



**AREA
DEMOLISHED**

3 THIRD LEVEL PLAN
1/16" = 1'-0"
3,630 SF

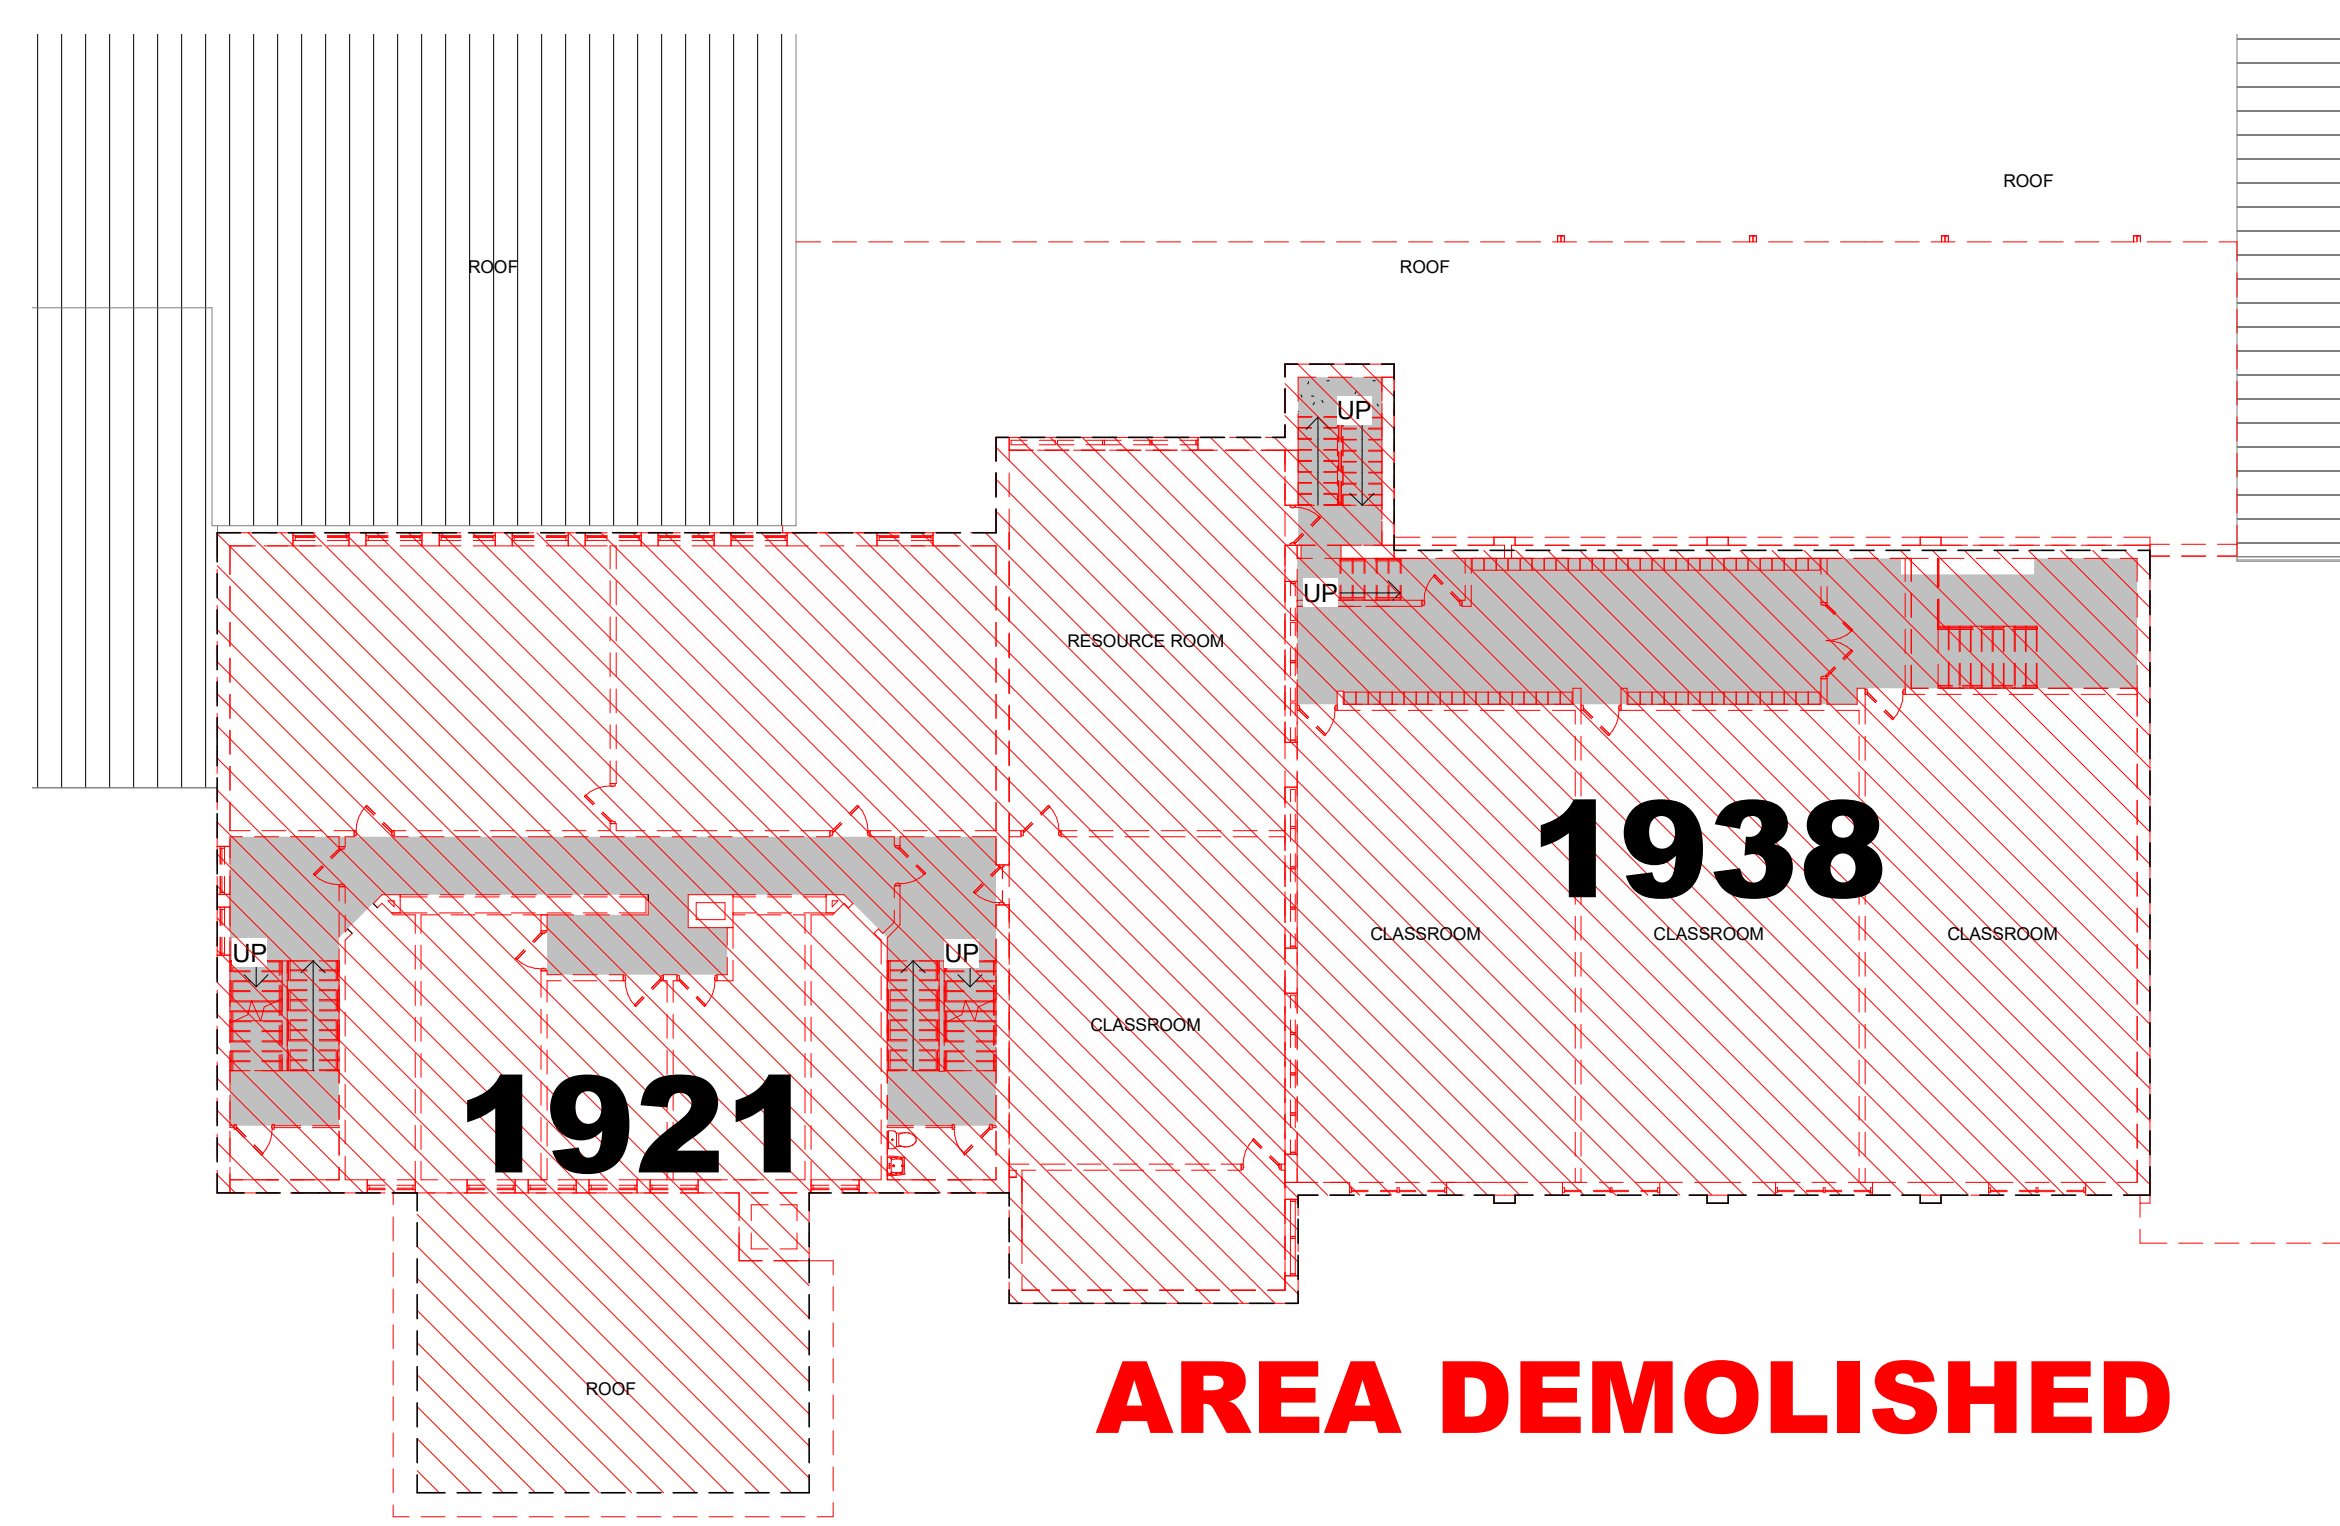


AREA DEMOLISHED

2 SECOND LEVEL PLAN
1/16" = 1'-0"
9,360 SF

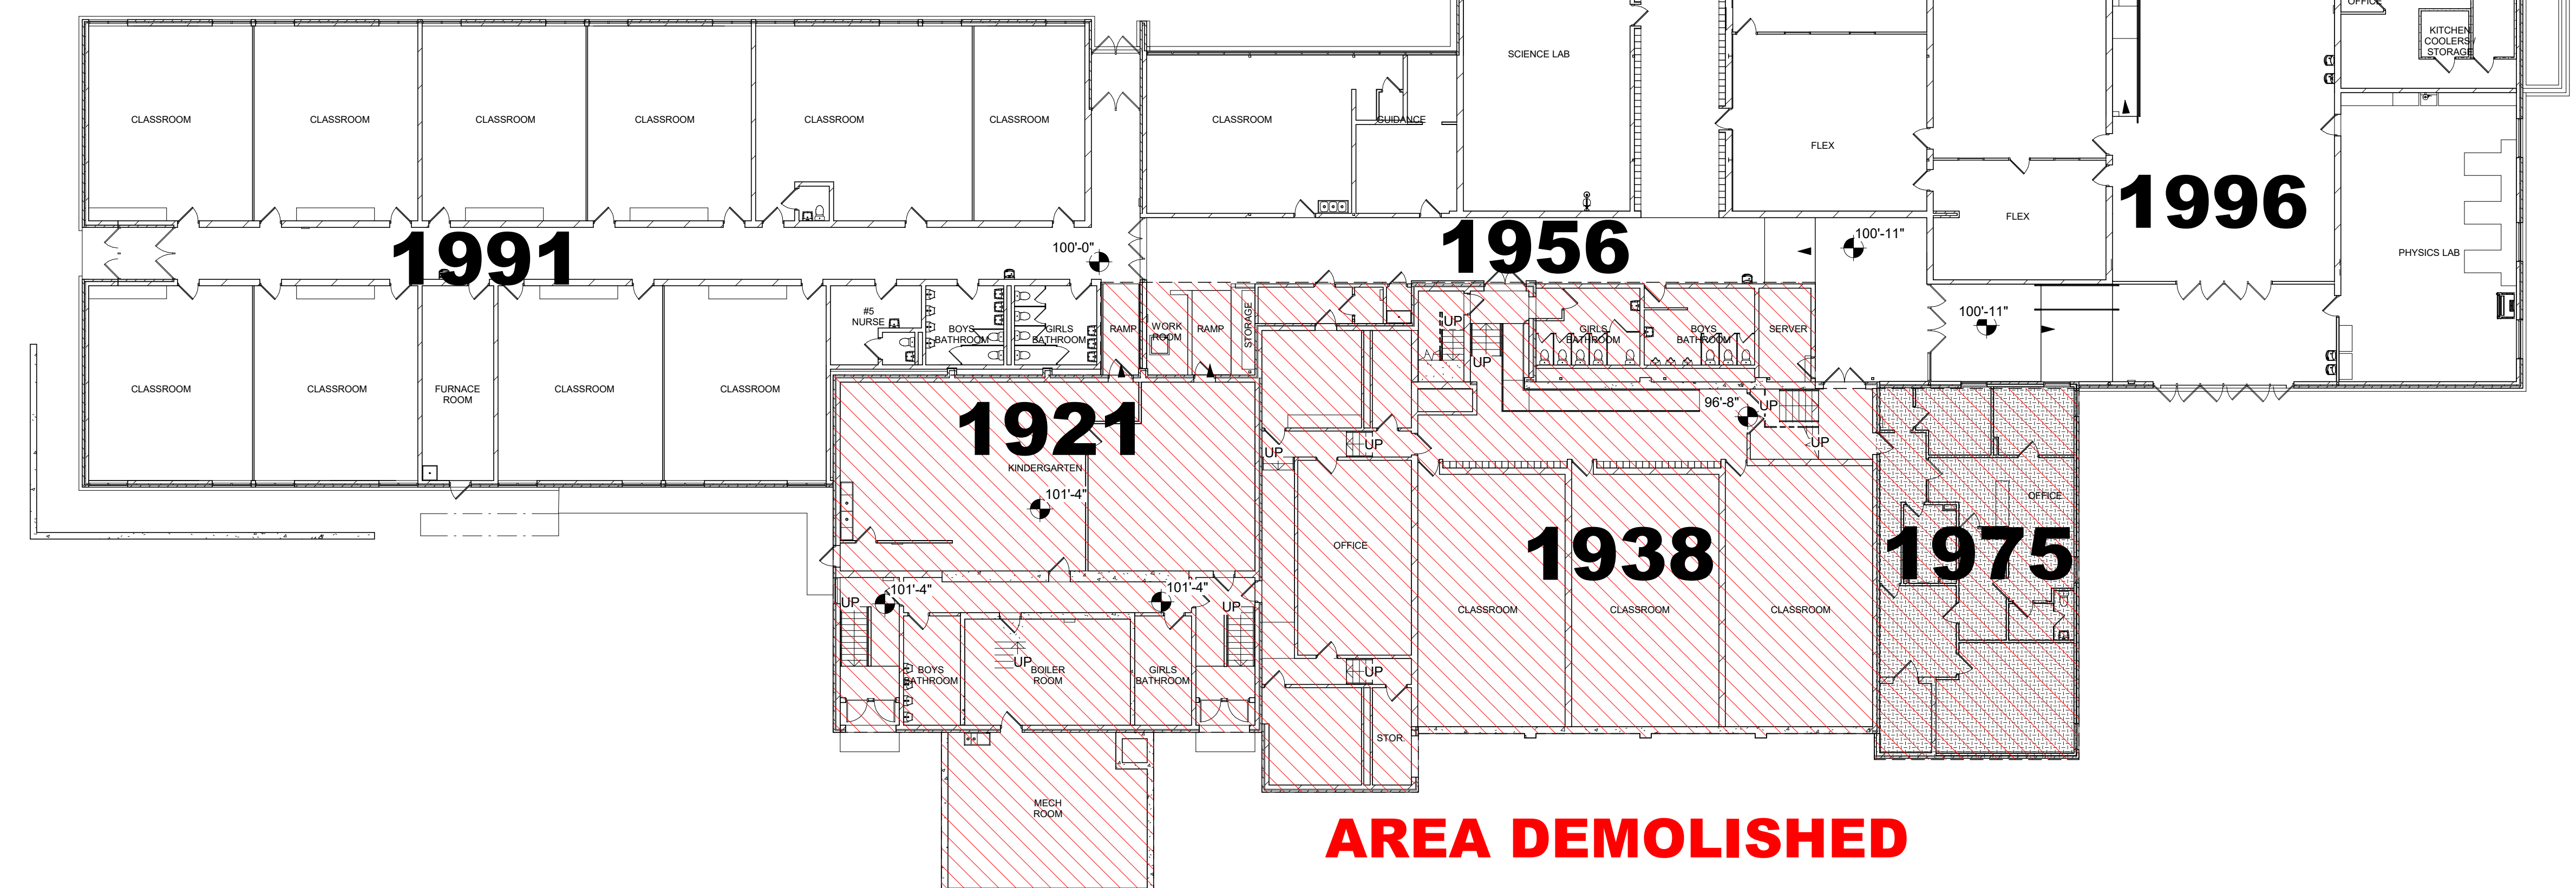


AREA DEMOLISHED

1 FIRST LEVEL PLAN
1/16" = 1'-0"
68,828 SF

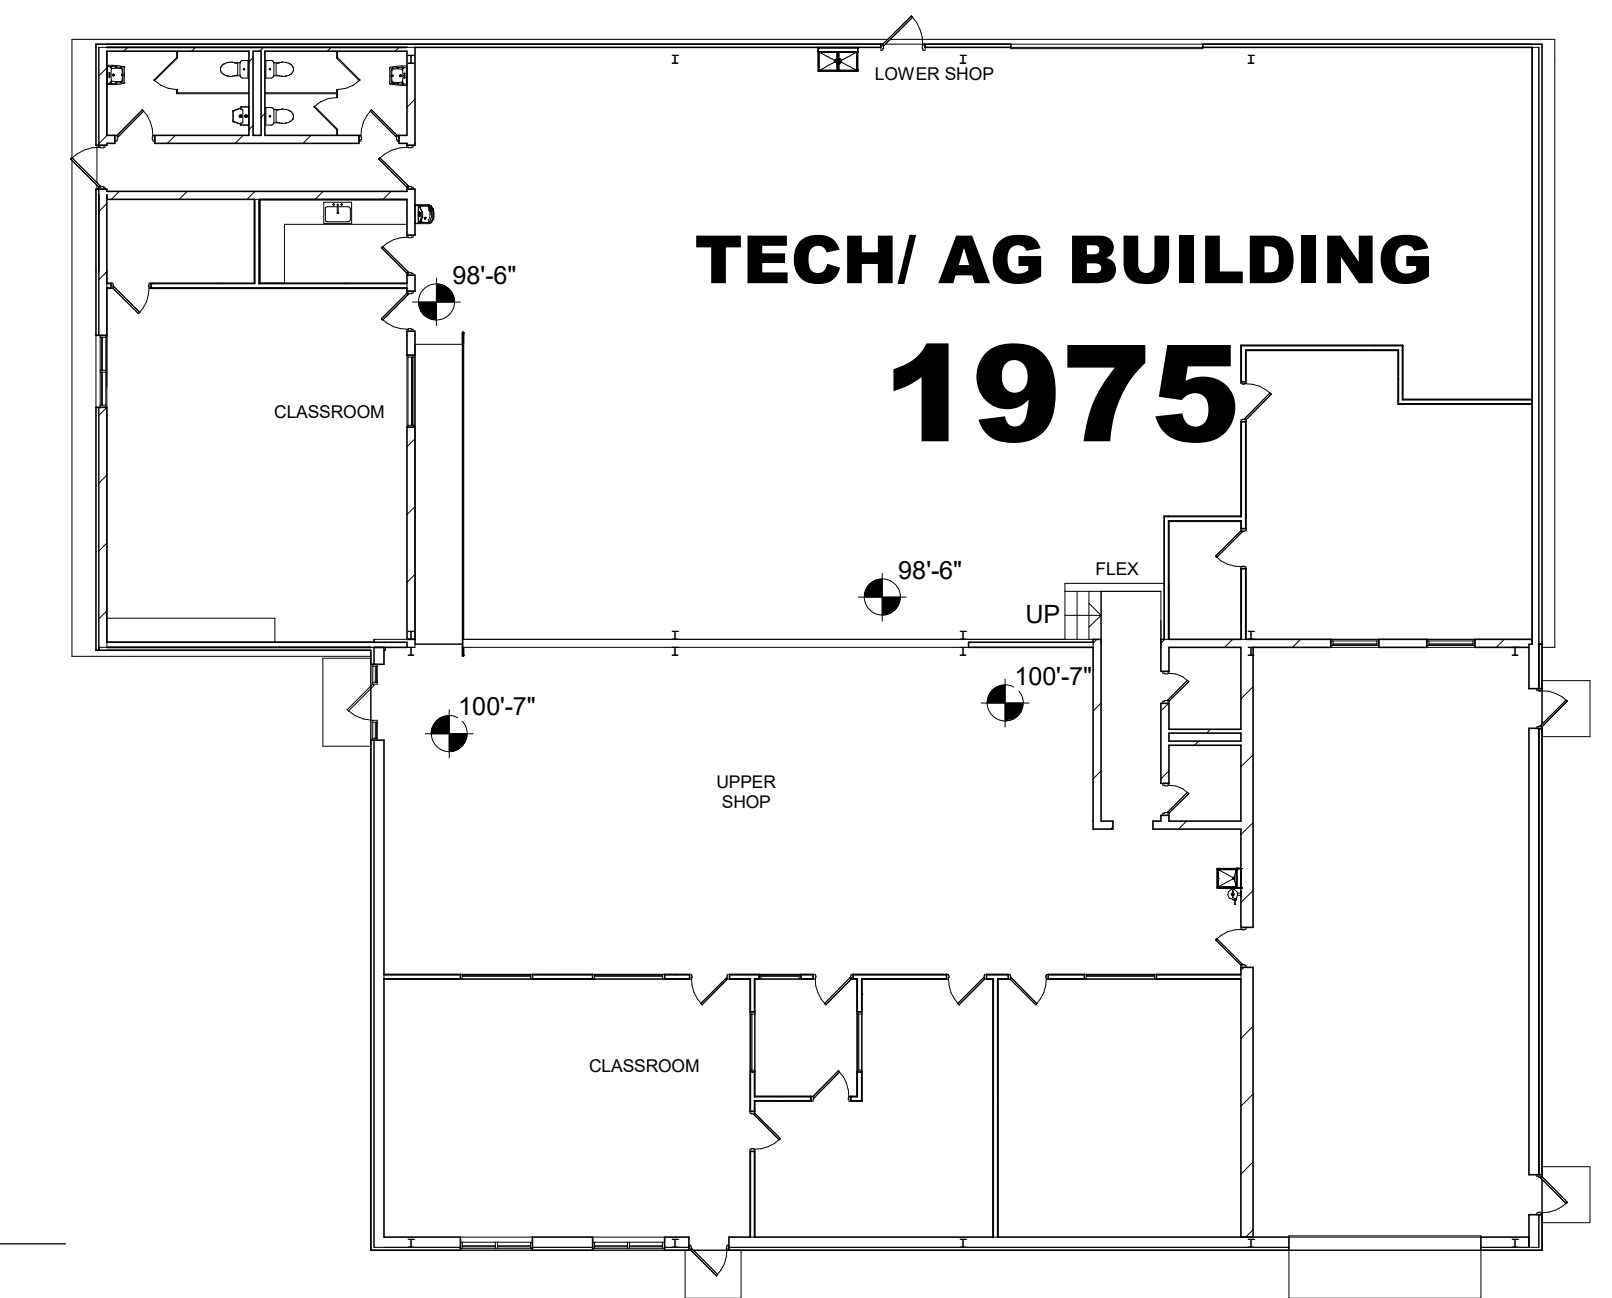

BLACK HAWK SCHOOL DISTRICT
ADDITION & REMODEL

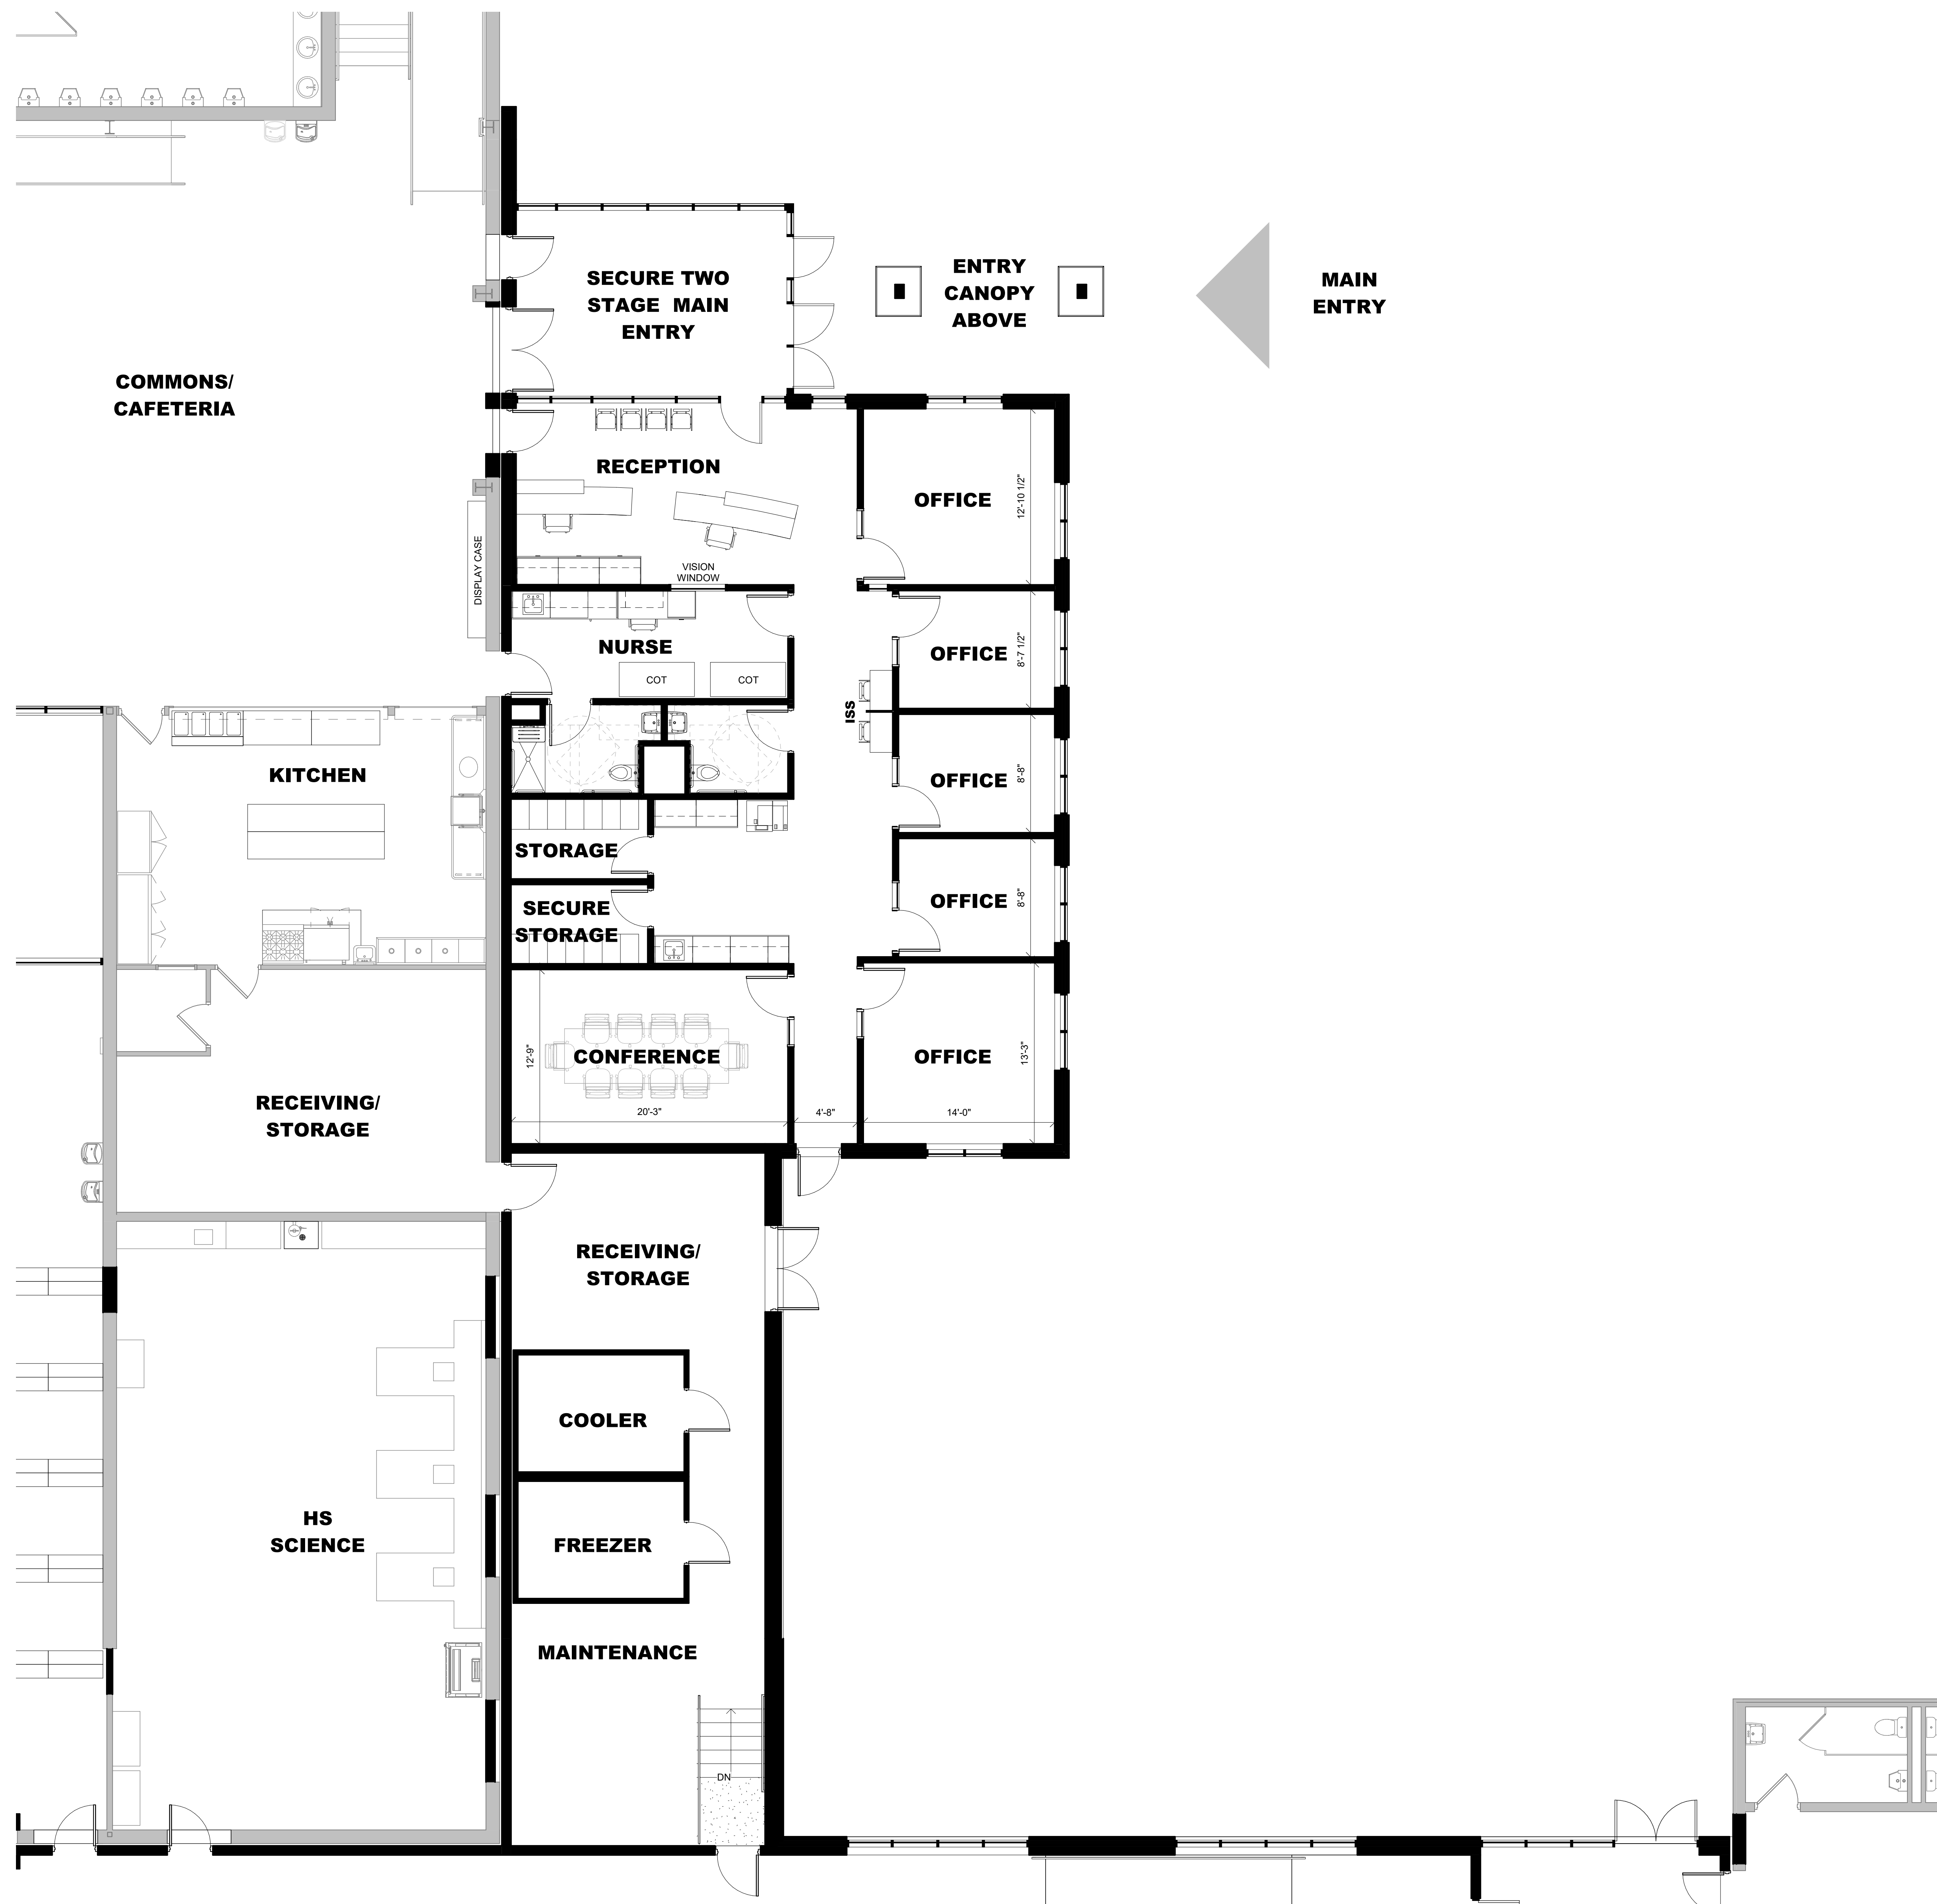

1 OFFICE LAYOUT

3/16" = 1'-0"

