


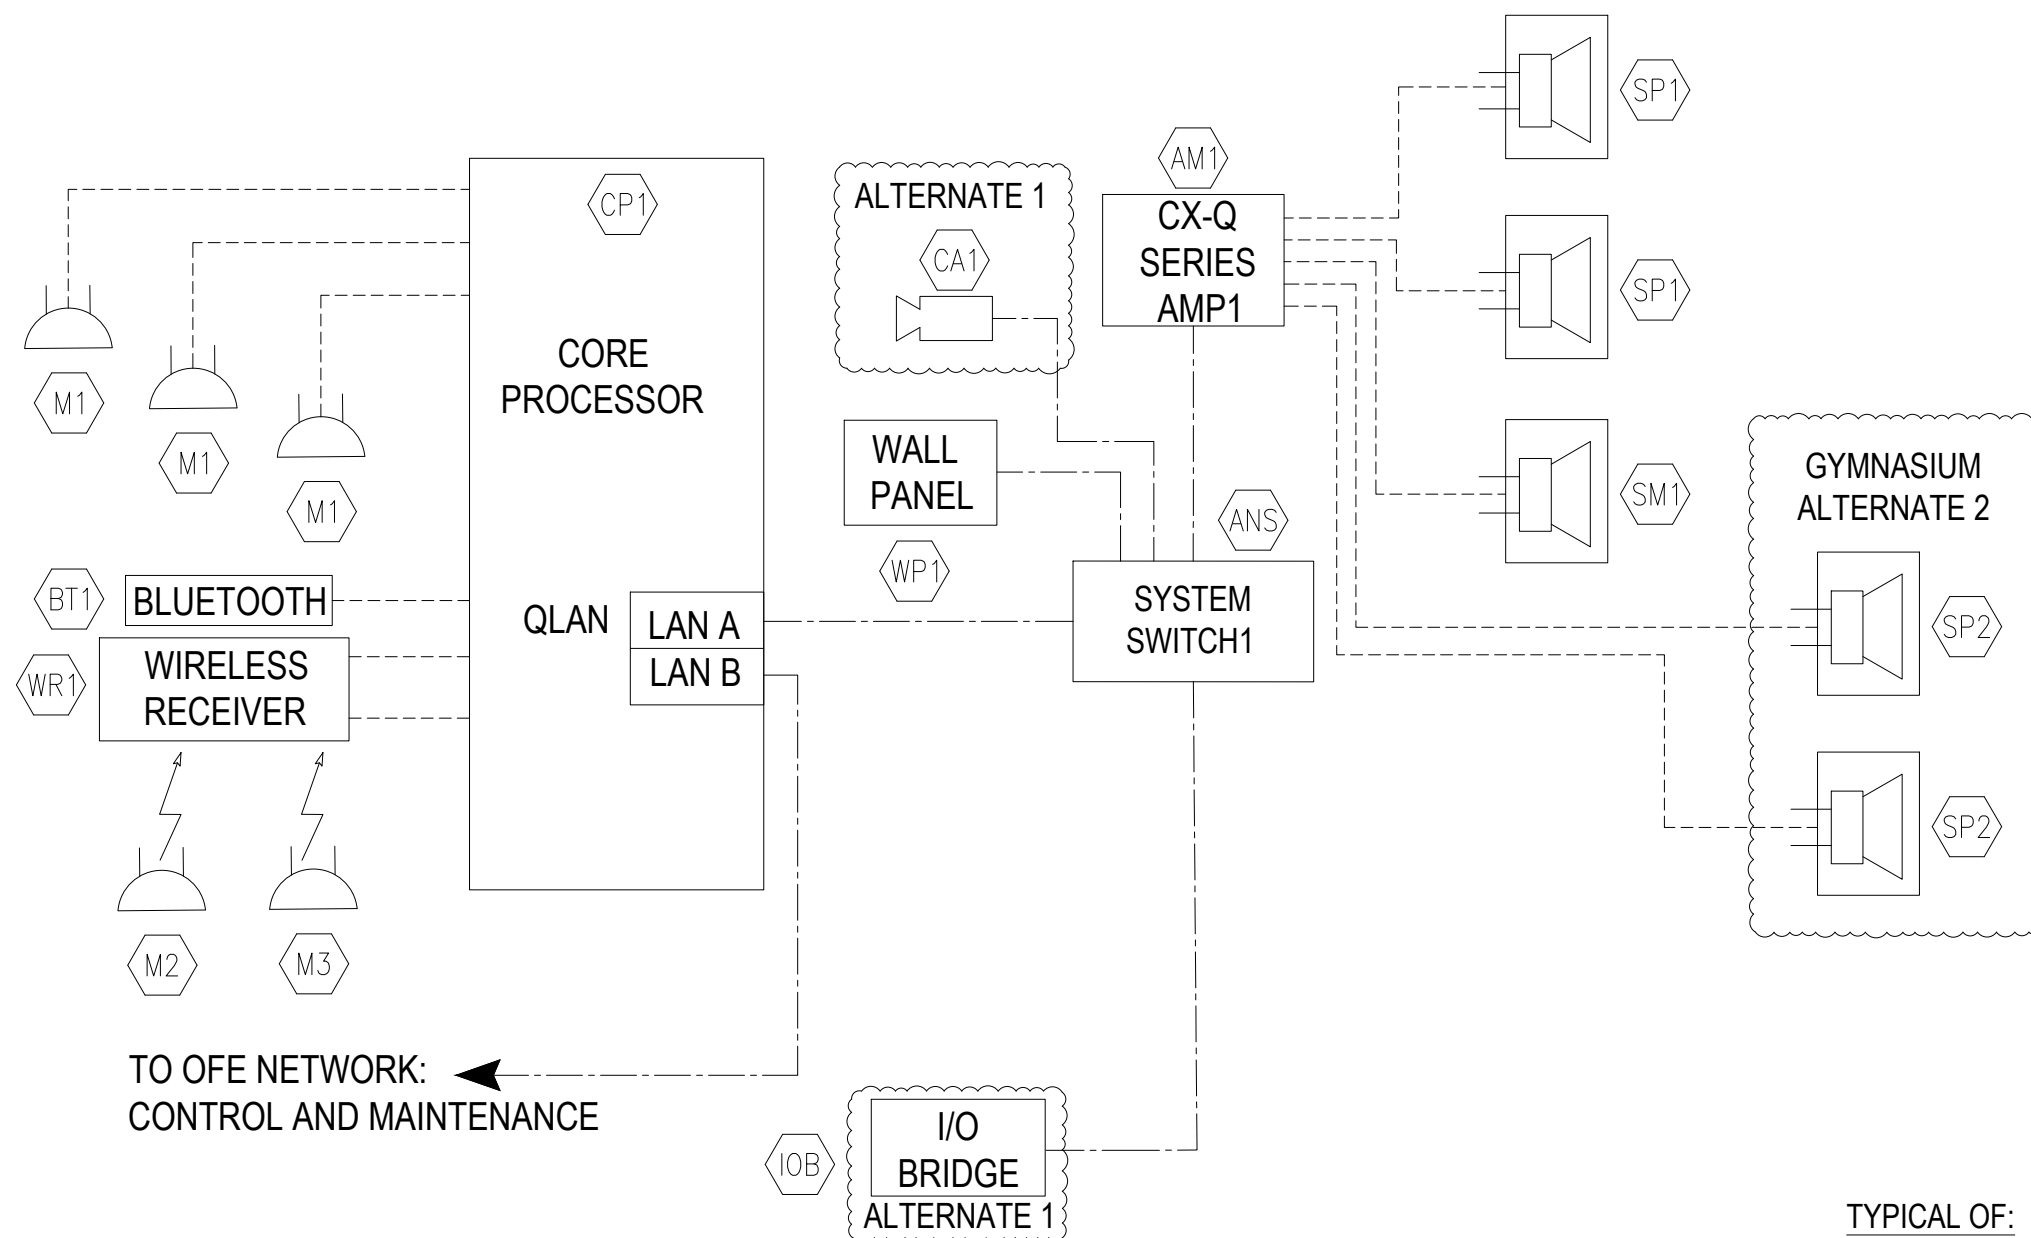

LEGEND

SYM	DESCRIPTION	PRODUCT
AM	QSYS AMPLIFIER	QSC CX-Q SERIES
BT	BLUE TOOTH RECEIVER	QSC AXON DBU
CA	CAMERA 1	QSC NC-20x60
CP	CORE PROCESSOR	QSYS 110Fv2
DE	AUDIO DECODER	VISIONARY SOLUTIONS . E4100
IOB	I/O BRIDGE	QSC I/O HDMI BRIDGE
IO	I/O EXTENDER	QSC QIO-ML4i
M1	CEILING MIC	TBD
M2	W/L LAVALIER MIC	AKG PT-470
M3	W/L HAND-HELD MIC	AKG HT470-D5
ANS	AUDIO NETWORK SWITCH	QSC N10-720++
OFE	OWNER FURNISHED	TBD
SP	400W SPEAKER	QSC ADS8T
SM	300W STAGE MONITOR	BEHRINGER F1320D
WP	7" WALL MTD PANEL	QSC TSC-70-G3
WR	W/L MIC RECEIVER	AKG WMS-470

TYPICAL OF:
BARNARD E.S.
BEMIS E.S.
HAMILTON E.S.
WASS E.S.

TROY SCHOOL DISTRICT ELEMENTARY SCHOOL AUDIO 2023 COMBINED STAGE/CAFETERIA/GYMNASIUM



CONVERGENT
TECHNOLOGY PARTNERS


6197 Miller Road Suite 4
Swartz Creek, MI 48473
Phone: 810.720.3820
www.ctpartners.net

TECHNOLOGY DESIGN | CONSULTING | PLANNING

DWG: AS.01

REV 0

DATE: 4-24-23

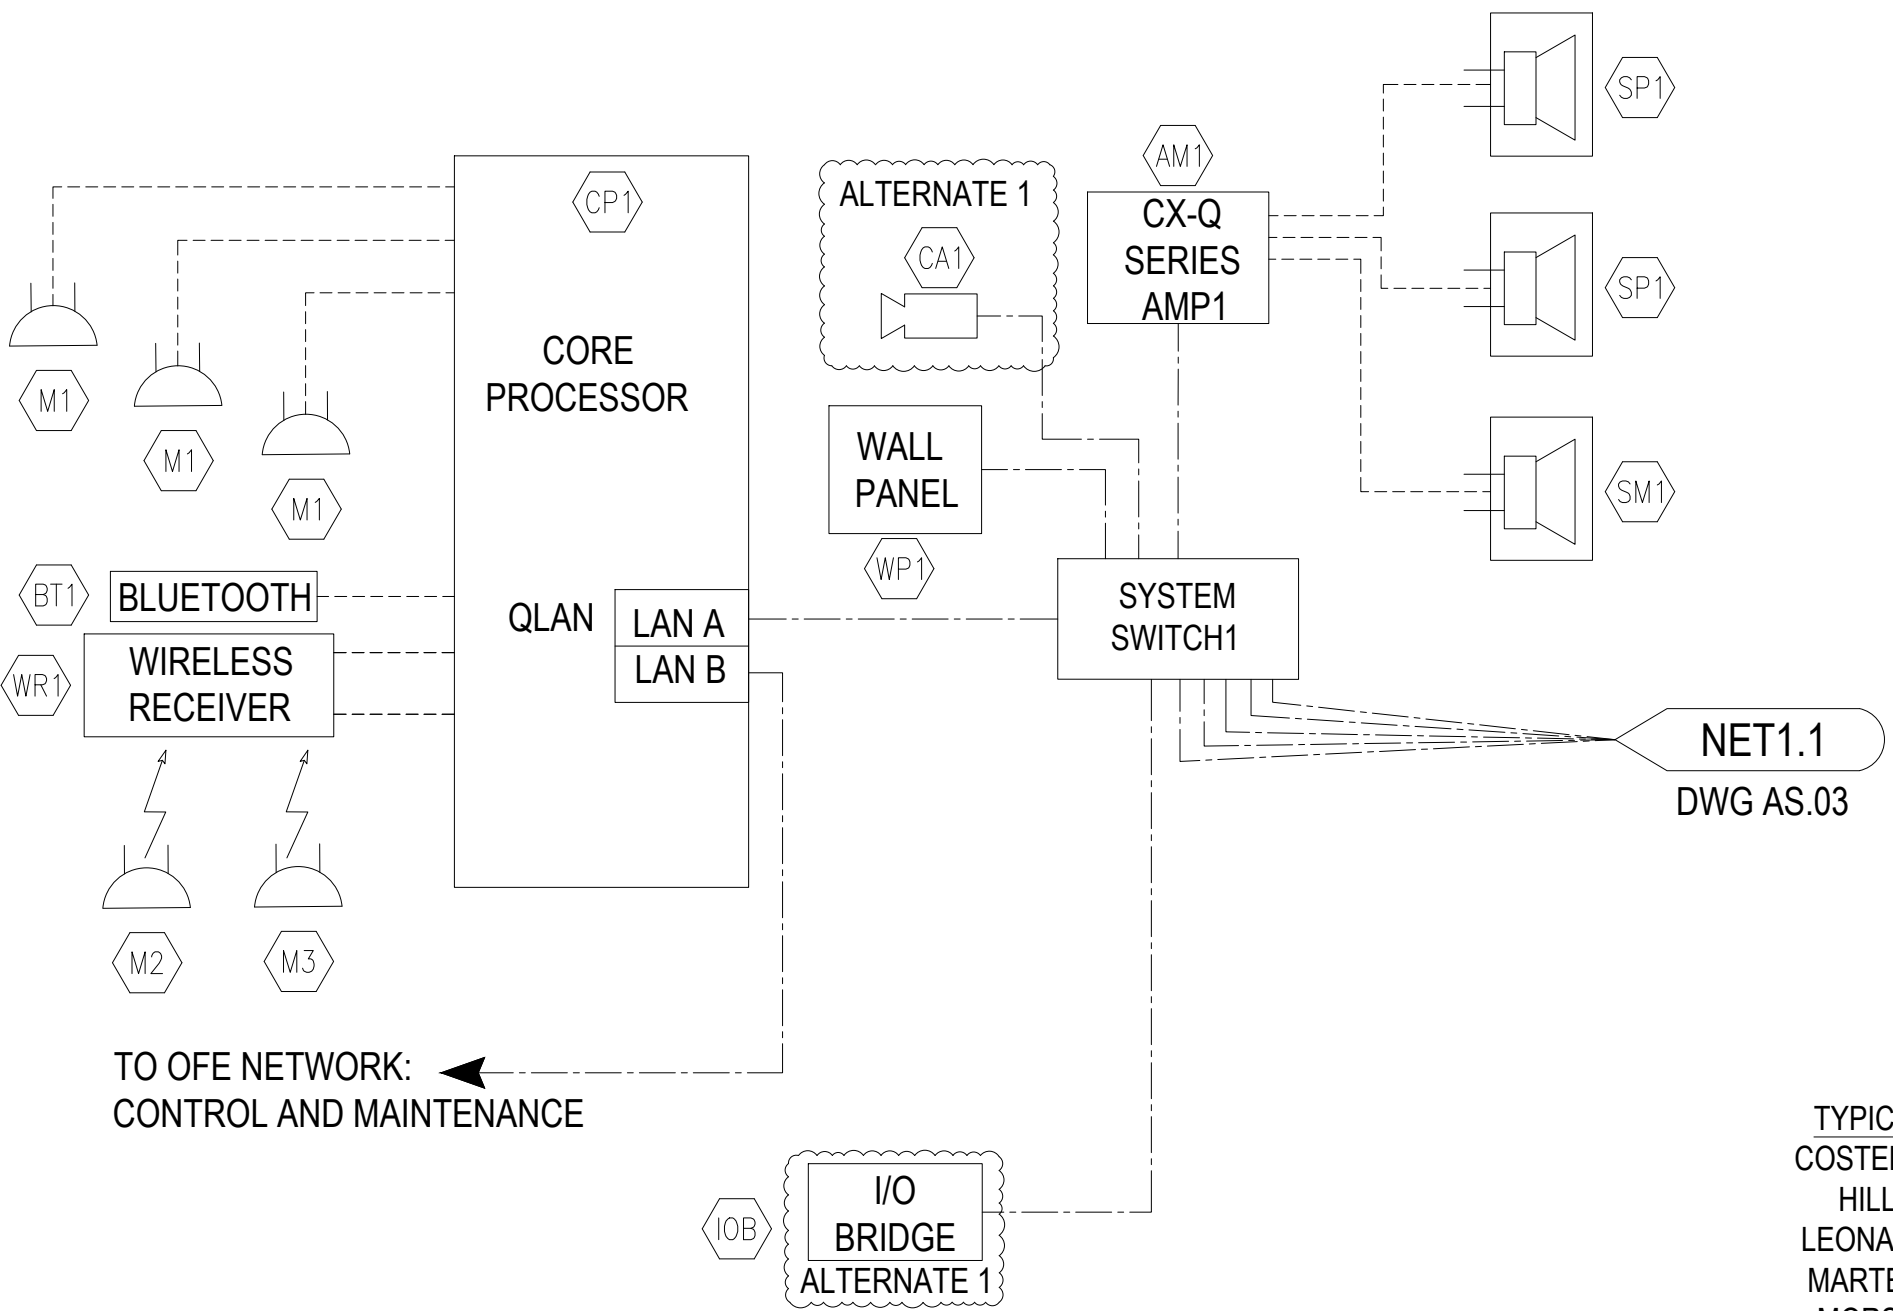

LEGEND		
SYM	DESCRIPTION	PRODUCT
AM	QSYS AMPLIFIER	CX-Q SERIES
BT	BLUE TOOTH RECEIVER	QSC AXON DBU
CA	CAMERA 1	QSC NC-20x60
CP	CORE PROCESSOR	QSYS 110Fv2
DE	AUDIO DECODER	VISIONARY SOLUTIONS . E4100
IOB	I/O BRIDGE	QSC I/O HDMI BRIDGE
IO	I/O EXTENDER	QSC QIO-ML4i
M1	CEILING MIC	TBD
M2	W/L LAVALIER MIC	AKG PT-470
M3	W/L HAND-HELD MIC	AKG HT470-D5
ANS	AUDIO NETWORK SWITCH	QSC N10-720++
OFE	OWNER FURNISHED	TBD
SP	400W SPEAKER	QSC ADS8T
SM	300W STAGE MONITOR	BEHRINGER F1320D
WP	7" WALL MTD PANEL	QSC TSC-70-G3
WR	W/L MIC RECEIVER	AKG WMS-470

TROY SCHOOL DISTRICT ELEMENTARY SCHOOL AUDIO 2023
SEPARATE STAGE/CAFETERIA FROM GYMNASIUM

TYPICAL OF:
COSTELLO E.S.
HILL E.S.
LEONARD E.S.
MARTELL E.S
MORSE E.S.
SCHROEDER E.S.
TROY UNION
WATTLES E.S..



CONVERGENT


TECHNOLOGY PARTNERS

6197 Miller Road Suite 4
Swartz Creek, MI 48473
Phone: 810.720.3820
www.ctpartners.net
TECHNOLOGY DESIGN | CONSULTING | PLANNING

DWG: AS.02

REV 0

DATE: 4-24-23

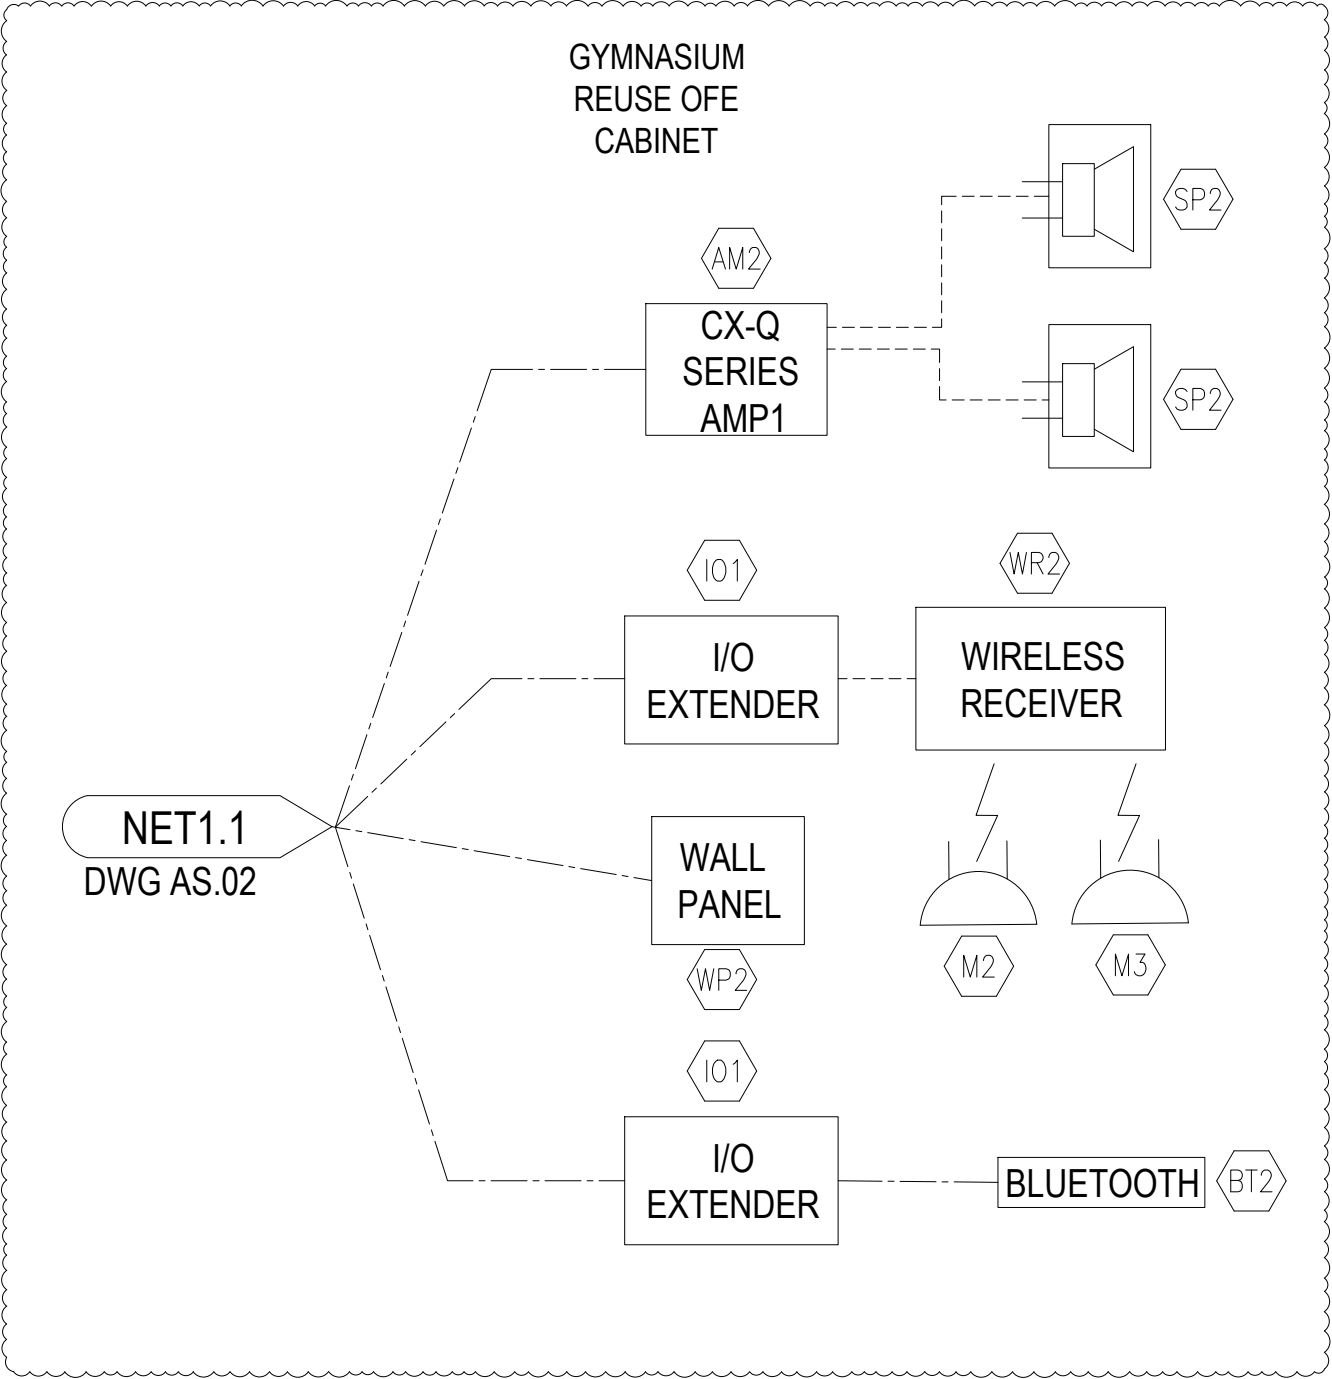

LEGEND

SYM	DESCRIPTION	PRODUCT
AM	QSYS AMPLIFIER	QSC CX-Q SERIES
BT	BLUE TOOTH RECEIVER	QSC AXON DBU
CA	CAMERA 1	QSC NC-20x60
CP	CORE PROCESSOR	QSYS 110Fv2
DE	AUDIO DECODER	VISIONARY SOLUTIONS . E4100
IOB	I/O BRIDGE	QSC I/O USB BRIDGE
IO	I/O EXTENDER	QSC QIO-ML4i
M1	CEILING MIC	TBD
M2	W/L LAVALIER MIC	AKG PT-470
M3	W/L HAND-HELD MIC	AKG HT470-D5
ANS	AUDIO NETWORK SWITCH	QSC N10-720++
OFE	OWNER FURNISHED	TBD
SP	400W SPEAKER	QSC ADS8T
SM	300W STAGE MONITOR	BEHRINGER F1320D
WP	7" WALL MTD PANEL	QSC TSC-70-G3
WR	W/L MIC RECEIVER	AKG WMS-470

TROY SCHOOL DISTRICT ELEMENTARY SCHOOL AUDIO 2023
SEPARATE GYMNASIUM "SYSTEMS" ALTERNATE 3



CONVERGENT
TECHNOLOGY PARTNERS



6197 Miller Road Suite 4
Swartz Creek, MI 48473
Phone: 810.720.3820
www.ctpartners.net

TECHNOLOGY DESIGN | CONSULTING | PLANNING

DWG: AS.03

REV 0

DATE: 4-24-23

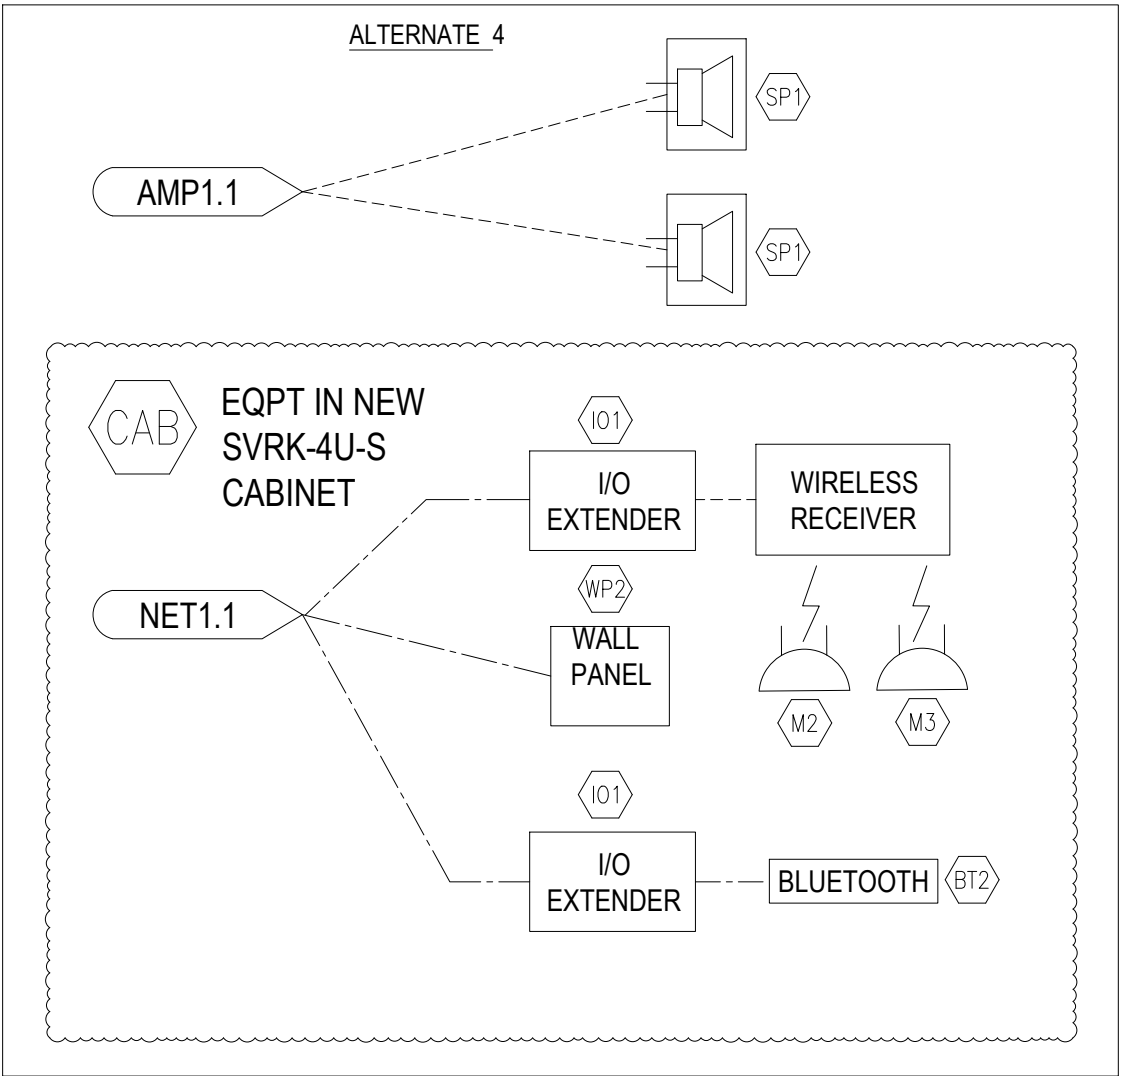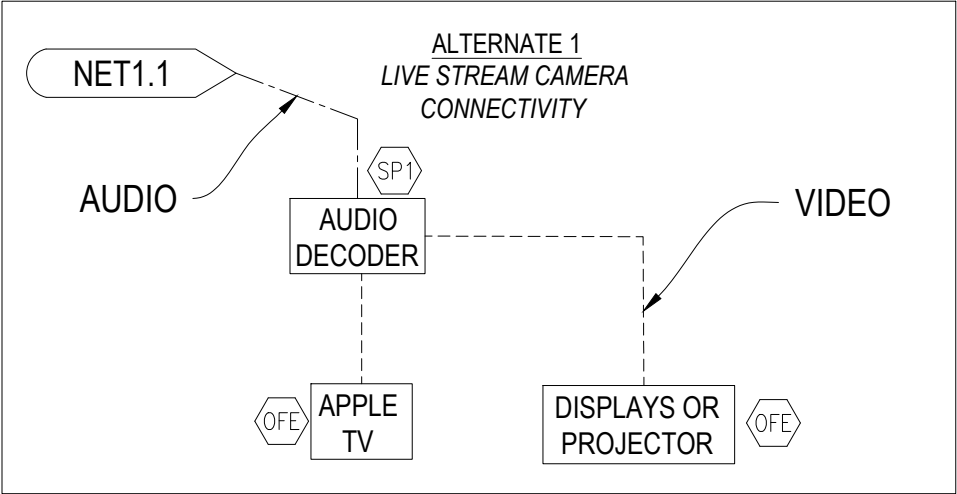

LEGEND

SYM	DESCRIPTION	PRODUCT
AM	QSYS AMPLIFIER	QSC CX-Q SERIES
BT	BLUE TOOTH RECEIVER	QSC AXON DBU
CA	CAMERA 1	QSC NC-20x60
CP	CORE PROCESSOR	QSYS 110Fv2
DE	AUDIO DECODER	VISIONARY SOLUTIONS . E4100
IOB	I/O BRIDGE	QSC I/O HDMI BRIDGE
IO	I/O EXTENDER	QSC QIO-ML4i
M1	CEILING MIC	TBD
M2	W/L LAVALIER MIC	AKG PT-470
M3	W/L HAND-HELD MIC	AKG HT470-D5
ANS	AUDIO NETWORK SWITCH	QSC N10-720++
OFE	OWNER FURNISHED	TBD
SP	400W SPEAKER	QSC ADS8T
SM	300W STAGE MONITOR	BEHRINGER F1320D
WP	7" WALL MTD PANEL	QSC TSC-70-G3
WR	W/L MIC RECEIVER	AKG WMS-470



CONVERGENT
TECHNOLOGY PARTNERS


6197 Miller Road Suite 4
Swartz Creek, MI 48473
Phone: 810.720.3820
www.ctpartners.net
TECHNOLOGY DESIGN | CONSULTING | PLANNING

DWG: AS.04

REV 0

DATE: 4-24-23

TROY SCHOOL DISTRICT ELEMENTARY SCHOOL AUDIO 2023 ALTERNATES 1 AND 4

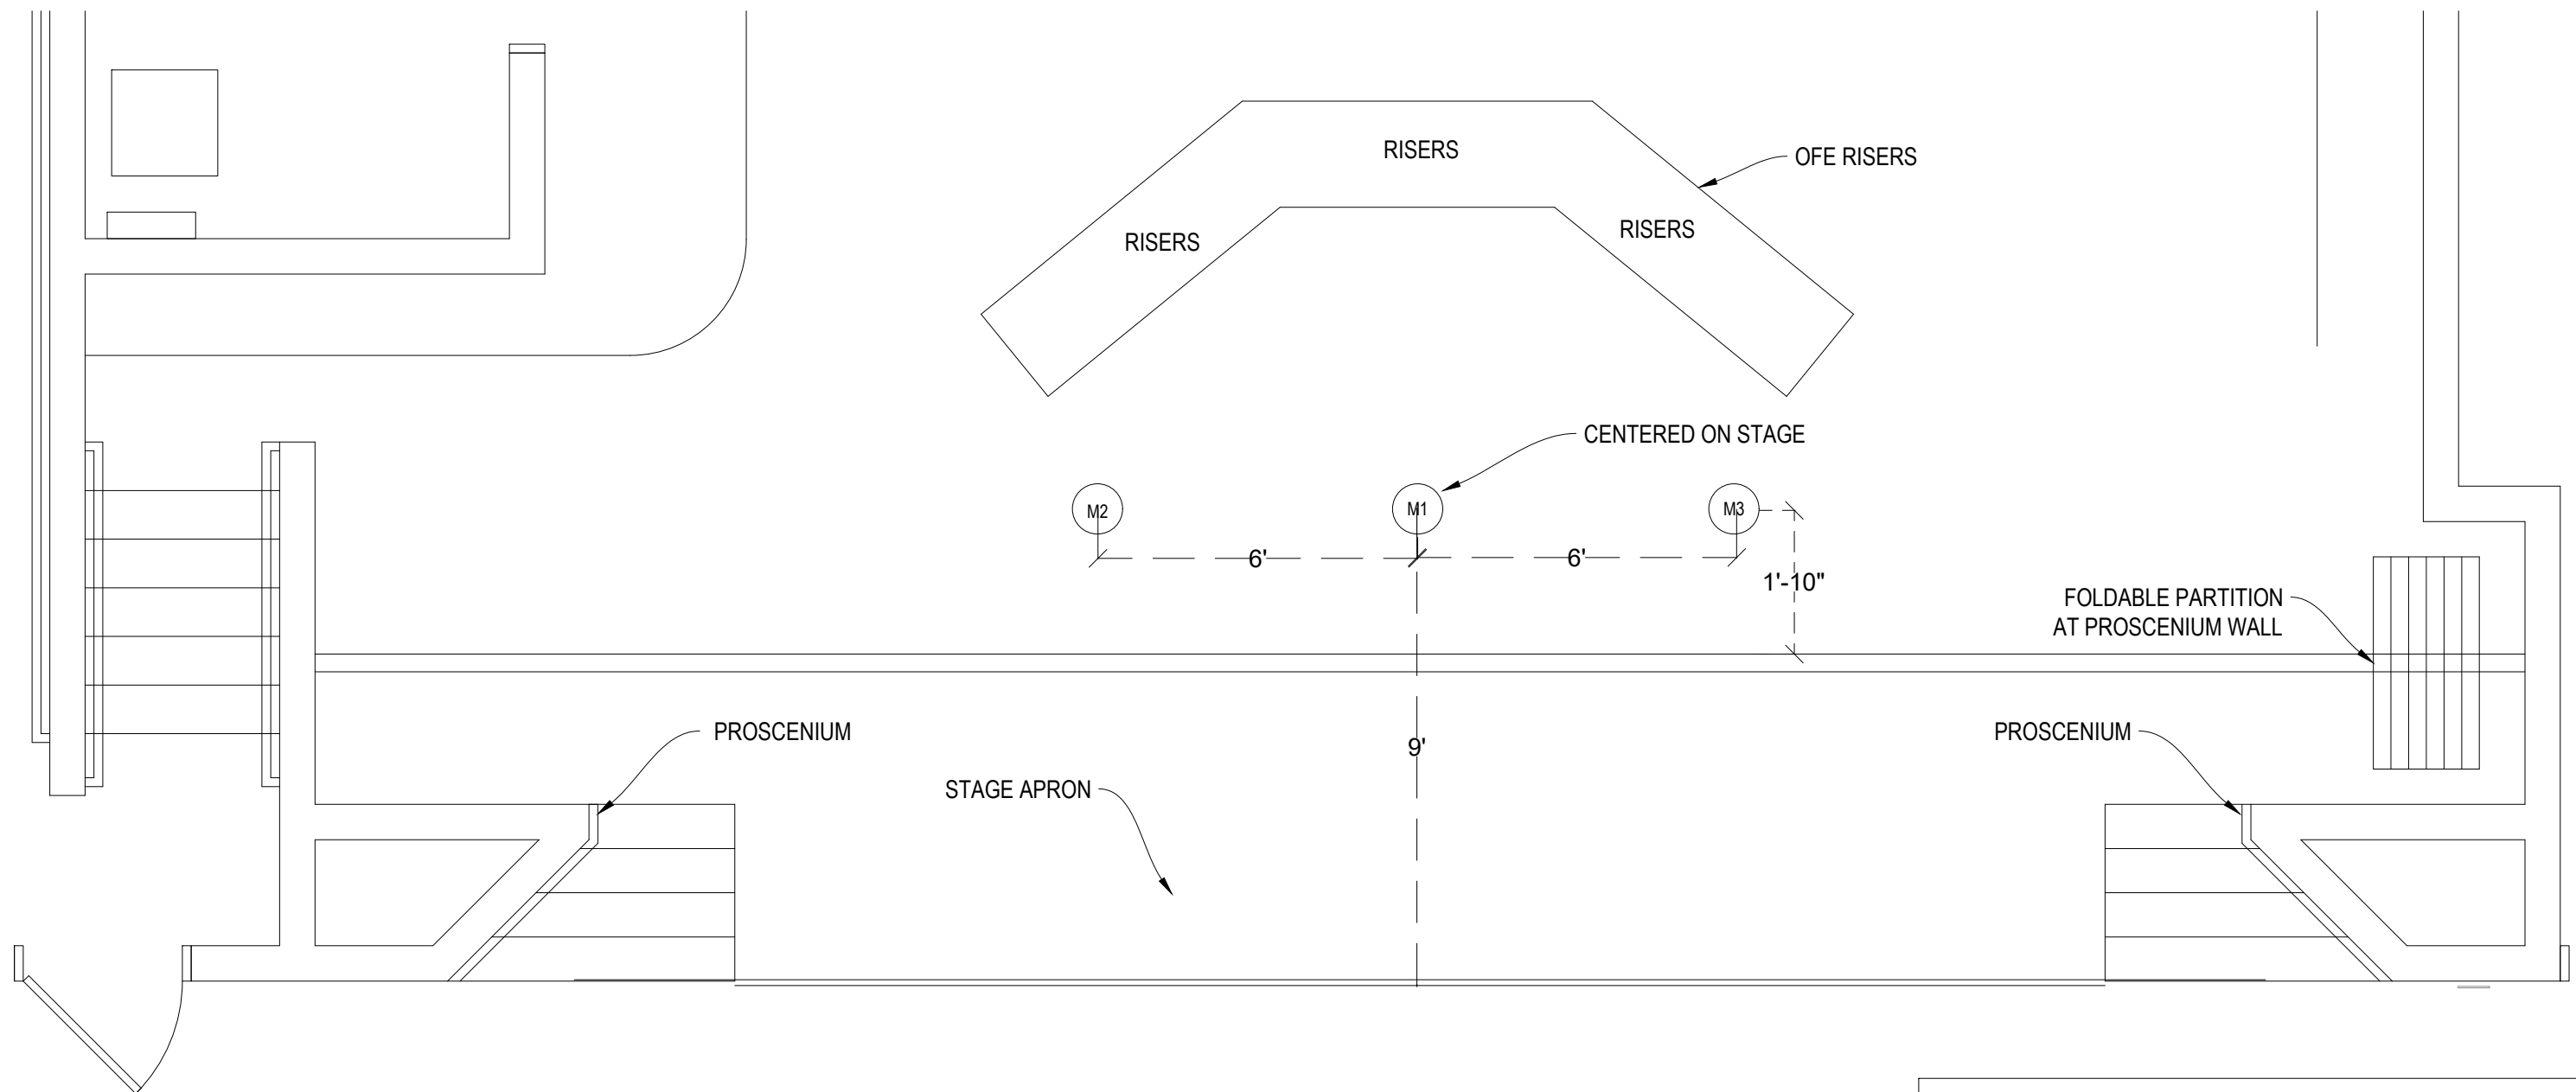

TROY SCHOOL DISTRICT ELEMENTARY SCHOOL AUDIO 2023 TYPICAL STAGE CEILING MICROPHONE LAYOUT - FLOOR PLAN



CONVERGENT
TECHNOLOGY PARTNERS



6197 Miller Road Suite 4
Swartz Creek, MI 48473
Phone: 810.720.3820
www.ctpartners.net

TECHNOLOGY DESIGN | CONSULTING | PLANNING

DWG: AS.05

REV 0

DATE: 4-24-23

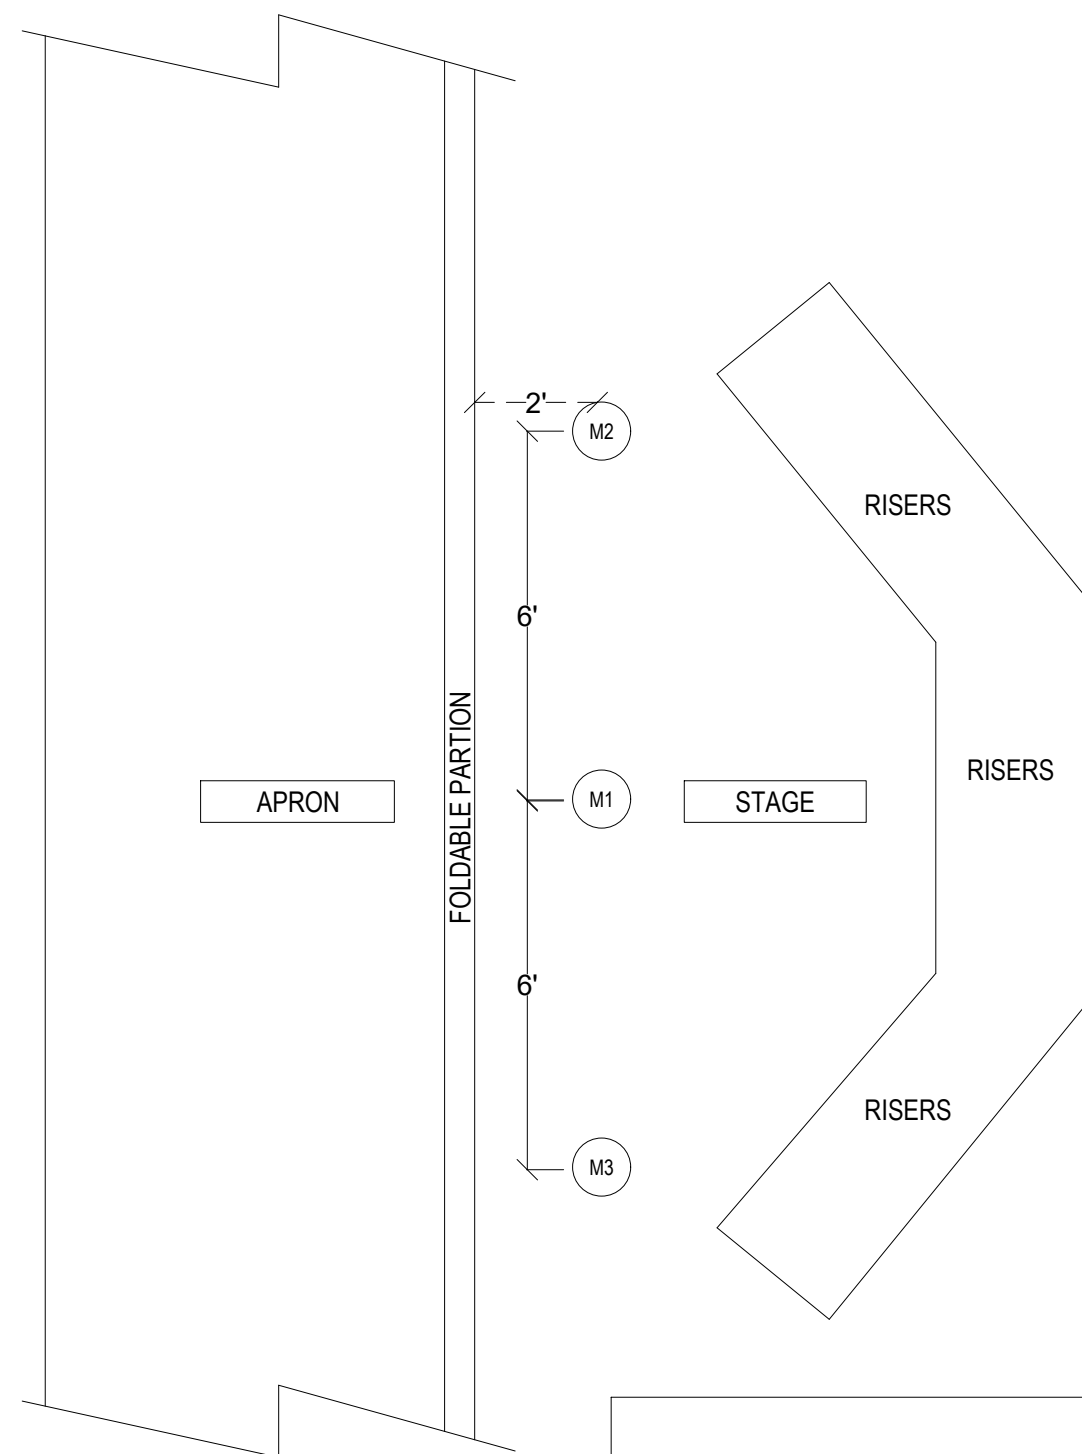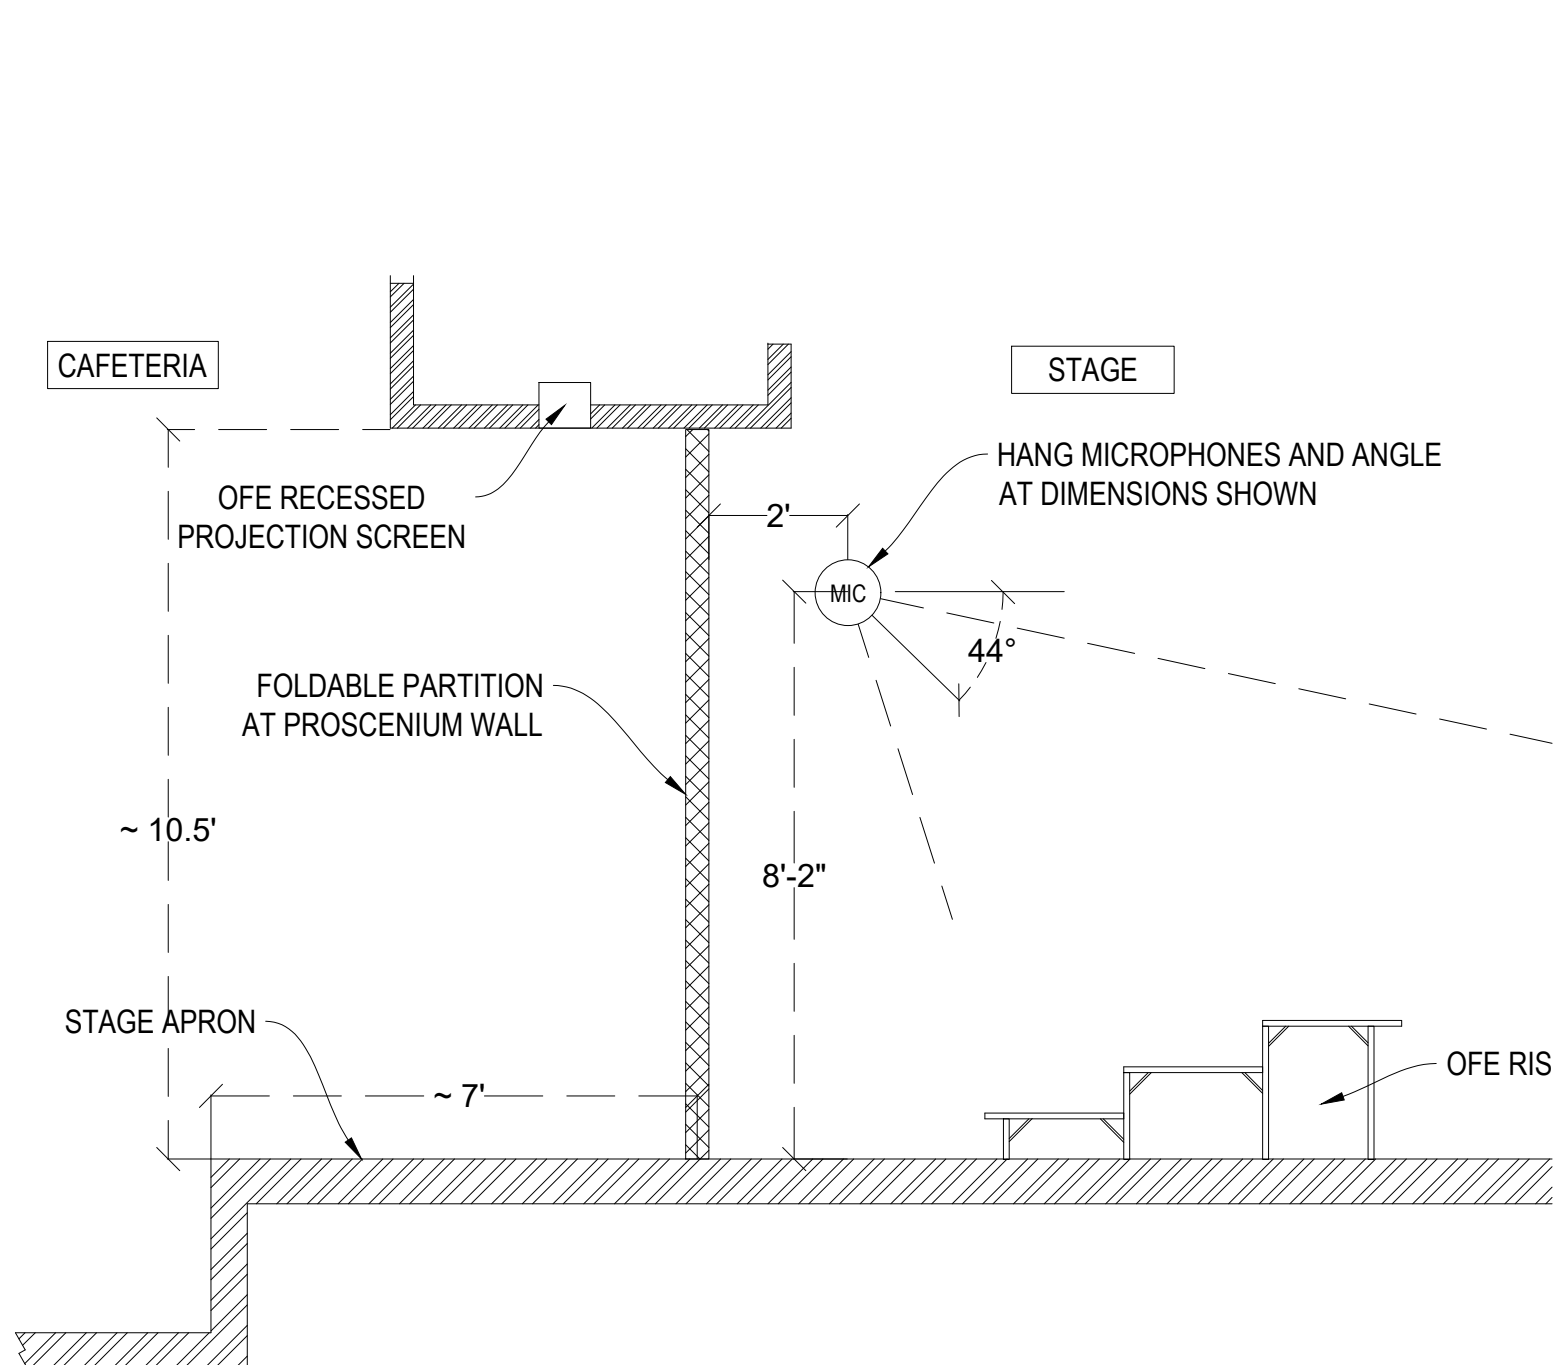

TROY SCHOOL DISTRICT ELEMENTARY SCHOOL AUDIO 2023 TYPICAL STAGE CEILING MICROPHONE ELEVATION AND FLOOR PLAN



CONVERGENT
TECHNOLOGY PARTNERS


6197 Miller Road Suite 4
Swartz Creek, MI 48473
Phone: 810.720.3820
www.ctpartners.net

TECHNOLOGY DESIGN | CONSULTING | PLANNING

DWG: AS.06

REV 0

DATE: 4-24-23

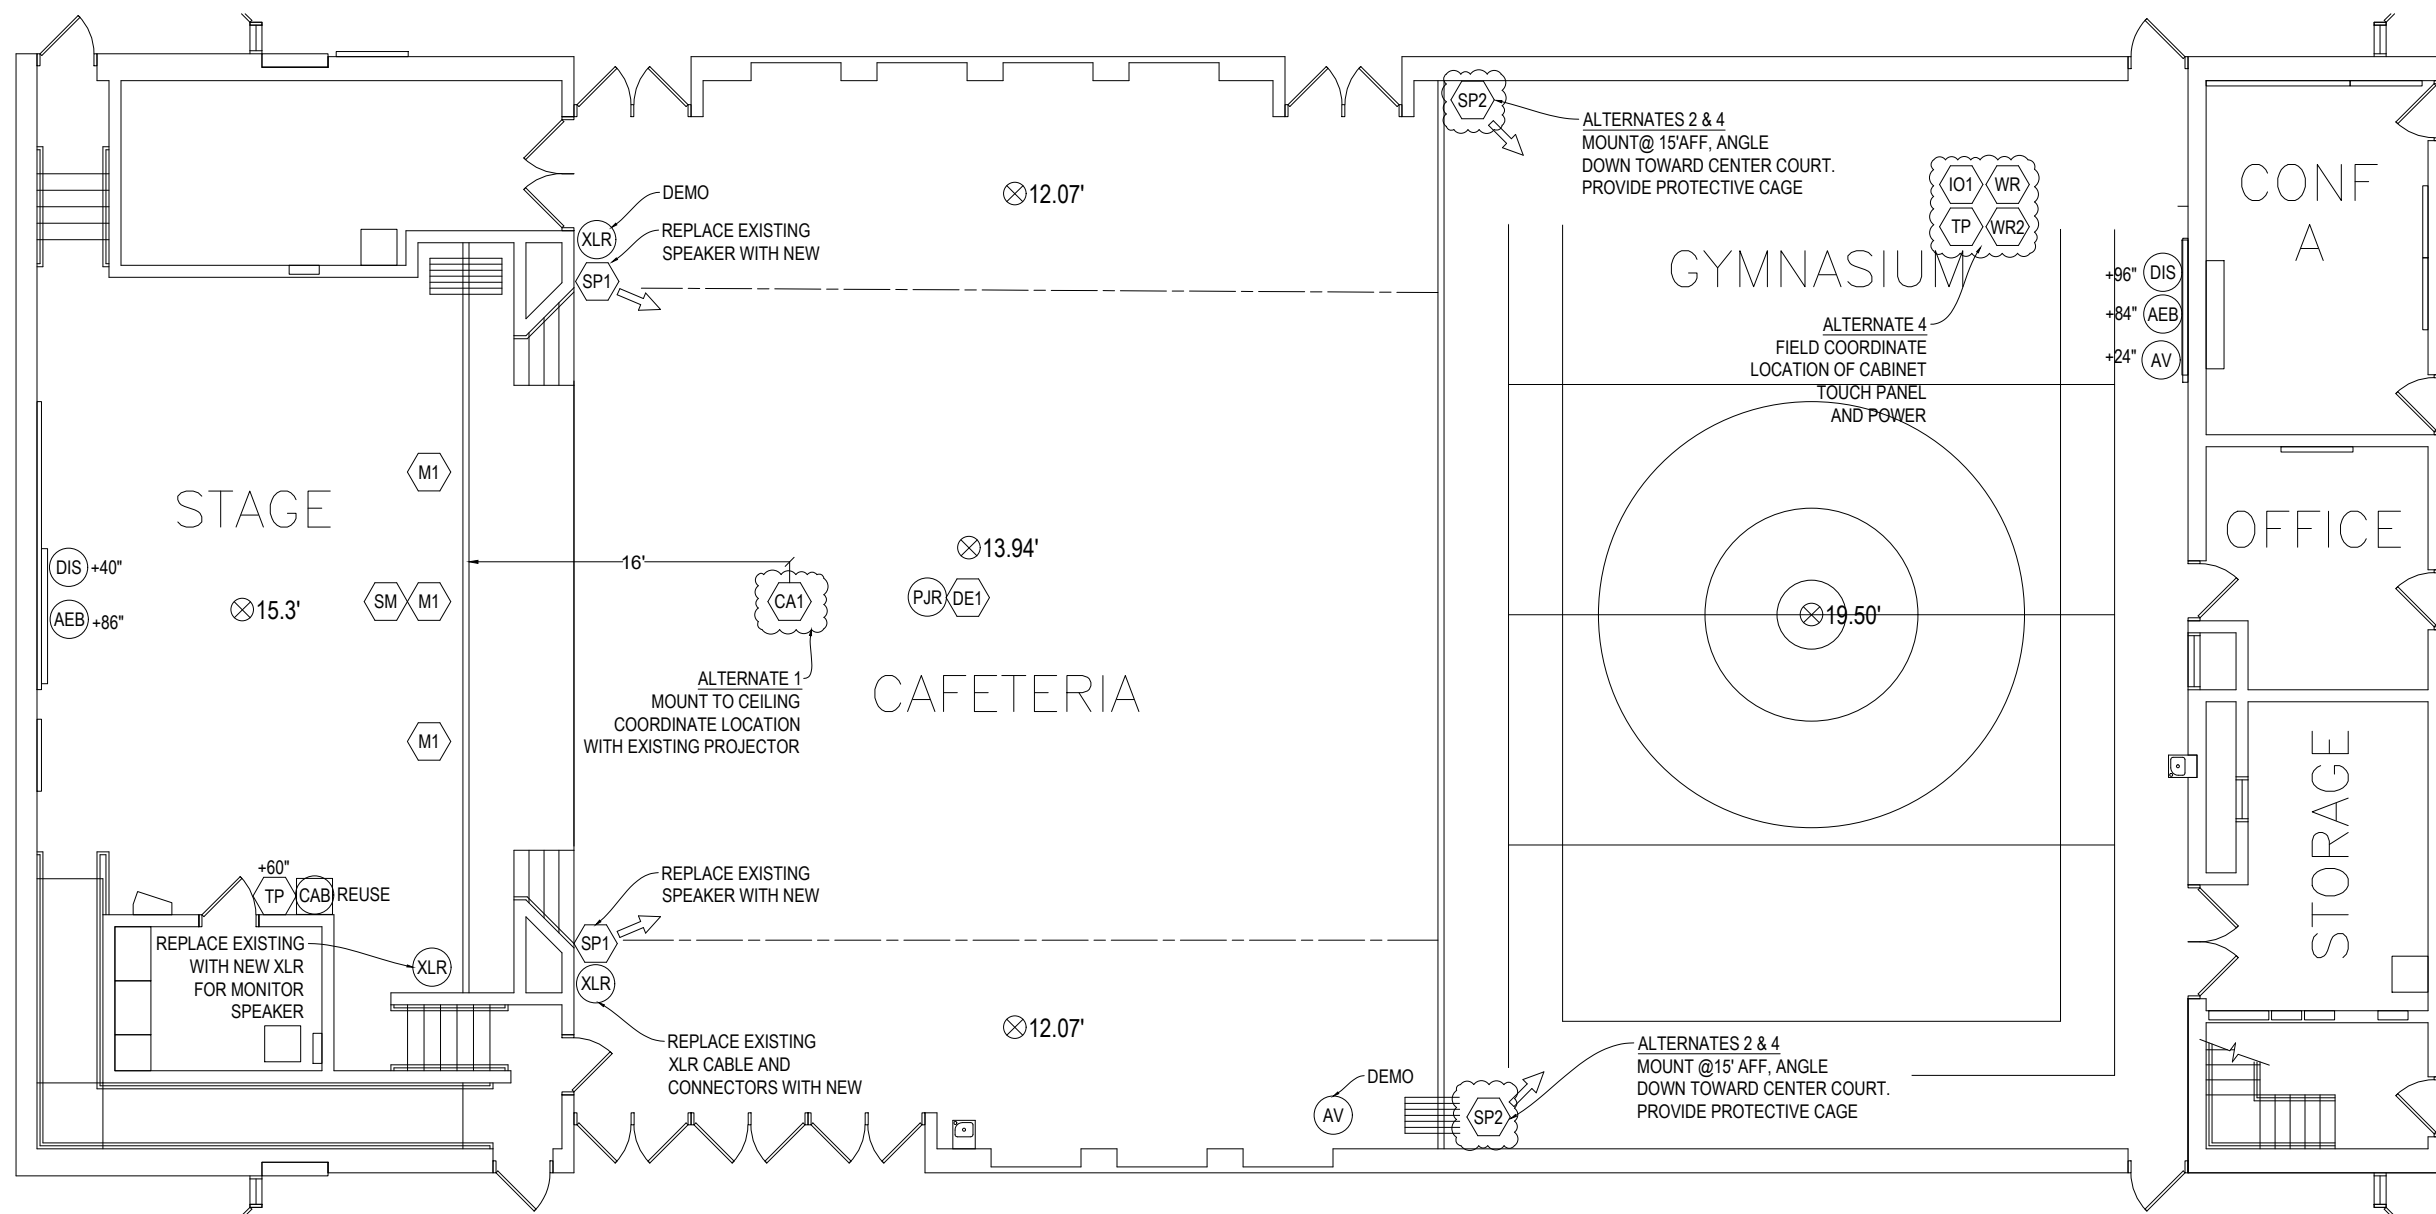


EXISTING EQPT SYMBOLS

- COAX COAX CABLE AND CONNECTOR
- AV AV CONNECTOR AND CABLE
- DIS FLAT PANEL DISPLAY
- AEB AUDIO ENHANCEMENT BEAM
- CAB WALL MT'D CABINET
- PJR CEILING MT'D PROJECTOR

NEW EQPT SYMBOLS
REFERENCE AS.## DRAWINGS

1. DEMO ALL UNUSED EQUIPMENT (SHOWN OR NOT) AND MATERIAL, BLANK OFF EMPTY BOXES
 2. ENCLOSE ALL NEW WIRING IN CONDUIT, RACEWAY. WALLS, OR ABOVE CEILINGS
 3. REFERENCE ALL AS.## DRAWINGS FOR DEVICES AND CONNECTIVITY
 4. ENCLOSE ALL EQUIPMENT IN CABINETS EXCEPT AS NOTED
 5. ALL HEIGHTS SHOWN ARE APPROXIMATE
 6. PROTECT GYM FLOORS FROM LIFTS AND LADDERS
- * NOTE ALL DISPLAYS IN CAFETERIA TO CONNECT TO SYSTEM FOR AUDIO OVER HOUSE SPEAKERS

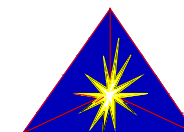


CONVERGENT
TECHNOLOGY PARTNERS

6197 Miller Road Suite 4
Swartz Creek, MI 48473
Phone: 810.720.3820
www.ctpartners.net

TECHNOLOGY DESIGN | CONSULTING | PLANNING

BARNARD ELEMENTARY SCHOOL
AUDIO SYSTEM FLOOR PLAN
DWG: TA.101 **FEB 24, 2023**

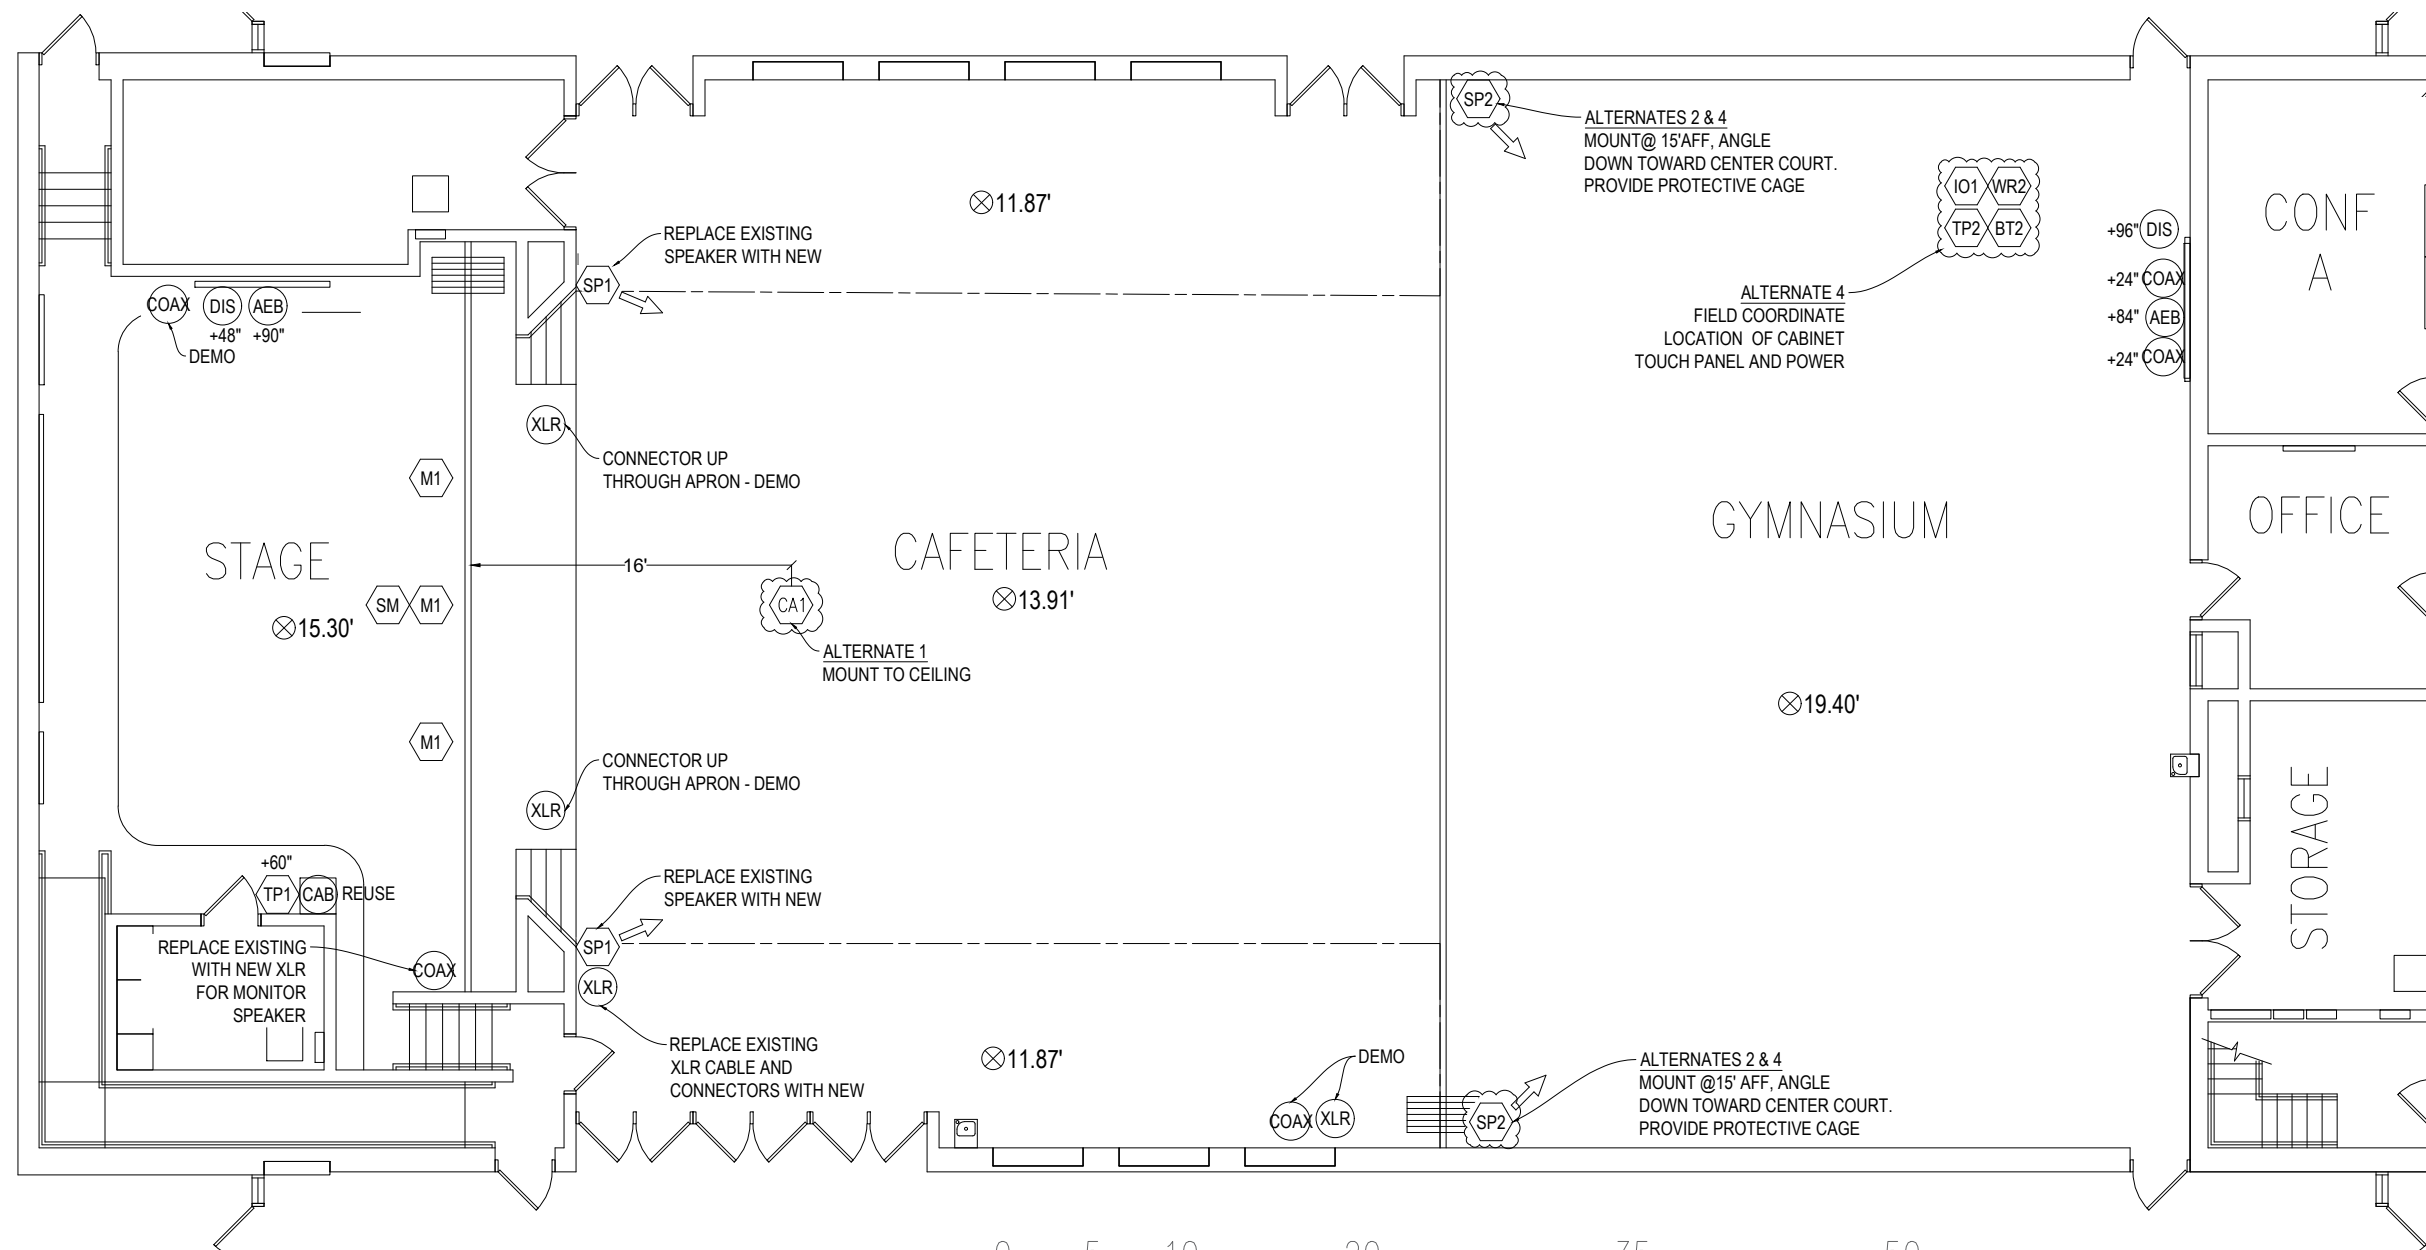

EXISTING EQPT SYMBOLS

- COAX COAX CABLE AND CONNECTOR
- AV AV CONNECTOR AND CABLE
- DIS FLAT PANEL DISPLAY
- AEB AUDIO ENHANCEMENT BEAM
- CAB WALL MT'D CABINET

NEW EQPT SYMBOLS REFERENCE AS.## DRAWINGS




CONVERGENT
TECHNOLOGY PARTNERS

6197 Miller Road Suite 4
Swartz Creek, MI 48473
Phone: 810.720.3820
www.ctpartners.net

TECHNOLOGY DESIGN | CONSULTING | PLANNING

BEMIS ELEMENTARY SCHOOL
AUDIO SYSTEM FLOOR PLAN
DWG: TA.101 FEB 24, 2023

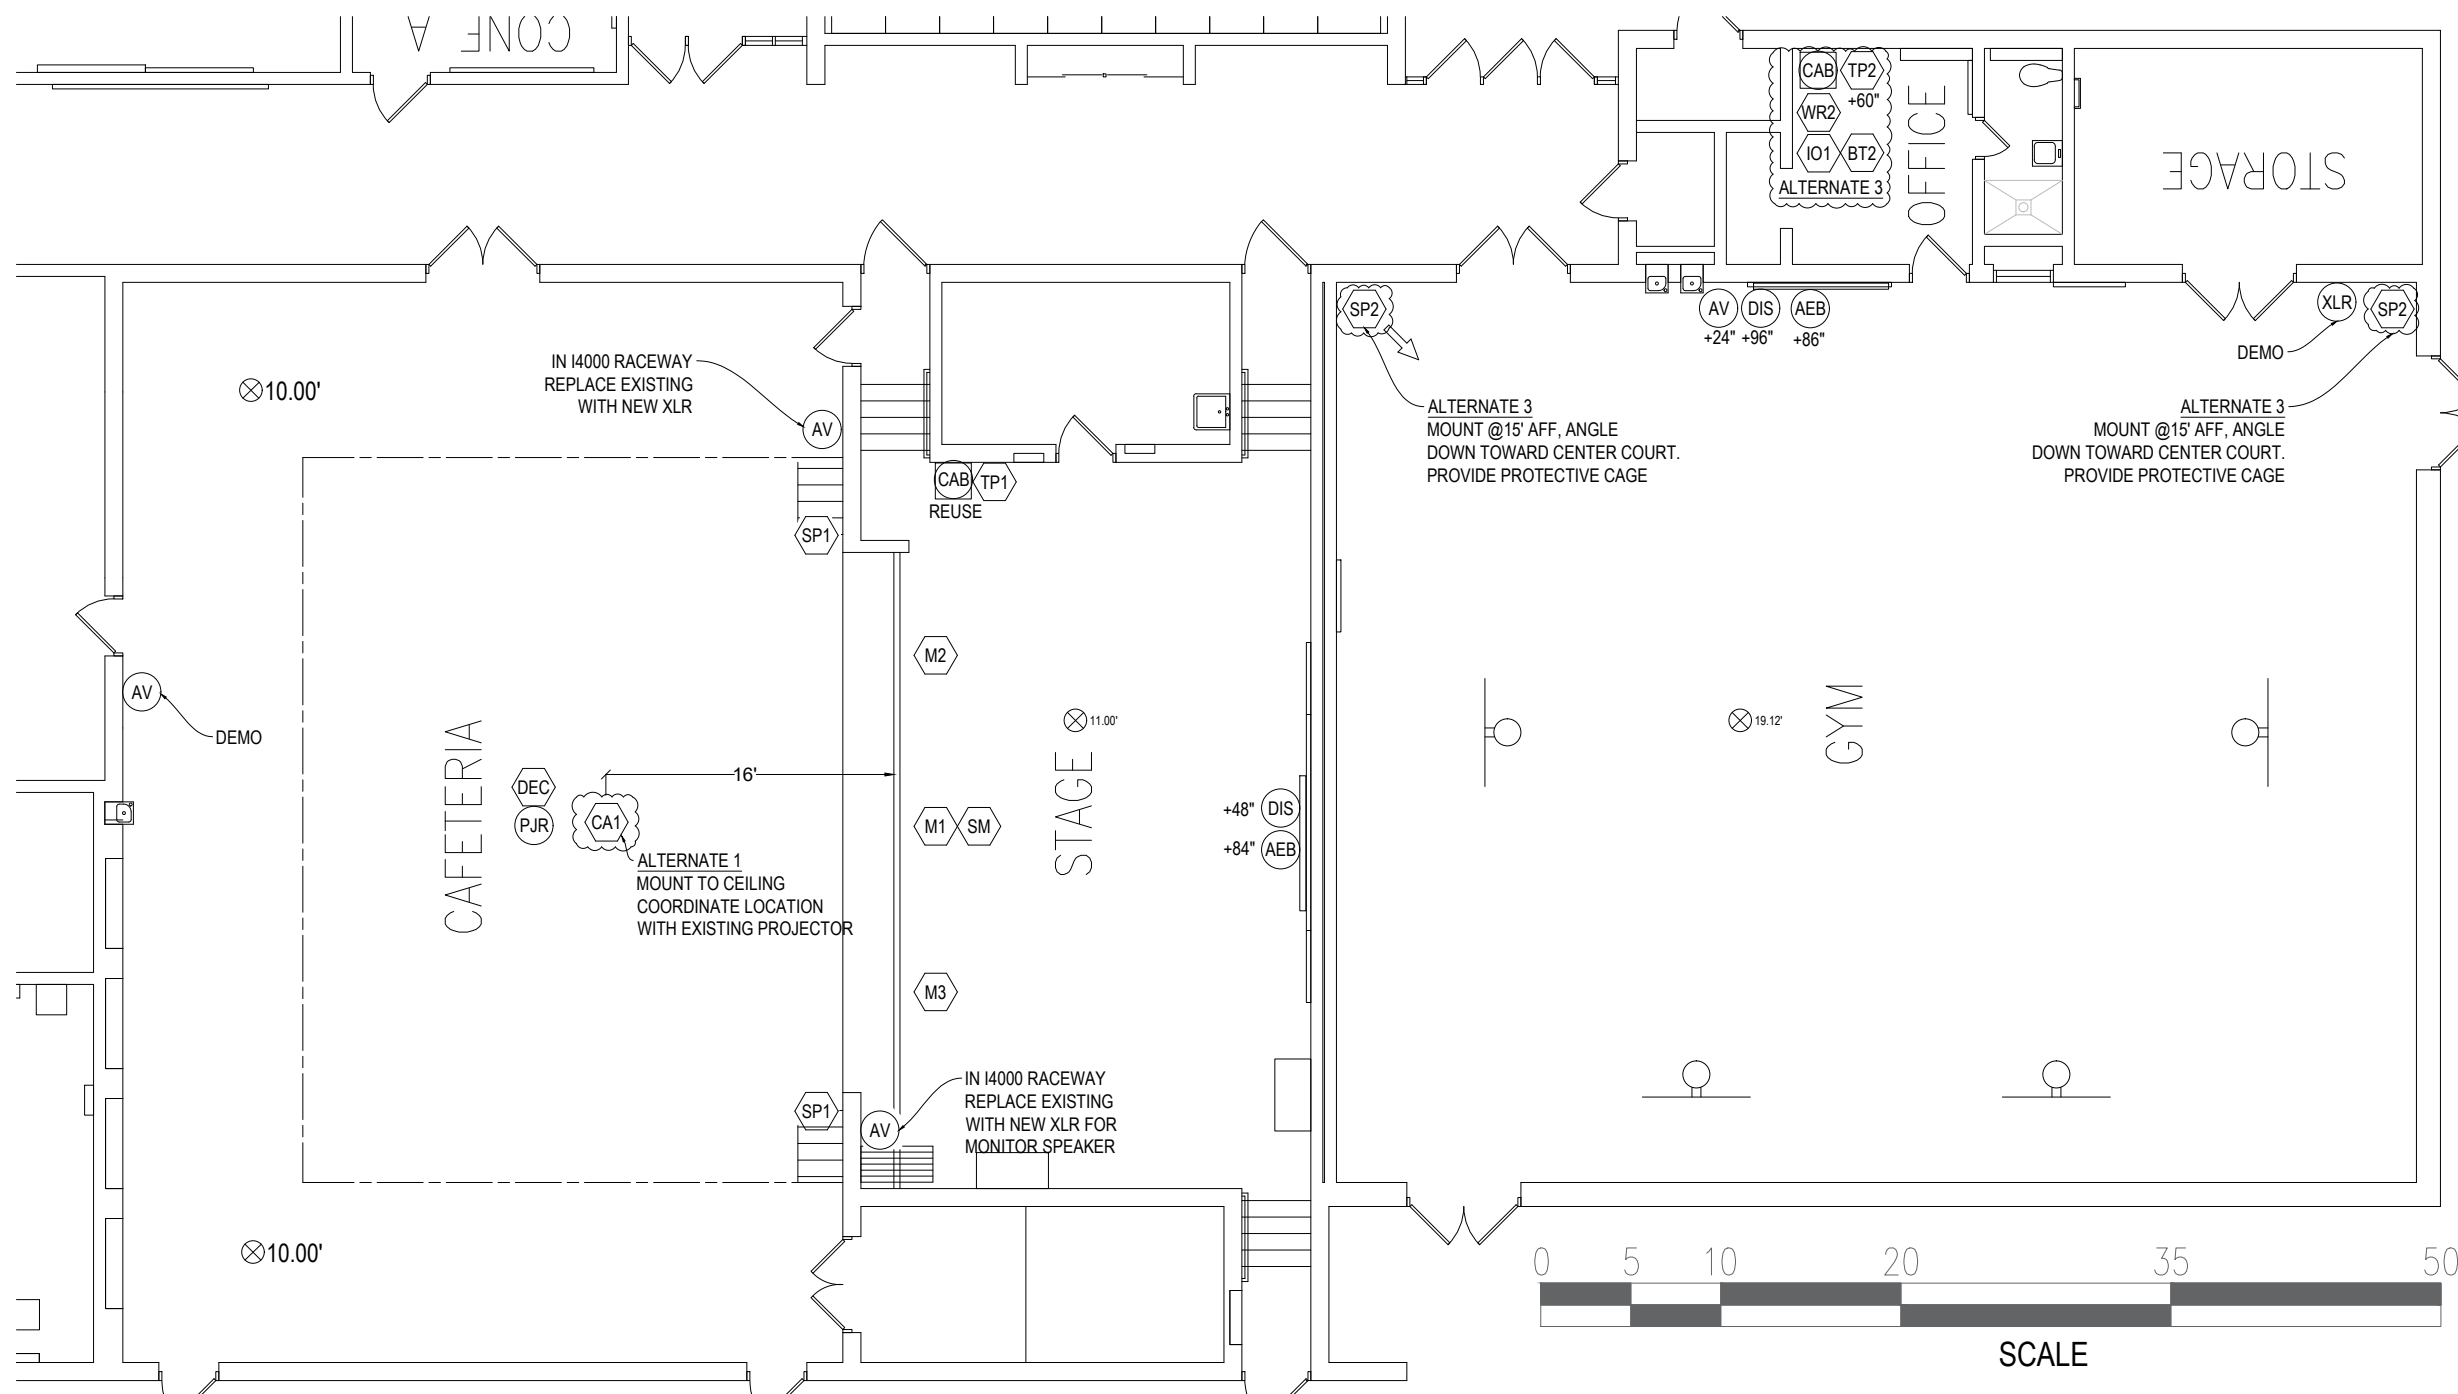

EXISTING EQPT SYMBOLS

- COAX COAX CABLE AND CONNECTOR
- AV AV CONNECTOR AND CABLE
- DIS FLAT PANEL DISPLAY
- AEB AUDIO ENHANCEMENT BEAM
- CAB WALL MT'D CABINET
- PJR CEILING MT'D PROJECTOR

NEW EQPT SYMBOLS REFERENCE AS.## DRAWINGS

1. DEMO ALL UNUSED EQUIPMENT (SHOWN OR NOT) AND MATERIAL, BLANK OFF EMPTY BOXES
2. ENCLOSE ALL NEW WIRING IN CONDUIT, RACEWAY. WALLS, OR ABOVE CEILINGS
3. REFERENCE ALL AS.## DRAWINGS FOR DEVICES AND CONNECTIVITY
4. ENCLOSE ALL EQUIPMENT IN CABINETS EXCEPT AS NOTED
5. ALL HEIGHTS SHOWN ARE APPROXIMATE
6. PROTECT GYM FLOORS FROM LIFTS AND LADDERS




CONVERGENT
TECHNOLOGY PARTNERS

6197 Miller Road Suite 4
Swartz Creek, MI 48473
Phone: 810.720.3820
www.ctpartners.net

TECHNOLOGY DESIGN | CONSULTING | PLANNING

COSTELLO ELEMENTARY SCHOOL
AUDIO SYSTEM FLOOR PLAN
DWG: TA.101 **FEB 24, 2023**


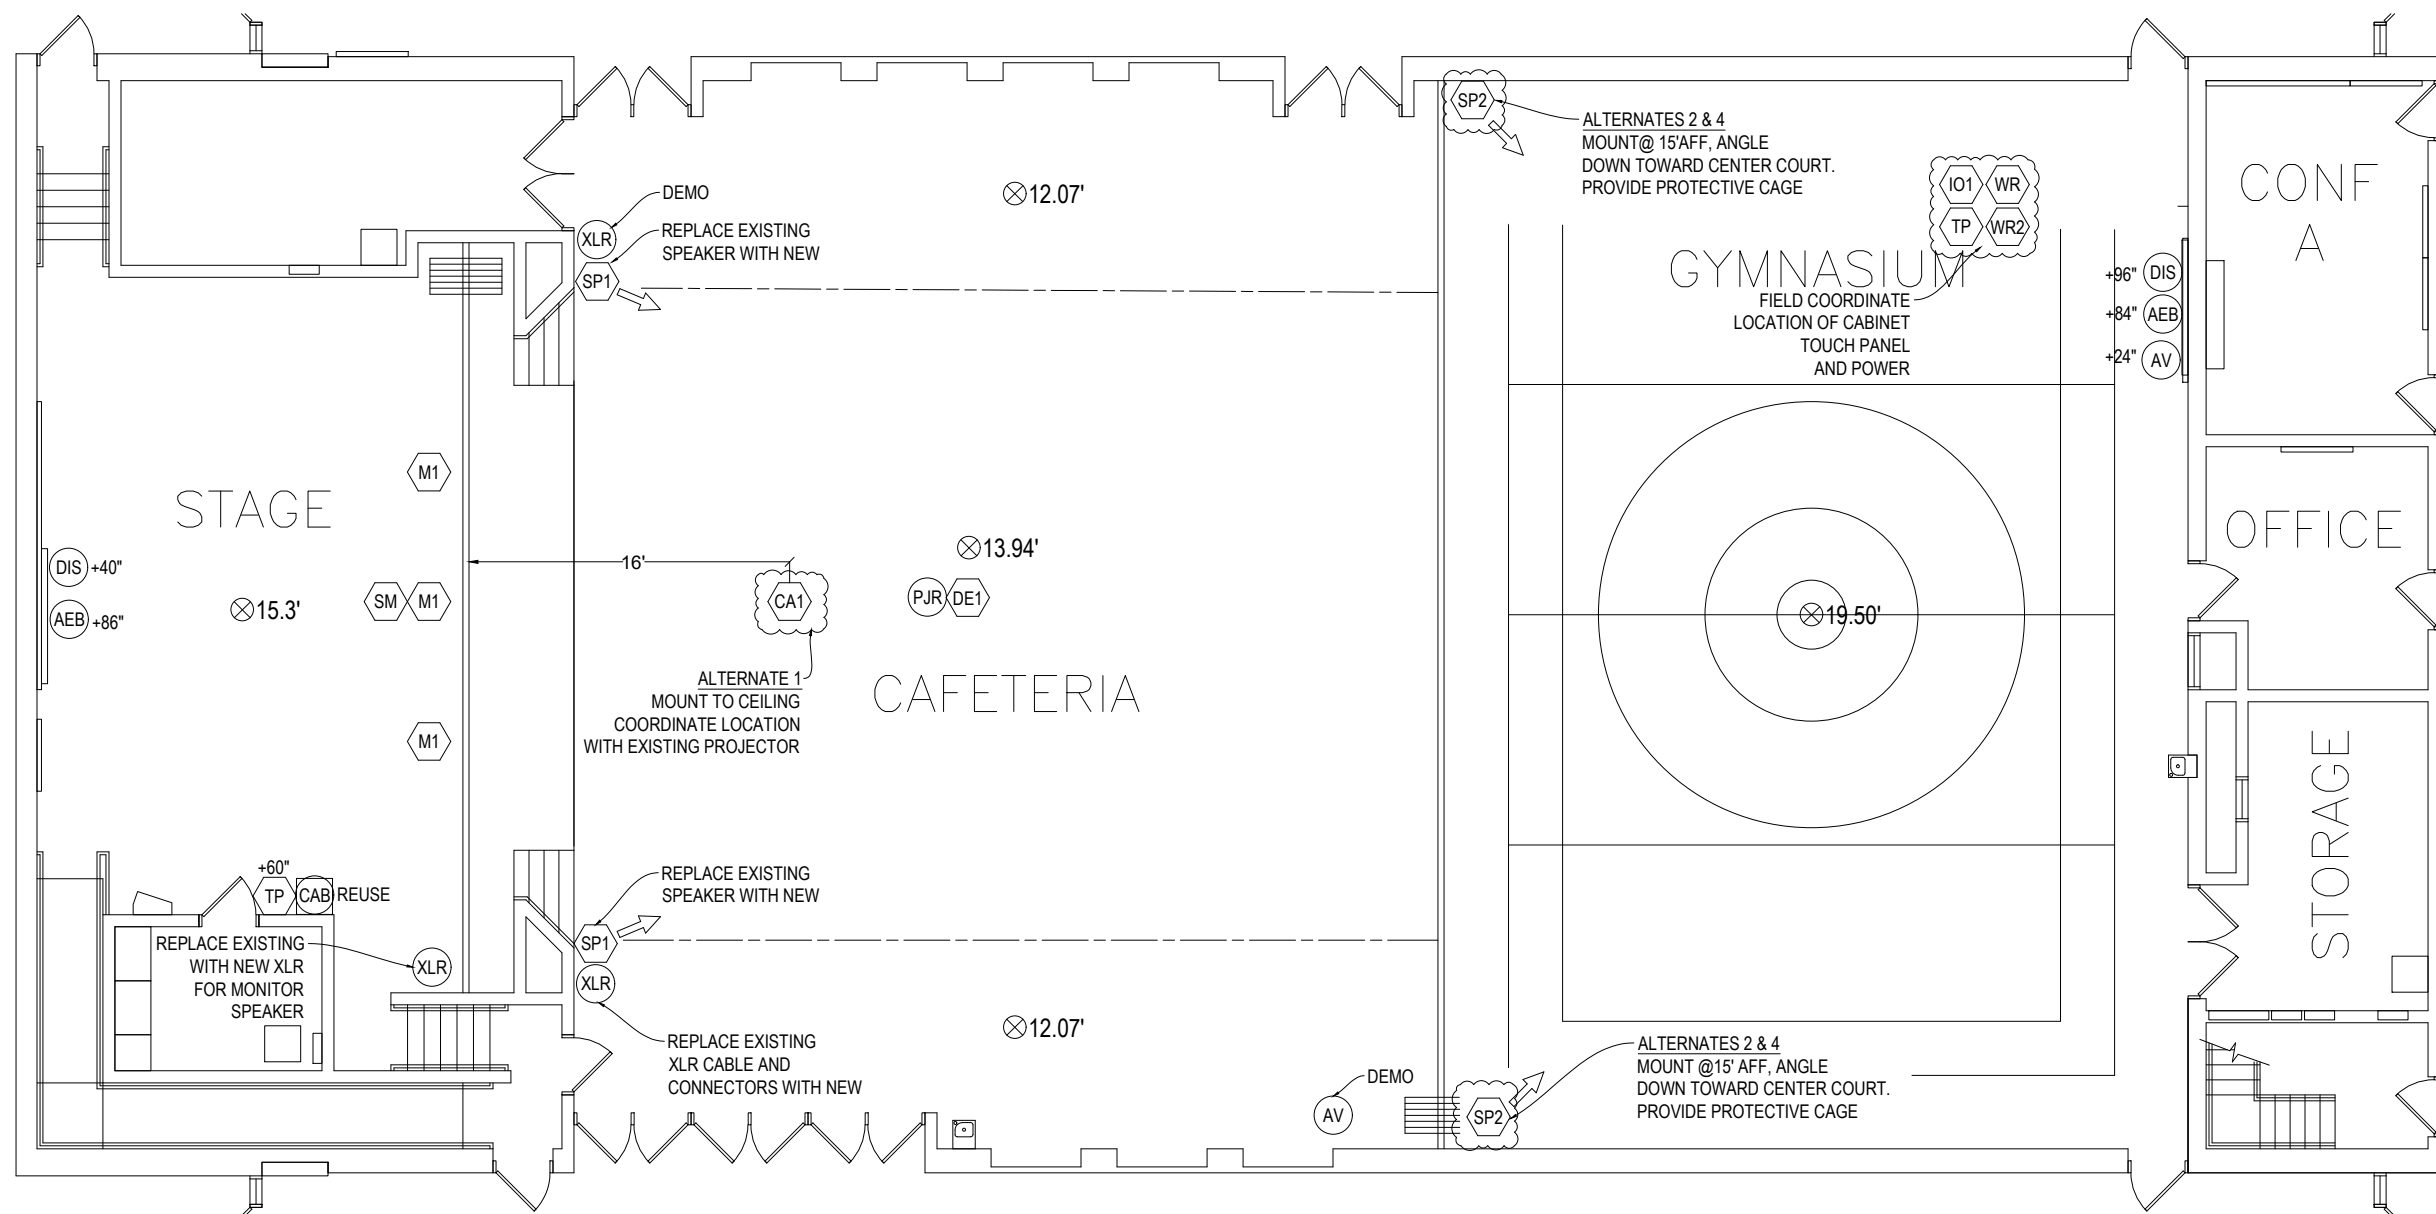


EXISTING EQPT SYMBOLS

- COAX CABLE AND CONNECTOR
- AV CONNECTOR AND CABLE
- FLAT PANEL DISPLAY
- AUDIO ENHANCEMENT BEAM
- WALL MT'D CABINET
- CEILING MT'D PROJECTOR

NEW EQPT SYMBOLS
REFERENCE AS.## DRAWINGS

1. DEMO ALL UNUSED EQUIPMENT (SHOWN OR NOT) AND MATERIAL, BLANK OFF EMPTY BOXES
 2. ENCLOSE ALL NEW WIRING IN CONDUIT, RACEWAY. WALLS, OR ABOVE CEILINGS
 3. REFERENCE ALL AS.## DRAWINGS FOR DEVICES AND CONNECTIVITY
 4. ENCLOSE ALL EQUIPMENT IN CABINETS EXCEPT AS NOTED
 5. ALL HEIGHTS SHOWN ARE APPROXIMATE
 6. PROTECT GYM FLOORS FROM LIFTS AND LADDERS
- * NOTE ALL DISPLAYS IN CAFETERIA TO CONNECT TO SYSTEM FOR AUDIO OVER HOUSE SPEAKERS

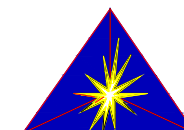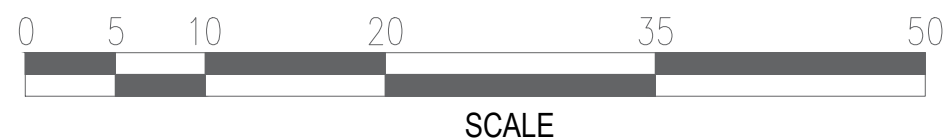


CONVERGENT
TECHNOLOGY PARTNERS

6197 Miller Road Suite 4
Swartz Creek, MI 48473
Phone: 810.720.3820
www.ctpartners.net

TECHNOLOGY DESIGN | CONSULTING | PLANNING

BARNARD ELEMENTARY SCHOOL
AUDIO SYSTEM FLOOR PLAN
DWG: TA.101 **FEB 24, 2023**

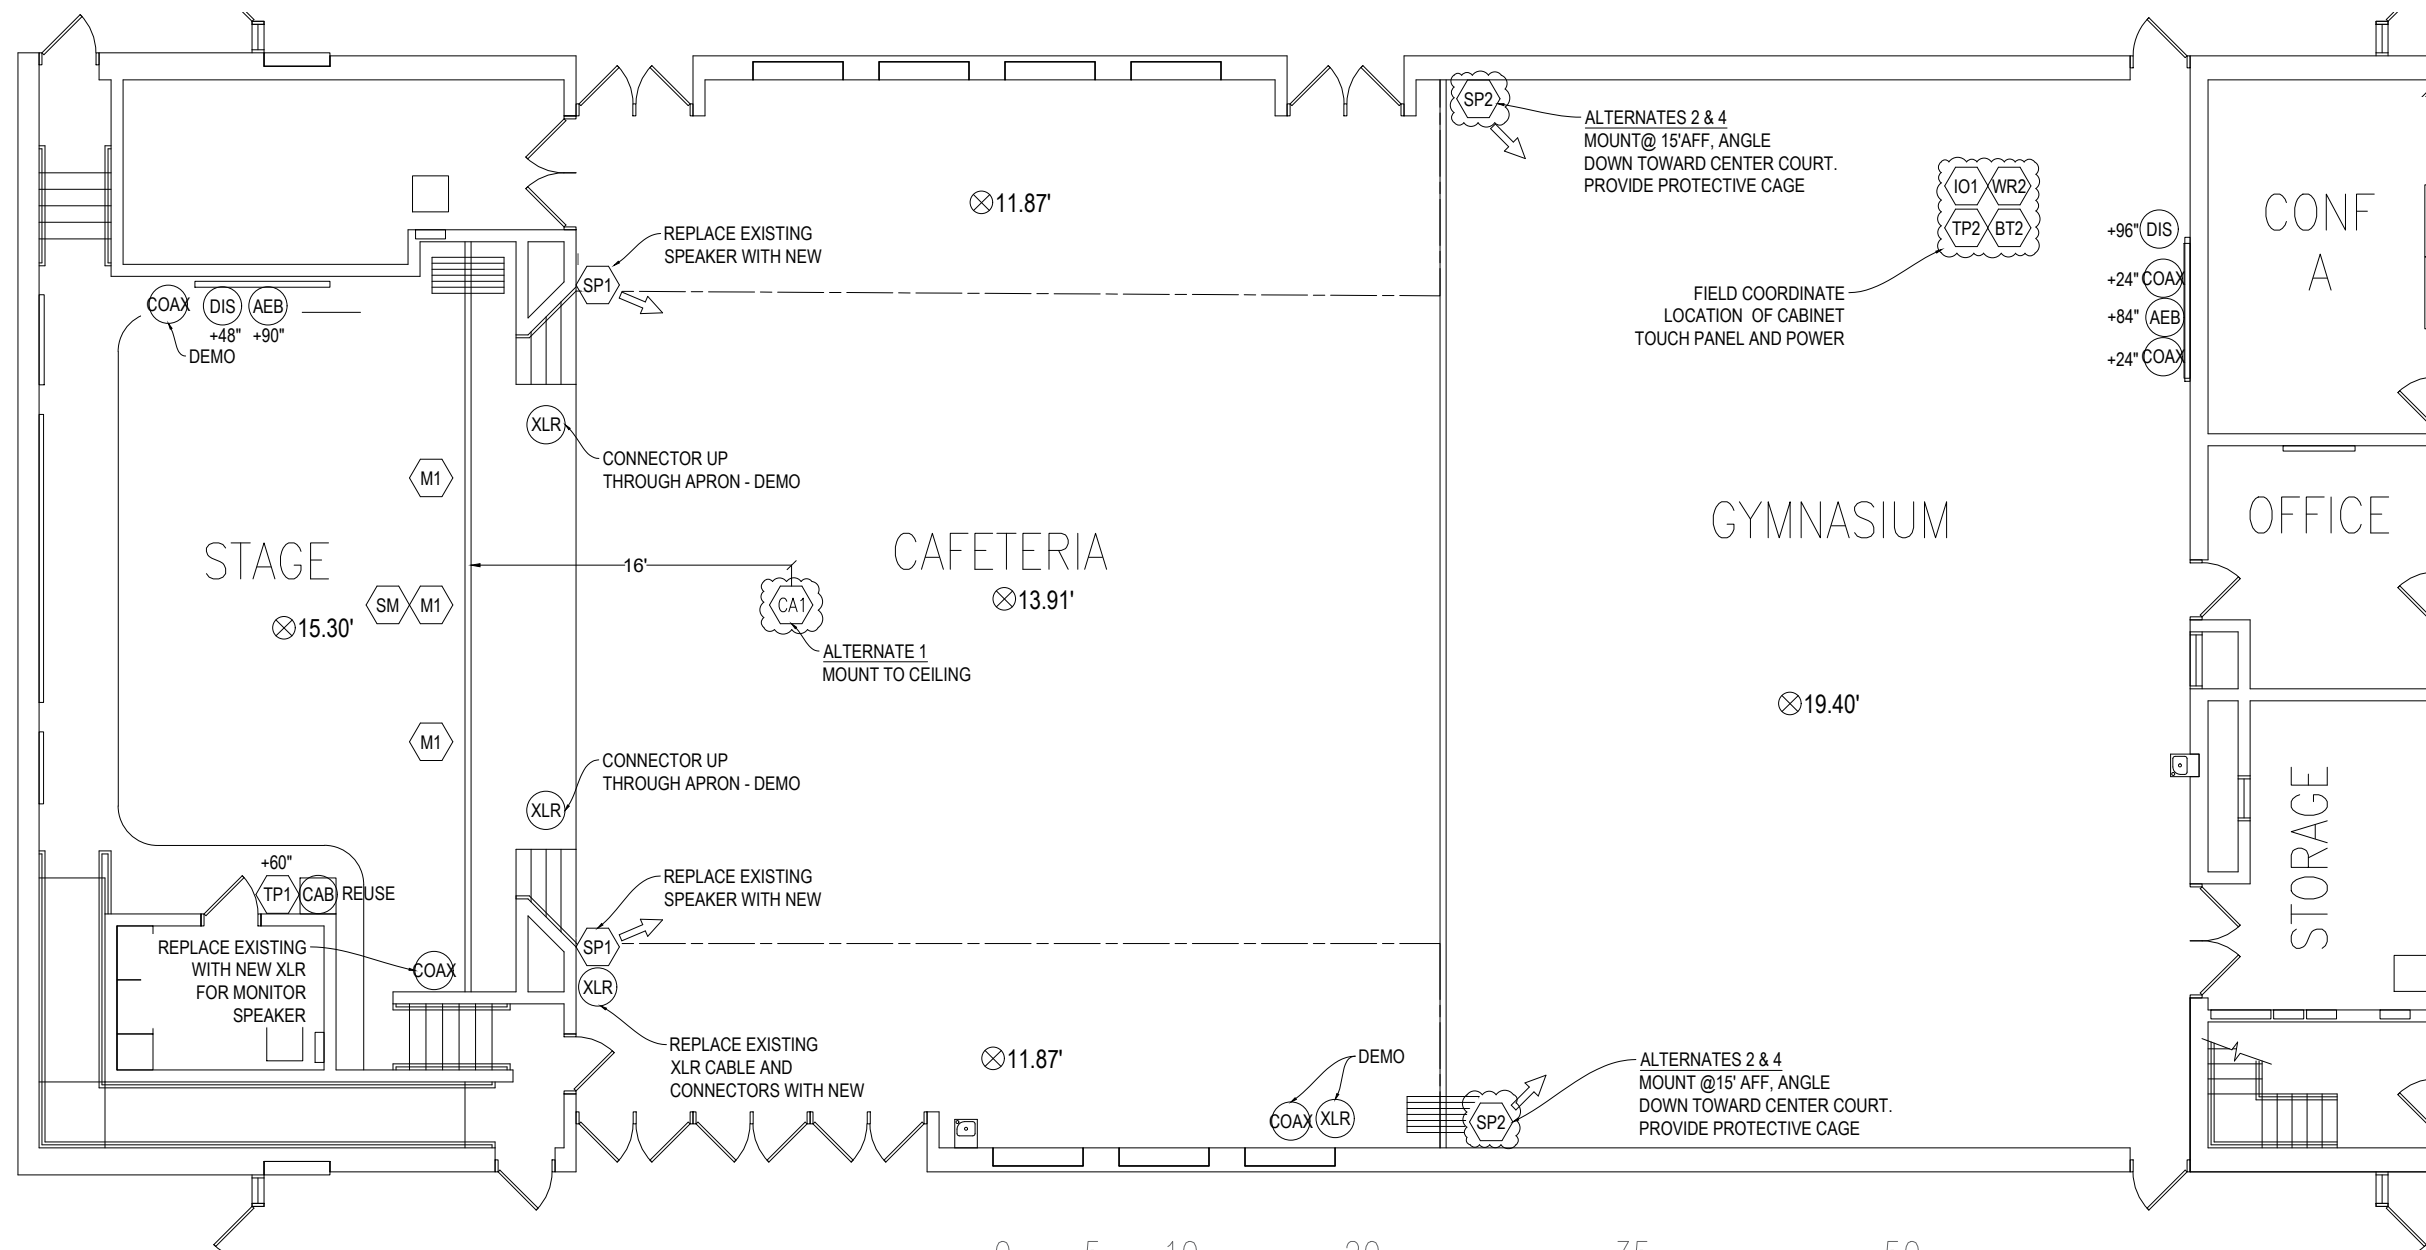


EXISTING EQPT SYMBOLS

- COAX COAX CABLE AND CONNECTOR
- AV AV CONNECTOR AND CABLE
- DIS FLAT PANEL DISPLAY
- AEB AUDIO ENHANCEMENT BEAM
- CAB WALL MT'D CABINET

NEW EQPT SYMBOLS REFERENCE AS.## DRAWINGS

1. DEMO ALL UNUSED EQUIPMENT (SHOWN OR NOT) AND MATERIAL, BLANK OFF EMPTY BOXES
 2. ENCLOSE ALL NEW WIRING IN CONDUIT, RACEWAY. WALLS, OR ABOVE CEILINGS
 3. REFERENCE ALL AS.## DRAWINGS FOR DEVICES AND CONNECTIVITY
 4. ENCLOSE ALL EQUIPMENT IN CABINETS EXCEPT AS NOTED
 5. ALL HEIGHTS SHOWN ARE APPROXIMATE
 6. PROTECT GYM FLOORS FROM LIFTS AND LADDERS
- * NOTE ALL DISPLAYS IN CAFETERIA TO CONNECT TO SYSTEM FOR AUDIO OVER HOUSE SPEAKERS

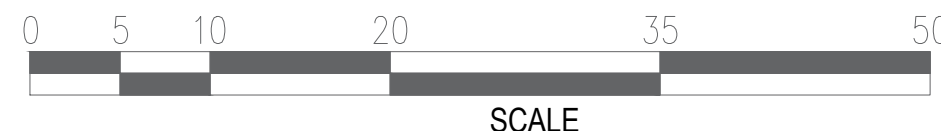


CONVERGENT
TECHNOLOGY PARTNERS

6197 Miller Road Suite 4
Swartz Creek, MI 48473
Phone: 810.720.3820
www.ctpartners.net

TECHNOLOGY DESIGN | CONSULTING | PLANNING

BEMIS ELEMENTARY SCHOOL
AUDIO SYSTEM FLOOR PLAN
DWG: TA.101 **FEB 24, 2023**

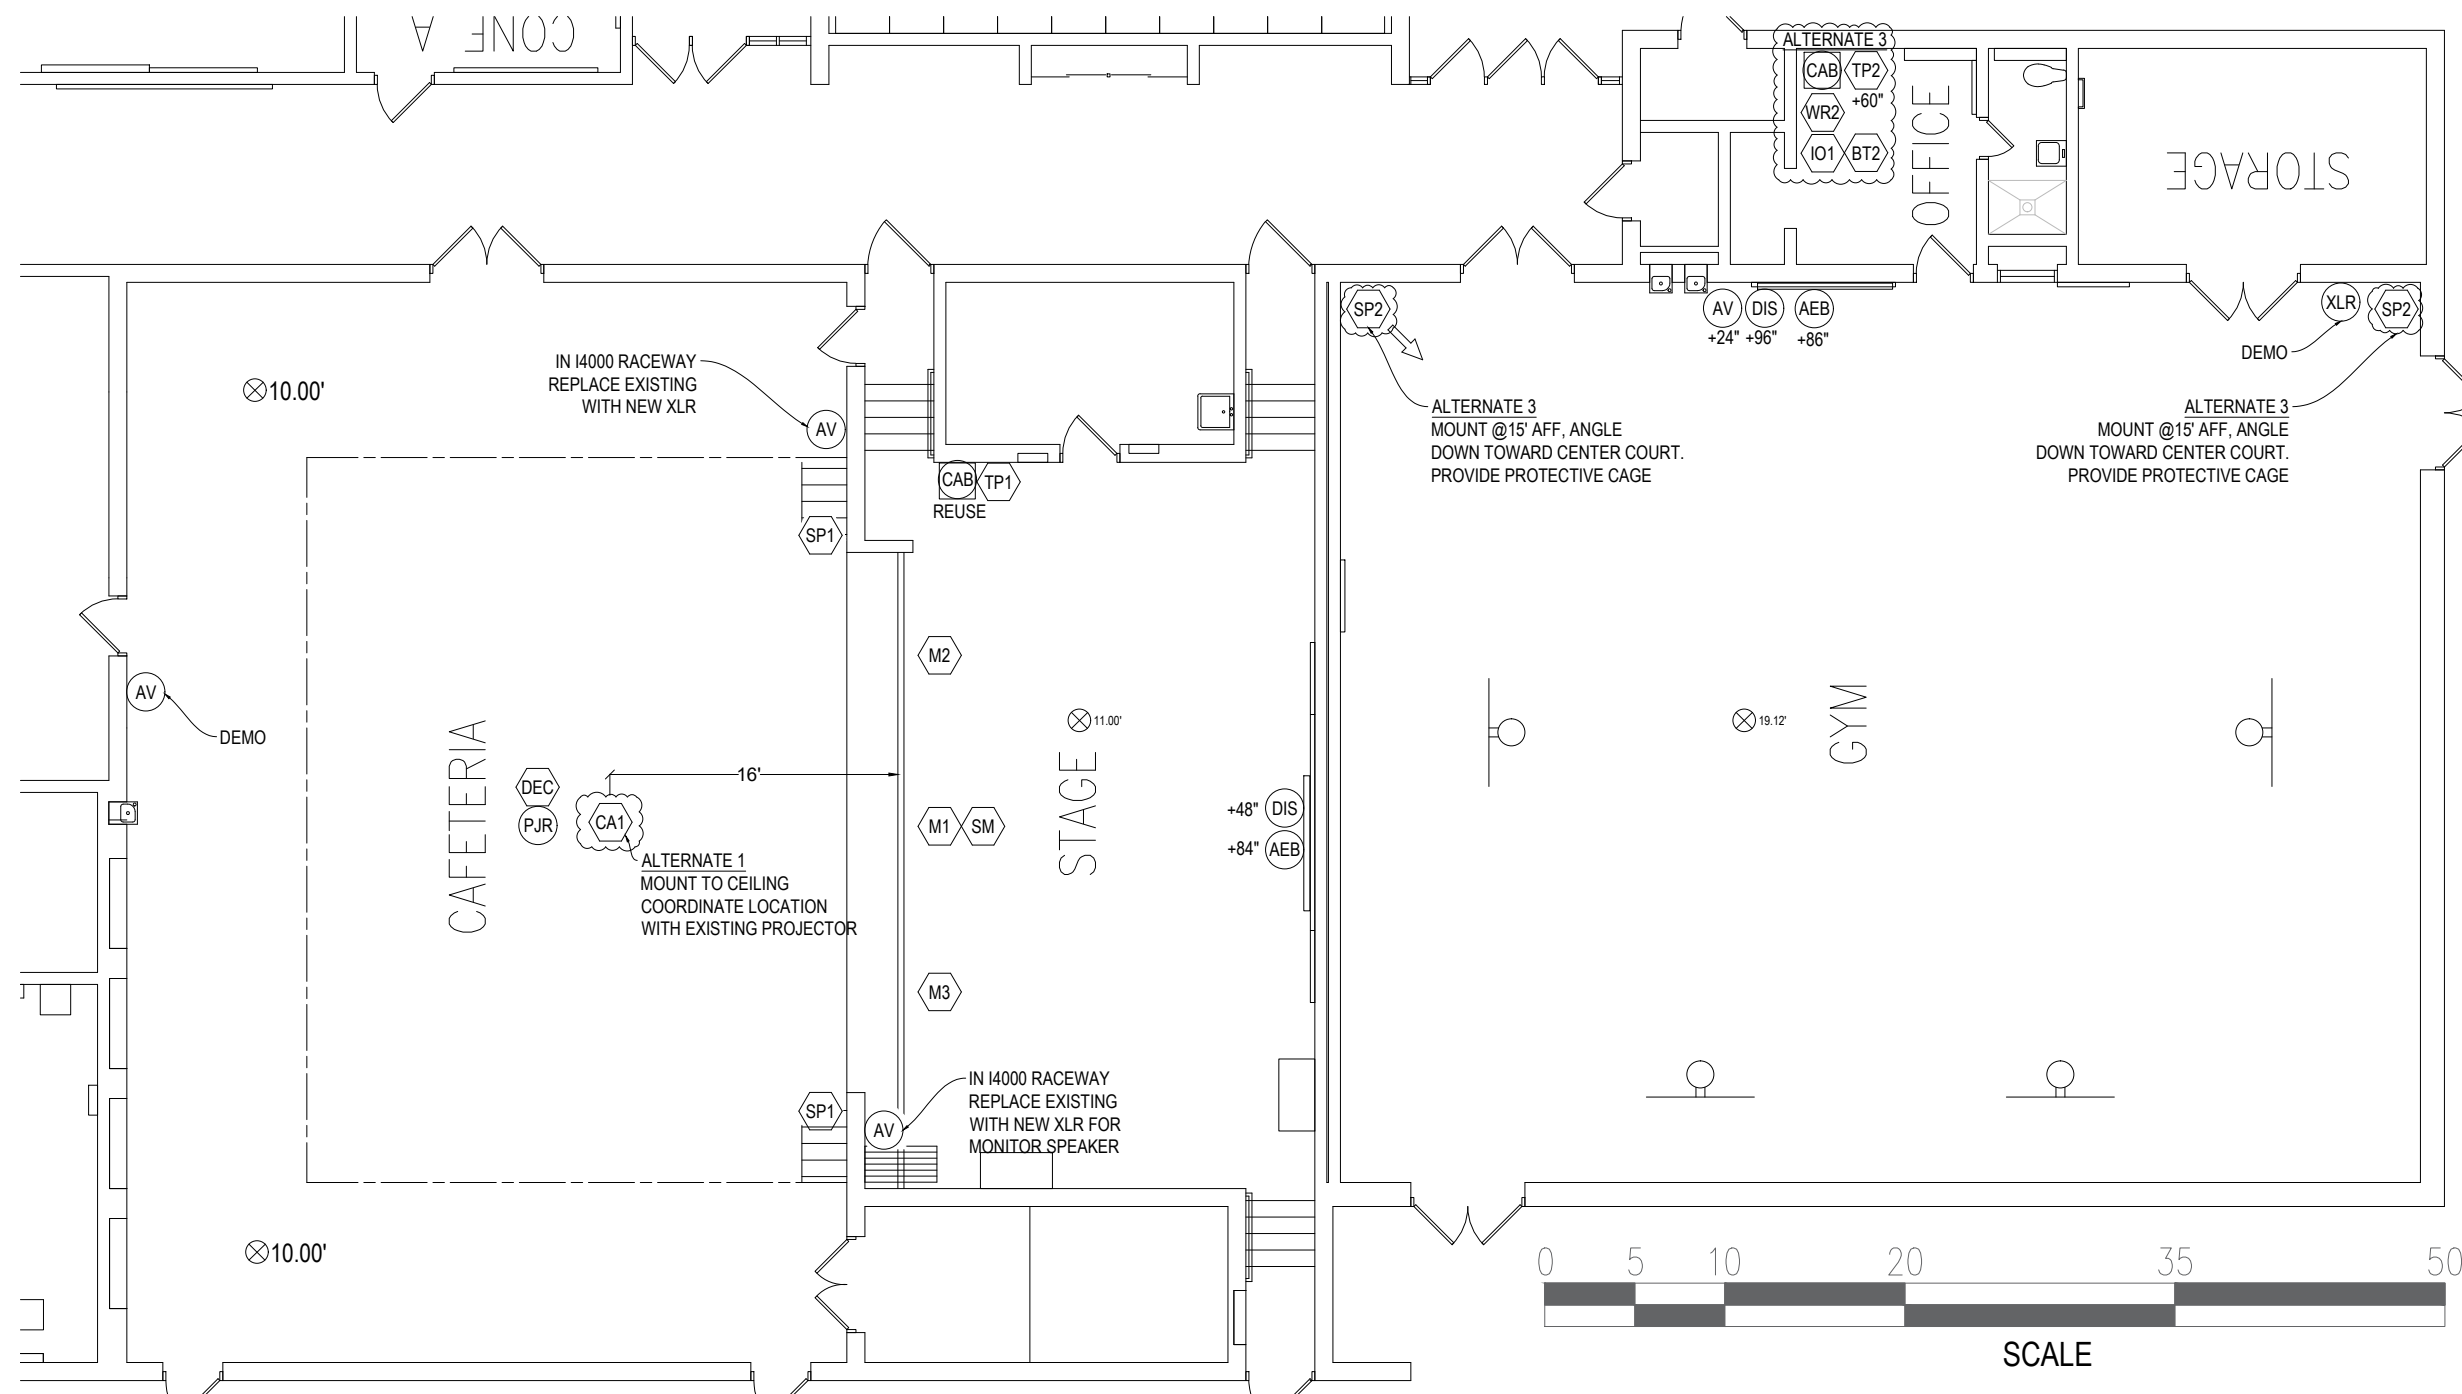

EXISTING EQPT SYMBOLS

- COAX COAX CABLE AND CONNECTOR
- AV AV CONNECTOR AND CABLE
- DIS FLAT PANEL DISPLAY
- AEB AUDIO ENHANCEMENT BEAM
- CAB WALL MT'D CABINET
- PJR CEILING MT'D PROJECTOR

NEW EQPT SYMBOLS REFERENCE AS.## DRAWINGS

1. DEMO ALL UNUSED EQUIPMENT (SHOWN OR NOT) AND MATERIAL, BLANK OFF EMPTY BOXES
2. ENCLOSE ALL NEW WIRING IN CONDUIT, RACEWAY. WALLS, OR ABOVE CEILINGS
3. REFERENCE ALL AS.## DRAWINGS FOR DEVICES AND CONNECTIVITY
4. ENCLOSE ALL EQUIPMENT IN CABINETS EXCEPT AS NOTED
5. ALL HEIGHTS SHOWN ARE APPROXIMATE
6. PROTECT GYM FLOORS FROM LIFTS AND LADDERS




CONVERGENT
TECHNOLOGY PARTNERS

6197 Miller Road Suite 4
Swartz Creek, MI 48473
Phone: 810.720.3820
www.ctpartners.net


TECHNOLOGY DESIGN | CONSULTING | PLANNING

COSTELLO ELEMENTARY SCHOOL
AUDIO SYSTEM FLOOR PLAN
DWG: TA.101 **FEB 24, 2023**

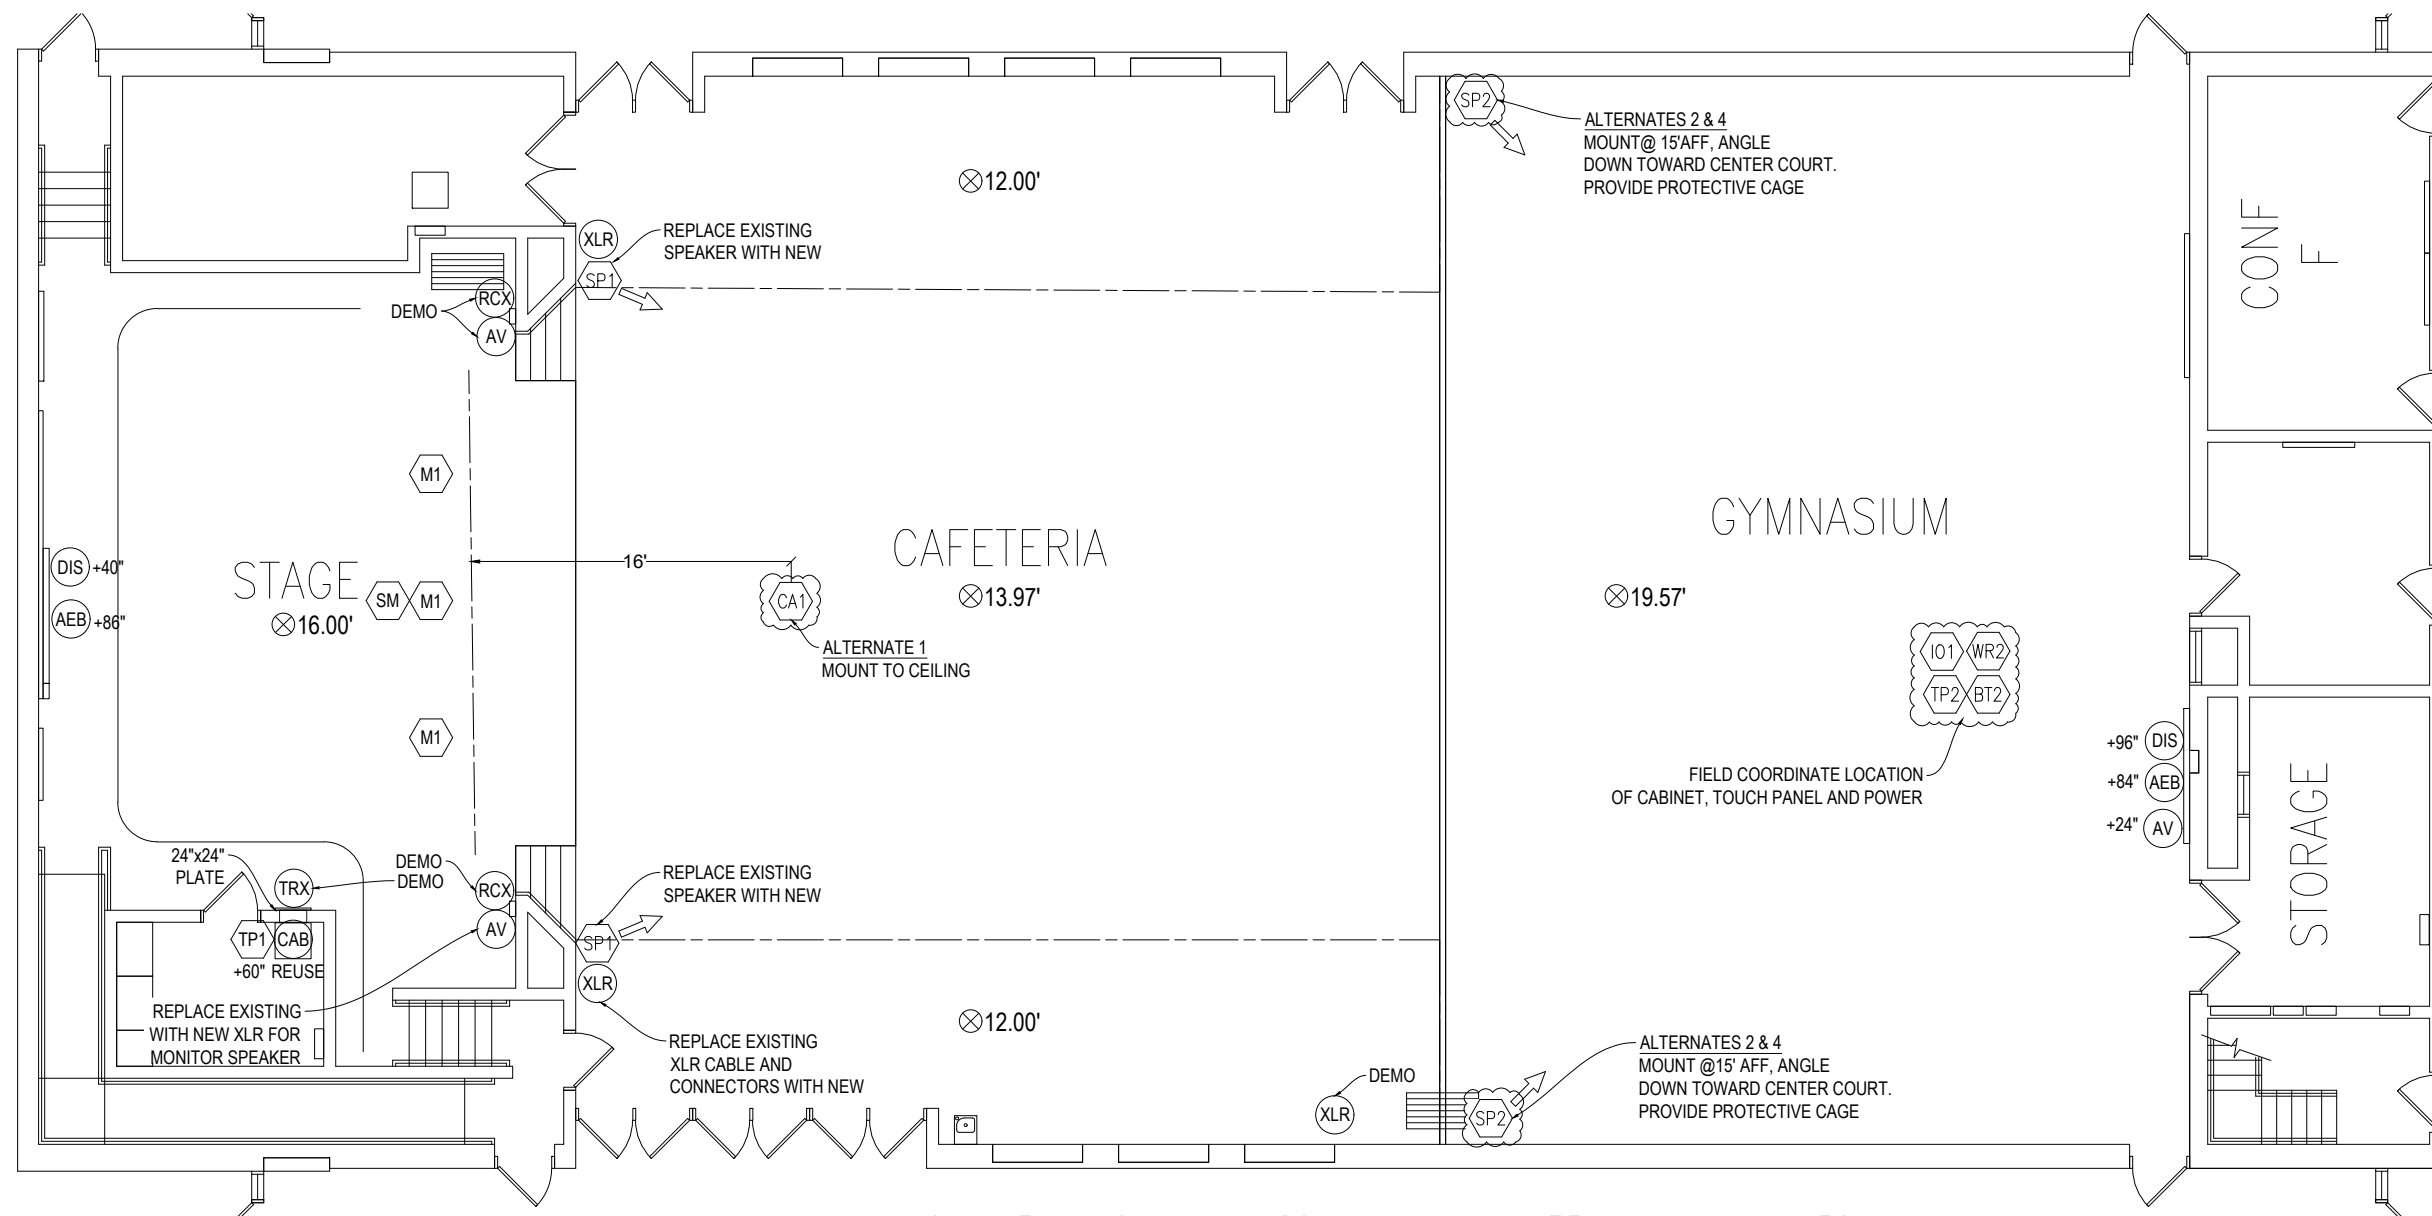

- EXISTING EQPT SYMBOLS**
- ⊙ COAX CABLE AND CONNECTOR
 - ⊙ AV CONNECTOR AND CABLE
 - ⊙ DIS FLAT PANEL DISPLAY
 - ⊙ AEB AUDIO ENHANCEMENT BEAM
 - ⊙ CAB WALL MT'D CABINET
 - ⊙ TRX AUDIO WIRELESS TRANSMITTER
 - ⊙ RCX AUDIO WIRELESS RECEIVER
- NEW EQPT SYMBOLS**
REFERENCE AS.## DRAWINGS

1. DEMO ALL UNUSED EQUIPMENT (SHOWN OR NOT) AND MATERIAL, BLANK OFF EMPTY BOXES
 2. ENCLOSE ALL NEW WIRING IN CONDUIT, RACEWAY. WALLS, OR ABOVE CEILINGS
 3. REFERENCE ALL AS.## DRAWINGS FOR DEVICES AND CONNECTIVITY
 4. ENCLOSE ALL EQUIPMENT IN CABINETS EXCEPT AS NOTED
 5. ALL HEIGHTS SHOWN ARE APPROXIMATE
 6. PROTECT GYM FLOORS FROM LIFTS AND LADDERS
- * NOTE ALL DISPLAYS IN CAFETERIA TO CONNECT TO SYSTEM FOR AUDIO OVER HOUSE SPEAKERS

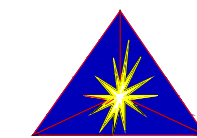


CONVERGENT
TECHNOLOGY PARTNERS

6197 Miller Road Suite 4
Swartz Creek, MI 48473
Phone: 810.720.3820
www.ctpartners.net

TECHNOLOGY DESIGN | CONSULTING | PLANNING



HAMILTON ELEMENTARY SCHOOL
AUDIO SYSTEM FLOOR PLAN
DWG: TA.101 **FEB 24, 2023**

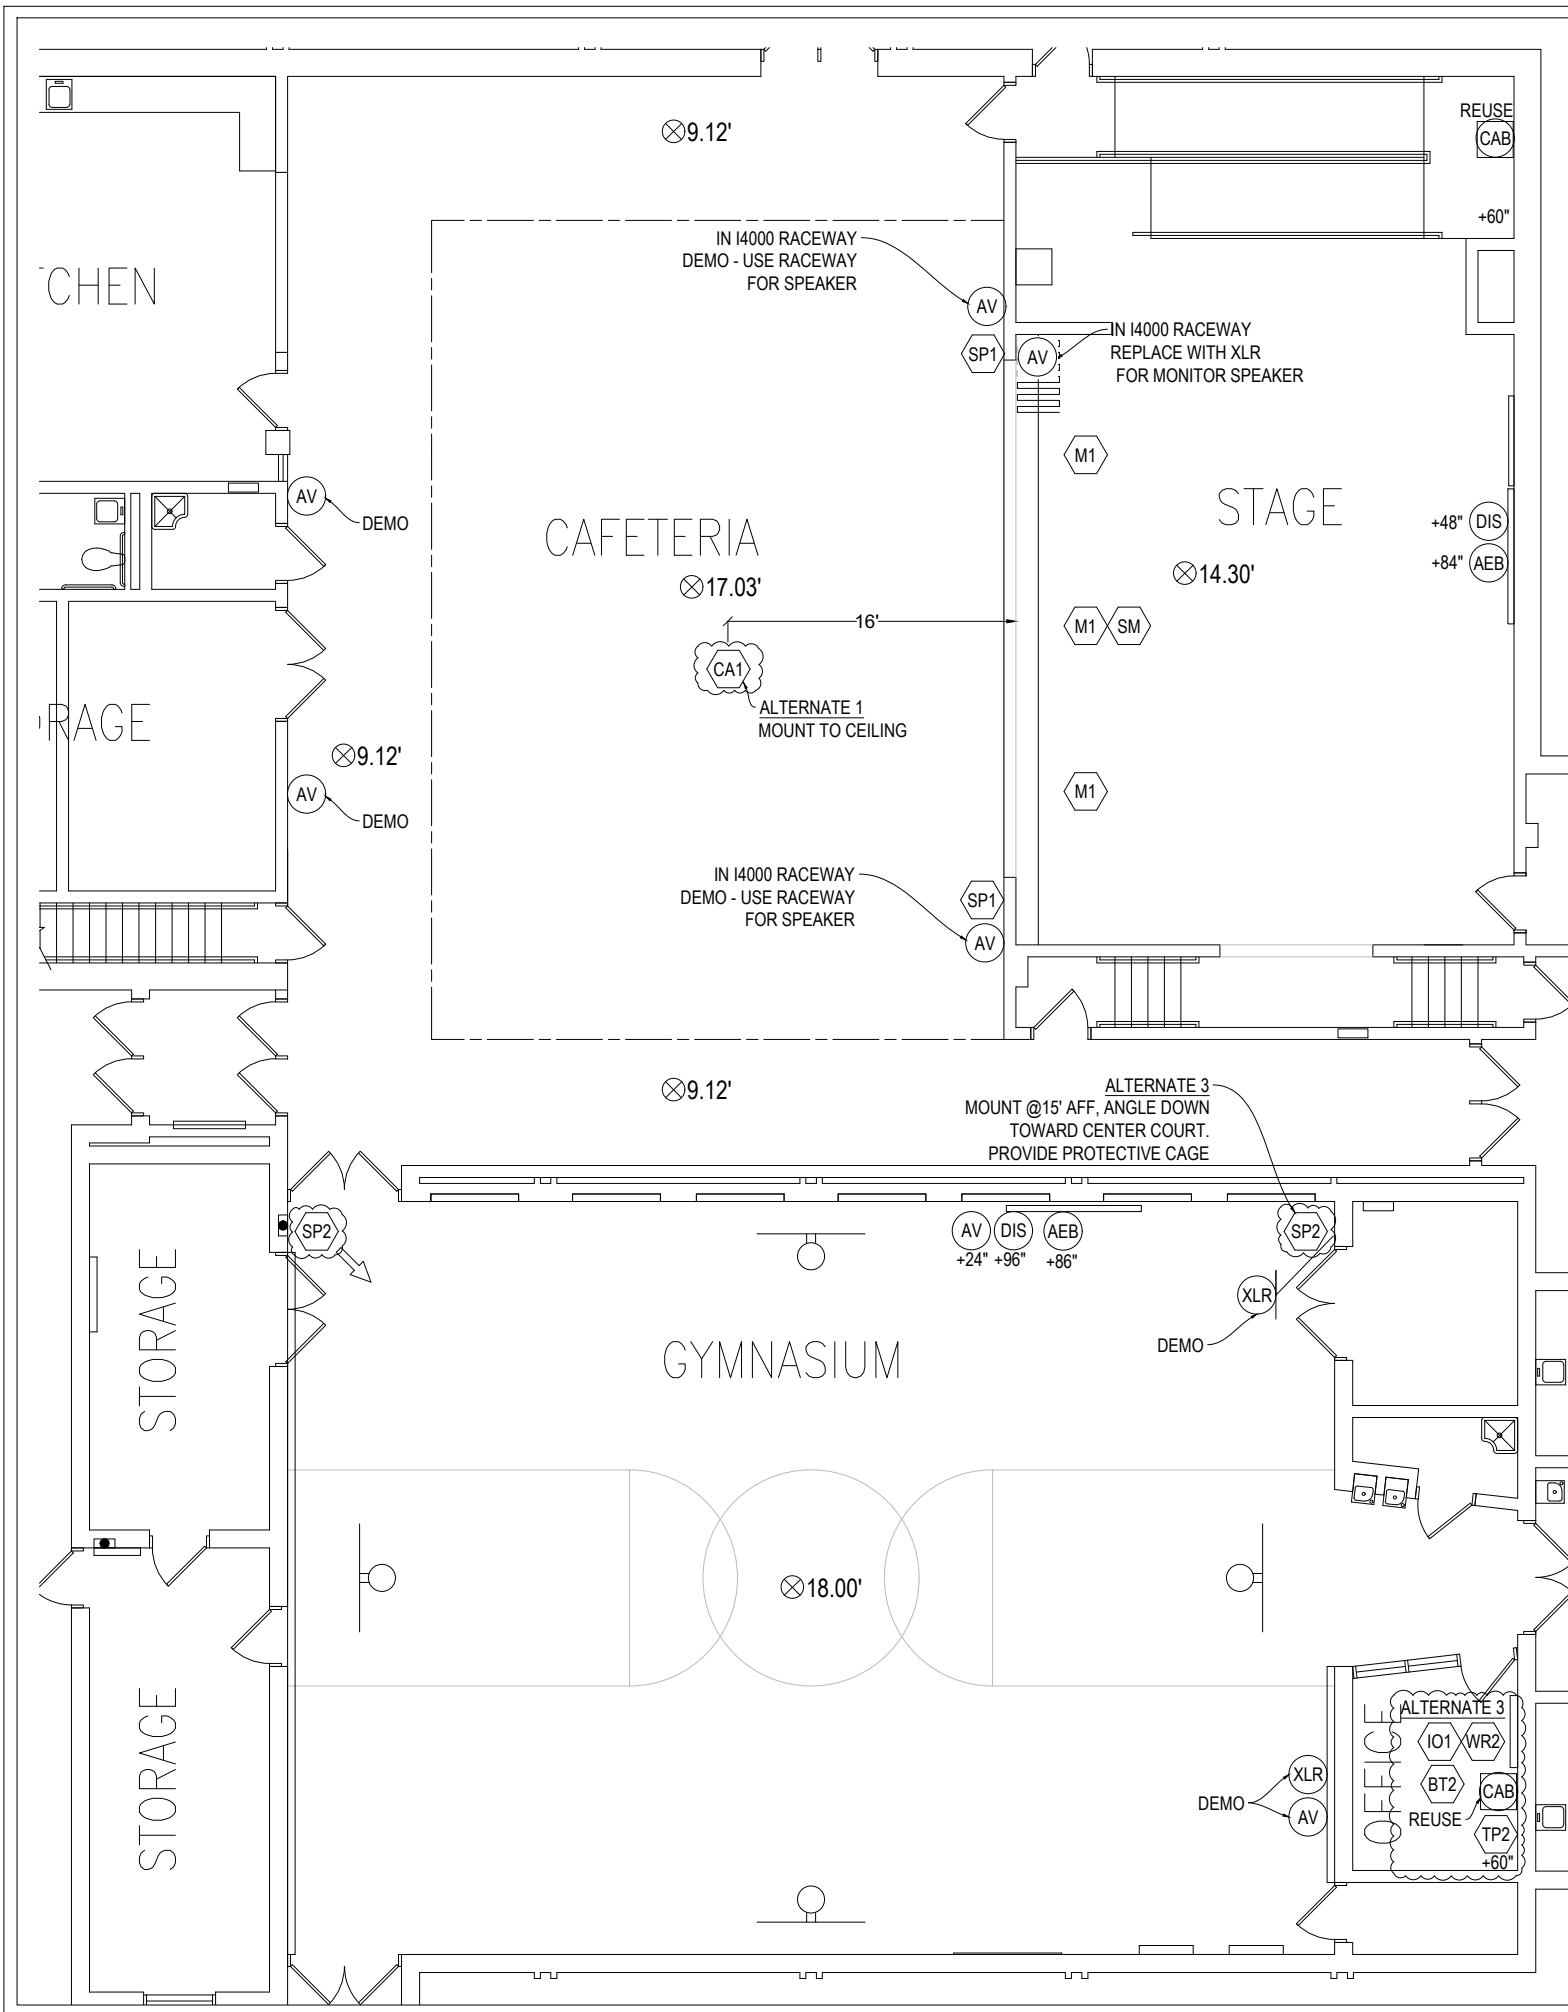

1. DEMO ALL UNUSED EQUIPMENT (SHOWN OR NOT) AND MATERIAL, BLANK OFF EMPTY BOXES
 2. ENCLOSE ALL NEW WIRING IN CONDUIT, RACEWAY. WALLS, OR ABOVE CEILINGS
 3. REFERENCE ALL AS.## DRAWINGS FOR DEVICES AND CONNECTIVITY
 4. ENCLOSE ALL EQUIPMENT IN CABINETS EXCEPT AS NOTED
 5. ALL HEIGHTS SHOWN ARE APPROXIMATE
 6. PROTECT GYM FLOORS FROM LIFTS AND LADDER
- * NOTE ALL DISPLAYS IN CAFETERIA TO CONNECT TO SYSTEM FOR AUDIO OVER HOUSE SPEAKERS

- EXISTING EQPT SYMBOLS**
- COAX COAX CABLE AND CONNECTOR
 - AV AV CONNECTOR AND CABLE
 - DIS FLAT PANEL DISPLAY
 - AEB AUDIO ENHANCEMENT BEAM
 - CAB WALL MT'D CABINET

NEW EQPT SYMBOLS
REFERENCE AS.## DRAWINGS


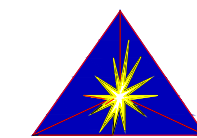
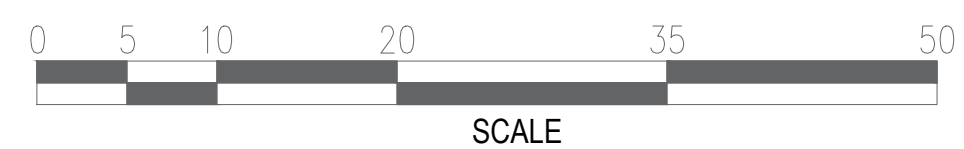


CONVERGENT
TECHNOLOGY PARTNERS

6197 Miller Road Suite 4
Swartz Creek, MI 48473
Phone: 810.720.3820
www.ctpartners.net

TECHNOLOGY DESIGN | CONSULTING | PLANNING

HILL ELEMENTARY SCHOOL
AUDIO SYSTEM FLOOR PLAN
DWG: TA.101 **FEB 24, 2023**

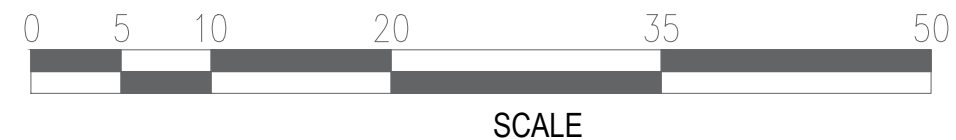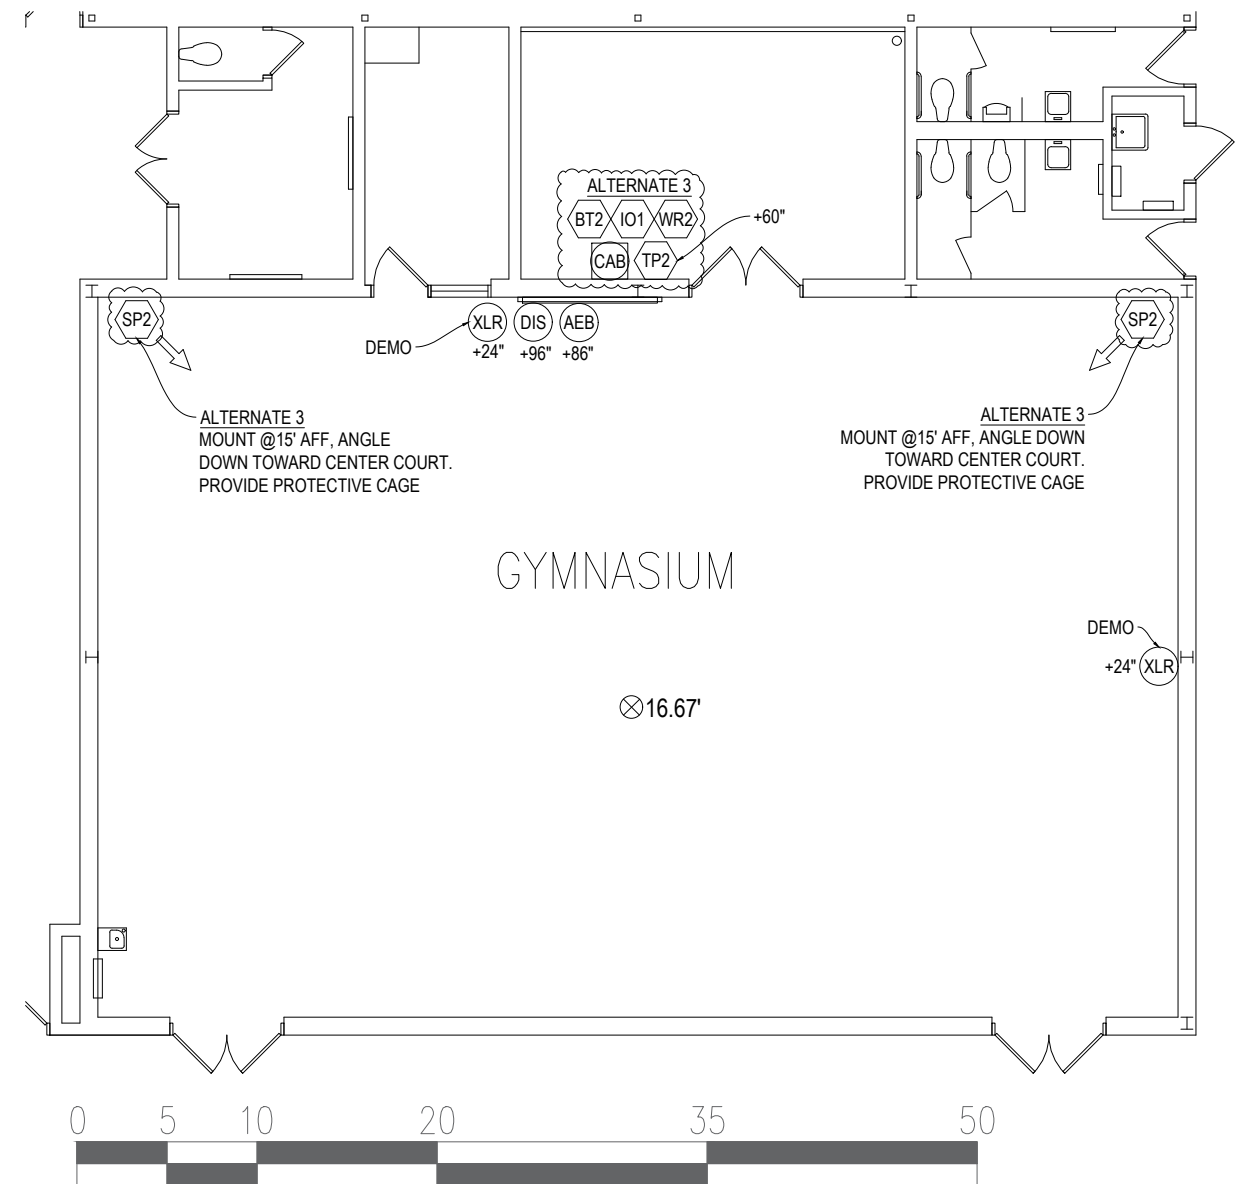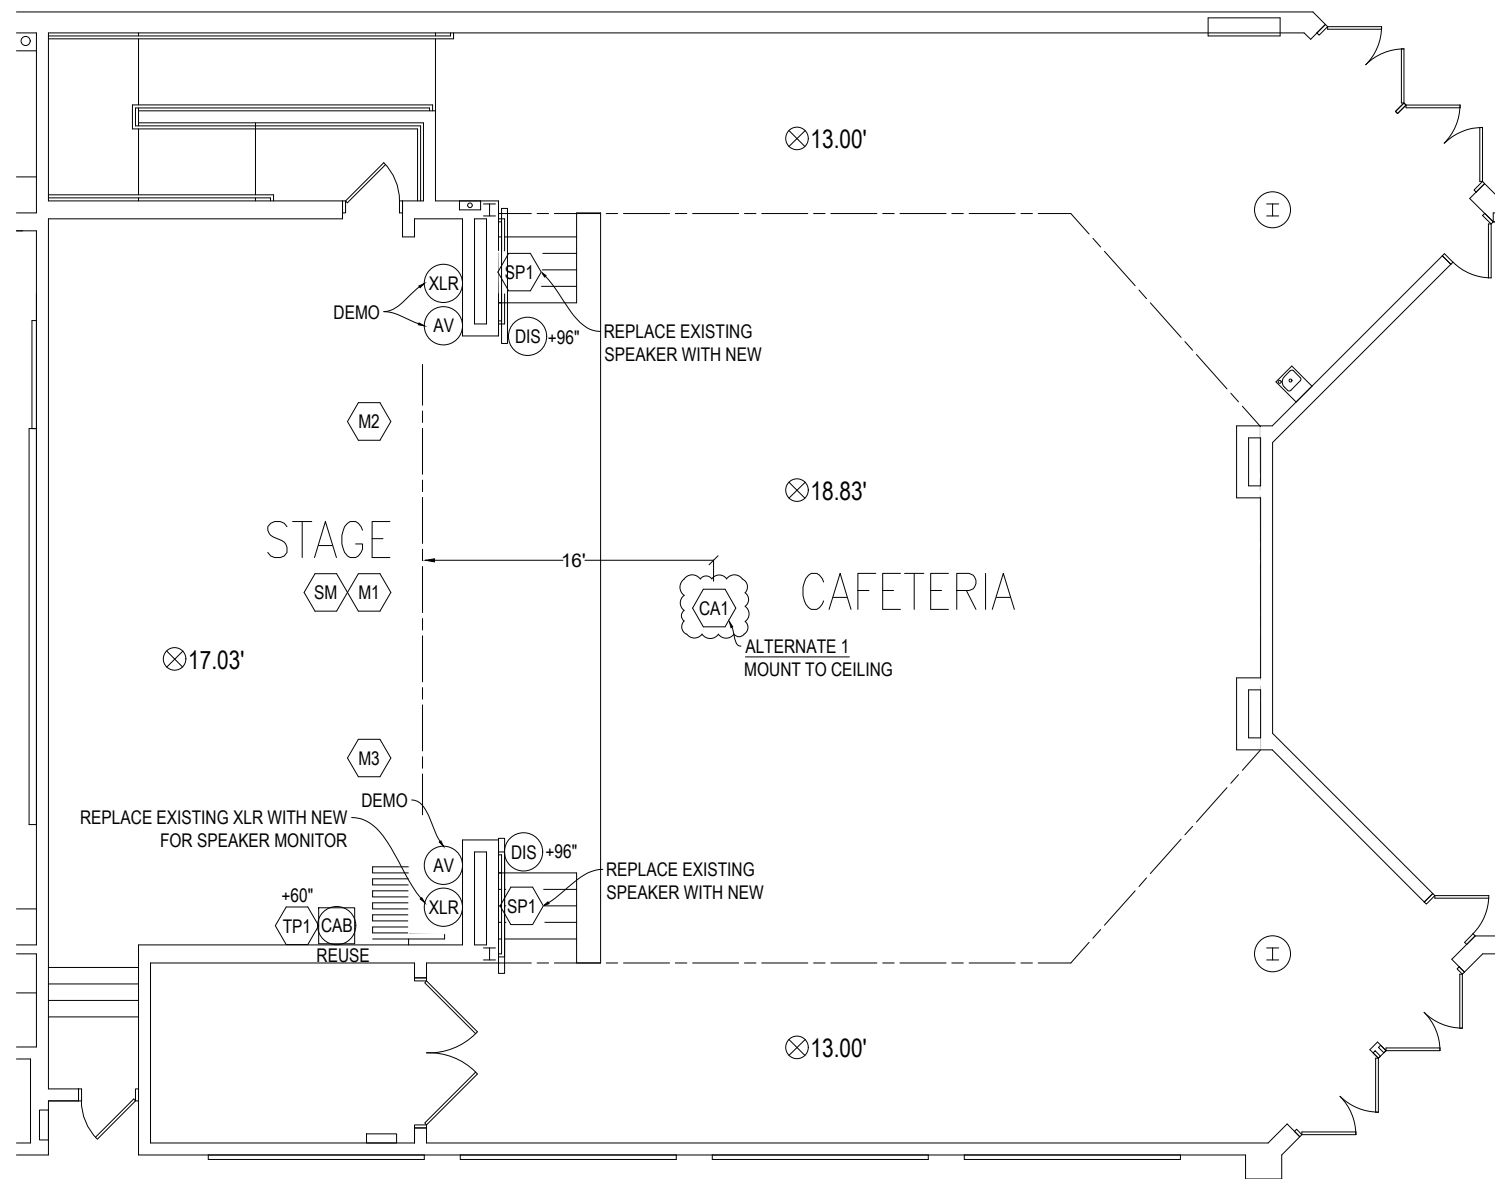

1. DEMO ALL UNUSED EQUIPMENT (SHOWN OR NOT) AND MATERIAL, BLANK OFF EMPTY BOXES
2. ENCLOSE ALL NEW WIRING IN CONDUIT, RACEWAY. WALLS, OR ABOVE CEILINGS
3. REFERENCE ALL AS.## DRAWINGS FOR DEVICES AND CONNECTIVITY
4. ENCLOSE ALL EQUIPMENT IN CABINETS EXCEPT AS NOTED
5. ALL HEIGHTS SHOWN ARE APPROXIMATE
6. PROTECT GYM FLOORS FROM LIFTS AND LADDERS

* NOTE ALL DISPLAYS IN CAFETERIA TO CONNECT TO SYSTEM FOR AUDIO OVER HOUSE SPEAKERS

EXISTING EQPT SYMBOLS

- COAX COAX CABLE AND CONNECTOR
- AV AV CONNECTOR AND CABLE
- DIS FLAT PANEL DISPLAY
- AEB AUDIO ENHANCEMENT BEAM
- CAB WALL MT'D CABINET
- PJR CEILING MT'D PROJECTOR

NEW EQPT SYMBOLS
REFERENCE AS.## DRAWINGS




CONVERGENT
TECHNOLOGY PARTNERS

6197 Miller Road Suite 4
Swartz Creek, MI 48473
Phone: 810.720.3820
www.ctpartners.net

TECHNOLOGY DESIGN | CONSULTING | PLANNING

LEONARD ELEMENTARY SCHOOL
AUDIO SYSTEM FLOOR PLAN
DWG: TA.101 **FEB 24, 2023**

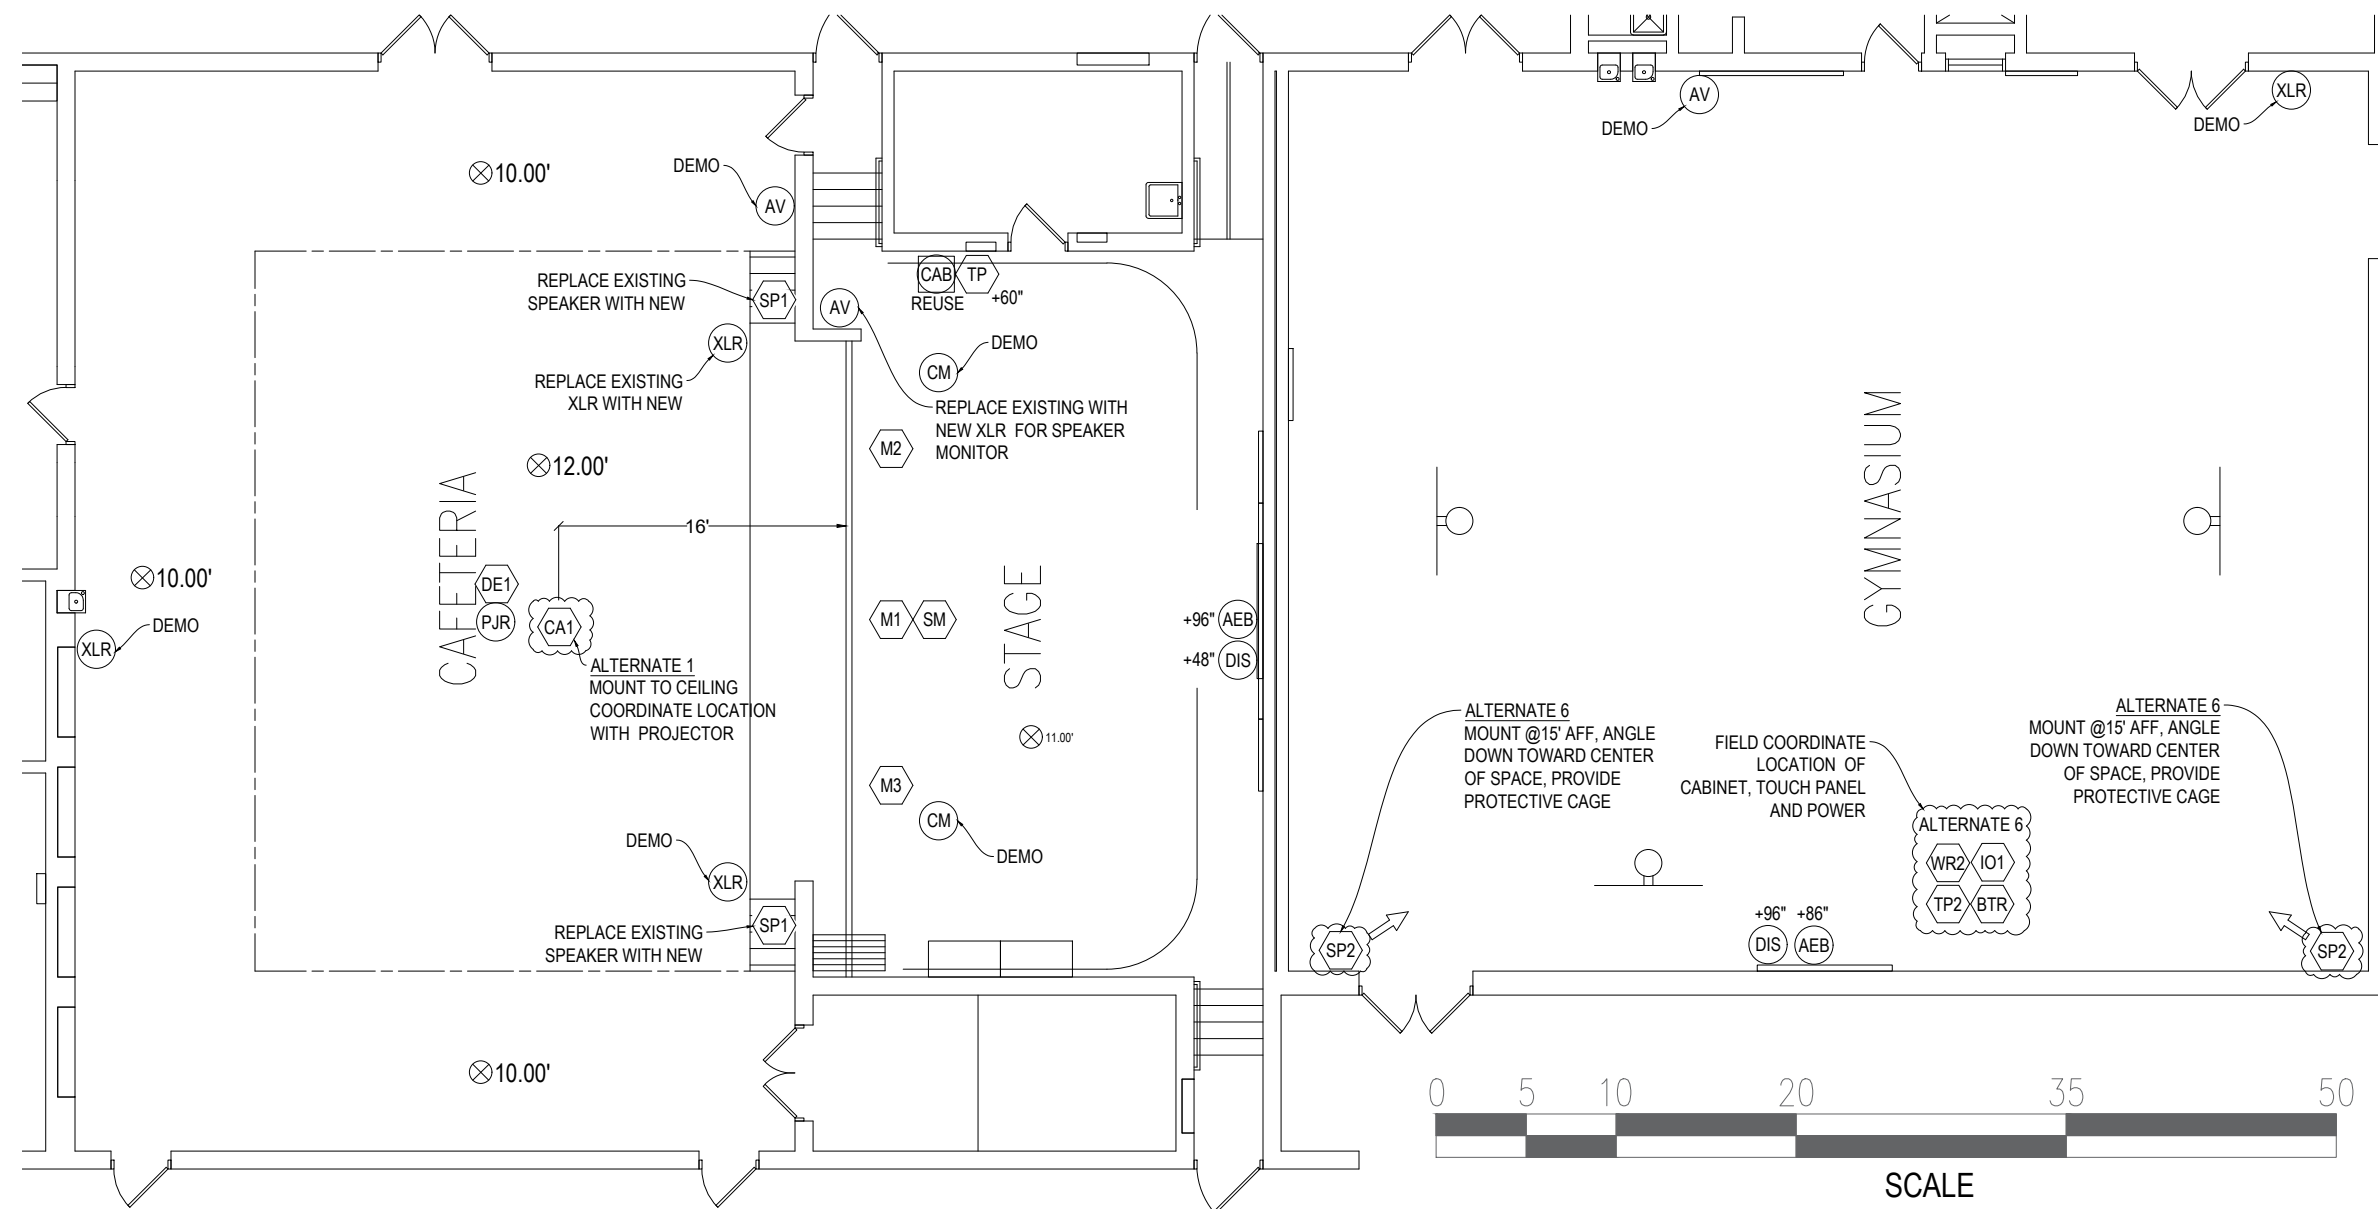

EXISTING EQPT SYMBOLS

- COAX COAX CABLE AND CONNECTOR
- AV AV CONNECTOR AND CABLE
- DIS FLAT PANEL DISPLAY
- AEB AUDIO ENHANCEMENT BEAM
- CAB WALL MT'D CABINET
- PJR CEILING MT'D PROJECTOR
- CM EXISTING CEILING SPEAKER

NEW EQPT SYMBOLS
REFERENCE AS.## DRAWINGS

1. DEMO ALL UNUSED EQUIPMENT (SHOWN OR NOT) AND MATERIAL, BLANK OFF EMPTY BOXES
 2. ENCLOSE ALL NEW WIRING IN CONDUIT, RACEWAY. WALLS, OR ABOVE CEILINGS
 3. REFERENCE ALL AS.## DRAWINGS FOR DEVICES AND CONNECTIVITY
 4. ENCLOSE ALL EQUIPMENT IN CABINETS EXCEPT AS NOTED
 5. ALL HEIGHTS SHOWN ARE APPROXIMATE
 6. PROTECT GYM FLOORS FROM LIFTS AND LADDERS
- * NOTE ALL DISPLAYS IN CAFETERIA TO CONNECT TO SYSTEM FOR AUDIO OVER HOUSE SPEAKERS





CONVERGENT
TECHNOLOGY PARTNERS

6197 Miller Road Suite 4
Swartz Creek, MI 48473
Phone: 810.720.3820
www.ctpartners.net

TECHNOLOGY DESIGN | CONSULTING | PLANNING

MARTELL ELEMENTARY SCHOOL
AUDIO SYSTEM FLOOR PLAN
DWG: TA.101 **FEB 24, 2023**

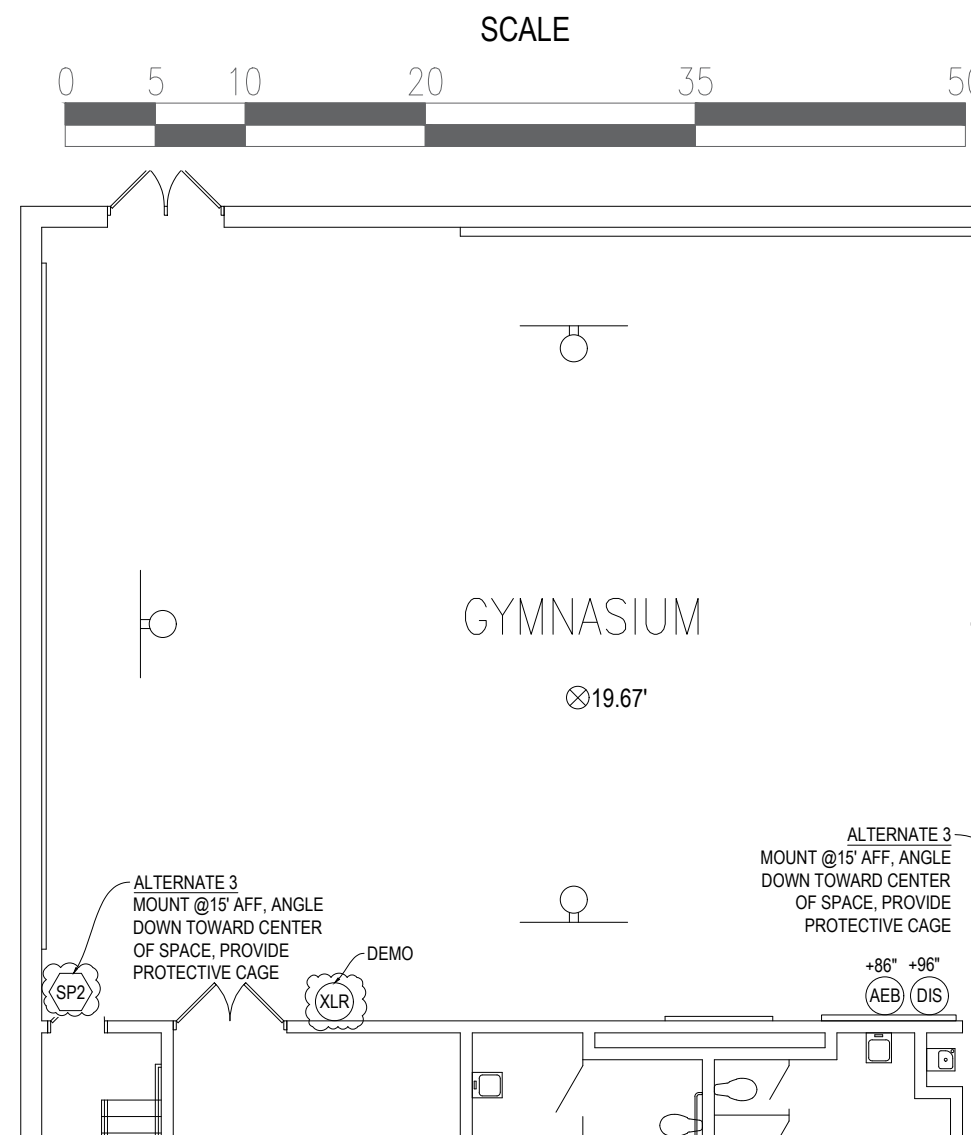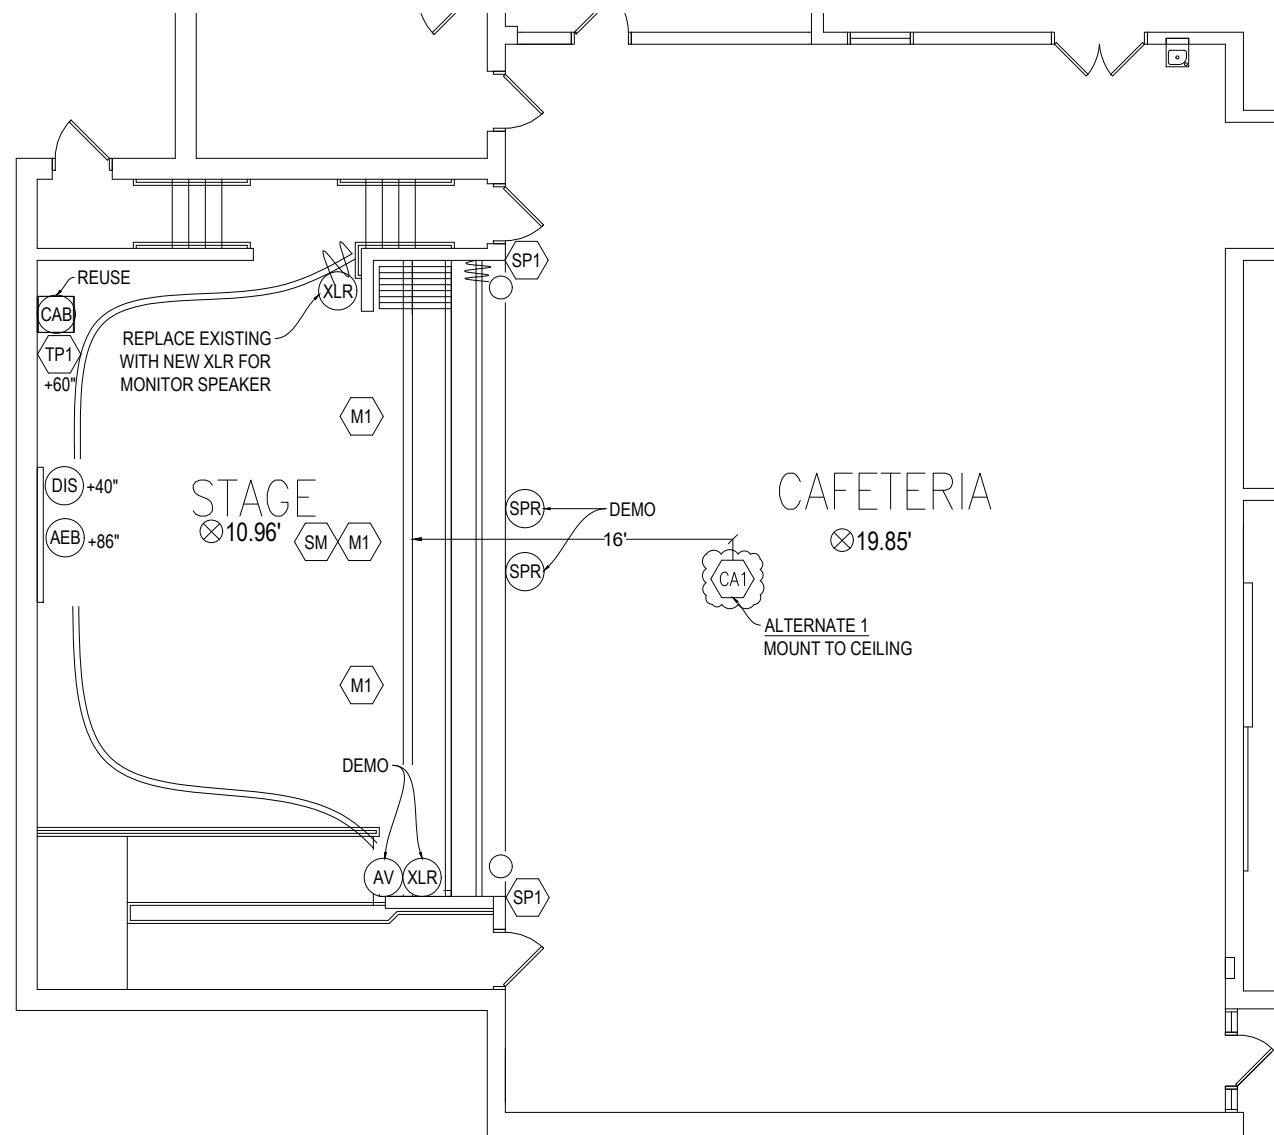

EXISTING EQPT SYMBOLS

- (COAX) COAX CABLE AND CONNECTOR
- (AV) AV CONNECTOR AND CABLE
- (DIS) FLAT PANEL DISPLAY
- (AEB) AUDIO ENHANCEMENT BEAM
- (CAB) WALL MT'D CABINET
- (PJR) CEILING MT'D PROJECTOR
- (SPR) EXISTING SPEAKER

NEW EQPT SYMBOLS REFERENCE AS.## DRAWINGS

1. DEMO ALL UNUSED EQUIPMENT (SHOWN OR NOT) AND MATERIAL, BLANK OFF EMPTY BOXES
 2. ENCLOSE ALL NEW WIRING IN CONDUIT, RACEWAY, WALLS, OR ABOVE CEILINGS
 3. REFERENCE ALL AS.## DRAWINGS FOR DEVICES AND CONNECTIVITY
 4. ENCLOSE ALL EQUIPMENT IN CABINETS EXCEPT AS NOTED
 5. ALL HEIGHTS SHOWN ARE APPROXIMATE
 6. PROTECT GYM FLOORS FROM LIFTS AND LADDERS
- * NOTE ALL DISPLAYS IN CAFETERIA TO CONNECT TO SYSTEM FOR AUDIO OVER HOUSE SPEAKERS





CONVERGENT
TECHNOLOGY PARTNERS

6197 Miller Road Suite 4
Swartz Creek, MI 48473
Phone: 810.720.3820
www.ctpartners.net

TECHNOLOGY DESIGN | CONSULTING | PLANNING

MORSE ELEMENTARY SCHOOL
AUDIO SYSTEM FLOOR PLAN
DWG: TA.101 **FEB 24, 2023**

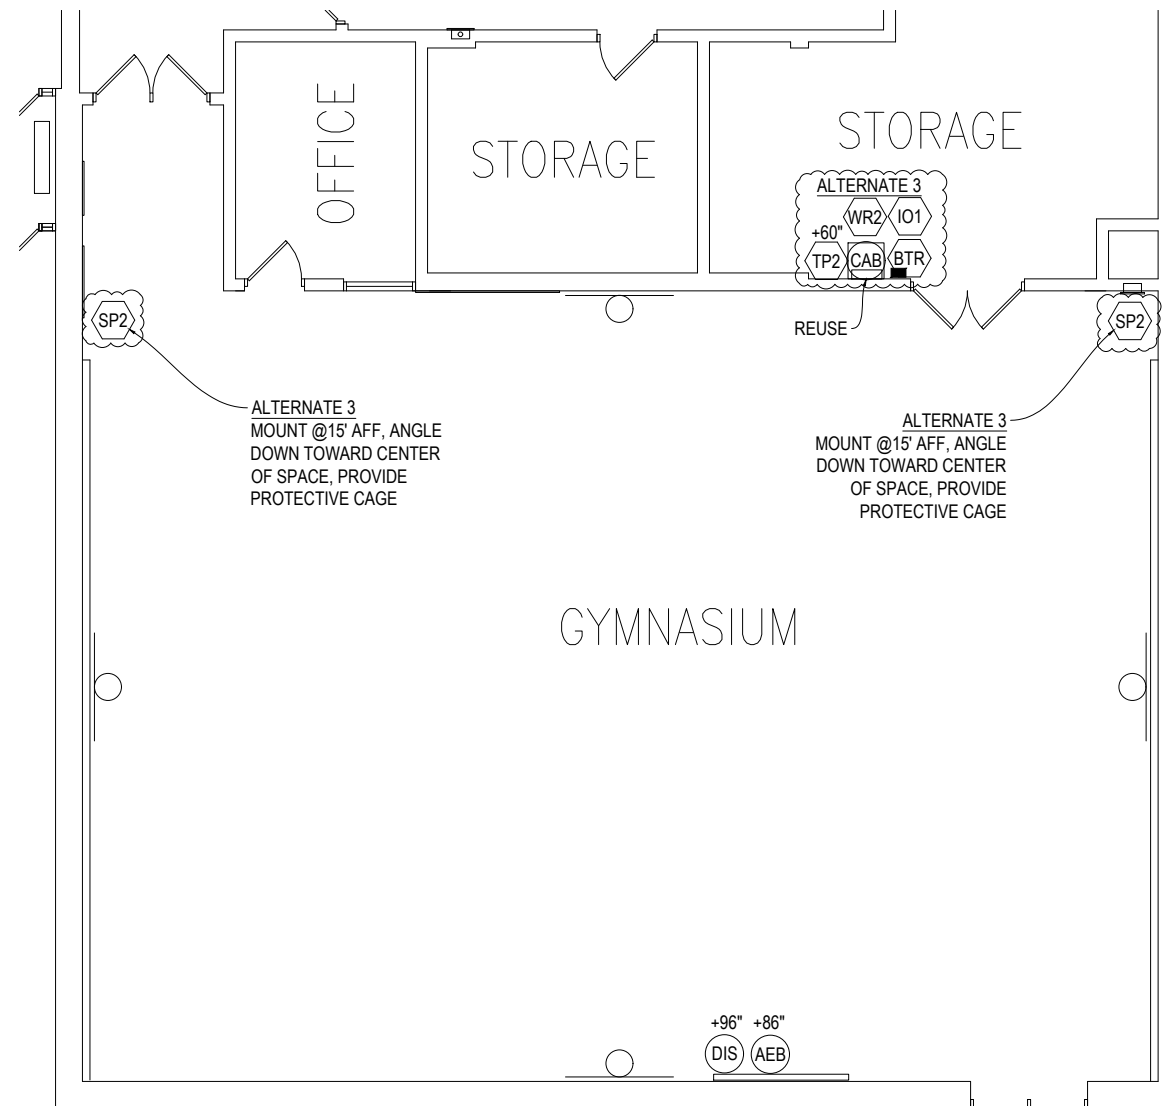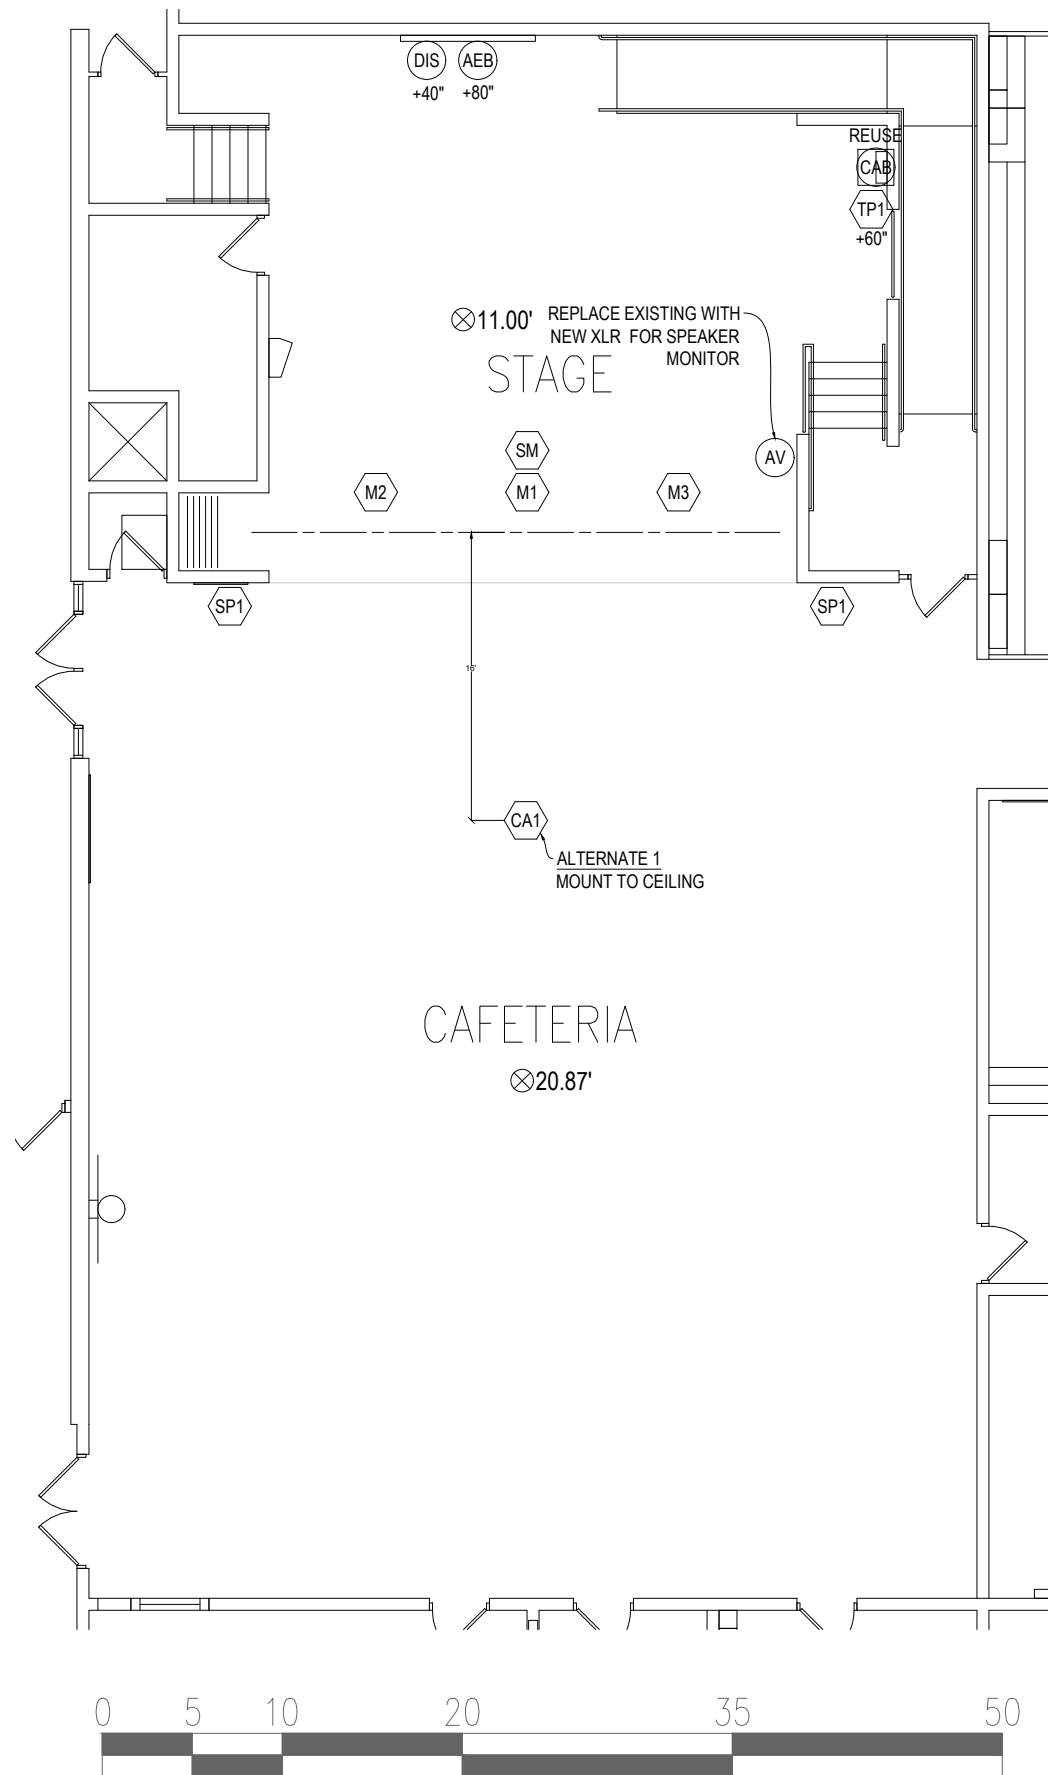

EXISTING EQPT SYMBOLS

- COAX COAX CABLE AND CONNECTOR
- AV AV CONNECTOR AND CABLE
- DIS FLAT PANEL DISPLAY
- AEB AUDIO ENHANCEMENT BEAM
- CAB WALL MT'D CABINET
- PJR CEILING MT'D PROJECTOR

NEW EQPT SYMBOLS REFERENCE AS.## DRAWINGS

1. DEMO ALL UNUSED EQUIPMENT (SHOWN OR NOT) AND MATERIAL, BLANK OFF EMPTY BOXES
 2. ENCLOSE ALL NEW WIRING IN CONDUIT, RACEWAY, WALLS, OR ABOVE CEILINGS
 3. REFERENCE ALL AS.## DRAWINGS FOR DEVICES AND CONNECTIVITY
 4. ENCLOSE ALL EQUIPMENT IN CABINETS EXCEPT AS NOTED
 5. ALL HEIGHTS SHOWN ARE APPROXIMATE
 6. PROTECT GYM FLOORS FROM LIFTS AND LADDERS
- * NOTE ALL DISPLAYS IN CAFETERIA TO CONNECT TO SYSTEM FOR AUDIO OVER HOUSE SPEAKERS






CONVERGENT
TECHNOLOGY PARTNERS

6197 Miller Road Suite 4
Swartz Creek, MI 48473
Phone: 810.720.3820
www.ctpartners.net

TECHNOLOGY DESIGN | CONSULTING | PLANNING

**SCHROEDER ELEMENTARY
SCHOOL
AUDIO SYSTEM FLOOR PLAN**

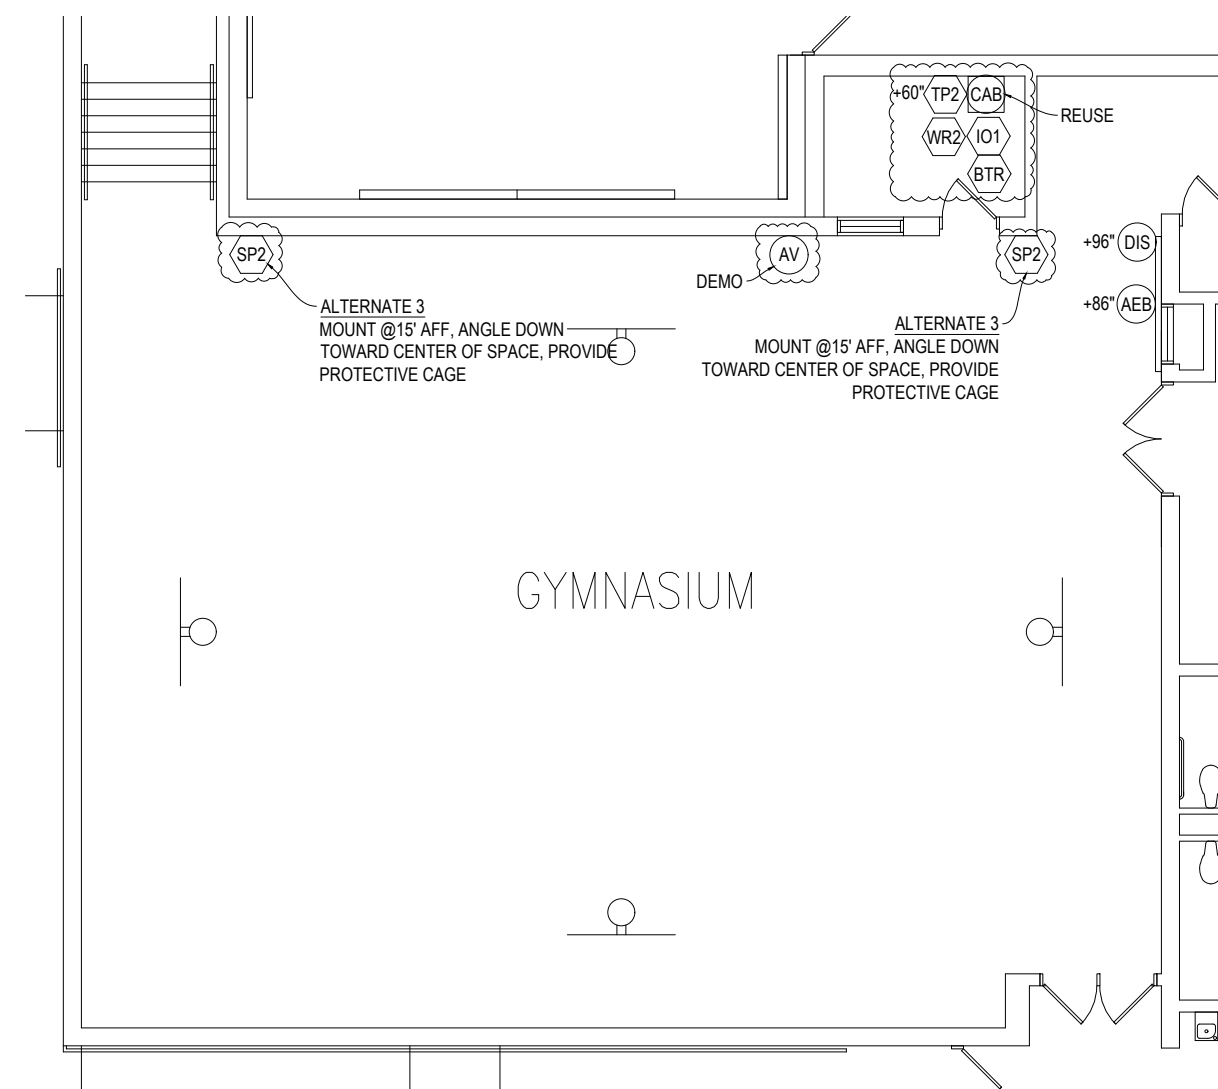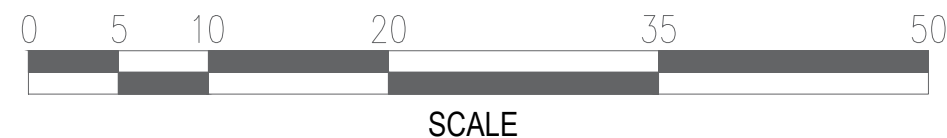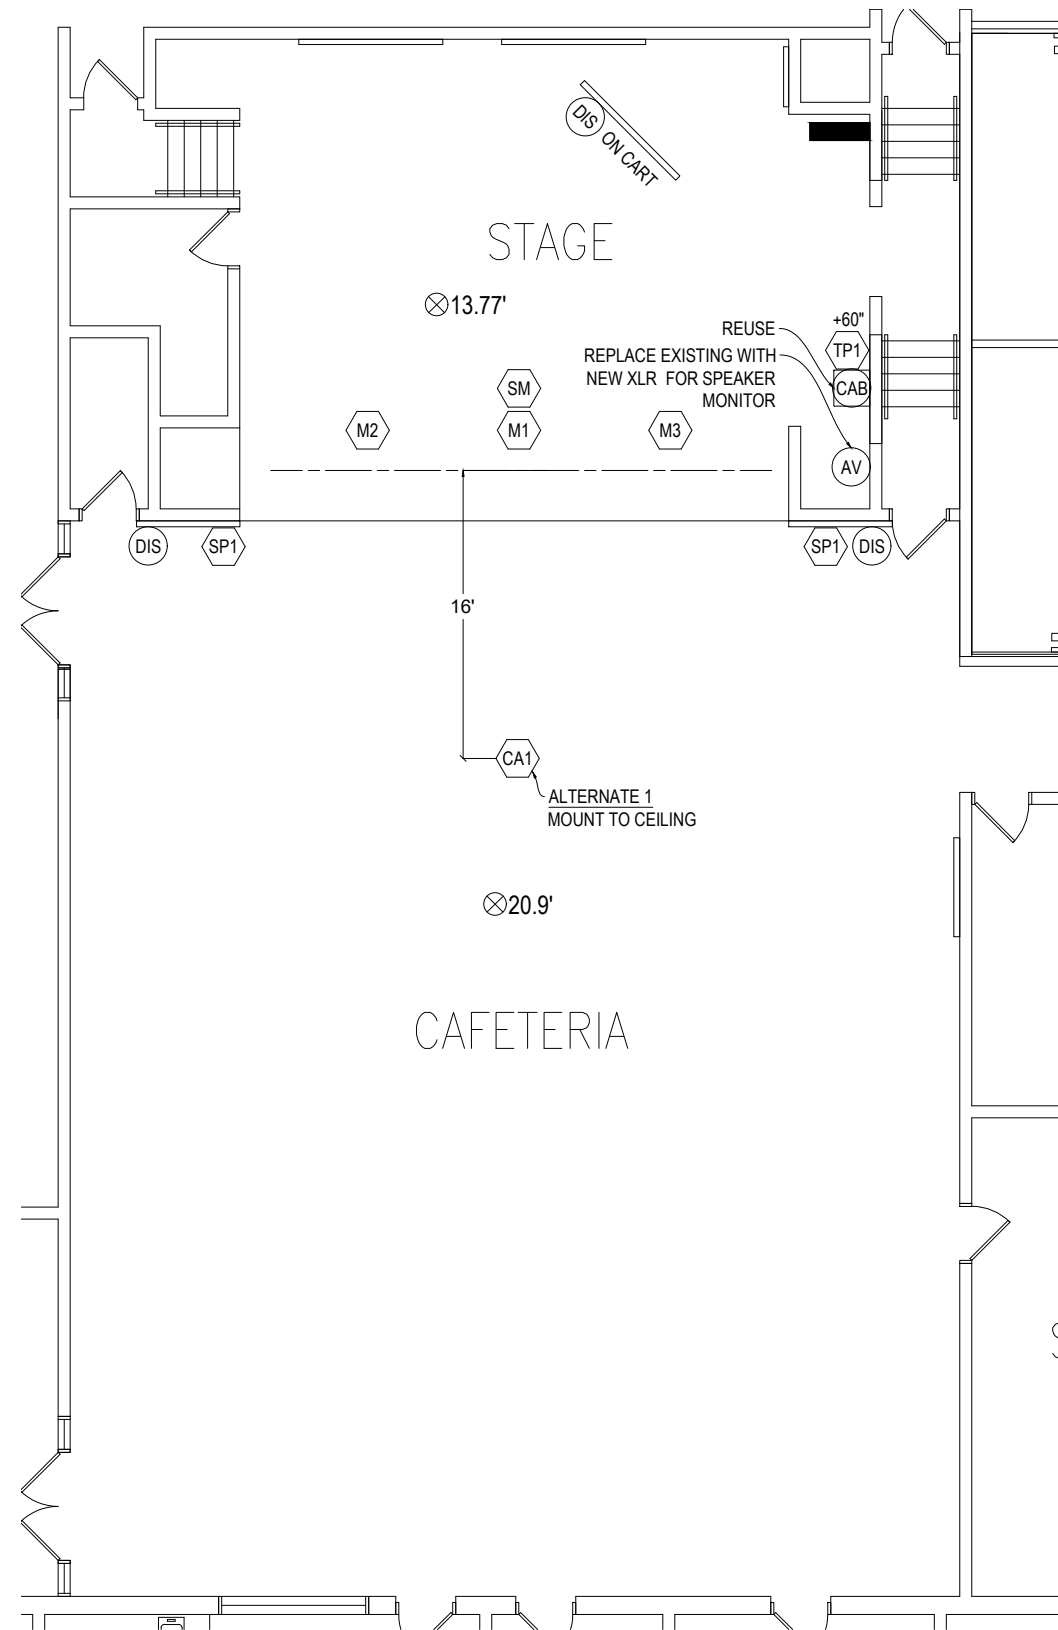

EXISTING EQPT SYMBOLS

- COAX COAX CABLE AND CONNECTOR
- AV AV CONNECTOR AND CABLE
- DIS FLAT PANEL DISPLAY
- AEB AUDIO ENHANCEMENT BEAM
- CAB WALL MT'D CABINET
- PJR CEILING MT'D PROJECTOR

NEW EQPT SYMBOLS REFERENCE AS.## DRAWINGS

1. DEMO ALL UNUSED EQUIPMENT (SHOWN OR NOT) AND MATERIAL, BLANK OFF EMPTY BOXES
 2. ENCLOSE ALL NEW WIRING IN CONDUIT, RACEWAY. WALLS, OR ABOVE CEILINGS
 3. REFERENCE ALL AS.## DRAWINGS FOR DEVICES AND CONNECTIVITY
 4. ENCLOSE ALL EQUIPMENT IN CABINETS EXCEPT AS NOTED
 5. ALL HEIGHTS SHOWN ARE APPROXIMATE
 6. PROTECT GYM FLOORS FROM LIFTS AND LADDERS
- * NOTE ALL DISPLAYS IN CAFETERIA TO CONNECT TO SYSTEM FOR AUDIO OVER HOUSE SPEAKERS




CONVERGENT
TECHNOLOGY PARTNERS

6197 Miller Road Suite 4
Swartz Creek, MI 48473
Phone: 810.720.3820
www.ctpartners.net

TECHNOLOGY DESIGN | CONSULTING | PLANNING

TROY UNION ELEMENTARY SCHOOL
AUDIO SYSTEM FLOOR PLAN
DWG: TA.101 **FEB 24, 2023**

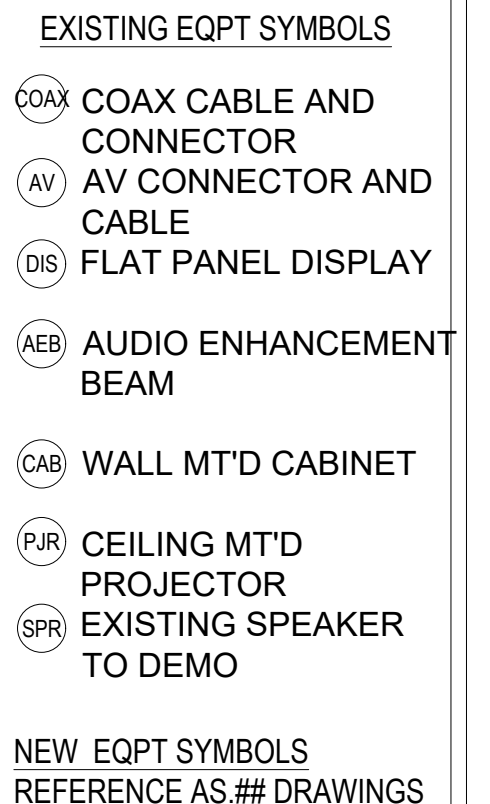

-
- A horizontal bar chart showing the distribution of scores for the 'SCALE' variable. The x-axis is labeled 'SCALE' and ranges from 0 to 50. The bar is divided into segments of different colors: dark blue, light blue, and white. The segments are labeled with their respective counts: 5, 10, 20, 35, and 50.





CONVERGENT
TECHNOLOGY PARTNERS


6197 Miller Road Suite 4
Swartz Creek, MI 48473
Phone: 810.720.3820
www.ctpartners.net

TECHNOLOGY DESIGN | CONSULTING | PLANNING

WASS ELEMENTARY SCHOOL
AUDIO SYSTEM FLOOR PLAN
DWG: TA.101 FEB 24, 2023

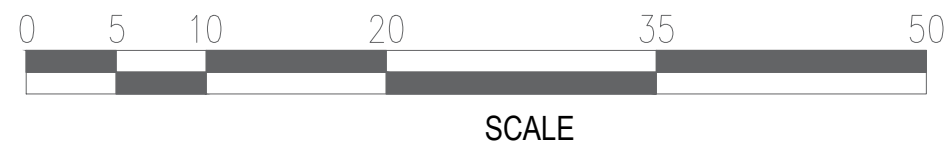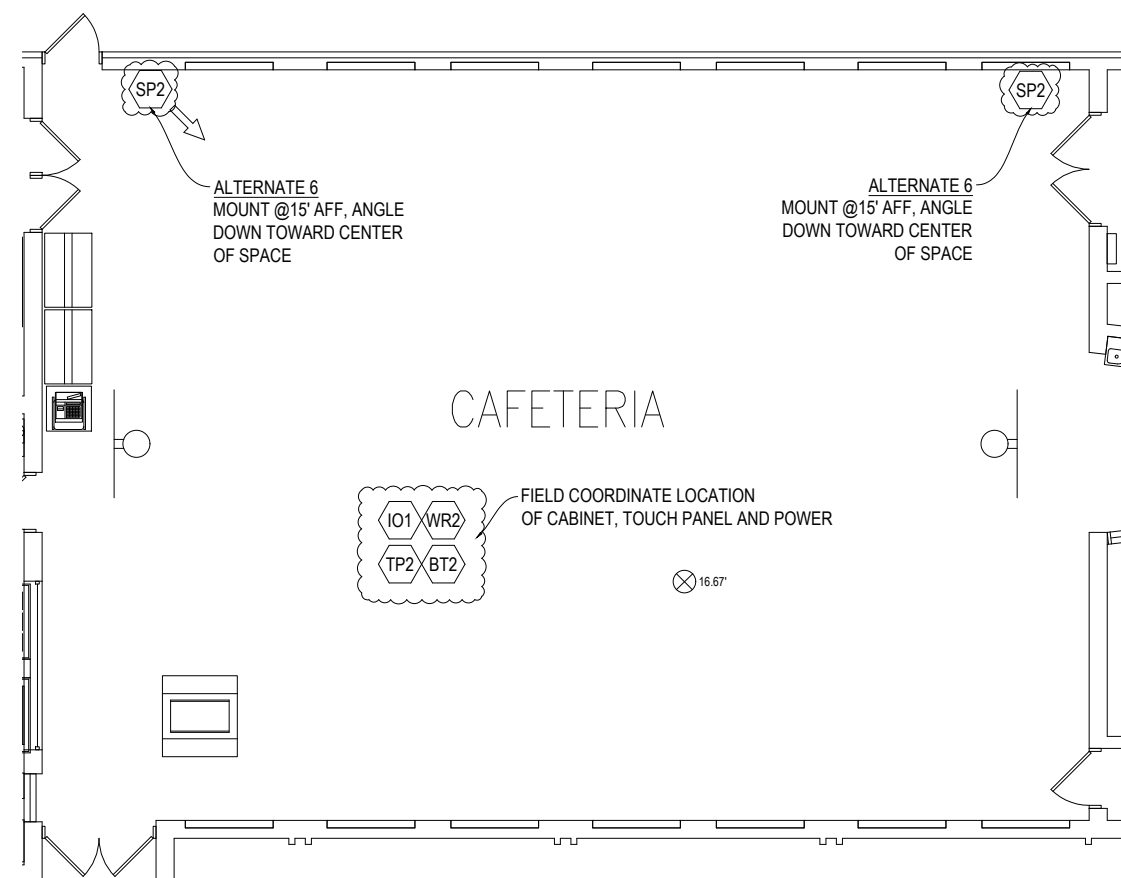

1. DEMO ALL UNUSED EQUIPMENT (SHOWN OR NOT) AND MATERIAL, BLANK OFF EMPTY BOXES
 2. ENCLOSE ALL NEW WIRING IN CONDUIT, RACEWAY. WALLS, OR ABOVE CEILINGS
 3. REFERENCE ALL AS.## DRAWINGS FOR DEVICES AND CONNECTIVITY
 4. ENCLOSE ALL EQUIPMENT IN CABINETS EXCEPT AS NOTED
 5. ALL HEIGHTS SHOWN ARE APPROXIMATE
 6. PROTECT GYM FLOORS FROM LIFTS AND LADDERS
- * NOTE ALL DISPLAYS IN CAFETERIA TO CONNECT TO SYSTEM FOR AUDIO OVER HOUSE SPEAKERS

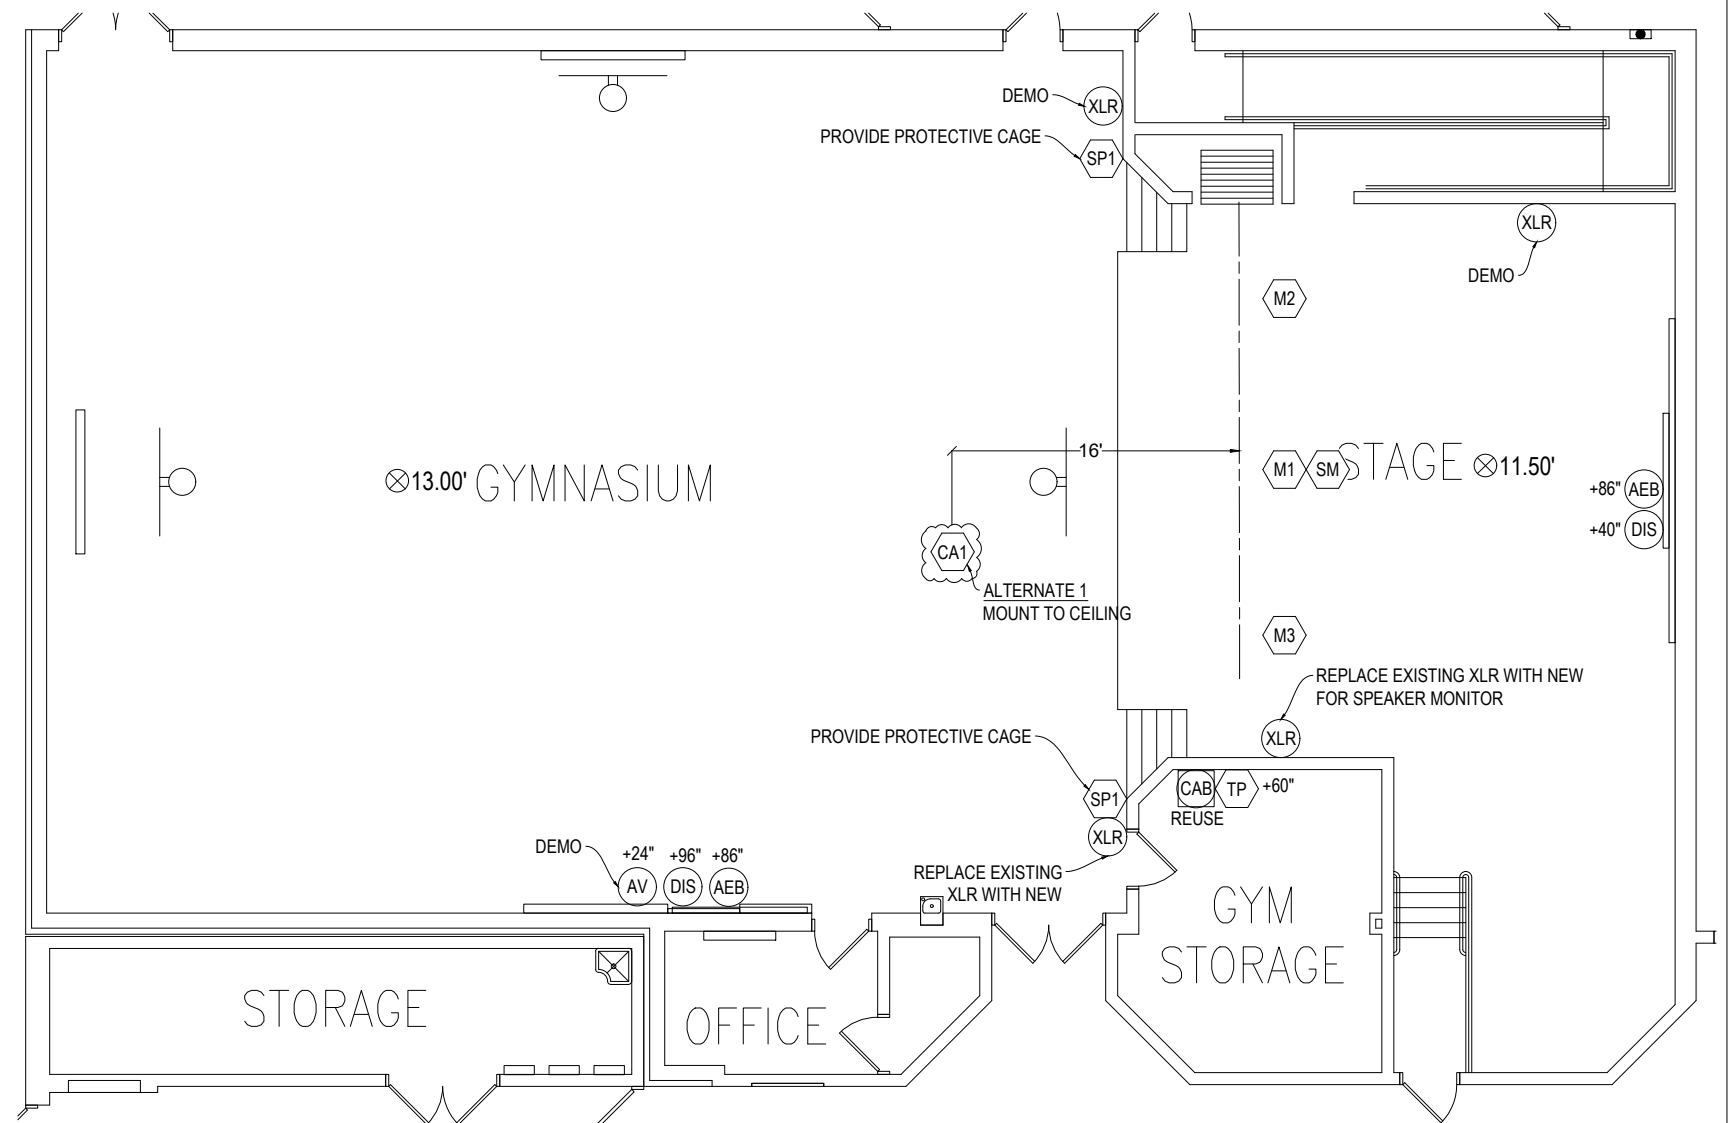

EXISTING EQPT SYMBOLS

- COAX COAX CABLE AND CONNECTOR
- AV AV CONNECTOR AND CABLE
- DIS FLAT PANEL DISPLAY
- AEB AUDIO ENHANCEMENT BEAM
- CAB WALL MT'D CABINET
- PJR CEILING MT'D PROJECTOR

NEW EQPT SYMBOLS
REFERENCE AS.## DRAWINGS




CONVERGENT
TECHNOLOGY PARTNERS

6197 Miller Road Suite 4
Swartz Creek, MI 48473
Phone: 810.720.3820
www.ctpartners.net


TECHNOLOGY DESIGN | CONSULTING | PLANNING

WATTLES ELEMENTARY SCHOOL
AUDIO SYSTEM FLOOR PLAN
DWG: TA.101 **FEB 24, 2023**

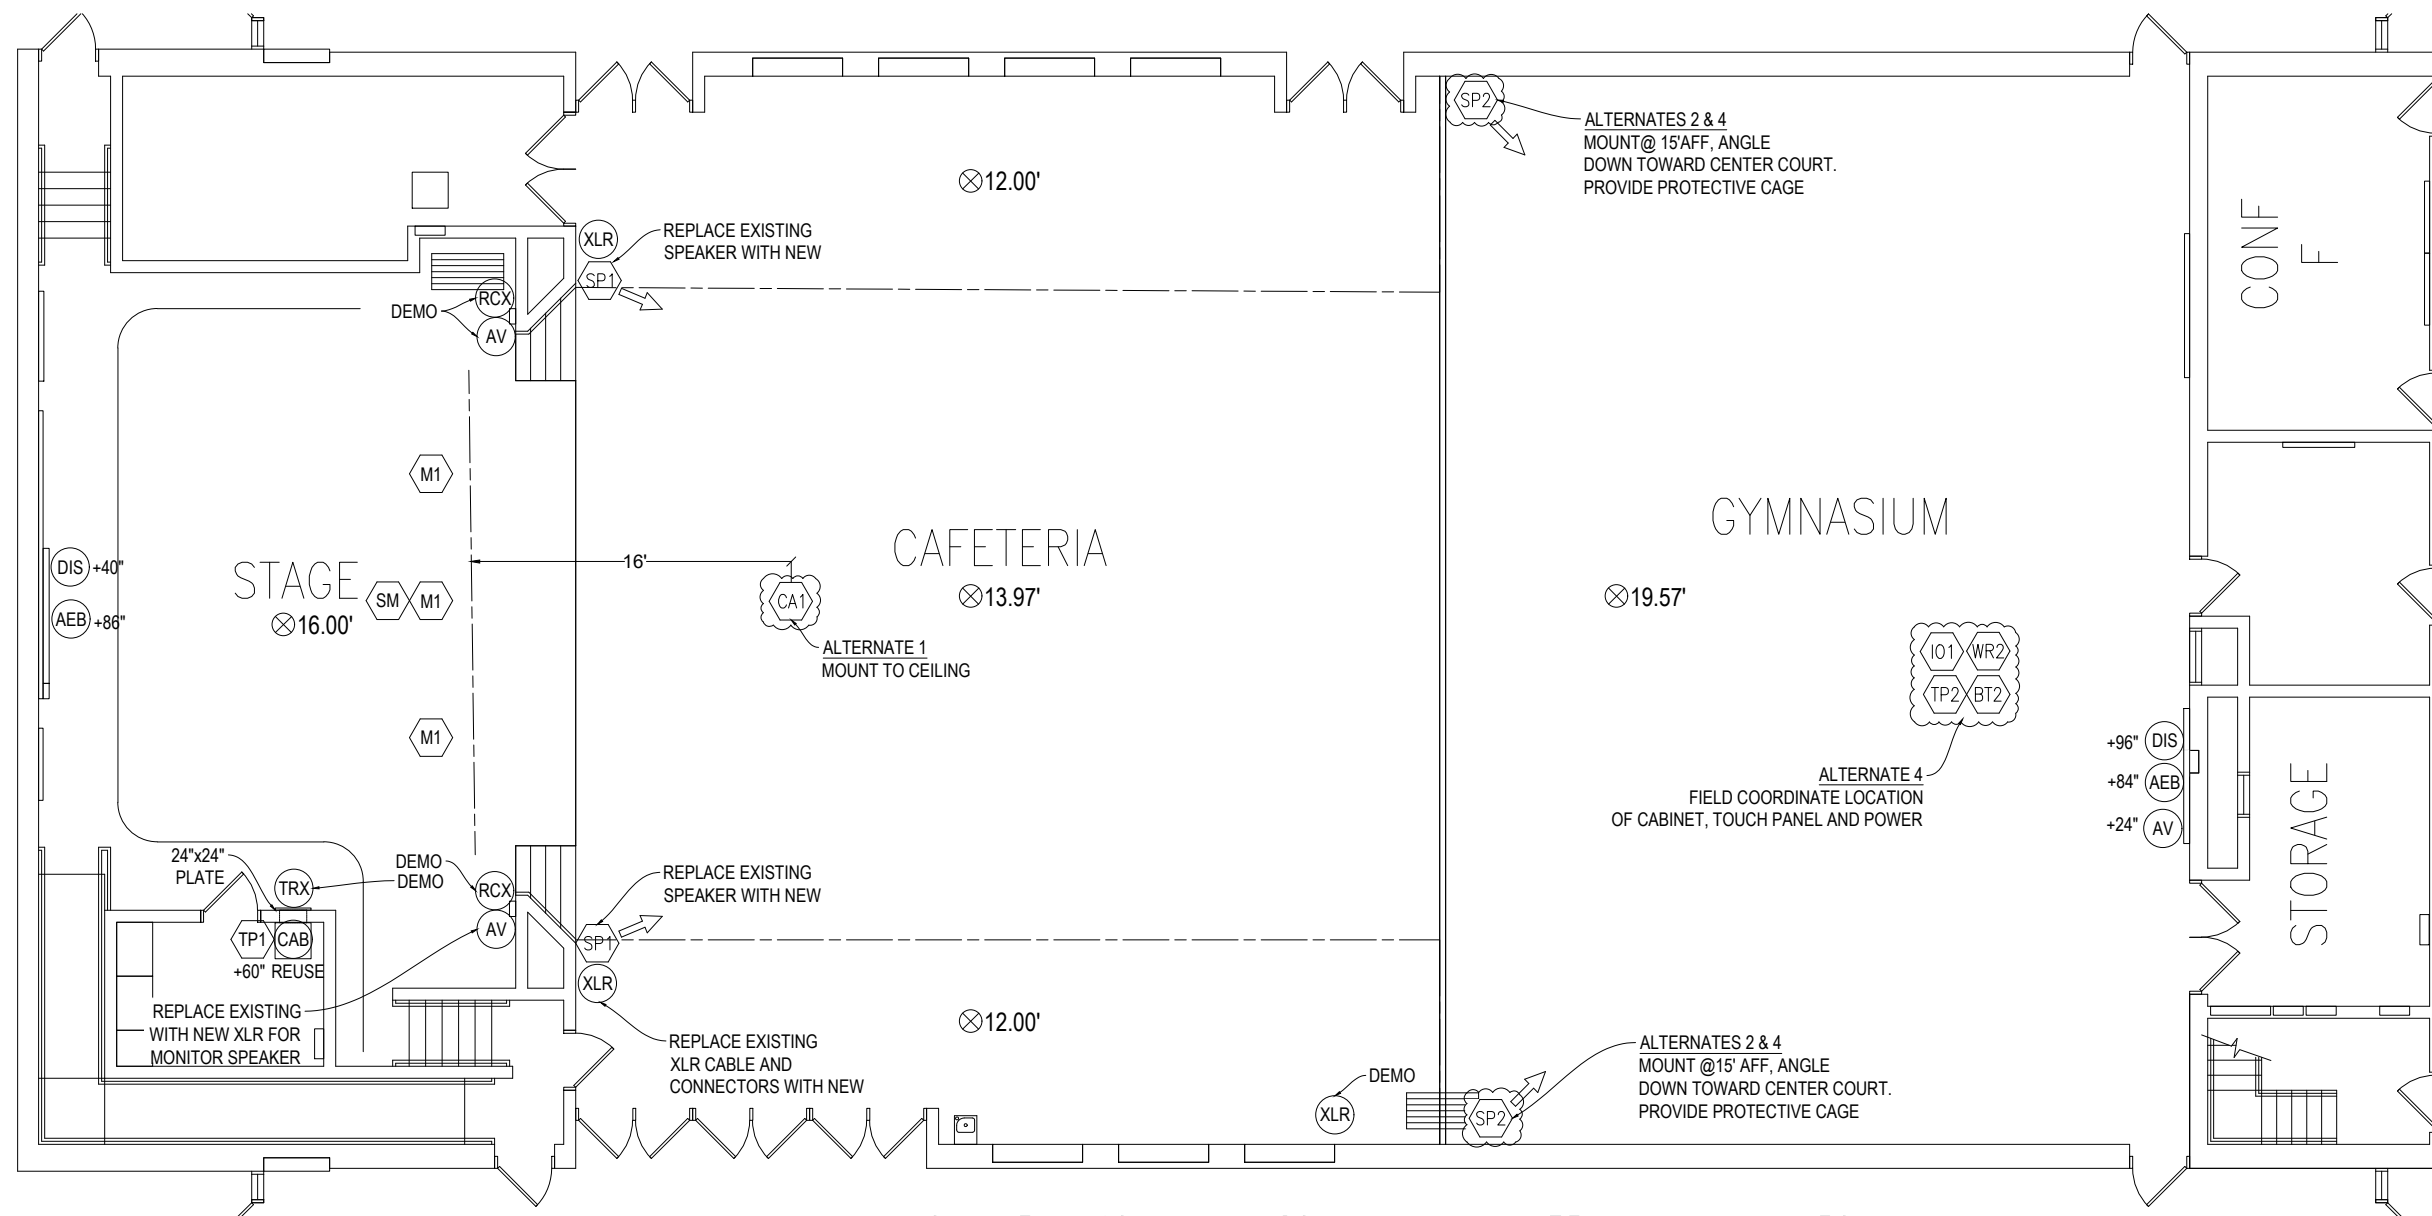

- EXISTING EQPT SYMBOLS**
- ⊙ COAX CABLE AND CONNECTOR
 - ⊙ AV CONNECTOR AND CABLE
 - ⊙ DIS FLAT PANEL DISPLAY
 - ⊙ AEB AUDIO ENHANCEMENT BEAM
 - ⊙ CAB WALL MT'D CABINET
 - ⊙ TRX AUDIO WIRELESS TRANSMITTER
 - ⊙ RCX AUDIO WIRELESS RECEIVER
- NEW EQPT SYMBOLS**
REFERENCE AS.## DRAWINGS

1. DEMO ALL UNUSED EQUIPMENT (SHOWN OR NOT) AND MATERIAL, BLANK OFF EMPTY BOXES
 2. ENCLOSE ALL NEW WIRING IN CONDUIT, RACEWAY. WALLS, OR ABOVE CEILINGS
 3. REFERENCE ALL AS.## DRAWINGS FOR DEVICES AND CONNECTIVITY
 4. ENCLOSE ALL EQUIPMENT IN CABINETS EXCEPT AS NOTED
 5. ALL HEIGHTS SHOWN ARE APPROXIMATE
 6. PROTECT GYM FLOORS FROM LIFTS AND LADDERS
- * NOTE ALL DISPLAYS IN CAFETERIA TO CONNECT TO SYSTEM FOR AUDIO OVER HOUSE SPEAKERS

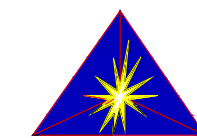


CONVERGENT
TECHNOLOGY PARTNERS

6197 Miller Road Suite 4
Swartz Creek, MI 48473
Phone: 810.720.3820
www.ctpartners.net


TECHNOLOGY DESIGN | CONSULTING | PLANNING

HAMILTON ELEMENTARY SCHOOL
AUDIO SYSTEM FLOOR PLAN
DWG: TA.101 **FEB 24, 2023**

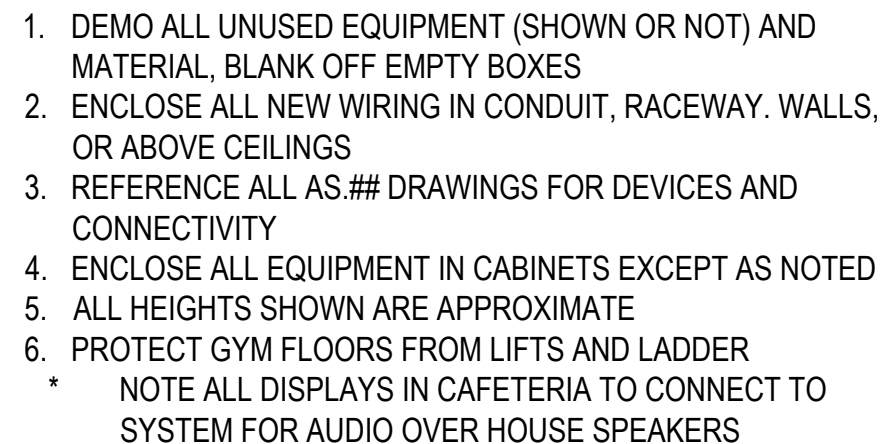

- COAX COAX CABLE AND CONNECTOR
- AV AV CONNECTOR AND CABLE
- DIS FLAT PANEL DISPLAY
- AEB AUDIO ENHANCEMENT BEAM
- CAB WALL MT'D CABINET

NEW EQPT SYMBOLS
REFERENCE AS.## DRAWINGS

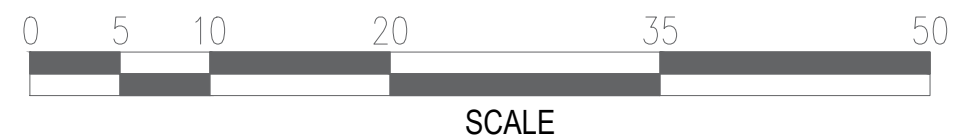




CONVERGENT
TECHNOLOGY PARTNERS

6197 Miller Road Suite 4
Swartz Creek, MI 48473
Phone: 810.720.3820
www.ctpartners.net

TECHNOLOGY DESIGN | CONSULTING | PLANNING

HILL ELEMENTARY SCHOOL AUDIO SYSTEM FLOOR PLAN

DWG: TA.101 FEB 24, 2023

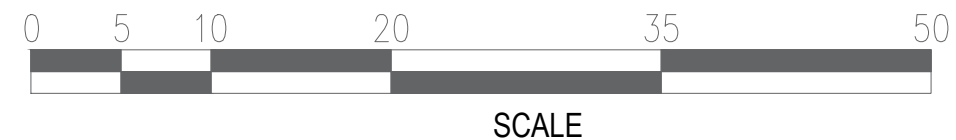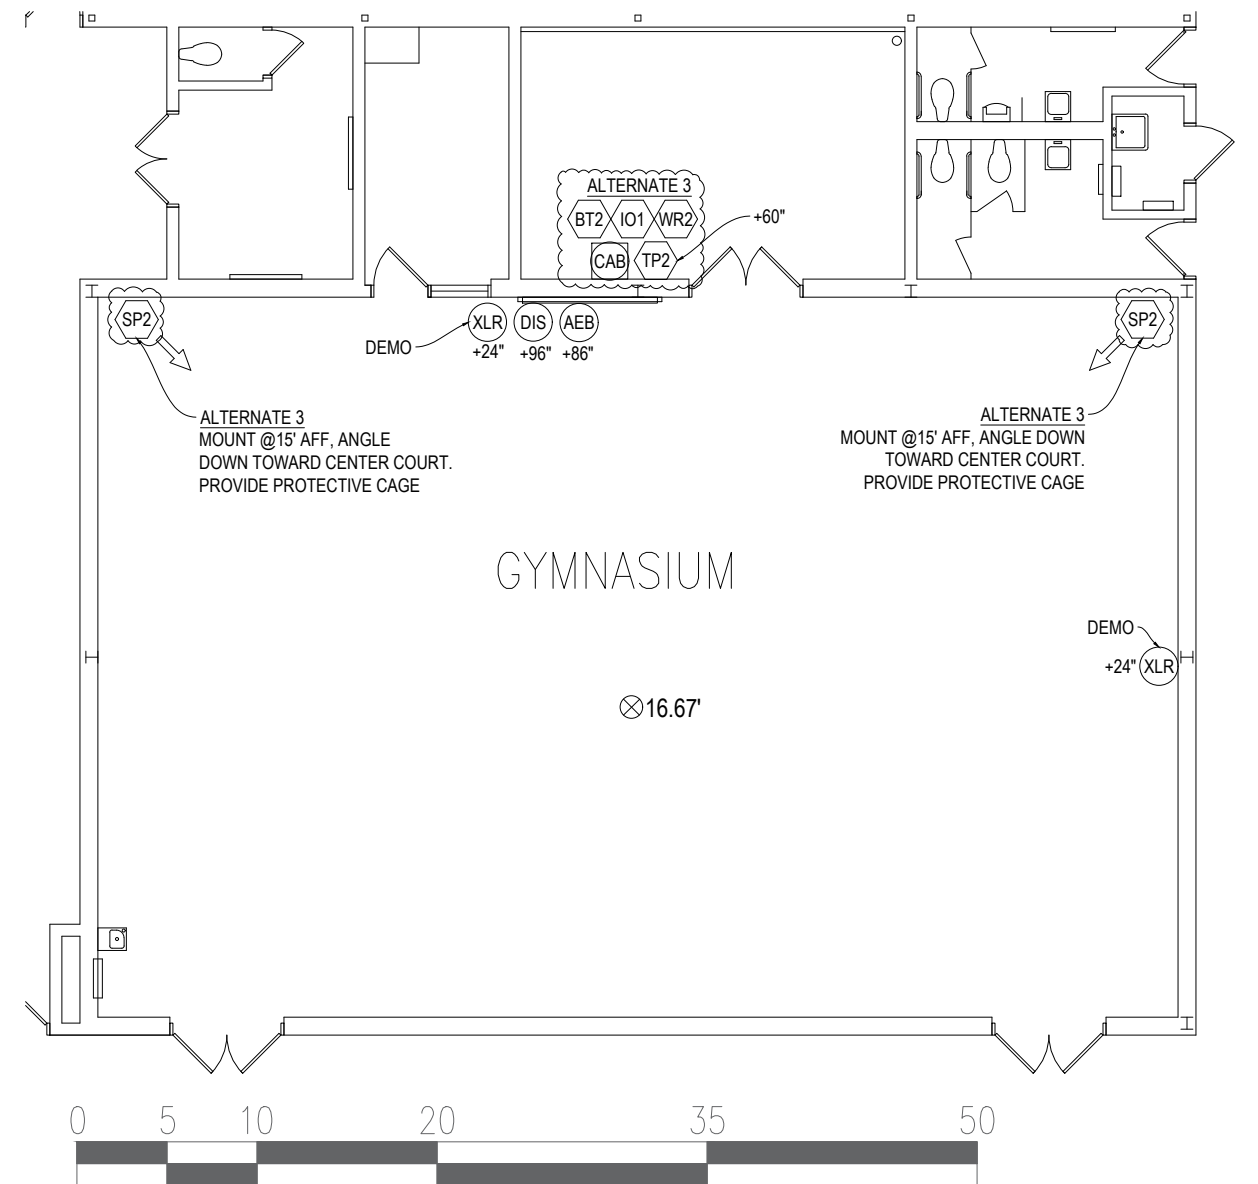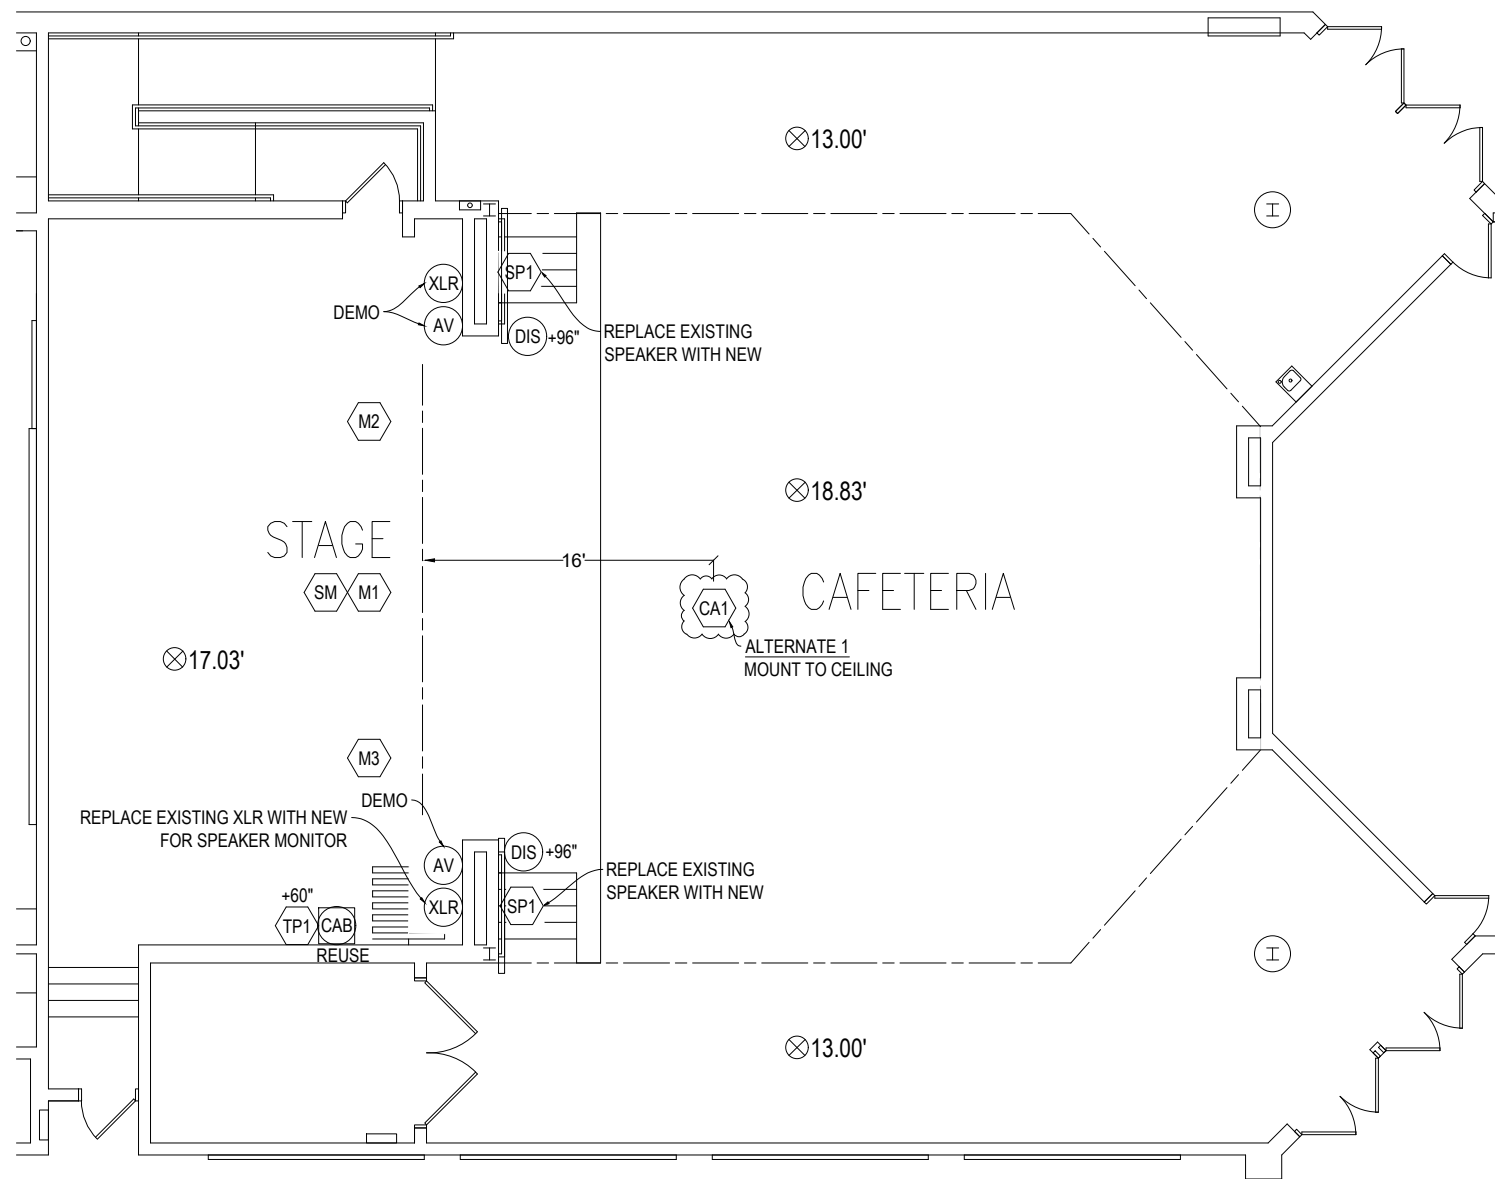

1. DEMO ALL UNUSED EQUIPMENT (SHOWN OR NOT) AND MATERIAL, BLANK OFF EMPTY BOXES
2. ENCLOSE ALL NEW WIRING IN CONDUIT, RACEWAY. WALLS, OR ABOVE CEILINGS
3. REFERENCE ALL AS.## DRAWINGS FOR DEVICES AND CONNECTIVITY
4. ENCLOSE ALL EQUIPMENT IN CABINETS EXCEPT AS NOTED
5. ALL HEIGHTS SHOWN ARE APPROXIMATE
6. PROTECT GYM FLOORS FROM LIFTS AND LADDERS

* NOTE ALL DISPLAYS IN CAFETERIA TO CONNECT TO SYSTEM FOR AUDIO OVER HOUSE SPEAKERS

EXISTING EQPT SYMBOLS

- COAX CABLE AND CONNECTOR
- AV CONNECTOR AND CABLE
- FLAT PANEL DISPLAY
- AUDIO ENHANCEMENT BEAM
- WALL MT'D CABINET
- CEILING MT'D PROJECTOR

NEW EQPT SYMBOLS
REFERENCE AS.## DRAWINGS




CONVERGENT
TECHNOLOGY PARTNERS

6197 Miller Road Suite 4
Swartz Creek, MI 48473
Phone: 810.720.3820
www.ctpartners.net

TECHNOLOGY DESIGN | CONSULTING | PLANNING

LEONARD ELEMENTARY SCHOOL
AUDIO SYSTEM FLOOR PLAN
DWG: TA.101 **FEB 24, 2023**

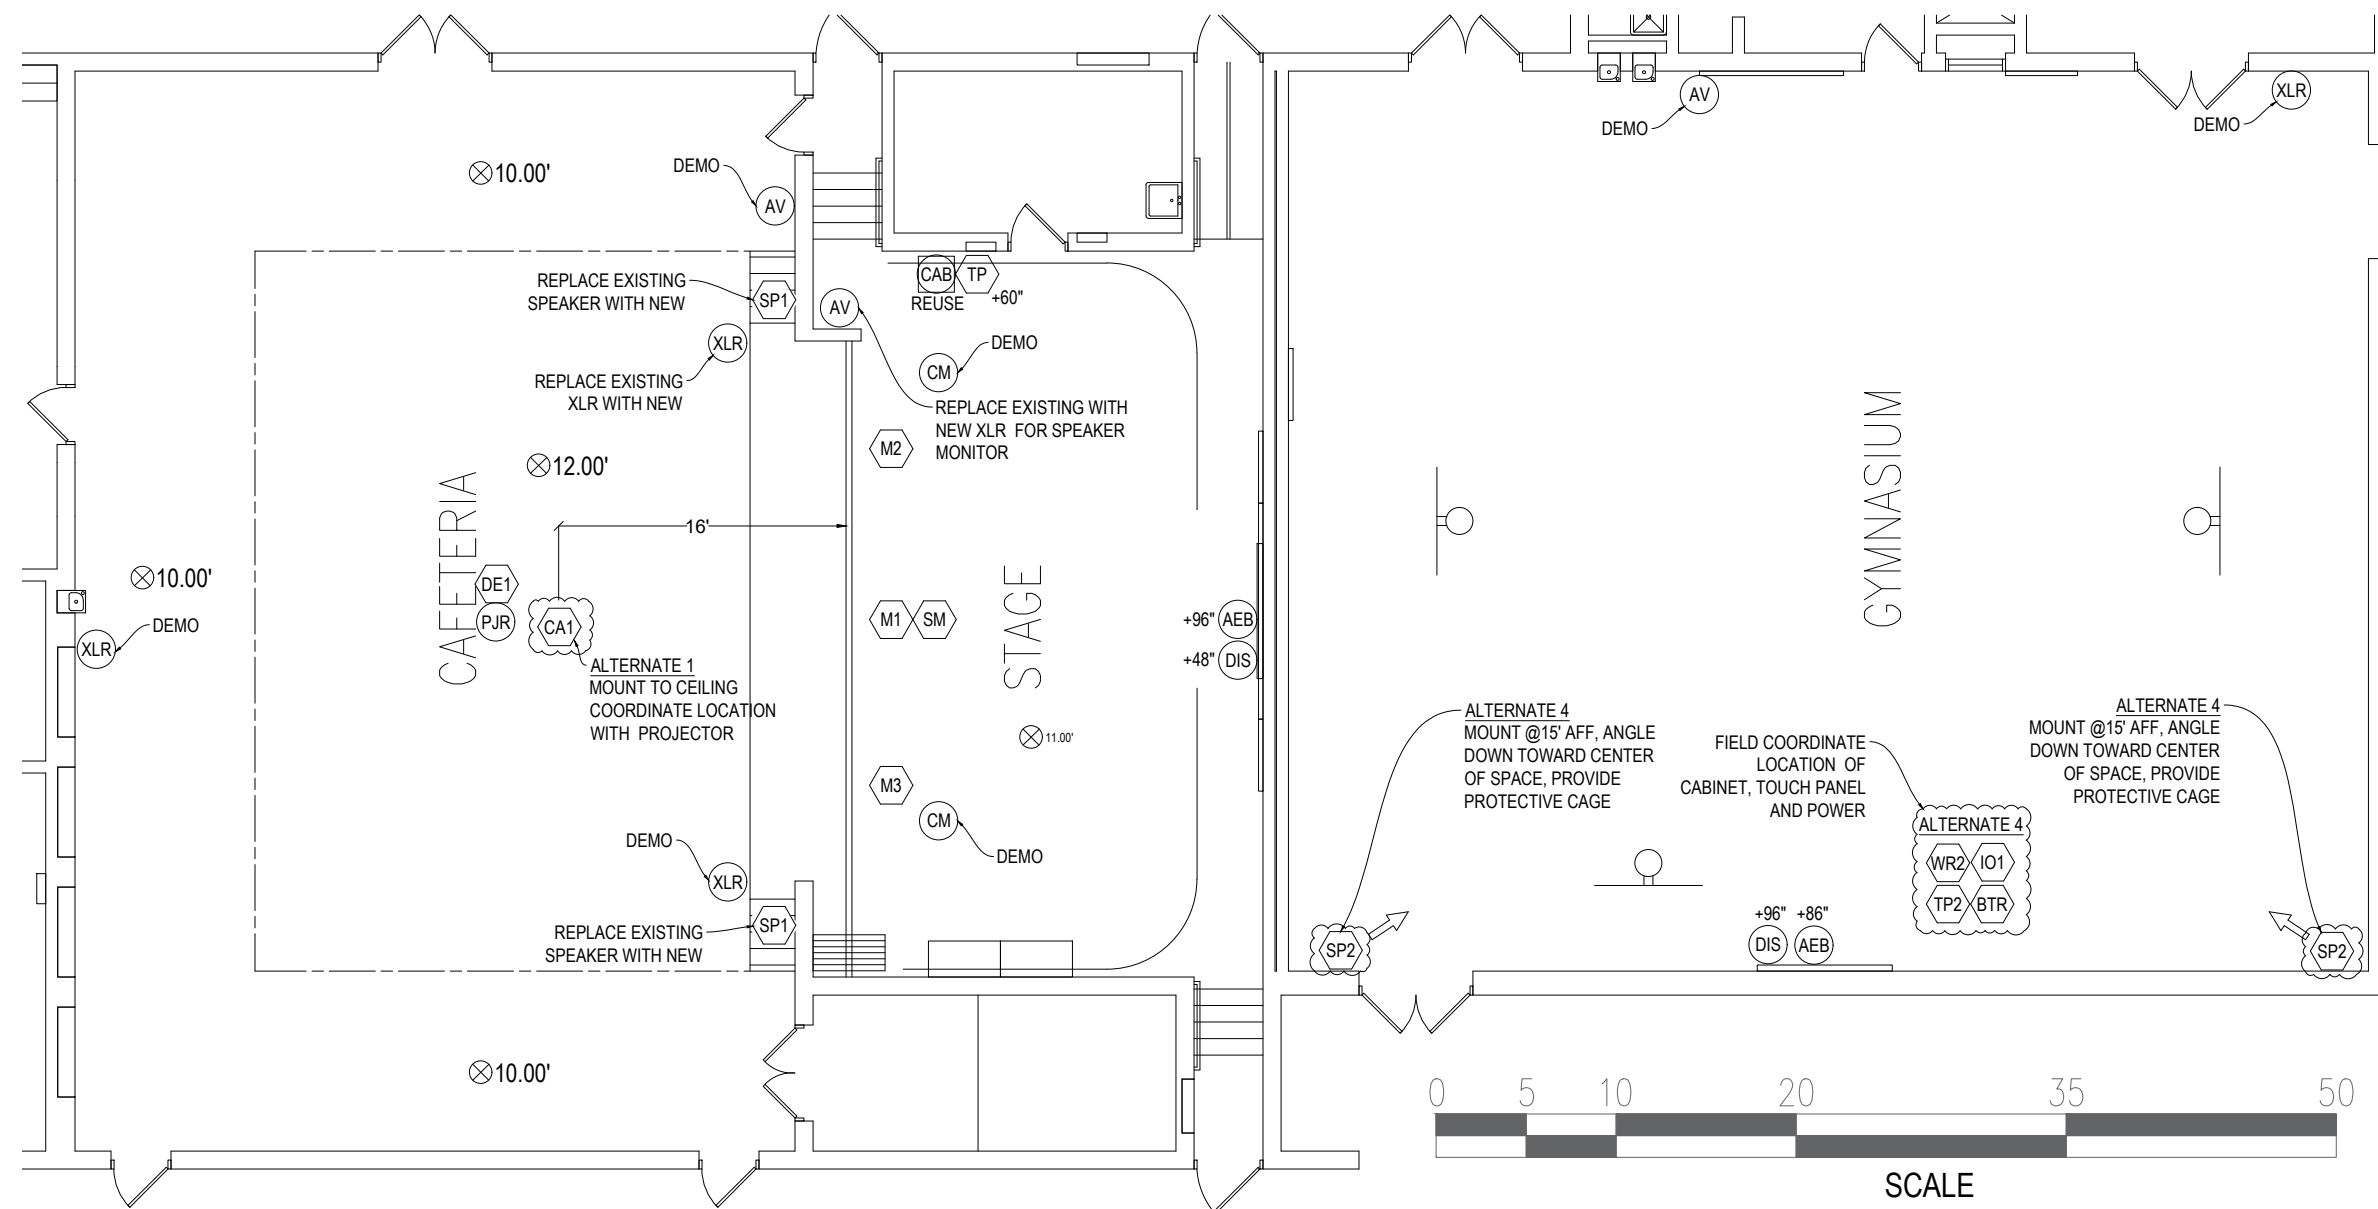

EXISTING EQPT SYMBOLS

- COAX COAX CABLE AND CONNECTOR
- AV AV CONNECTOR AND CABLE
- DIS FLAT PANEL DISPLAY
- AEB AUDIO ENHANCEMENT BEAM
- CAB WALL MT'D CABINET
- PJR CEILING MT'D PROJECTOR
- CM EXISTING CEILING SPEAKER

NEW EQPT SYMBOLS
REFERENCE AS.## DRAWINGS

1. DEMO ALL UNUSED EQUIPMENT (SHOWN OR NOT) AND MATERIAL, BLANK OFF EMPTY BOXES
 2. ENCLOSE ALL NEW WIRING IN CONDUIT, RACEWAY. WALLS, OR ABOVE CEILINGS
 3. REFERENCE ALL AS.## DRAWINGS FOR DEVICES AND CONNECTIVITY
 4. ENCLOSE ALL EQUIPMENT IN CABINETS EXCEPT AS NOTED
 5. ALL HEIGHTS SHOWN ARE APPROXIMATE
 6. PROTECT GYM FLOORS FROM LIFTS AND LADDERS
- * NOTE ALL DISPLAYS IN CAFETERIA TO CONNECT TO SYSTEM FOR AUDIO OVER HOUSE SPEAKERS





CONVERGENT
TECHNOLOGY PARTNERS

6197 Miller Road Suite 4
Swartz Creek, MI 48473
Phone: 810.720.3820
www.ctpartners.net

TECHNOLOGY DESIGN | CONSULTING | PLANNING

MARTELL ELEMENTARY SCHOOL
AUDIO SYSTEM FLOOR PLAN
DWG: TA.101 **FEB 24, 2023**

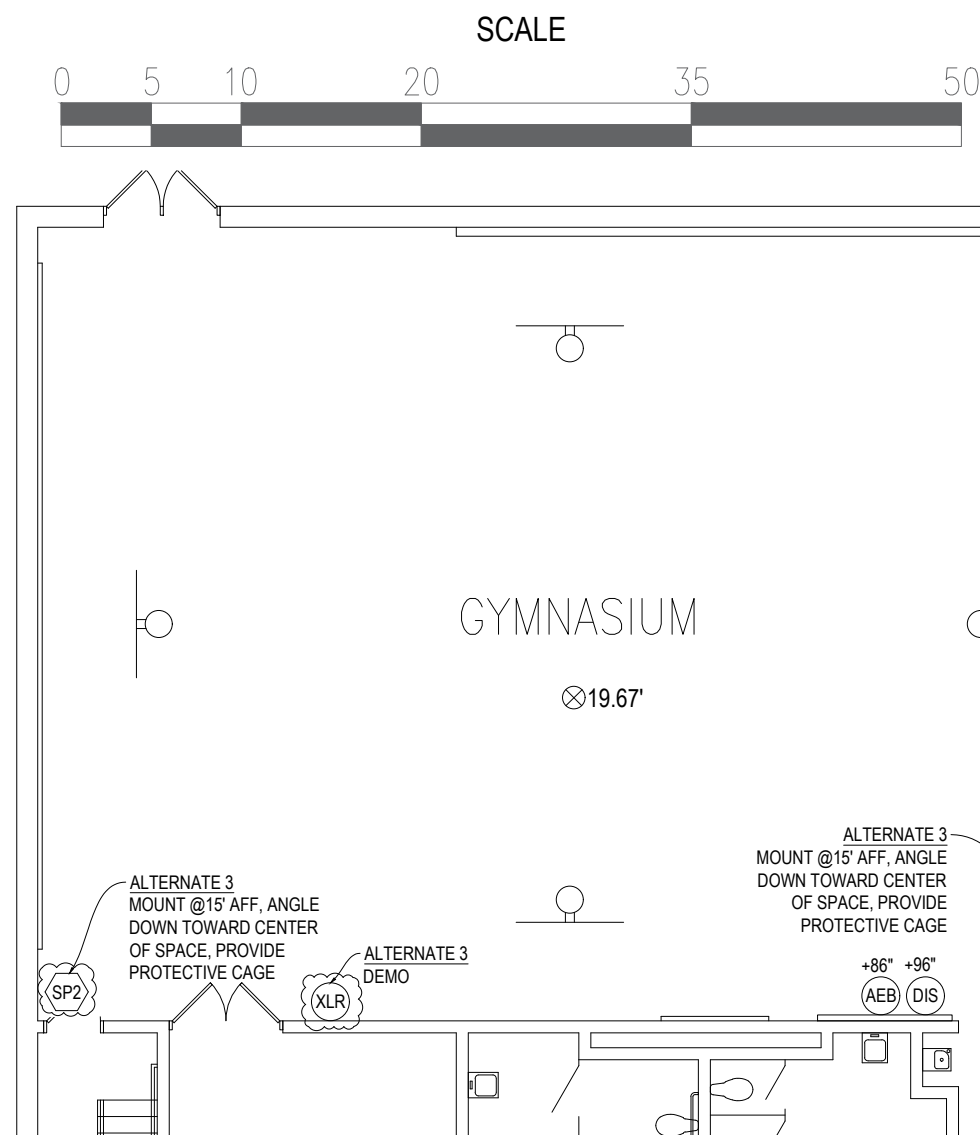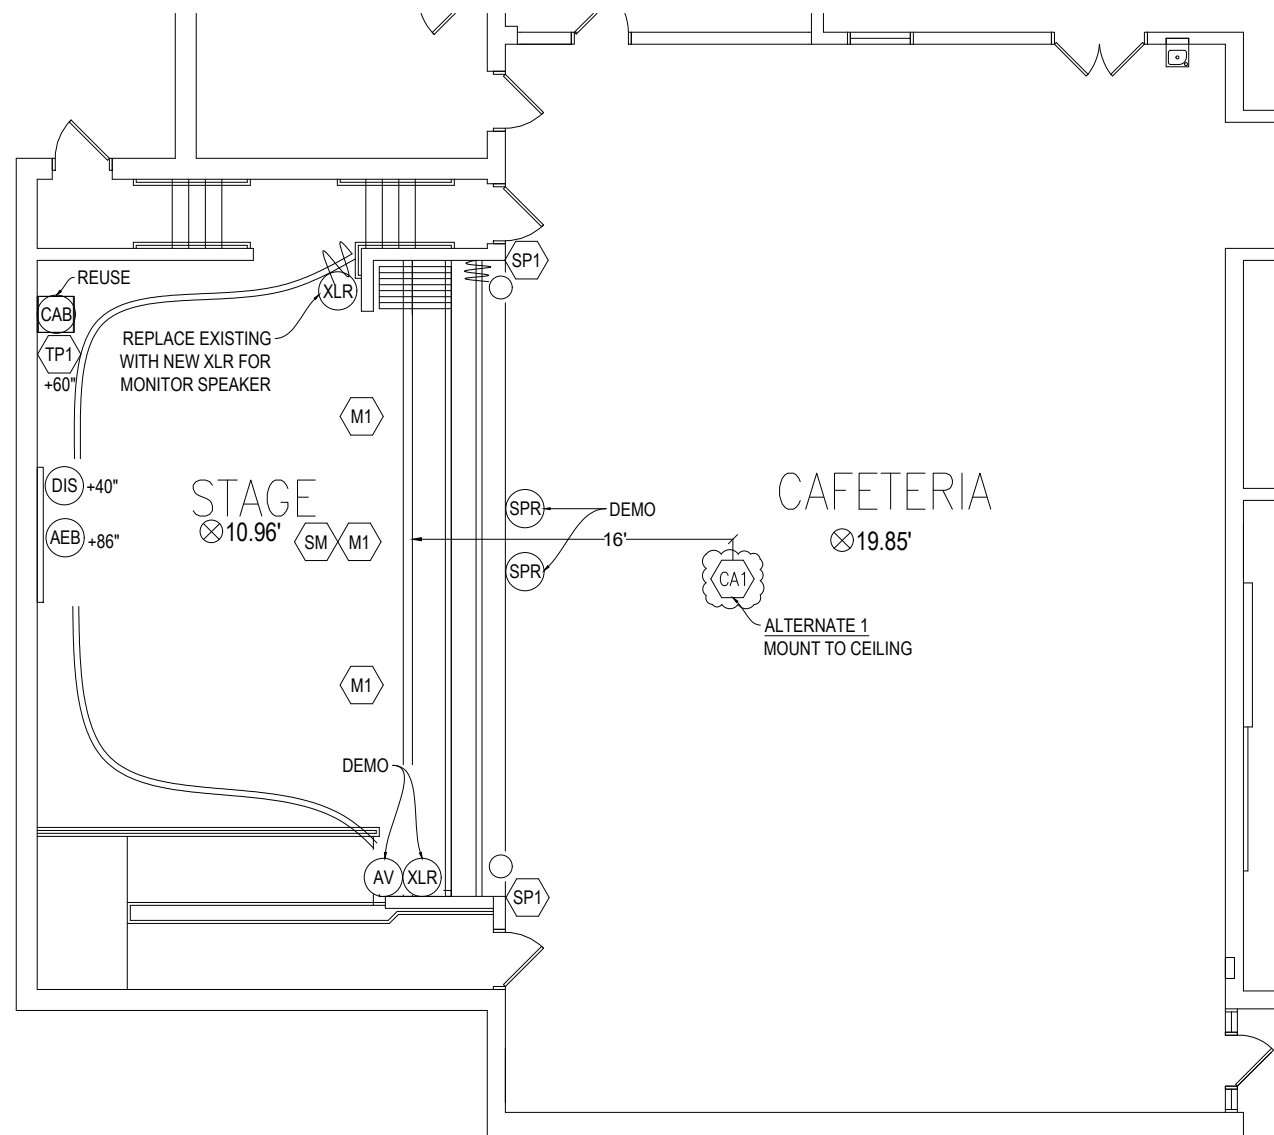

EXISTING EQPT SYMBOLS

- (COAX) COAX CABLE AND CONNECTOR
- (AV) AV CONNECTOR AND CABLE
- (DIS) FLAT PANEL DISPLAY
- (AEB) AUDIO ENHANCEMENT BEAM
- (CAB) WALL MT'D CABINET
- (PJR) CEILING MT'D PROJECTOR
- (SPR) EXISTING SPEAKER

NEW EQPT SYMBOLS REFERENCE AS.## DRAWINGS

1. DEMO ALL UNUSED EQUIPMENT (SHOWN OR NOT) AND MATERIAL, BLANK OFF EMPTY BOXES
 2. ENCLOSE ALL NEW WIRING IN CONDUIT, RACEWAY. WALLS, OR ABOVE CEILINGS
 3. REFERENCE ALL AS.## DRAWINGS FOR DEVICES AND CONNECTIVITY
 4. ENCLOSE ALL EQUIPMENT IN CABINETS EXCEPT AS NOTED
 5. ALL HEIGHTS SHOWN ARE APPROXIMATE
 6. PROTECT GYM FLOORS FROM LIFTS AND LADDERS
- * NOTE ALL DISPLAYS IN CAFETERIA TO CONNECT TO SYSTEM FOR AUDIO OVER HOUSE SPEAKERS





CONVERGENT
TECHNOLOGY PARTNERS

6197 Miller Road Suite 4
Swartz Creek, MI 48473
Phone: 810.720.3820
www.ctpartners.net

TECHNOLOGY DESIGN | CONSULTING | PLANNING

MORSE ELEMENTARY SCHOOL
AUDIO SYSTEM FLOOR PLAN
DWG: TA.101 **FEB 24, 2023**

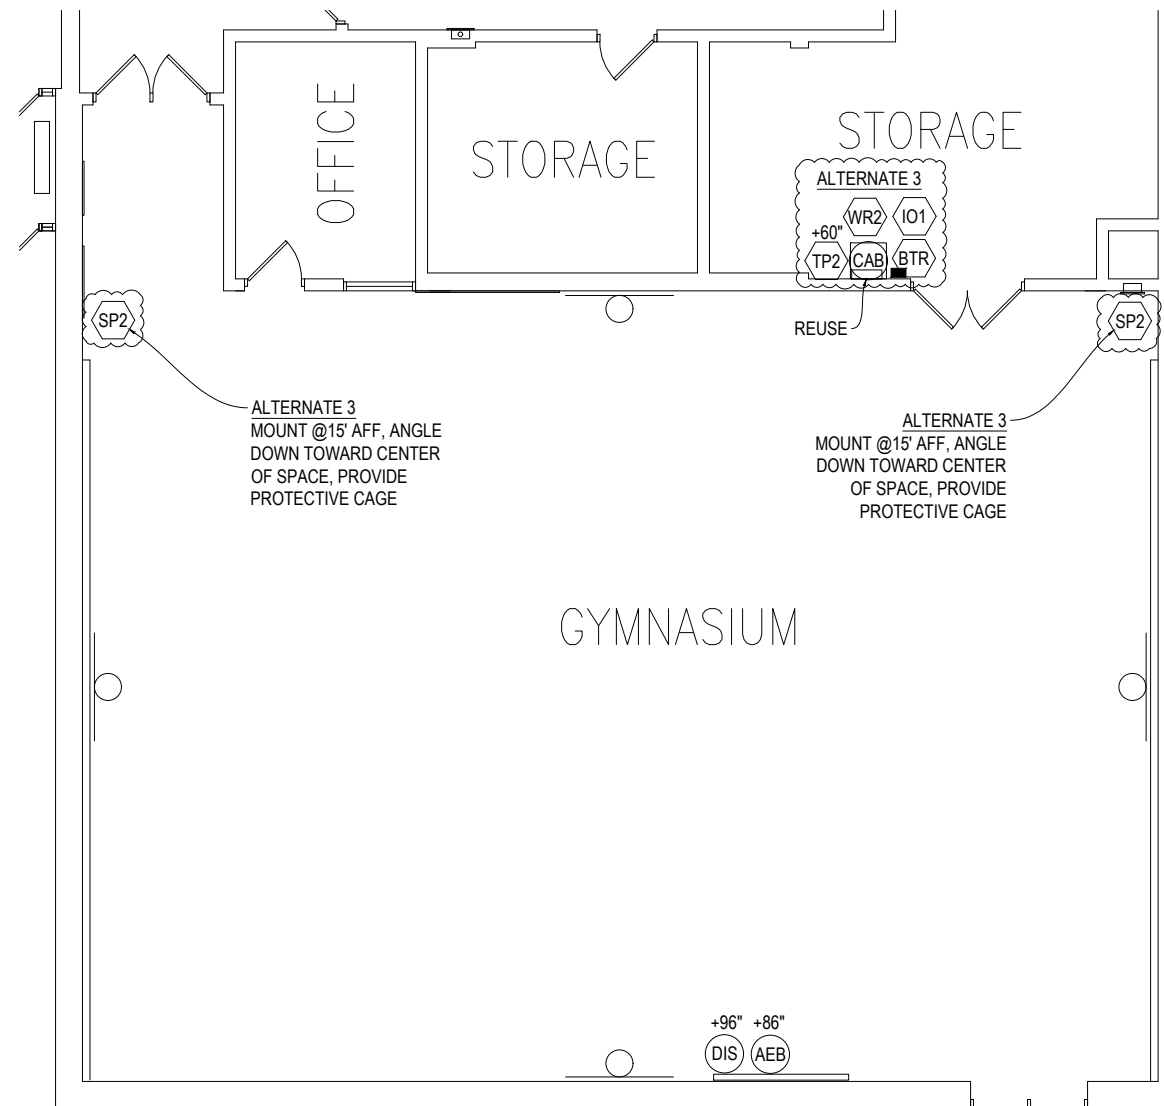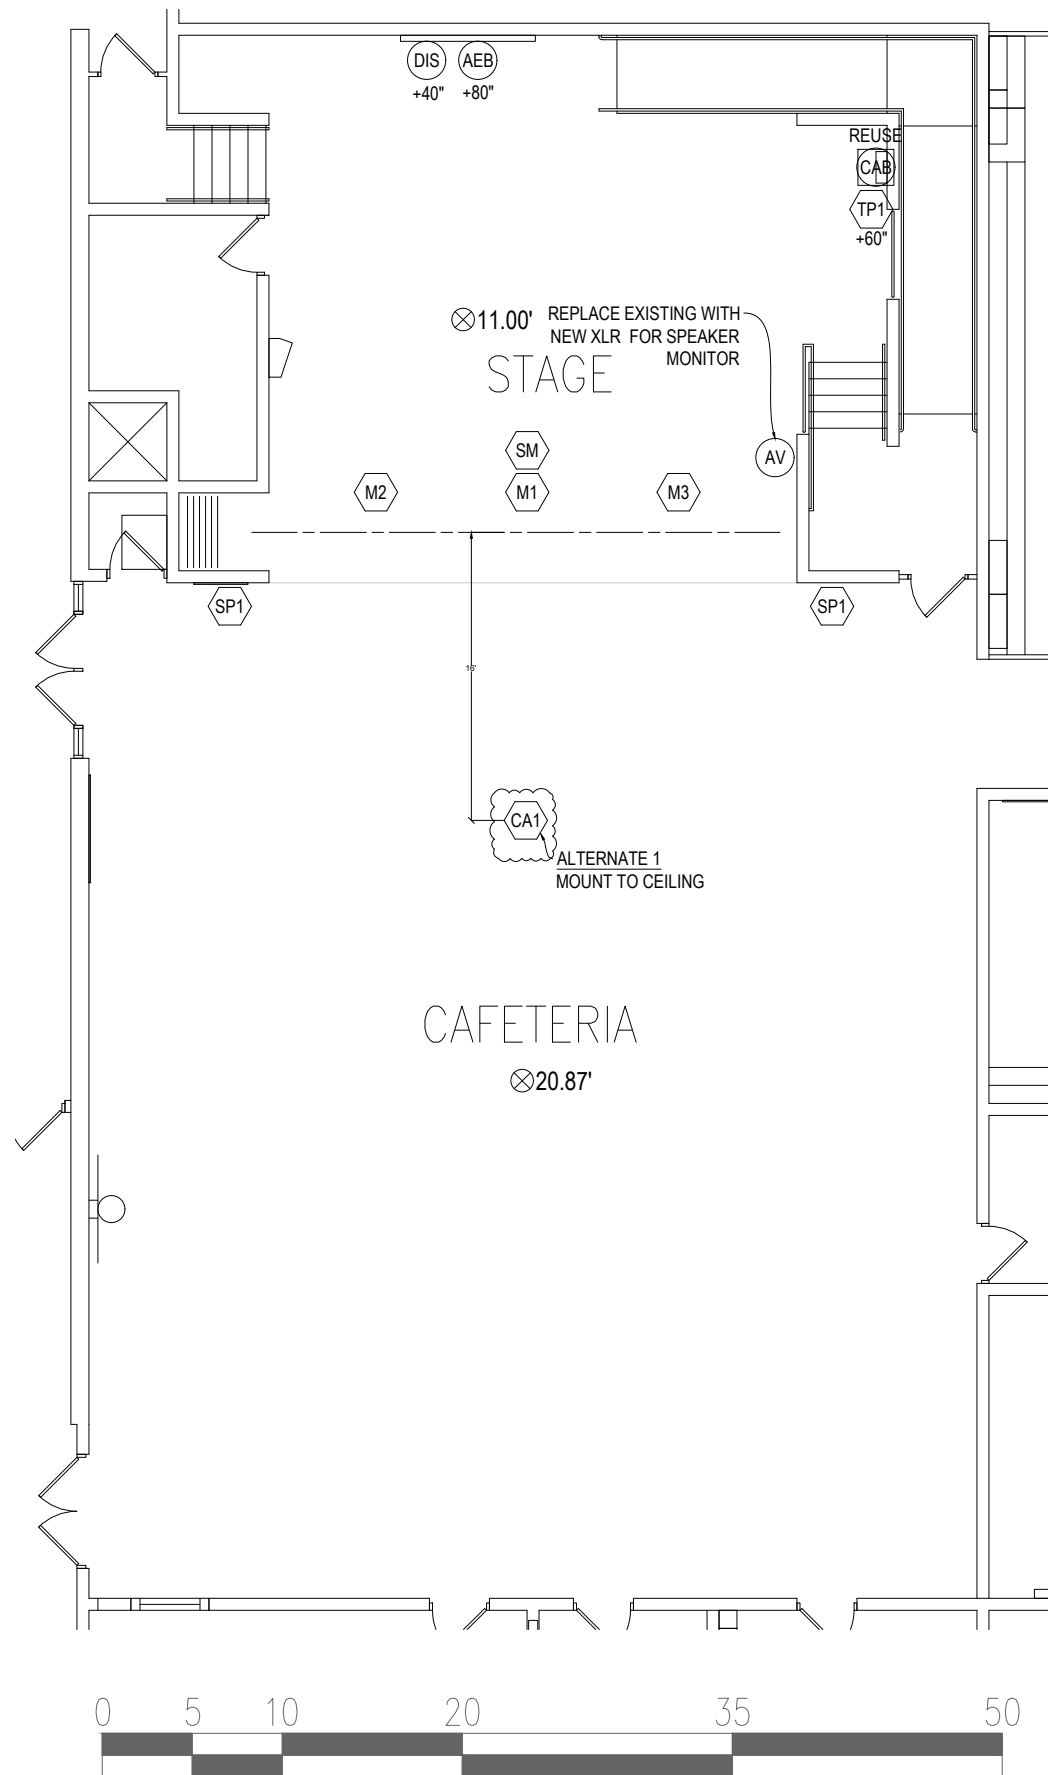

EXISTING EQPT SYMBOLS

- COAX COAX CABLE AND CONNECTOR
- AV AV CONNECTOR AND CABLE
- DIS FLAT PANEL DISPLAY
- AEB AUDIO ENHANCEMENT BEAM
- CAB WALL MT'D CABINET
- PJR CEILING MT'D PROJECTOR

NEW EQPT SYMBOLS REFERENCE AS.## DRAWINGS

1. DEMO ALL UNUSED EQUIPMENT (SHOWN OR NOT) AND MATERIAL, BLANK OFF EMPTY BOXES
 2. ENCLOSE ALL NEW WIRING IN CONDUIT, RACEWAY, WALLS, OR ABOVE CEILINGS
 3. REFERENCE ALL AS.## DRAWINGS FOR DEVICES AND CONNECTIVITY
 4. ENCLOSE ALL EQUIPMENT IN CABINETS EXCEPT AS NOTED
 5. ALL HEIGHTS SHOWN ARE APPROXIMATE
 6. PROTECT GYM FLOORS FROM LIFTS AND LADDERS
- * NOTE ALL DISPLAYS IN CAFETERIA TO CONNECT TO SYSTEM FOR AUDIO OVER HOUSE SPEAKERS






CONVERGENT
TECHNOLOGY PARTNERS

6197 Miller Road Suite 4
Swartz Creek, MI 48473
Phone: 810.720.3820
www.ctpartners.net

TECHNOLOGY DESIGN | CONSULTING | PLANNING

SCHROEDER ELEMENTARY SCHOOL
AUDIO SYSTEM FLOOR PLAN
DWG: TA.101 **FEB 24, 2023**

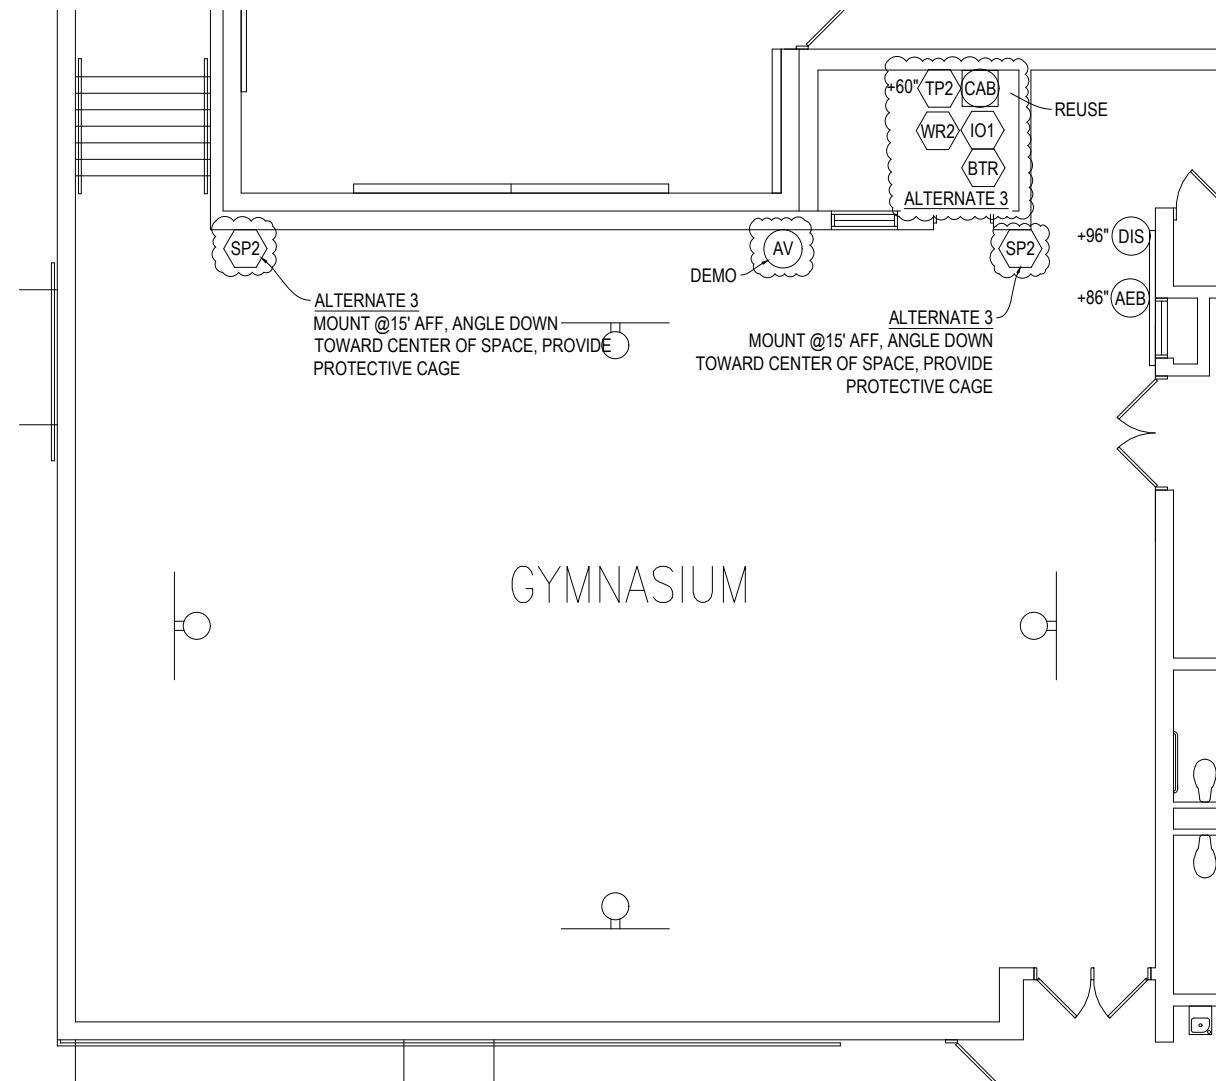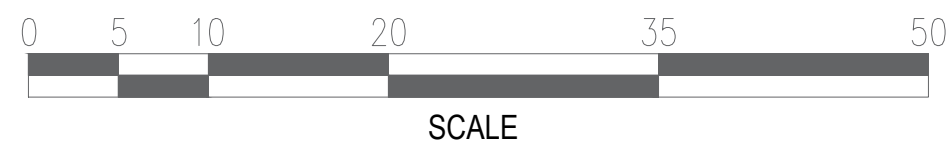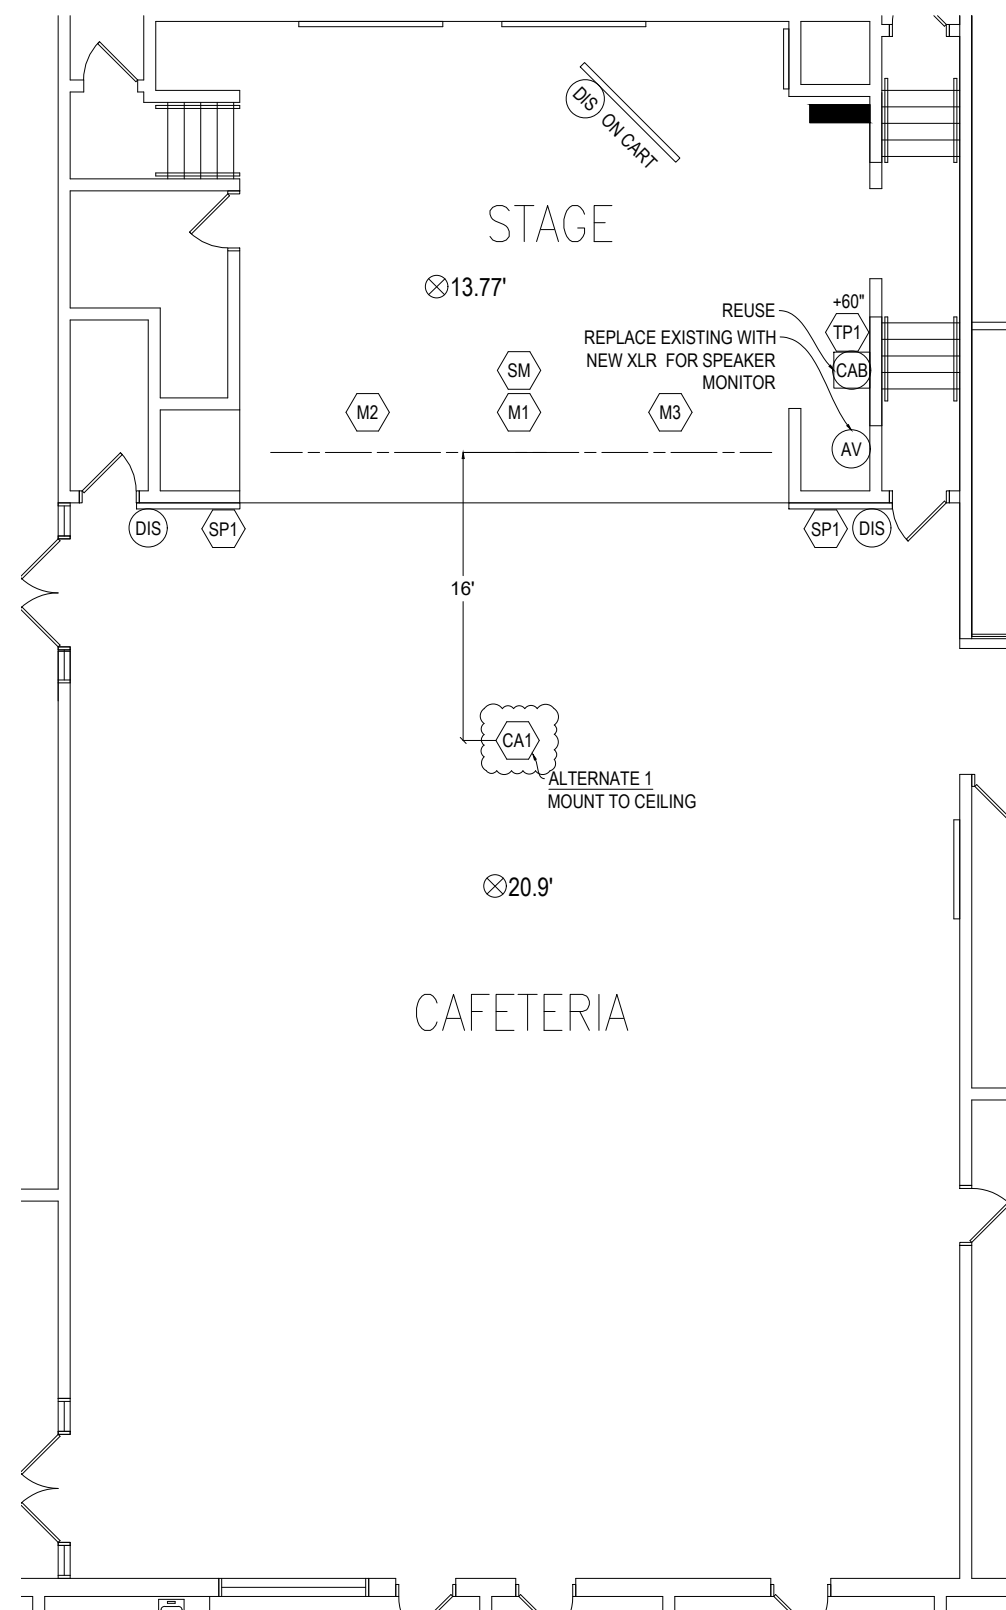


EXISTING EQPT SYMBOLS

- COAX COAX CABLE AND CONNECTOR
- AV AV CONNECTOR AND CABLE
- DIS FLAT PANEL DISPLAY
- AEB AUDIO ENHANCEMENT BEAM
- CAB WALL MT'D CABINET
- PJR CEILING MT'D PROJECTOR

NEW EQPT SYMBOLS REFERENCE AS.## DRAWINGS

1. DEMO ALL UNUSED EQUIPMENT (SHOWN OR NOT) AND MATERIAL, BLANK OFF EMPTY BOXES
 2. ENCLOSE ALL NEW WIRING IN CONDUIT, RACEWAY, WALLS, OR ABOVE CEILINGS
 3. REFERENCE ALL AS.## DRAWINGS FOR DEVICES AND CONNECTIVITY
 4. ENCLOSE ALL EQUIPMENT IN CABINETS EXCEPT AS NOTED
 5. ALL HEIGHTS SHOWN ARE APPROXIMATE
 6. PROTECT GYM FLOORS FROM LIFTS AND LADDERS
- * NOTE ALL DISPLAYS IN CAFETERIA TO CONNECT TO SYSTEM FOR AUDIO OVER HOUSE SPEAKERS

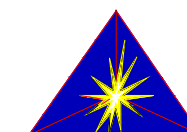


CONVERGENT
TECHNOLOGY PARTNERS

6197 Miller Road Suite 4
Swartz Creek, MI 48473
Phone: 810.720.3820
www.ctpartners.net

TECHNOLOGY DESIGN | CONSULTING | PLANNING

TROY UNION ELEMENTARY SCHOOL
AUDIO SYSTEM FLOOR PLAN
DWG: TA.101 **FEB 24, 2023**


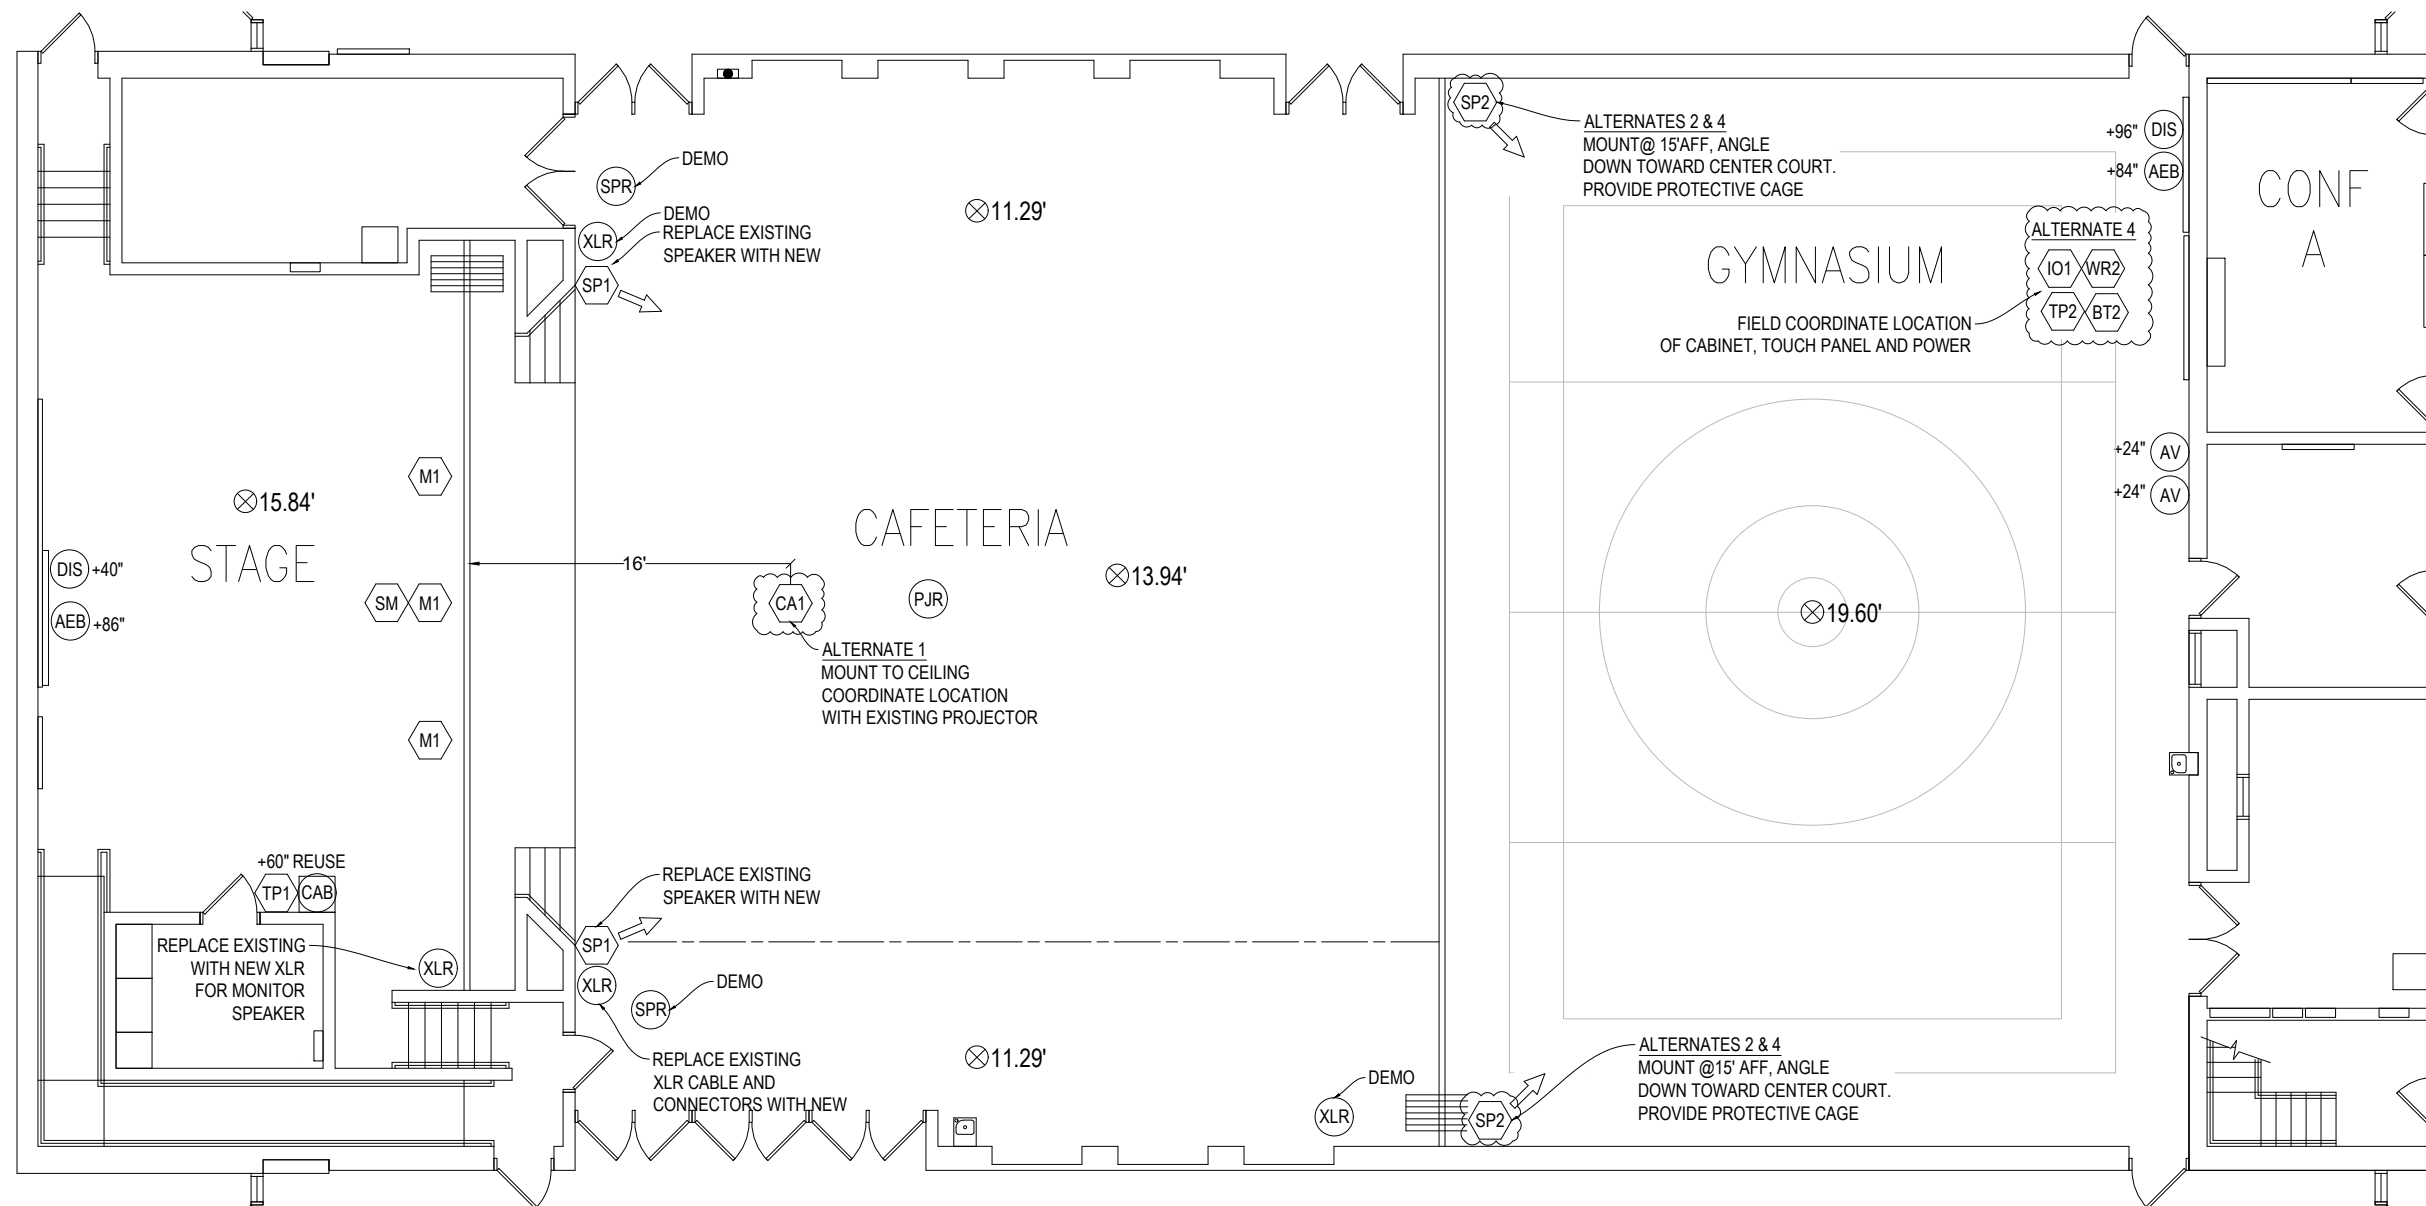


EXISTING EQPT SYMBOLS

- COAX COAX CABLE AND CONNECTOR
- AV AV CONNECTOR AND CABLE
- DIS FLAT PANEL DISPLAY
- AEB AUDIO ENHANCEMENT BEAM
- CAB WALL MT'D CABINET
- PJR CEILING MT'D PROJECTOR
- SPR EXISTING SPEAKER TO DEMO

NEW EQPT SYMBOLS
REFERENCE AS.## DRAWINGS

1. DEMO ALL UNUSED EQUIPMENT (SHOWN OR NOT) AND MATERIAL, BLANK OFF EMPTY BOXES
 2. ENCLOSE ALL NEW WIRING IN CONDUIT, RACEWAY. WALLS, OR ABOVE CEILINGS
 3. REFERENCE ALL AS.## DRAWINGS FOR DEVICES AND CONNECTIVITY
 4. ENCLOSE ALL EQUIPMENT IN CABINETS EXCEPT AS NOTED
 5. ALL HEIGHTS SHOWN ARE APPROXIMATE
 6. PROTECT GYM FLOORS FROM LIFTS AND LADDERS
- * NOTE ALL DISPLAYS IN CAFETERIA TO CONNECT TO SYSTEM FOR AUDIO OVER HOUSE SPEAKERS

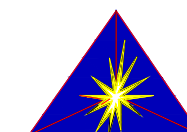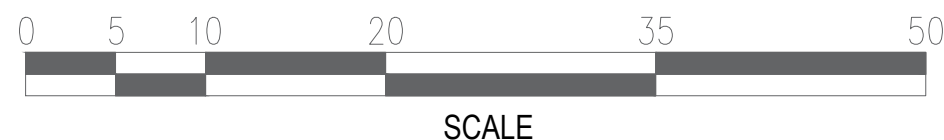


CONVERGENT
TECHNOLOGY PARTNERS


6197 Miller Road Suite 4
Swartz Creek, MI 48473
Phone: 810.720.3820
www.ctpartners.net

TECHNOLOGY DESIGN | CONSULTING | PLANNING

WASS ELEMENTARY SCHOOL
AUDIO SYSTEM FLOOR PLAN
DWG: TA.101 **FEB 24, 2023**

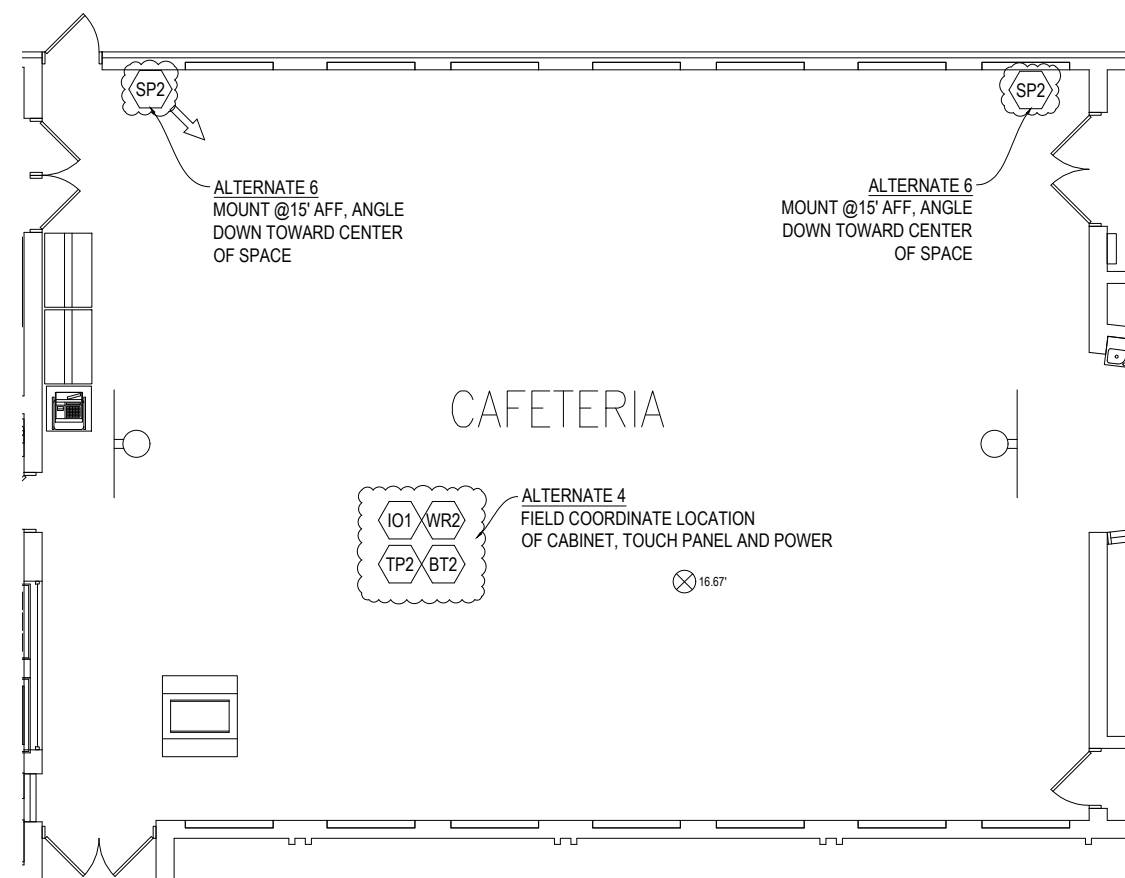

1. DEMO ALL UNUSED EQUIPMENT (SHOWN OR NOT) AND MATERIAL, BLANK OFF EMPTY BOXES
 2. ENCLOSE ALL NEW WIRING IN CONDUIT, RACEWAY. WALLS, OR ABOVE CEILINGS
 3. REFERENCE ALL AS.## DRAWINGS FOR DEVICES AND CONNECTIVITY
 4. ENCLOSE ALL EQUIPMENT IN CABINETS EXCEPT AS NOTED
 5. ALL HEIGHTS SHOWN ARE APPROXIMATE
 6. PROTECT GYM FLOORS FROM LIFTS AND LADDERS
- * NOTE ALL DISPLAYS IN CAFETERIA TO CONNECT TO SYSTEM FOR AUDIO OVER HOUSE SPEAKERS

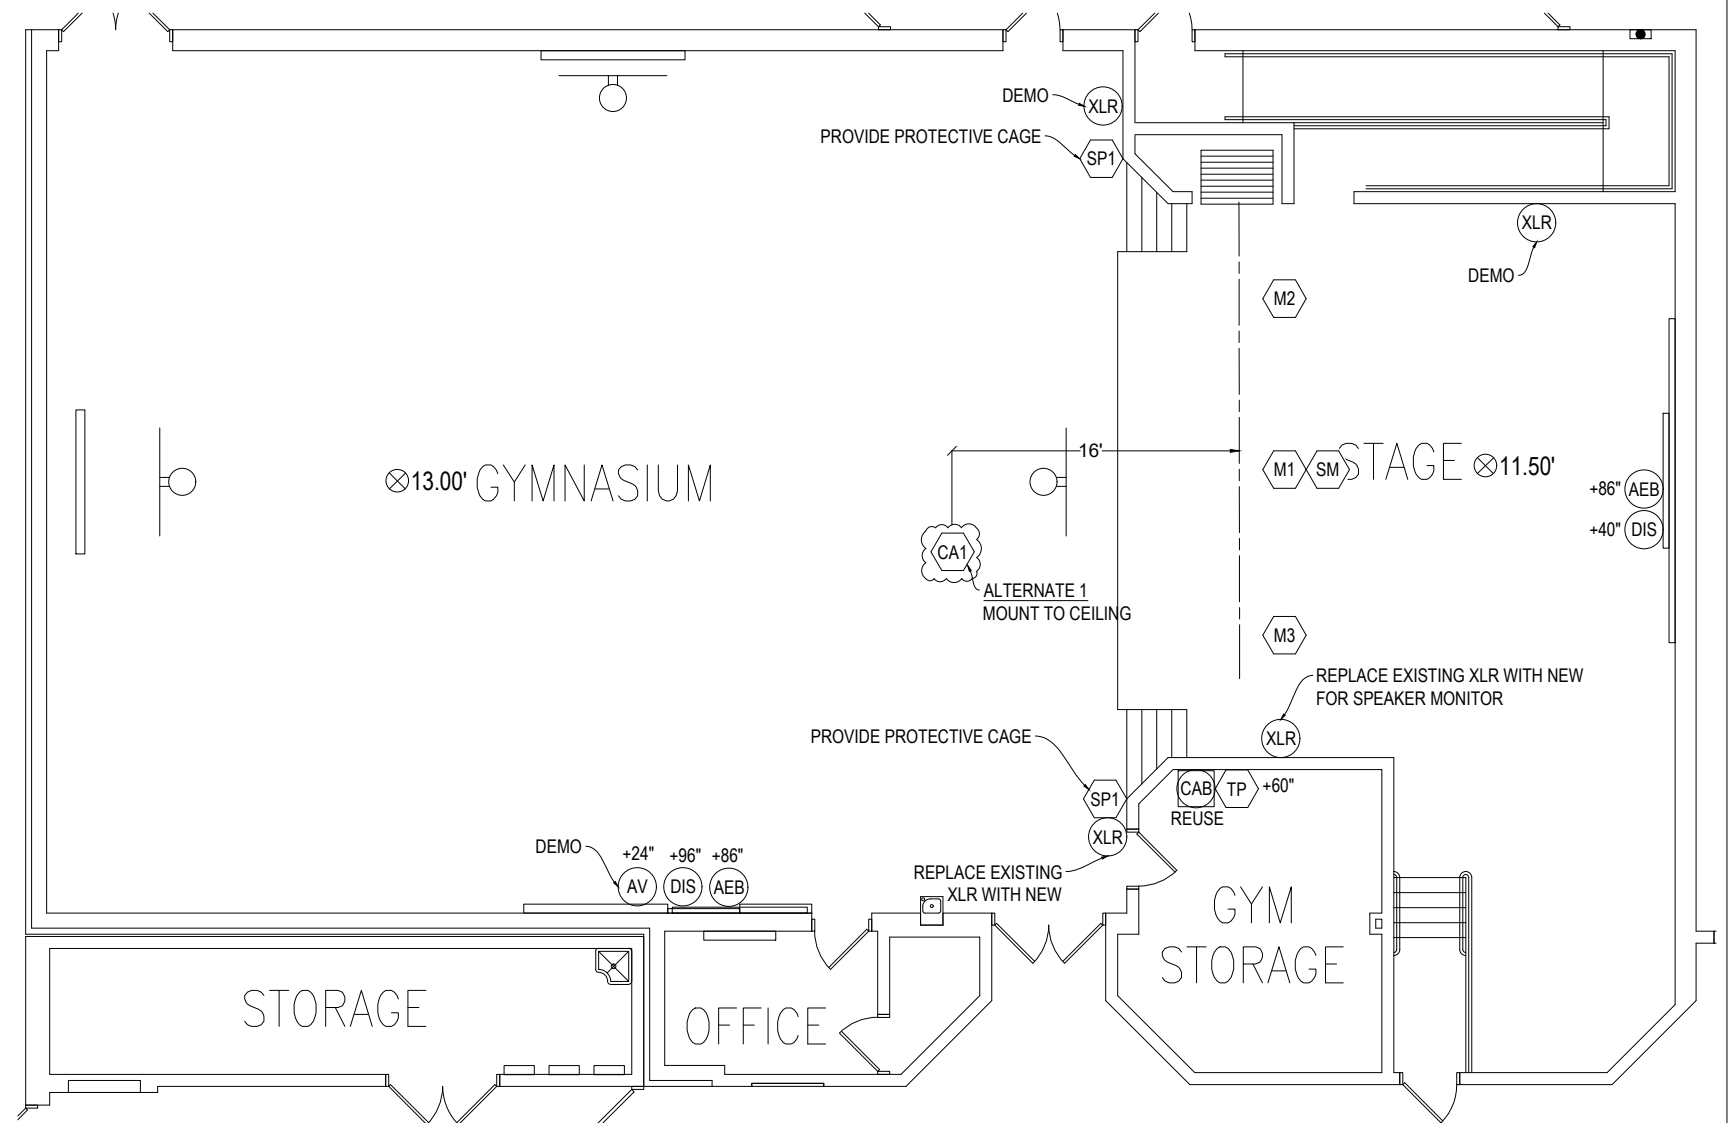

EXISTING EQPT SYMBOLS

- COAX COAX CABLE AND CONNECTOR
- AV AV CONNECTOR AND CABLE
- DIS FLAT PANEL DISPLAY
- AEB AUDIO ENHANCEMENT BEAM
- CAB WALL MT'D CABINET
- PJR CEILING MT'D PROJECTOR

NEW EQPT SYMBOLS
REFERENCE AS.## DRAWINGS



CONVERGENT
TECHNOLOGY PARTNERS

6197 Miller Road Suite 4
Swartz Creek, MI 48473
Phone: 810.720.3820
www.ctpartners.net

TECHNOLOGY DESIGN | CONSULTING | PLANNING

WATTLES ELEMENTARY SCHOOL
AUDIO SYSTEM FLOOR PLAN
DWG: TA.101 **FEB 24, 2023**