



CENTRAL BUS
STAGING
PARKING LOT

REVISIONS/REVIEW	DATE
CD - REDICHECK	1-20-11
CD - ISSUE	3-4-11
ADDENDUM #2	04-19-11


KEY PLAN

SCALE
JOB NO. 2466-49
NORTH

SHEET TITLE
SITE IMPROVEMENTS PLAN

SHEET NO.

BL-C2.0

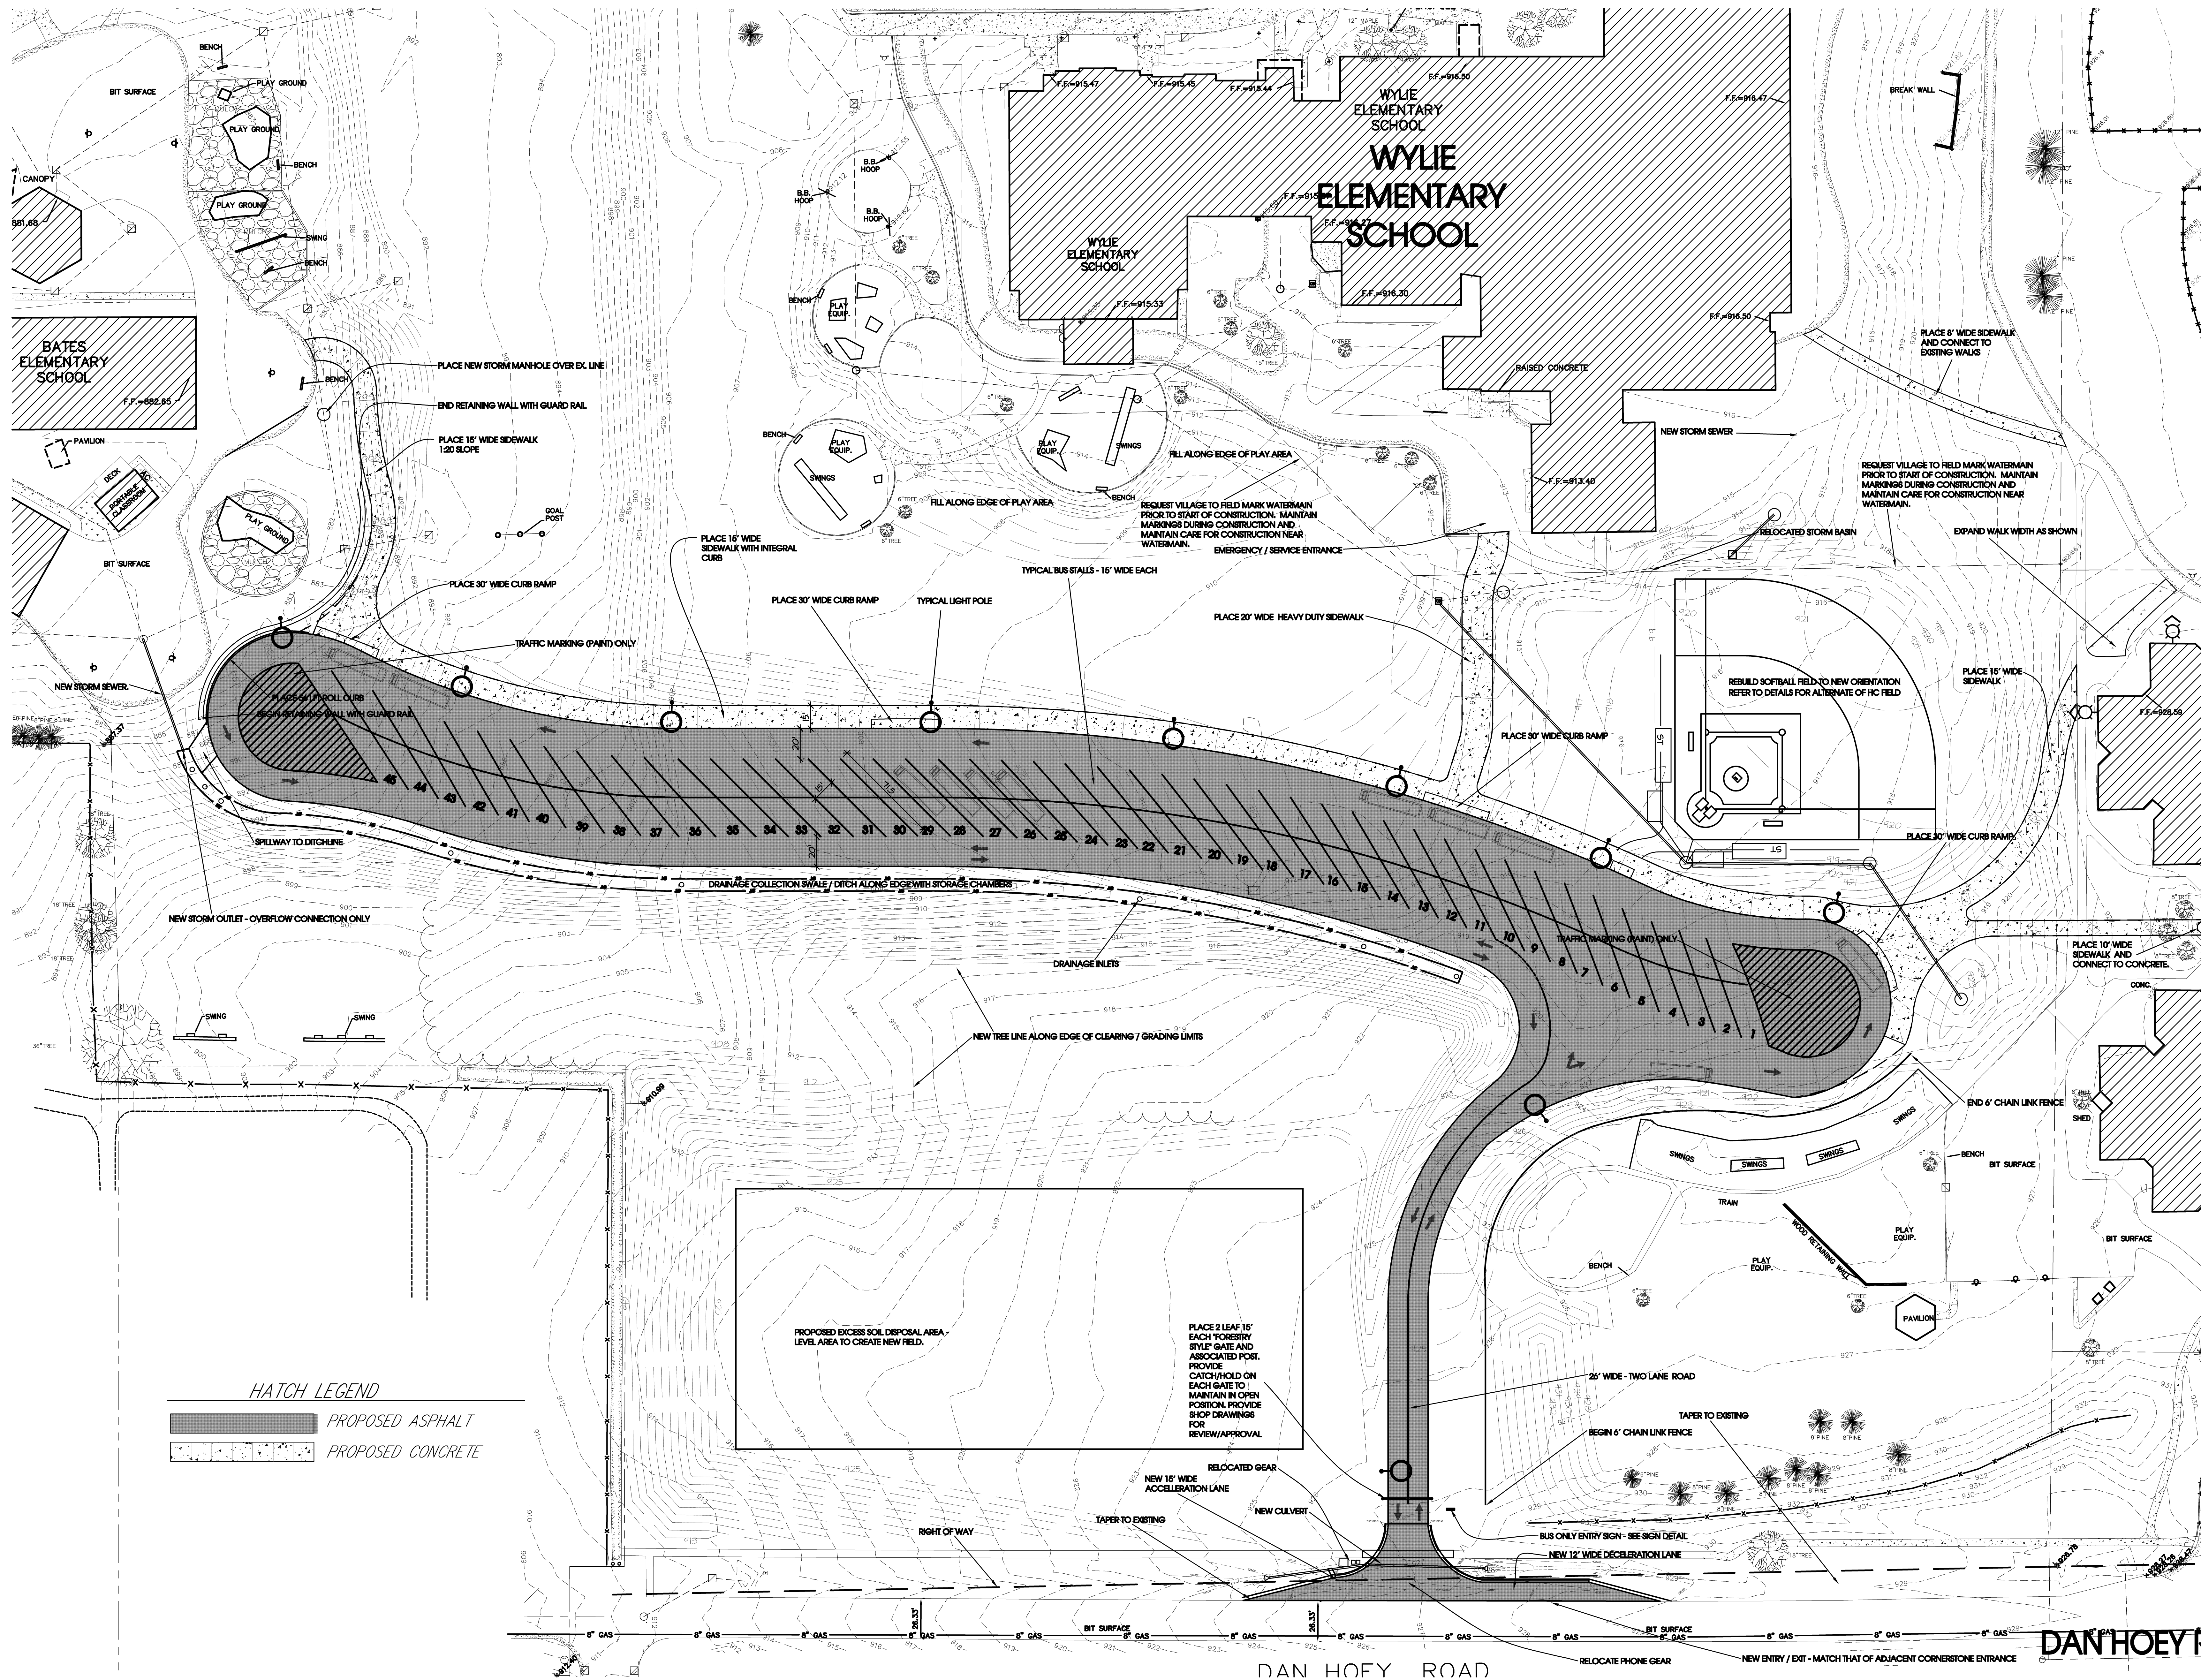

SITE IMPROVEMENTS PLAN
SCALE 1" = 40'