

AREA D - FLOOR PLAN


CAMPUS IMPROVEMENTS

269032

BARTLETT ISD



GOODWIN-LASITER-STRONG
 ENGINEERING - ARCHITECTURE - INTERIOR DESIGN - SURVEYING
 1609 S. CHESTNUT ST. STE. 302 - LUFKIN, TEXAS 75901 - (936) 637-4000
 4077 CROSS PARK DR. STE. 100 - BRYAN, TEXAS 77802 - (979) 776-9700

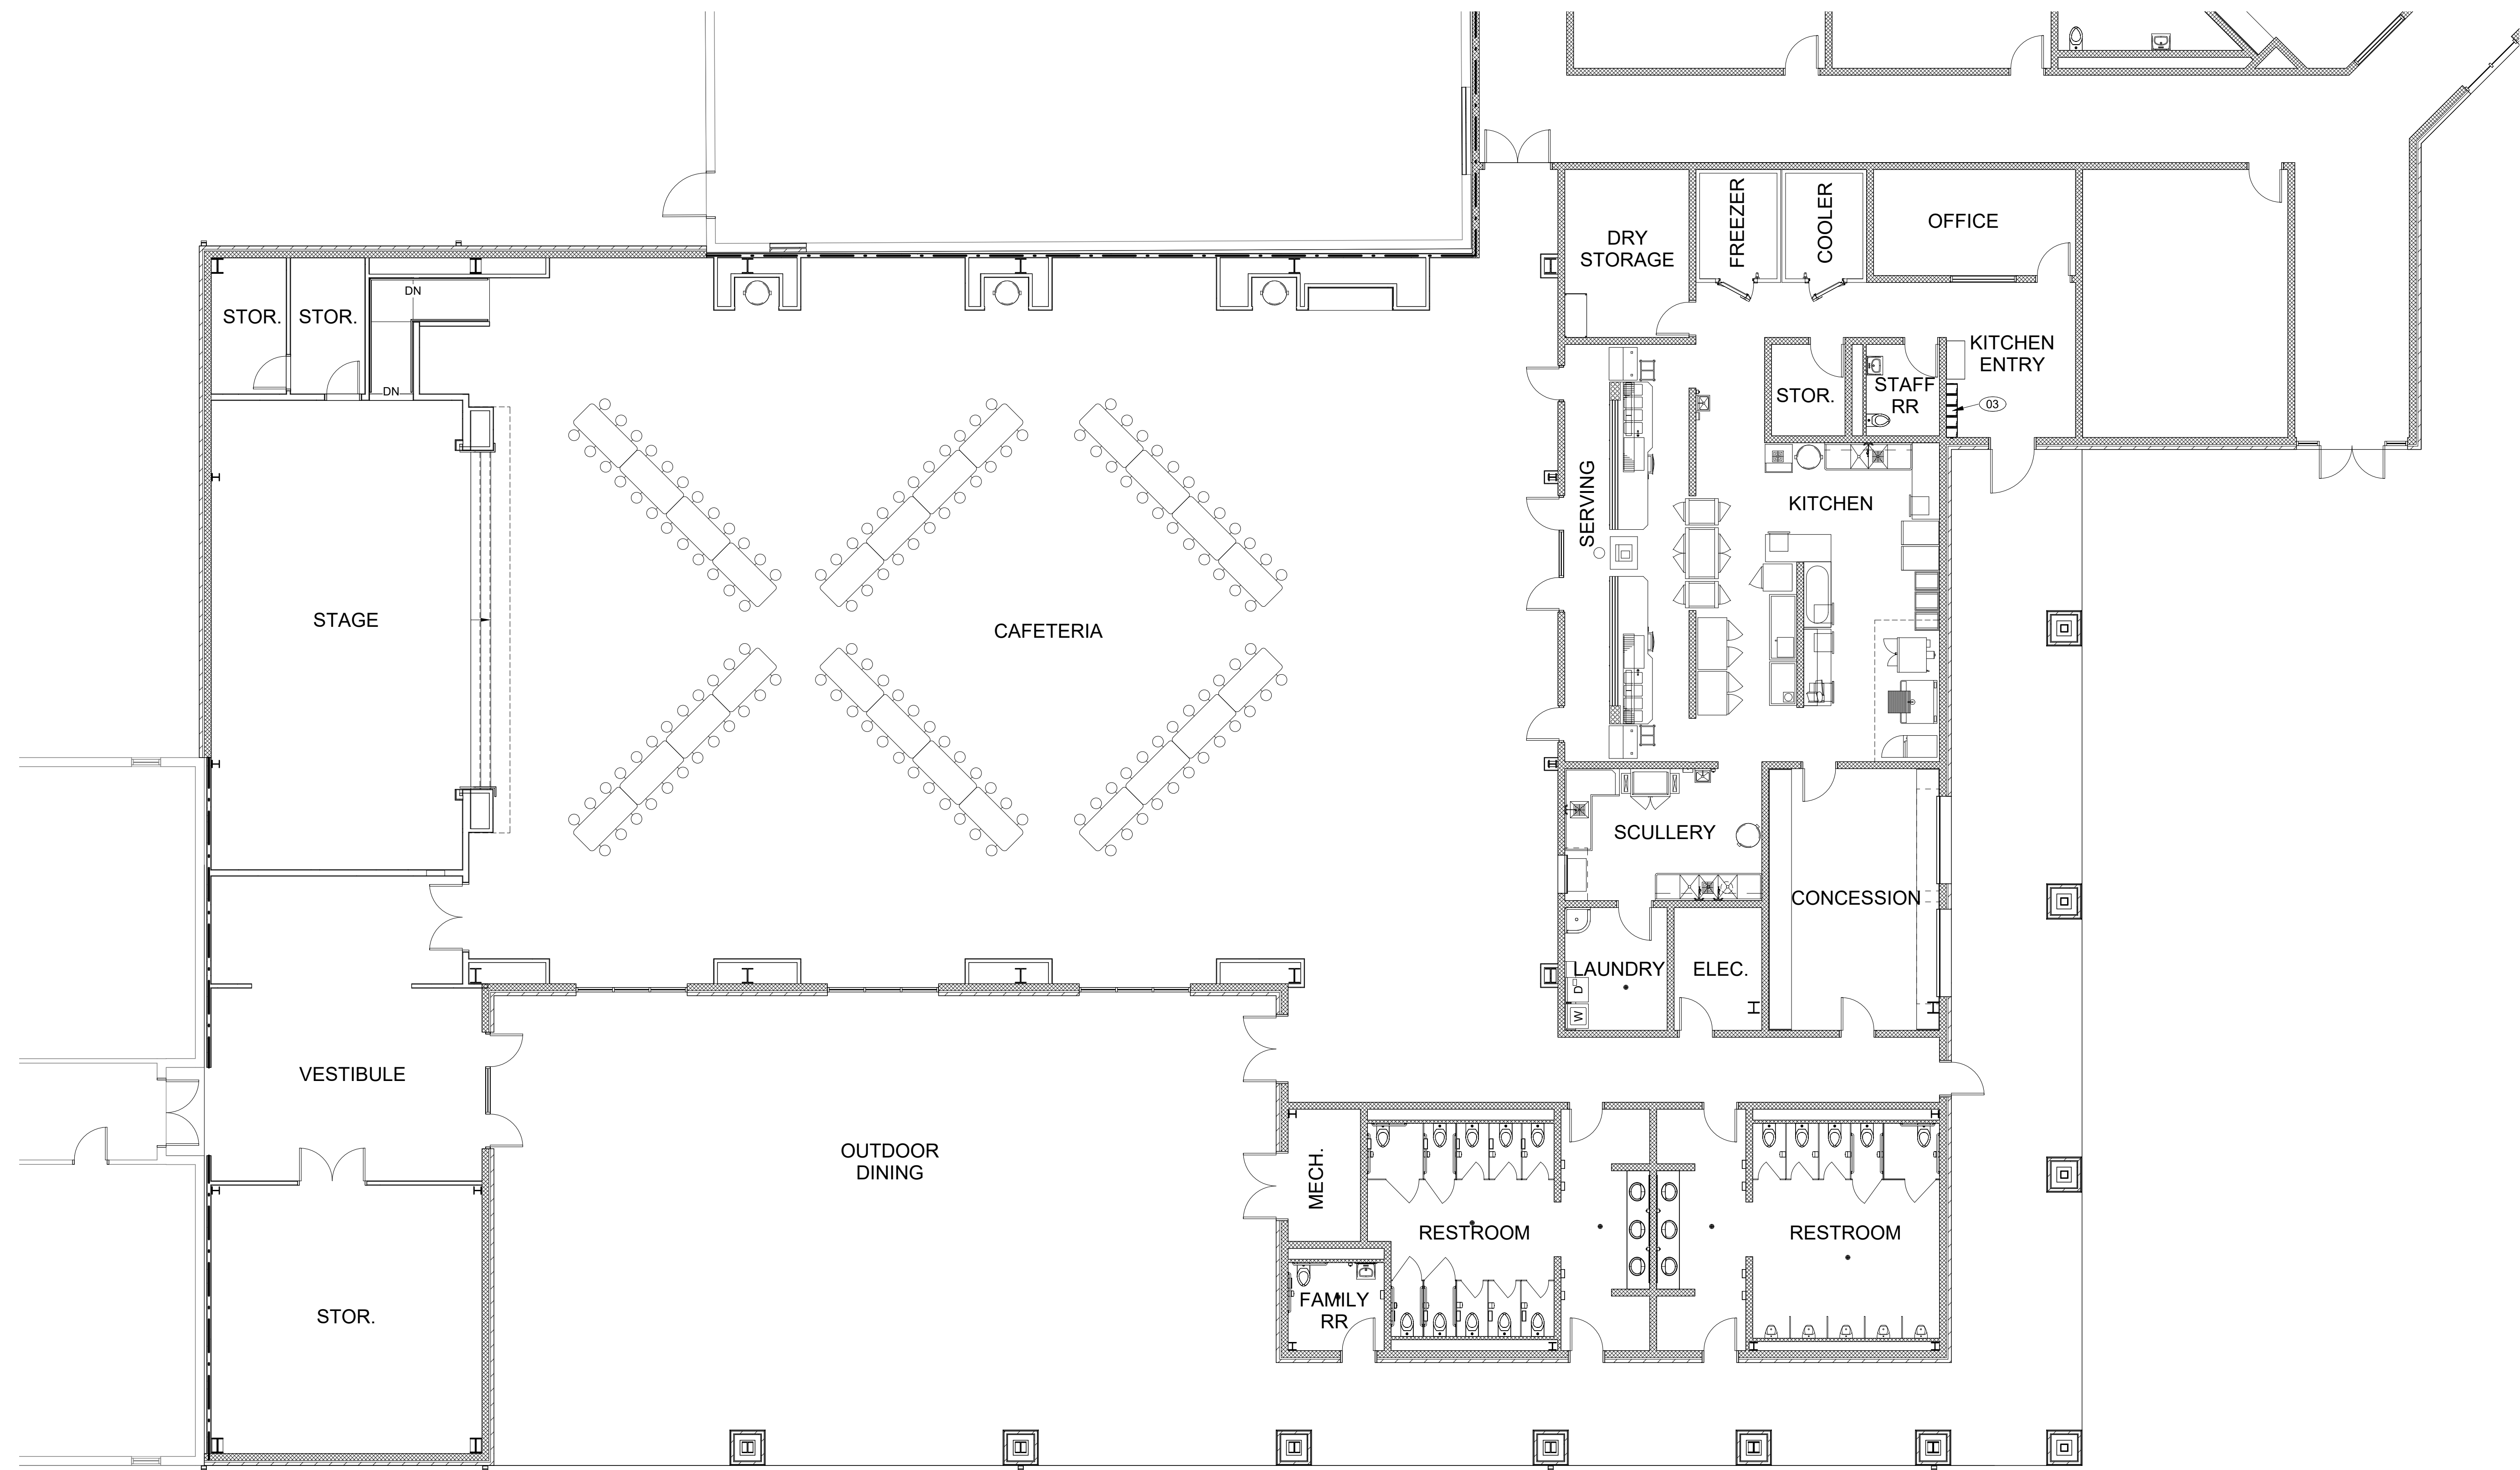

AREA G - FLOOR PLAN

CAMPUS IMPROVEMENTS

269032

BARTLETT ISD

