

Performing Arts Center

San Gabriel Valley Aquatic/Performing Arts Center
Hacienda La Puente Unified School District
La Puente, California 91744

September 10, 2020


TABLE OF CONTENTS


Title Sheet	G1-1
Aerial Photograph	G1-2
Site Development Plan	G1-3
Site Plan	A1-1
Orchestra Level Floor Plan	A1-2
Parterre Level Floor Plan	A1-3
Catwalk Floor Plan	A1-4
Roof Plan	A1-5
North Elevation	A2-1
West Elevation	A2-2
South Elevation	A2-3
East Elevation	A2-4
Building Section A	A3-1
Building Section B	A3-2
Building Section C	A3-3
Building Rendering	A4-1
Building Rendering	A4-2
Building Rendering	A4-3
Rendering	A5-1
Photograph	A5-2
Photograph	A5-3
Photograph	A5-4
Photograph	A5-5
Photograph	A5-6






Aerial Photograph

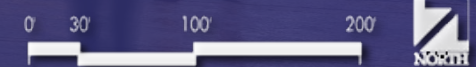

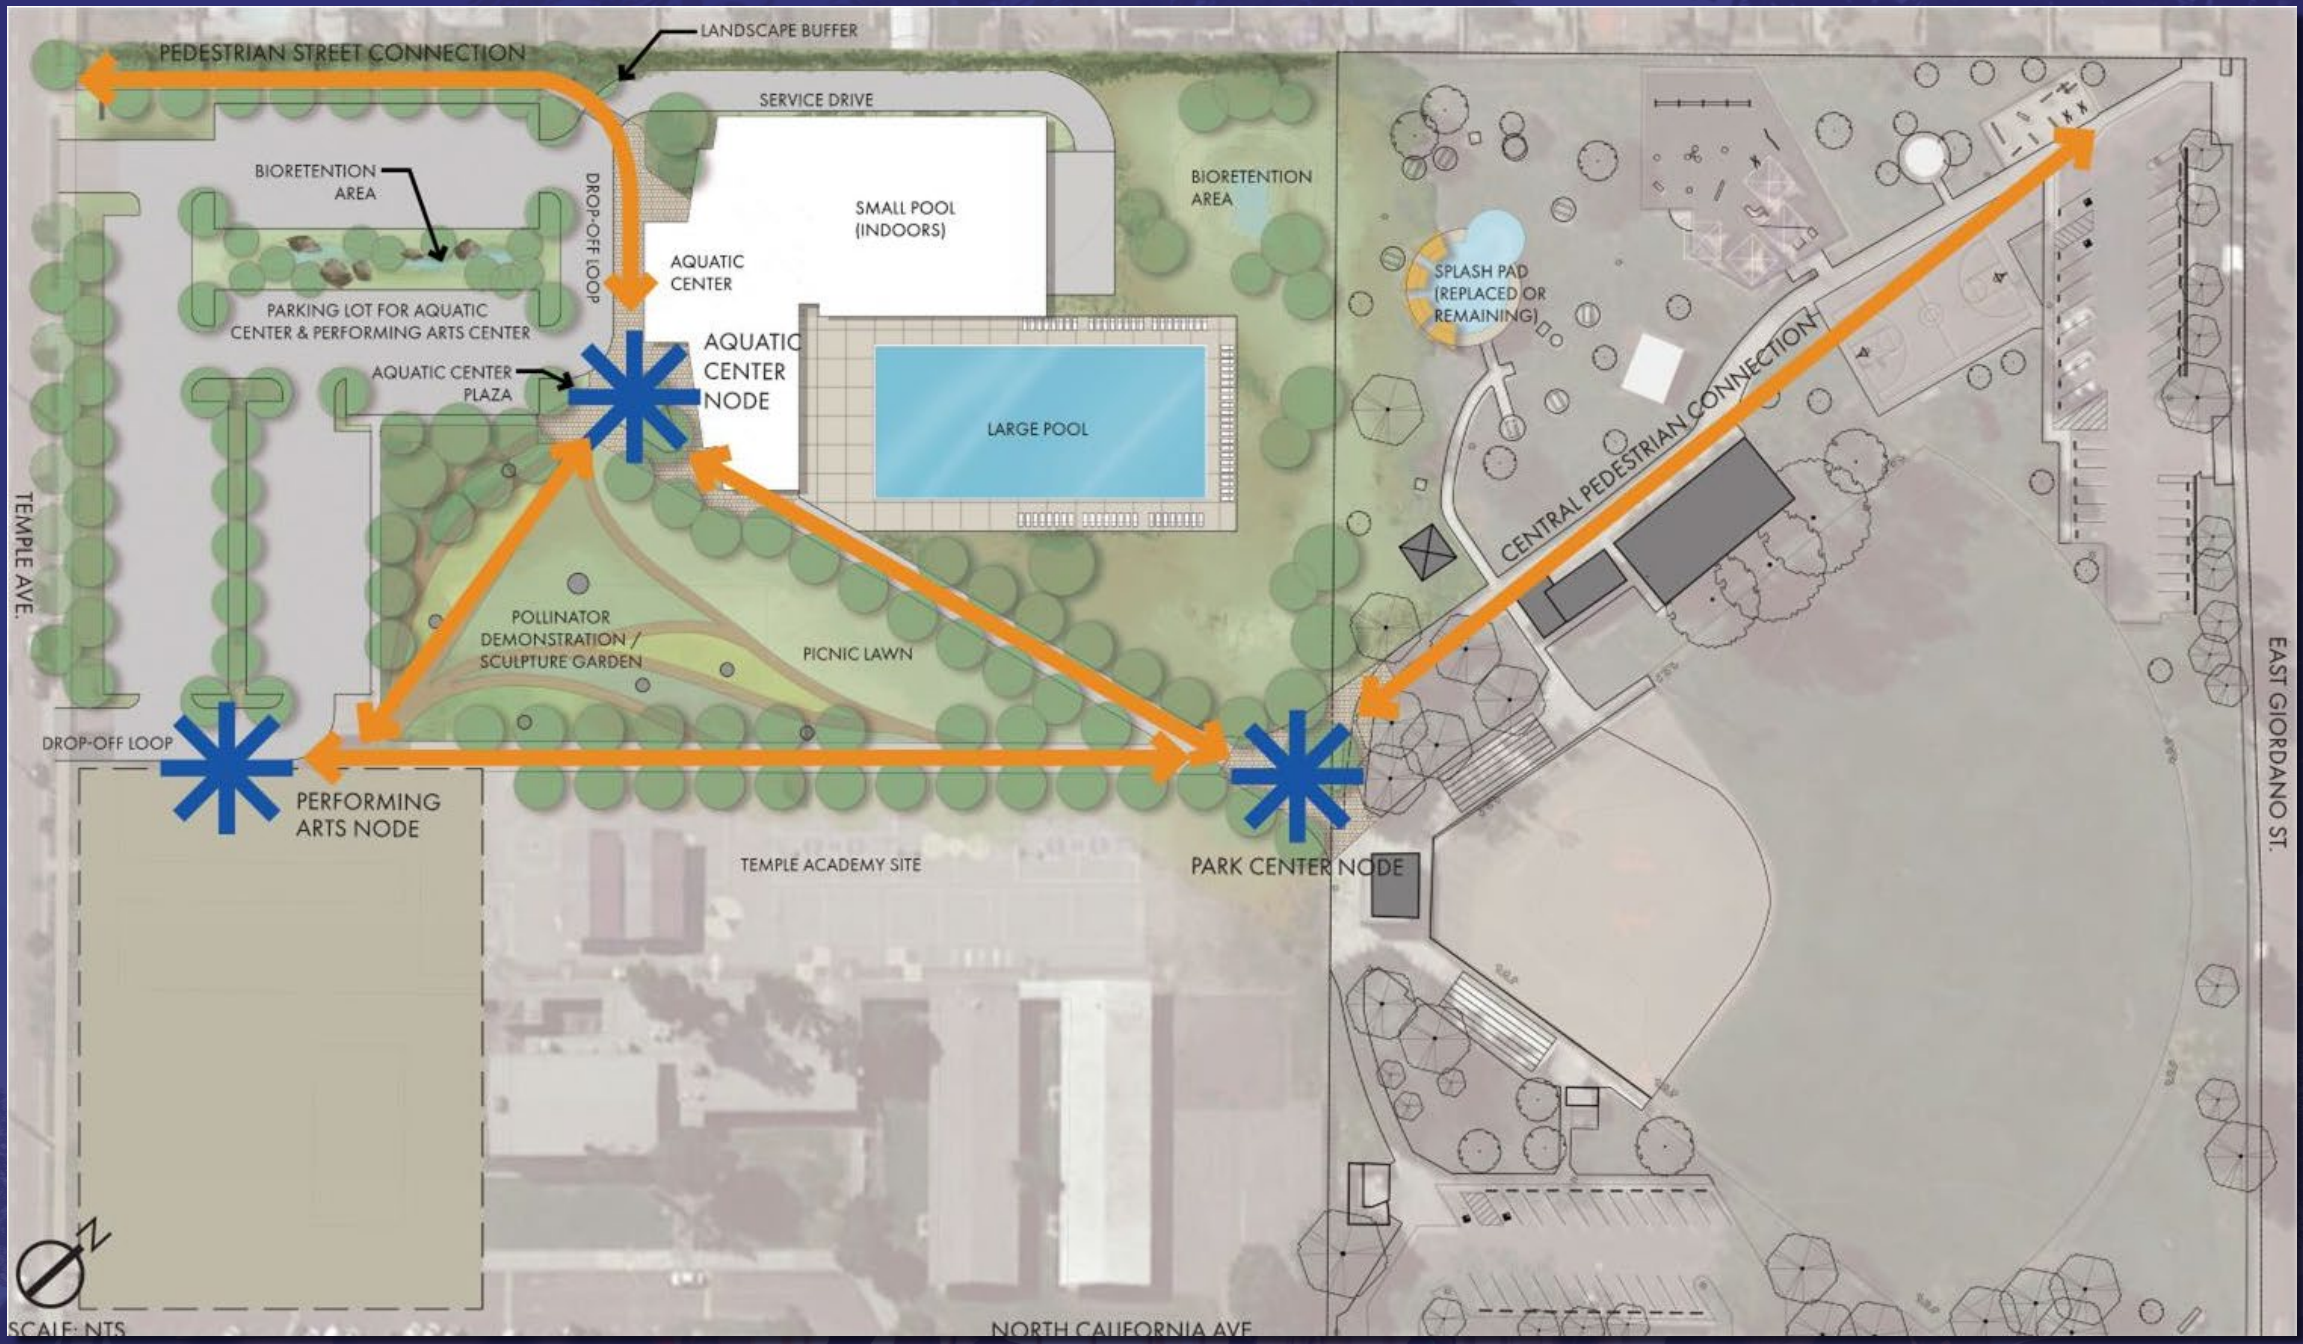


Site Plan Development



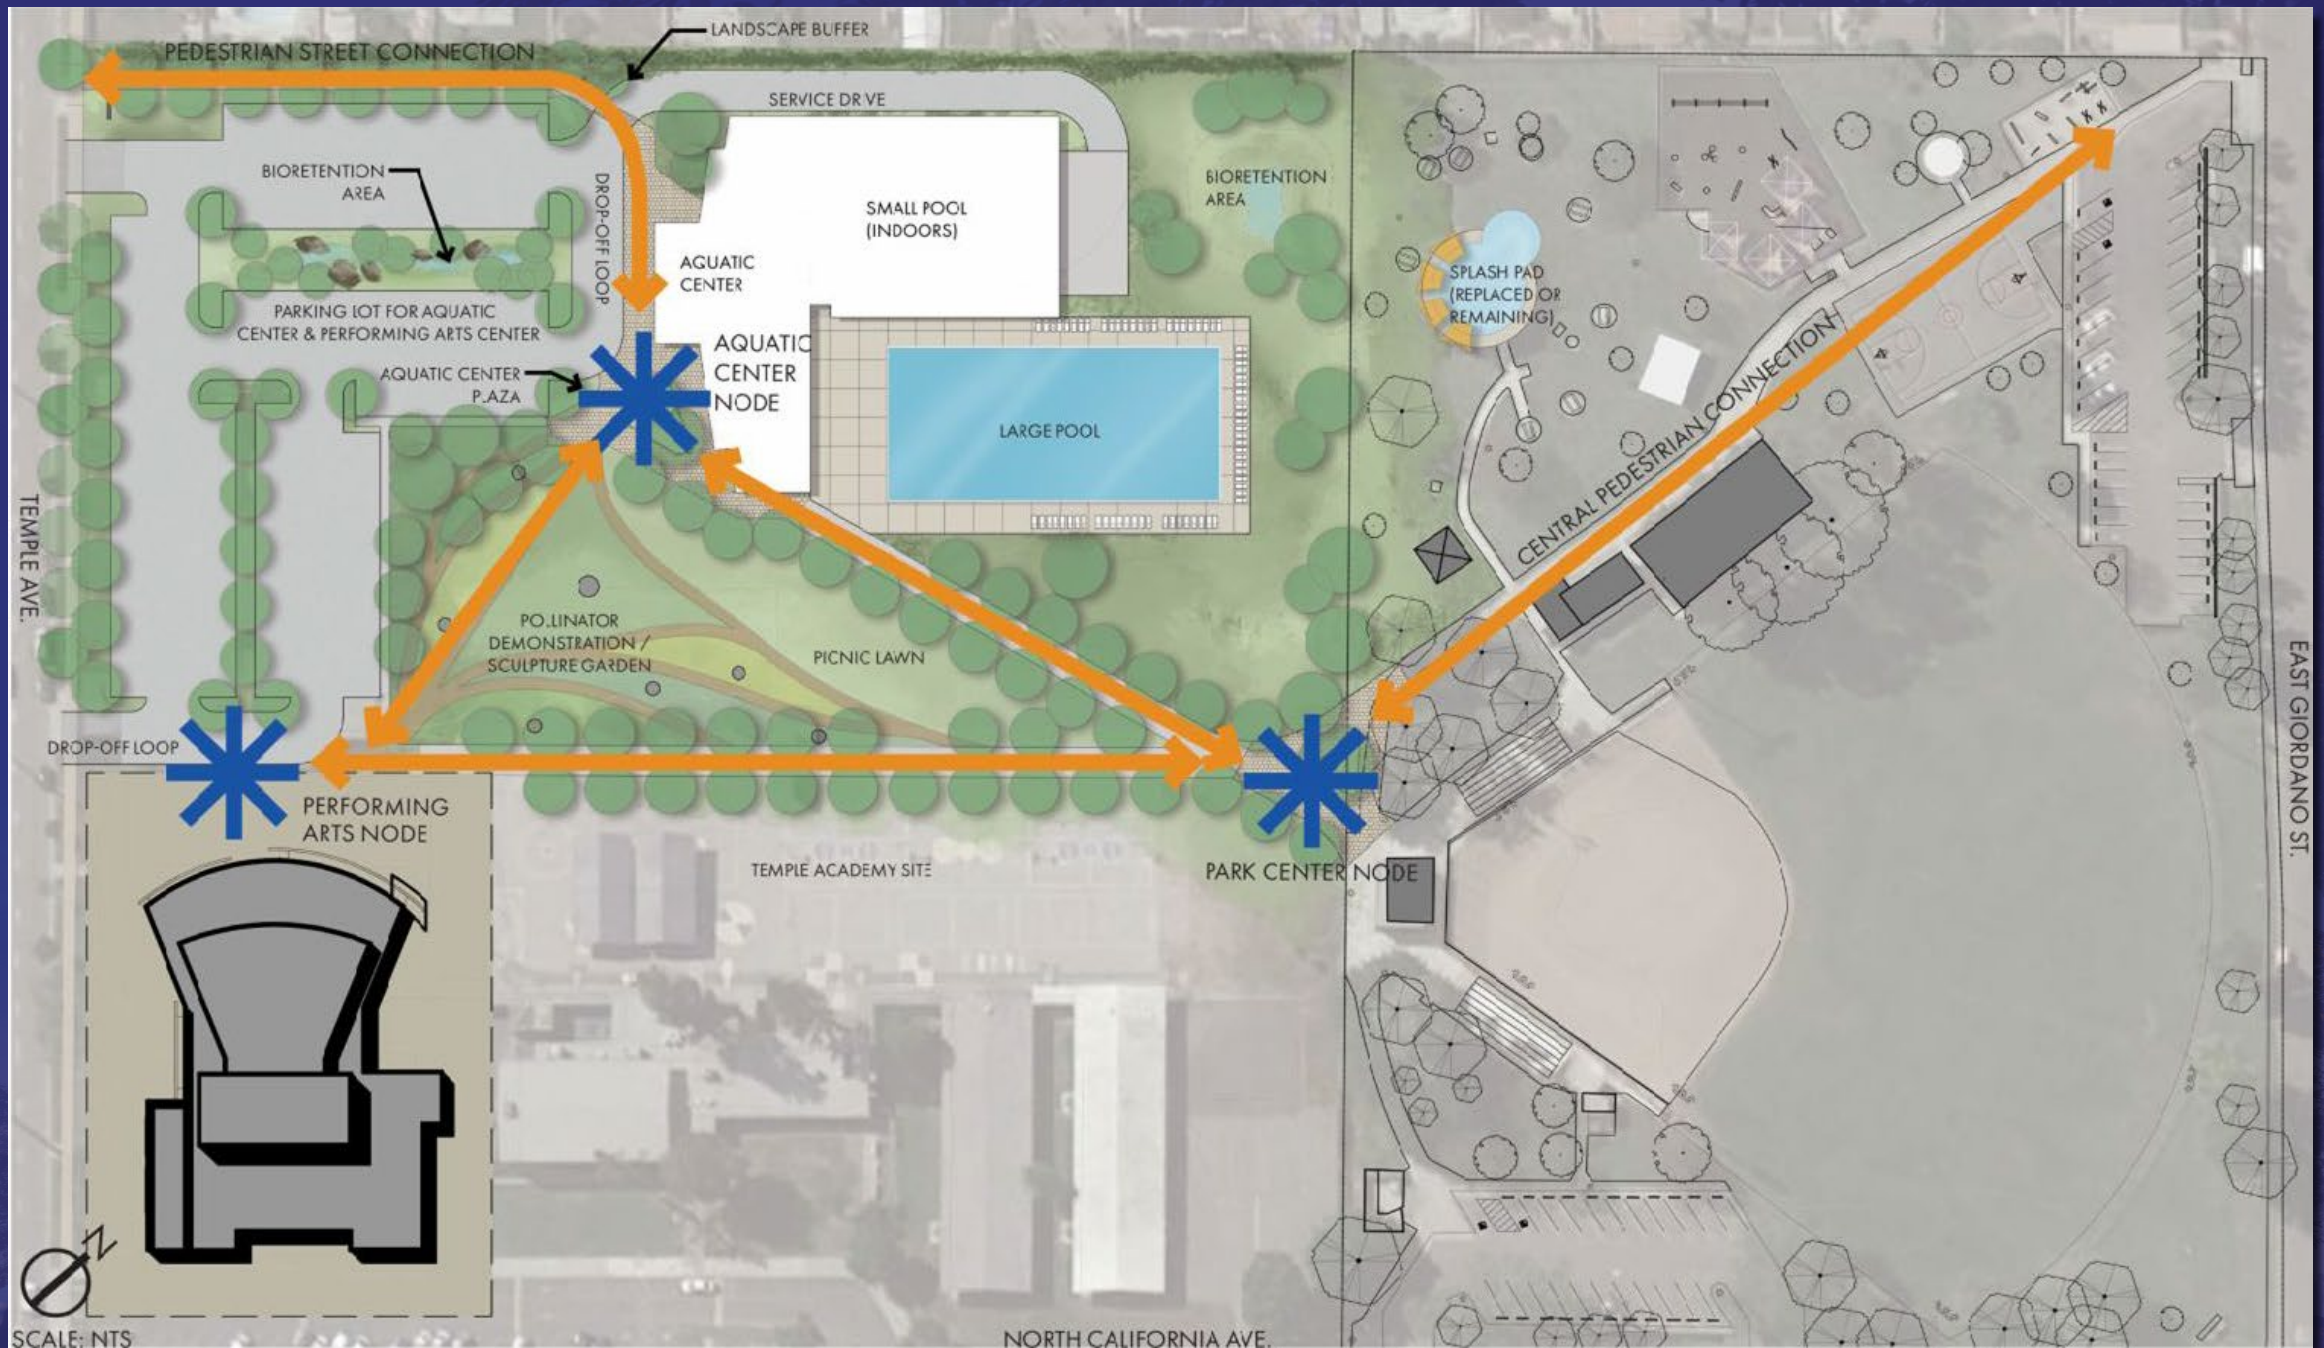

Site Plan

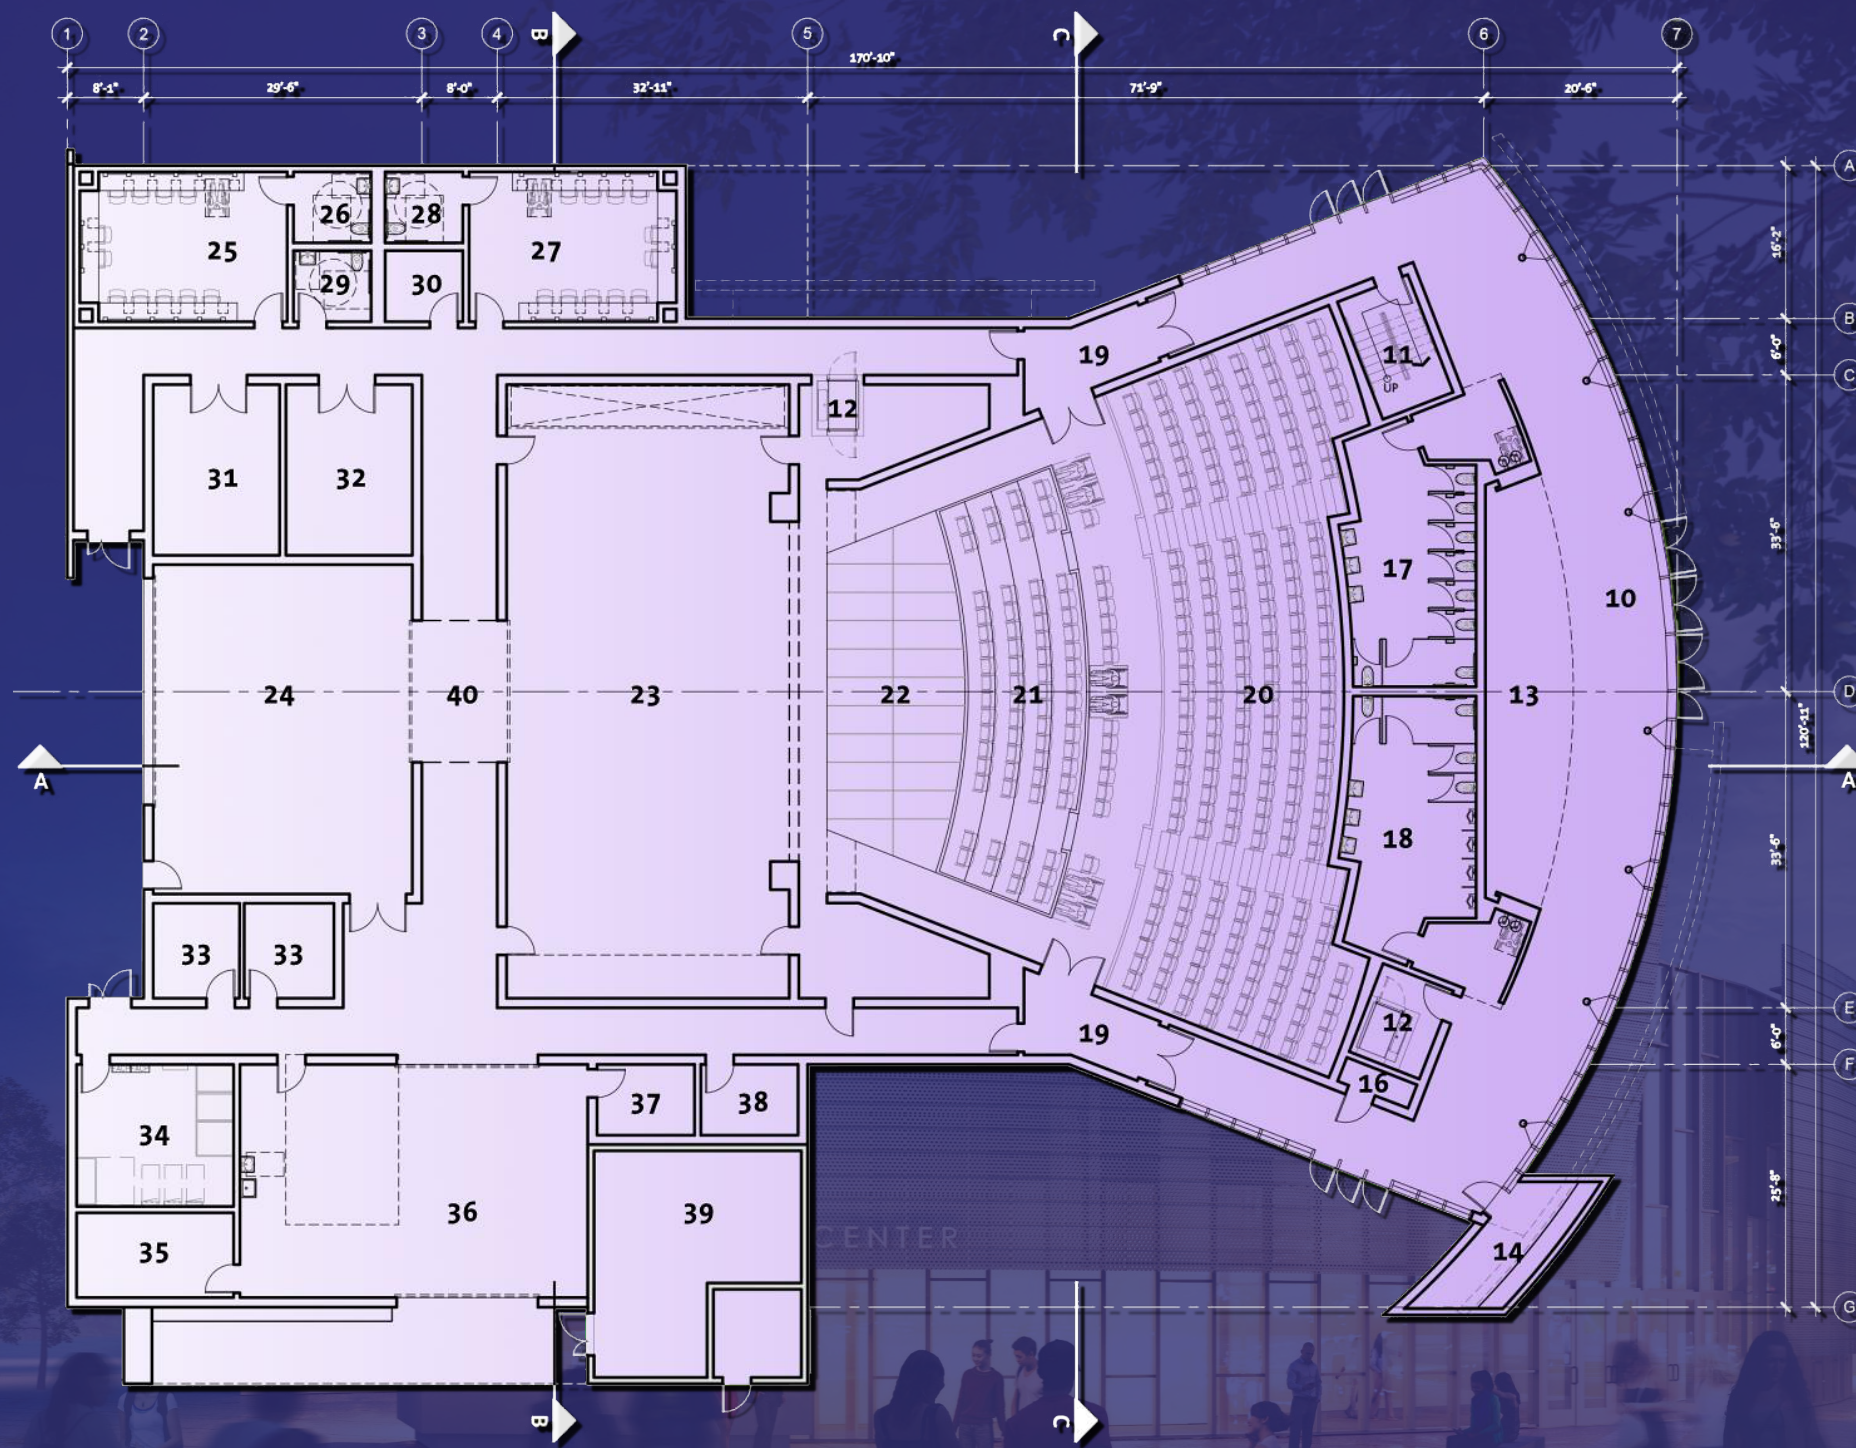

Orchestra Level Floor Plan

Orchestra Level Floor 65. Stage Below

Plan

10. Entrance	
11. Stair	
12. Lift	N/A
13. Lobby	107 SF
14. Ticket Booth	80 SF
	2,161 SF
15. Not Used	154 SF
16. Janitor	
17. Women's Toilet	000 SF
18. Men's Toilet	18 SF
19. Vestibule	343 SF
	343 SF
	202 SF
20. Parterre Level	
21. Orchestra Level	
22. Orchestra Pit	1,599 SF
23. Stage	977 SF
24. Black Box Theater	471 SF
	1,950 SF
25. Men's Dressing Room	959 SF
26. Men's Toilet	349 SF
27. Women's Dressing Room	62 SF
	349 SF
28. Women's Toilet	62 SF
29. Toilet	65 SF
30. Storage	62 SF
31. Wardrobe	243 SF
32. Green Room	243 SF
33. Storage	184 SF
34. Dimmer / Electrical	251 SF
35. Tech Office	150 SF
36. Shop	911 SF
37. Tools	77 SF
38. MDF	77 SF
39. Electrical Room	589 SF
40. Corridor	1,751 SF

Parterre Level Floor


Plan

50. Control Booth	303 SF
51. Lighting Booth	132 SF
52. Racks	132 SF
53. Vestibule	468 SF
54. Stair	107 SF
	85 SF
55. Lift	1,815 SF
56. Parterre Level	

Catwalk Level Floor

Plan

60. Followspot	384 SF
61. Stair	158 SF
62. Catwalk	1,126 SF
63. Fly Galleries	458 SF
64. Side Lighting	332 SF
	1,950 SF

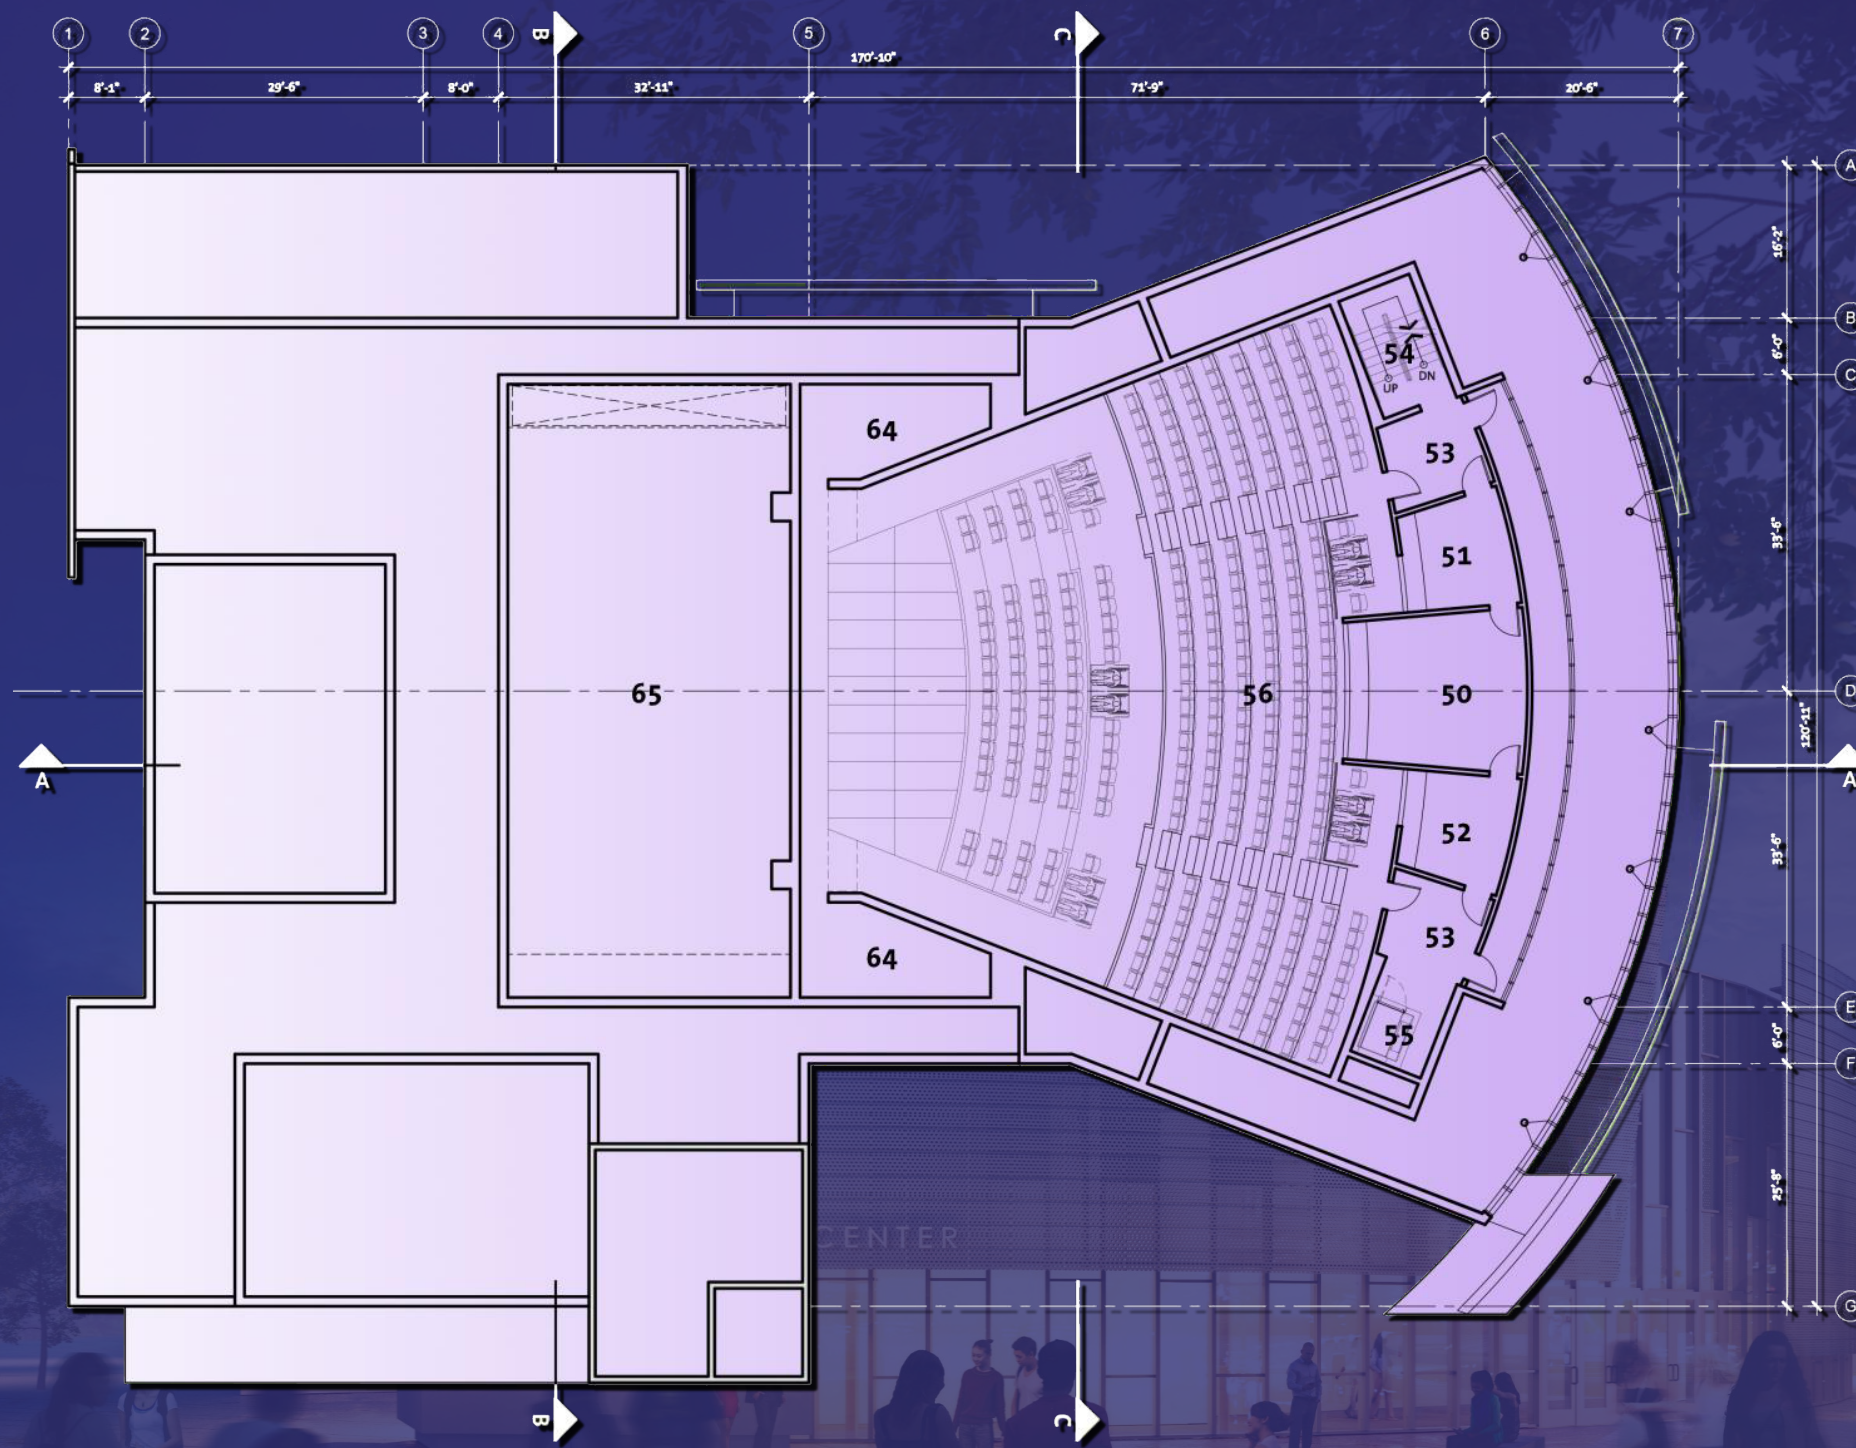

Parterre Level Floor Plan

Orchestra Level Floor 65. Stage Below Plan


10. Entrance	
11. Stair	
12. Lift	N/A
13. Lobby	107 SF
14. Ticket Booth	80 SF
	2,161 SF
15. Not Used	154 SF
16. Janitor	
17. Women's Toilet	000 SF
18. Men's Toilet	18 SF
19. Vestibule	343 SF
	343 SF
	202 SF
20. Parterre Level	
21. Orchestra Level	
22. Orchestra Pit	1,599 SF
23. Stage	977 SF
24. Black Box Theater	471 SF
	1,950 SF
25. Men's Dressing Room	959 SF
26. Men's Toilet	349 SF
27. Women's Dressing Room	62 SF
	349 SF
28. Women's Toilet	62 SF
29. Toilet	65 SF
30. Storage	62 SF
31. Wardrobe	243 SF
32. Green Room	243 SF
33. Storage	184 SF
34. Dimmer / Electrical	251 SF
35. Tech Office	150 SF
36. Shop	911 SF
37. Tools	77 SF
38. MDF	77 SF
39. Electrical Room	589 SF
40. Corridor	1,751 SF

Parterre Level Floor Plan

	303 SF
50. Control Booth	132 SF
51. Lighting Booth	132 SF
52. Racks	468 SF
53. Vestibule	107 SF
54. Stair	85 SF
	1,815 SF
55. Lift	
56. Parterre Level	

Catwalk Level Floor Plan

	384 SF
60. Followspot	158 SF
61. Stair	1,126 SF
62. Catwalk	458 SF
63. Fly Galleries	332 SF
64. Side Lighting	1,950 SF

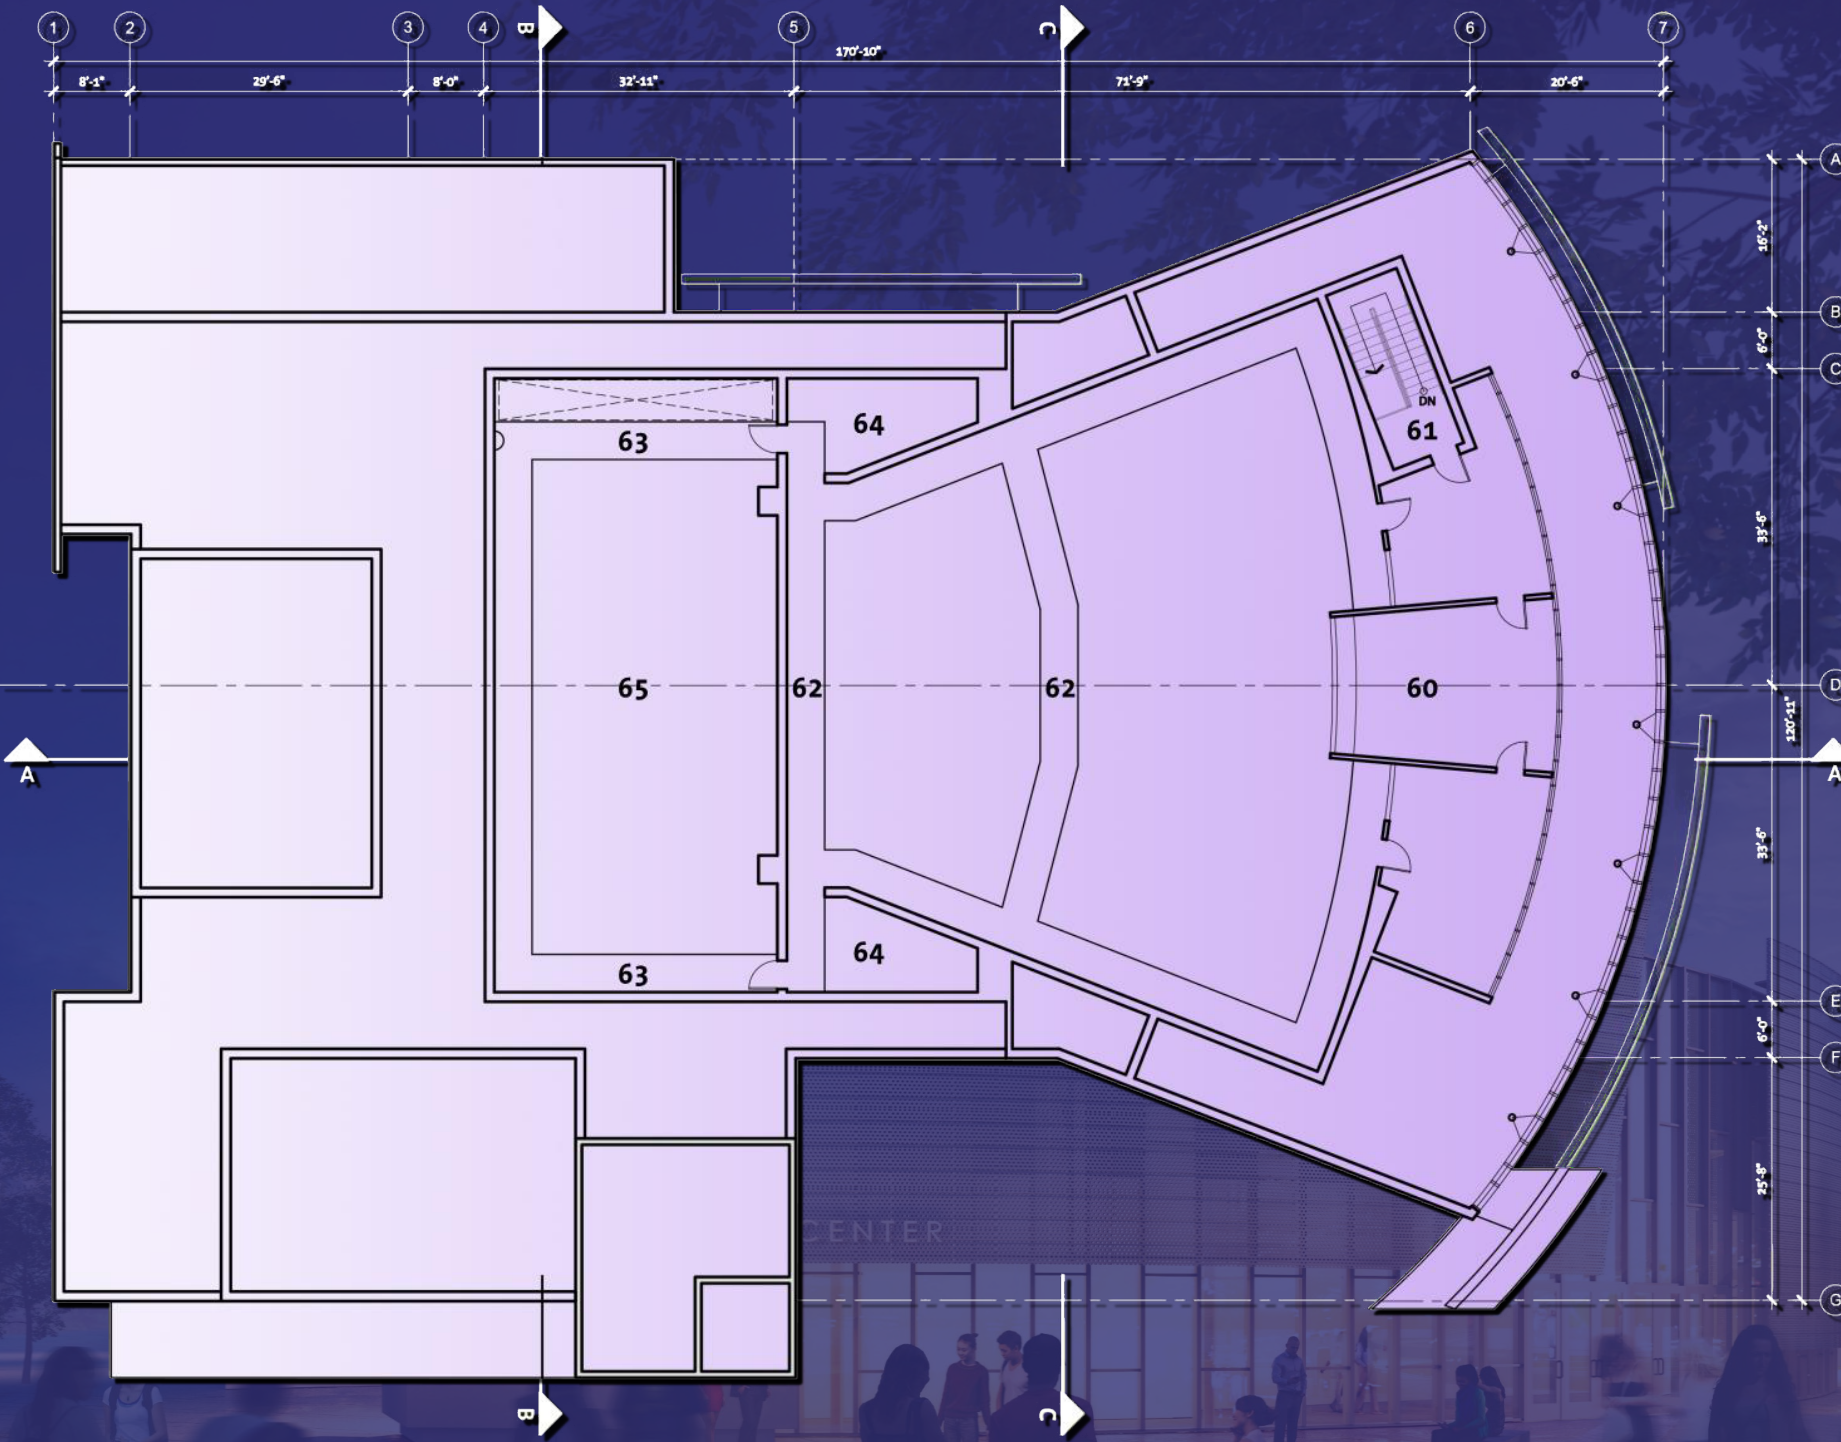

Catwalk Level Floor Plan

Orchestra Level Floor 65. Stage Below

Plan

10. Entrance	
11. Stair	
12. Lift	N/A
13. Lobby	107 SF
14. Ticket Booth	80 SF
	2,161 SF
15. Not Used	154 SF
16. Janitor	
17. Women's Toilet	000 SF
18. Men's Toilet	18 SF
19. Vestibule	343 SF
	343 SF
	202 SF
20. Parterre Level	
21. Orchestra Level	
22. Orchestra Pit	1,599 SF
23. Stage	977 SF
24. Black Box Theater	471 SF
	1,950 SF
25. Men's Dressing Room	959 SF
26. Men's Toilet	349 SF
27. Women's Dressing Room	62 SF
	349 SF
28. Women's Toilet	62 SF
29. Toilet	65 SF
30. Storage	62 SF
31. Wardrobe	243 SF
32. Green Room	243 SF
33. Storage	184 SF
34. Dimmer / Electrical	251 SF
35. Tech Office	150 SF
36. Shop	911 SF
37. Tools	77 SF
38. MDF	77 SF
39. Electrical Room	589 SF
40. Corridor	1,751 SF

Parterre Level Floor


Plan

50. Control Booth	303 SF
51. Lighting Booth	132 SF
52. Racks	132 SF
53. Vestibule	468 SF
54. Stair	107 SF
	85 SF
55. Lift	1,815 SF
56. Parterre Level	

Catwalk Level Floor


Plan

60. Followspot	384 SF
61. Stair	158 SF
62. Catwalk	1,126 SF
63. Fly Galleries	458 SF
64. Side Lighting	332 SF
	1,950 SF

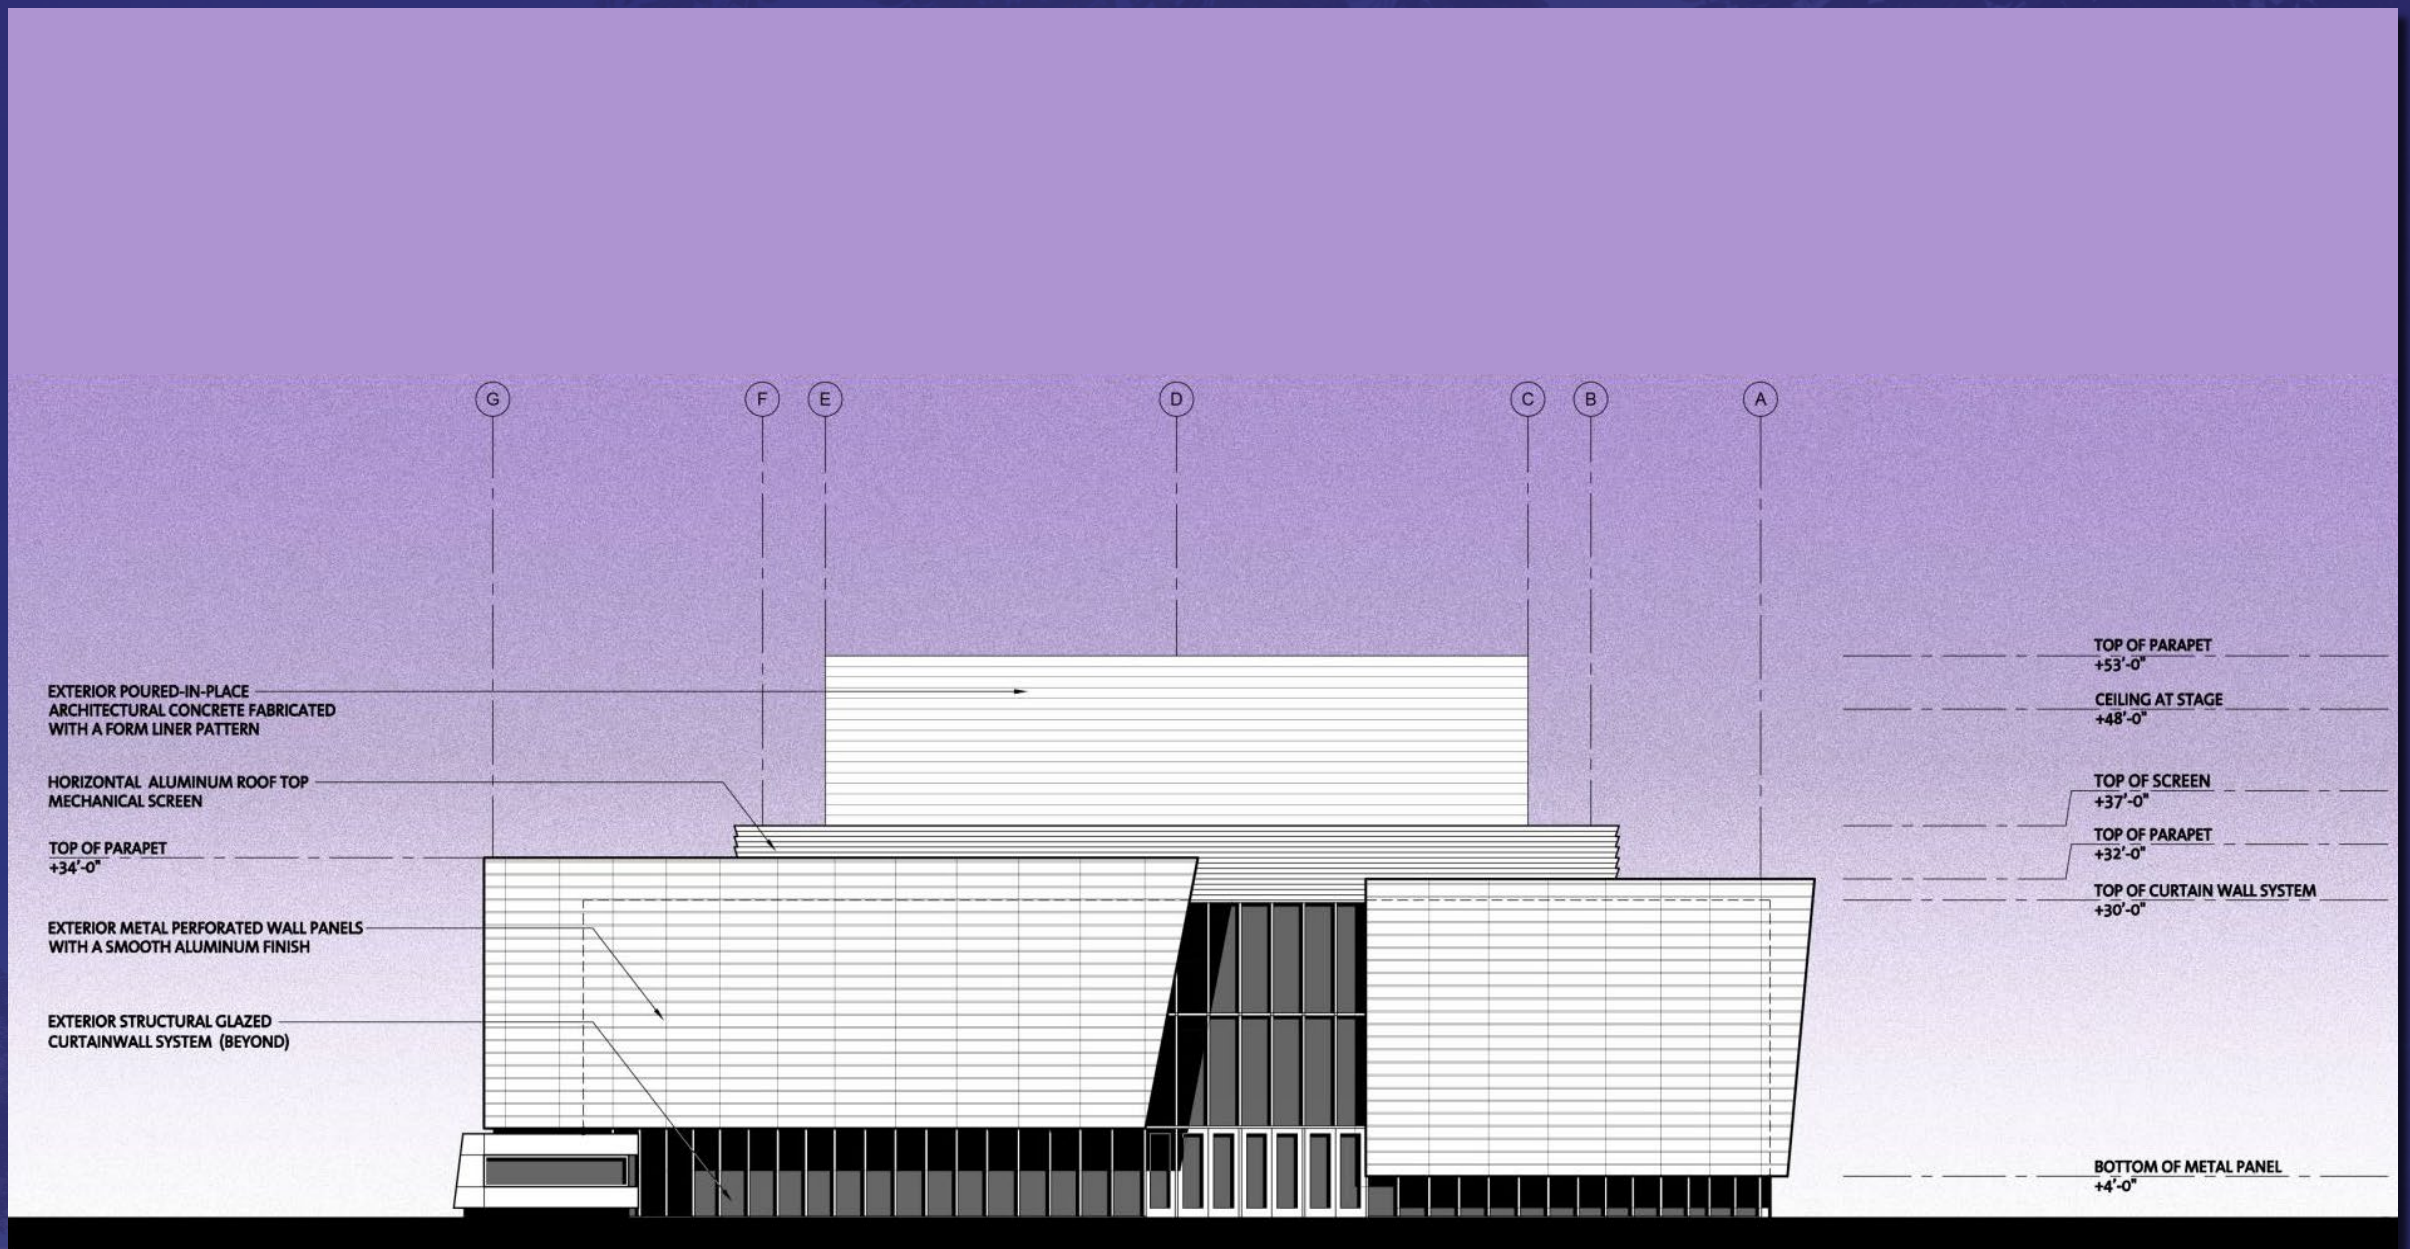


North Elevation



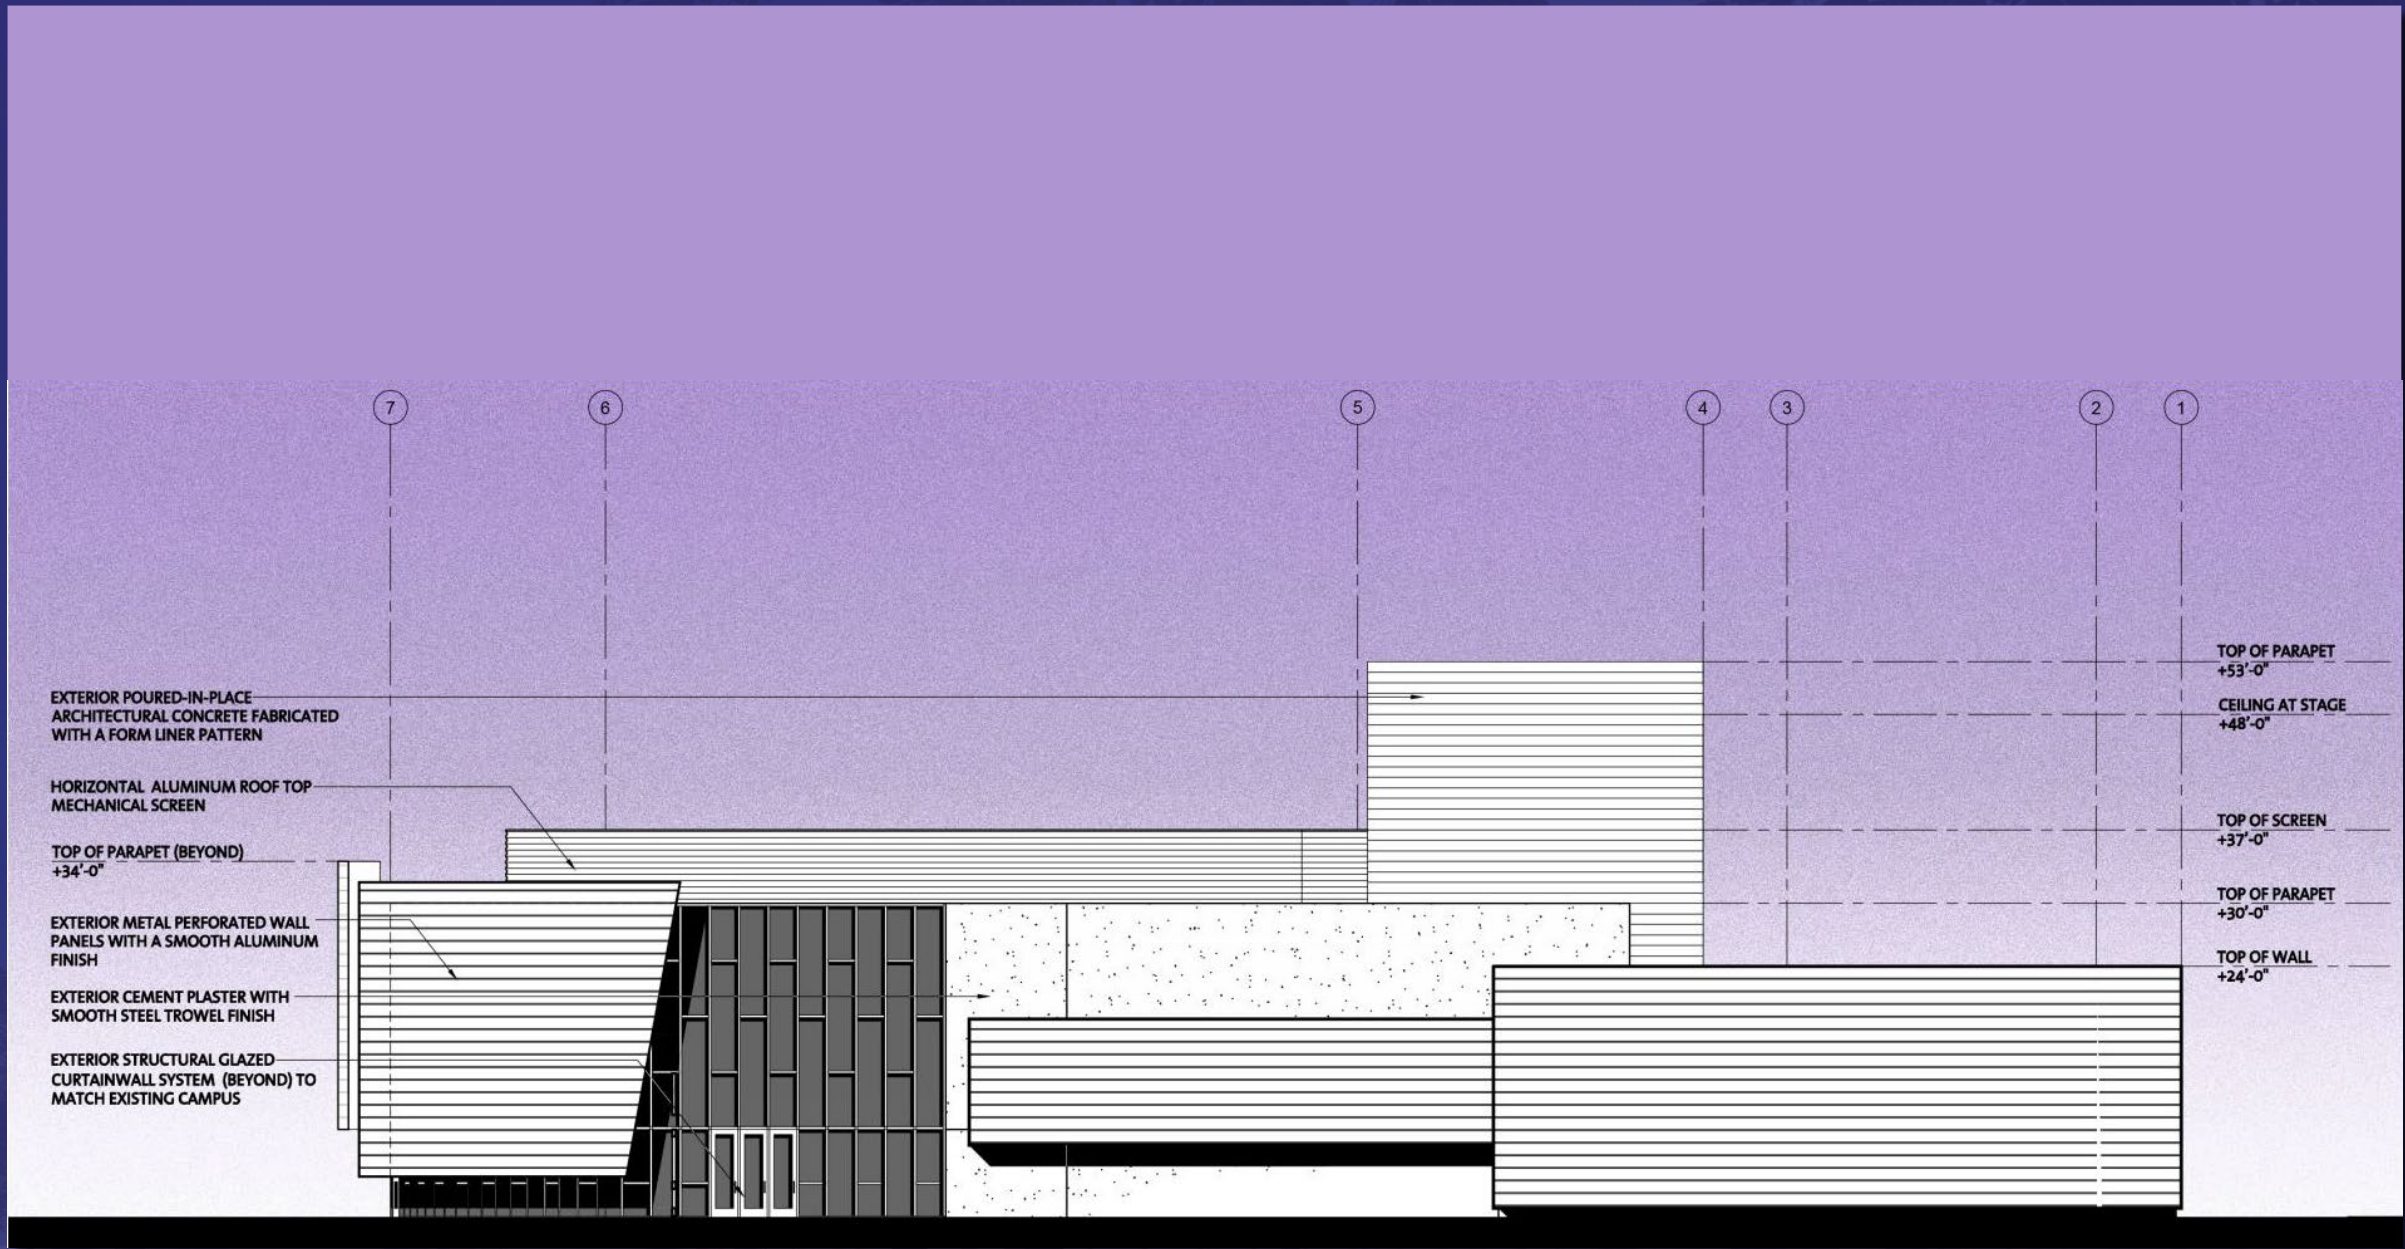


West Elevation



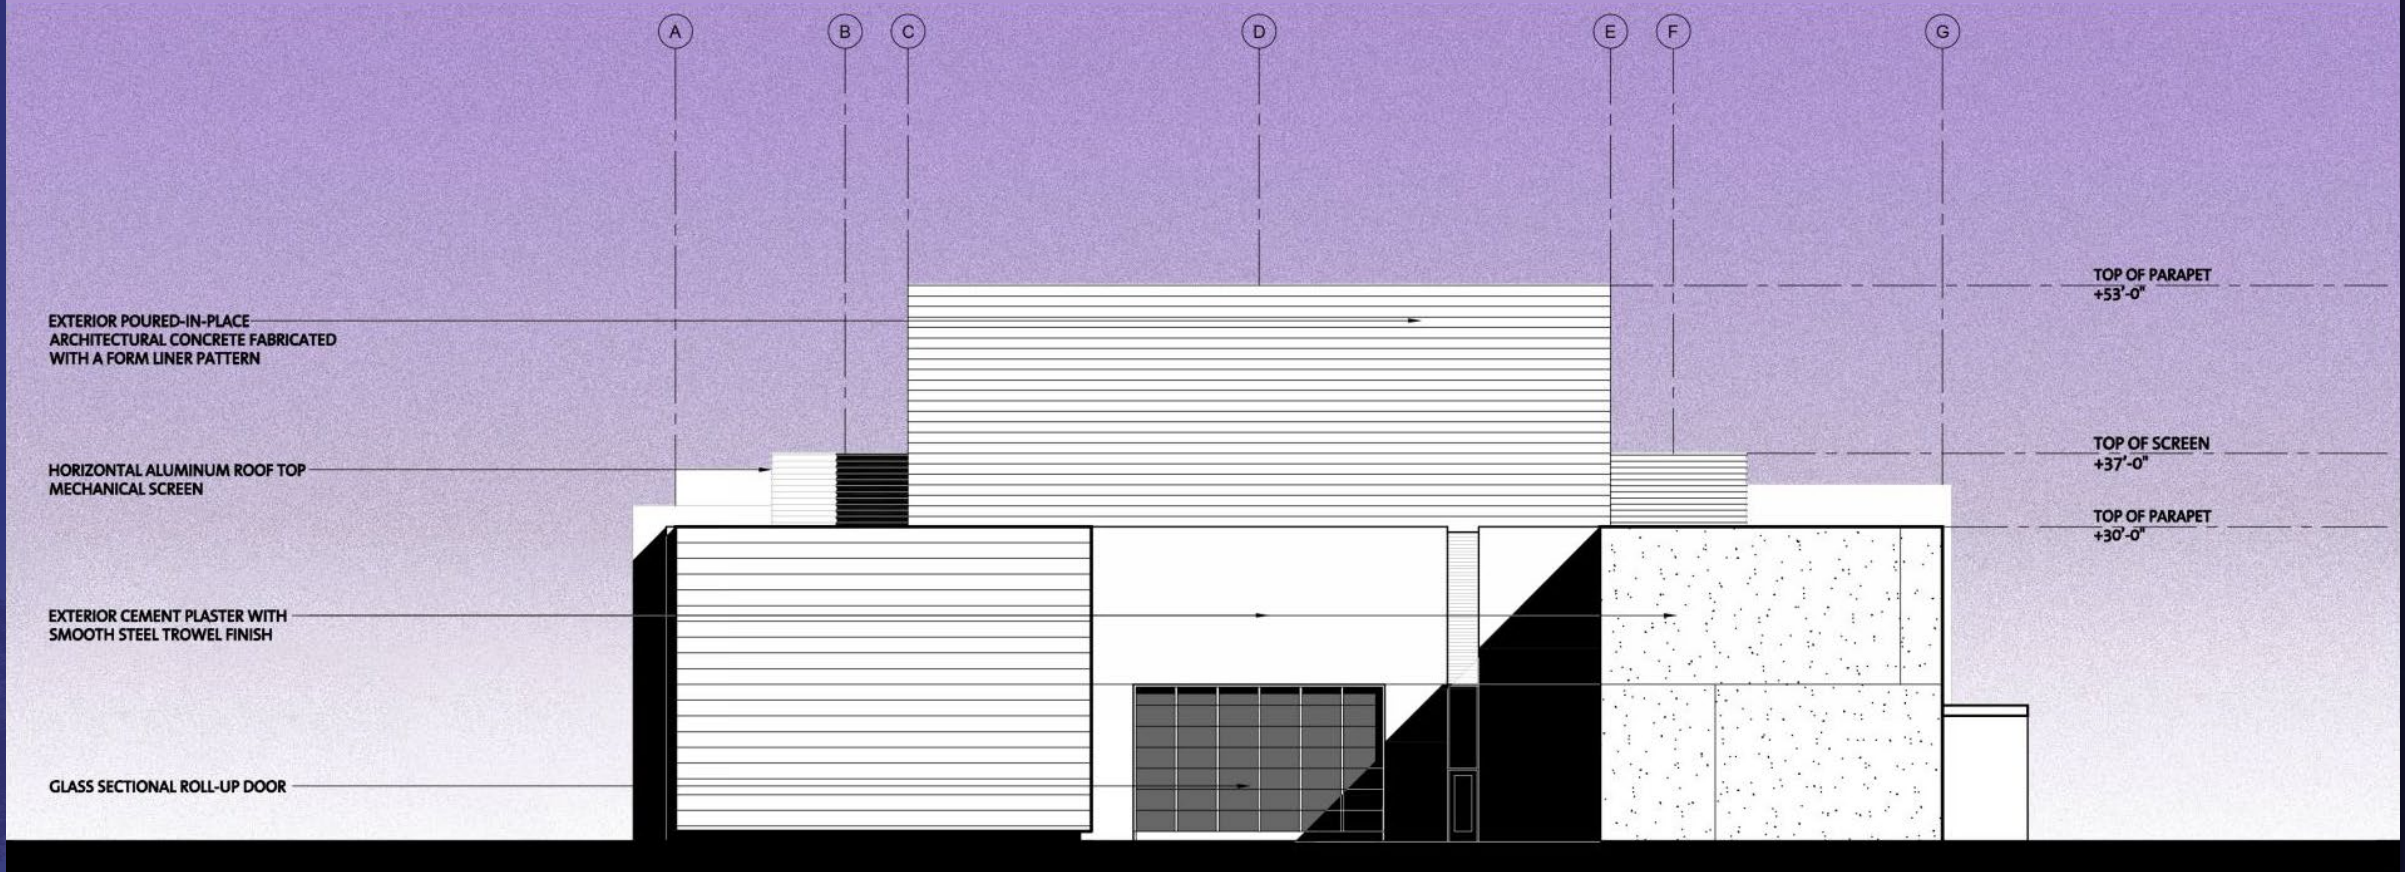


South Elevation



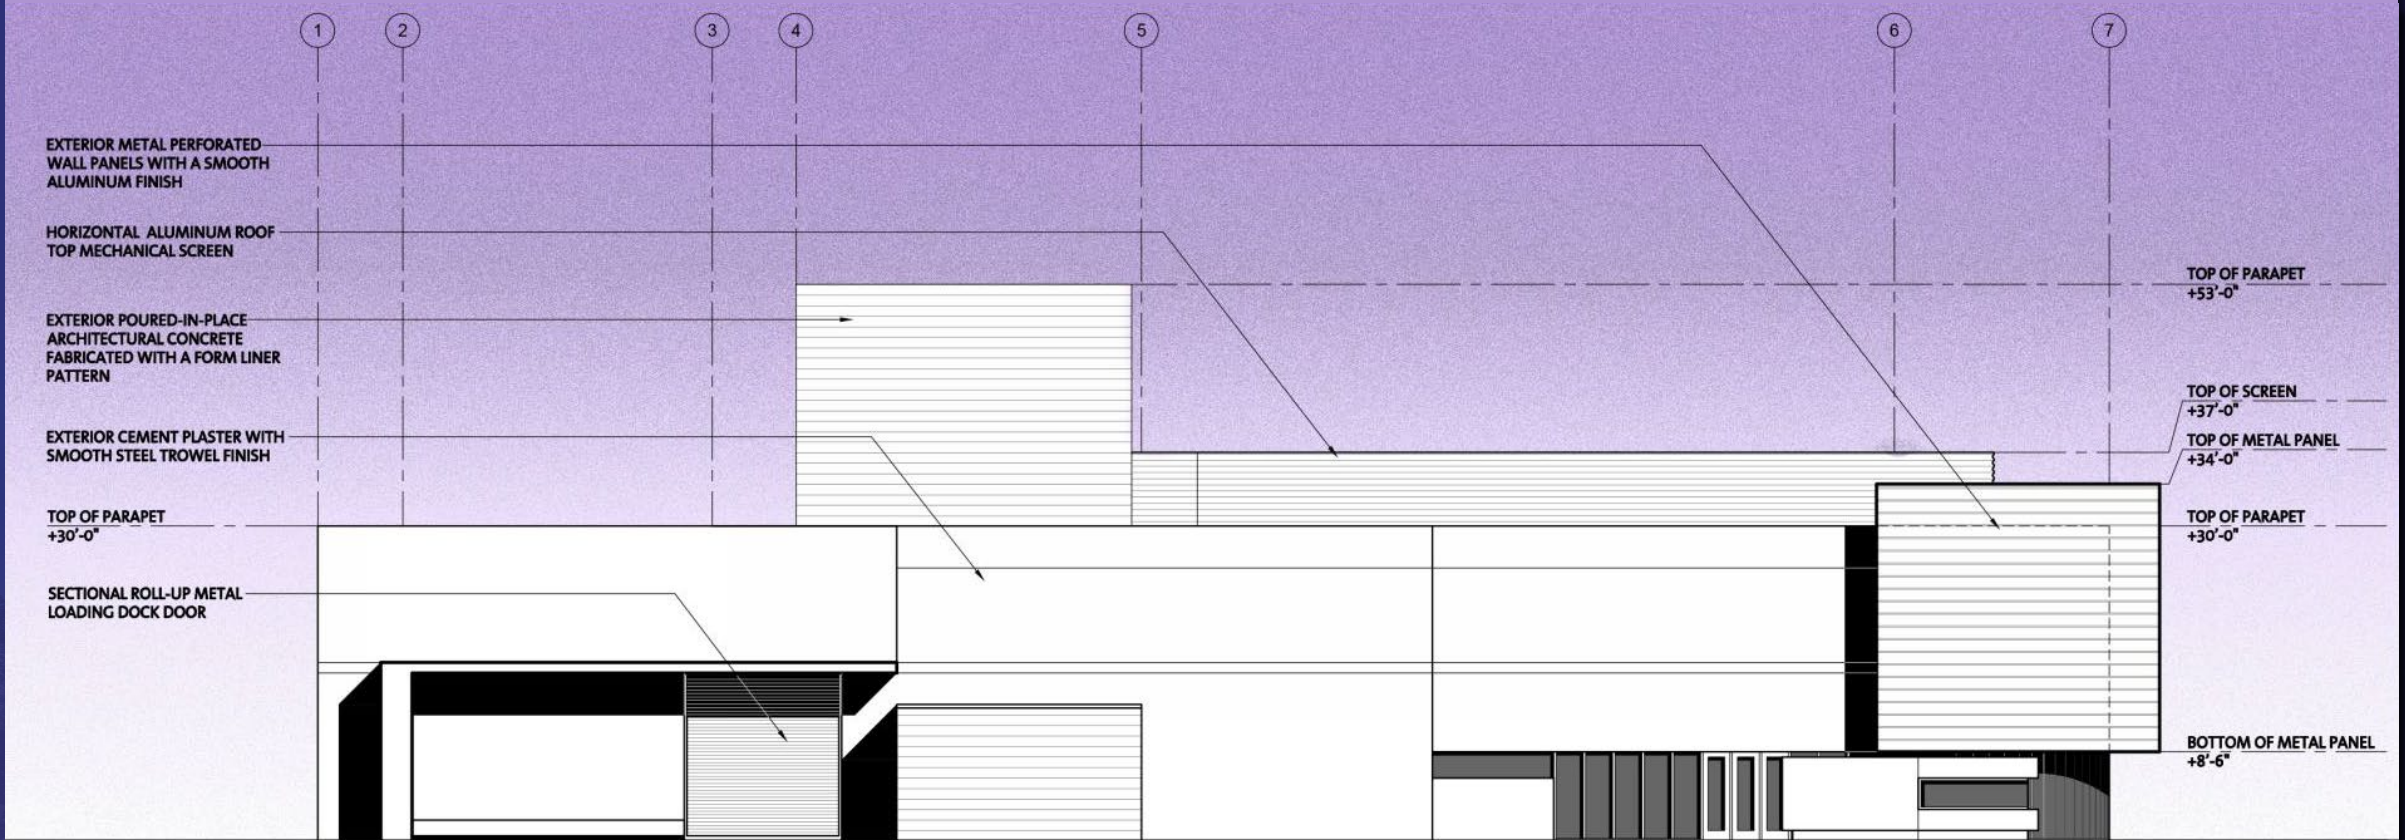


East Elevation



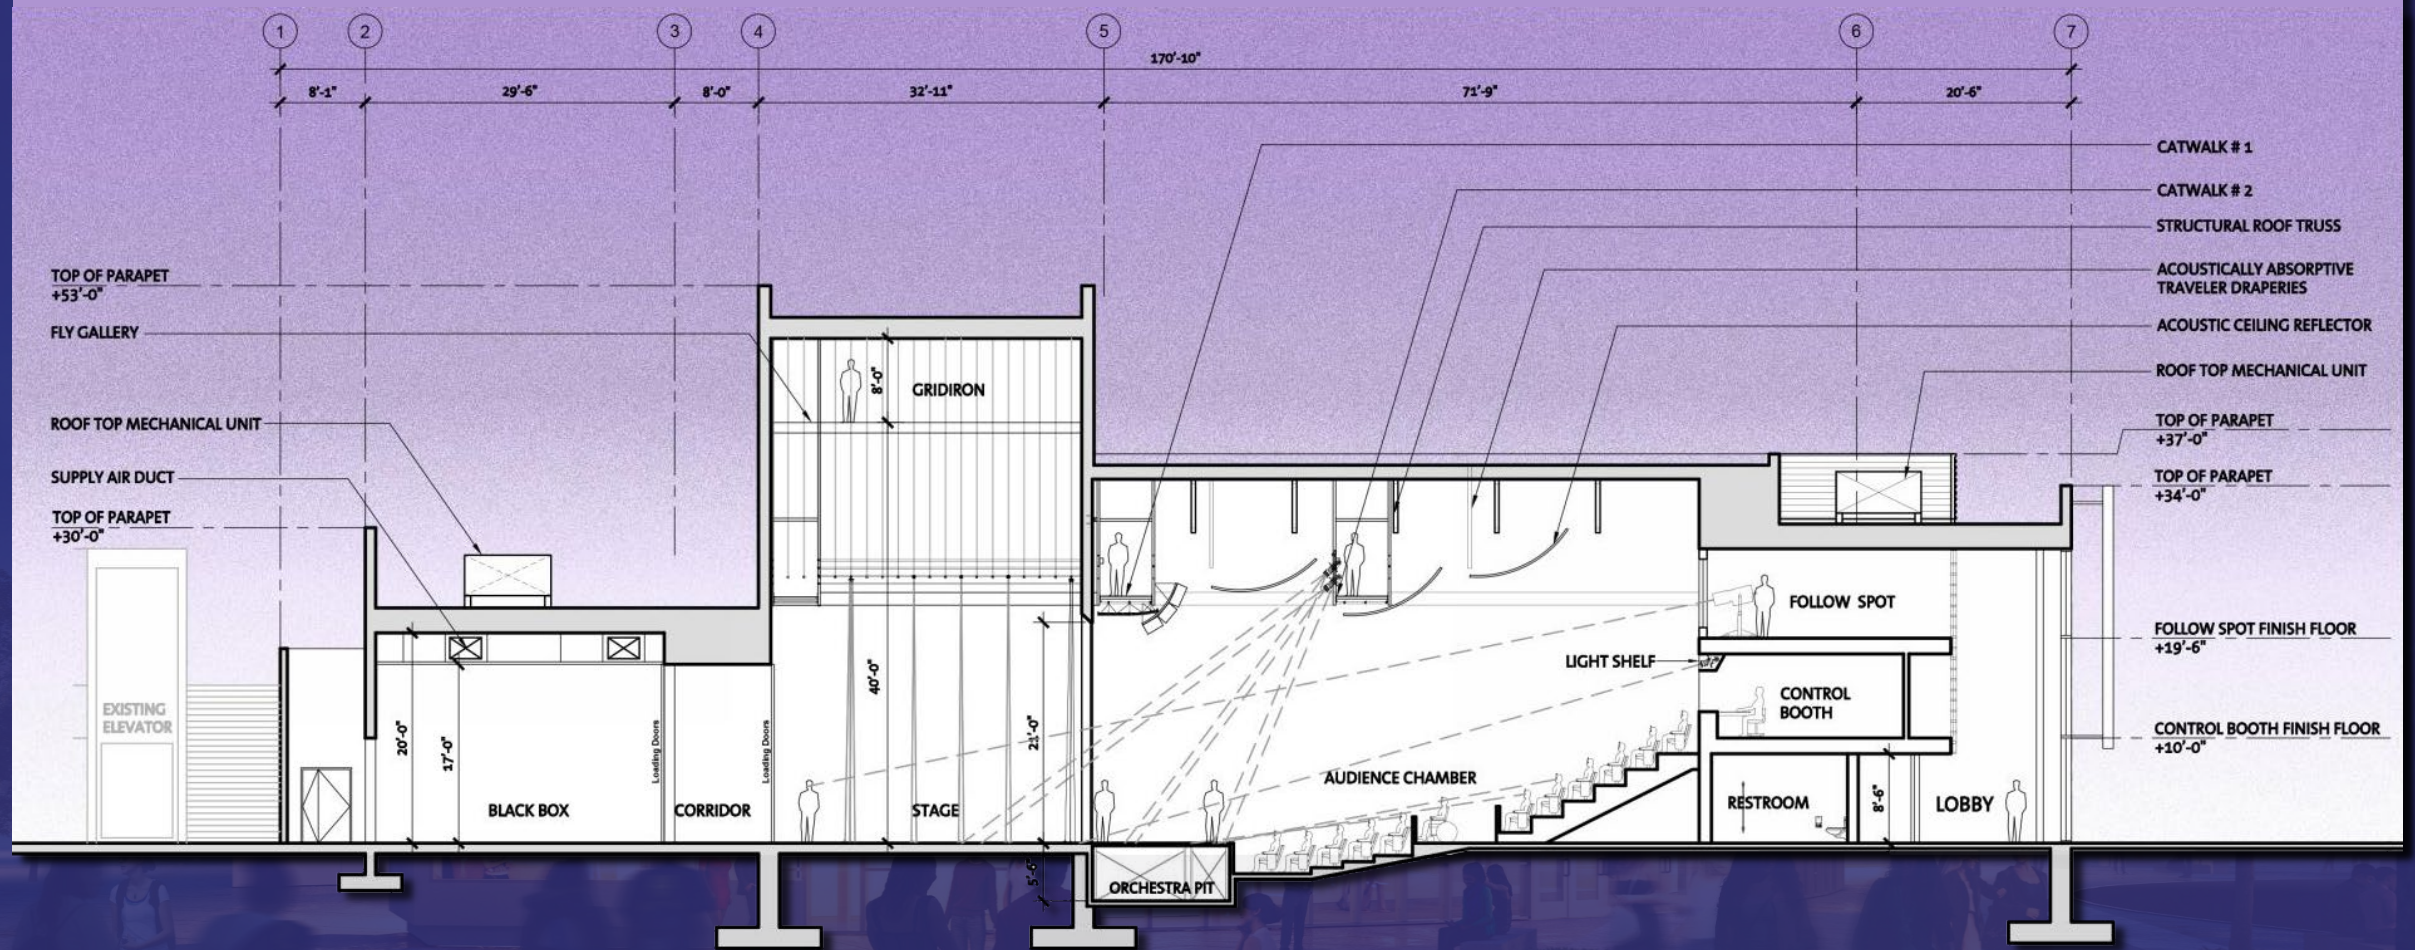


Building Section A



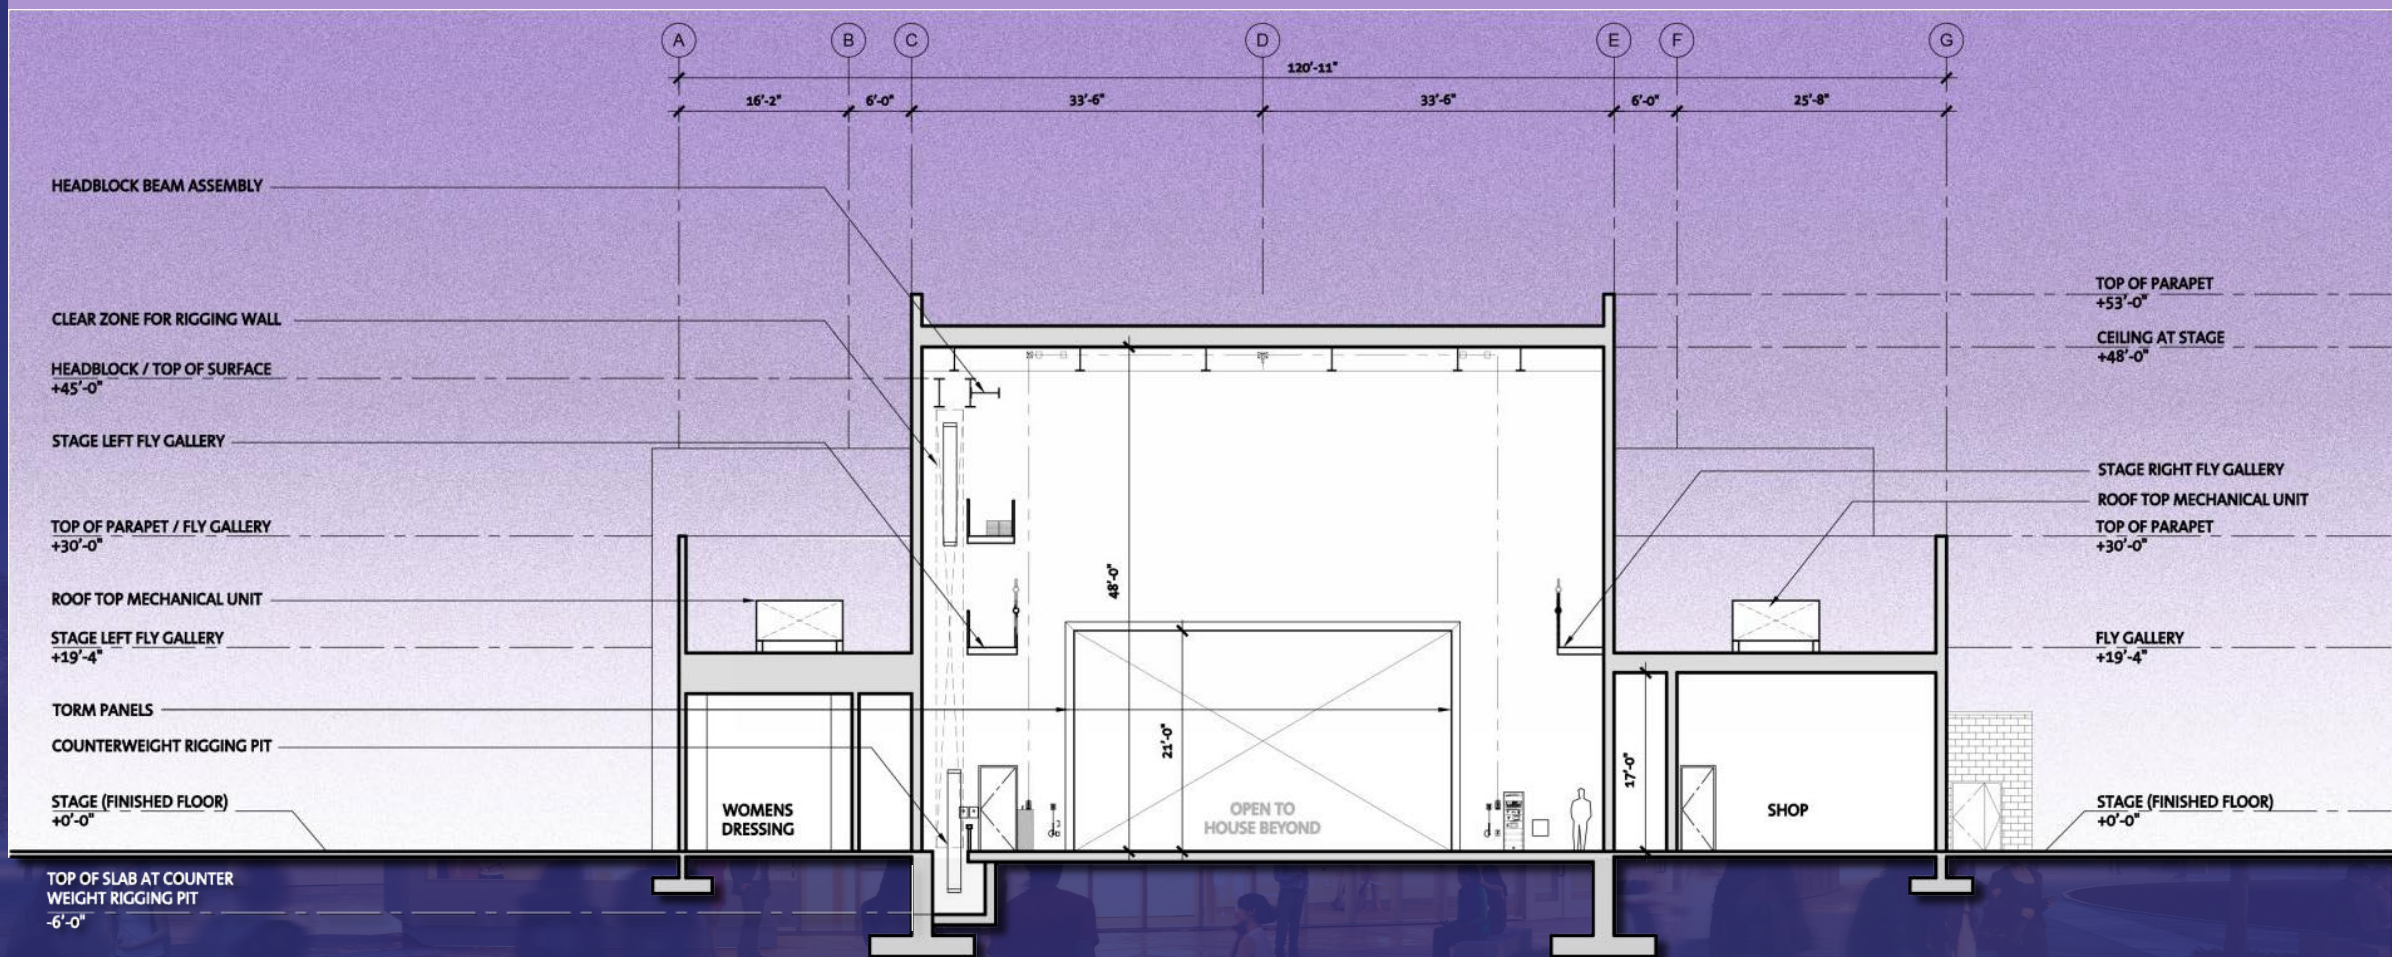

Building Section B



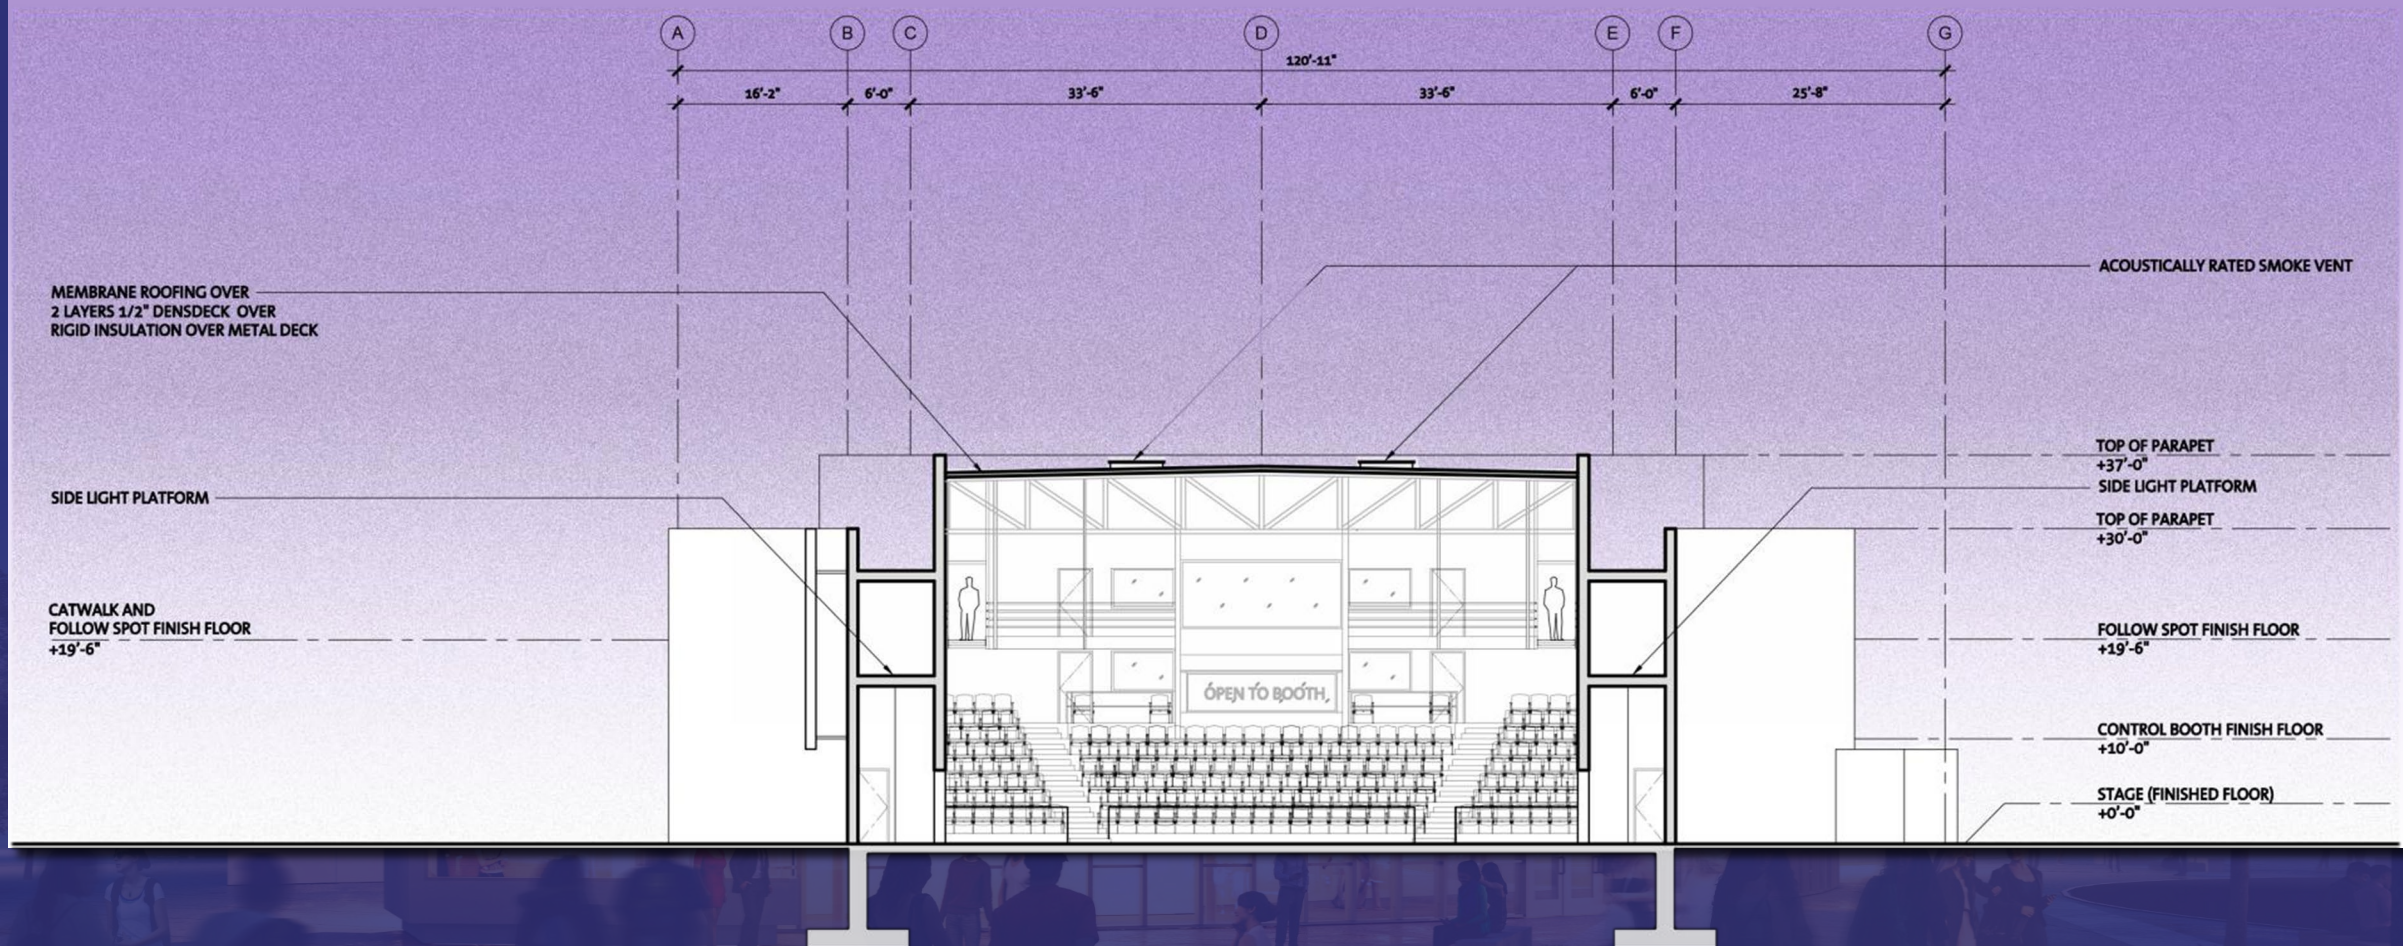


Building Section C





Performing Arts Center
Rendering

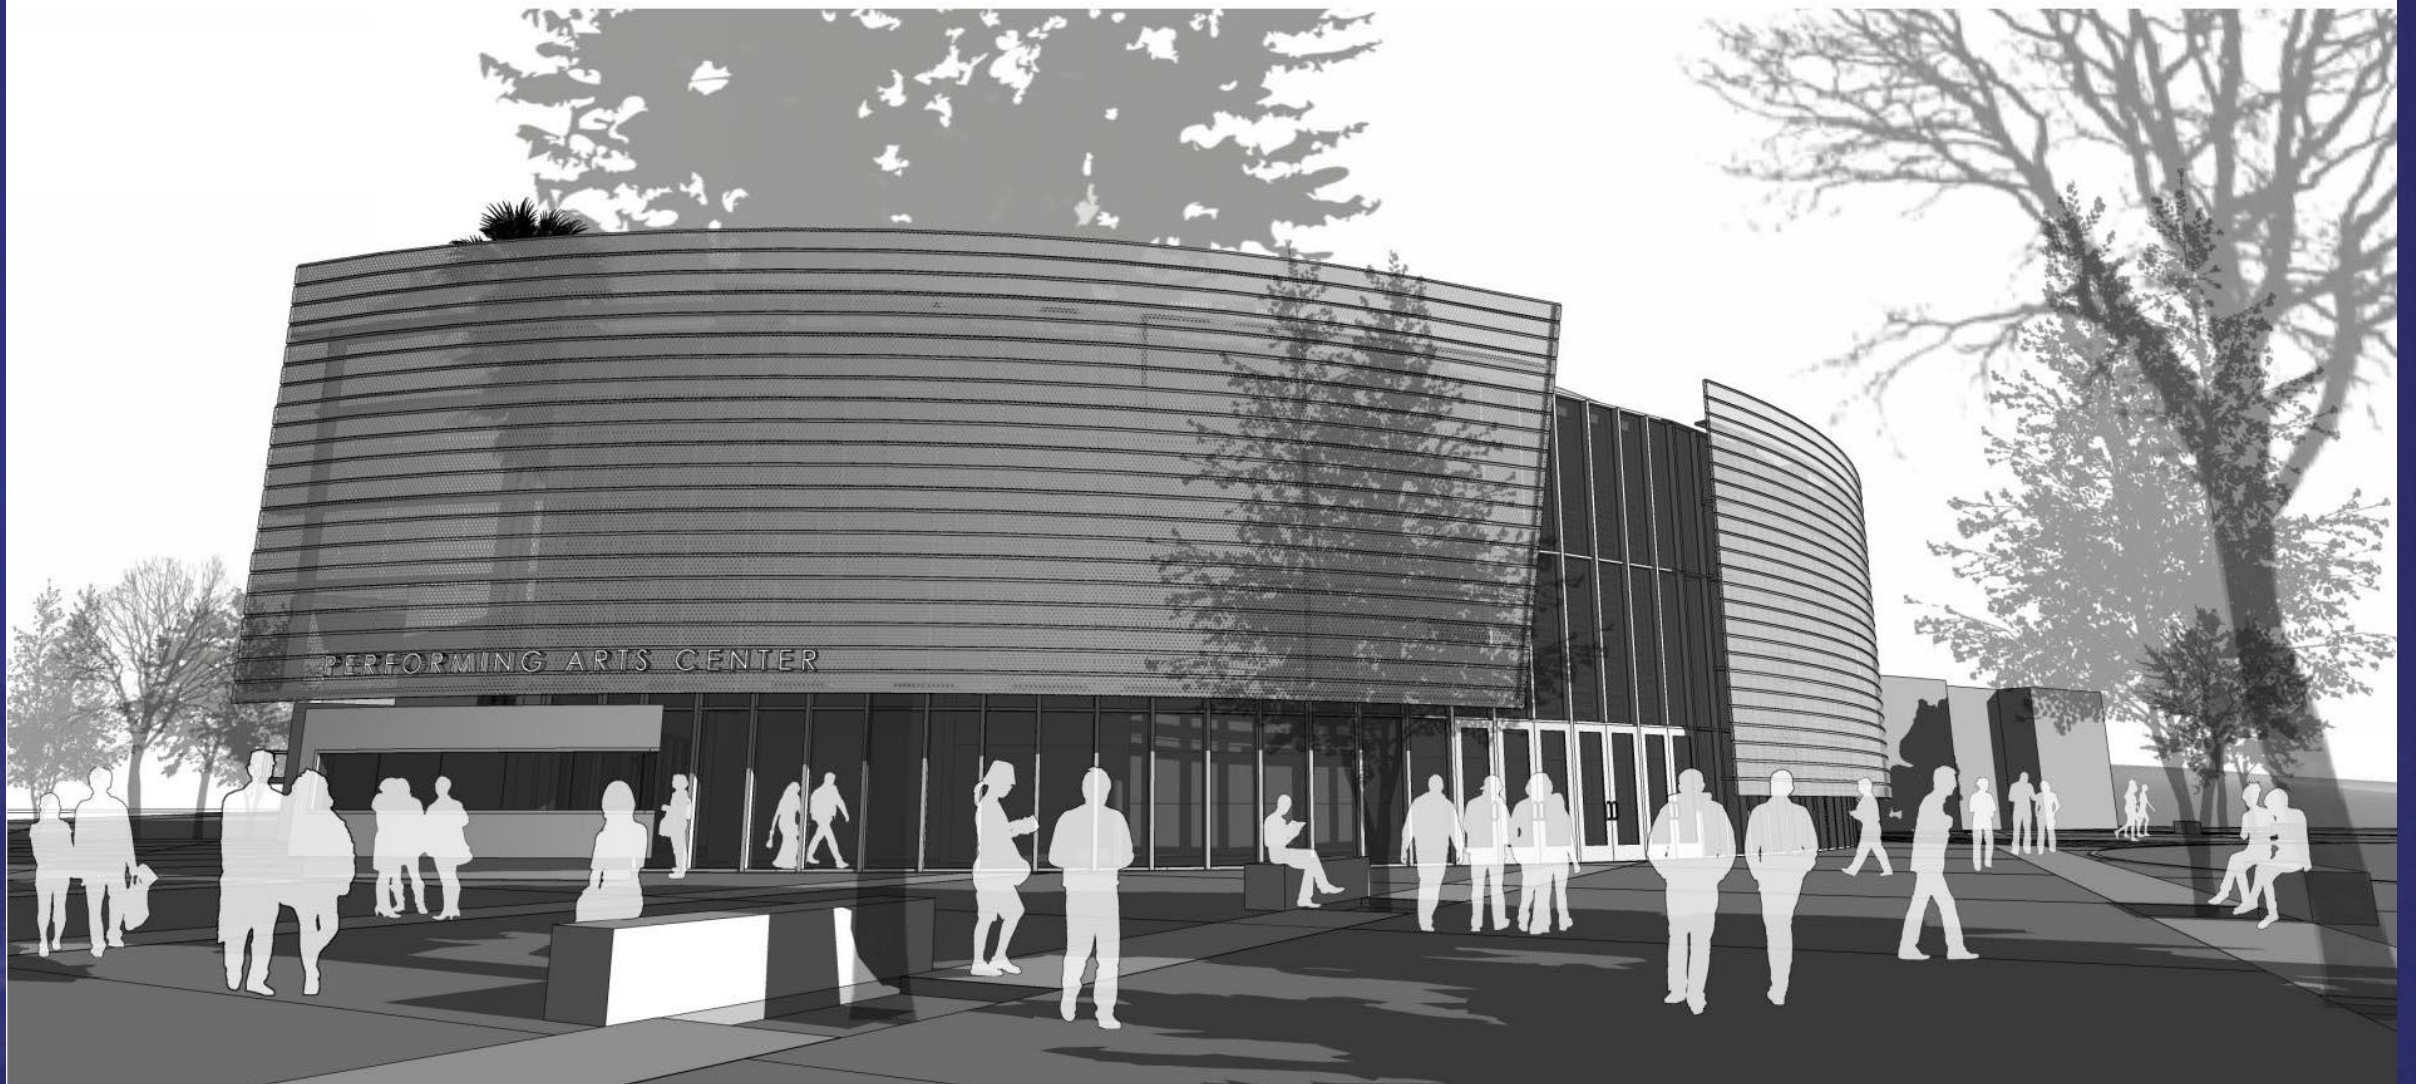

Performing Arts Center
Rendering



Performing Arts Center
Rendering

Performing Arts Center

HACIENDA LA PUENTE UNIFIED SCHOOL DISTRICT



RACHLIN
PARTNERS

Bonita Center for the Arts

BONITA UNIFIED SCHOOL DISTRICT



Bonita Center for the Arts

BONITA UNIFIED SCHOOL DISTRICT



RACHLIN
PARTNERS

Bonita Center for the Arts

BONITA UNIFIED SCHOOL DISTRICT



Bonita Center for the Arts

BONITA UNIFIED SCHOOL DISTRICT

RACHLIN
PARTNERS

Bonita Center for the Arts

BONITA UNIFIED SCHOOL DISTRICT