


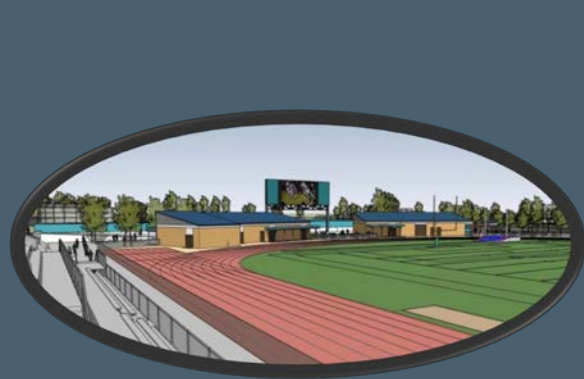

Hacienda La Puente Unified School District

Measure BB - Bond Projects Monthly Report



Regular Board Meeting
February 28, 2019

Business Services Division

Latest News

- ❑ At the 21st Century Classrooms Committee's February 2019 meeting, the following were discussed:
 - 1) Classrooms' window glazing
 - 2) Classroom technology
 - 3) Wall finishes

Planning

- Accessibility compliance considerations are in progress at the following projects:

School	21 st Century Classrooms	Interim Housing	Architect
Cedarlane K-8	X	X	PBK
Grandview K-8	X		HED
Mesa Robles K-8	X	X	Office p.S.
Sparks MS	X		HED
Newton MS	X	X	HED
Workman ES	X		SVA
Nelson ES	X		TDM
Los Altos ES	X	X	TDM

Planning – cont.

- ❑ Architects are working with the local Fire Marshall in regards to fire hydrant requirements for Interim Housing projects.
- ❑ New vendor(s) are on-board to provide portable classrooms for interim housing projects at Cedarlane Academy, Los Altos ES, Newton MS, and Mesa Robles (K-8).

Planning – cont.

- ❑ Measuring and documenting were completed for Phases 1 & 2 restrooms located on the Path of Travel (POT). The remainder of schools are in progress.
- ❑ All Architects are preparing civil engineering and site improvement drawings for accessibility path of travel at all eight (8) schools in phases 1 and 2.


Planning – cont.




- ❑ The following slides show samples of the drawings prepared for:
 - Los Altos ES, by TDM Architects
 - Mesa Robles K-8, by Office p. S.
 - Workman ES, by SVA Architects
 - Cedarlane Academy, by PBK Architects

HACIENDA LA PUENTE UNIFIED SCHOOL DISTRICT
LOS ALTOS ELEMENTARY SCHOOL
 15565 LOS ALTOS DRIVE, HACIENDA HEIGHTS, CA 91745
INTERIM HOUSING
 (3 YEARS MAXIMUM USE)
 PROJECT NO.


CLIENT Hacienda La Puente UNIFIED SCHOOL DISTRICT 15565 EAST GALE AVENUE CITY OF INDUSTRY, CALIFORNIA 91745 (909) 955-1000	
PROJECT INTERIM HOUSING LOS ALTOS ELEM. SCHOOL Project Address: 15565 LOS ALTOS DR. HACIENDA HEIGHTS, CA 91745	
PURPOSE PROJECT NO.:	
CONSULTANT DESIGNER <div style="display: flex; align-items: center;"> <div style="writing-mode: vertical-rl; transform: rotate(180deg); font-weight: bold; font-size: 2em; margin-right: 10px;">TDM</div> <div> <p>architects, inc.</p> <p>Tel: (310) 294-0040 Fax: (310) 294-0031 www.tdmarch.com 836 Colorado Boulevard Los Angeles, CA 90048</p> </div> </div>	
ISSUE:	
MARK DATE DESCRIPTION	
TDM PROJECT NO.: 17-033-30	
DRAWN BY:	
CHECKED BY: JF	
SCALE: NO SCALE	
SHEET TITLE:	
<h1 style="margin: 0;">TITLE SHEET</h1>	
SHEET NUMBER:	

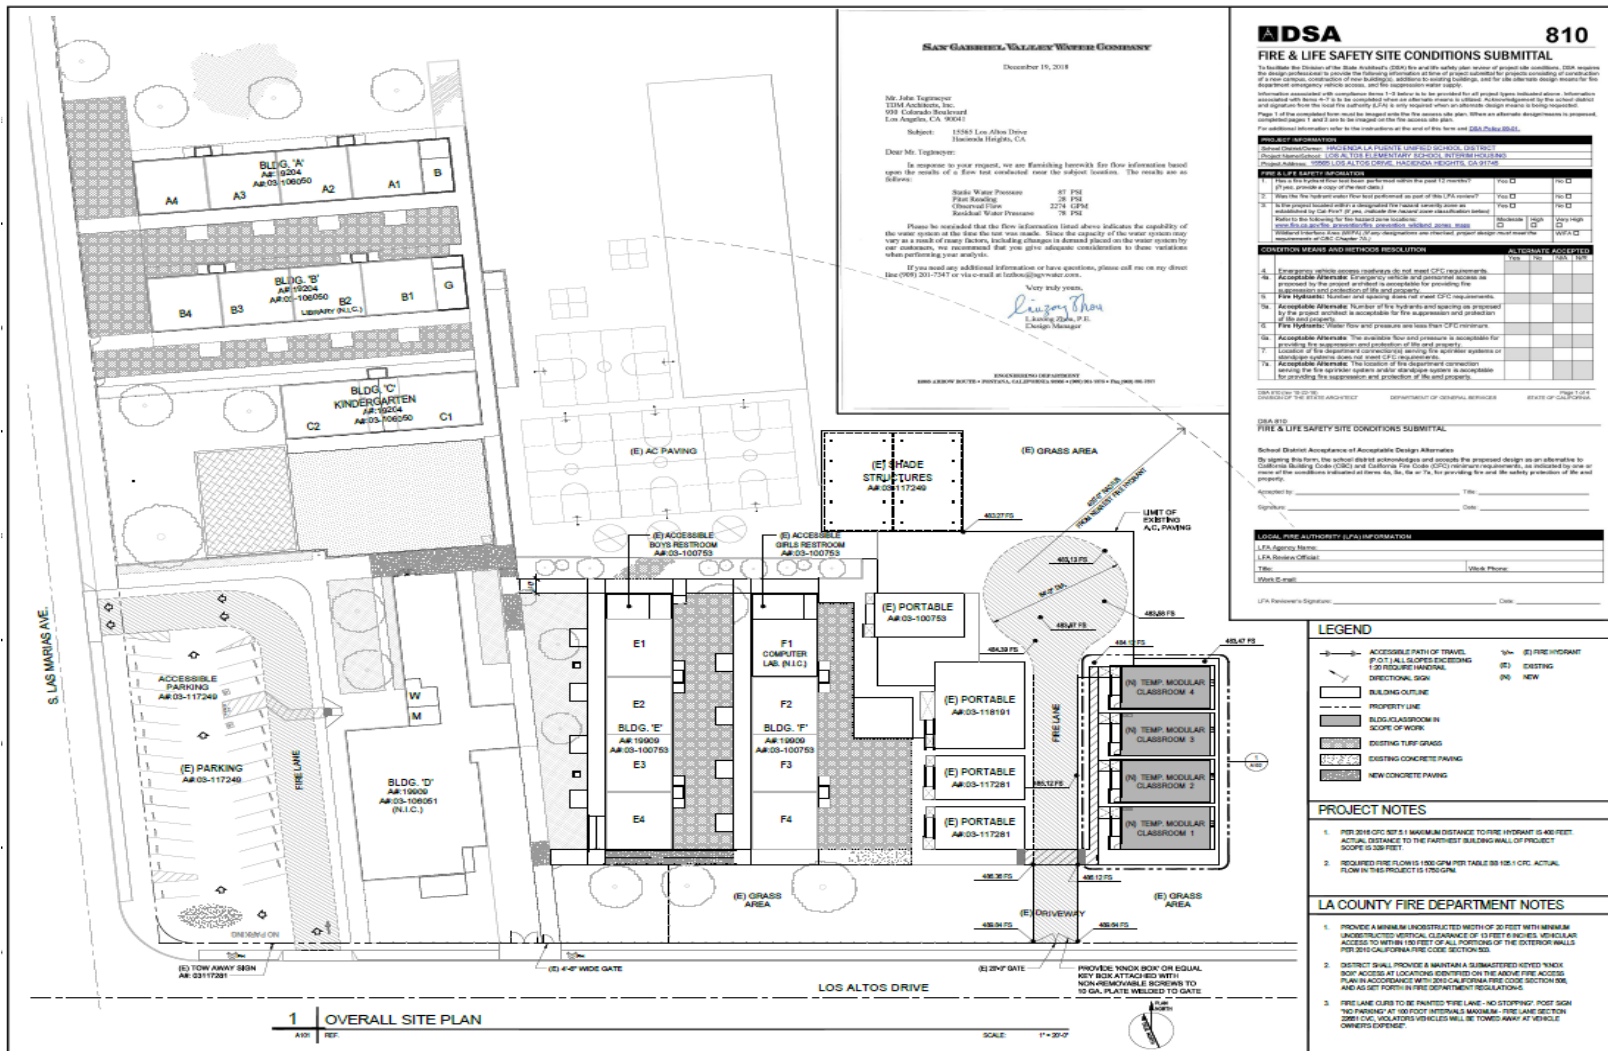Planning – cont.

 

AGENCY APPROVAL		
 <p>CITY OF INDUSTRY, CALIFORNIA</p> <p>APPROVED BY _____ DATE _____ OFFICIAL TITLE _____</p>		
CLIENT		
Hacienda La Puente UNIFIED SCHOOL DISTRICT  15595 EAST GALE AVENUE CITY OF INDUSTRY, CALIFORNIA 91746 (626) 835-1000		
PROJECT		
INTERIM HOUSING LOS ALTOS ELEM. SCHOOL Project Address: 15565 LOS ALTOS DR. HACIENDA HEIGHTS, CA 91745		
TYPED PROJECT NO.		
CONSULTANT		
DESIGNER		
<div style="display: flex; align-items: center; justify-content: space-between;"> <div style="flex: 1;">  <p>TDM architects, inc.</p> <p>Tel (310) 354-6000 Fax (310) 354-6001 www.tdmarch.com 600 Colorado Boulevard Los Angeles, CA 90001</p> </div> <div style="flex: 1; text-align: right;"> <p>_____ Title _____ Name _____</p> </div> </div>		
SUBJECT		
NO.	DATE	DESCRIPTION
THIS IS NOT A STANDARD print. It is a reduced print. Refer to graphic scale.		
SHEET TITLE		
CAMPUS FIRE ACCESS PLAN		
SHEET NUMBER		
T102		

Planning – cont.

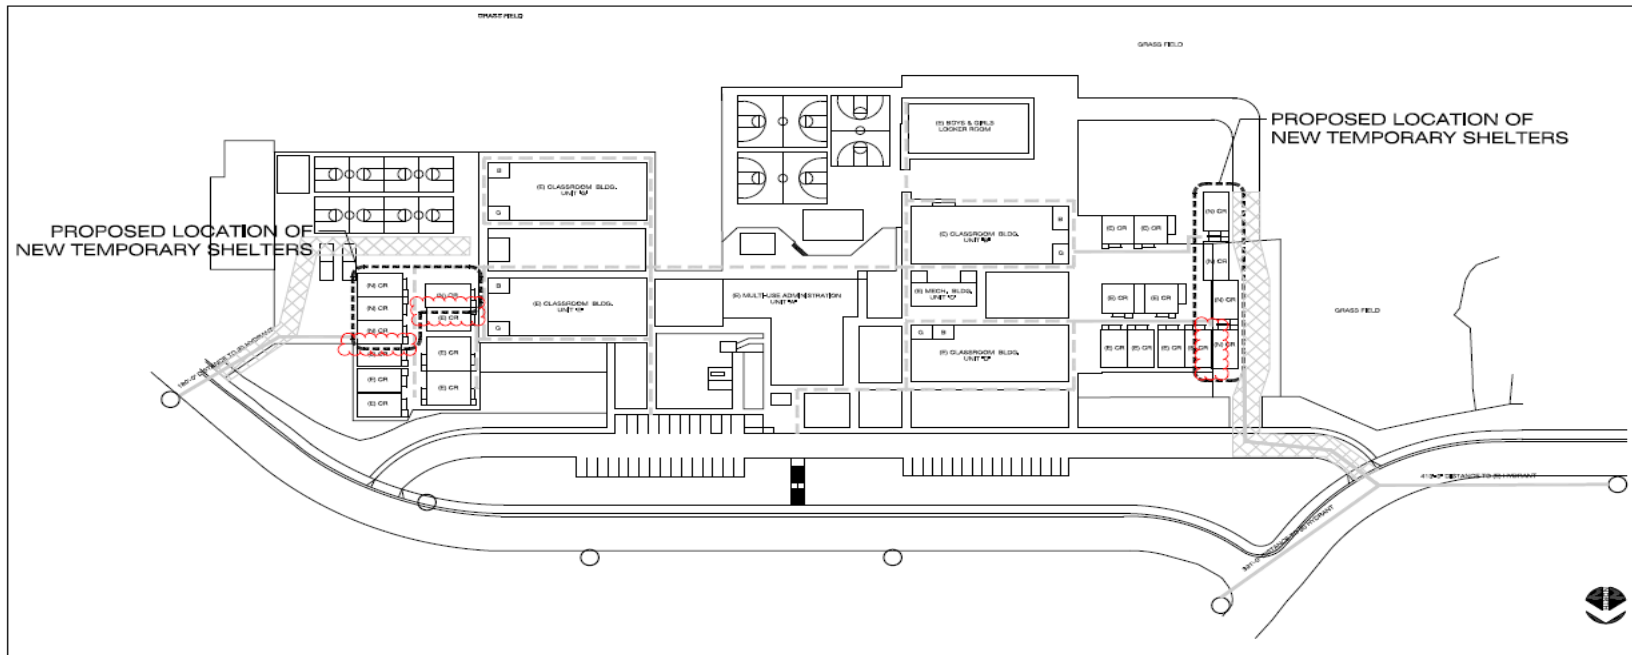

OWNER/CLIENT
HACIENDA LA PUENTE
UNIFIED SCHOOL DISTRICT

OWNER/CLIENT ADDRESS
19809 EAST GALE AVENUE
CITY OF INDUSTRY, CA 91745

OFFICE p.s.
1001 NATIONAL BLVD. SUITE 502
1205 AVENUE 103, CA 90045
PHONE: 424-044-0137 WEB: www.petersun.com

PROJECT
MESA ROBLES K-8 SCHOOL
TEMPORARY SHELTERS
HACIENDA HEIGHTS, CA 91745

NO.	DATE	REVISION
1		
2		
3		
4		
5		
6		
7		
8		
9		
10		


IDENTIFICATION STAMP
DR. OF THE STATE ARCHITECT
APP. _____
AC. _____
DATE: _____
Stamp:

OVERALL SITE PLAN 1/50 SCALE 1


GENERAL NOTES		REFERENCE NOTES		LEGEND	
1. -	11. -	1. -	11. -	(NO) CONSTRUCTION	
2. -	12. -	2. -	12. -	(IC) CONSTRUCTION	
3. -	13. -	3. -	13. -	-PATH OF TRAVEL	
4. -	14. -	4. -	14. -	-IC FIRE HYDRANT	
5. -	15. -	5. -	15. -	-FIRE DEPT. VEHICULAR ACCESS	
6. -	16. -	6. -	16. -		
7. -	17. -	7. -	17. -		
8. -		8. -	18. -		
9. -		9. -	19. -		
10. -		10. -	20. -		
		11. -	21. -		
		12. -	22. -		
		13. -	23. -		
		14. -	24. -		
		15. -	25. -		
		16. -	26. -		
		17. -	27. -		
		18. -	28. -		
		19. -	29. -		
		20. -	30. -		

PROJECT NO.
Checked By: PETER SUN
Approved By: PETER SUN
Date Issued: 12/15/2018
Scale: SEE PLAN
Drawing No.:
OVERALL SITE PLAN
Drawing No.:
A2.0

Planning – cont.

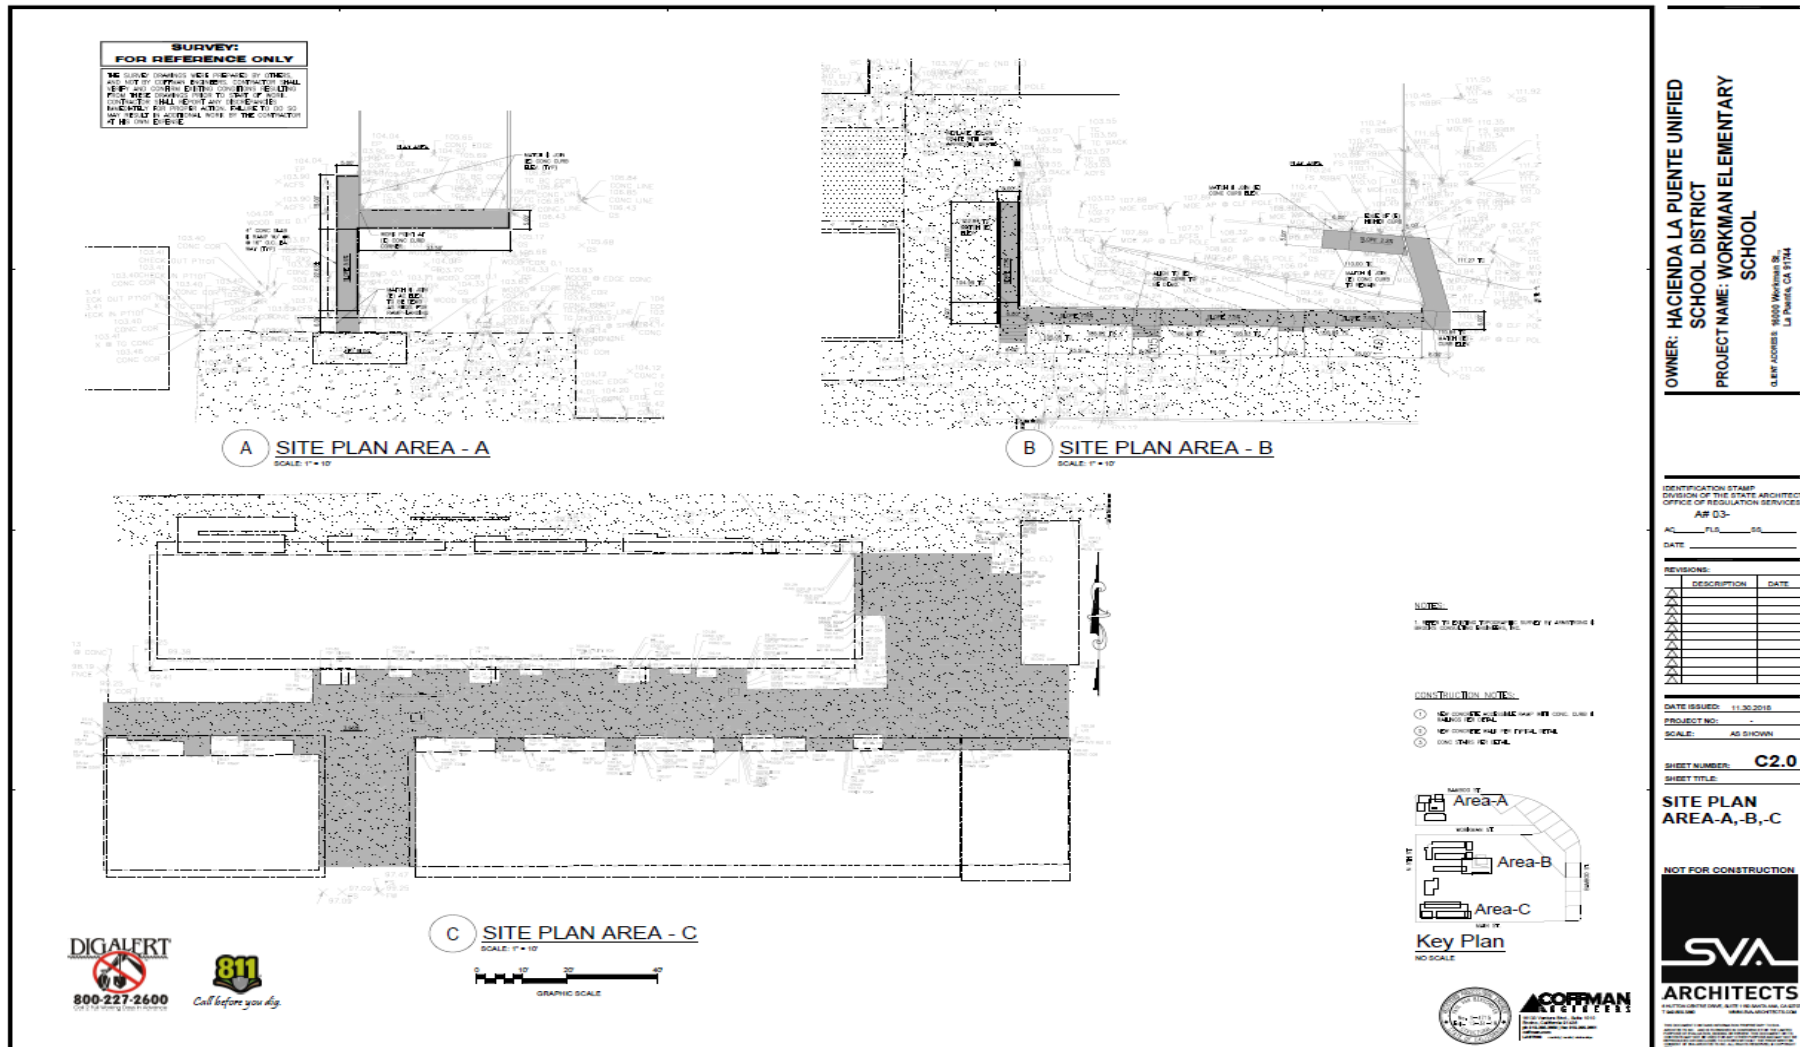

Planning – cont.

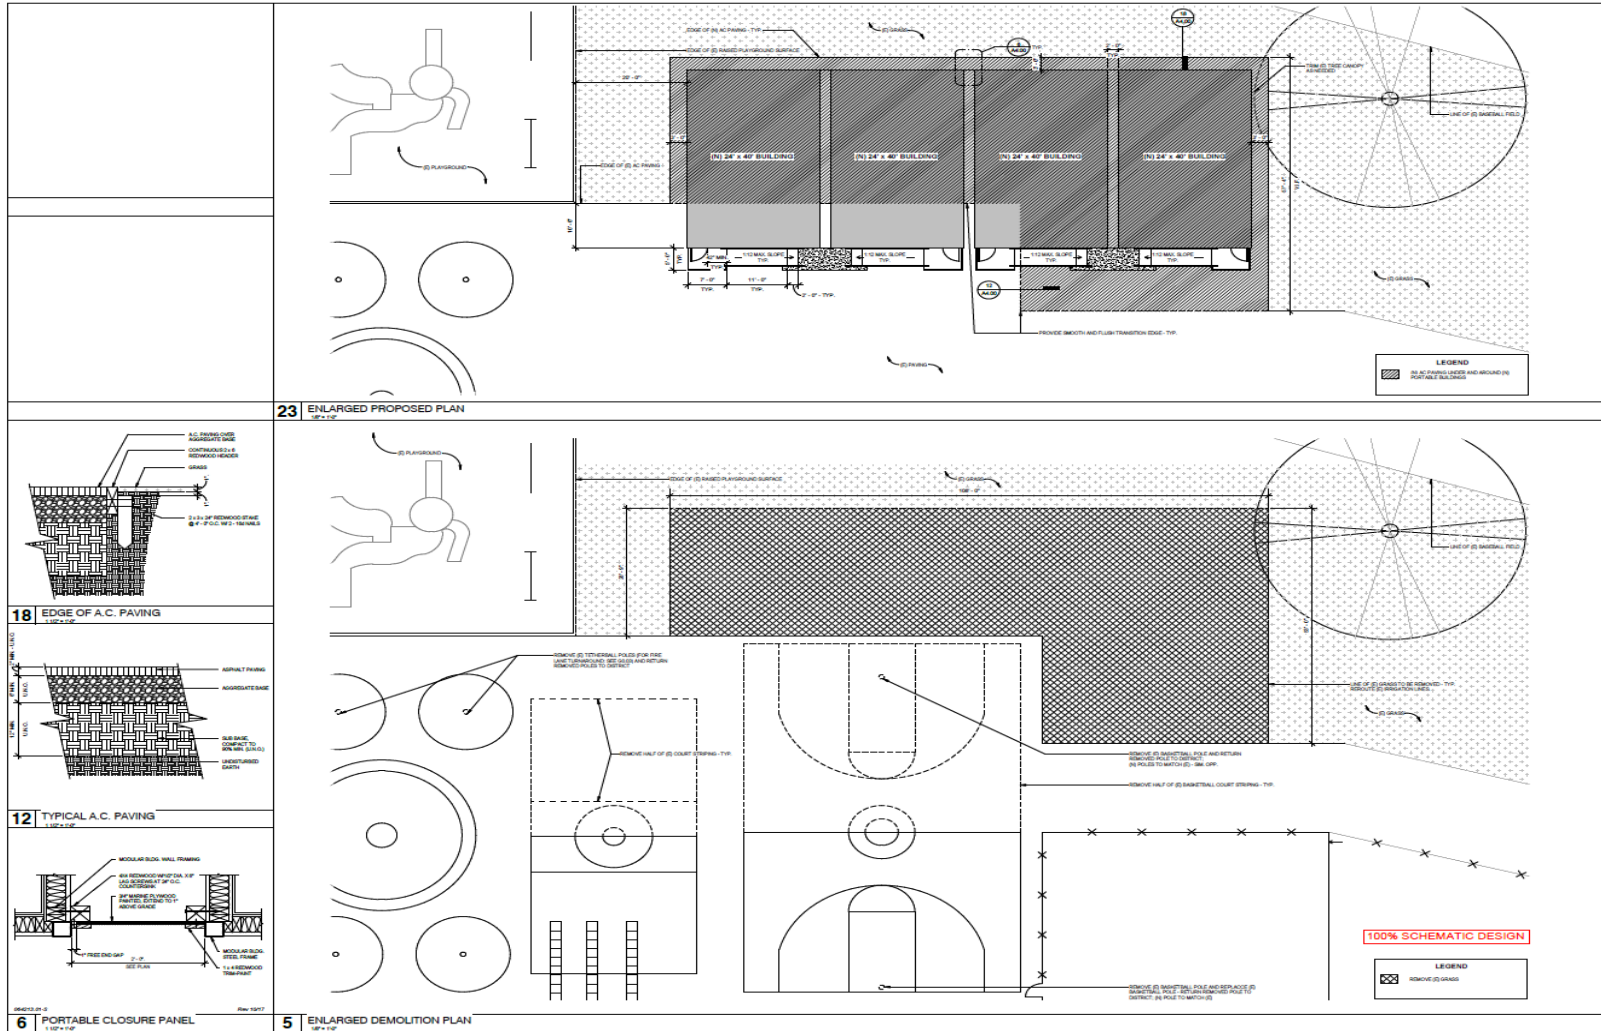

C:\Users\jdoon\Documents\Cedarlane Academy\180418\180418_A4_00.dwg 1/1/2018 1:12:45 PM

PRK

ARCHITECT
 180418

Cedarlane Academy
 18333 Cedarlane Dr.
 Hacienda Heights, CA 91745

Planning – cont.

- ❑ Currently evaluating:
 - ❑ DSA requirements for the 21st Century Classroom and Interim Housing projects.
 - ❑ School sites for future phases.



Thank you!