


KENNETT CONSOLIDATED SCHOOL DISTRICT

GREENWOOD ELEMENTARY SCHOOL


DESIGN DEVELOPMENT UPDATE


APRIL 3rd, 2023

SITE PLAN

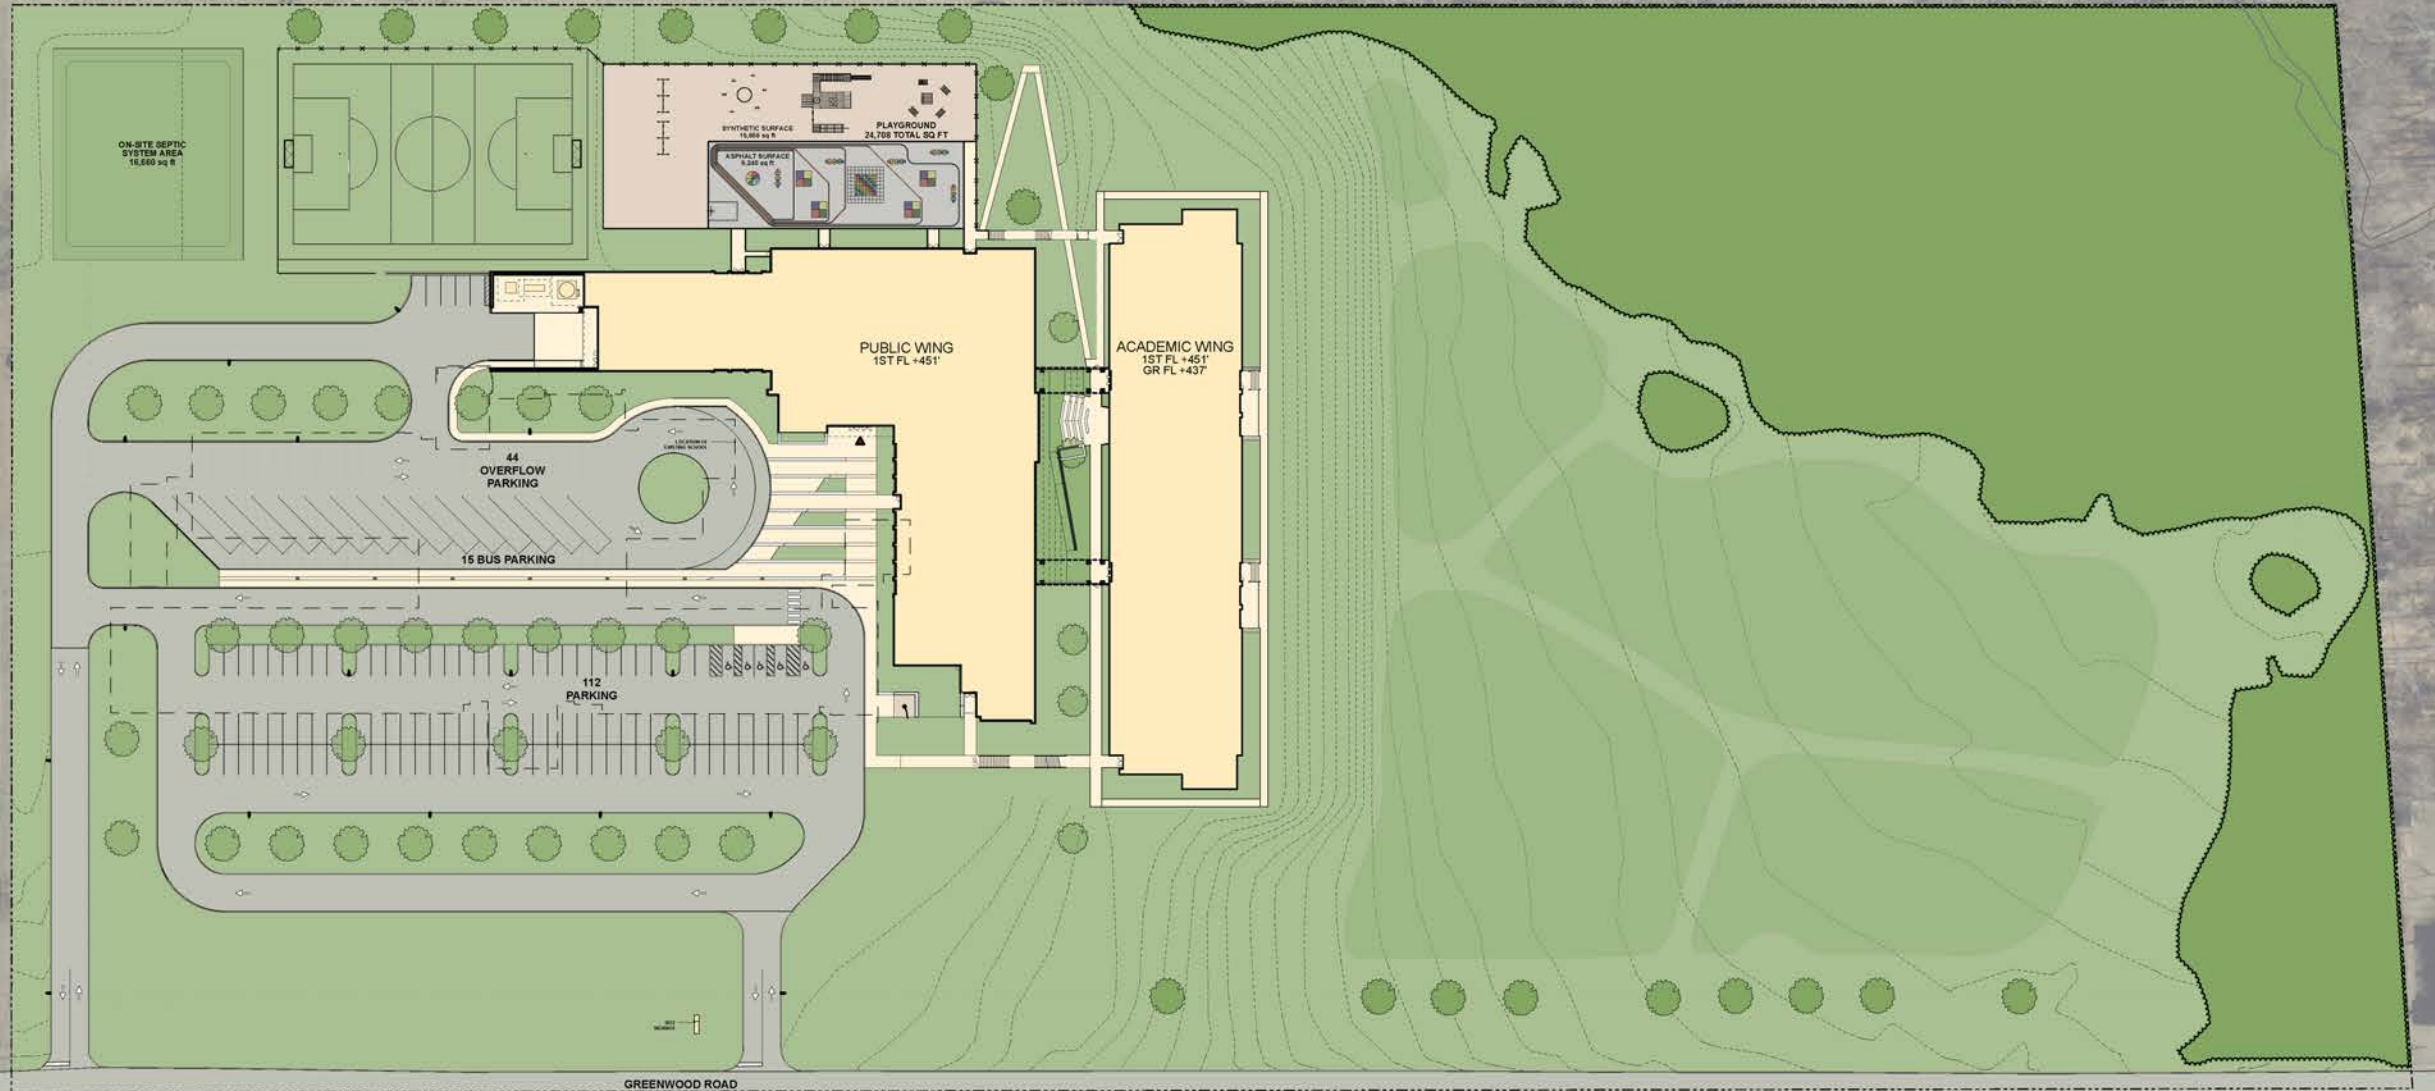

FIRST FLOOR PLAN

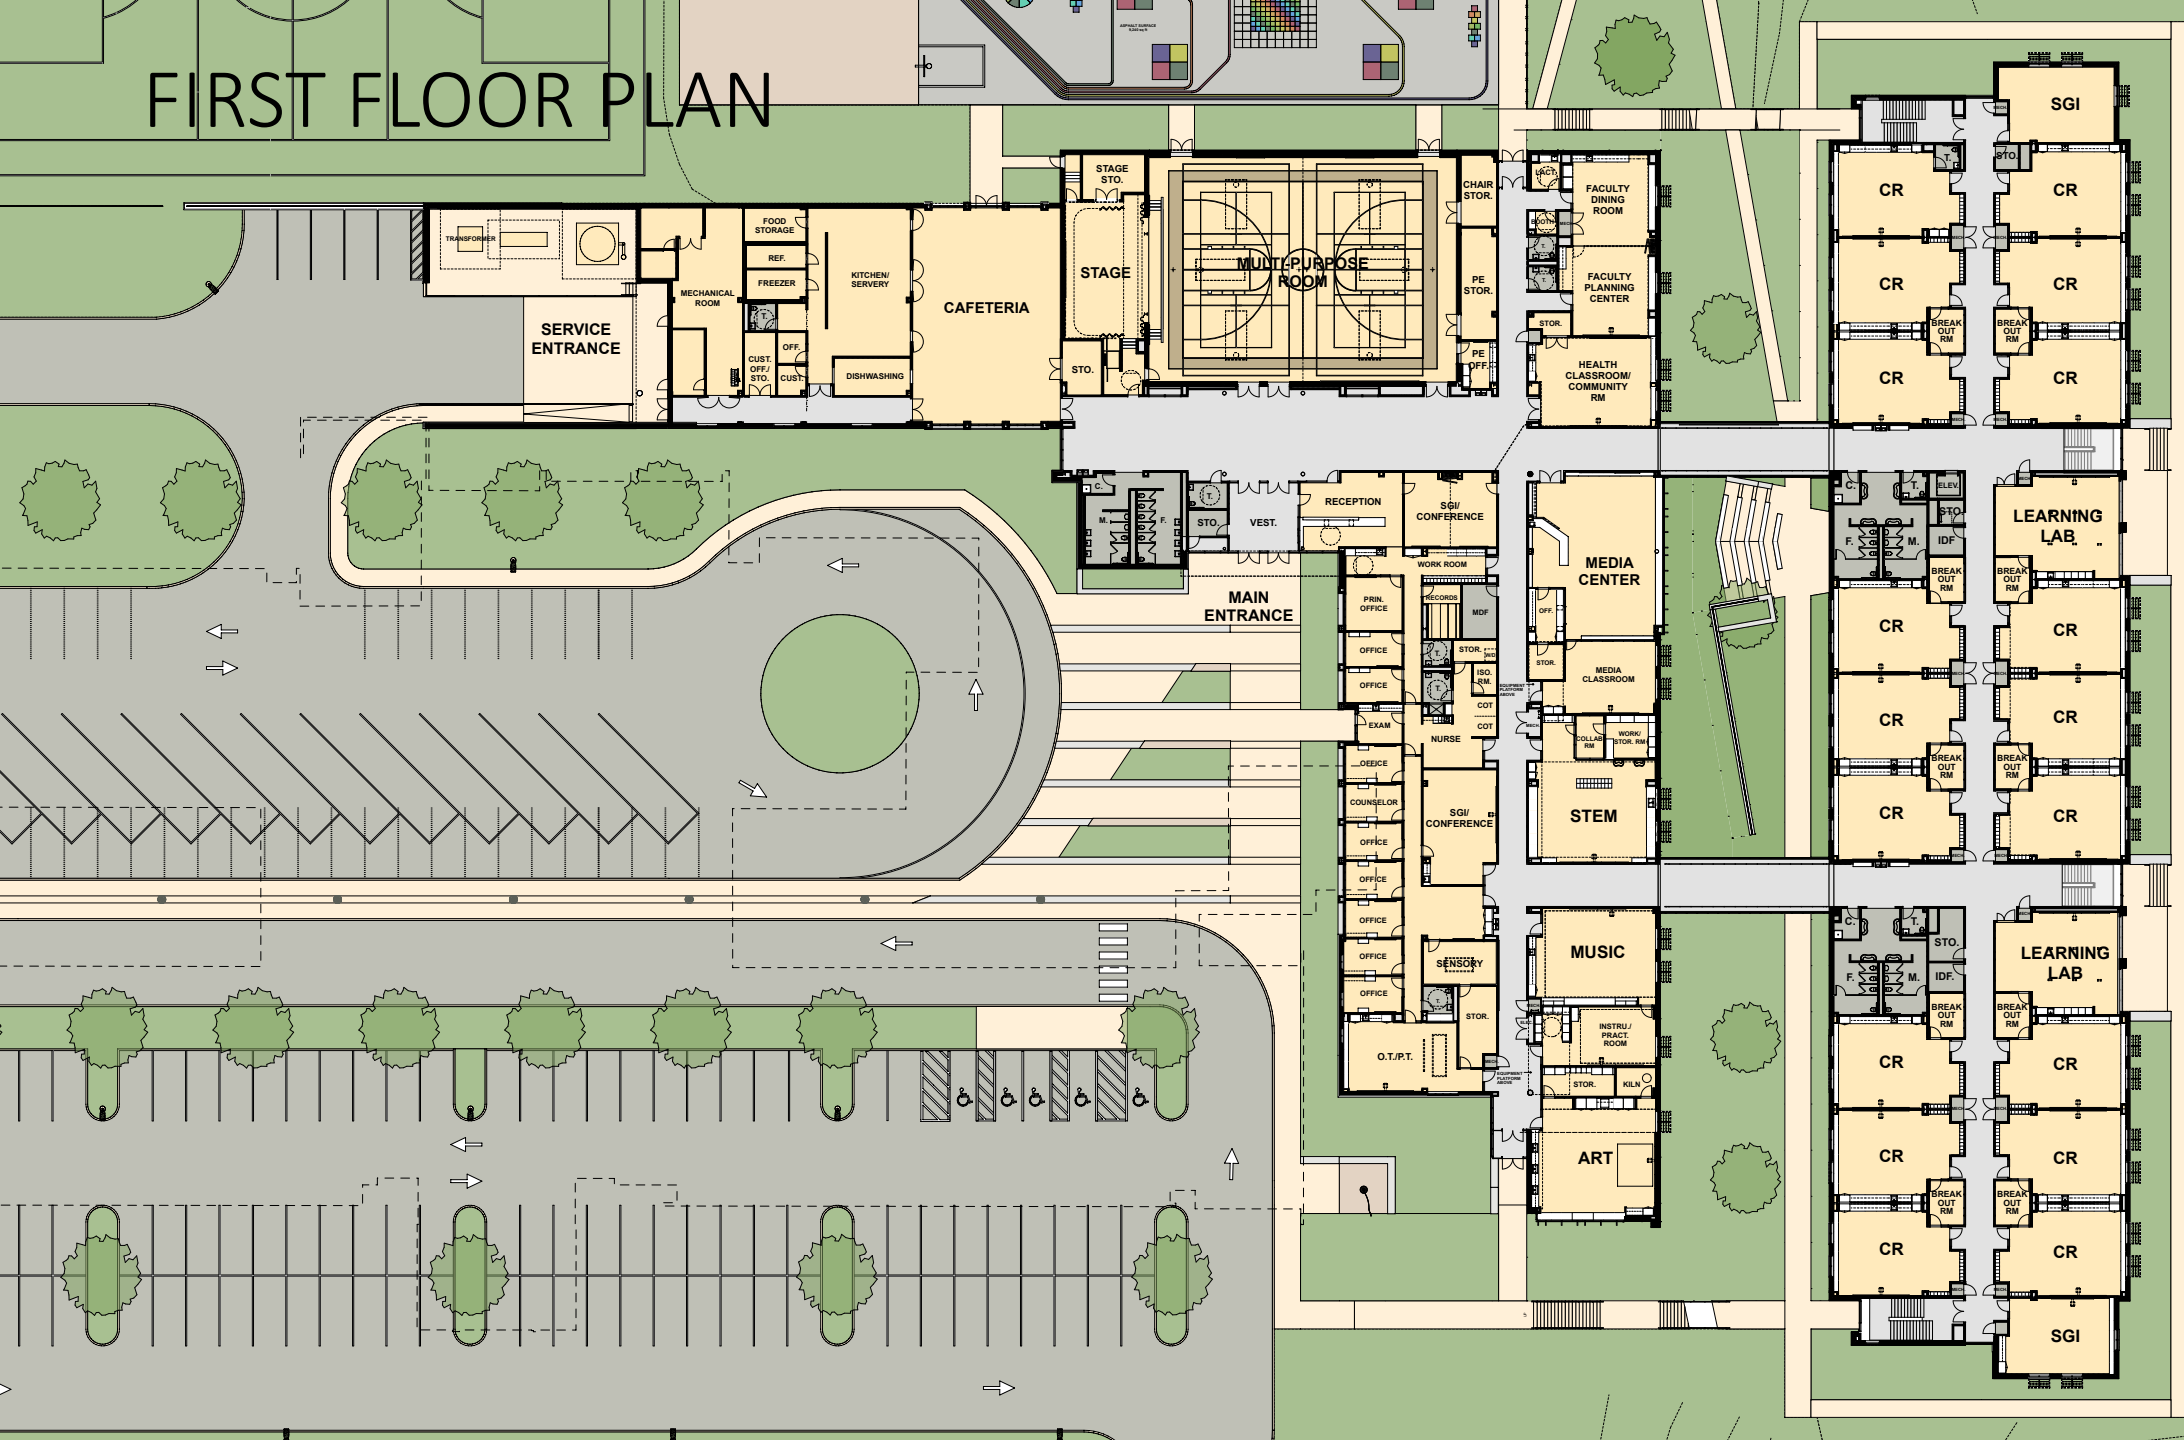

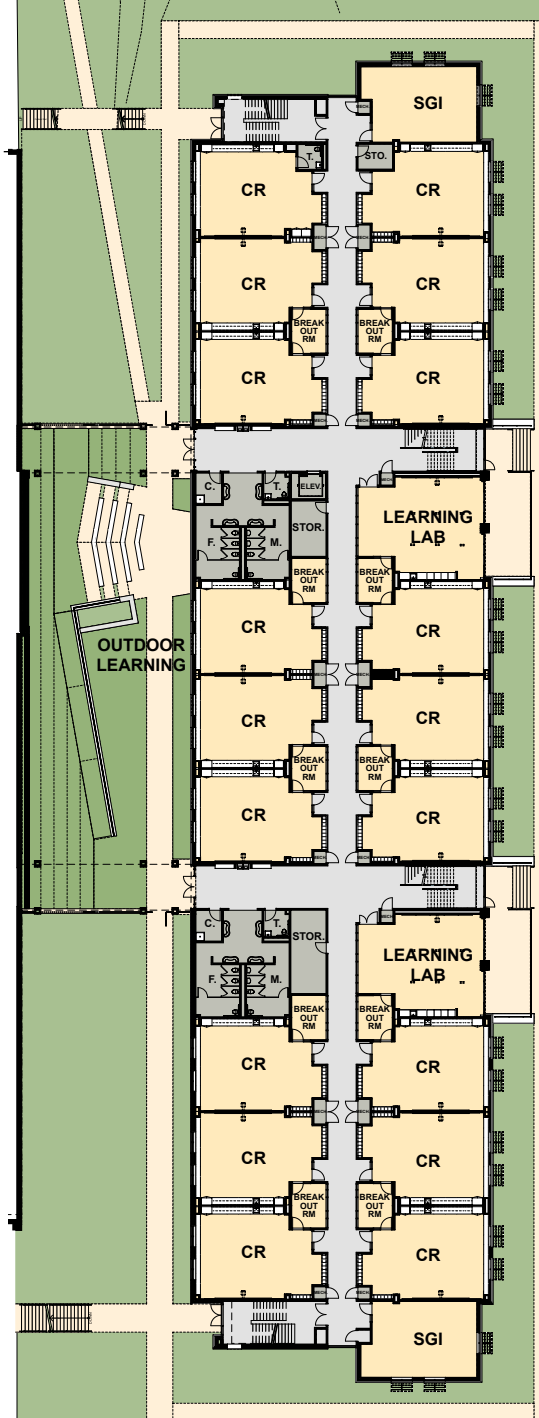

BRESLIN
ARCHITECTS