


Contract No. 1905


SHEET NO.	DATE	DESCRIPTION	BY

PROJECT NUMBER	DATE	DESCRIPTION

**SHEET TITLE**  
**WASTE AND VENT PLAN - SECOND FLOOR**

SHEET NO. 022004

**P102**

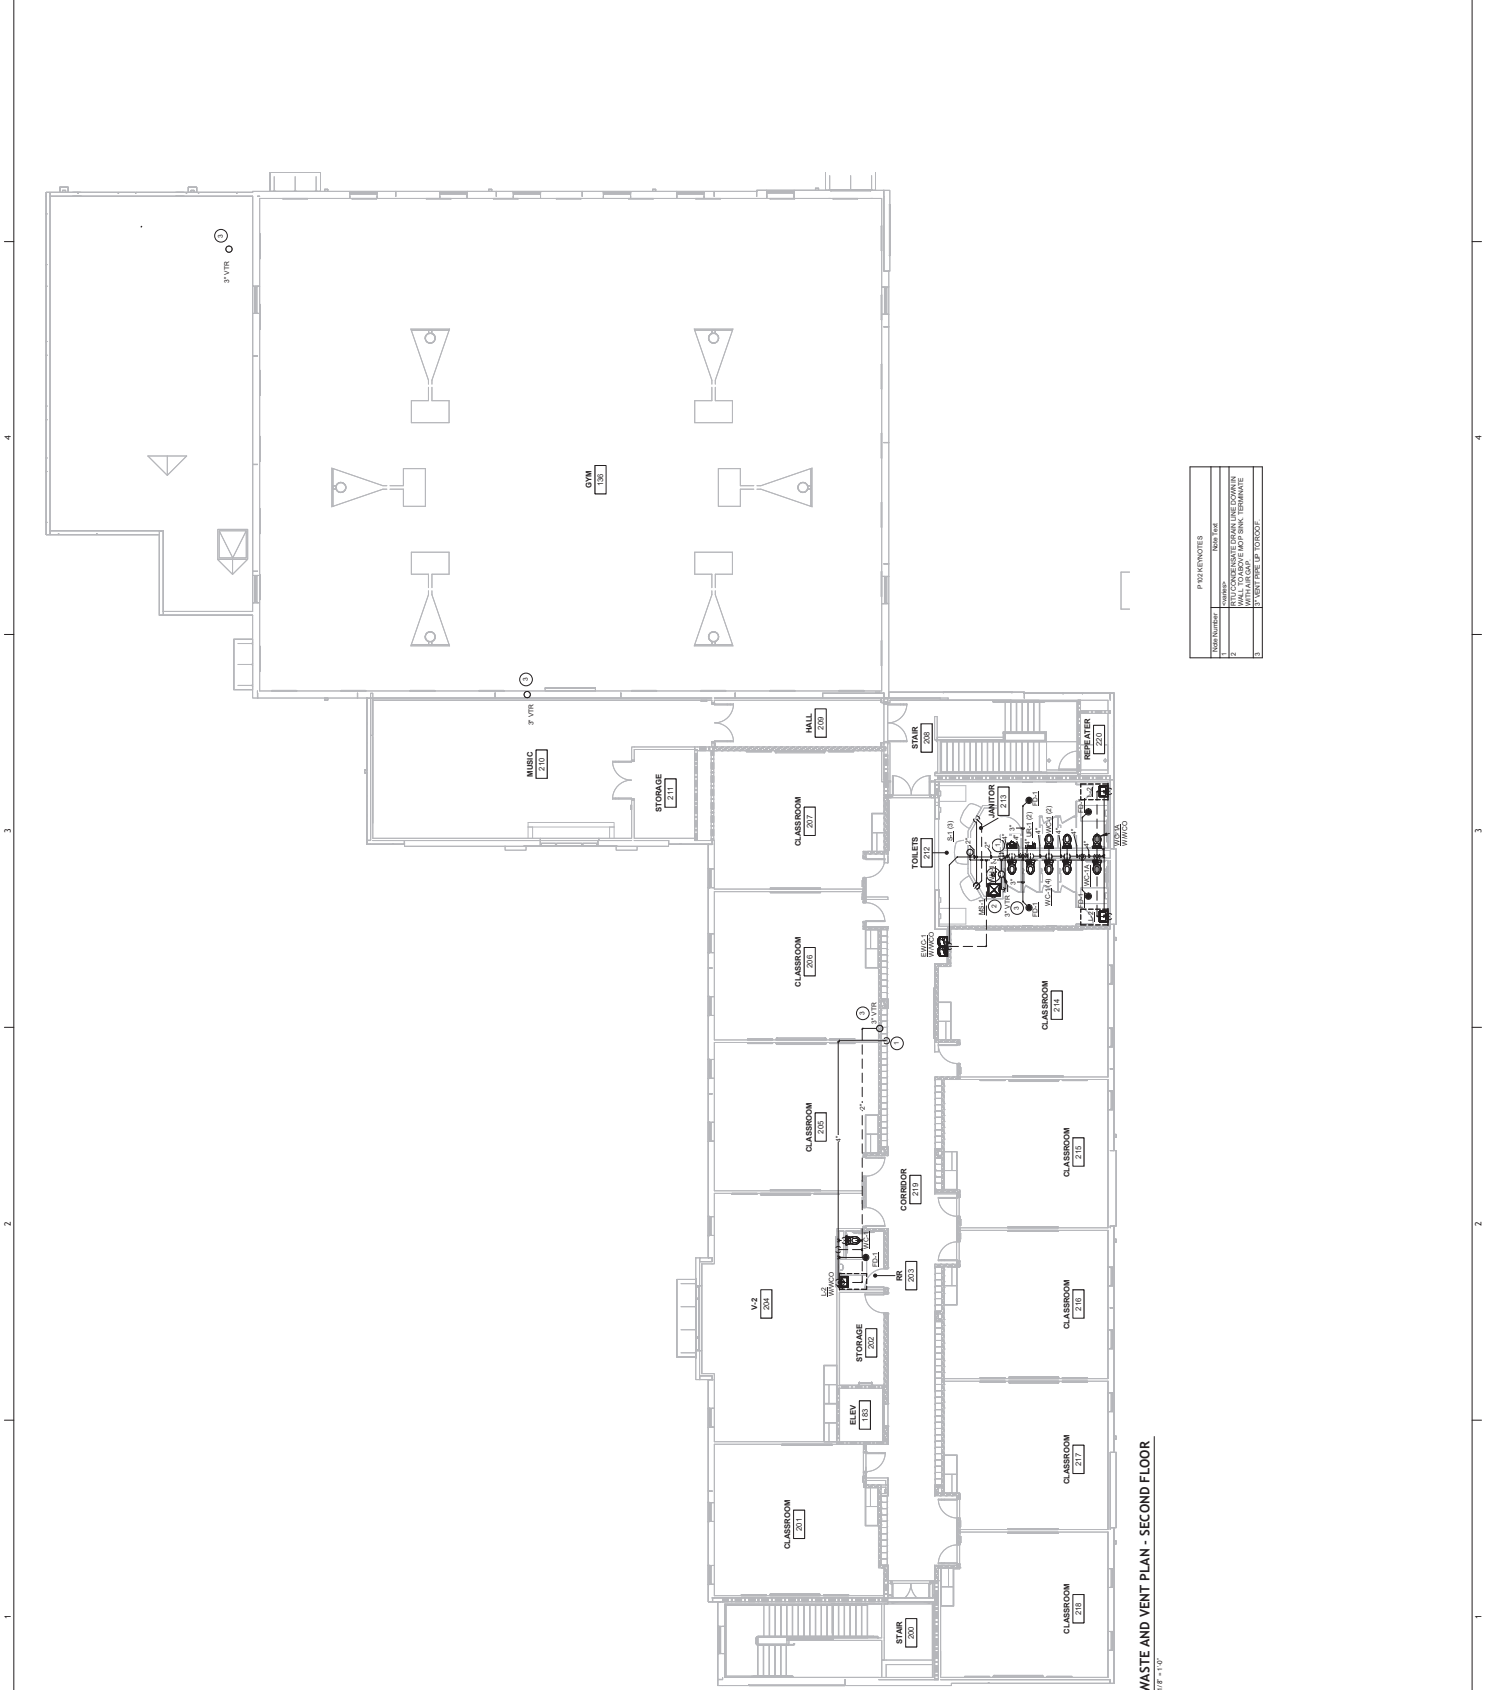



**WASTE AND VENT PLAN - SECOND FLOOR**  
 118-110