



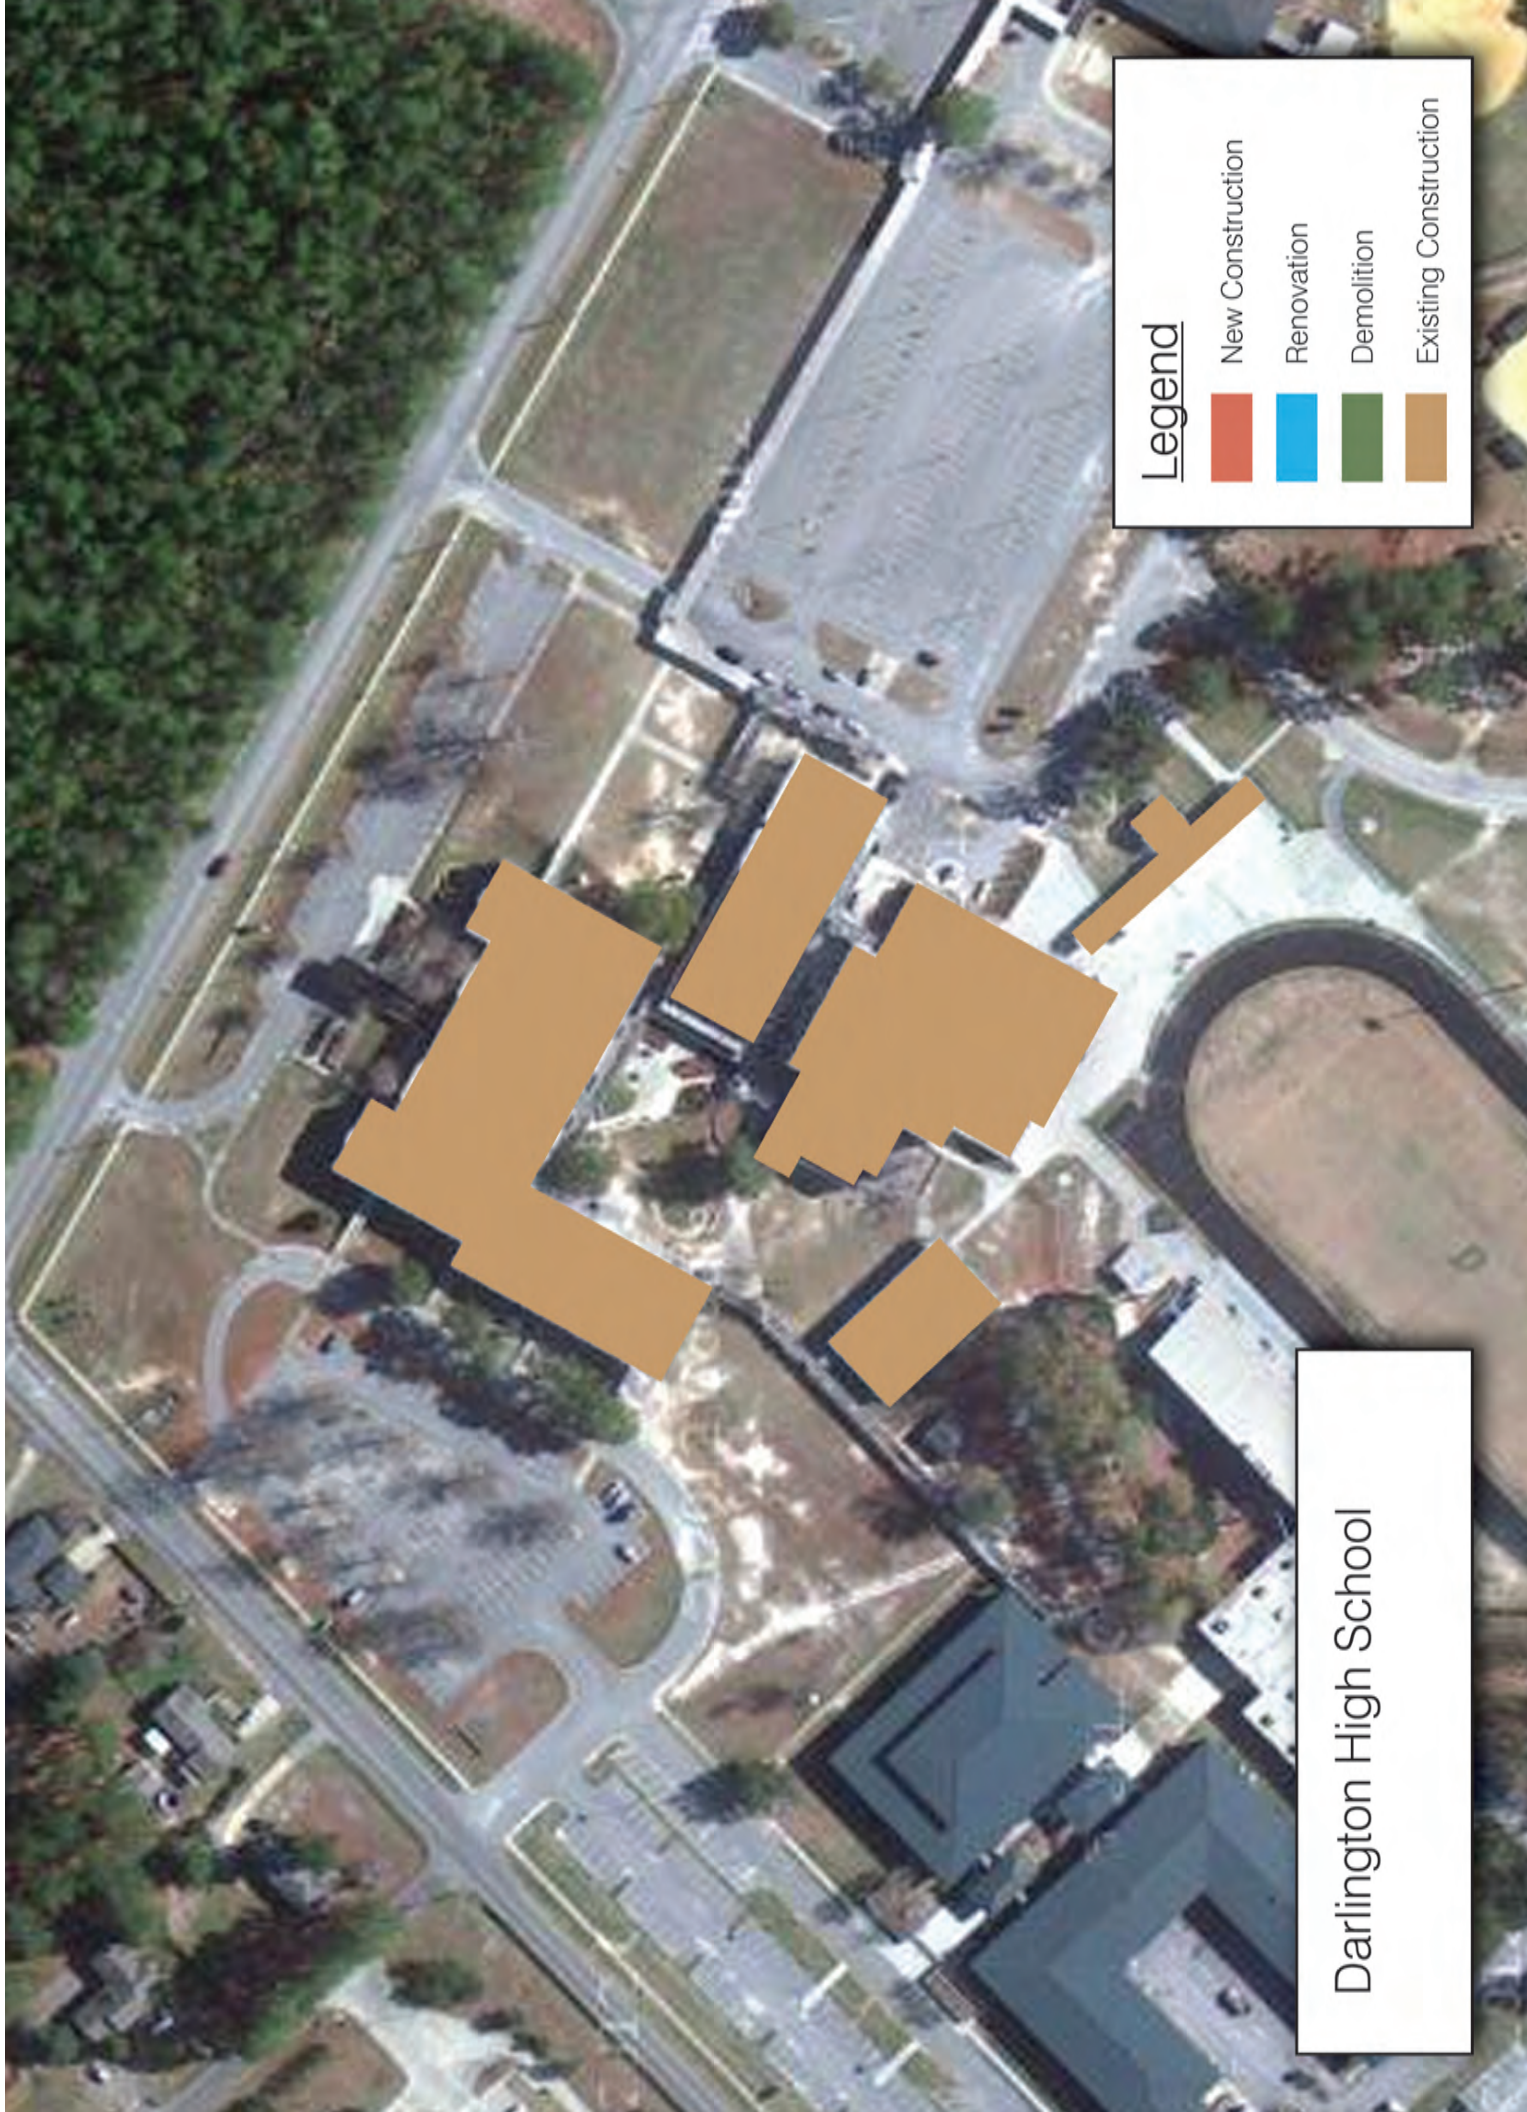

Legend

- New Construction
- Renovation
- Demolition
- Existing Construction

Darlington High School

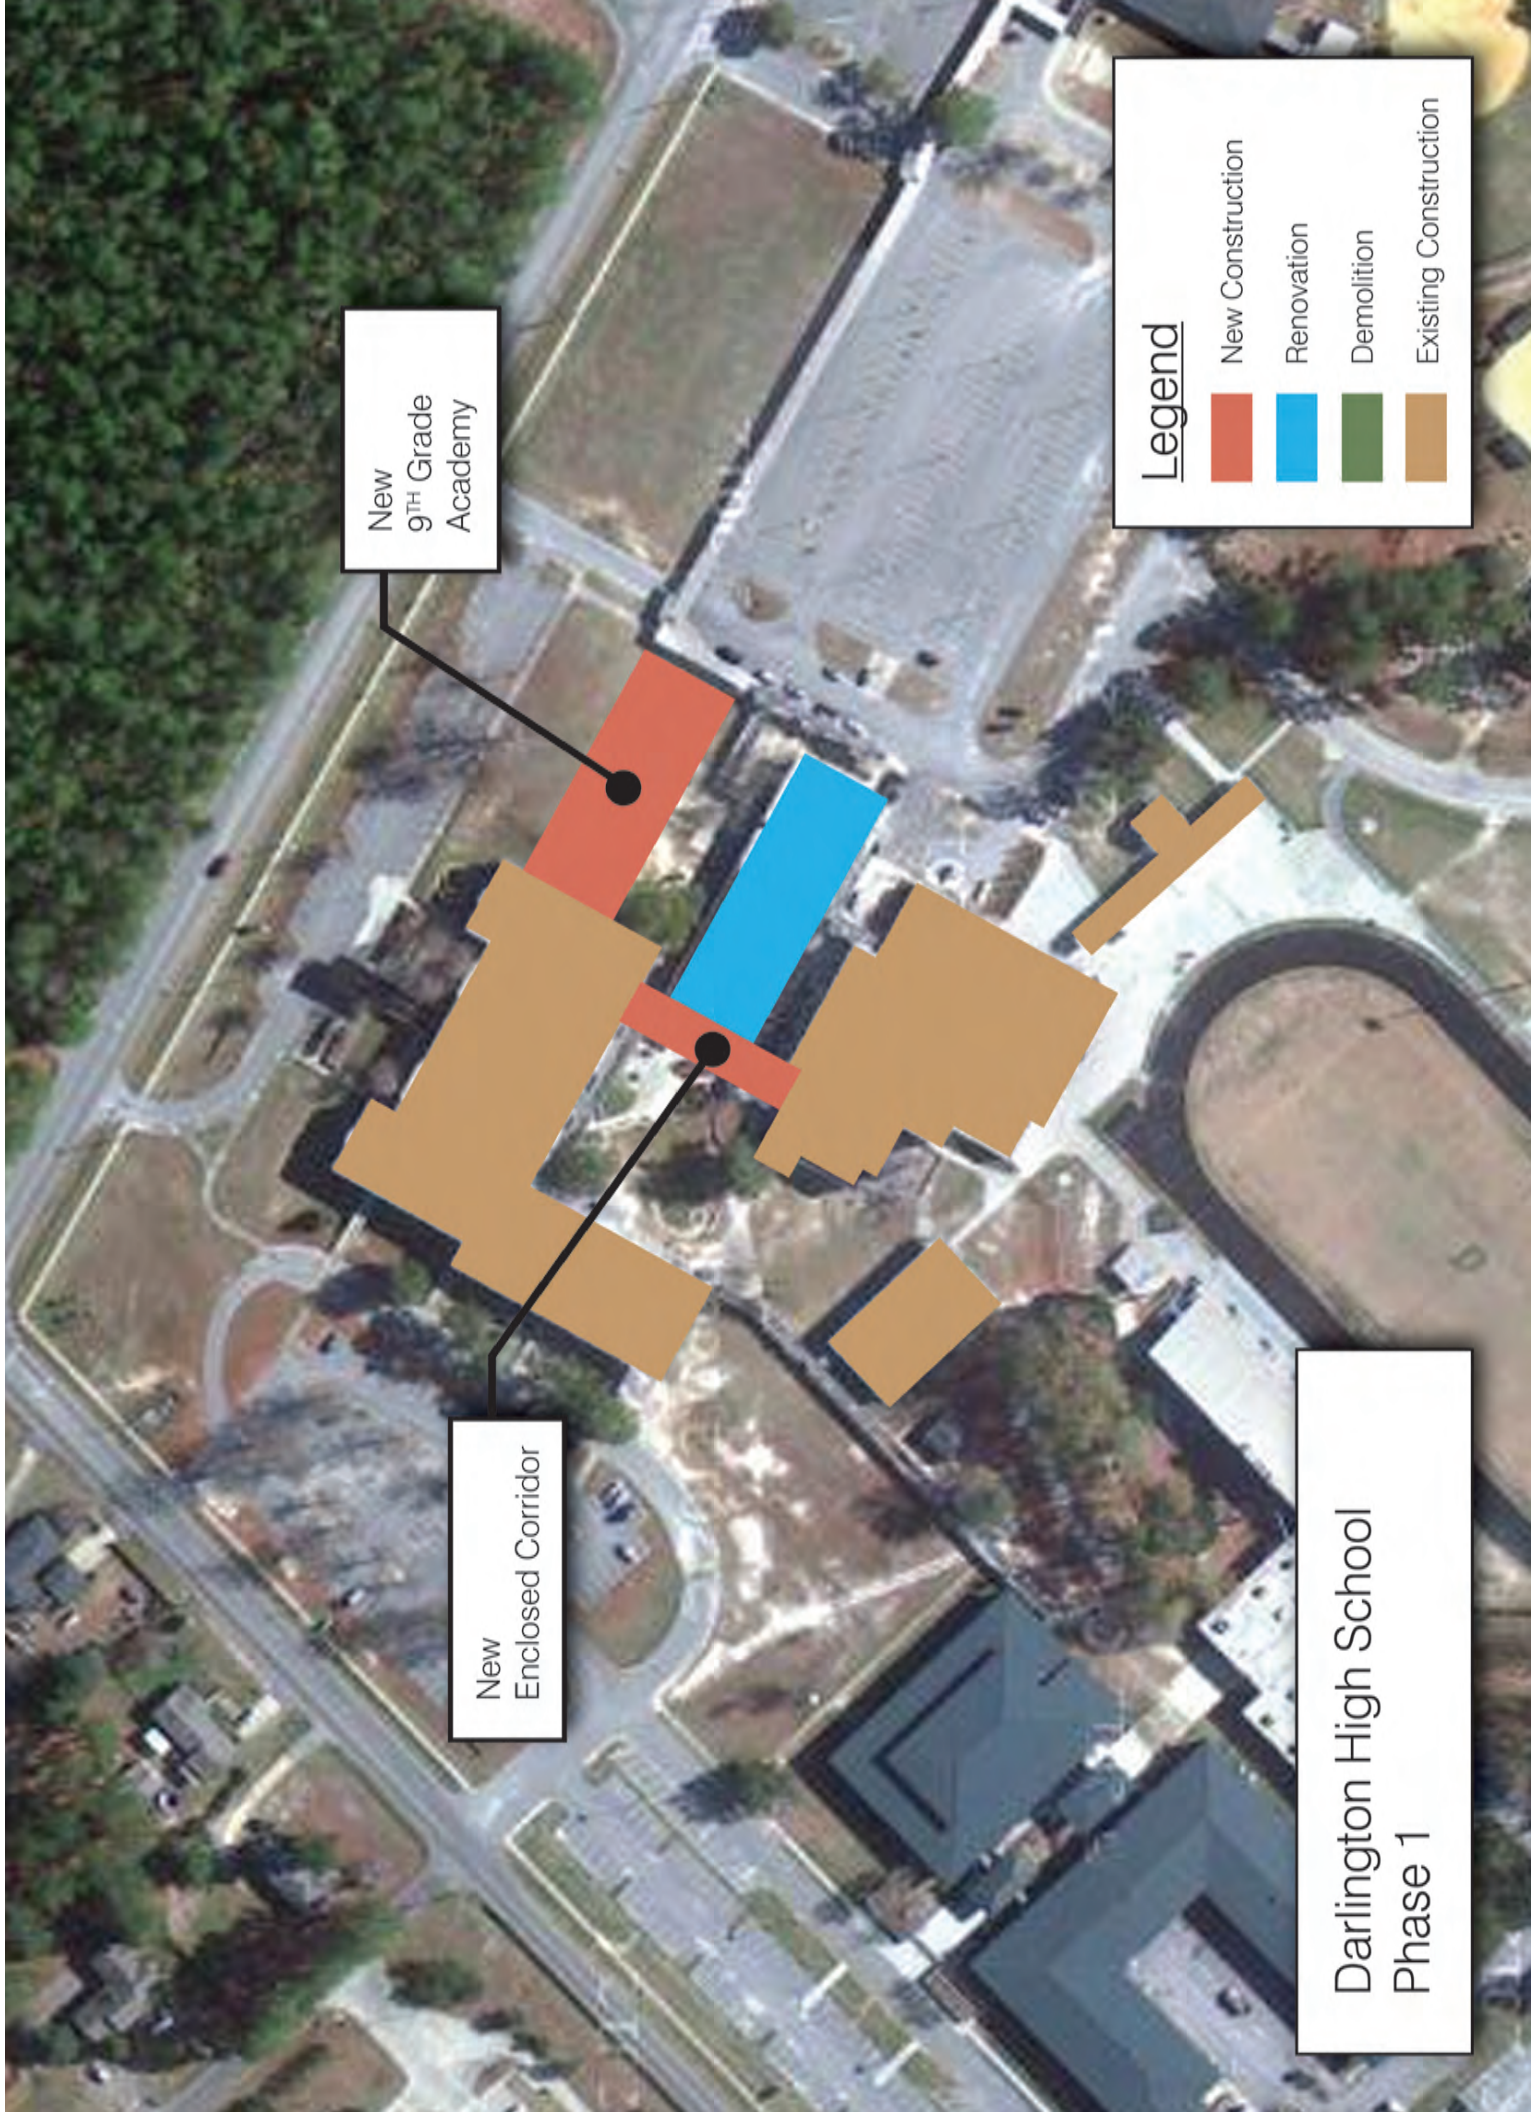


New
9TH Grade
Academy

New
Enclosed Corridor

Legend

	New Construction
	Renovation
	Demolition
	Existing Construction

Darlington High School
Phase 1

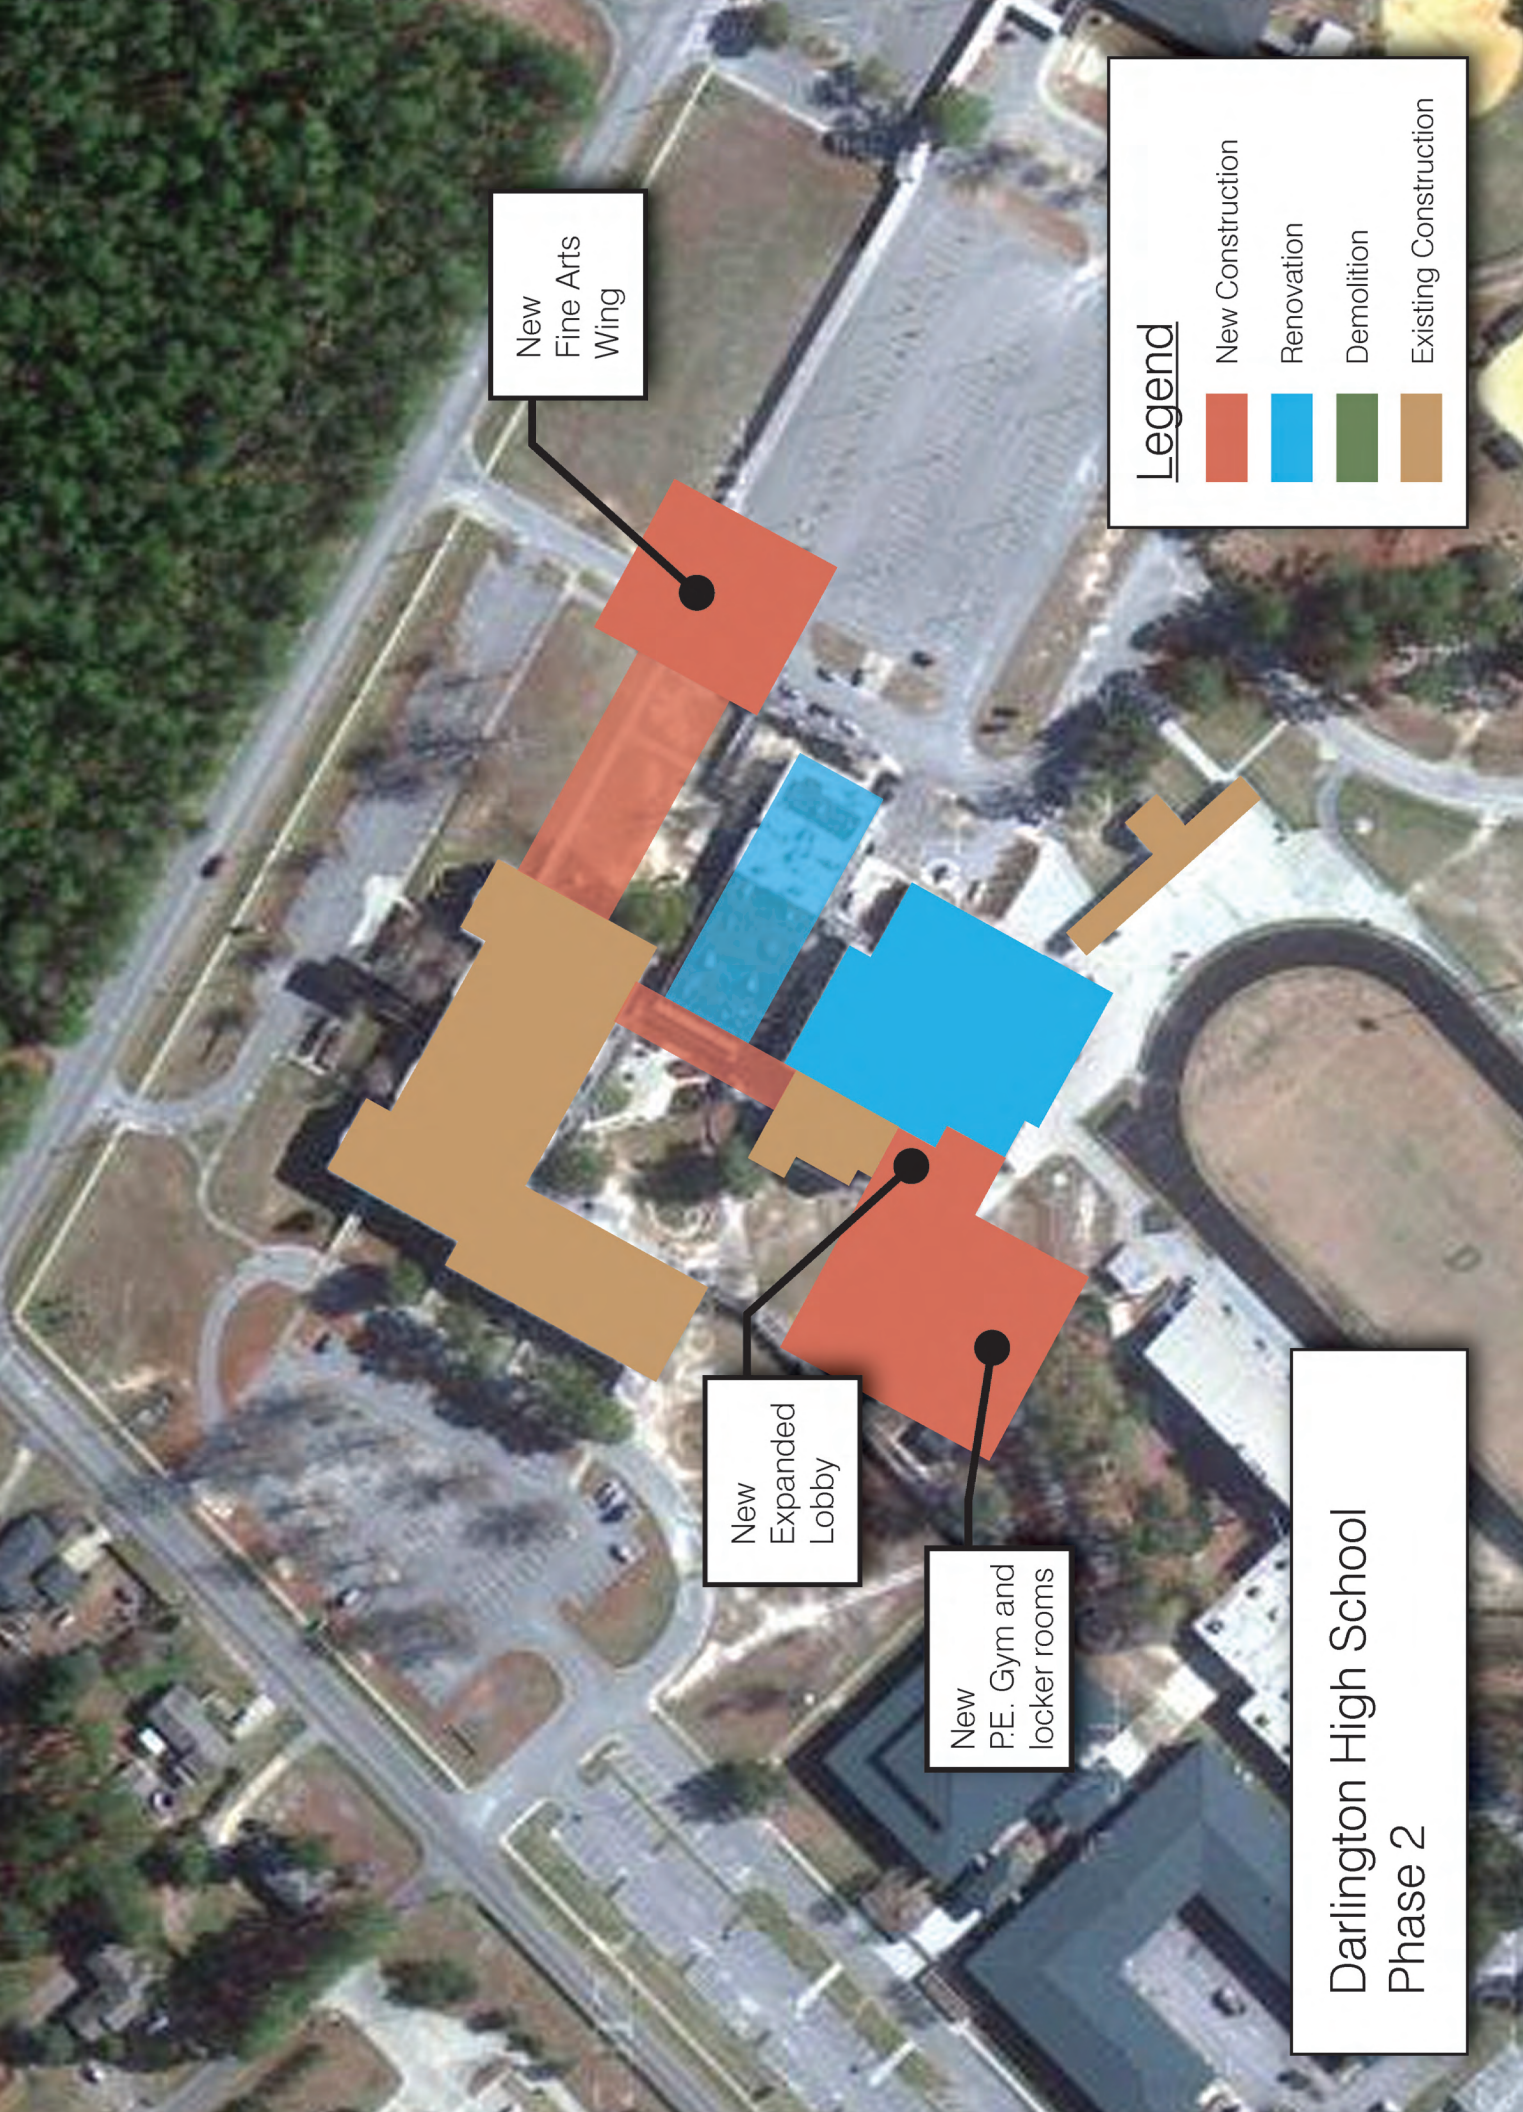

Legend


- New Construction
- Renovation
- Demolition
- Existing Construction

New
Fine Arts
Wing

New
Expanded
Lobby

New
P.E. Gym and
locker rooms

Darlington High School
Phase 2

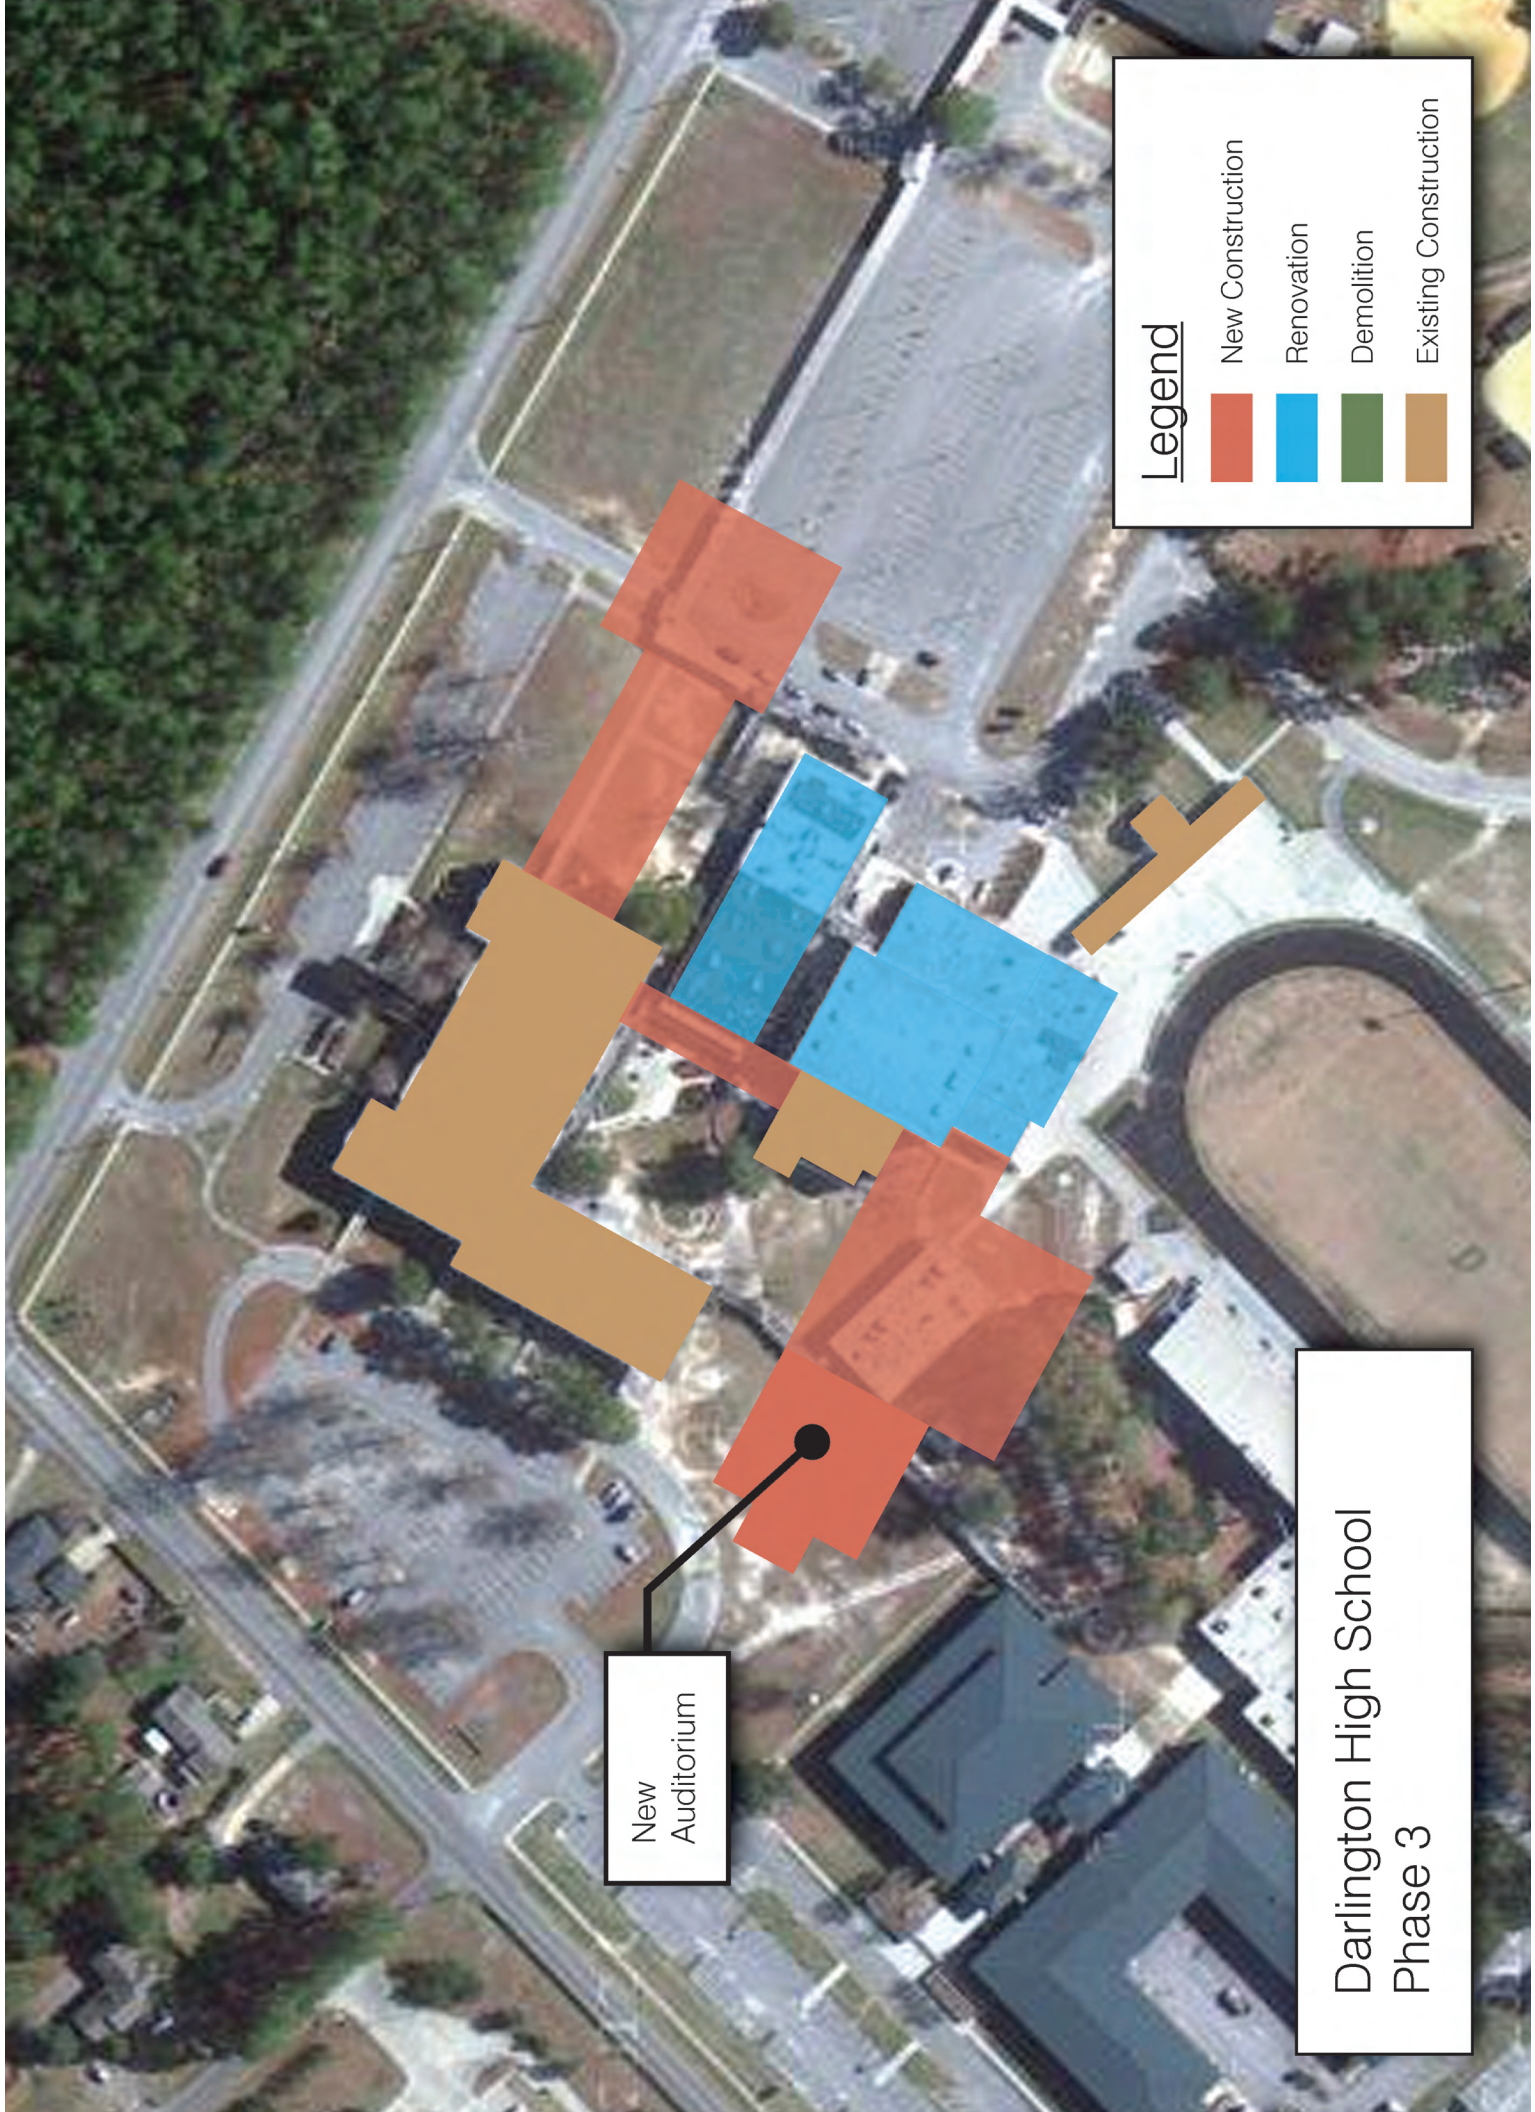

Legend

- New Construction
- Renovation
- Demolition
- Existing Construction

New Auditorium

Darlington High School
Phase 3

Darlington High School

Darlington County School District

Building Recommendations

Darlington High School continues to serve as a 9th - 12th Grade School:

1,700 Student Core Current Student Population 1,500 Students

Building Area	Description of Work	Square Footage	Unit Price	Factor	Estimated Cost
Buildings Current Campus:					
	With current renovations, the buildings should require maintenance only for the next 6 to 8 years with cosmetic renovations being required at years 6 to 10.	133000	\$ -	1.0	\$ -
Phase I Additions: (Bring 9th Grade Academy into the Main Campus)					
	18 General Classrooms	14400	\$ 150.00	1.4	\$ 3,024,000.00
	2 Special Needs Classrooms	2000	\$ 150.00	1.4	\$ 420,000.00
	2 Computer Classrooms	2000	\$ 150.00	1.4	\$ 420,000.00
	4 Science Labs	4000	\$ 150.00	1.4	\$ 840,000.00
	Two sets Group Toilets	1600	\$ 175.00	1.4	\$ 392,000.00
	Teacher Work Areas	1600	\$ 150.00	1.4	\$ 336,000.00
	Connecting Corridor: Connects Main Office Building with the Cafeteria and Gymnasium Buildings	4500	\$ 150.00	1.4	\$ 945,000.00
Phase II Additions: (New Gym; Gym Lobby/Locker Room expansion; Connecting Corridor to the Band/Choral Building)					
	Competition Gym	10000	\$ 175.00	1.2	\$ 2,100,000.00
	Lobby/Locker Expansion	5500	\$ 175.00	1.2	\$ 1,155,000.00
	Fine Arts Wing: Band, Choral, Strings, 2D Art, 3D Art	14000	\$ 150.00	1.4	\$ 2,940,000.00

Phase III Additions: (Auditorium Addition)

	1000 Seat Auditorium with: Working Stage; Scene Shop; Green Room; Toilets; Lobby; etc.	30000	\$ 175.00	1.2	\$ 6,300,000.00
	Theatrical Equipment Allowance	LS			\$ 2,500,000.00
Contingency	5%				\$ 1,068,600.00
Total Estimated Costs		222600			\$ 22,440,600