

Legend for Areas of Construction –

A - 9th Grade B – Commons C – Admin D – Science E – Cafeteria/Dining F – Fine Arts G – Fine Arts/Aud
H – Kitchen J – Arena/Boys Athletics K- Girls Athletics L – Aux Gym/Storm Shelter M – Boys Athletics
N – Weight Room P – 12th Grade Q – Classrooms R – Chemistry Labs S- Science Labs
T – Open above Commons U – Fine Arts V – Upper Auditorium Classrooms W – Above Arena

WORK IN PROGRESS

For the period covering 6/3/23 through 6/9/23, the following site activities were observed:

- Installed windows Area U Clerestory and Interior glazing Area S
- Continued steel and deck Area J Gym
- Fireproofing at stage and auditorium completed
- CMU Areas F, K, M, U
- Overhead HVAC Area V, F & K
- Lighting Area D
- Prime painting and block fill multiple areas
- Rooftop RTU wiring

LOOK A HEAD

The following activities are projected to be in progress over the next two weeks:

- Area D floor polishing
- Area T & V drywall
- Area P ceiling grid, Area S tape and float drywall
- Area E brick veneer at columns
- Area A tile at stairs and Area B & E column tile


SITE AERIAL

Available via Dropbox Link


[June](#)



Clerestory Area U Windows

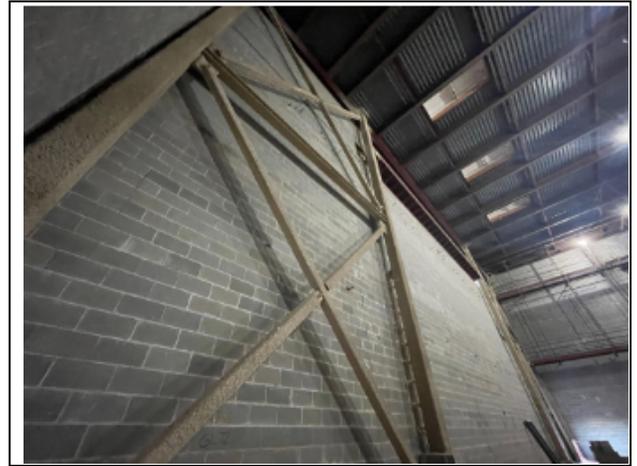


Fireproofing backstage

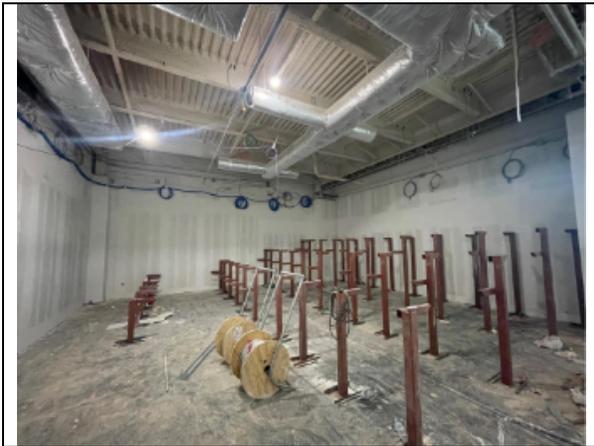

Area P Platform desk risers



Area E Commons

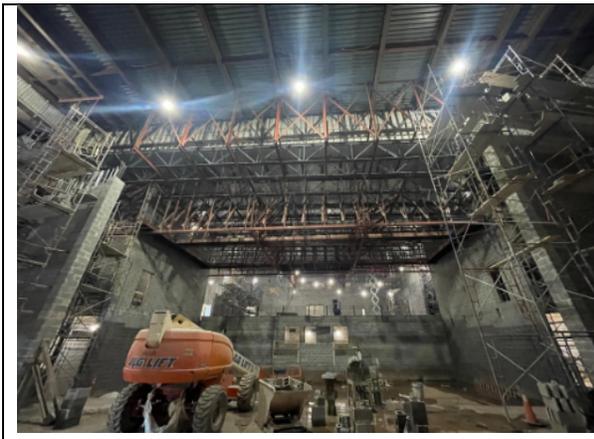

Auditorium Steel




Area F Overhead HVAC

..



Looking Southwest

MASTER FLOOR PLAN AND PLAN SECTIONS

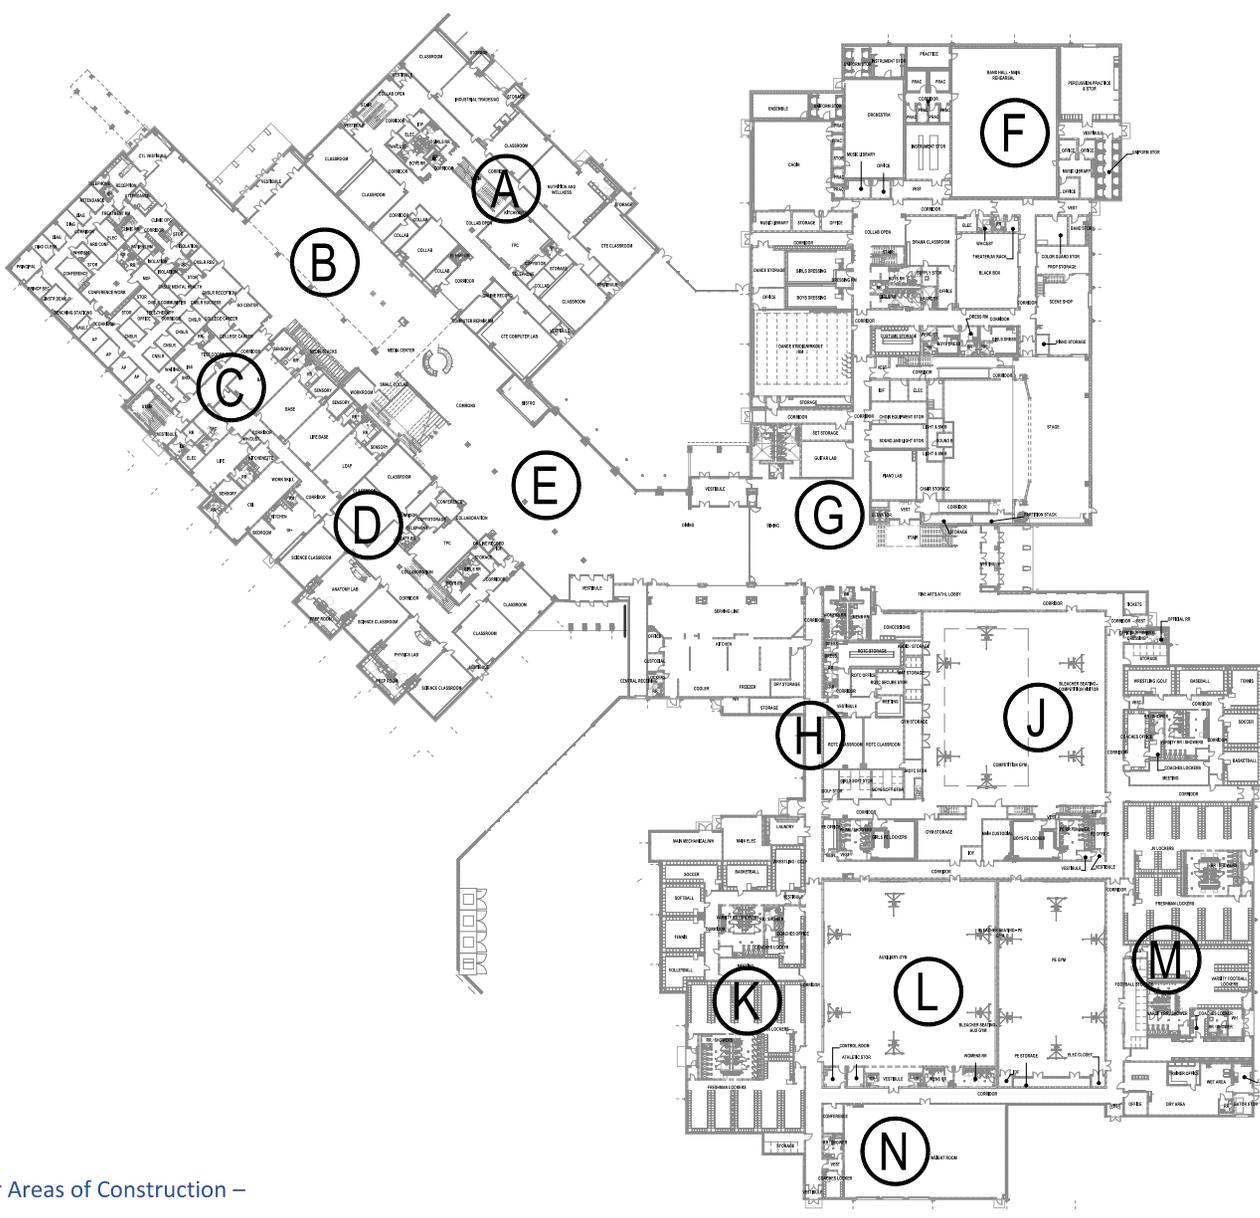

1st Floor Plan for
 Legacy or Memorial

Legend for Areas of Construction –

- A – 9th Grade
- B – Commons
- C – Admin
- D – Science
- E – Cafeteria/Dining
- F – Fine Arts
- G – Fine Arts/Aud
- H – Kitchen
- J – Arena/Boy Athletics
- K – Girls Athletics
- L – Aux Gym/Storm Shelter
- M – Boys Athletics
- N – Weight Room
- P – 12th Grade
- Q – Classrooms
- R – Chemistry Labs
- S – Science Labs
- T – Open above Commons
- U – Fine Arts
- V – Upper Auditorium Classrooms
- W – Above Arena

1 MASTER PLAN - LEVEL 1
 1" = 30'-0"

Date
 Revisions/

Project:
 WICHITA FALLS LEGACY HIGH SCHOOL
 FOR
 WICHITA FALLS I.S.D.
 3003 HENRY'S GRACE FREEWAY, WICHITA FALLS, TEXAS 76702

CD TO QC DRAFT
 COPY ONLY
 NOT FOR REGULATORY
 APPROVAL, PERMITTING,
 OR CONSTRUCTION.
 David Gouff
 10.1.2021

MASTER PLAN - LEVEL 1

PACKAGE 1	VOLUME 2
Job No. 191101	Sheet No. A1.1A
Drawn By CS	
Check 09/10/2021	



191101-18-01-1911
 C:\Users\jgouff\Documents\191101-18-01-1911\191101-18-01-1911.dwg



BYSParchitects
1005 North Street - Suite 200
Wichita Falls, Texas 76701 (940) 761-4044
Member American Institute of Architects

Date: 03/11/2022

Revision /

CONFORMANCE SET

WICHITA FALLS MEMORIAL HIGH SCHOOL
FOR
WICHITA FALLS J.S.D.
6600 KELL WEST BLVD. WICHITA FALLS, TEXAS 76710

Project:


OVERALL SITE PLAN - MEMORIAL HIGH SCHOOL
PACKAGE VOLUME 02M
Job No. 1840-02-01 & 02-02
Sheet No. 00.02
Drawn By: WMS, MKB, ESW
Date: 03/11/2022




0 50 100 200 300
GRAPHIC SCALE IN FEET
1"=100'

LEGEND

- RL BOLLARD
- EM ELECTRIC METER
- PP POWER POLE
- LS LIGHT STANDARD
- WM WATER METER
- WV WATER VALVE
- ICV IRRIGATION CONTROL VALVE
- PHV FIRE HYDRANT CLEANOUT
- WH MANHOLE
- TSI TRAFFIC SIGNAL CONTROL
- TSP TRAFFIC SIGNAL POLE
- TEB TELEPHONE BOX
- FL FLOOD LIGHT
- FP FLAG POLE
- TS TRAFFIC SIGN
- IR 1/2" INCH IRON ROD
- W/PACHECO KOCH* CAP SET
- IR (C.M.) CONTROLLING MONUMENT
- PROPERTY LINE
- FENCE
- X PROPOSED FENCE
- PROPOSED STREAM CENTERLINE
- PROPOSED STREAM BANK
- FIRE LANE
- GRADE BREAKS
- SWALES
- SPEED HUMPS
- SPEED BUMPS
- PROPOSED CHANNEL
- WATERS OF THE U.S.
- ALT-BID #C-1 PARKING SPACES

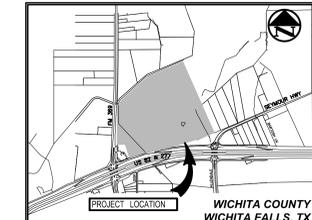

VICINITY MAP
(NOT TO SCALE)

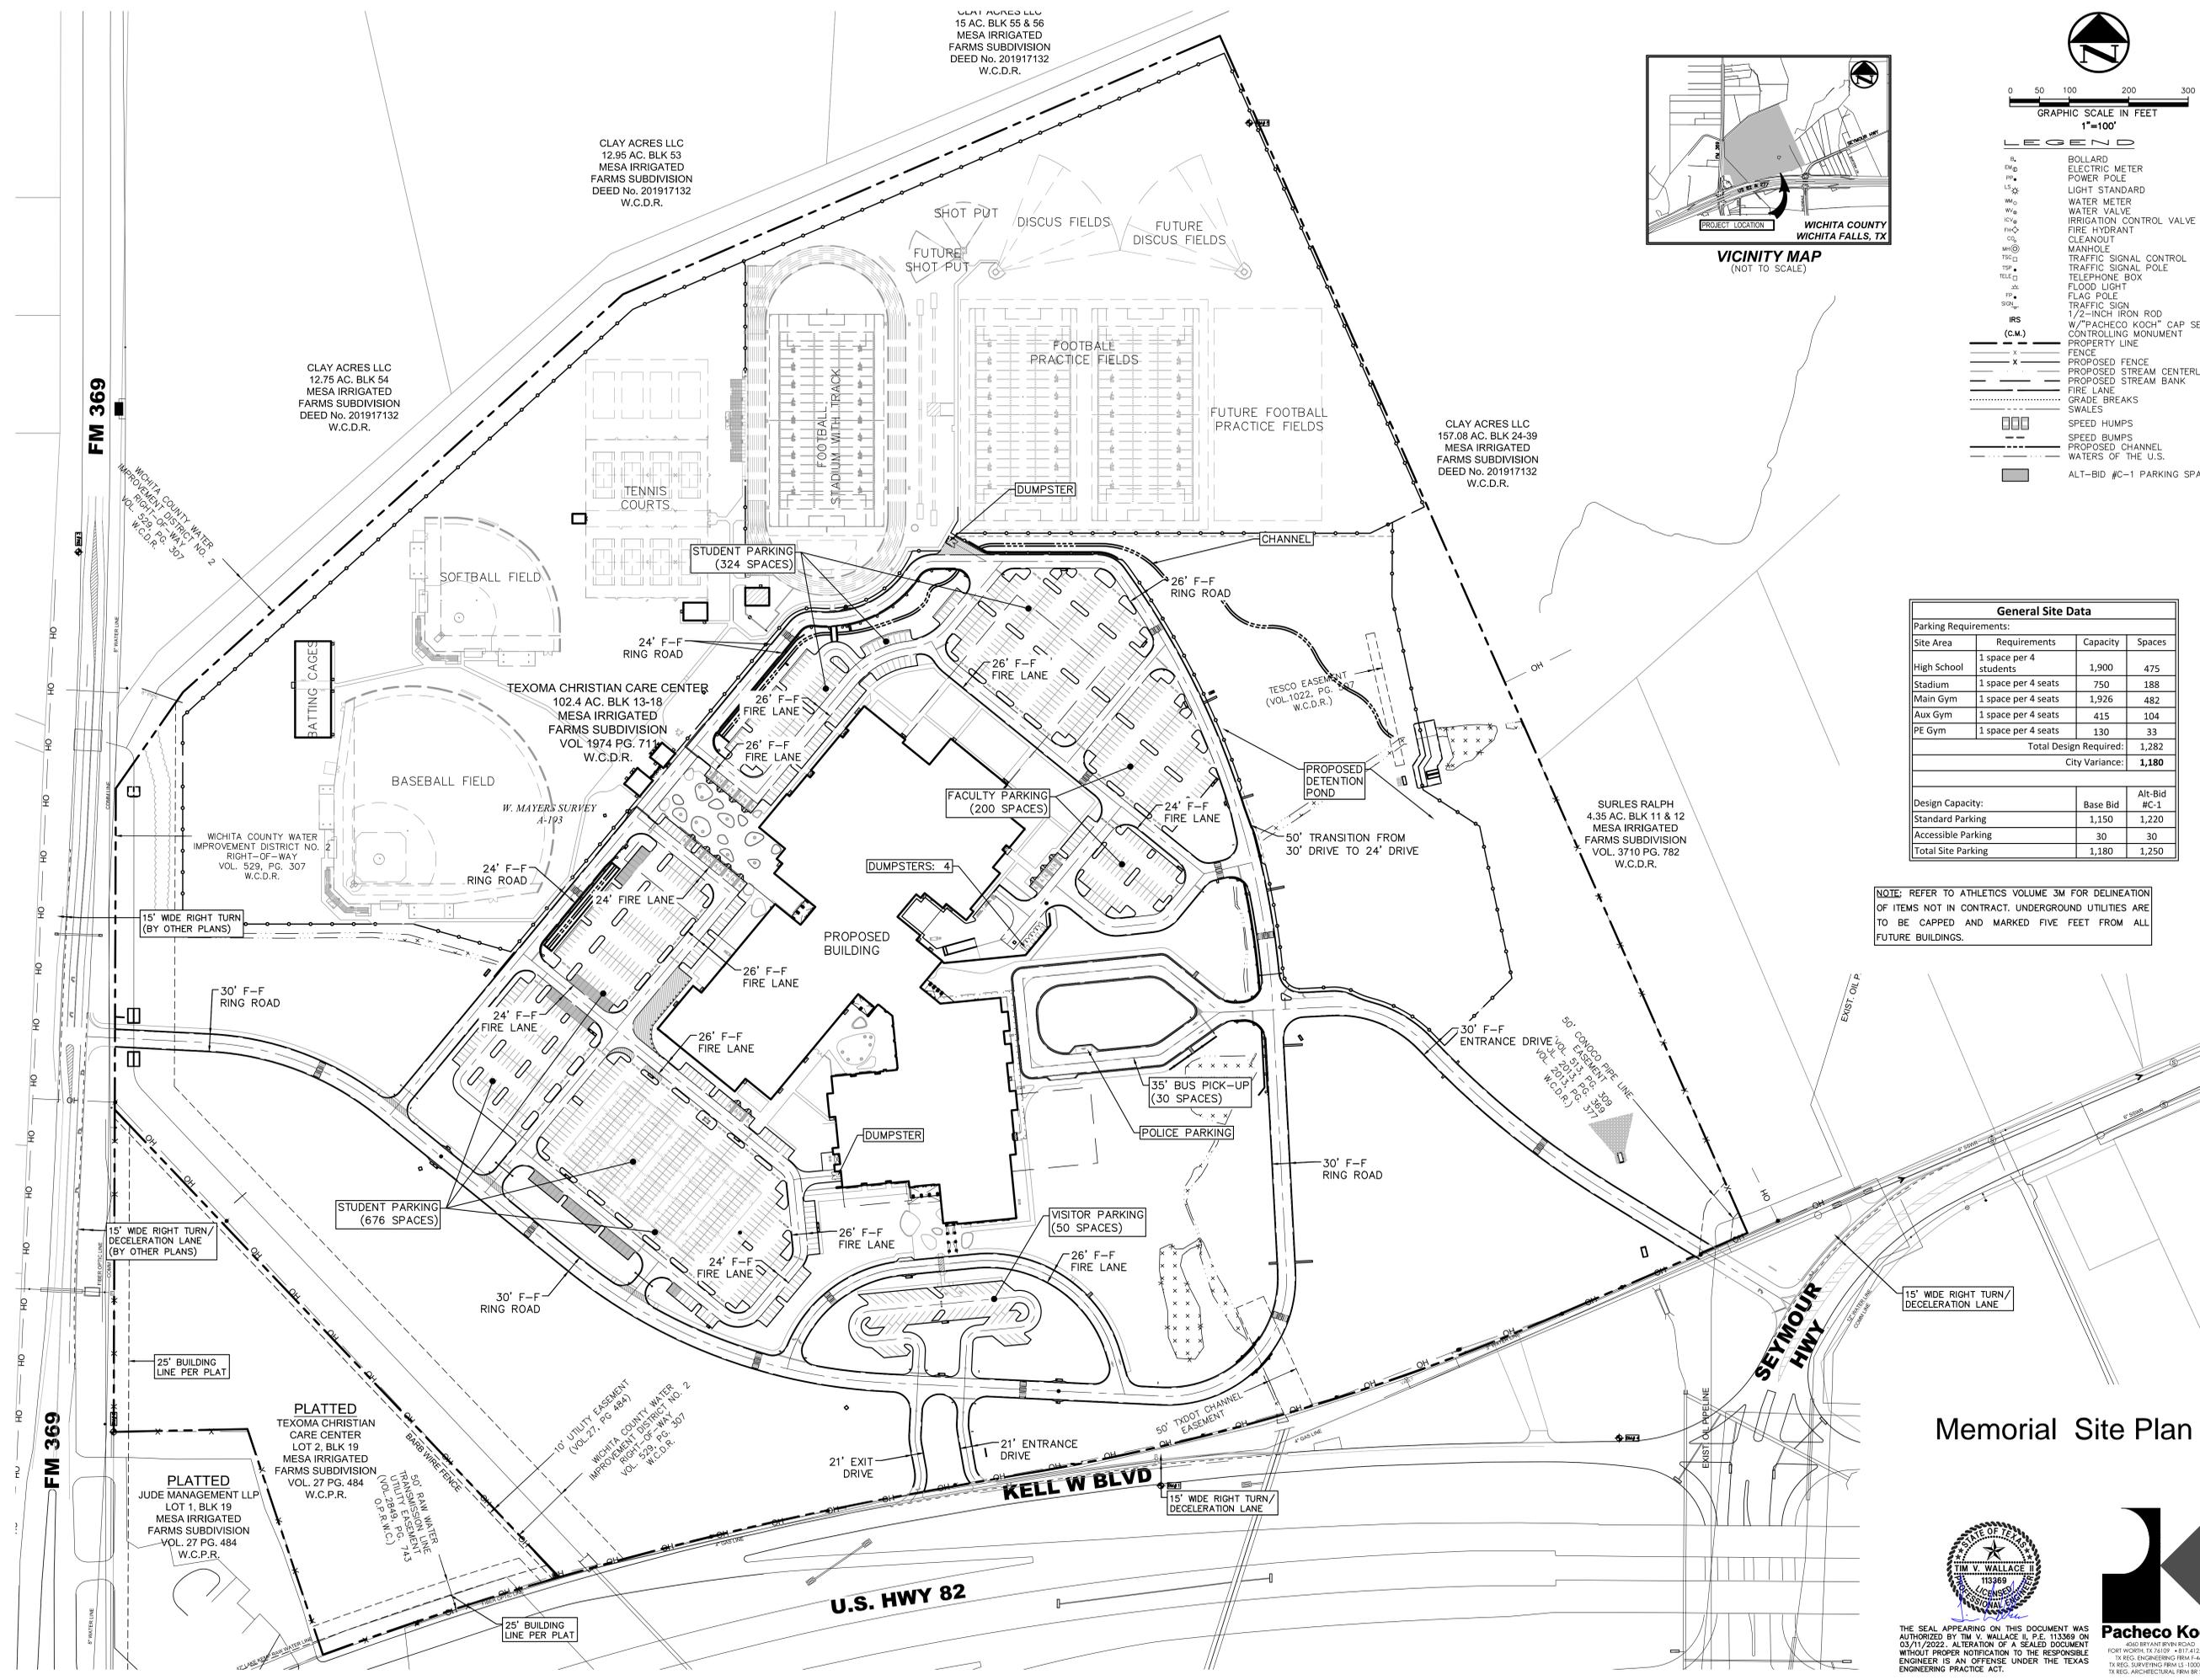

General Site Data

Site Area	Requirements	Capacity	Spaces
High School	1 space per 4 students	1,900	475
Stadium	1 space per 4 seats	750	188
Main Gym	1 space per 4 seats	1,926	482
Aux Gym	1 space per 4 seats	415	104
PE Gym	1 space per 4 seats	130	33
Total Design Required:		1,282	
City Variance:		1,180	

Design Capacity:	Base Bid	Alt-Bid #C-1
Standard Parking	1,150	1,220
Accessible Parking	30	30
Total Site Parking	1,180	1,250

NOTE: REFER TO ATHLETICS VOLUME 3M FOR DELINEATION OF ITEMS NOT IN CONTRACT. UNDERGROUND UTILITIES ARE TO BE CAPPED AND MARKED FIVE FEET FROM ALL FUTURE BUILDINGS.

Memorial Site Plan



THE SEAL APPEARING ON THIS DOCUMENT WAS AUTHORIZED BY TIM V. WALLACE II, P.E. 113369 ON 03/11/2022. ALTERATION OF A SEALED DOCUMENT WITHOUT PROPER NOTIFICATION TO THE RESPONSIBLE ENGINEER IS AN OFFENSE UNDER THE TEXAS ENGINEERING PRACTICE ACT.

Pacheco Koch
4600 BRYANT BRVN ROAD
FORT WORTH, TX 76107 • (817) 412-1150
TX REG. ENGINEERING FIRM #469
TX REG. SURVEYING FIRM #1000003
TX REG. ARCHITECTURAL FIRM #8240