

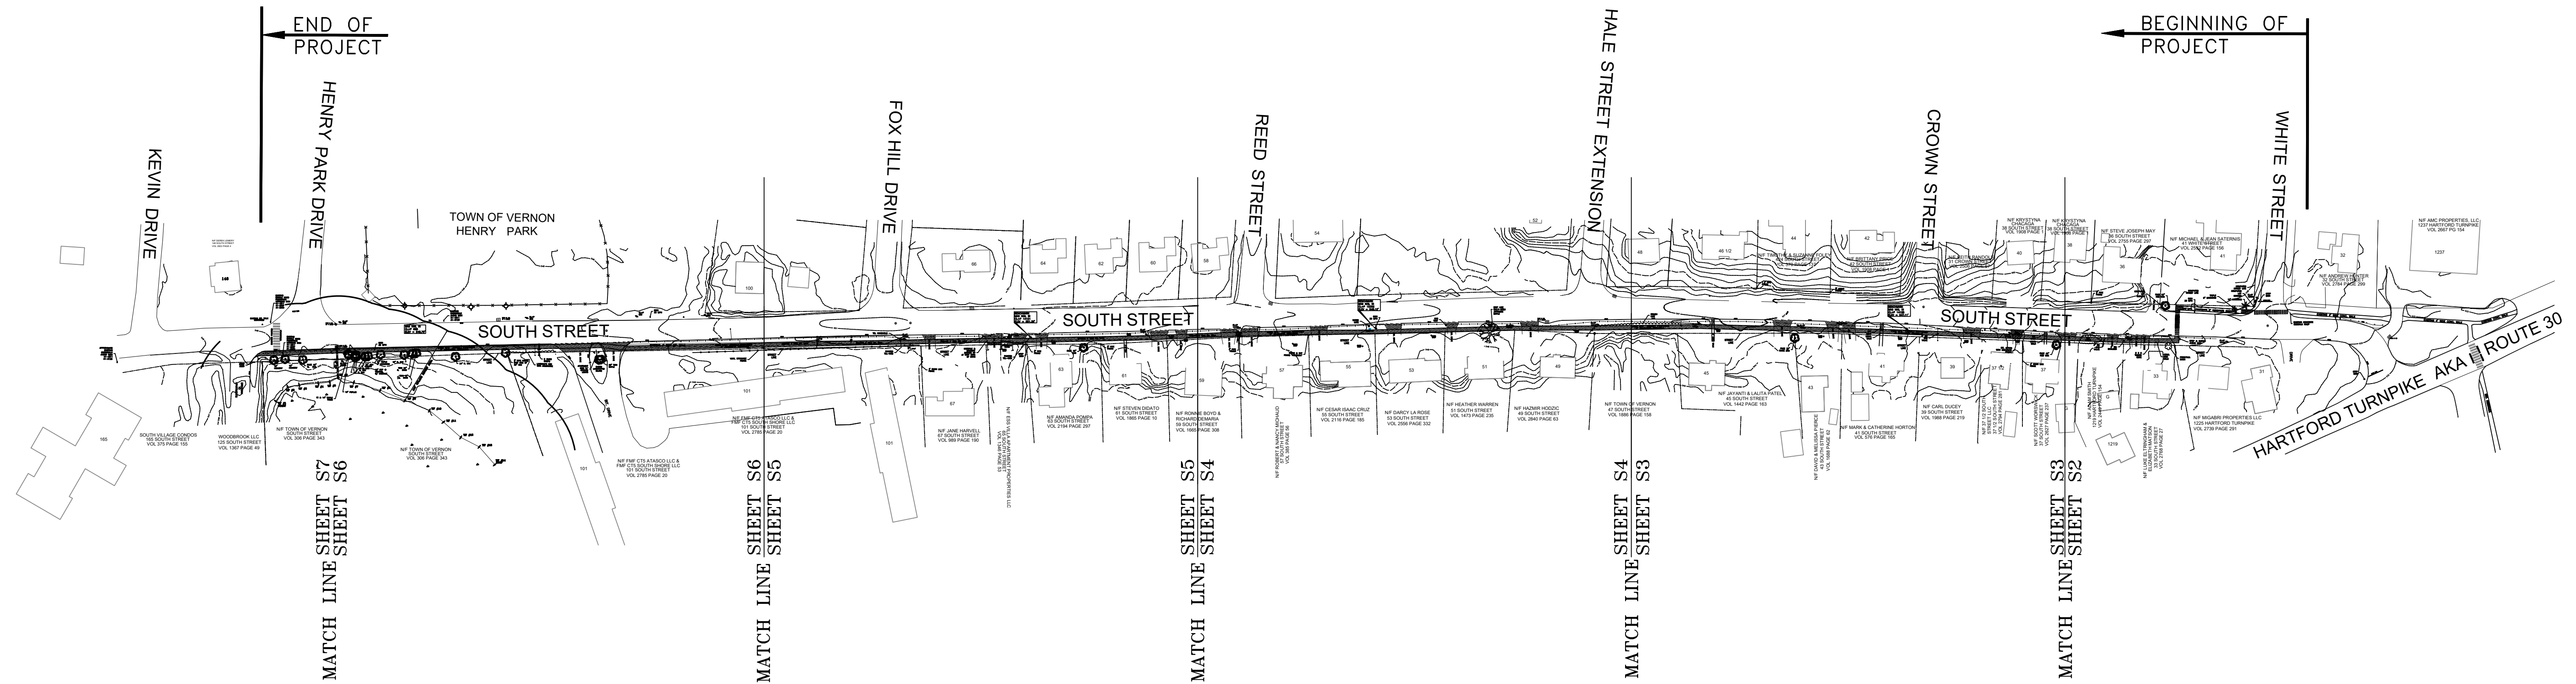
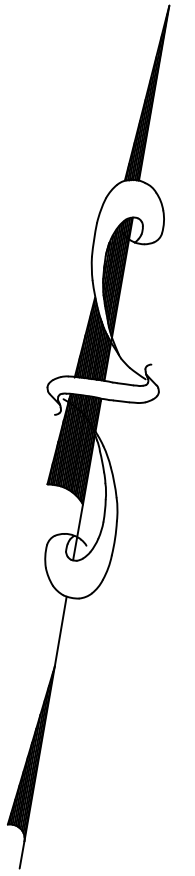


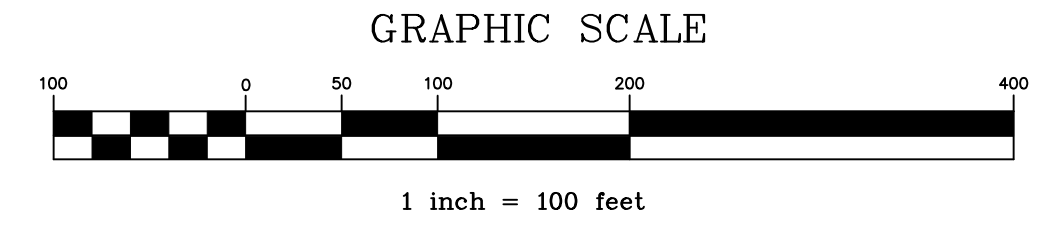

SOUTH STREET
1920 LF - 5" THICK 5' WIDE SIDEWALK
560 LF - 8" THICK 5' WIDE SIDEWALK
2480 LF TOTAL NEW 5' WIDE SIDEWALK


PROGRESS PRINT
RELEASED FOR REVIEW
- NOT FOR CONSTRUCTION -

ALL CONTRACTORS MUST CONTACT "CALL BEFORE YOU DIG"
AT 1-800-922-4455 PRIOR TO ANY EXCAVATION.

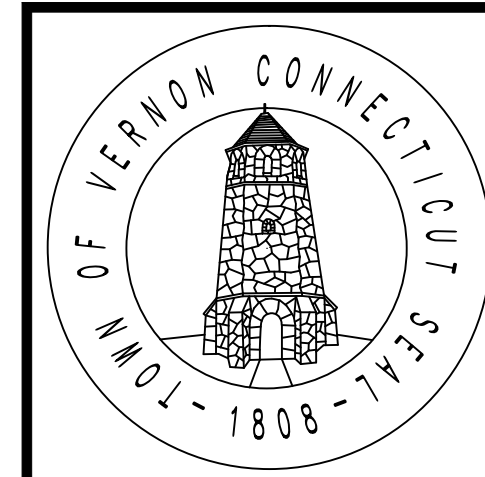


SOUTH STREET		
TOWN OF VERNON STAND ALONE SIDEWALKS LOTICIP - L146-0001		
TOWN OF VERNON ENGINEERING DEPARTMENT 55 WEST MAIN STREET, VERNON, CT 06066		
SCALE: 1"=100'	DATE: APRIL 17, 2023	SHEET: 81 OF 7 (14 OF 39)
FILE: \\ENGINEERING\STAND ALONE SIDEWALKS\SOUTH STREET 2022.DWG		

REVISION #1: JULY 27, 2023

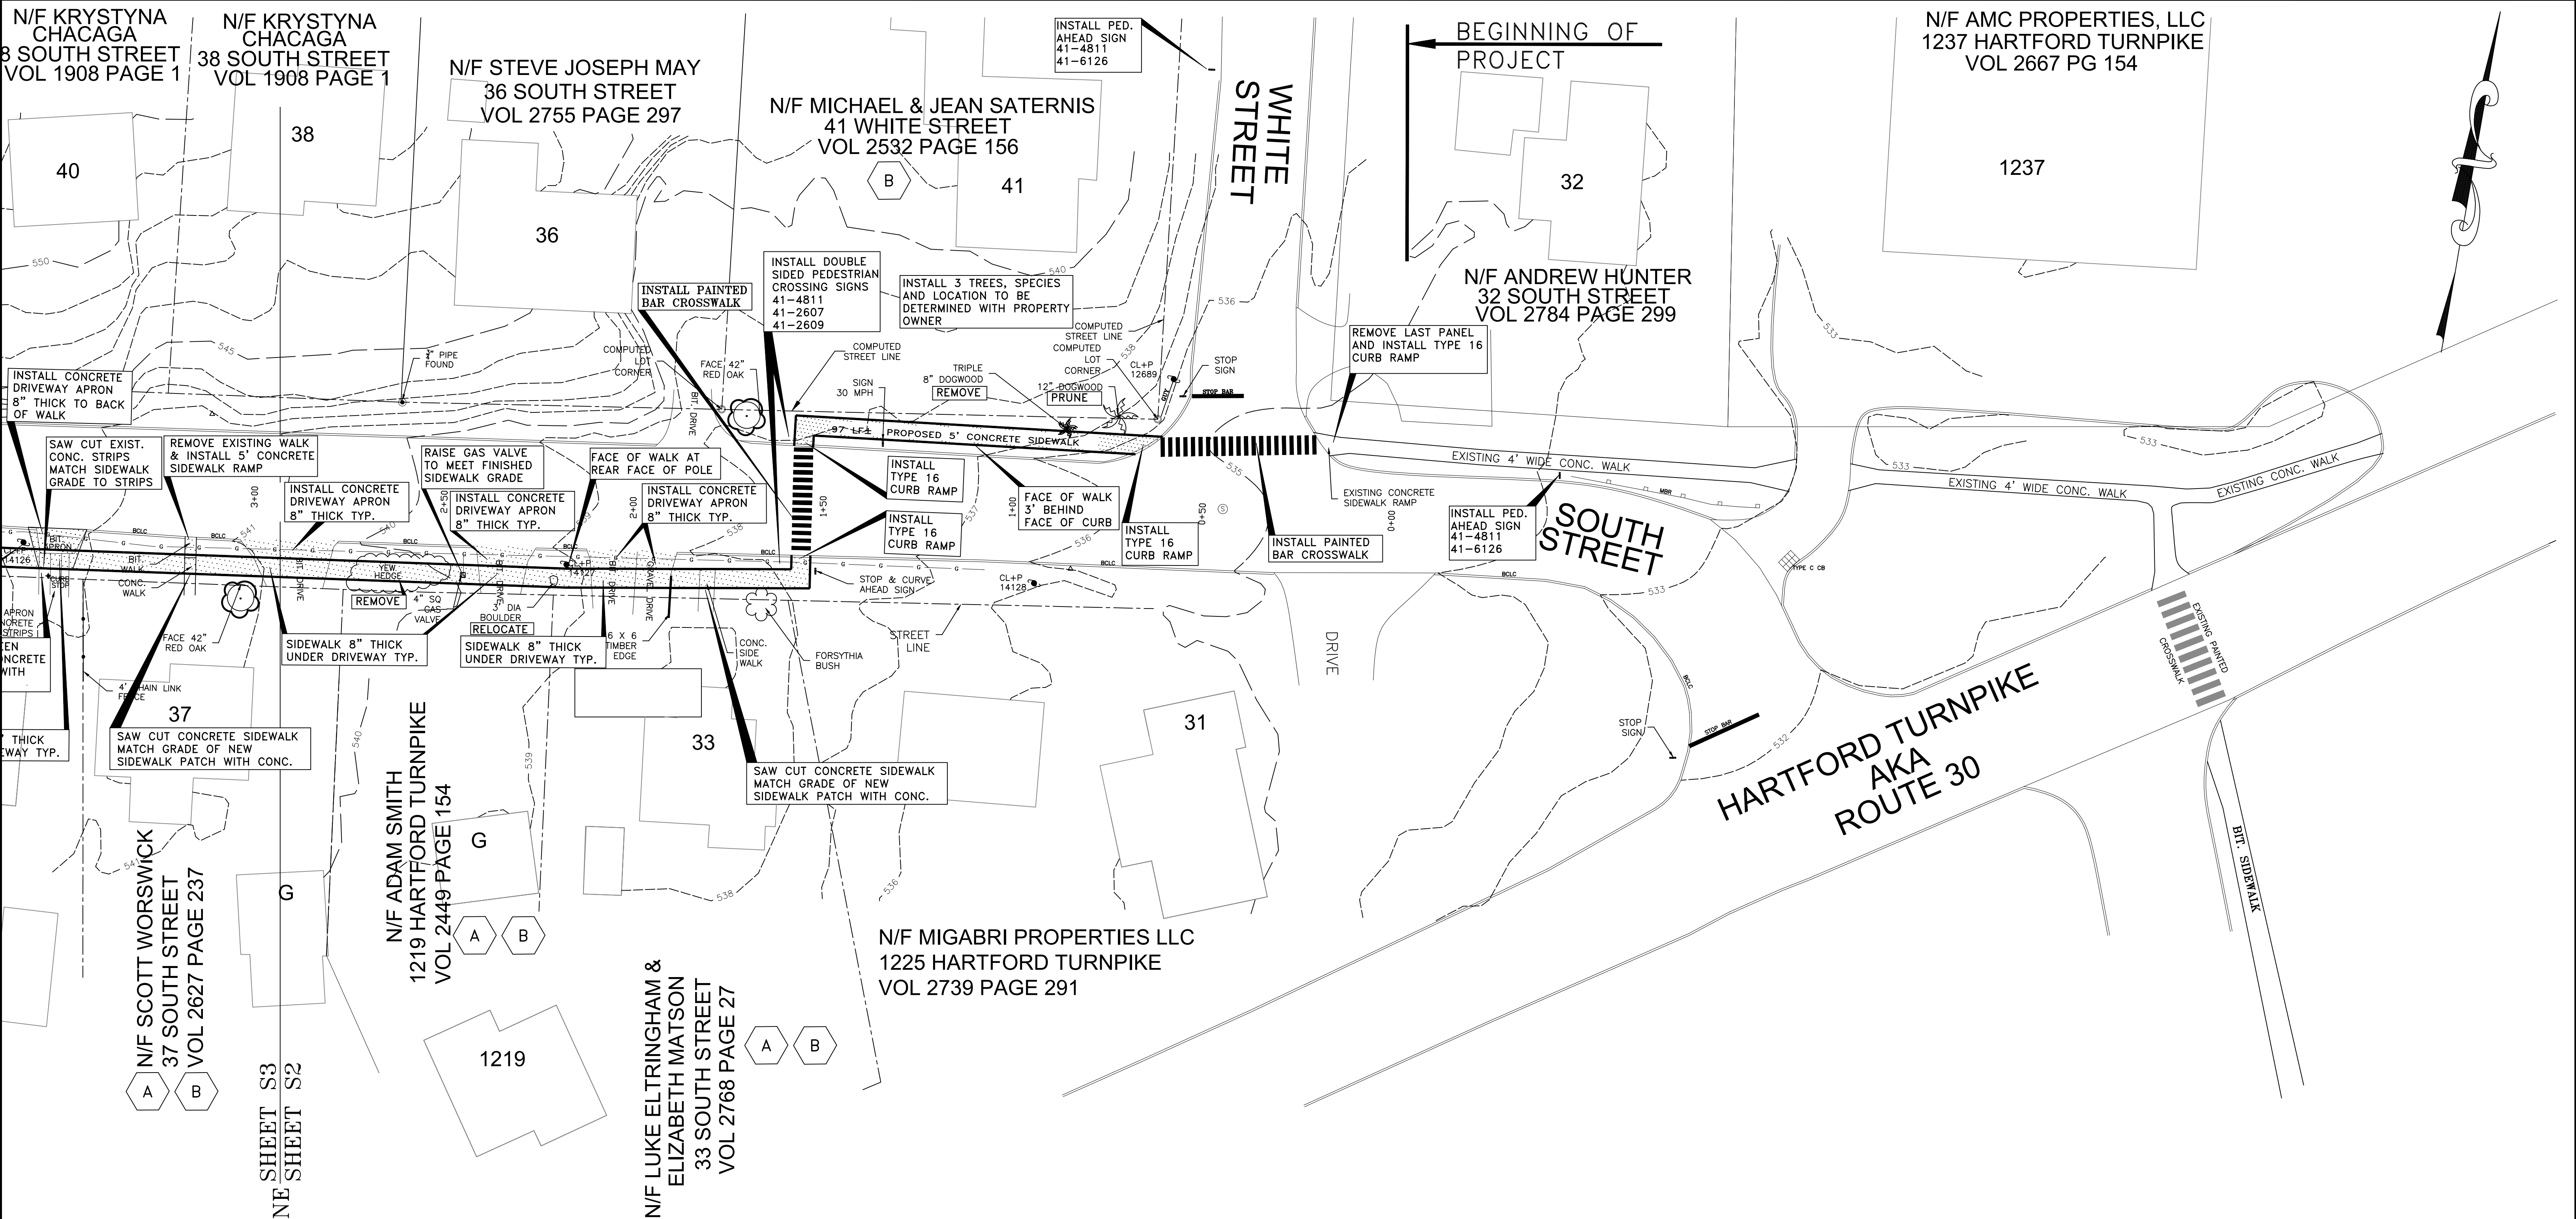

- NOTES:
1. RAMP SIDEWALK AT ALL DRIVEWAY CROSSINGS TO MATCH EXISTING DRIVEWAY GRADES, 1:12 MAXIMUM GRADE.
 2. REPLACE ANY CURBING DISTURBED BY DRIVEWAY APRON REPLACEMENT WITH EQUAL.
 3. WHERE NEW WORK MEETS EXISTING HARD STRUCTURES, THE EXISTING STRUCTURE SHALL BE SAW CUT 2 FEET OUTSIDE OF NEW WORK. VOID SHALL BE COMPACTED AND REPLACED WITH SIMILAR MATERIAL MATCHING THE EXISTING TYPE. ALL JOINTS SHALL BE SEALED.
 4. IT IS THE RESPONSIBILITY OF THE CONTRACTOR TO OBTAIN AN ENCROACHMENT PERMIT FOR ANY WORK WITHIN THE STATE HIGHWAY JURISDICTION AND A TOWN OF VERNON ROADWAY PERMIT FOR ALL WORK ON TOWN ROADS.
 5. ALL WORK SHALL CONFORM TO CONNECTICUT DOT FORM 818 AS MAY BE AMENDED.
 6. THE CONTRACTOR IS REQUIRED TO COMPLY WITH THE REQUIREMENTS OF CALL-BEFORE-YOU-DIG.
 7. ALL FINAL PATCHES AT ROADS, DRIVEWAYS, AND SIDEWALKS SHALL BE SAW CUT TO A MINIMUM OF 2 FEET FROM COMPLETED WORK, COMPACTED AND PATCHED AS NOTED. ALL PAVEMENT EDGES SHALL BE SEALED.

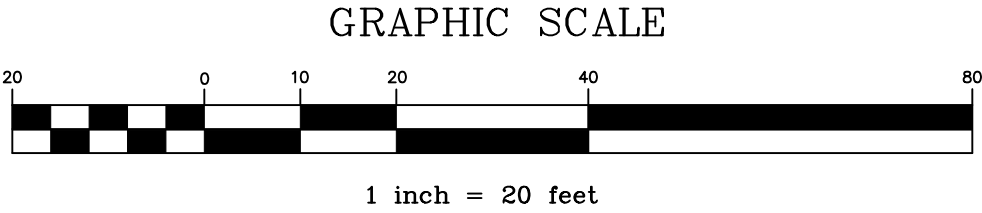


PROGRESS PRINT
RELEASED FOR REVIEW
- NOT FOR CONSTRUCTION -

ALL CONTRACTORS MUST CONTACT "CALL BEFORE YOU DIG"
AT 1-800-922-4455 PRIOR TO ANY EXCAVATION.



SOUTH STREET		
TOWN OF VERNON STAND ALONE SIDEWALKS LOTICIP - L146-0001		
TOWN OF VERNON ENGINEERING DEPARTMENT 55 WEST MAIN STREET, VERNON, CT 06066		
SCALE: 1"=20'	DATE: APRIL 17, 2023	SHEET: S2 OF 7 (15 OF 39)
FILE: \\ENGINEERING\STAND ALONE SIDEWALKS\SOUTH STREET 2022.DWG		

REVISION #1: JULY 27, 2023

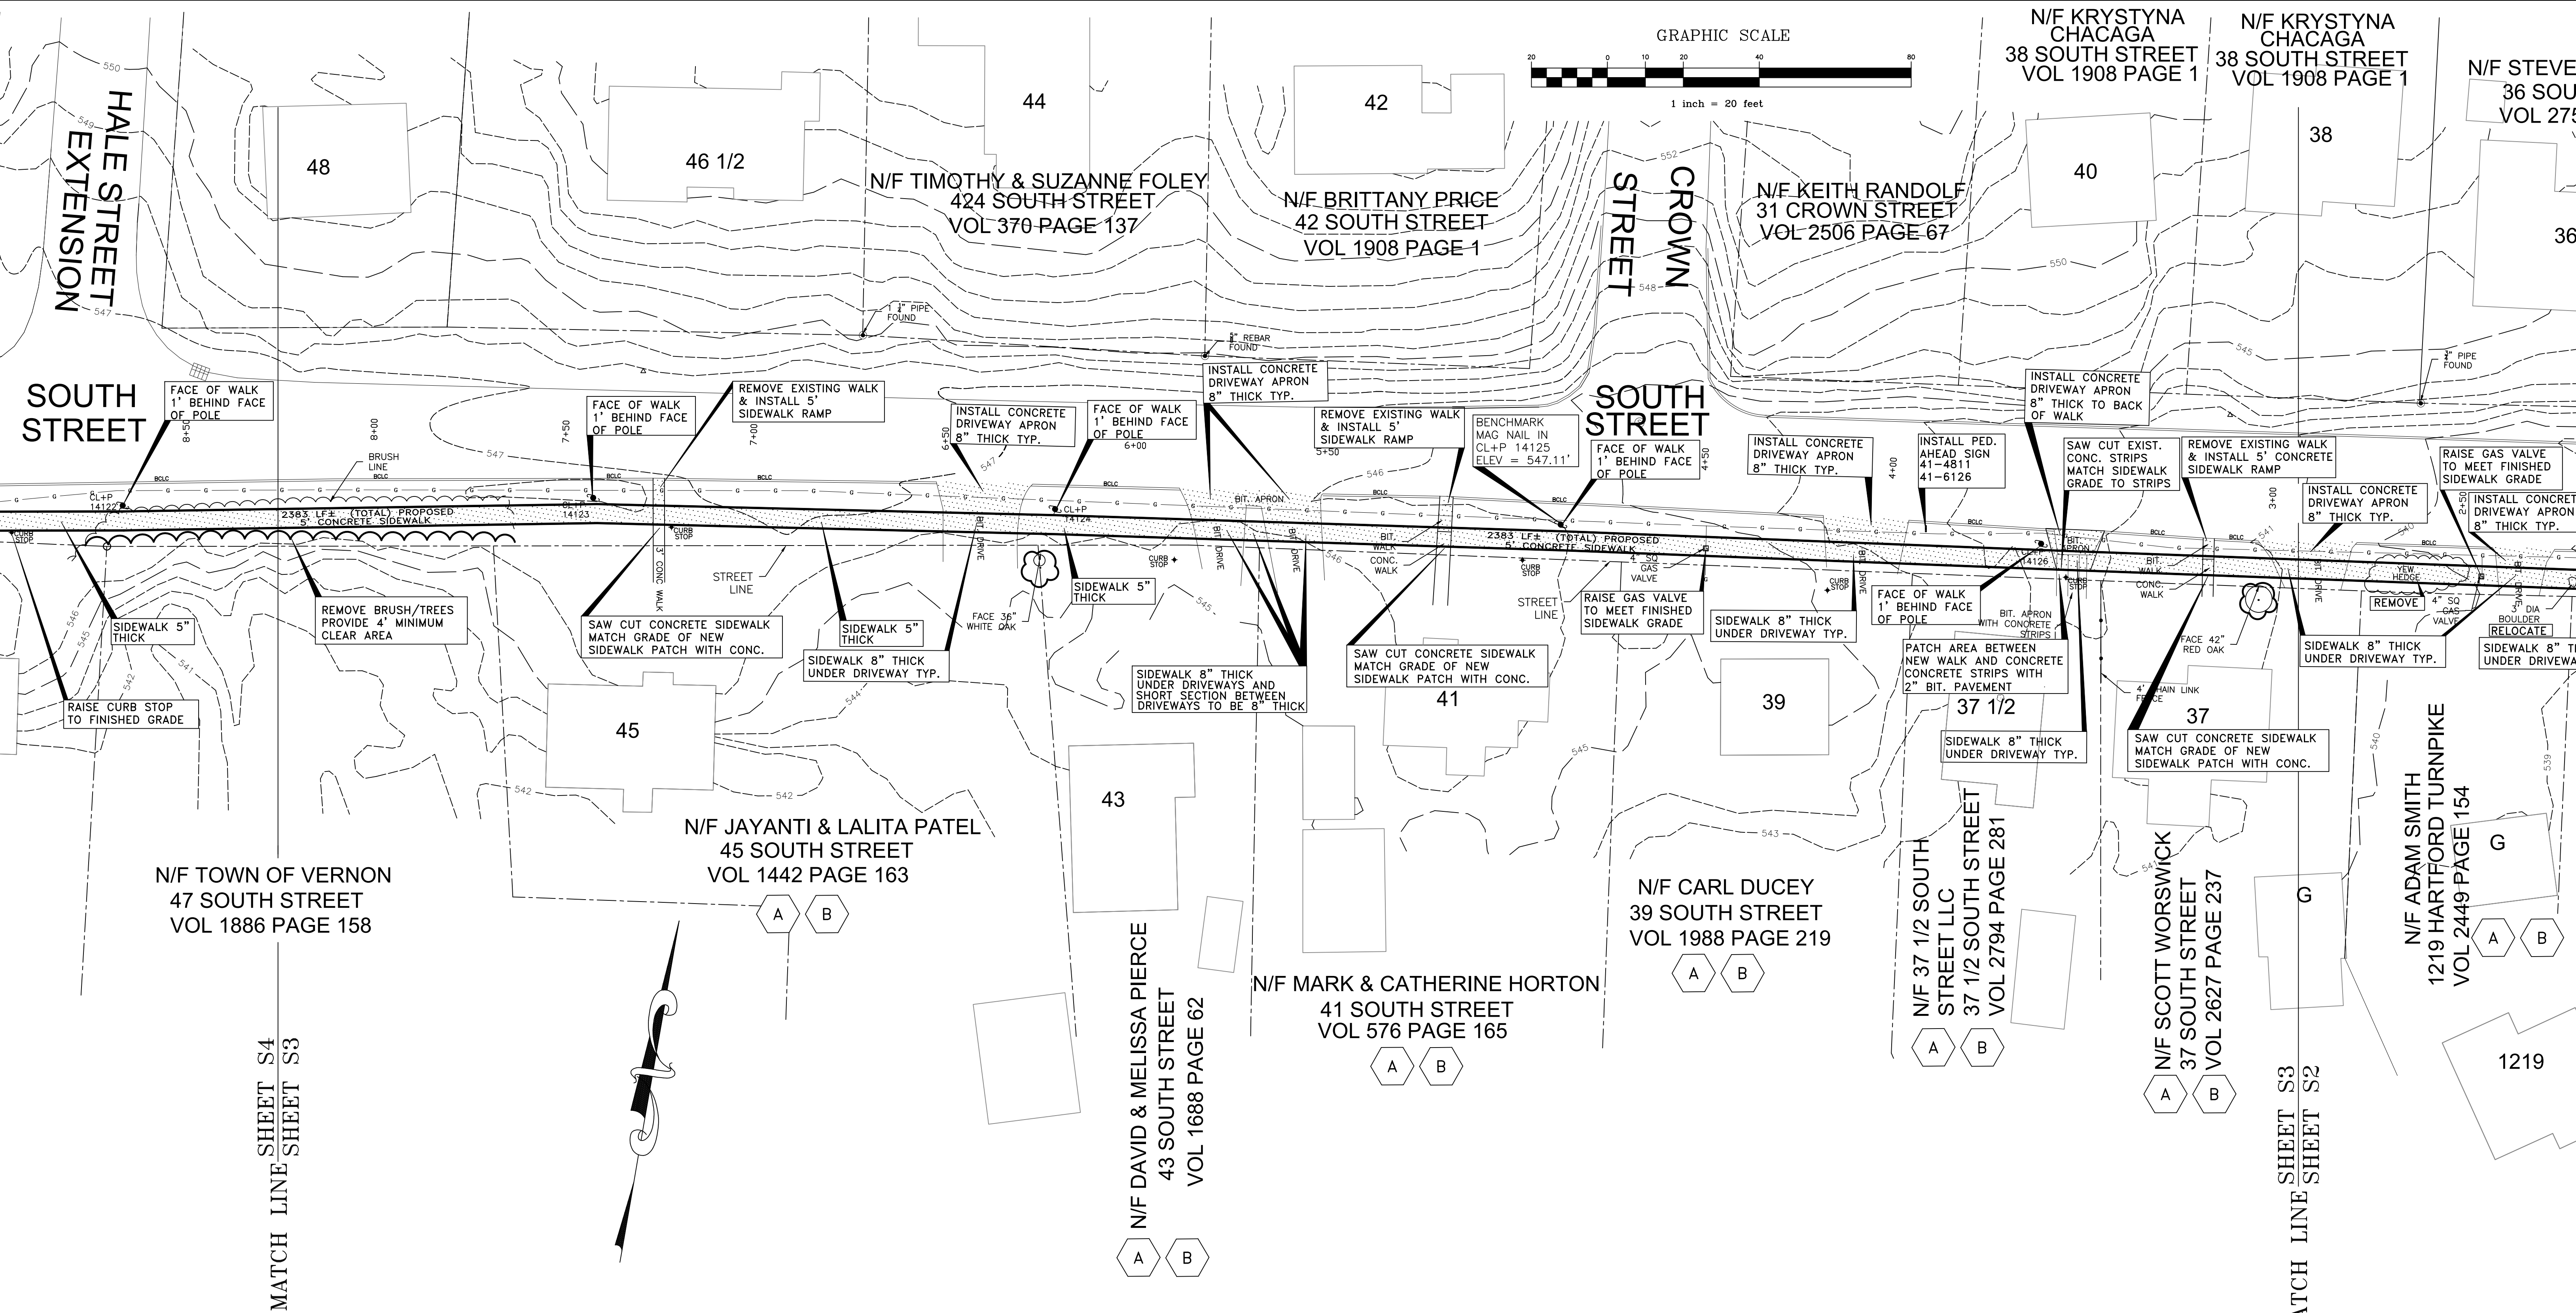

- NOTES:
1. RAMP SIDEWALK AT ALL DRIVEWAY CROSSINGS TO MATCH EXISTING DRIVEWAY GRADES, 1:12 MAXIMUM GRADE.
 2. REPLACE ANY CURBING DISTURBED BY DRIVEWAY APRON REPLACEMENT WITH EQUAL.
 3. WHERE NEW WORK MEETS EXISTING HARD STRUCTURES, THE EXISTING STRUCTURE SHALL BE SAW CUT 2 FEET OUTSIDE OF NEW WORK. VOID SHALL BE COMPACTED AND REPLACED WITH SIMILAR MATERIAL MATCHING THE EXISTING TYPE. ALL JOINTS SHALL BE SEALED.
 4. IT IS THE RESPONSIBILITY OF THE CONTRACTOR TO OBTAIN AN ENCROACHMENT PERMIT FOR ANY WORK WITHIN THE STATE HIGHWAY JURISDICTION AND A TOWN OF VERNON ROADWAY PERMIT FOR ALL WORK ON TOWN ROADS.
 5. ALL WORK SHALL CONFORM TO CONNECTICUT DOT FORM 818 AS MAY BE AMENDED.
 6. THE CONTRACTOR IS REQUIRED TO COMPLY WITH THE REQUIREMENTS OF CALL-BEFORE-YOU-DIG.
 7. ALL FINAL PATCHES AT ROADS, DRIVEWAYS, AND SIDEWALKS SHALL BE SAW CUT TO A MINIMUM OF 2 FEET FROM COMPLETED WORK, COMPACTED AND PATCHED AS NOTED. ALL PAVEMENT EDGES SHALL BE SEALED.

SCHEDULE OF RIGHTS AND EASEMENTS	
A	RIGHT TO RECONSTRUCT DRIVEWAY
B	RIGHT TO GRADE AND ESTABLISH TURF
C	RIGHT TO RELOCATE STONE WALL
D	RIGHTS TO CLEAR, FILL, INSTALL CUVERT, GRADE, AND ESTABLISH TURF
E	RIGHTS TO INSTALL AND MAINTAIN SIDEWALK


PROGRESS PRINT
RELEASED FOR REVIEW
- NOT FOR CONSTRUCTION -

ALL CONTRACTORS MUST CONTACT "CALL BEFORE YOU DIG"
AT 1-800-922-4455 PRIOR TO ANY EXCAVATION.



SOUTH STREET		
TOWN OF VERNON STAND ALONE SIDEWALKS LOTICIP - L146-0001		
TOWN OF VERNON ENGINEERING DEPARTMENT 55 WEST MAIN STREET, VERNON, CT 06066		
SCALE: 1"=20'	DATE: APRIL 17, 2023	SHEET: S3 OF 7 (16 OF 39)
FILE: \\ENGINEERING\STAND ALONE SIDEWALKS\SOUTH STREET 2022.DWG		

REVISION #1: JULY 27, 2023

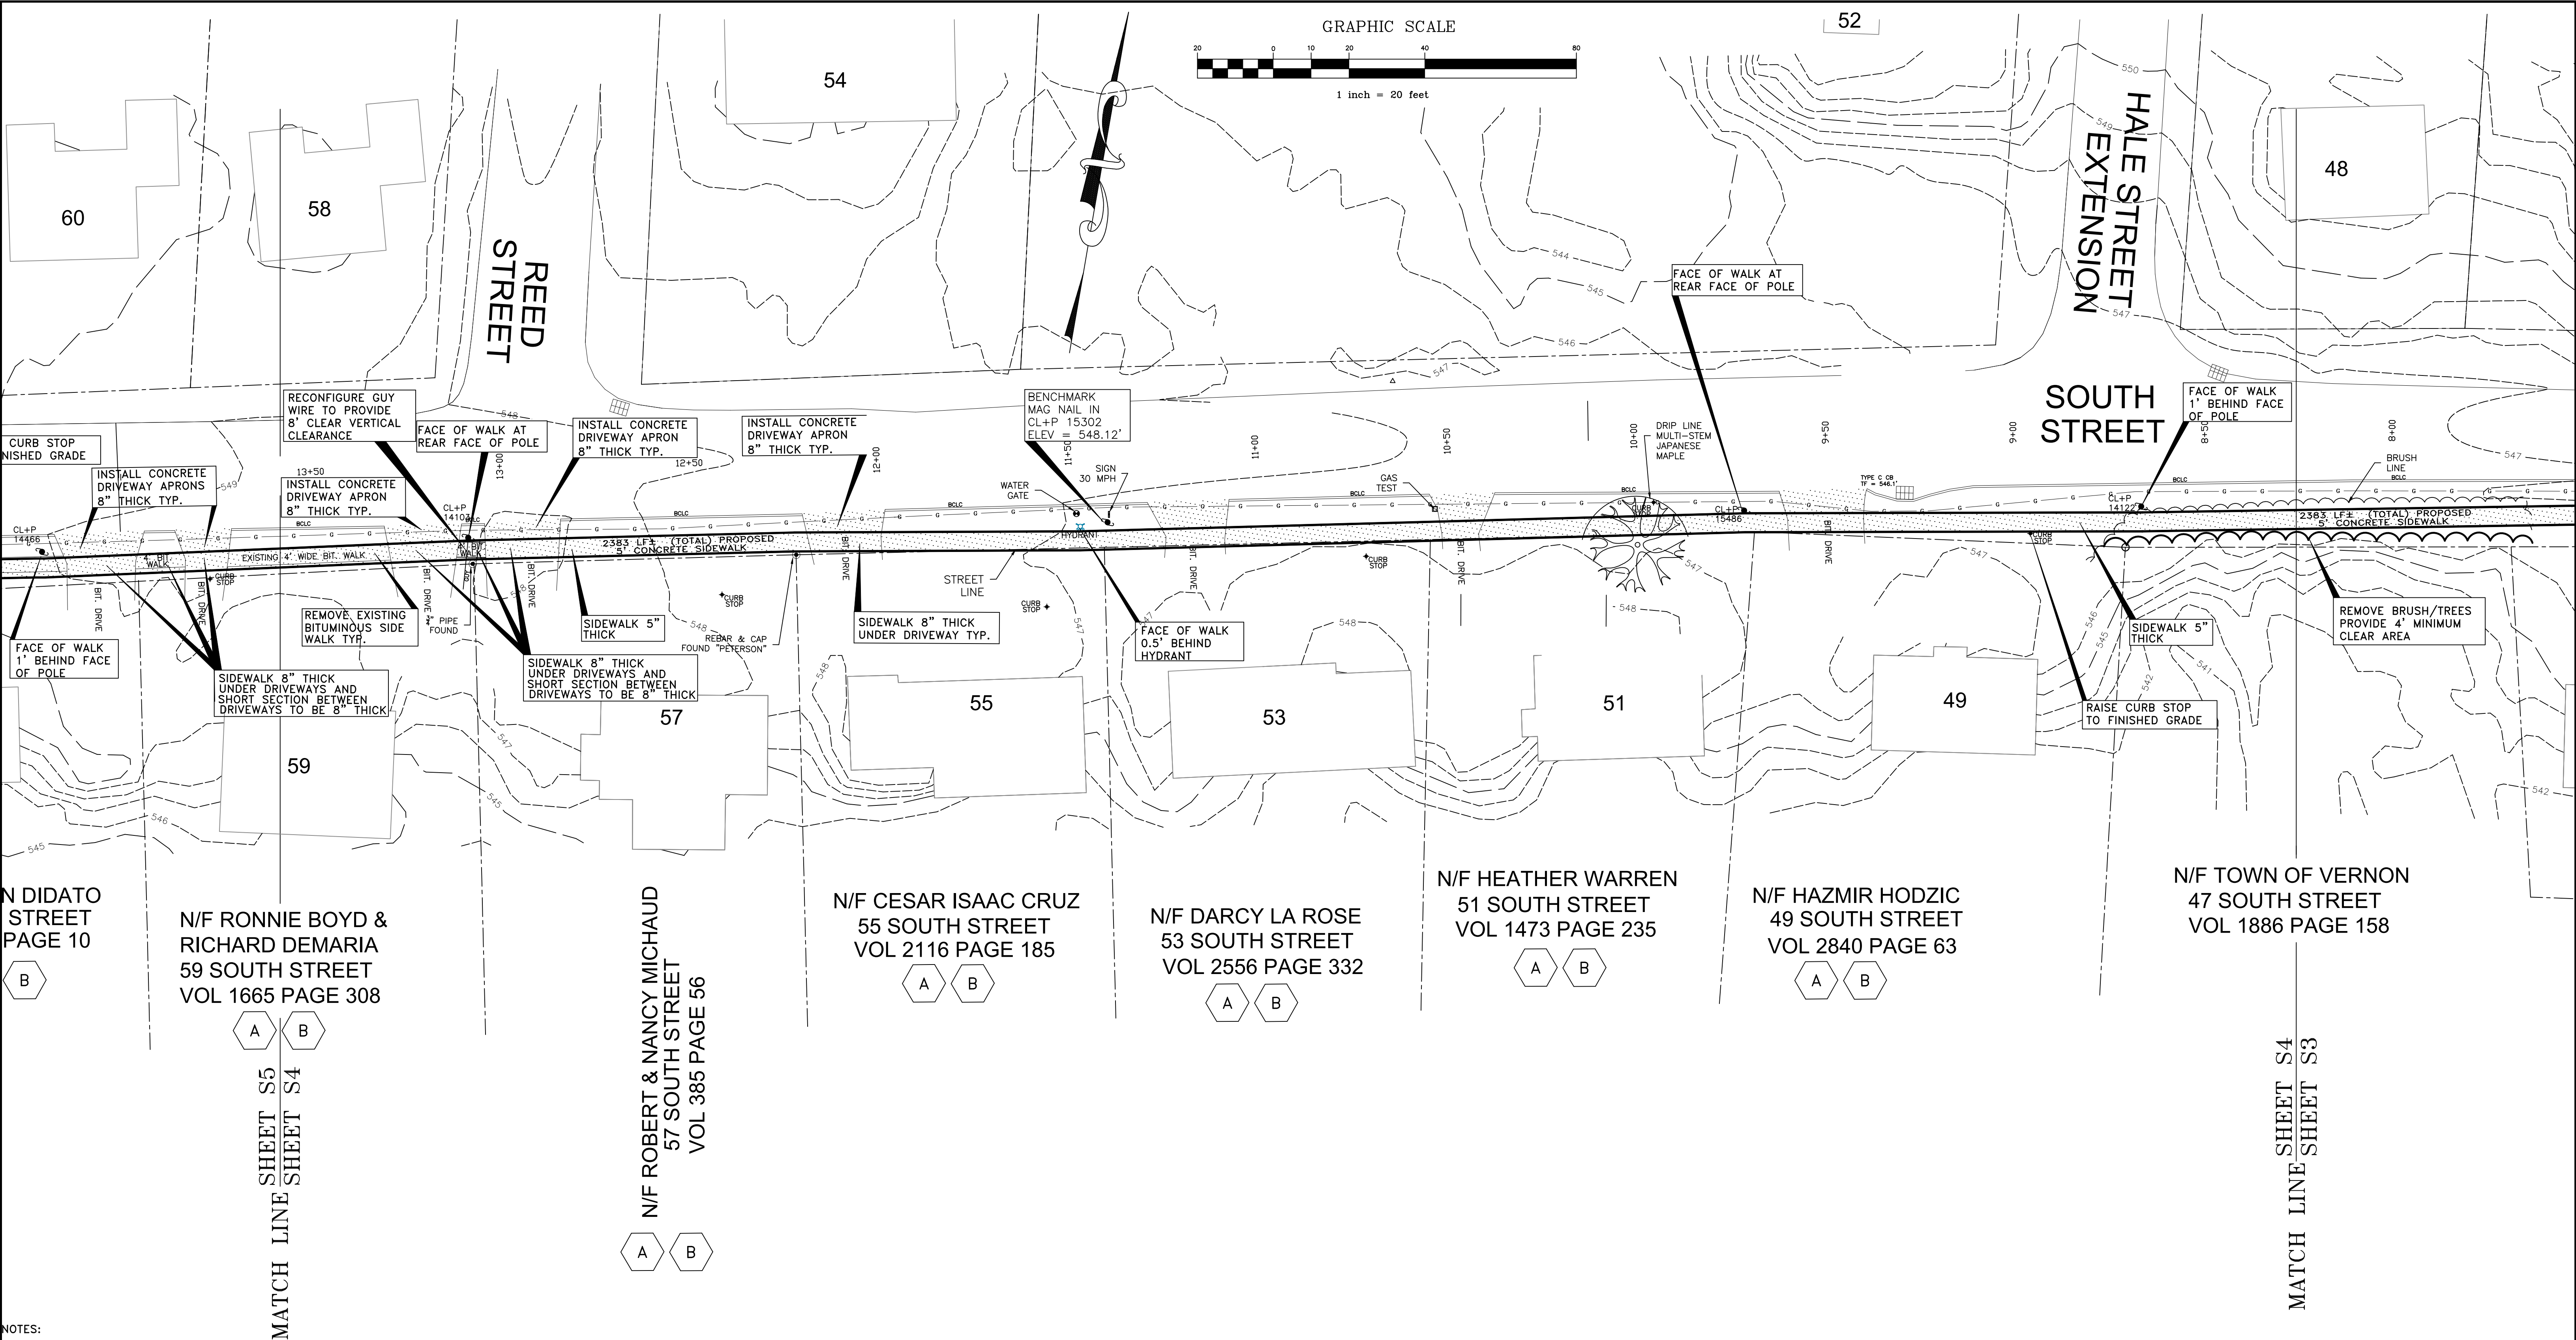

- NOTES:
1. RAMP SIDEWALK AT ALL DRIVEWAY CROSSINGS TO MATCH EXISTING DRIVEWAY GRADES, 1:12 MAXIMUM GRADE.
 2. REPLACE ANY CURBING DISTURBED BY DRIVEWAY APRON REPLACEMENT WITH EQUAL.
 3. WHERE NEW WORK MEETS EXISTING HARD STRUCTURES, THE EXISTING STRUCTURE SHALL BE SAW CUT 2 FEET OUTSIDE OF NEW WORK. VOID SHALL BE COMPACTED AND REPLACED WITH SIMILAR MATERIAL MATCHING THE EXISTING TYPE. ALL JOINTS SHALL BE SEALED.
 4. IT IS THE RESPONSIBILITY OF THE CONTRACTOR TO OBTAIN AN ENCROACHMENT PERMIT FOR ANY WORK WITHIN THE STATE HIGHWAY JURISDICTION AND A TOWN OF VERNON ROADWAY PERMIT FOR ALL WORK ON TOWN ROADS.
 5. ALL WORK SHALL CONFORM TO CONNECTICUT DOT FORM 818 AS MAY BE AMENDED.
 6. THE CONTRACTOR IS REQUIRED TO COMPLY WITH THE REQUIREMENTS OF CALL-BEFORE-YOU-DIG.
 7. ALL FINAL PATCHES AT ROADS, DRIVEWAYS, AND SIDEWALKS SHALL BE SAW CUT TO A MINIMUM OF 2 FEET FROM COMPLETED WORK, COMPACTED AND PATCHED AS NOTED. ALL PAVEMENT EDGES SHALL BE SEALED.


PROGRESS PRINT
RELEASED FOR REVIEW
- NOT FOR CONSTRUCTION -

ALL CONTRACTORS MUST CONTACT "CALL BEFORE YOU DIG"
AT 1-800-922-4455 PRIOR TO ANY EXCAVATION.



SOUTH STREET		
TOWN OF VERNON STAND ALONE SIDEWALKS LOTICIP - L146-0001		
TOWN OF VERNON ENGINEERING DEPARTMENT 55 WEST MAIN STREET, VERNON, CT 06066		
SCALE: 1"=20'	DATE: APRIL 17, 2023	SHEET: S4 OF 7 (17 OF 39)
FILE: \\ENGINEERING\STAND ALONE SIDEWALKS\SOUTH STREET 2022.DWG		

REVISION #1: JULY 27, 2023

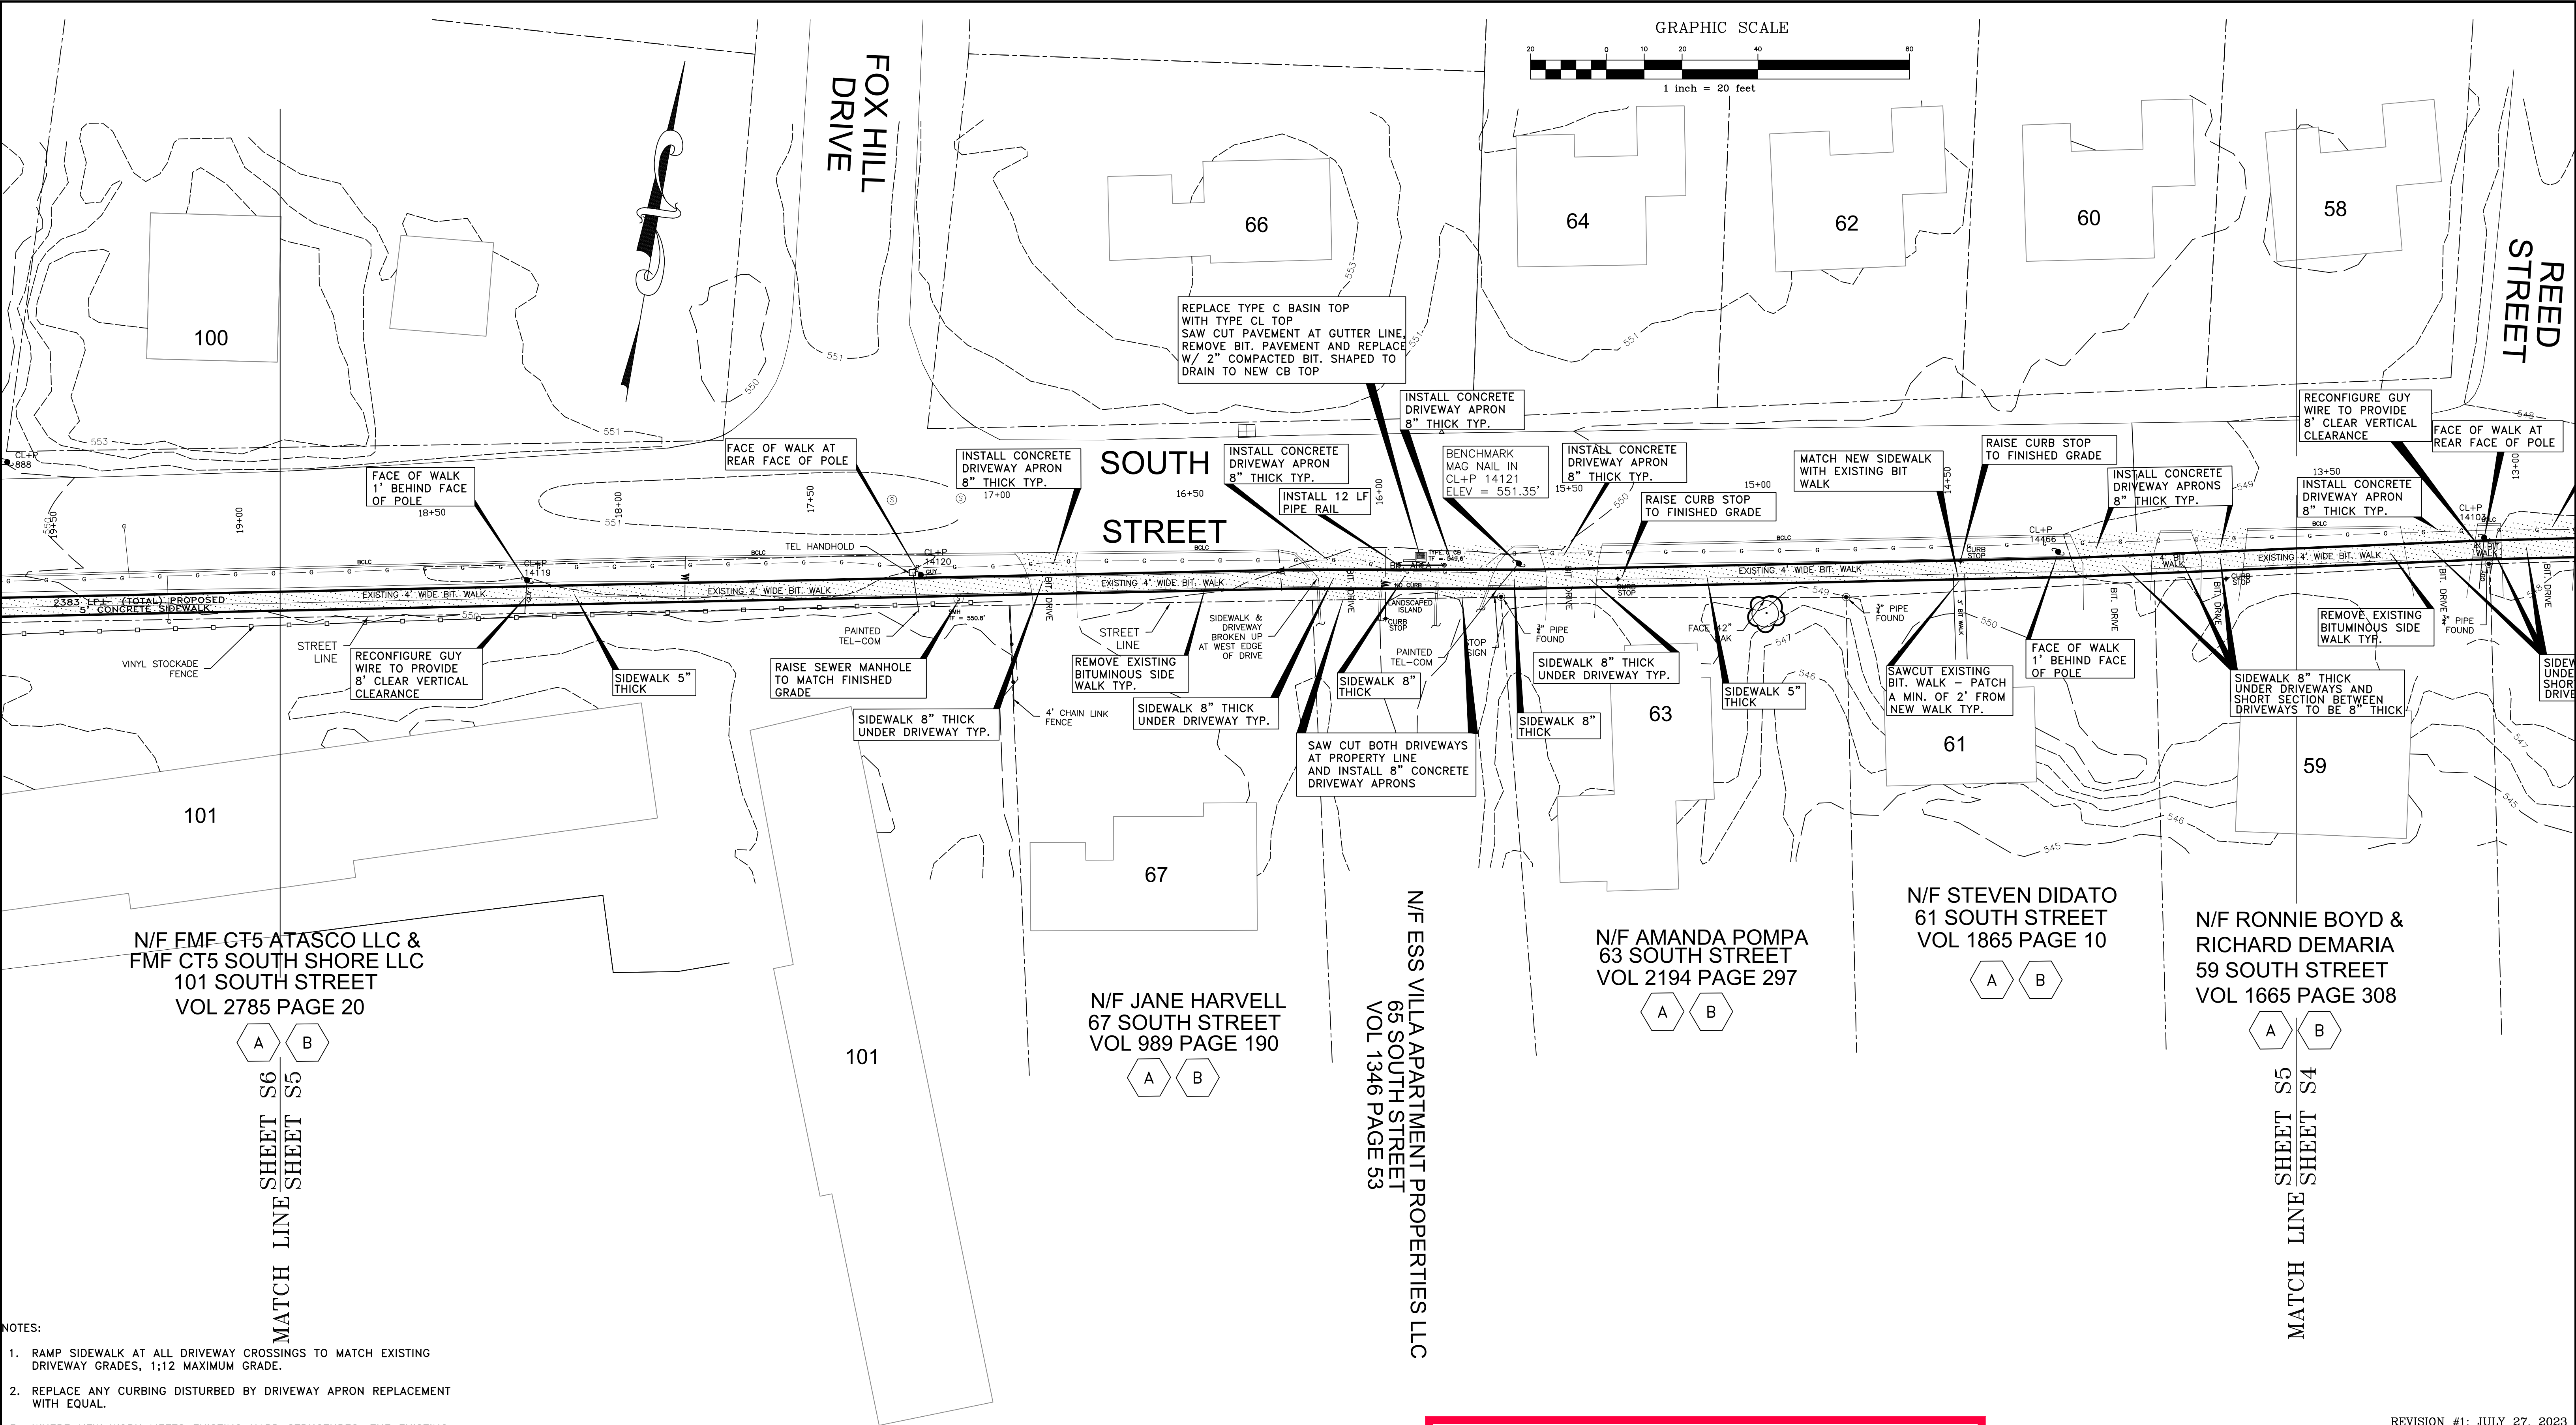


- NOTES:
1. RAMP SIDEWALK AT ALL DRIVEWAY CROSSINGS TO MATCH EXISTING DRIVEWAY GRADES, 1:12 MAXIMUM GRADE.
 2. REPLACE ANY CURBING DISTURBED BY DRIVEWAY APRON REPLACEMENT WITH EQUAL.
 3. WHERE NEW WORK MEETS EXISTING HARD STRUCTURES, THE EXISTING STRUCTURE SHALL BE SAW CUT 2 FEET OUTSIDE OF NEW WORK. VOID SHALL BE COMPACTED AND REPLACED WITH SIMILAR MATERIAL MATCHING THE EXISTING TYPE. ALL JOINTS SHALL BE SEALED.
 4. IT IS THE RESPONSIBILITY OF THE CONTRACTOR TO OBTAIN AN ENCROACHMENT PERMIT FOR ANY WORK WITHIN THE STATE HIGHWAY JURISDICTION AND A TOWN OF VERNON ROADWAY PERMIT FOR ALL WORK ON TOWN ROADS.
 5. ALL WORK SHALL CONFORM TO CONNECTICUT DOT FORM 818 AS MAY BE AMENDED.
 6. THE CONTRACTOR IS REQUIRED TO COMPLY WITH THE REQUIREMENTS OF CALL-BEFORE-YOU-DIG.
 7. ALL FINAL PATCHES AT ROADS, DRIVEWAYS, AND SIDEWALKS SHALL BE SAW CUT TO A MINIMUM OF 2 FEET FROM COMPLETED WORK, COMPACTED AND PATCHED AS NOTED. ALL PAVEMENT EDGES SHALL BE SEALED.

PROGRESS PRINT
RELEASED FOR REVIEW
- NOT FOR CONSTRUCTION -

ALL CONTRACTORS MUST CONTACT "CALL BEFORE YOU DIG"
AT 1-800-922-4455 PRIOR TO ANY EXCAVATION.



REVISION #1: JULY 27, 2023		
SOUTH STREET		
TOWN OF VERNON STAND ALONE SIDEWALKS LOTICIP - L146-0001		
TOWN OF VERNON ENGINEERING DEPARTMENT 55 WEST MAIN STREET, VERNON, CT 06066		
SCALE: 1"=20'	DATE: APRIL 17, 2023	SHEET: 55 OF 7 (18 OF 39)
FILE: \\ENGINEERING\STAND ALONE SIDEWALKS\SOUTH STREET 2022.DWG		

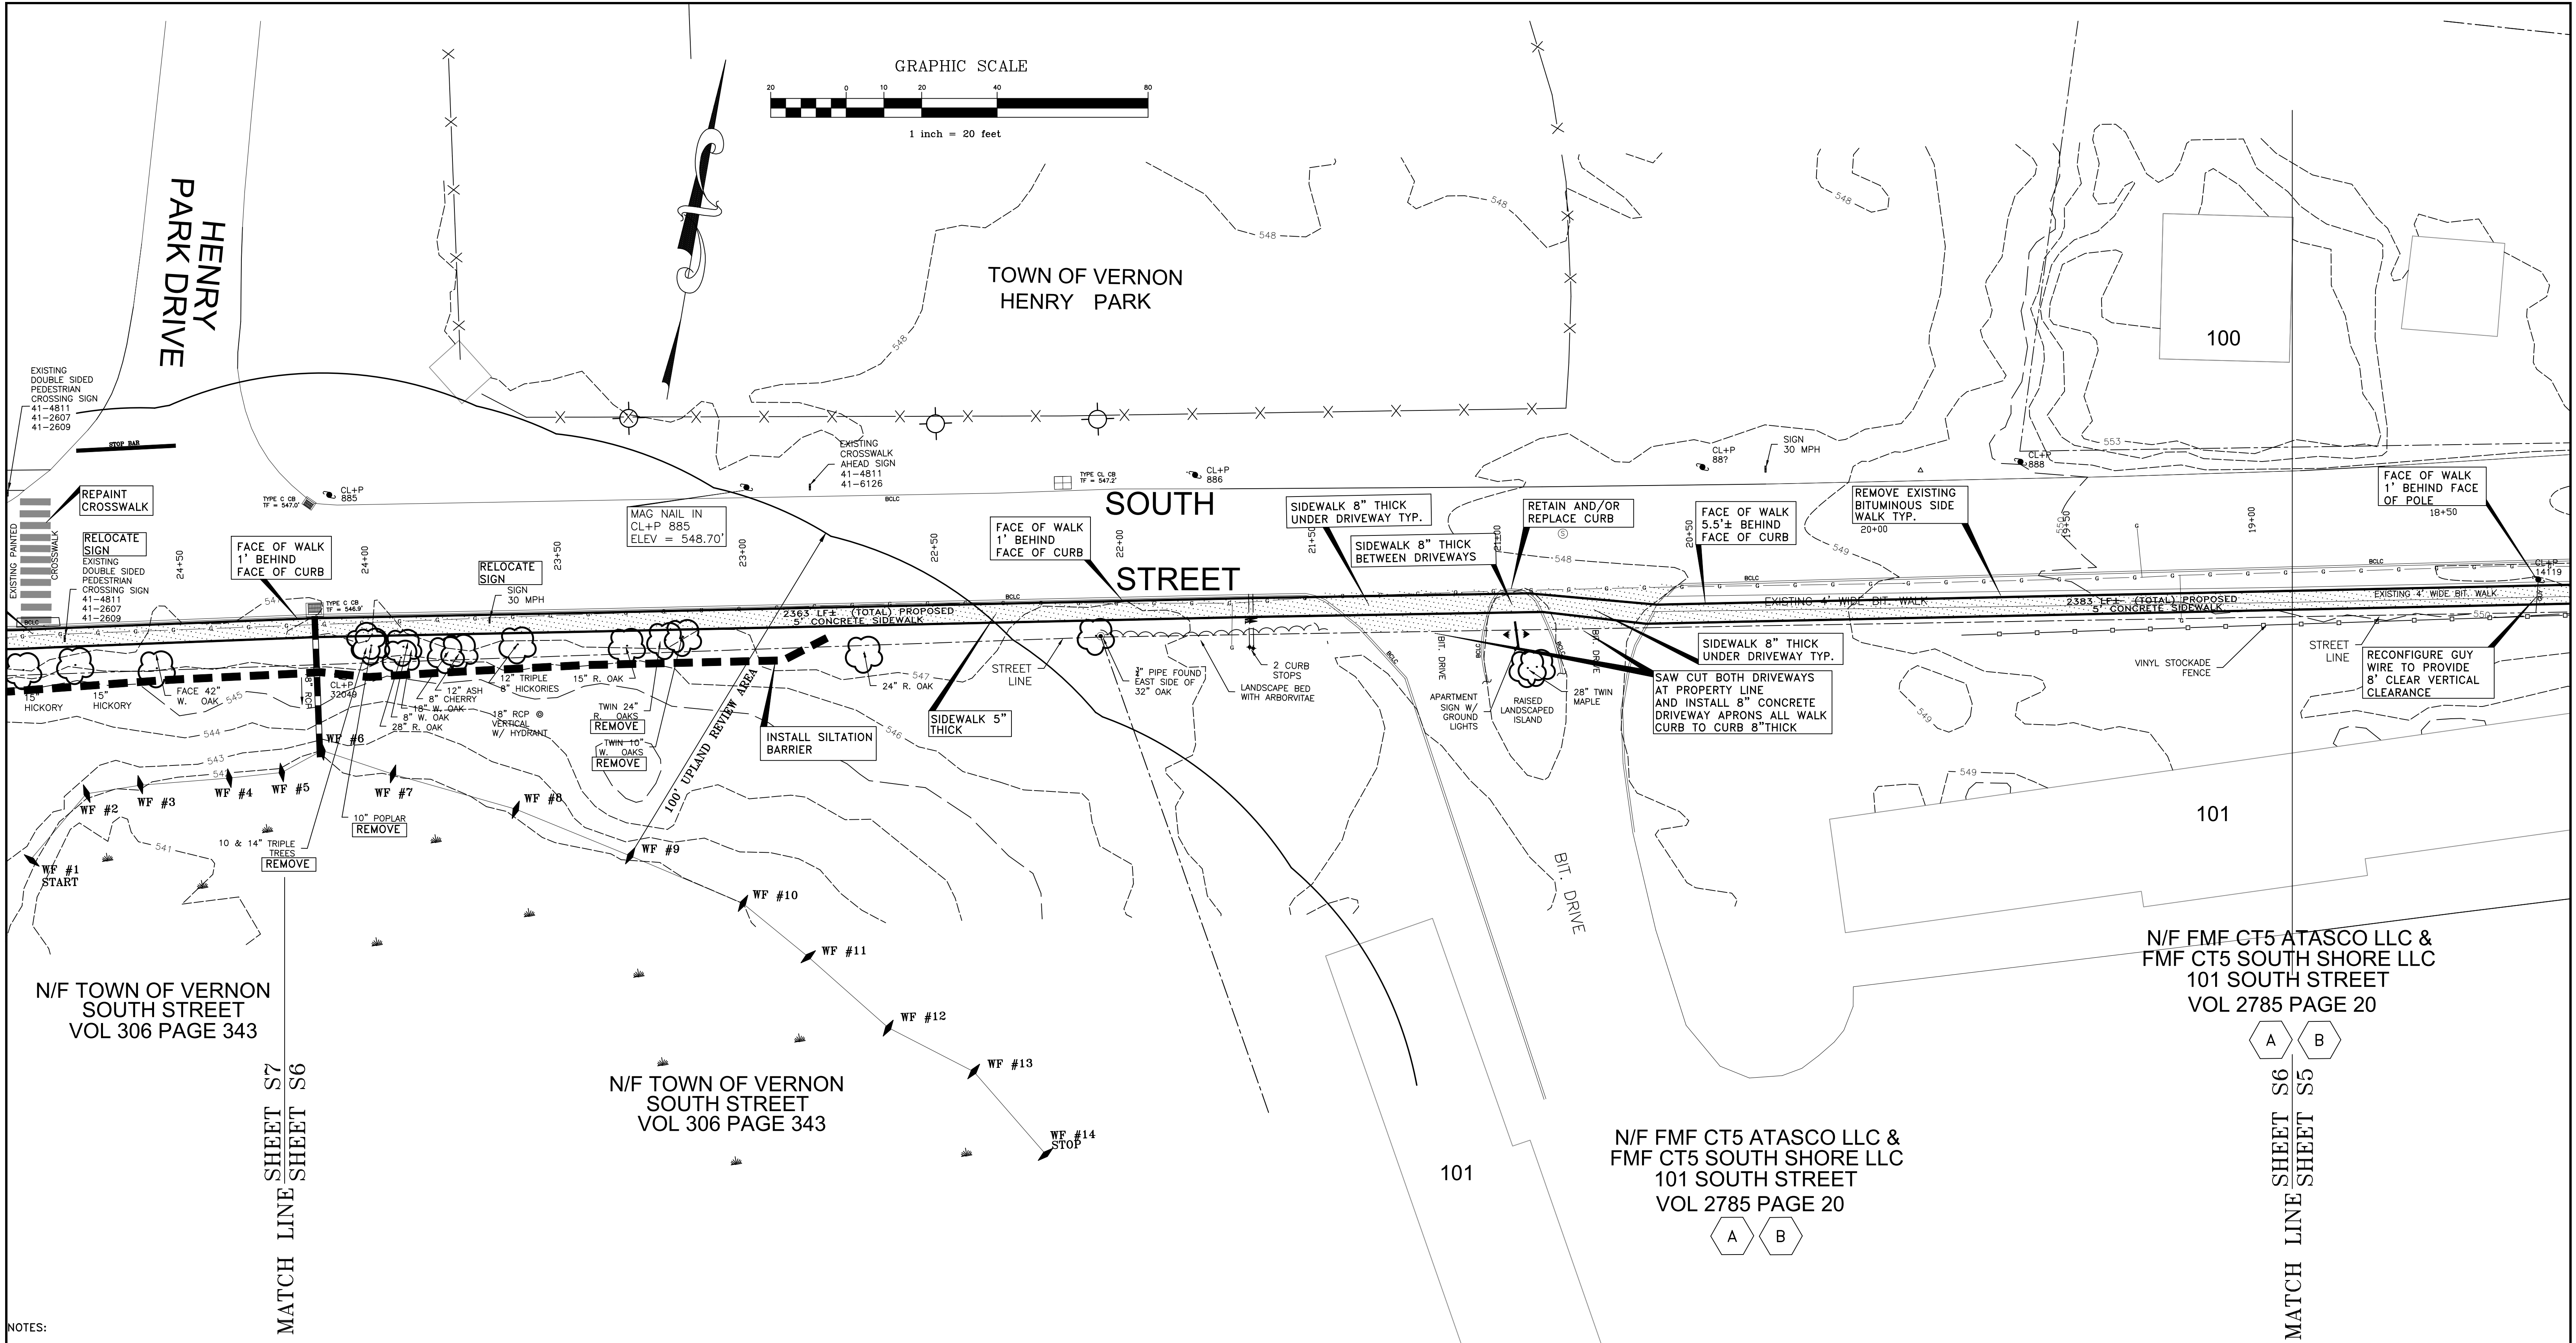


NOTES:


1. RAMP SIDEWALK AT ALL DRIVEWAY CROSSINGS TO MATCH EXISTING DRIVEWAY GRADES, 1:12 MAXIMUM GRADE.
2. REPLACE ANY CURBING DISTURBED BY DRIVEWAY APRON REPLACEMENT WITH EQUAL.
3. WHERE NEW WORK MEETS EXISTING HARD STRUCTURES, THE EXISTING STRUCTURE SHALL BE SAW CUT 2 FEET OUTSIDE OF NEW WORK. VOID SHALL BE COMPACTED AND REPLACED WITH SIMILAR MATERIAL MATCHING THE EXISTING TYPE. ALL JOINTS SHALL BE SEALED.
4. IT IS THE RESPONSIBILITY OF THE CONTRACTOR TO OBTAIN AN ENCROACHMENT PERMIT FOR ANY WORK WITHIN THE STATE HIGHWAY JURISDICTION AND A TOWN OF VERNON ROADWAY PERMIT FOR ALL WORK ON TOWN ROADS.
5. ALL WORK SHALL CONFORM TO CONNECTICUT DOT FORM 818 AS MAY BE AMENDED.
6. THE CONTRACTOR IS REQUIRED TO COMPLY WITH THE REQUIREMENTS OF CALL-BEFORE-YOU-DIG.
7. ALL FINAL PATCHES AT ROADS, DRIVEWAYS, AND SIDEWALKS SHALL BE SAW CUT TO A MINIMUM OF 2 FEET FROM COMPLETED WORK, COMPACTED AND PATCHED AS NOTED. ALL PAVEMENT EDGES SHALL BE SEALED.

PROGRESS PRINT
RELEASED FOR REVIEW
- NOT FOR CONSTRUCTION -

ALL CONTRACTORS MUST CONTACT "CALL BEFORE YOU DIG"
AT 1-800-922-4455 PRIOR TO ANY EXCAVATION.

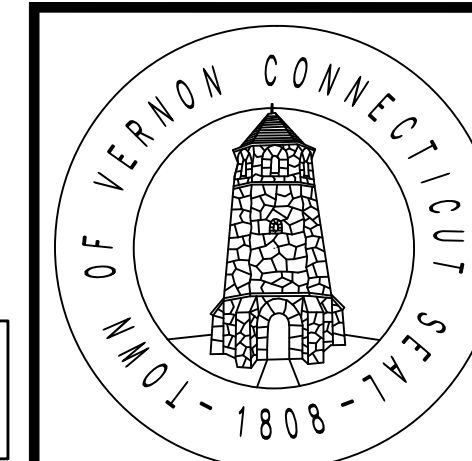

REVISION #1: JULY 27, 2023		
SOUTH STREET		
TOWN OF VERNON STAND ALONE SIDEWALKS LOTICIP - L146-0001		
TOWN OF VERNON ENGINEERING DEPARTMENT		
55 WEST MAIN STREET, VERNON, CT 06066		
SCALE: 1"=20'	DATE: APRIL 17, 2023	SHEET: 36 OF 7
FILE: \\ENGINEERING\STAND ALONE SIDEWALKS\SOUTH STREET 2022.DWG		

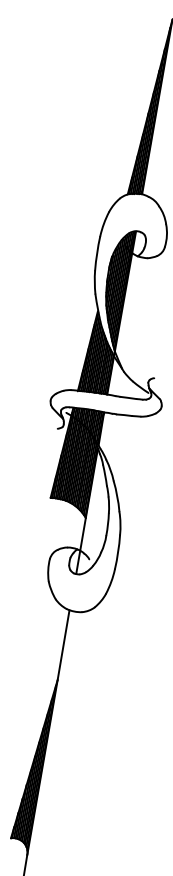

- PROGRESS PRINT
RELEASED FOR REVIEW
- NOT FOR CONSTRUCTION -

REVISION #1: JULY 27, 2023	
SOUTH STREET	
TOWN OF VERNON	
STAND ALONE SIDEWALKS	
LOT/ZIP - L146-0001	
TOWN OF VERNON	
ENGINEERING DEPARTMENT	
55 WEST MAIN STREET, VERNON, CT 06066	
SCALE: 1"=20'	DATE: APRIL 17, 2023
SHEET 57 OF 7 (20 OF 39)	
FILE: \ENGINEERING\STAND ALONE SIDEWALKS\SOUTH STREET 2022.DWG	