



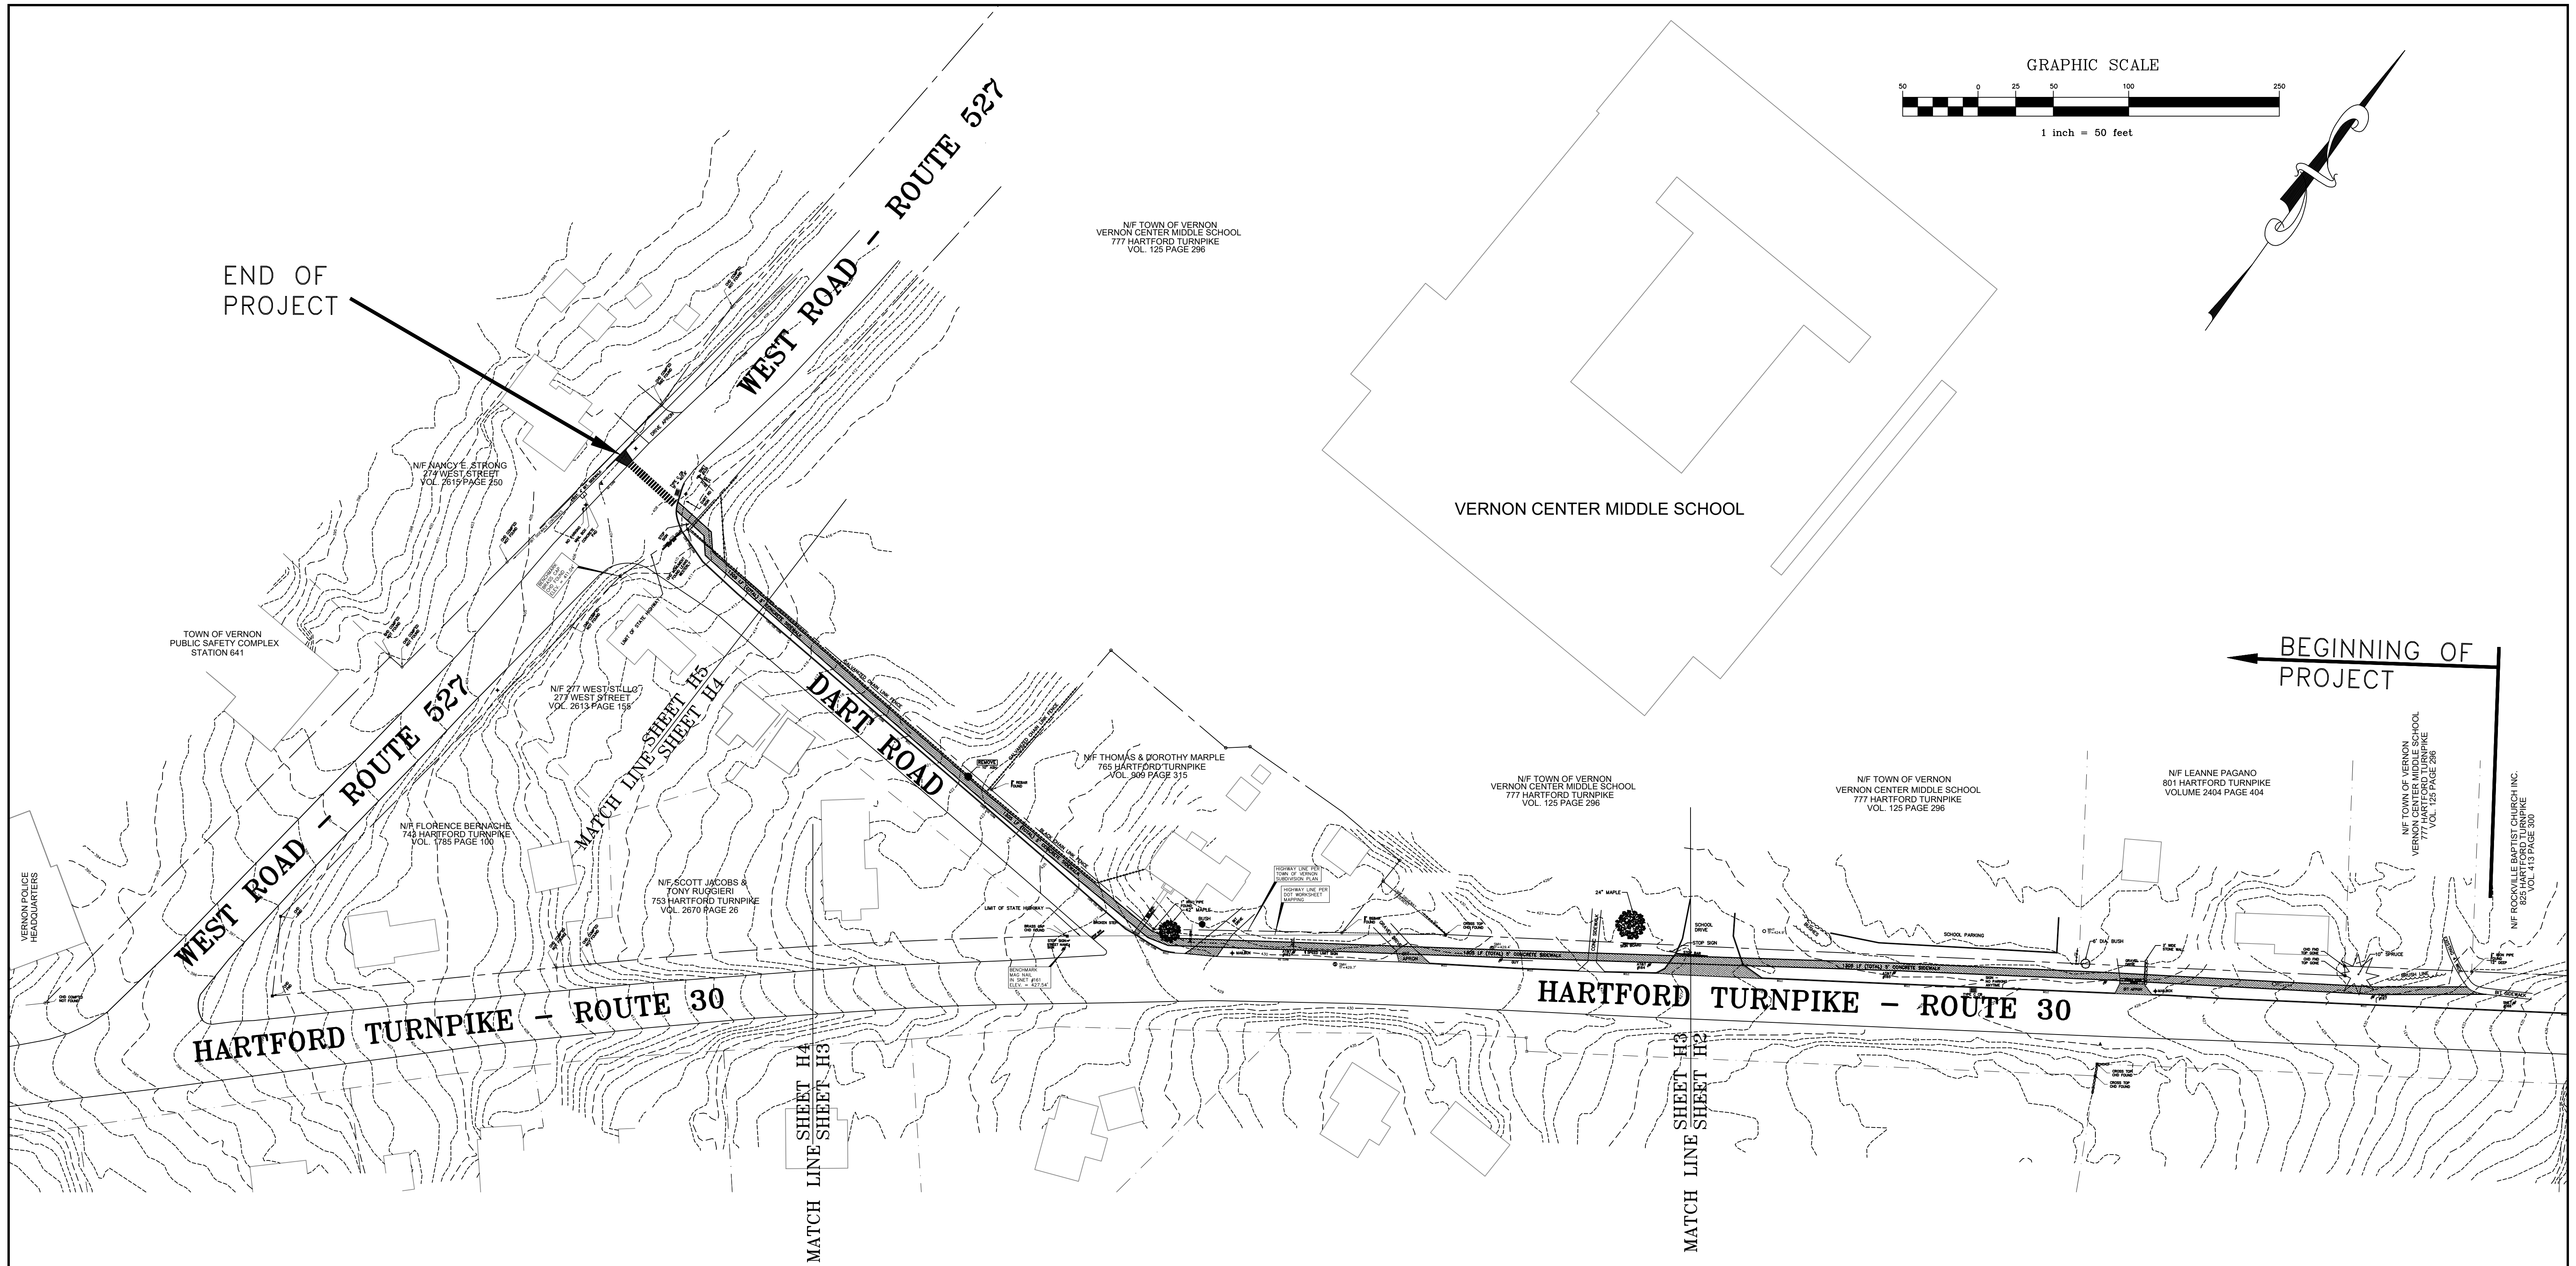

END OF
PROJECT

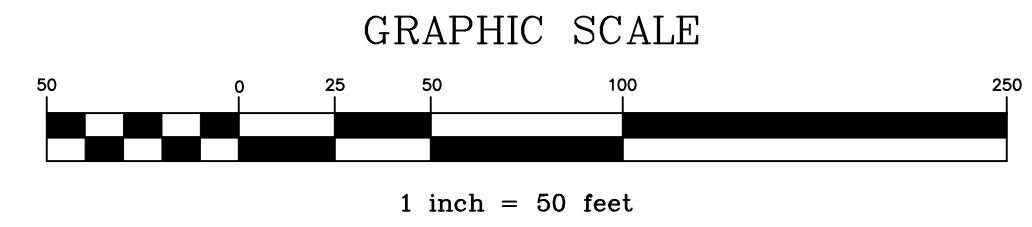


BEGINNING OF
PROJECT

HARTFORD TURNPIKE - ROUTE 30
DART ROAD
WEST ROAD - ROUTE 527




1209 LF - 5" THICK 5' WIDE SIDEWALK
480 LF - 8" THICK 5' WIDE SIDEWALK
1689 LF TOTAL NEW 5' WIDE SIDEWALK

PROGRESS PRINT
RELEASED FOR REVIEW
- NOT FOR CONSTRUCTION -

ALL CONTRACTORS MUST CONTACT "CALL BEFORE YOU DIG"
AT 1-800-922-4455 PRIOR TO ANY EXCAVATION.

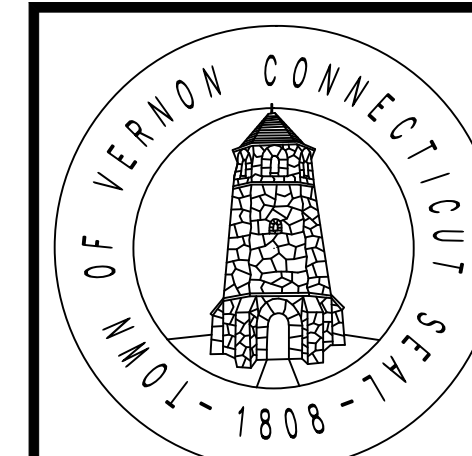

REVISION #1: JULY 27, 2023		
HARTFORD TURNPIKE - ROUTE 30 DART ROAD WEST ROAD - ROUTE 527		
TOWN OF VERNON STAND ALONE SIDEWALKS LOT/CP - L146-0001		
TOWN OF VERNON ENGINEERING DEPARTMENT 55 WEST MAIN STREET, VERNON, CT 06066		
SCALE: 1"=50'	DATE: APRIL 17, 2023	SHEET: H1 OF 5 (30 OF 39)
FILE: \\ENGINEERING\STAND ALONE SIDEWALKS\HARTFORD TURNPIKE 2022.DWG		

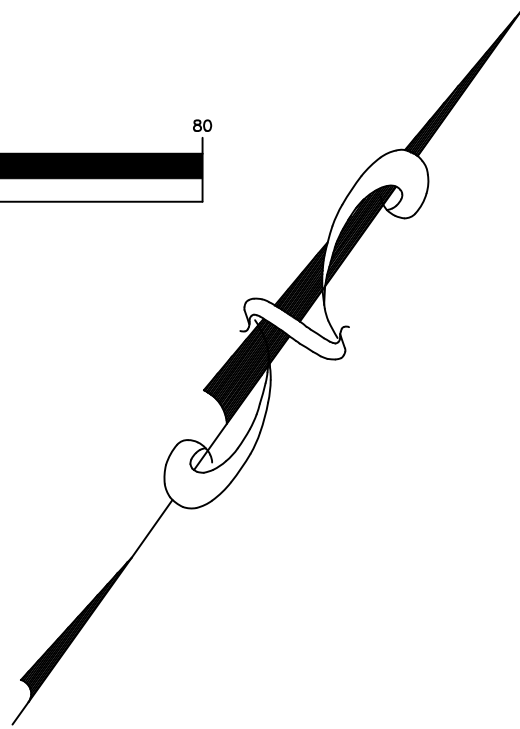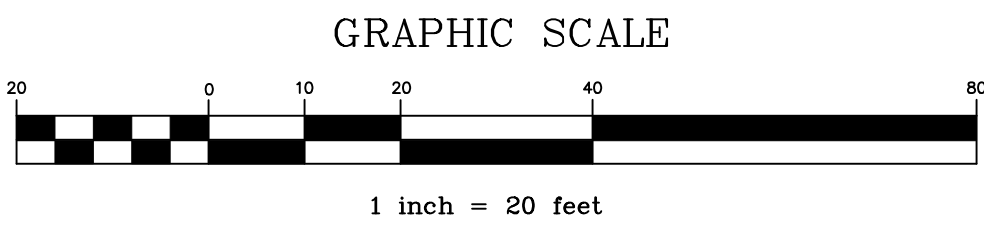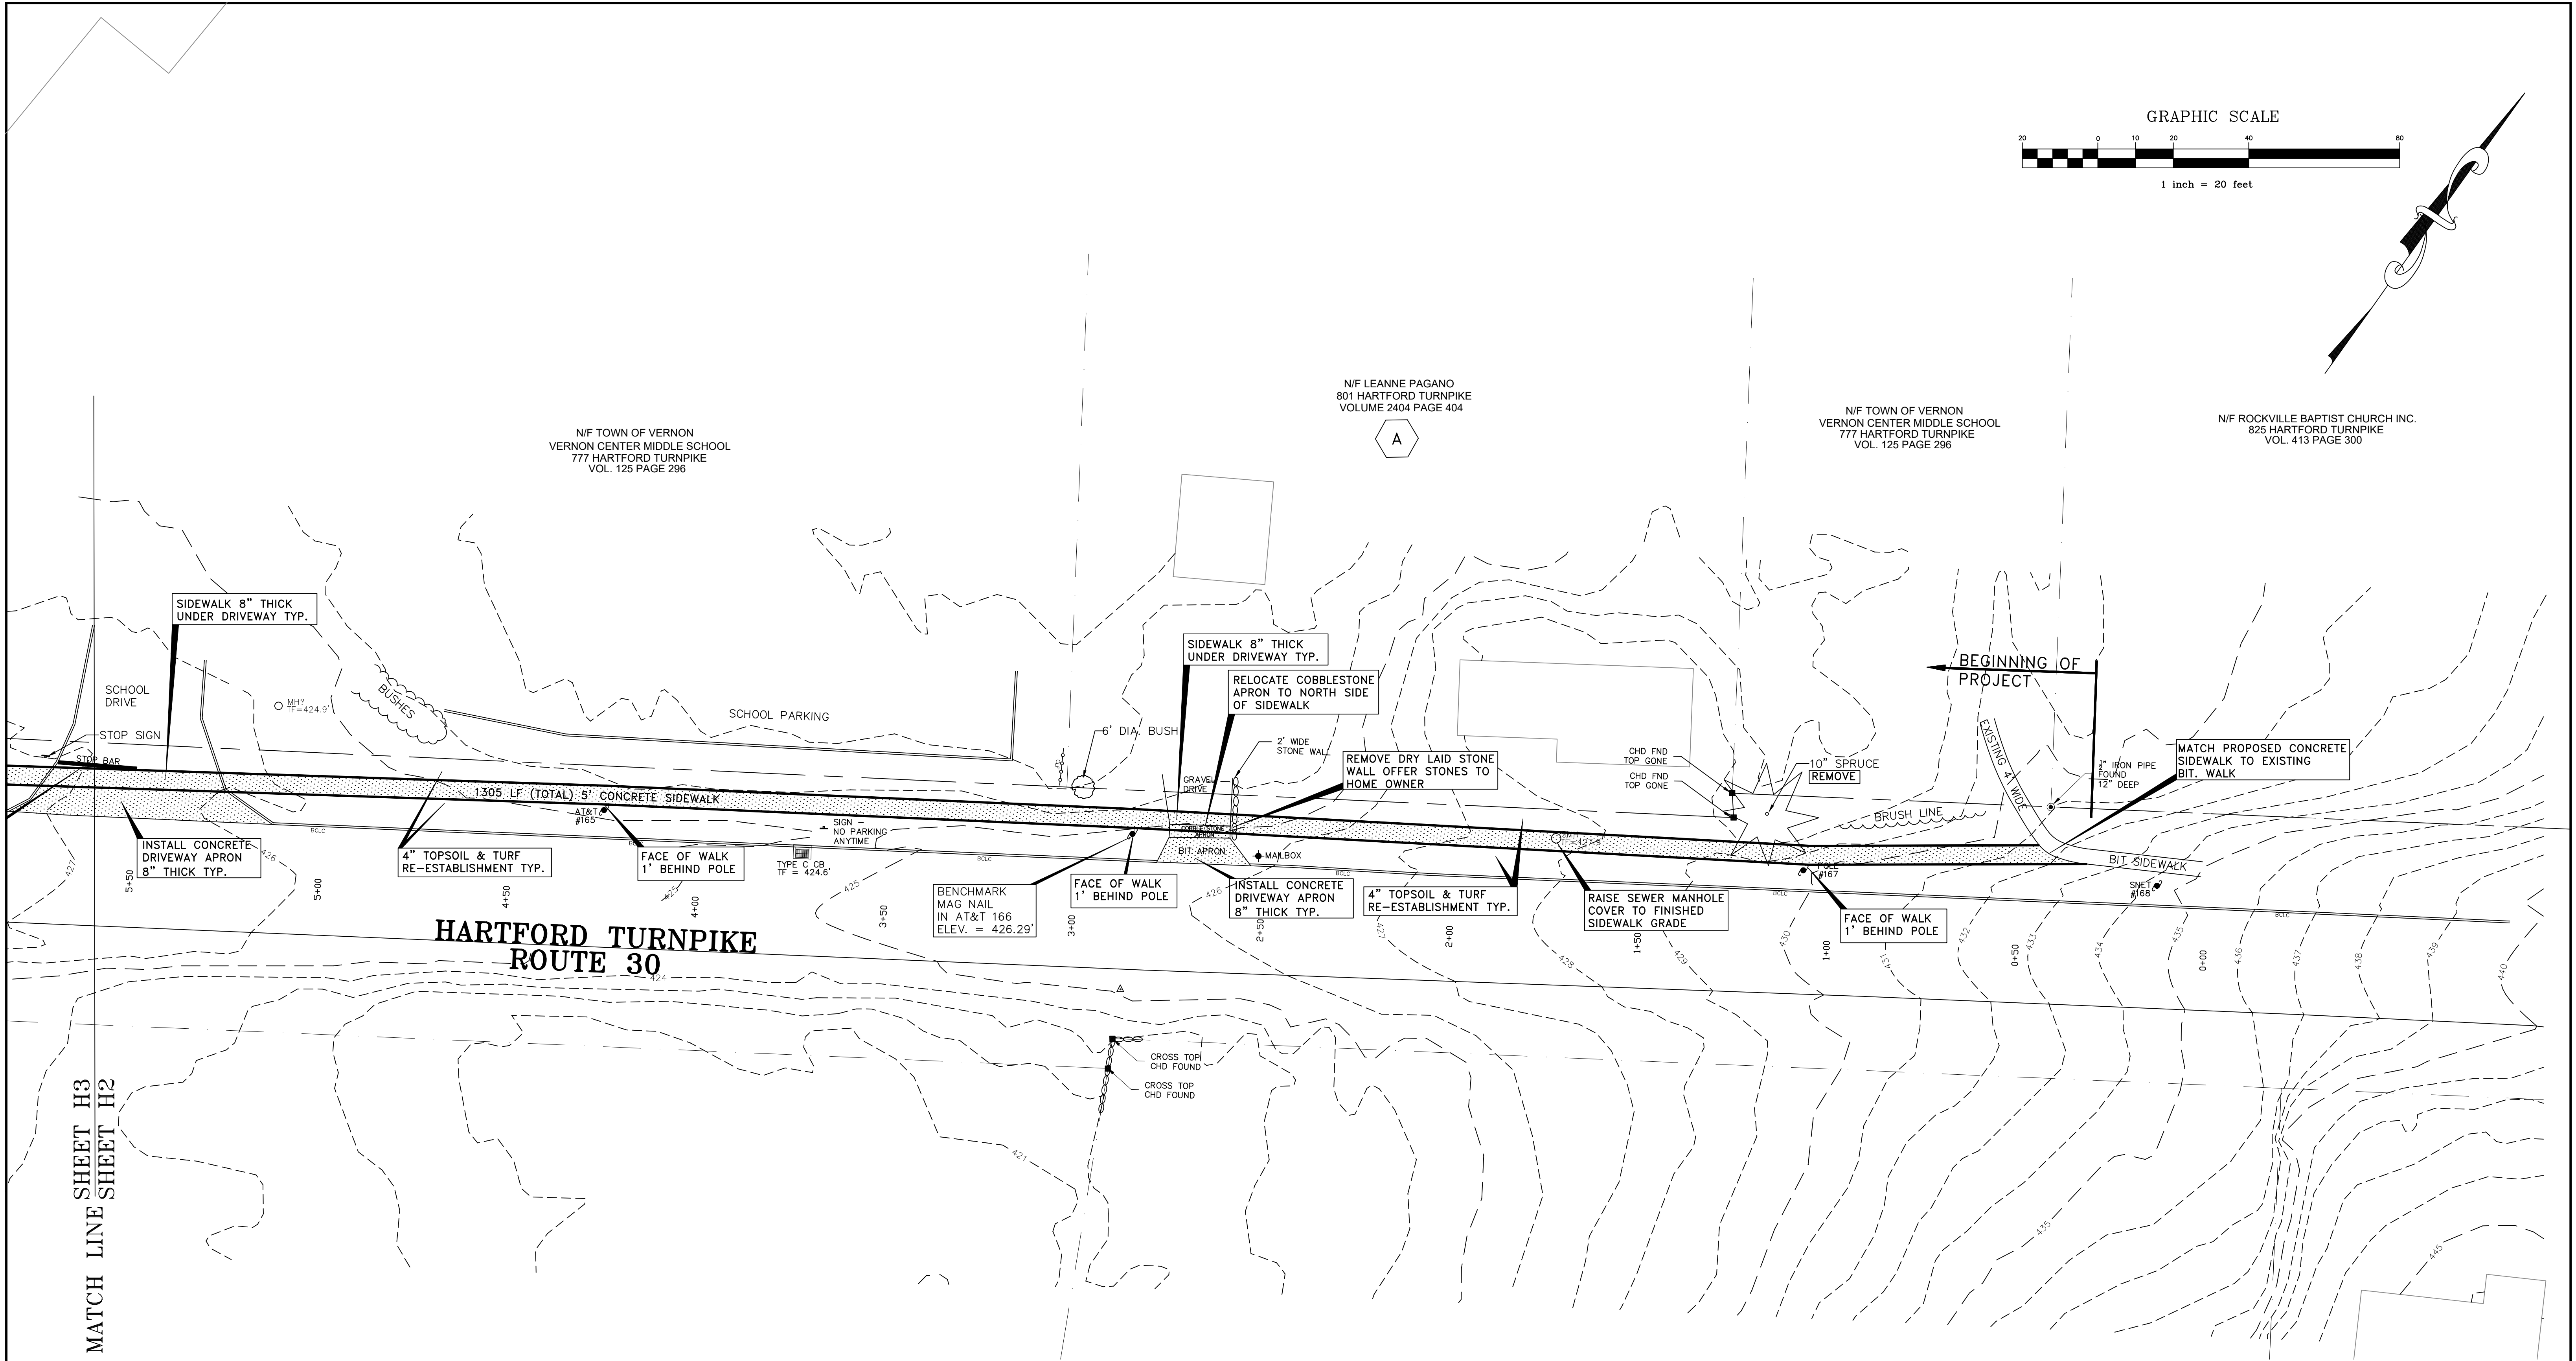

NOTES:

1. RAMP SIDEWALK AT ALL DRIVEWAY CROSSINGS TO MATCH EXISTING DRIVEWAY GRADES, 1:12 MAXIMUM GRADE.
2. REPLACE ANY CURBING DISTURBED BY DRIVEWAY APRON REPLACEMENT WITH EQUAL.
3. WHERE NEW WORK MEETS EXISTING HARD STRUCTURES, THE EXISTING STRUCTURE SHALL BE SAW CUT 2 FEET OUTSIDE OF NEW WORK. VOID SHALL BE COMPACTED AND REPLACED WITH SIMILAR MATERIAL MATCHING THE EXISTING TYPE. ALL JOINTS SHALL BE SEALED.
4. IT IS THE RESPONSIBILITY OF THE CONTRACTOR TO OBTAIN AN ENCROACHMENT PERMIT FOR ANY WORK WITHIN THE STATE HIGHWAY JURISDICTION AND A TOWN OF VERNON ROADWAY PERMIT FOR ALL WORK ON TOWN ROADS.
5. ALL WORK SHALL CONFORM TO CONNECTICUT DOT FORM 818 AS MAY BE AMENDED.
6. THE CONTRACTOR IS REQUIRED TO COMPLY WITH THE REQUIREMENTS OF CALL-BEFORE-YOU-DIG.

PROGRESS PRINT
RELEASED FOR REVIEW
- NOT FOR CONSTRUCTION -

ALL CONTRACTORS MUST CONTACT "CALL BEFORE YOU DIG"
AT 1-800-922-4455 PRIOR TO ANY EXCAVATION.

SCHEDULE OF RIGHTS AND EASEMENTS

- A RIGHT TO RECONSTRUCT DRIVEWAY
- B RIGHT TO GRADE AND ESTABLISH TURF
- C RIGHT TO RELOCATE STONE WALL
- D RIGHTS TO CLEAR, FILL, INSTALL CUVERT, GRADE, AND ESTABLISH TURF
- E RIGHTS TO INSTALL AND MAINTAIN SIDEWALK



HARTFORD TURNPIKE - ROUTE 30

DART ROAD

WEST ROAD - ROUTE 527

TOWN OF VERNON

STAND ALONE SIDEWALKS

LOT/CP - L146-0001

TOWN OF VERNON

ENGINEERING DEPARTMENT

55 WEST MAIN STREET, VERNON, CT 06066


SCALE: 1"=20'

DATE: APRIL 17, 2023

SHEET: H2 OF 5

FILE: \\ENGINEERING\STAND ALONE SIDEWALKS\HARTFORD TURNPIKE 2022.DWG

REVISION #1: JULY 27, 2023

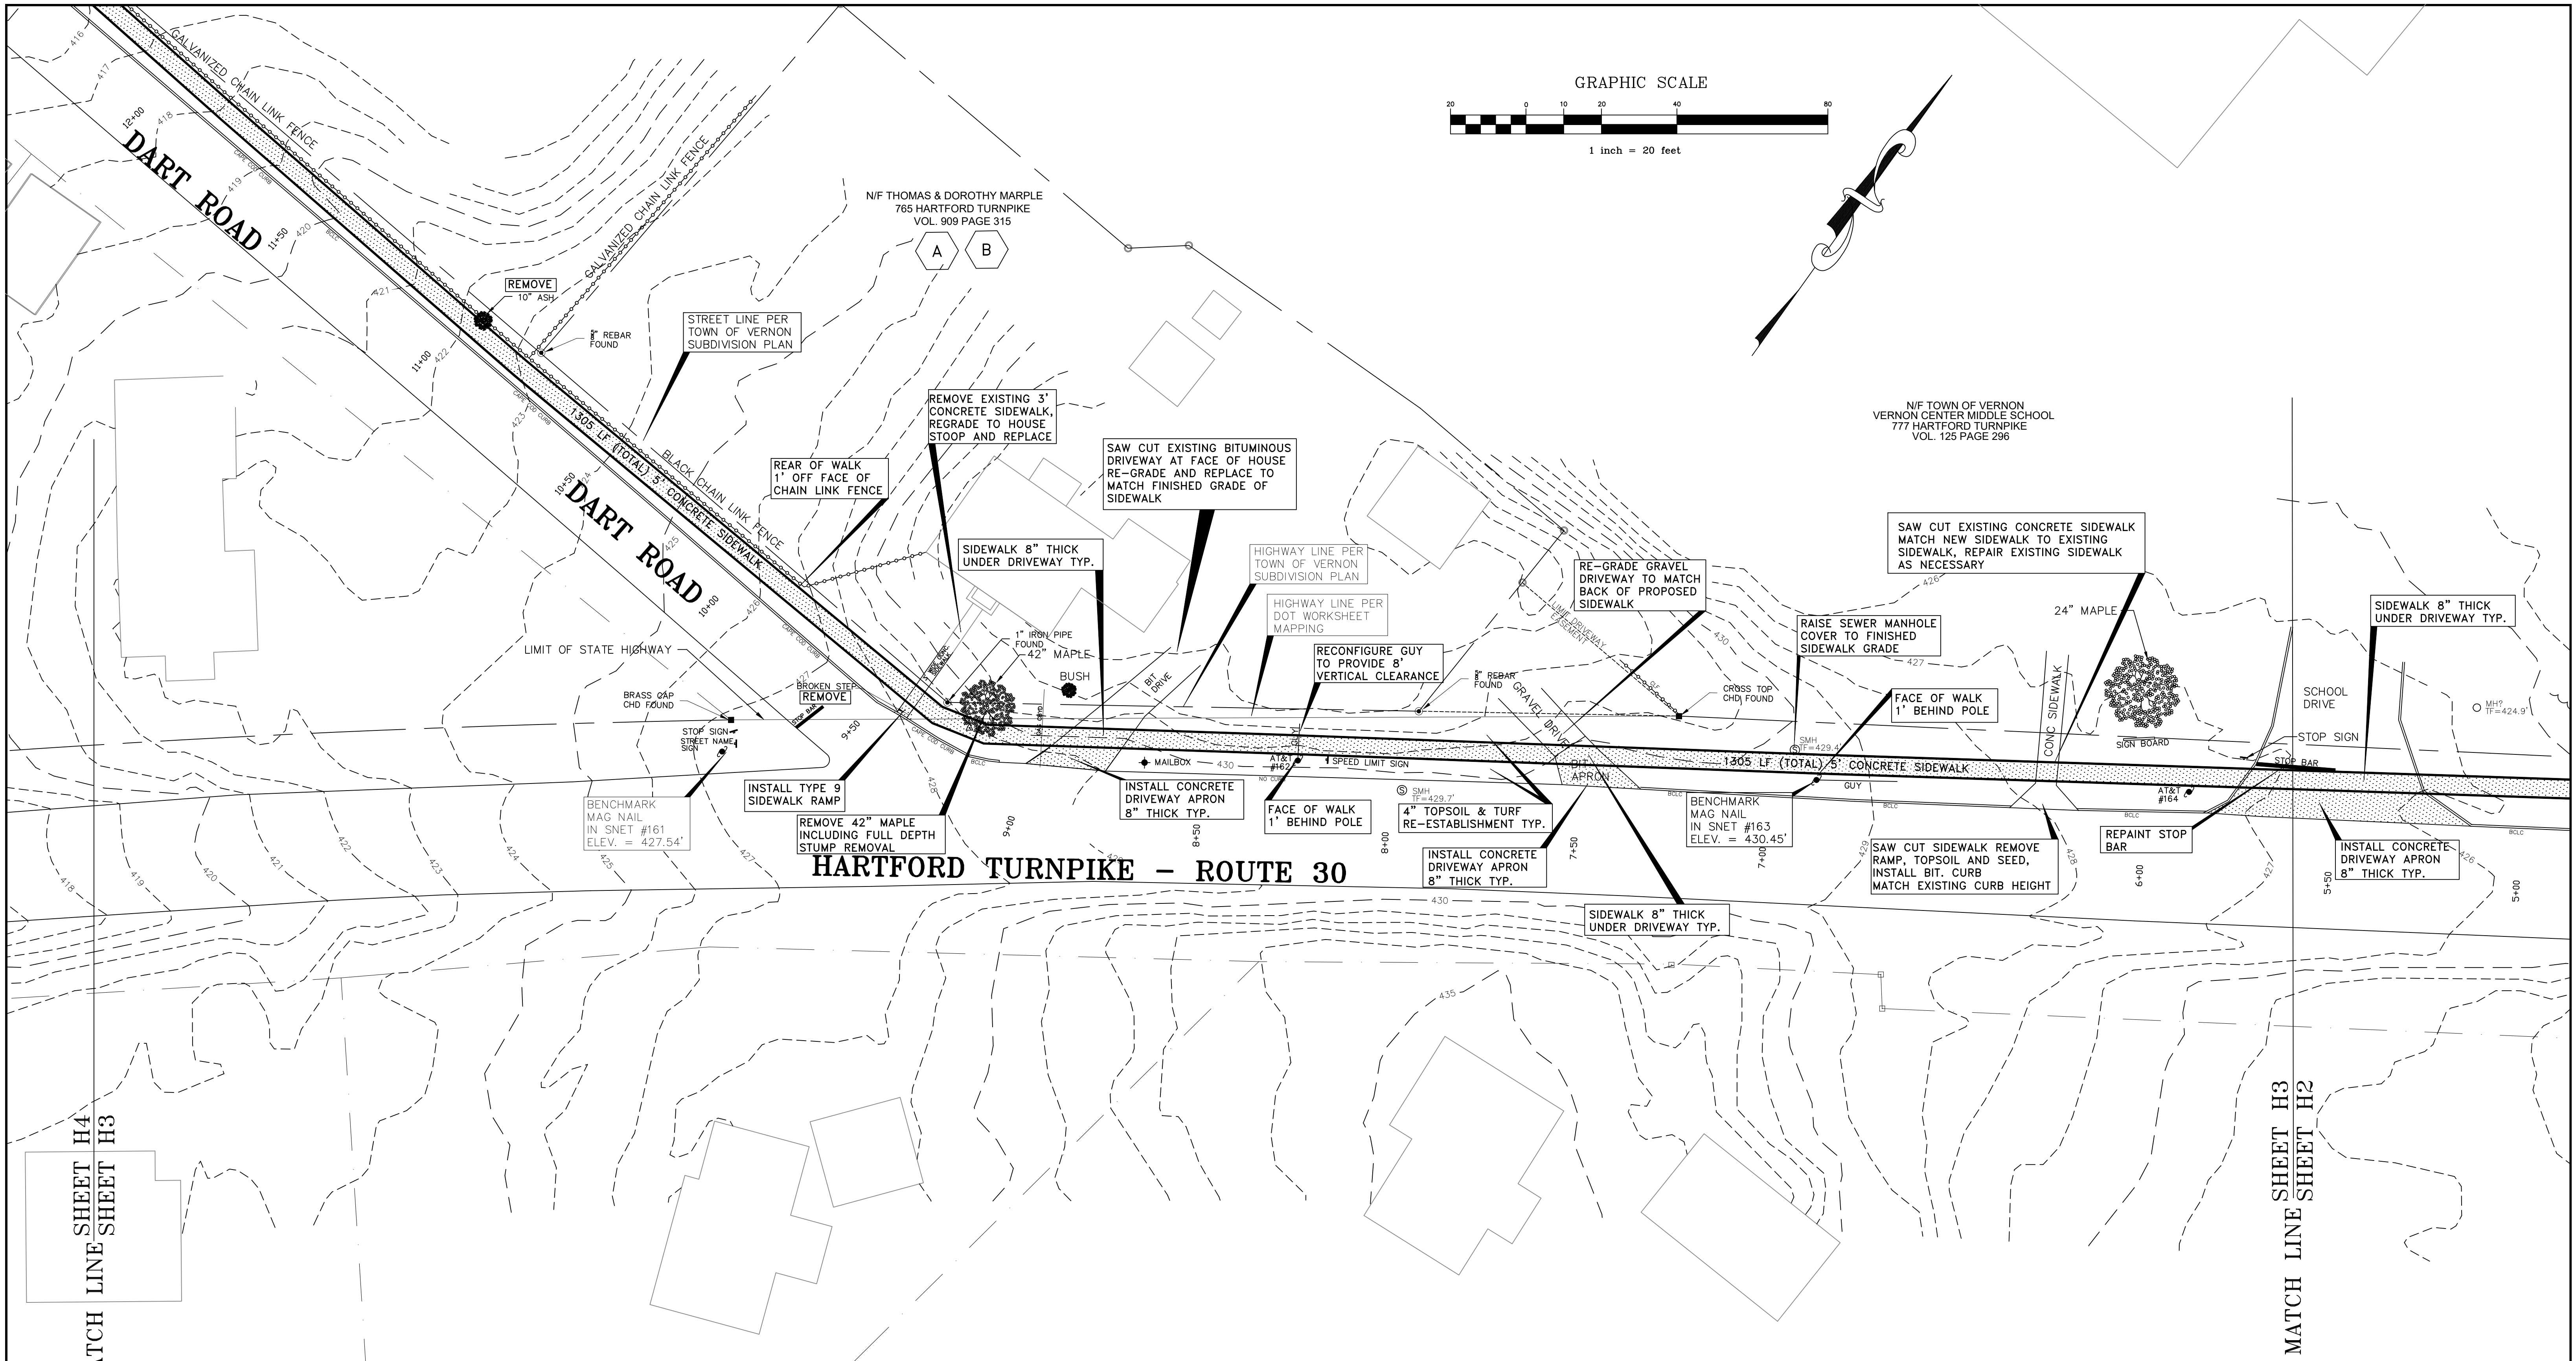

NOTES:


1. RAMP SIDEWALK AT ALL DRIVEWAY CROSSINGS TO MATCH EXISTING DRIVEWAY GRADES, 1:12 MAXIMUM GRADE.
2. REPLACE ANY CURBING DISTURBED BY DRIVEWAY APRON REPLACEMENT WITH EQUAL.
3. WHERE NEW WORK MEETS EXISTING HARD STRUCTURES, THE EXISTING STRUCTURE SHALL BE SAW CUT 2 FEET OUTSIDE OF NEW WORK. VOID SHALL BE COMPACTED AND REPLACED WITH SIMILAR MATERIAL MATCHING THE EXISTING TYPE. ALL JOINTS SHALL BE SEALED.
4. IT IS THE RESPONSIBILITY OF THE CONTRACTOR TO OBTAIN AN ENCROACHMENT PERMIT FOR ANY WORK WITHIN THE STATE HIGHWAY JURISDICTION AND A TOWN OF VERNON ROADWAY PERMIT FOR ALL WORK ON TOWN ROADS.
5. ALL WORK SHALL CONFORM TO CONNECTICUT DOT FORM 818 AS MAY BE AMENDED.
6. THE CONTRACTOR IS REQUIRED TO COMPLY WITH THE REQUIREMENTS OF CALL-BEFORE-YOU-DIG.

SCHEDULE OF RIGHTS AND EASEMENTS

- | | |
|---|--|
| A | RIGHT TO RECONSTRUCT DRIVEWAY |
| B | RIGHT TO GRADE AND ESTABLISH TURF |
| C | RIGHT TO RELOCATE STONE WALL |
| D | RIGHTS TO CLEAR, FILL, INSTALL CUVERT, GRADE, AND ESTABLISH TURF |
| E | RIGHTS TO INSTALL AND MAINTAIN SIDEWALK |



PROGRESS PRINT
RELEASED FOR REVIEW
- NOT FOR CONSTRUCTION -

ALL CONTRACTORS MUST CONTACT "CALL BEFORE YOU DIG"
AT 1-800-922-4455 PRIOR TO ANY EXCAVATION.

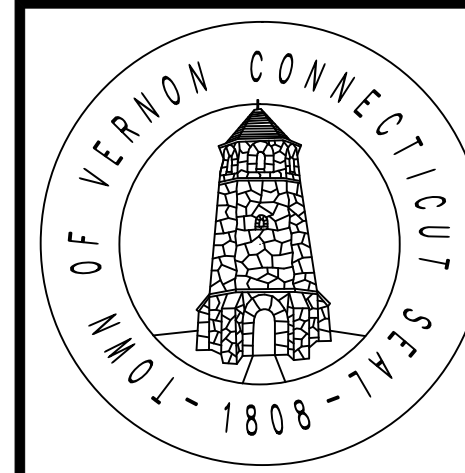

HARTFORD TURNPIKE - ROUTE 30 DART ROAD WEST ROAD - ROUTE 527		
TOWN OF VERNON STAND ALONE SIDEWALKS LOTICIP - L146-0001		
TOWN OF VERNON ENGINEERING DEPARTMENT 55 WEST MAIN STREET, VERNON, CT 06066		
SCALE: 1"=20'	DATE: APRIL 17, 2023	SHEET: H3 OF 5
FILE: \\ENGINEERING\STAND ALONE SIDEWALKS\HARTFORD TURNPIKE 2022.DWG		

REVISION #1: JULY 27, 2023

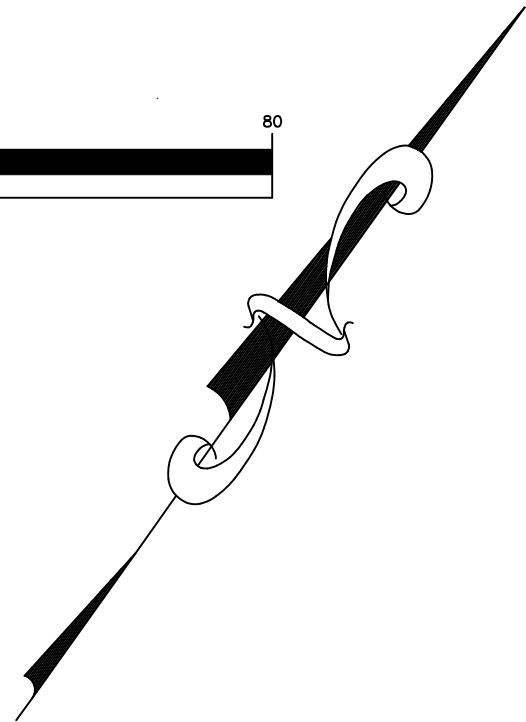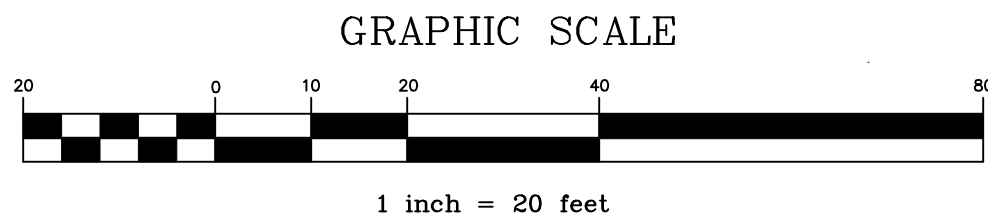

TOWN OF VERNON
PUBLIC SAFETY COMPLEX
STATION 641

N/F 277 WEST ST LLC
277 WEST STREET
VOL. 2613 PAGE 155

N/F 277 WEST ST LLC
277 WEST STREET
VOL. 2613 PAGE 155

MATCH LINE SHEET H5
MATCH LINE SHEET H4

DART ROAD

4" TOPSOIL & TURF
RE-ESTABLISHMENT TYP.

N/F SCOTT JACOBS &
TONY RUGGIERI
753 HARTFORD TURNPIKE
VOL. 2670 PAGE 26

N/F FLORENCE BERNACHE
743 HARTFORD TURNPIKE
VOL. 1785 PAGE 100

VERNON POLICE HEADQUARTERS


HARTFORD TURNPIKE - ROUTE 30

SCHEDULE OF RIGHTS AND EASEMENTS

- A RIGHT TO RECONSTRUCT DRIVEWAY
- B RIGHT TO GRADE AND ESTABLISH TURF
- C RIGHT TO RELOCATE STONE WALL
- D RIGHTS TO CLEAR, FILL, INSTALL CUVERT, GRADE, AND ESTABLISH TURF
- E RIGHTS TO INSTALL AND MAINTAIN SIDEWALK

ALL CONTRACTORS MUST CONTACT "CALL BEFORE YOU DIG"
AT 1-800-922-4455 PRIOR TO ANY EXCAVATION.

PROGRESS PRINT
RELEASED FOR REVIEW
- NOT FOR CONSTRUCTION -

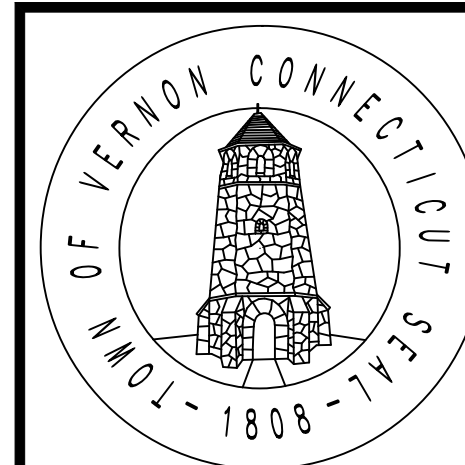

HARTFORD TURNPIKE - ROUTE 30
DART ROAD
WEST ROAD - ROUTE 527


TOWN OF VERNON
STAND ALONE SIDEWALKS
LOTICIP - L146-0001

TOWN OF VERNON
ENGINEERING DEPARTMENT

55 WEST MAIN STREET, VERNON, CT 06066
SCALE: 1"=20' DATE: APRIL 17, 2023 SHEET: H4 OF 5
FILE: \\ENGINEERING\STAND ALONE SIDEWALKS\HARTFORD TURNPIKE 2022.DWG

NOTES:

- RAMP SIDEWALK AT ALL DRIVEWAY CROSSINGS TO MATCH EXISTING DRIVEWAY GRADES, 1:12 MAXIMUM GRADE.
- REPLACE ANY CURBING DISTURBED BY DRIVEWAY APRON REPLACEMENT WITH EQUAL.
- WHERE NEW WORK MEETS EXISTING HARD STRUCTURES, THE EXISTING STRUCTURE SHALL BE SAW CUT 2 FEET OUTSIDE OF NEW WORK. VOID SHALL BE COMPACTED AND REPLACED WITH SIMILAR MATERIAL MATCHING THE EXISTING TYPE. ALL JOINTS SHALL BE SEALED.
- IT IS THE RESPONSIBILITY OF THE CONTRACTOR TO OBTAIN AN ENCROACHMENT PERMIT FOR ANY WORK WITHIN THE STATE HIGHWAY JURISDICTION AND A TOWN OF VERNON ROADWAY PERMIT FOR ALL WORK ON TOWN ROADS.
- ALL WORK SHALL CONFORM TO CONNECTICUT DOT FORM 818 AS MAY BE AMENDED.
- THE CONTRACTOR IS REQUIRED TO COMPLY WITH THE REQUIREMENTS OF CALL-BEFORE-YOU-DIG.

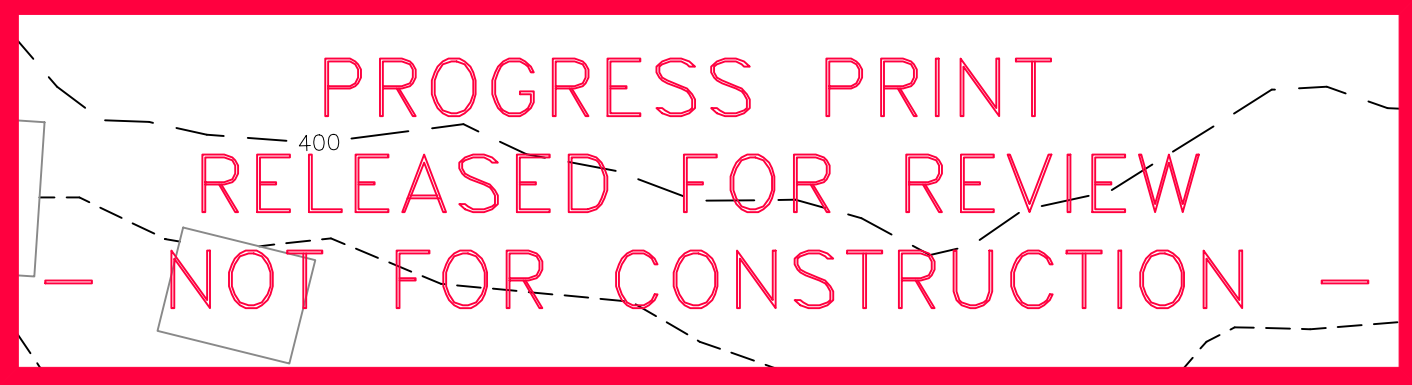

HARTFORD TURNPIKE - ROUTE 30 DART ROAD WEST ROAD - ROUTE 527		
TOWN OF VERNON STAND ALONE SIDEWALKS LOTICIP - L146-0001		
TOWN OF VERNON ENGINEERING DEPARTMENT 55 WEST MAIN STREET, VERNON, CT 06066		
SCALE: 1"=20' FILE: \\ENGINEERING\STAND ALONE SIDEWALKS\HARTFORD TURNPIKE 2022.DWG	DATE: APRIL 17, 2023	SHEET: H5 OF 5 (34 OF 39)