



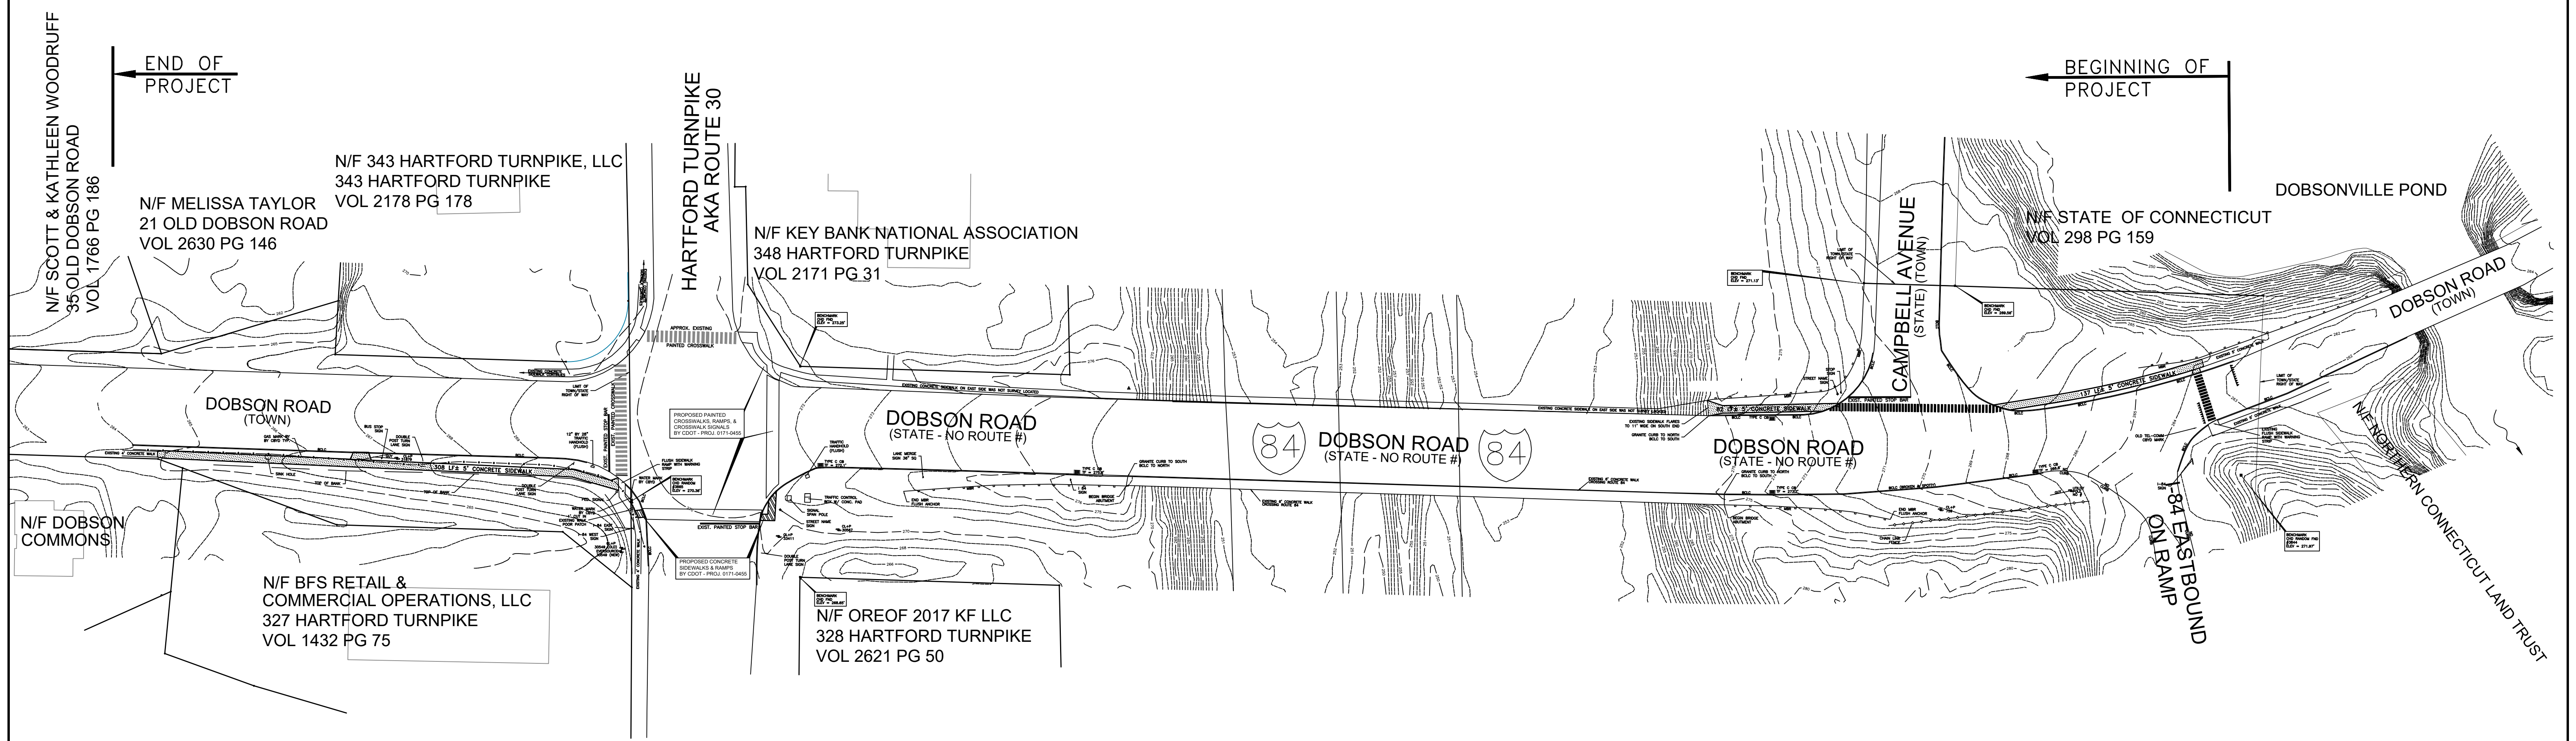

DOBSON ROAD
542 LF – 5” THICK 5’ WIDE SIDEWALK


PROGRESS PRINT
RELEASED FOR REVIEW
– NOT FOR CONSTRUCTION –

ALL CONTRACTORS MUST CONTACT "CALL BEFORE YOU DIG"
AT 1-800-922-4455 PRIOR TO ANY EXCAVATION.

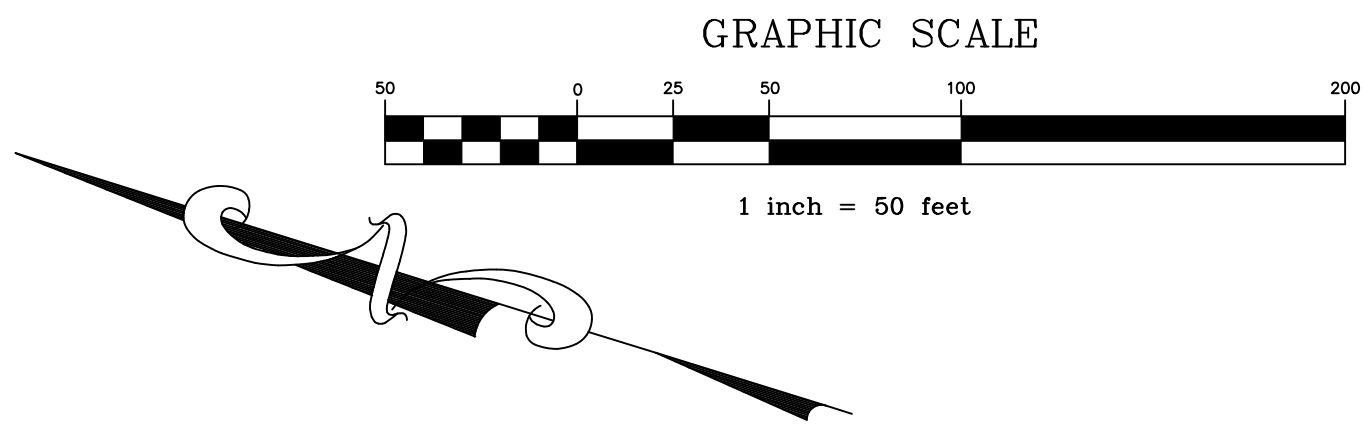

REVISION #1: JULY 27, 2023

DOBSON ROAD		
TOWN OF VERNON		
STAND ALONE SIDEWALKS		
LOTICIP – L146-0001		
TOWN OF VERNON		
ENGINEERING DEPARTMENT		
55 WEST MAIN STREET, VERNON, CT 06066		
SCALE: 1"=50'	DATE: APRIL 17, 2023	SHEET: 11 OF 5 (55 OF 99)
FILE: \\ENGINEERING\STAND ALONE SIDEWALKS\DOBSON ROAD BOTH AREAS 2022.DWG		

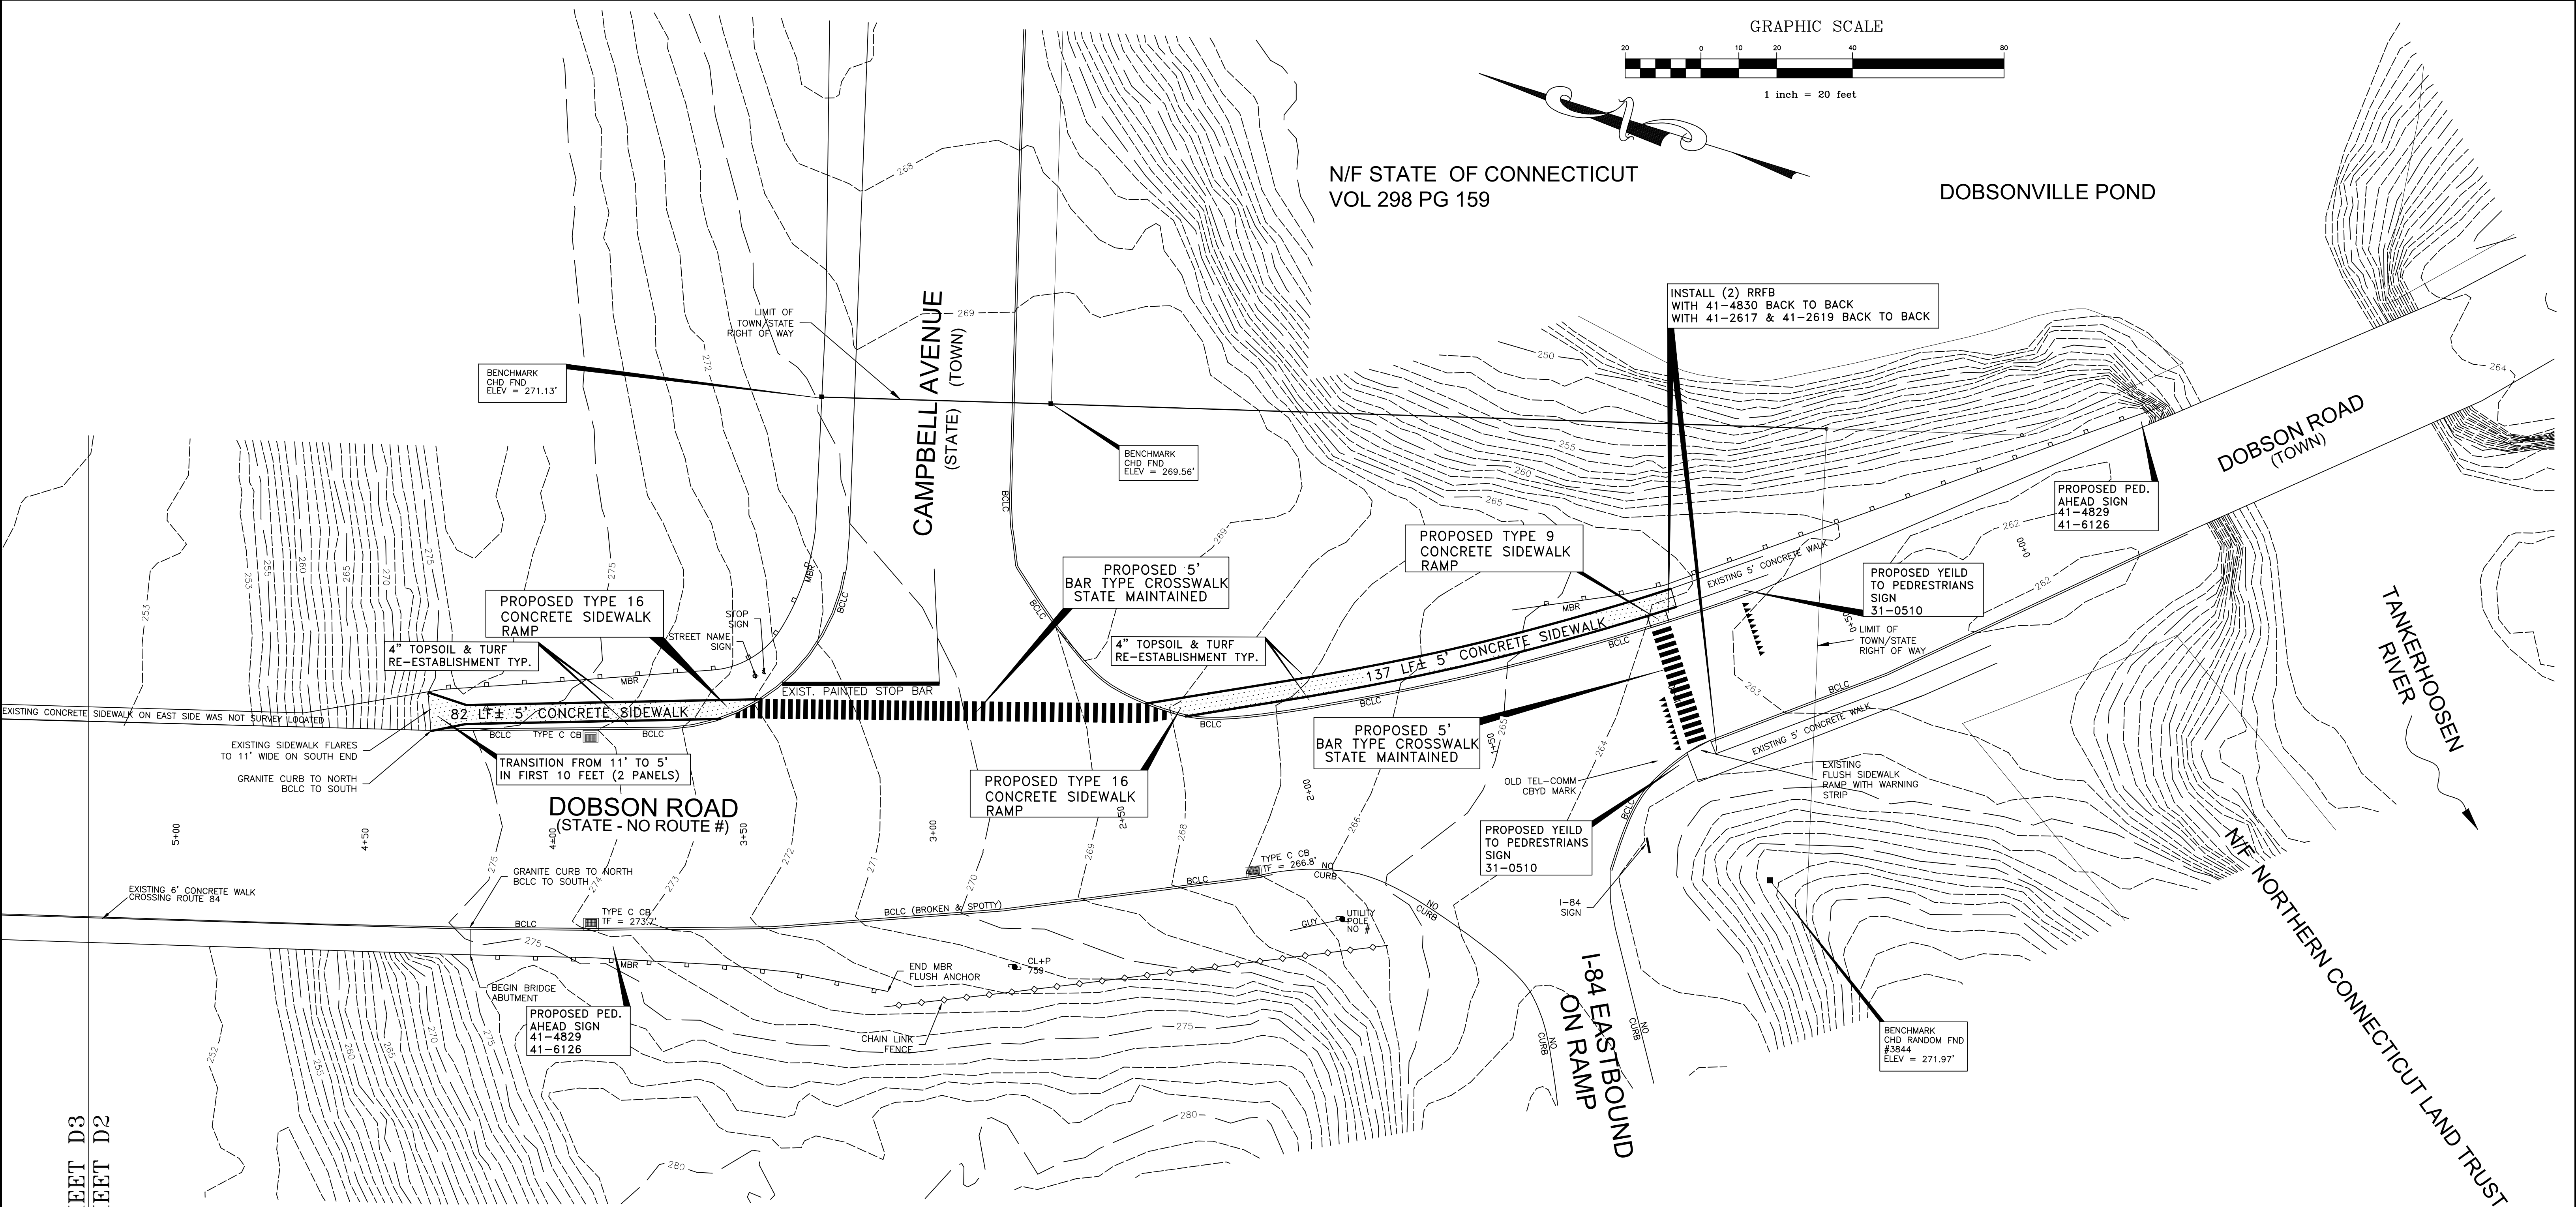


N/F STATE OF CONNECTICUT
VOL 298 PG 159

DOBSONVILLE POND

DOBSON ROAD
(TOWN)

TANKERHOSEN
RIVER

N/F NORTHERN CONNECTICUT LAND TRUST

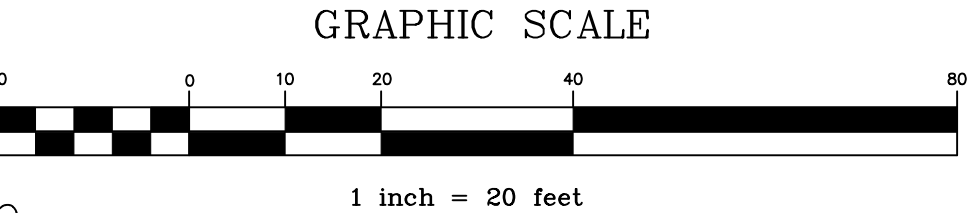

MATCH LINE SHEET D3
SHEET D2

- NOTES:
1. RAMP SIDEWALK AT ALL DRIVEWAY CROSSINGS TO MATCH EXISTING DRIVEWAY GRADES, 1:12 MAXIMUM GRADE.
 2. REPLACE ANY CURBING DISTURBED BY DRIVEWAY APRON REPLACEMENT WITH EQUAL.
 3. WHERE NEW WORK MEETS EXISTING HARD STRUCTURES, THE EXISTING STRUCTURE SHALL BE SAW CUT 2 FEET OUTSIDE OF NEW WORK. VOID SHALL BE COMPACTED AND REPLACED WITH SIMILAR MATERIAL MATCHING THE EXISTING TYPE. ALL JOINTS SHALL BE SEALED.
 4. IT IS THE RESPONSIBILITY OF THE CONTRACTOR TO OBTAIN AN ENCROACHMENT PERMIT FOR ANY WORK WITHIN THE STATE HIGHWAY JURISDICTION AND A TOWN OF VERNON ROADWAY PERMIT FOR ALL WORK ON TOWN ROADS.
 5. ALL WORK SHALL CONFORM TO CONNECTICUT DOT FORM 818 AS MAY BE AMENDED.
 6. THE CONTRACTOR IS REQUIRED TO COMPLY WITH THE REQUIREMENTS OF CALL-BEFORE-YOU-DIG.
- SCHEDULE OF RIGHTS AND EASEMENTS
- | | |
|---|--|
| A | RIGHT TO RECONSTRUCT DRIVEWAY |
| B | RIGHT TO GRADE AND ESTABLISH TURF |
| C | RIGHT TO RELOCATE STONE WALL |
| D | RIGHTS TO CLEAR, FILL, INSTALL CUVERT, GRADE, AND ESTABLISH TURF |
| E | RIGHTS TO INSTALL AND MAINTAIN SIDEWALK |


PROGRESS PRINT
RELEASED FOR REVIEW
— NOT FOR CONSTRUCTION —

ALL CONTRACTORS MUST CONTACT "CALL BEFORE YOU DIG"
AT 1-800-922-4455 PRIOR TO ANY EXCAVATION.



REVISION #1: JULY 27, 2023		
DOBSON ROAD		
TOWN OF VERNON STAND ALONE SIDEWALKS LOTICIP - L146-0001		
TOWN OF VERNON ENGINEERING DEPARTMENT 55 WEST MAIN STREET, VERNON, CT 06066		
SCALE: 1"=20'	DATE: APRIL 17, 2023	SHEET: D2 OF 5 (38 OF 39)
FILE: \\ENGINEERING\STAND ALONE SIDEWALKS\DOBSON ROAD BOTH AREAS 2022.DWG		

HARTFORD TURNPIKE
AKA ROUTE 30

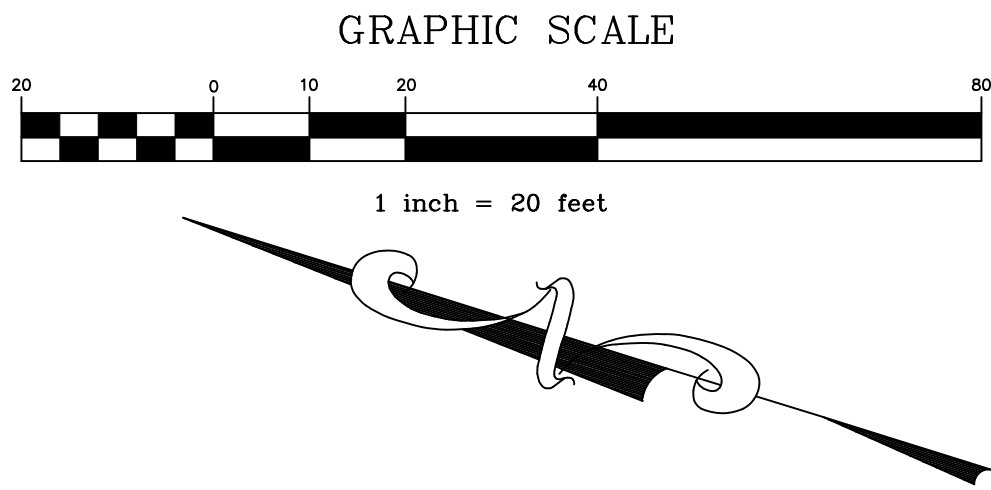

N/F KEY BANK NATIONAL ASSOCIATION
348 HARTFORD TURNPIKE
VOL 2171 PG 31

DOBSON ROAD
(STATE - NO ROUTE #)

DOBSON ROAD
(STATE - NO ROUTE #)

N/F OREOF 2017 KF LLC
328 HARTFORD TURNPIKE
VOL 2621 PG 50

NOTES:

- RAMP SIDEWALK AT ALL DRIVEWAY CROSSINGS TO MATCH EXISTING DRIVEWAY GRADES, 1:12 MAXIMUM GRADE.
- REPLACE ANY CURBING DISTURBED BY DRIVEWAY APRON REPLACEMENT WITH EQUAL.
- WHERE NEW WORK MEETS EXISTING HARD STRUCTURES, THE EXISTING STRUCTURE SHALL BE SAW CUT 2 FEET OUTSIDE OF NEW WORK. VOID SHALL BE COMPACTED AND REPLACED WITH SIMILAR MATERIAL MATCHING THE EXISTING TYPE. ALL JOINTS SHALL BE SEALED.
- IT IS THE RESPONSIBILITY OF THE CONTRACTOR TO OBTAIN AN ENCROACHMENT PERMIT FOR ANY WORK WITHIN THE STATE HIGHWAY JURISDICTION AND A TOWN OF VERNON ROADWAY PERMIT FOR ALL WORK ON TOWN ROADS.
- ALL WORK SHALL CONFORM TO CONNECTICUT DOT FORM 818 AS MAY BE AMENDED.
- THE CONTRACTOR IS REQUIRED TO COMPLY WITH THE REQUIREMENTS OF CALL-BEFORE-YOU-DIG.

SCHEDULE OF RIGHTS AND EASEMENTS



- | | |
|---|--|
| A | RIGHT TO RECONSTRUCT DRIVEWAY |
| B | RIGHT TO GRADE AND ESTABLISH TURF |
| C | RIGHT TO RELOCATE STONE WALL |
| D | RIGHTS TO CLEAR, FILL, INSTALL CUVERT, GRADE, AND ESTABLISH TURF |
| E | RIGHTS TO INSTALL AND MAINTAIN SIDEWALK |

PROGRESS PRINT
RELEASED FOR REVIEW
- NOT FOR CONSTRUCTION -

ALL CONTRACTORS MUST CONTACT "CALL BEFORE YOU DIG"
AT 1-800-922-4455 PRIOR TO ANY EXCAVATION.



REVISION #1: JULY 27, 2023		
DOBSON ROAD		
TOWN OF VERNON STAND ALONE SIDEWALKS LOTICIP - L146-0001		
TOWN OF VERNON ENGINEERING DEPARTMENT 55 WEST MAIN STREET, VERNON, CT 06066		
SCALE: 1"=20'	DATE: APRIL 17, 2023	SHEET: 23 OF 5 (37 OF 39)
FILE: \\ENGINEERING\STAND ALONE SIDEWALKS\DOBSON ROAD BOTH AREAS 2022.DWG		

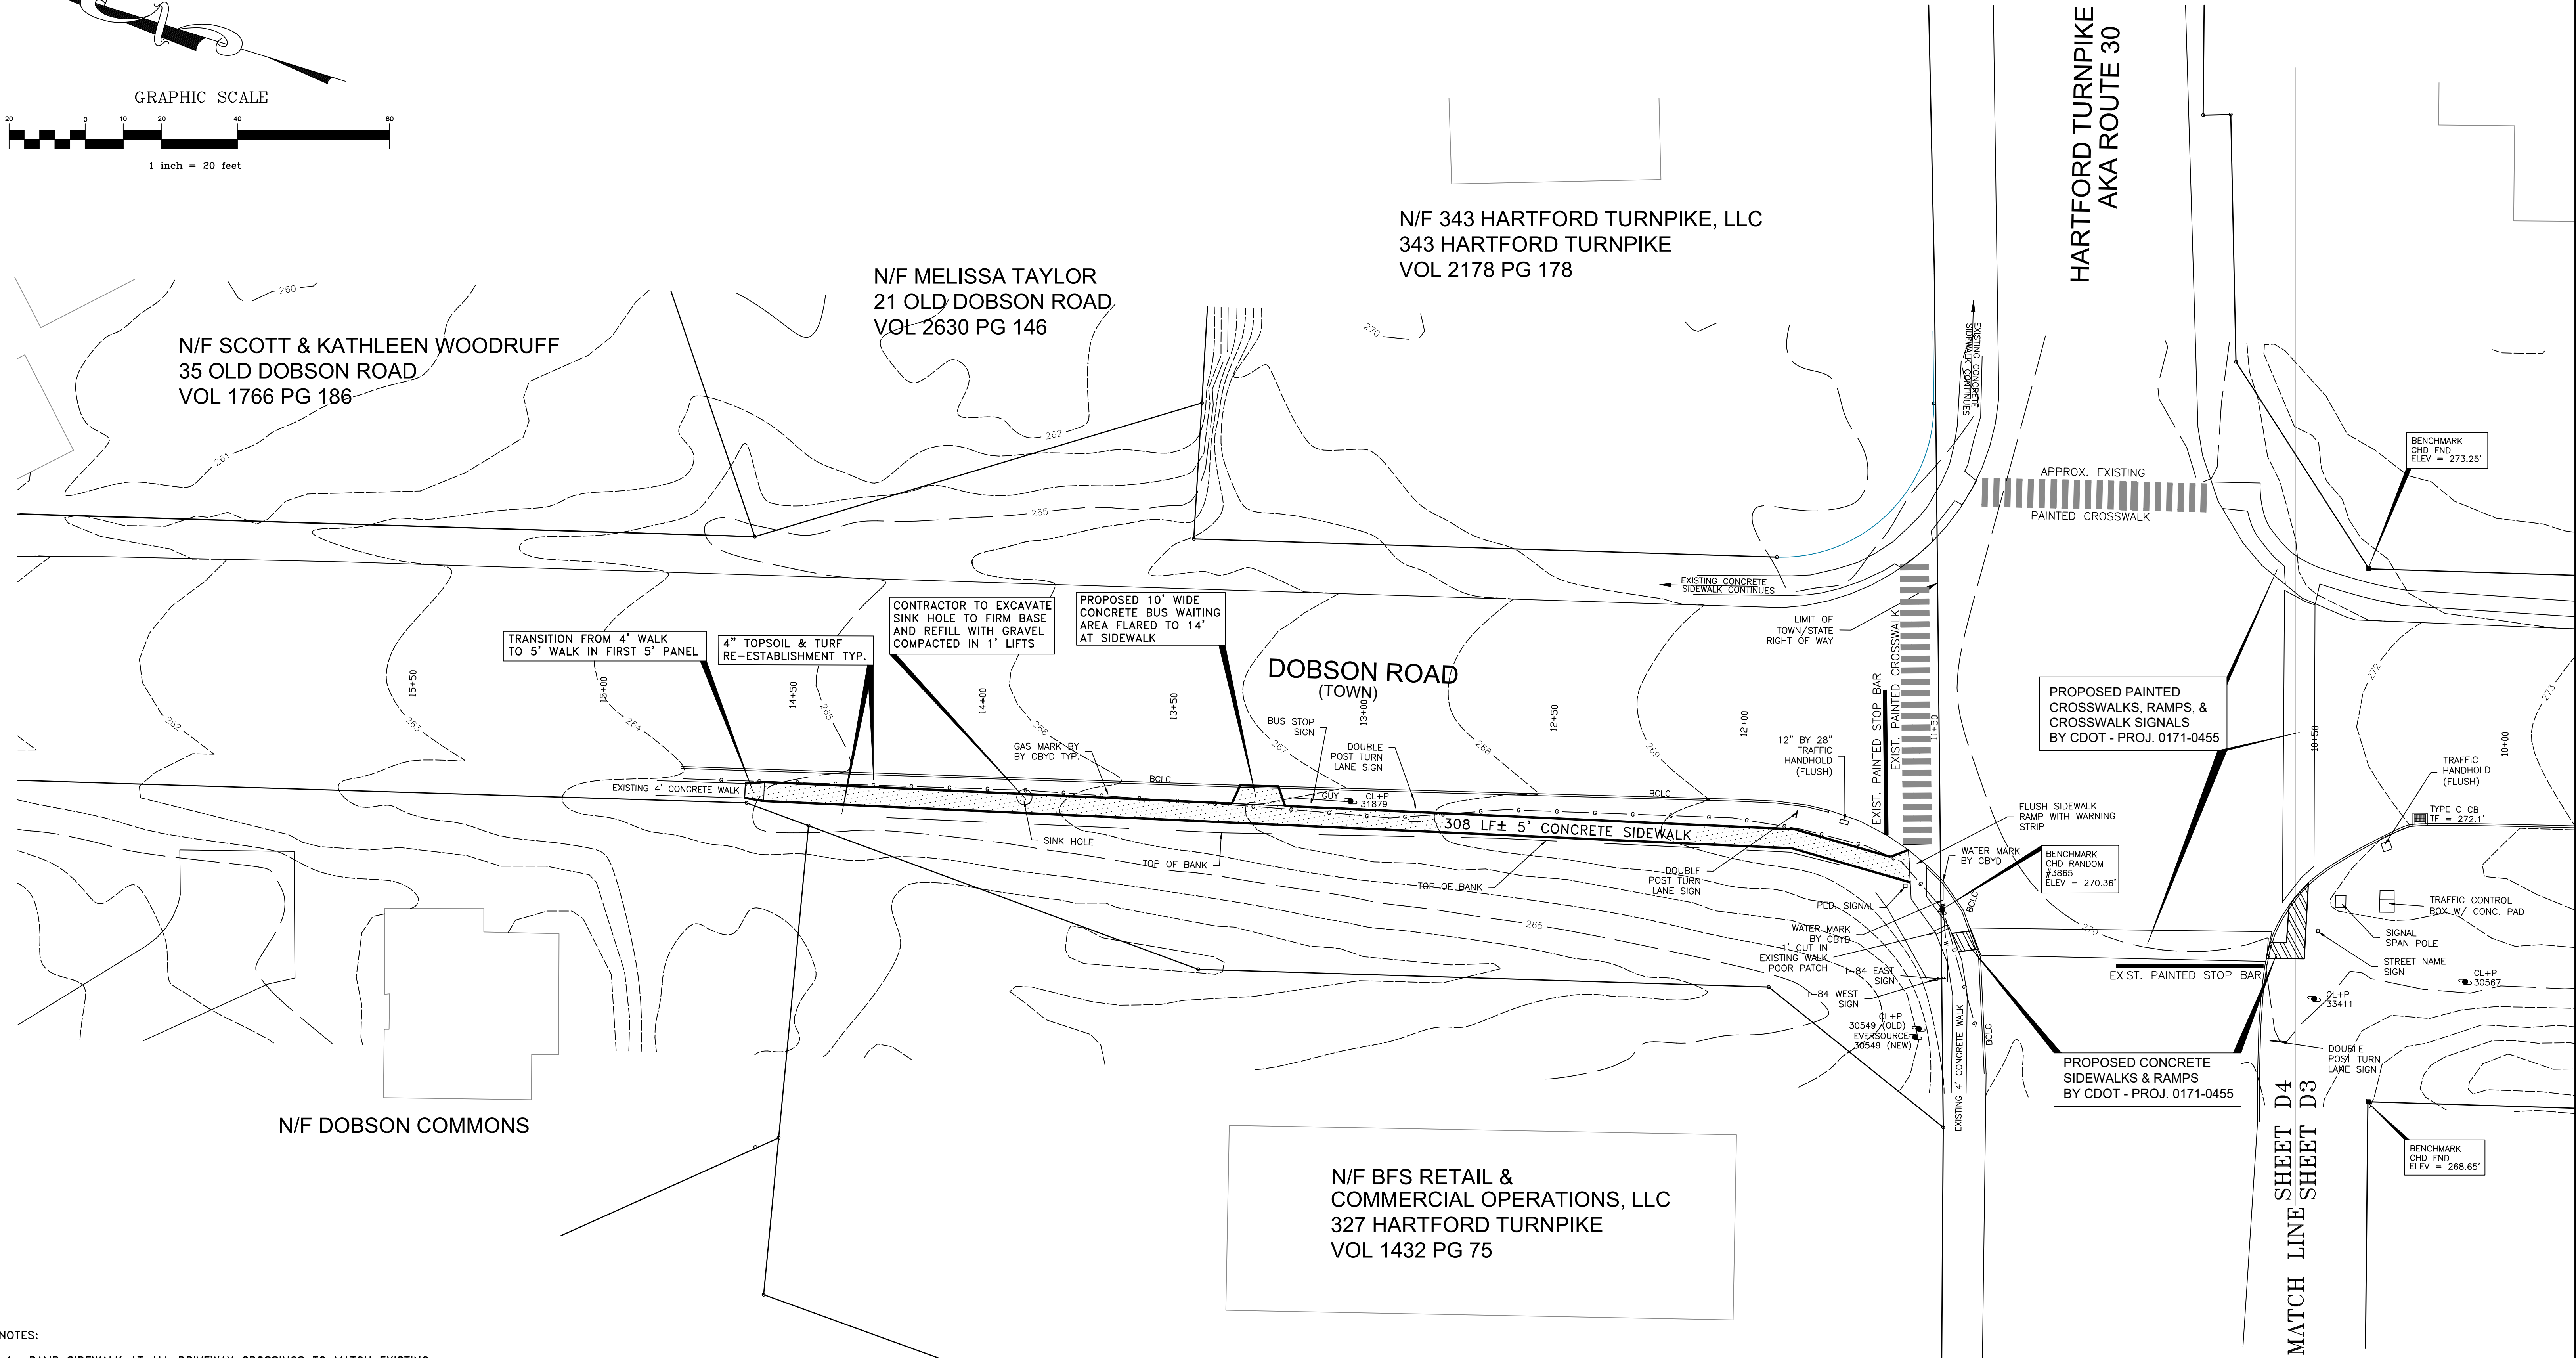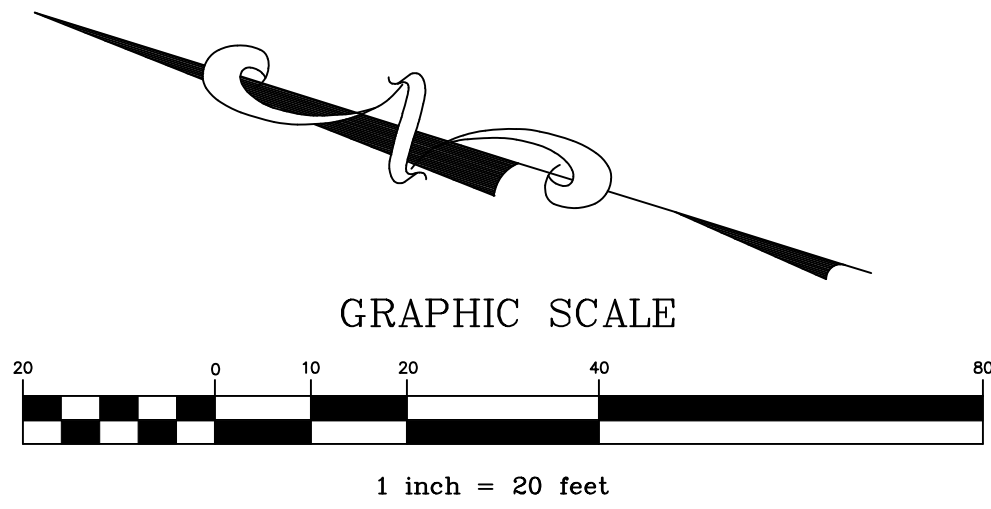

- NOTES:
1. RAMP SIDEWALK AT ALL DRIVEWAY CROSSINGS TO MATCH EXISTING DRIVEWAY GRADES, 1:12 MAXIMUM GRADE.
 2. REPLACE ANY CURBING DISTURBED BY DRIVEWAY APRON REPLACEMENT WITH EQUAL.
 3. WHERE NEW WORK MEETS EXISTING HARD STRUCTURES, THE EXISTING STRUCTURE SHALL BE SAW CUT 2 FEET OUTSIDE OF NEW WORK. VOID SHALL BE COMPACTED AND REPLACED WITH SIMILAR MATERIAL MATCHING THE EXISTING TYPE. ALL JOINTS SHALL BE SEALED.
 4. IT IS THE RESPONSIBILITY OF THE CONTRACTOR TO OBTAIN AN ENCROACHMENT PERMIT FOR ANY WORK WITHIN THE STATE HIGHWAY JURISDICTION AND A TOWN OF VERNON ROADWAY PERMIT FOR ALL WORK ON TOWN ROADS.
 5. ALL WORK SHALL CONFORM TO CONNECTICUT DOT FORM 818 AS MAY BE AMENDED.
 6. THE CONTRACTOR IS REQUIRED TO COMPLY WITH THE REQUIREMENTS OF CALL-BEFORE-YOU-DIG.

- SCHEDULE OF RIGHTS AND EASEMENTS
- A RIGHT TO RECONSTRUCT DRIVEWAY
 - B RIGHT TO GRADE AND ESTABLISH TURF
 - C RIGHT TO RELOCATE STONE WALL
 - D RIGHTS TO CLEAR, FILL, INSTALL CUVERT, GRADE, AND ESTABLISH TURF
 - E RIGHTS TO INSTALL AND MAINTAIN SIDEWALK

PROGRESS PRINT
RELEASED FOR REVIEW
— NOT FOR CONSTRUCTION —

ALL CONTRACTORS MUST CONTACT "CALL BEFORE YOU DIG"
AT 1-800-922-4455 PRIOR TO ANY EXCAVATION.




DOBSON ROAD		
TOWN OF VERNON STAND ALONE SIDEWALKS LOTICIP - L146-0001		
TOWN OF VERNON ENGINEERING DEPARTMENT 55 WEST MAIN STREET, VERNON, CT 06066		
SCALE: 1"=20'	DATE: APRIL 17, 2023	SHEET: 34 OF 50
FILE: \\ENGINEERING\STAND ALONE SIDEWALKS\DOBSON ROAD BOTH AREAS 2022.DWG		

REVISION #1: JULY 27, 2023

TECHNICAL NOTES		OFFICE RECORD			
RECTANGULAR RAPID FLASHERS TO FLASH FOR 20 SECONDS UPON ACTUATION (14 - 25 SECOND ADJUSTABLE). 20 SECOND TIMER SHOULD RESET UPON EACH ACTUATION.		REV #	TIR #	SM #	SIGNAL REVISED:
TYPICAL CALC = 7" + (33 FT / 3.5 FT/SEC) = 17"					
MIN VALUE = (33 FT / 3.5 FT/SEC) = 10"					
MAX VALUE = 7" + (33 FT / 3.0 FT/SEC) = 18"					

NO ERADICATION OF EXISTING PAVEMENT MARKINGS IS REQUIRED.

(S) BAR TYPE CROSSWALK - STATE MAINTAINED.

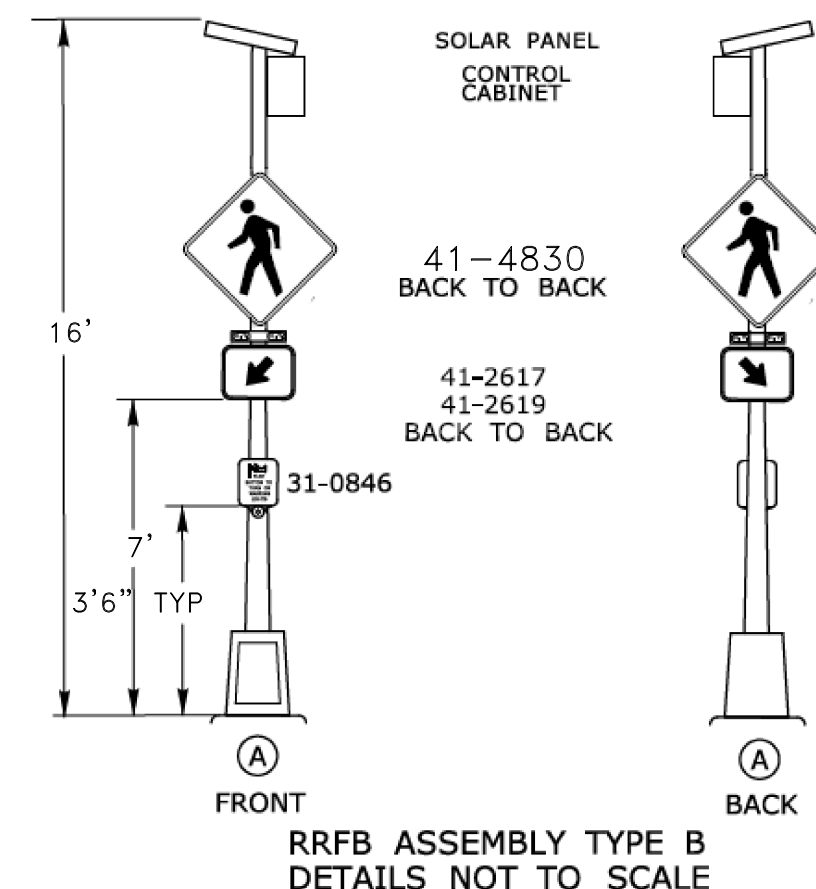

REVISION #1: JULY 27, 2023

		TRAFFIC DESIGN		ELECTRICAL DESIGN		REV # 00		INTERSECTION #????	
ENGINEER		DAVID A. SMITH, PE, LS				RECTANGULAR RAPID FLASHING BEACON ASSEMBLY (RRFB)			
DRAWN BY						ENERGY BY: SOLAR		ADDRESS #: N/A	
CHECKED BY						MAINT LEVEL: N/A		SERVICE POLE: SOLAR	
SUBMITTED BY						UNMETERED SERVICE			
APPROVED BY									
APPROVED DATE		11-1		11-1					
SHEET NO.	DOBSON ROAD (UN-NUMBERED STATE HIGHWAY)					TOWN:		PROJECT NO. 146-TBD	
						DRAWING TITLE:		DRAWING NO. TCS-01	
						TRAFFIC CONTROL SIGNAL PLAN		SHEET NO. D5 OF 5 36 OF 36	
SCALE 1" = 40'									