
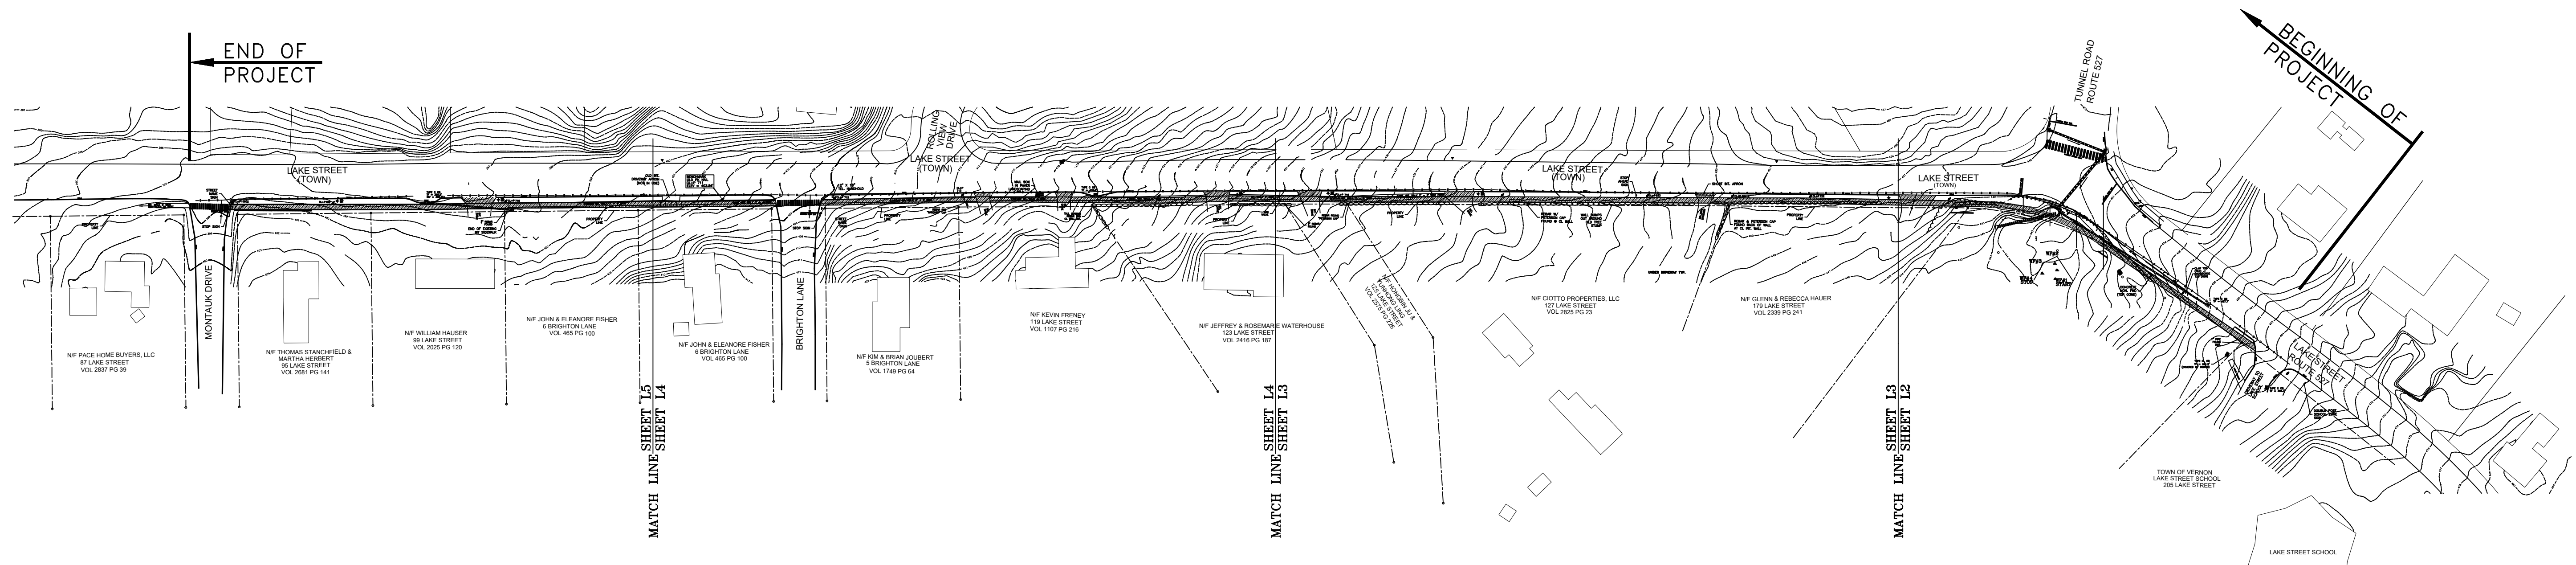
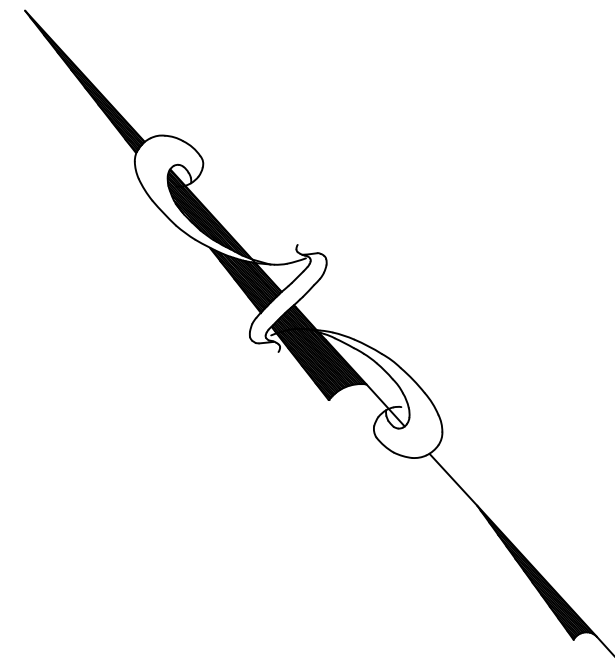


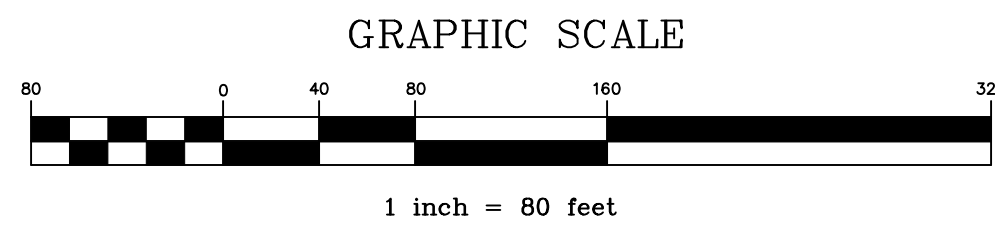


LAKE STREET
1724 LF - 5" THICK 5' WIDE SIDEWALK
167 LF - 8" THICK 5' WIDE SIDEWALK


1891 LF TOTAL NEW 5' WIDE SIDEWALK

PROGRESS PRINT
RELEASED FOR REVIEW
- NOT FOR CONSTRUCTION -

ALL CONTRACTORS MUST CONTACT "CALL BEFORE YOU DIG"
AT 1-800-922-4455 PRIOR TO ANY EXCAVATION.

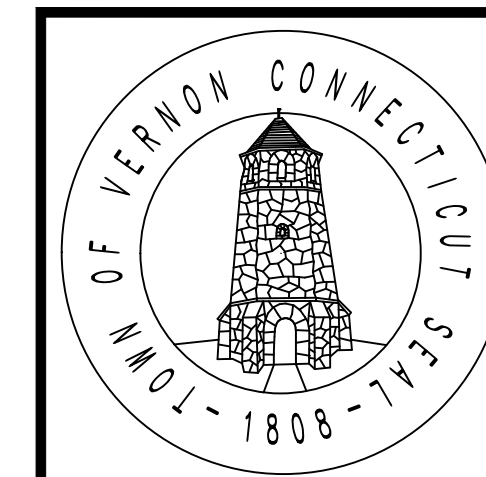


REVISION #1: JULY 27, 2023		
LAKE STREET		
TOWN OF VERNON		
STAND ALONE SIDEWALKS		
LOT/CIP - L146-0001		
TOWN OF VERNON		
ENGINEERING DEPARTMENT		
55 WEST MAIN STREET, VERNON, CT 06066		
SCALE: 1"=80'	DATE: APRIL 17, 2023	SHEET: 11 OF 6
FILE: \\ENGINEERING\STAND ALONE SIDEWALKS\LAKE STREET 2022.DWG		

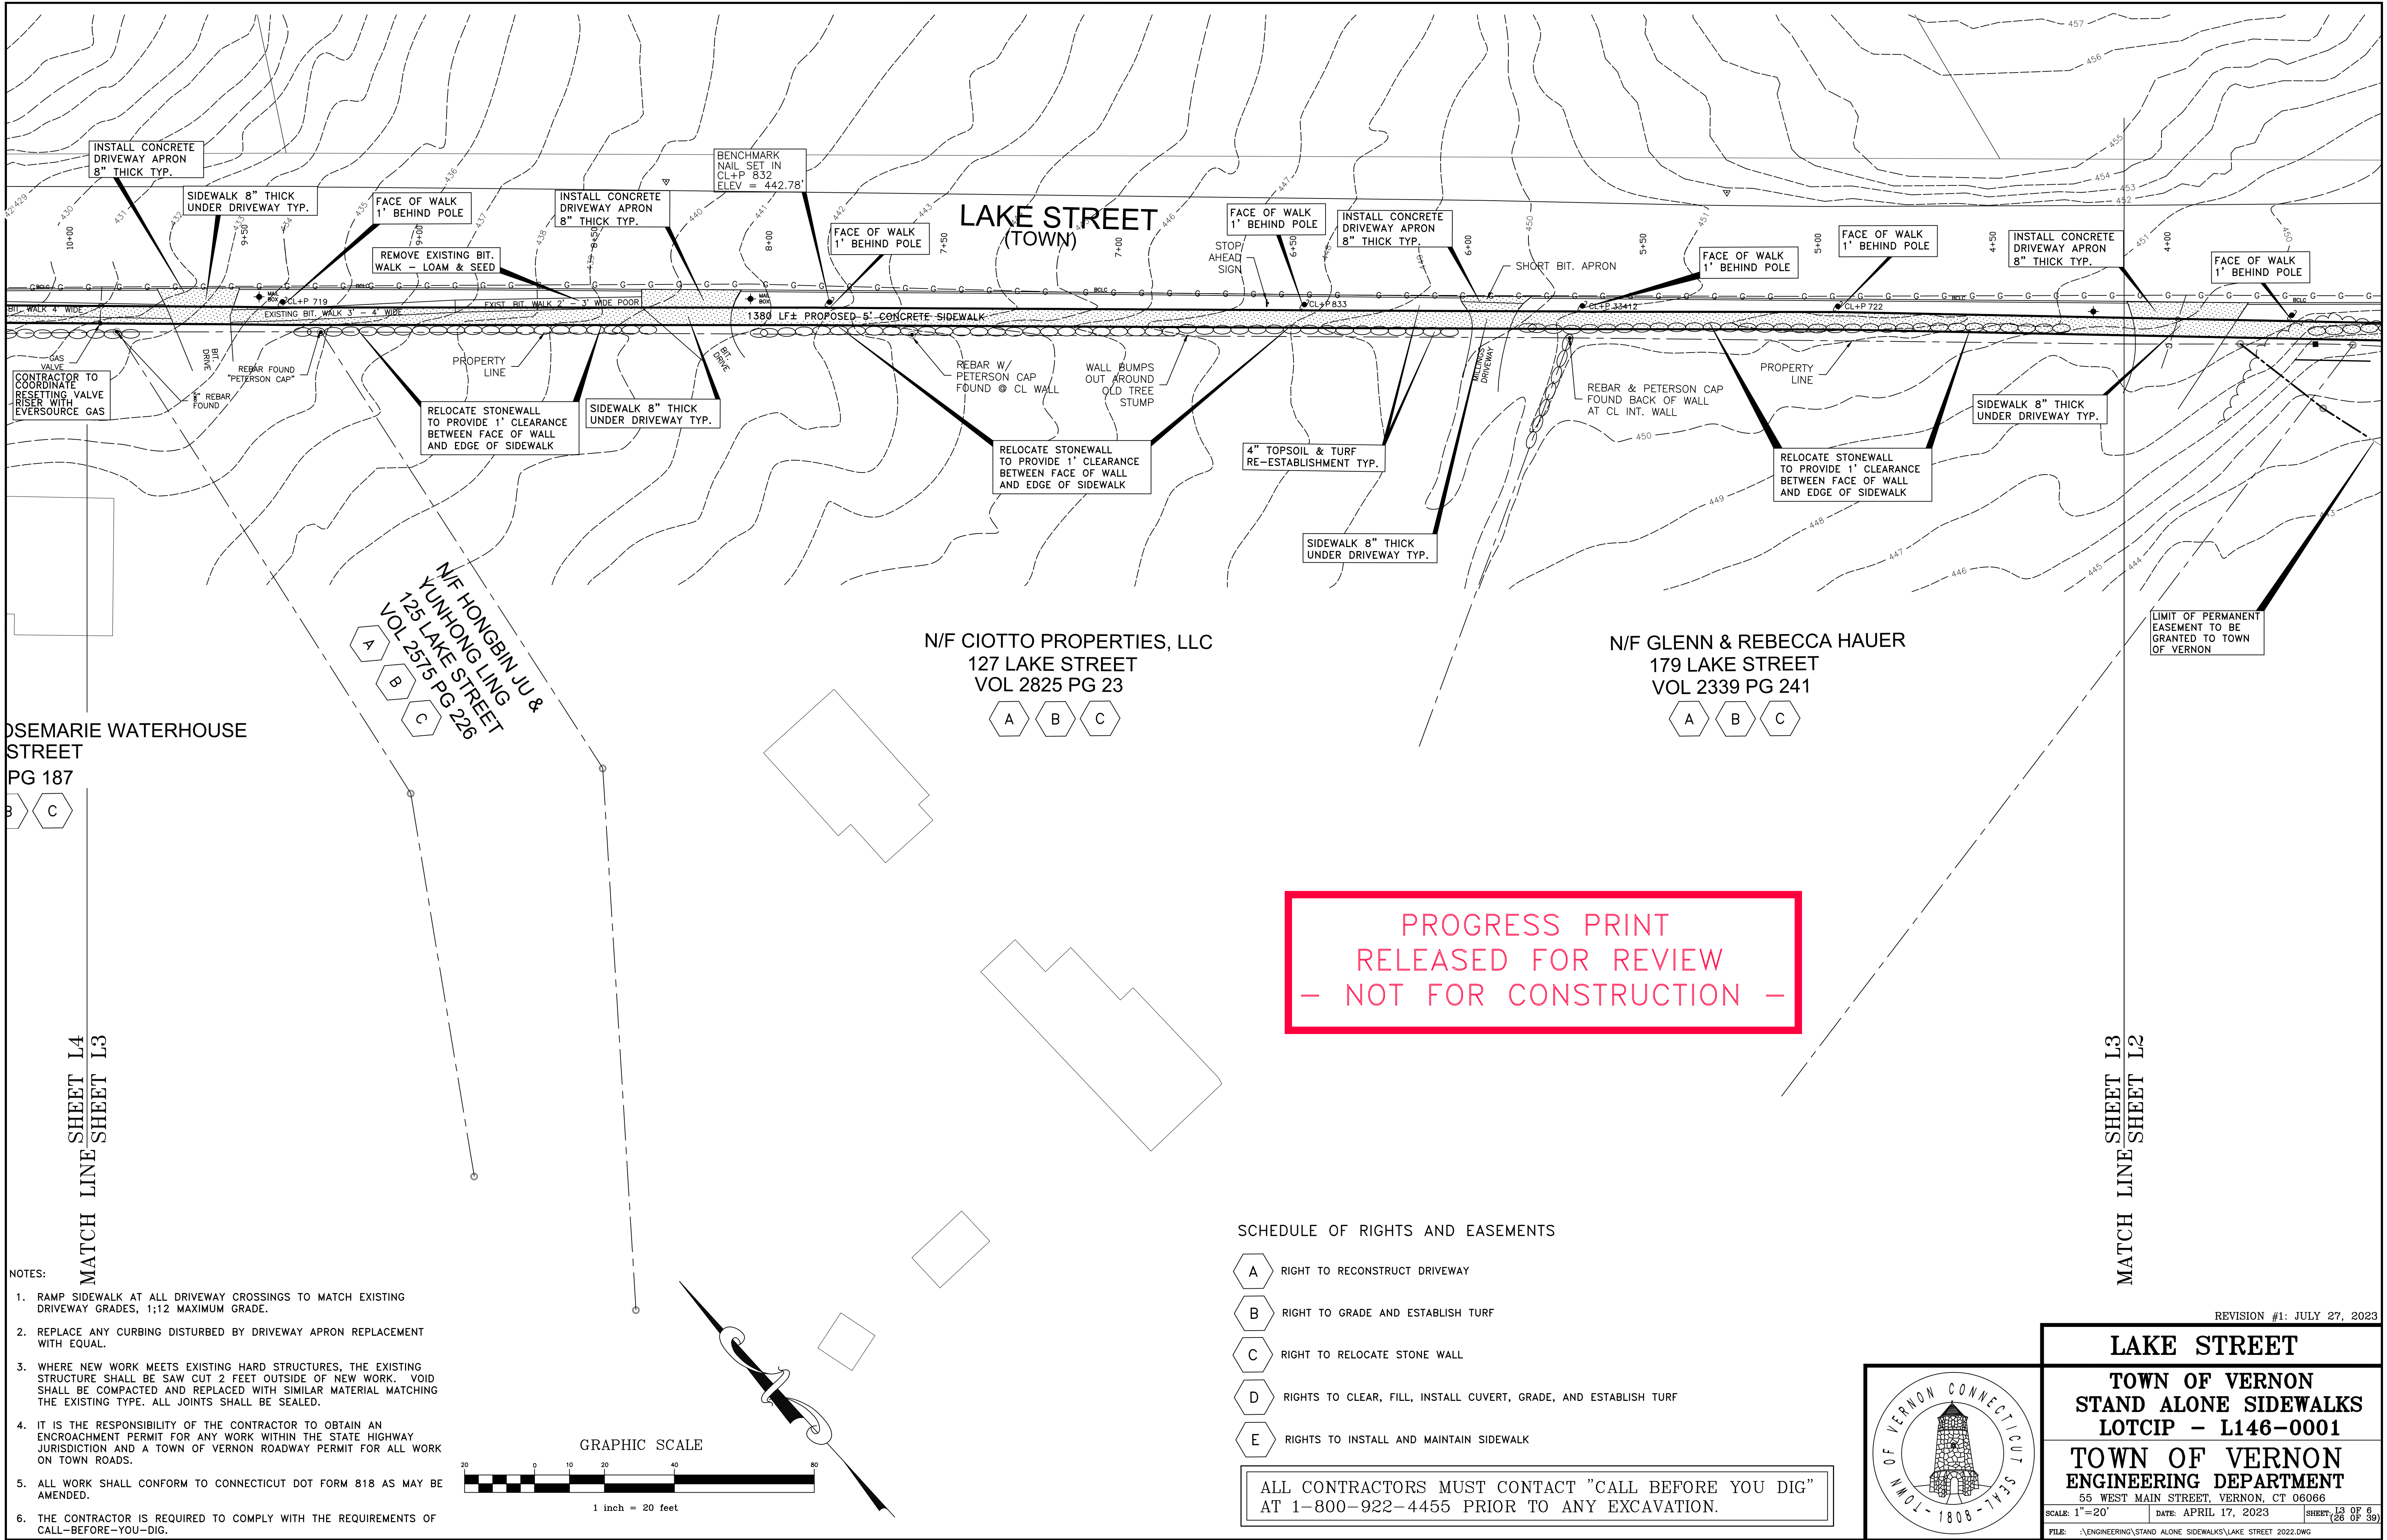

NOTES:

1. RAMP SIDEWALK AT ALL DRIVEWAY CROSSINGS TO MATCH EXISTING DRIVEWAY GRADES, 1:12 MAXIMUM GRADE.
2. REPLACE ANY CURBING DISTURBED BY DRIVEWAY APRON REPLACEMENT WITH EQUAL.
3. WHERE NEW WORK MEETS EXISTING HARD STRUCTURES, THE EXISTING STRUCTURE SHALL BE SAW CUT 2 FEET OUTSIDE OF NEW WORK. VOID SHALL BE COMPACTED AND REPLACED WITH SIMILAR MATERIAL MATCHING THE EXISTING TYPE. ALL JOINTS SHALL BE SEALED.
4. IT IS THE RESPONSIBILITY OF THE CONTRACTOR TO OBTAIN AN ENCROACHMENT PERMIT FOR ANY WORK WITHIN THE STATE HIGHWAY JURISDICTION AND A TOWN OF VERNON ROADWAY PERMIT FOR ALL WORK ON TOWN ROADS.
5. ALL WORK SHALL CONFORM TO CONNECTICUT DOT FORM 818 AS MAY BE AMENDED.
6. THE CONTRACTOR IS REQUIRED TO COMPLY WITH THE REQUIREMENTS OF CALL-BEFORE-YOU-DIG.

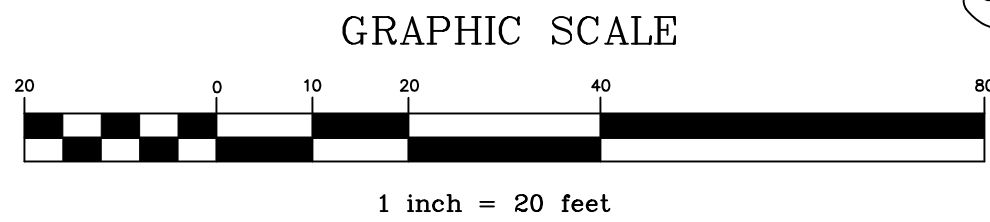


SCHEDULE OF RIGHTS AND EASEMENTS

- A RIGHT TO RECONSTRUCT DRIVEWAY
- B RIGHT TO GRADE AND ESTABLISH TURF
- C RIGHT TO RELOCATE STONE WALL
- D RIGHTS TO CLEAR, FILL, INSTALL CUVERT, GRADE, AND ESTABLISH TURF
- E RIGHTS TO INSTALL AND MAINTAIN SIDEWALK

ALL CONTRACTORS MUST CONTACT "CALL BEFORE YOU DIG"
AT 1-800-922-4455 PRIOR TO ANY EXCAVATION.




REVISION #1: JULY 27, 2023		
LAKE STREET		
TOWN OF VERNON STAND ALONE SIDEWALKS LOTICIP - L146-0001		
TOWN OF VERNON ENGINEERING DEPARTMENT 55 WEST MAIN STREET, VERNON, CT 06066		
SCALE: 1"=20'	DATE: APRIL 17, 2023	SHEET: 13 OF 6 (26 OF 39)
FILE: \\ENGINEERING\STAND ALONE SIDEWALKS\LAKE STREET 2022.DWG		

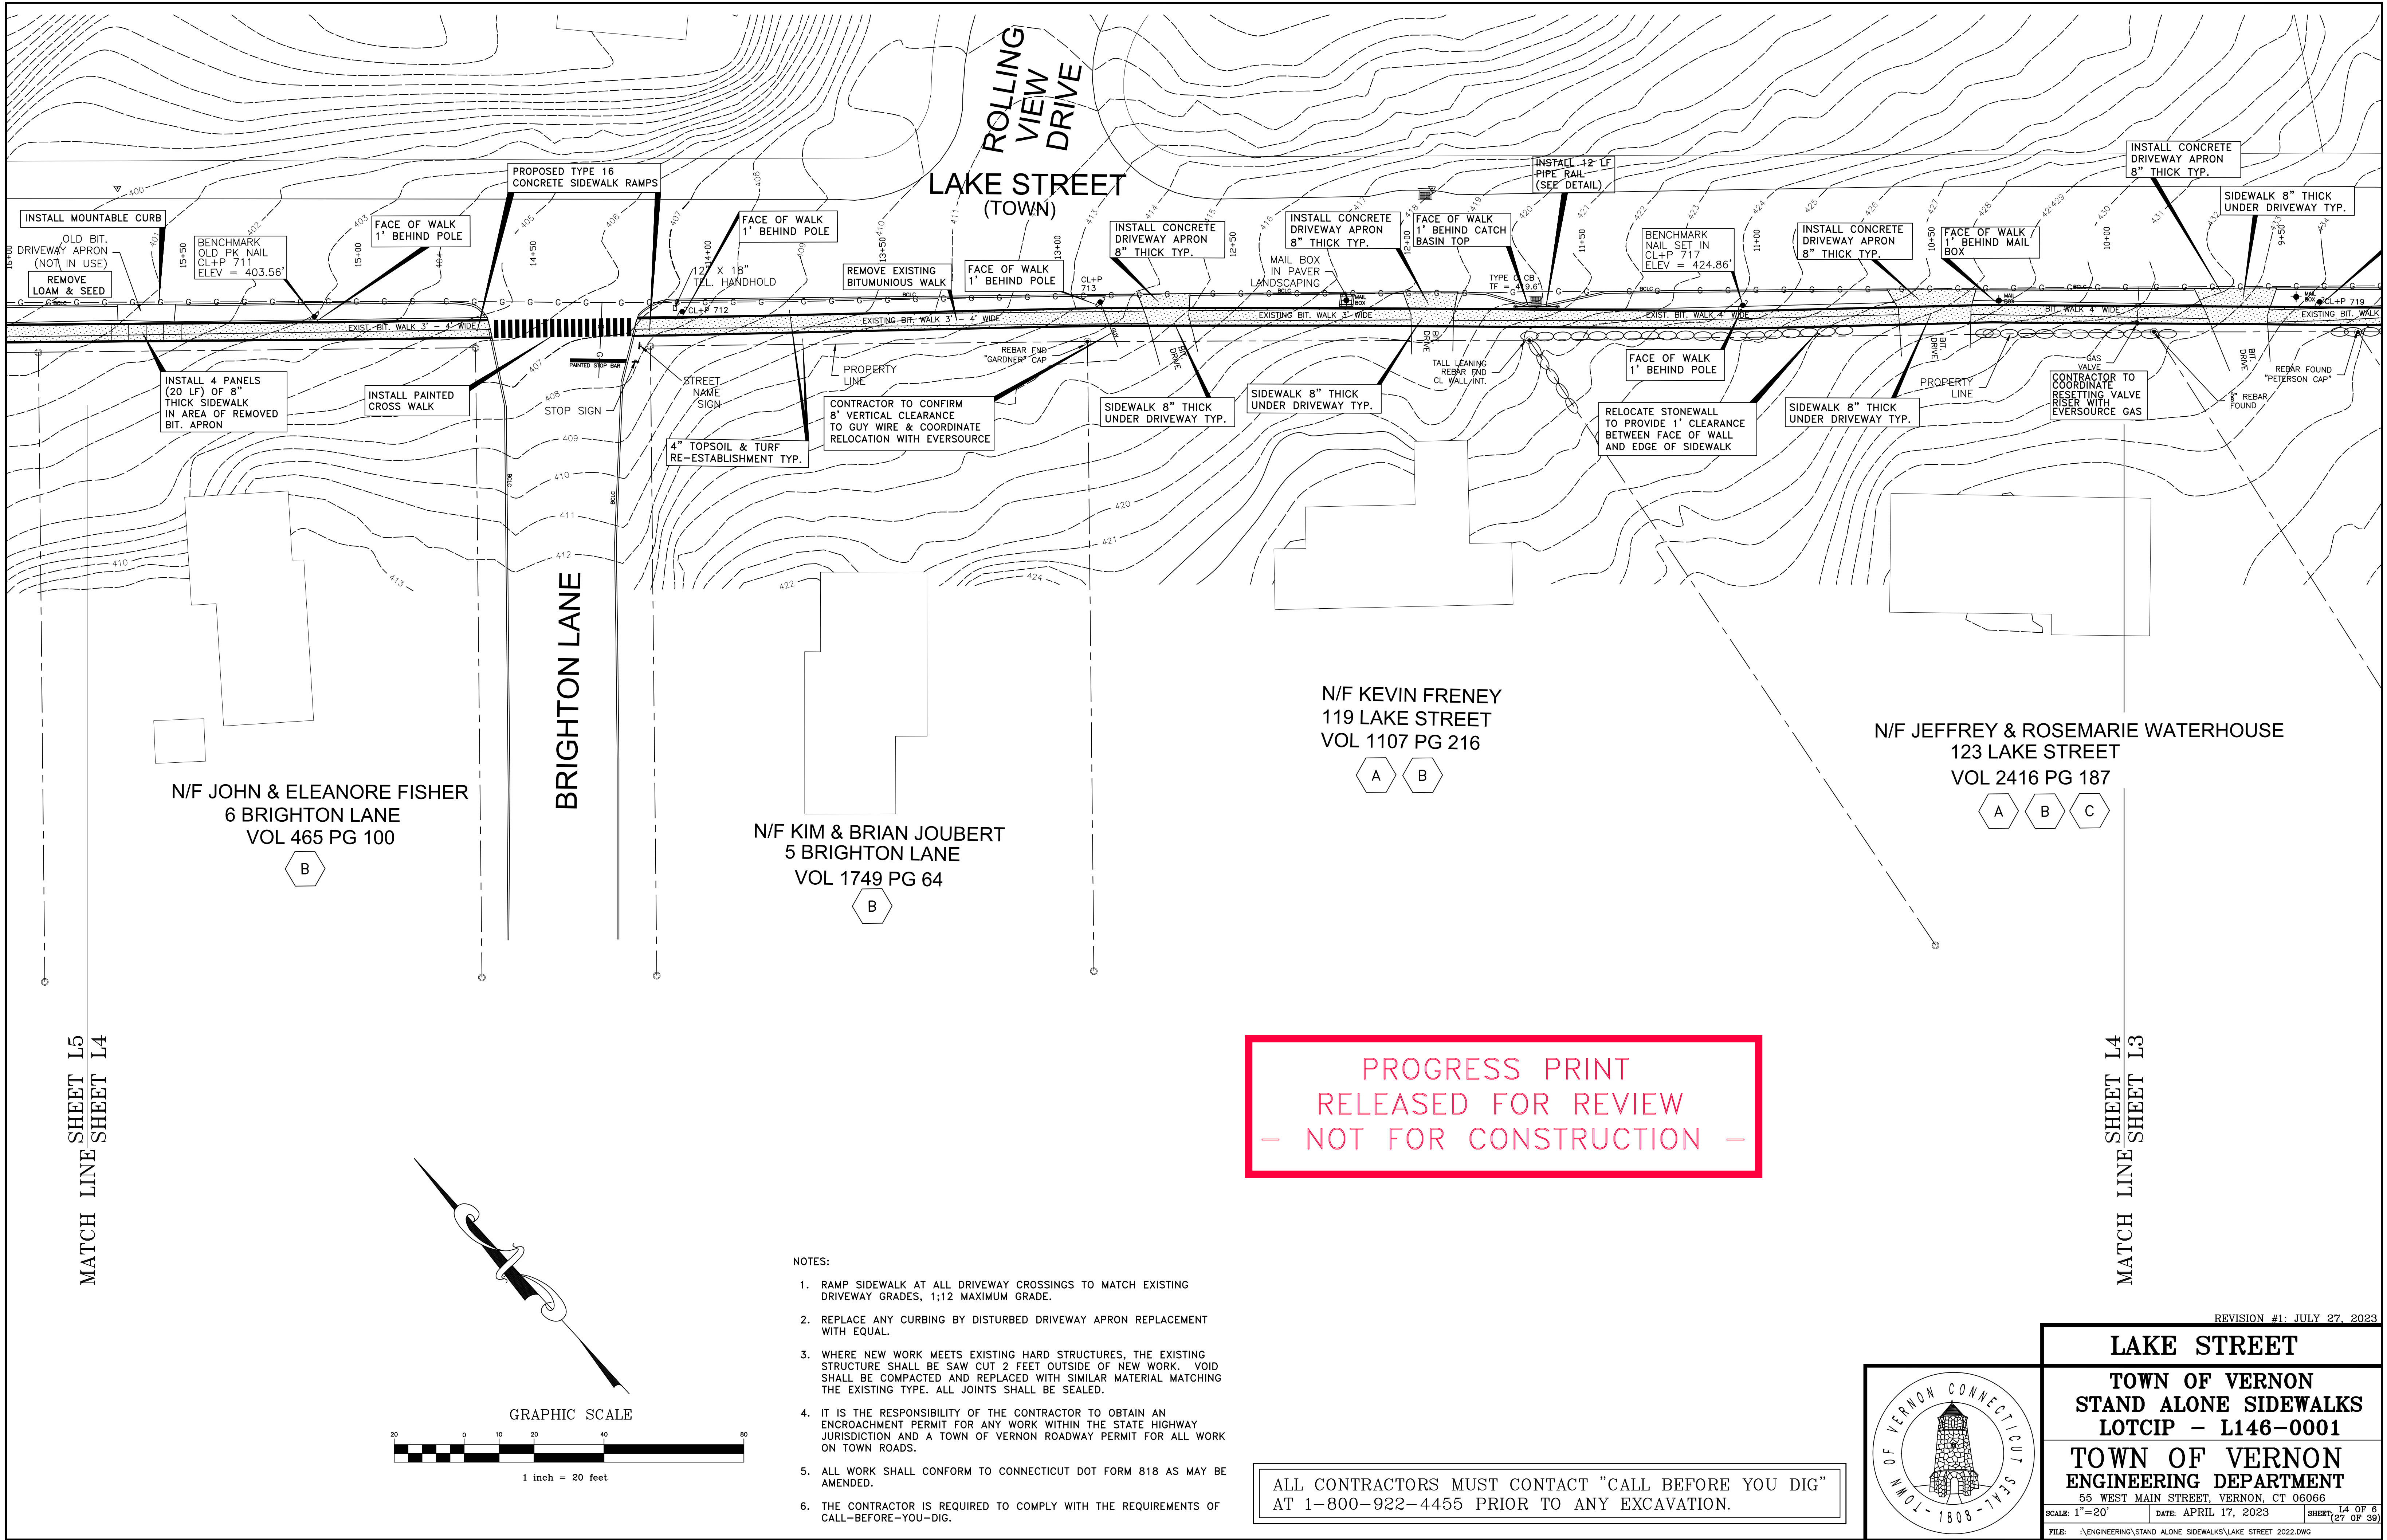

MATCH LINE SHEET L5
SHEET L4

MATCH LINE SHEET L4
SHEET L3

PROGRESS PRINT
RELEASED FOR REVIEW
- NOT FOR CONSTRUCTION -

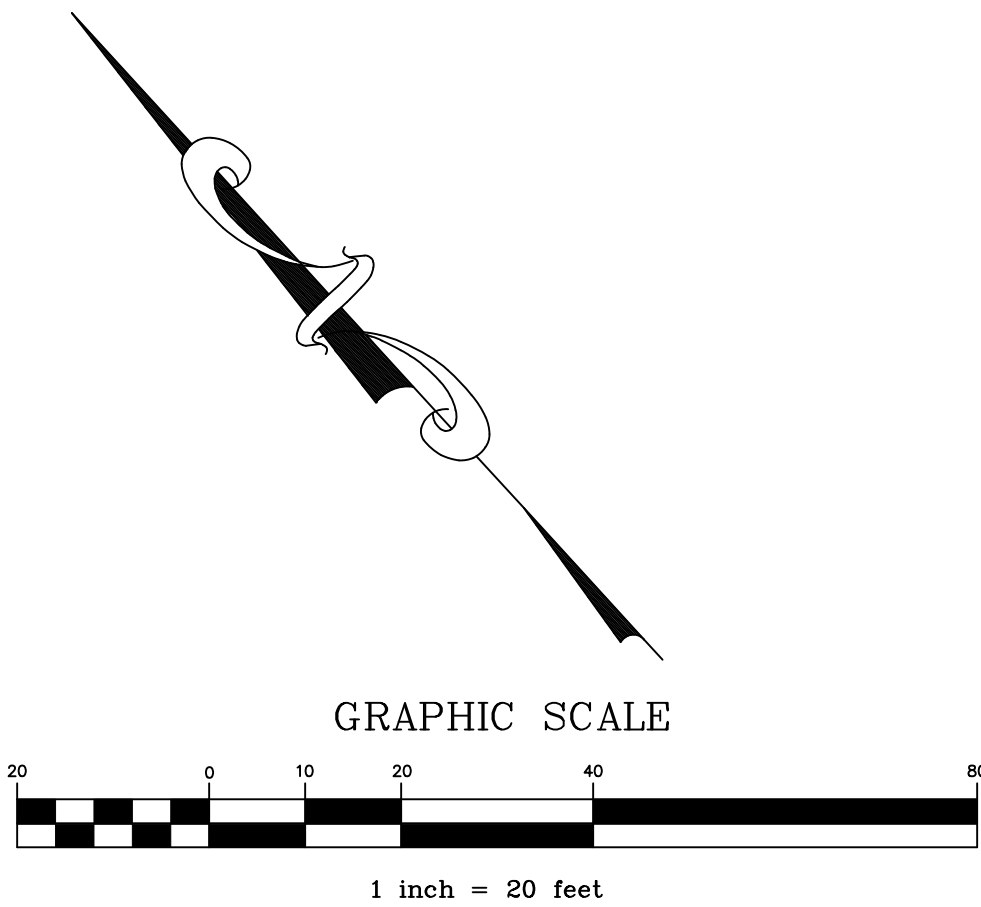


- NOTES:
- RAMP SIDEWALK AT ALL DRIVEWAY CROSSINGS TO MATCH EXISTING DRIVEWAY GRADES, 1:12 MAXIMUM GRADE.
 - REPLACE ANY CURBING BY DISTURBED DRIVEWAY APRON REPLACEMENT WITH EQUAL.
 - WHERE NEW WORK MEETS EXISTING HARD STRUCTURES, THE EXISTING STRUCTURE SHALL BE SAW CUT 2 FEET OUTSIDE OF NEW WORK. VOID SHALL BE COMPACTED AND REPLACED WITH SIMILAR MATERIAL MATCHING THE EXISTING TYPE. ALL JOINTS SHALL BE SEALED.
 - IT IS THE RESPONSIBILITY OF THE CONTRACTOR TO OBTAIN AN ENCROACHMENT PERMIT FOR ANY WORK WITHIN THE STATE HIGHWAY JURISDICTION AND A TOWN OF VERNON ROADWAY PERMIT FOR ALL WORK ON TOWN ROADS.
 - ALL WORK SHALL CONFORM TO CONNECTICUT DOT FORM 818 AS MAY BE AMENDED.
 - THE CONTRACTOR IS REQUIRED TO COMPLY WITH THE REQUIREMENTS OF CALL-BEFORE-YOU-DIG.

ALL CONTRACTORS MUST CONTACT "CALL BEFORE YOU DIG"
AT 1-800-922-4455 PRIOR TO ANY EXCAVATION.




REVISION #1: JULY 27, 2023		
LAKE STREET		
TOWN OF VERNON STAND ALONE SIDEWALKS LOTICIP - L146-0001		
TOWN OF VERNON ENGINEERING DEPARTMENT 55 WEST MAIN STREET, VERNON, CT 06066		
SCALE: 1"=20'	DATE: APRIL 17, 2023	SHEET: L4 OF 6 (27 OF 39)
FILE: \\ENGINEERING\STAND ALONE SIDEWALKS\LAKE STREET 2022.DWG		

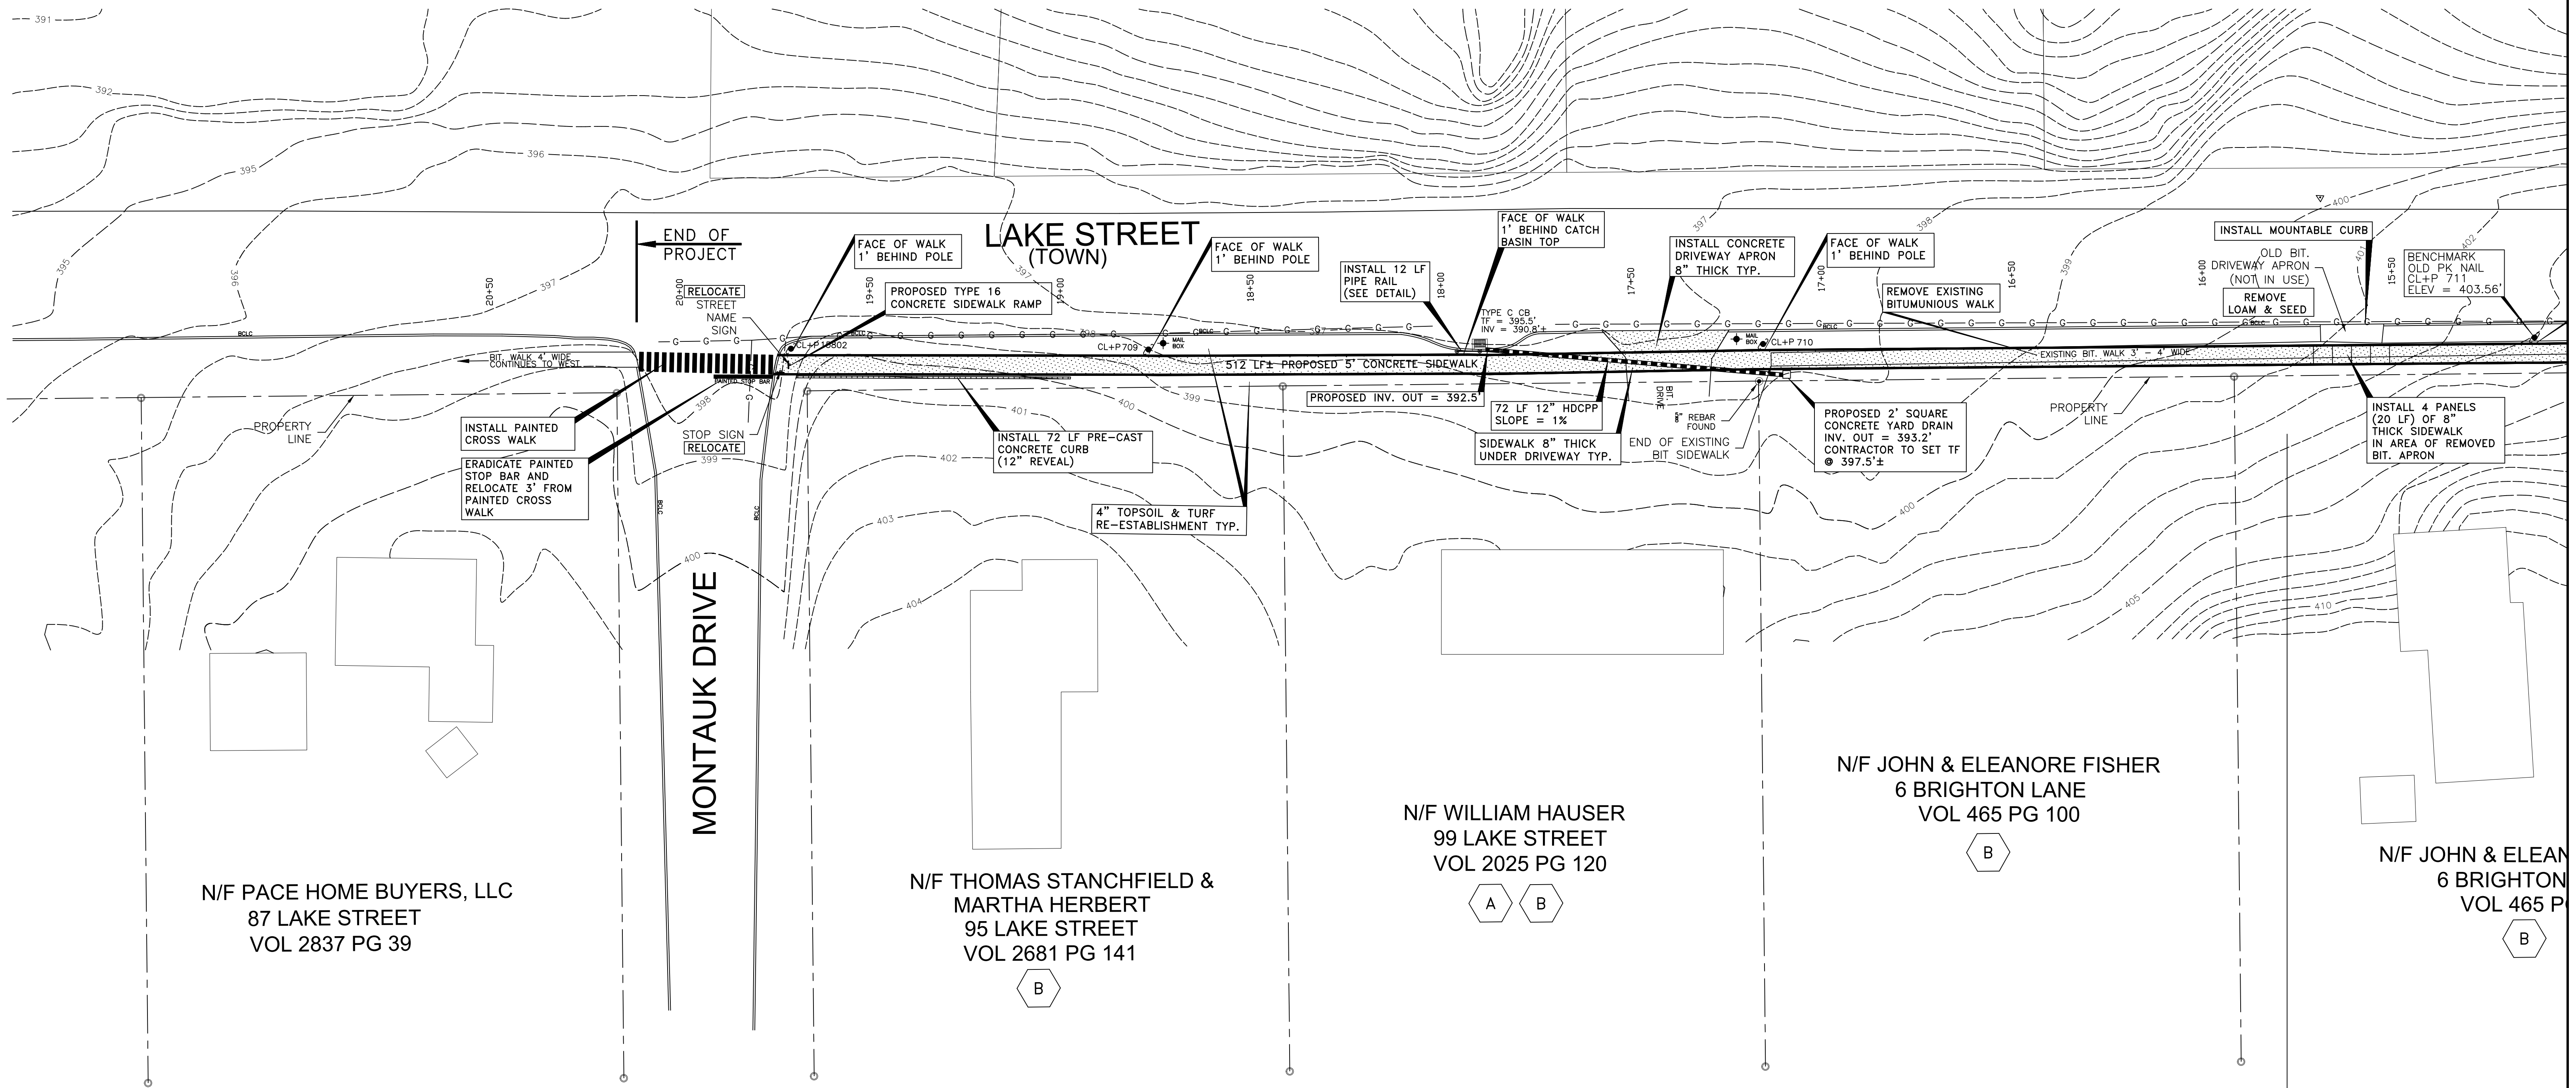

PROGRESS PRINT
RELEASED FOR REVIEW
— NOT FOR CONSTRUCTION —

- NOTES:
- RAMP SIDEWALK AT ALL DRIVEWAY CROSSINGS TO MATCH EXISTING DRIVEWAY GRADES, 1:12 MAXIMUM GRADE.
 - REPLACE ANY CURBING DISTURBED BY DRIVEWAY APRON REPLACEMENT WITH EQUAL.
 - WHERE NEW WORK MEETS EXISTING HARD STRUCTURES, THE EXISTING STRUCTURE SHALL BE SAW CUT 2 FEET OUTSIDE OF NEW WORK. VOID SHALL BE COMPACTED AND REPLACED WITH SIMILAR MATERIAL MATCHING THE EXISTING TYPE. ALL JOINTS SHALL BE SEALED.
 - IT IS THE RESPONSIBILITY OF THE CONTRACTOR TO OBTAIN AN ENCROACHMENT PERMIT FOR ANY WORK WITHIN THE STATE HIGHWAY JURISDICTION AND A TOWN OF VERNON ROADWAY PERMIT FOR ALL WORK ON TOWN ROADS.
 - ALL WORK SHALL CONFORM TO CONNECTICUT DOT FORM 818 AS MAY BE AMENDED.
 - THE CONTRACTOR IS REQUIRED TO COMPLY WITH THE REQUIREMENTS OF CALL-BEFORE-YOU-DIG.

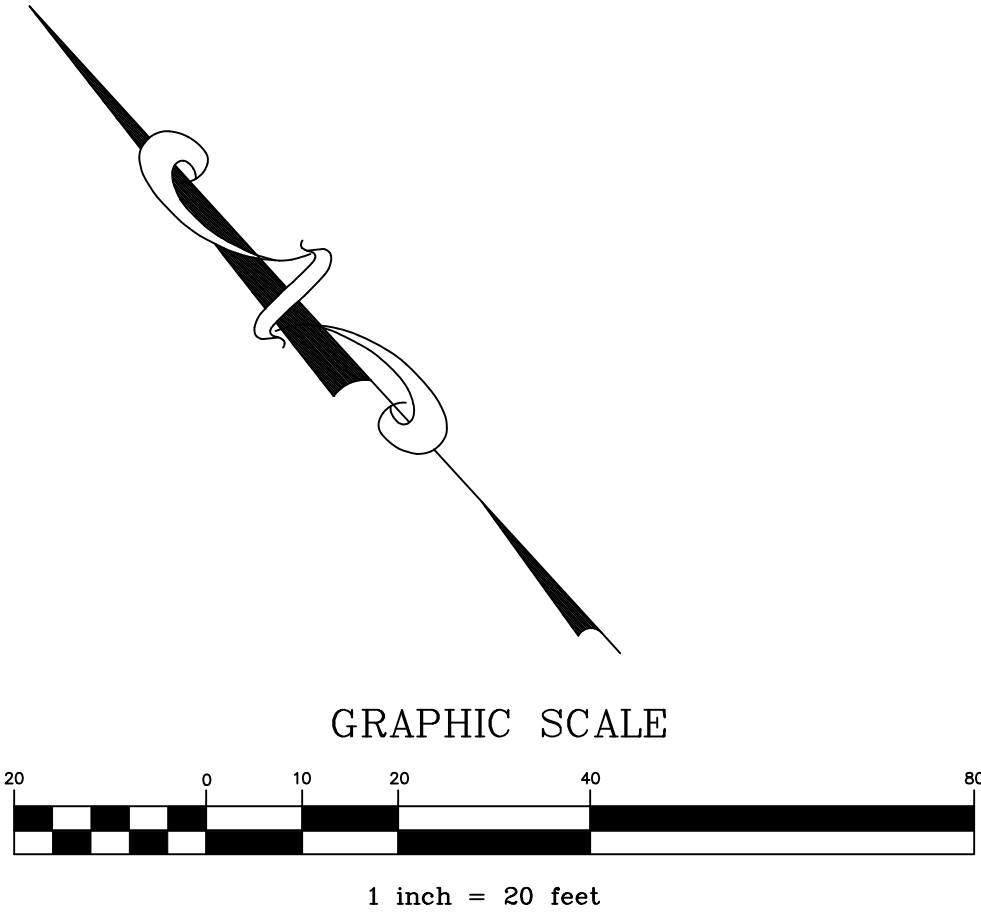

MATCH LINE SHEET L5
SHEET L4




REVISION #1: JULY 27, 2023		
LAKE STREET		
TOWN OF VERNON STAND ALONE SIDEWALKS LOTICIP - L146-0001		
TOWN OF VERNON ENGINEERING DEPARTMENT 55 WEST MAIN STREET, VERNON, CT 06066		
SCALE: 1"=20'	DATE: APRIL 17, 2023	SHEET 15 OF 6
FILE: \\ENGINEERING\STAND ALONE SIDEWALKS\LAKE STREET 2022.DWG		

ALL CONTRACTORS MUST CONTACT "CALL BEFORE YOU DIG"
AT 1-800-922-4455 PRIOR TO ANY EXCAVATION.

ALL CONTRACTORS MUST CONTACT "CALL BEFORE YOU DIG"
AT 1-800-922-4455 PRIOR TO ANY EXCAVATION.

PROGRESS PRINT
RELEASED FOR REVIEW
- NOT FOR CONSTRUCTION -

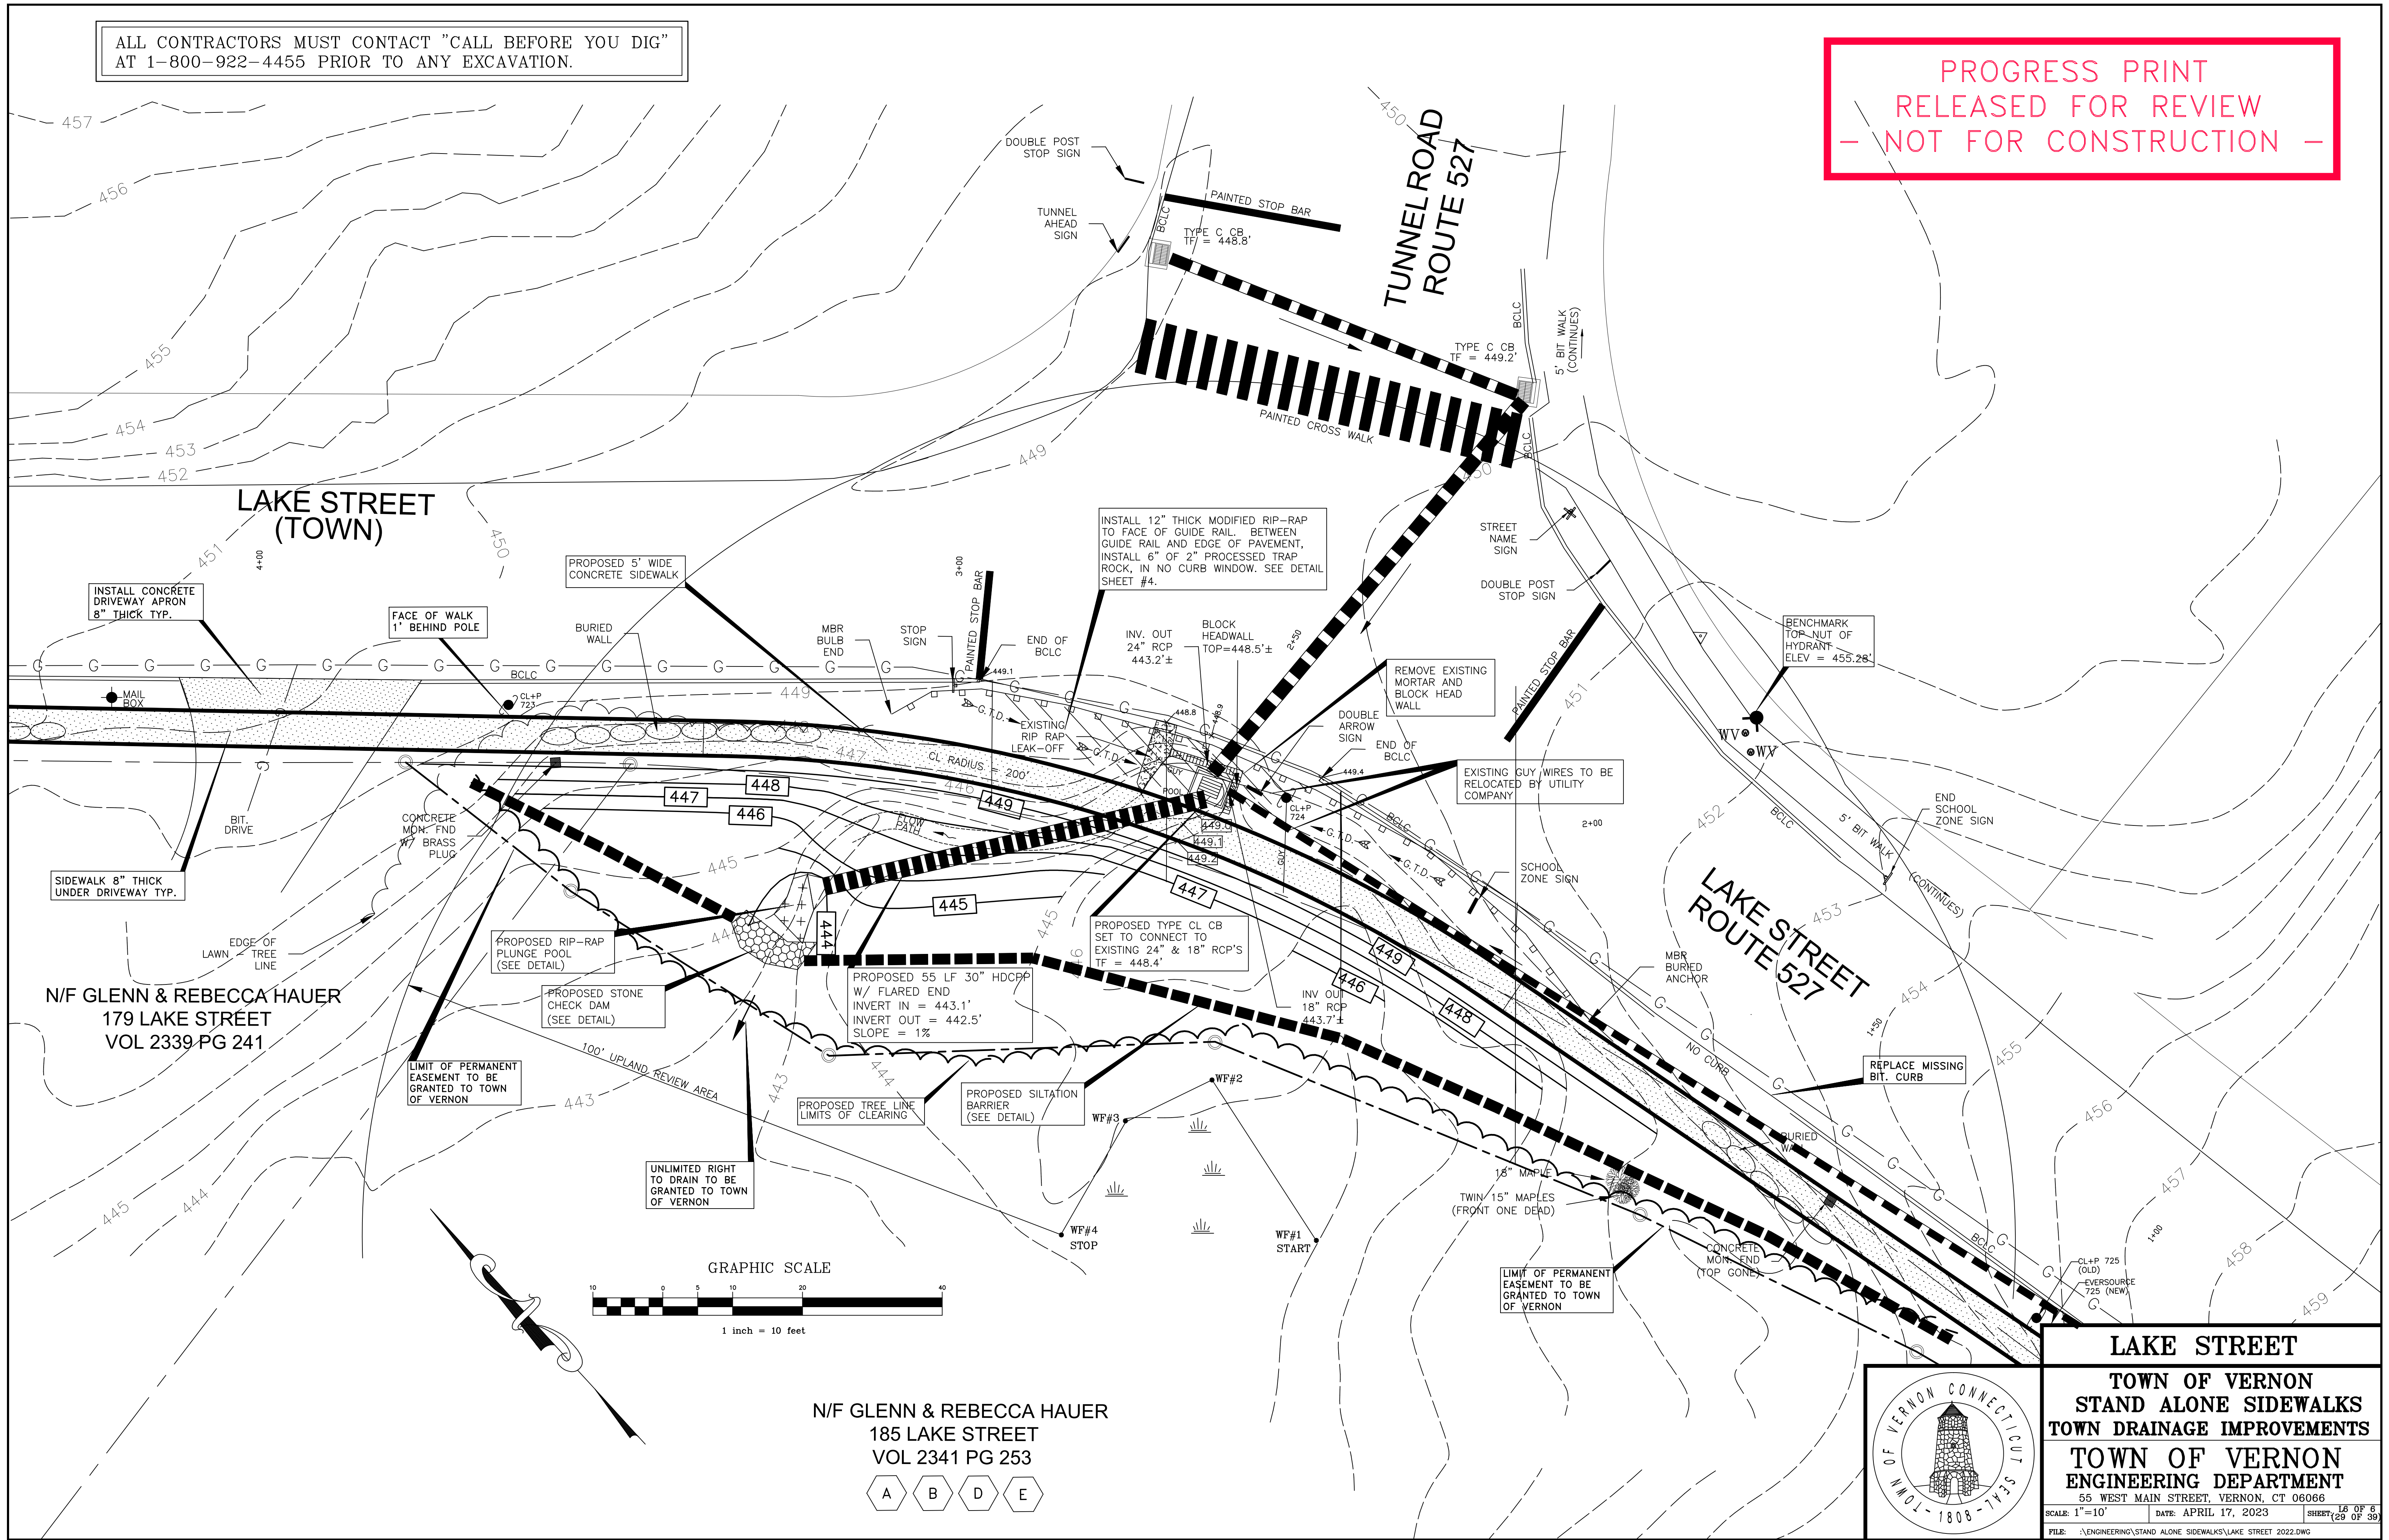

N/F GLENN & REBECCA HAUER
185 LAKE STREET
VOL 2341 PG 253
A B D E



LAKE STREET
TOWN OF VERNON
STAND ALONE SIDEWALKS
TOWN DRAINAGE IMPROVEMENTS
TOWN OF VERNON
ENGINEERING DEPARTMENT
55 WEST MAIN STREET, VERNON, CT 06066
SCALE: 1"=10' DATE: APRIL 17, 2023 SHEET: 18 OF 6
FILE: \\ENGINEERING\STAND ALONE SIDEWALKS\LAKE STREET 2022.DWG