


EQUIPMENT SCHEDULE

NO.	ITEM DESCRIPTION	REMARKS	QTY.
100	EQUIPMENT DEMOLITION AND REMOVAL	-	1 LOT
101	SERVING LINE	-	1 LOT
102	48" HEATED MERCHANDISER	SLANTED	1
103	-	-	-
104	BEVERAGE DISPENSER	BY PURVEYOR	4
105	CASH REGISTER	BY OWNER	4
106	GUIDE RAILS	FUTURE	1 LOT
107	SERVING LINE	-	1 LOT
108	60" HEATED MERCHANDISER	SLANTED	1
109	BEVERAGE MERCHANDISER	-	4
110	-	-	-
111	WORKTABLE	MOBILE	1
112	MOBILE HEATED CABINET	-	1

ALL FOODSERVICE EQUIPMENT SHALL BE COMMERCIAL GRADE AND COMPLY WITH NSF, ETL OR SIMILARLY CERTIFIED FOR SANITATION

B FOODSERVICE EQUIPMENT SCHEDULE - ROOF 409
FS-1

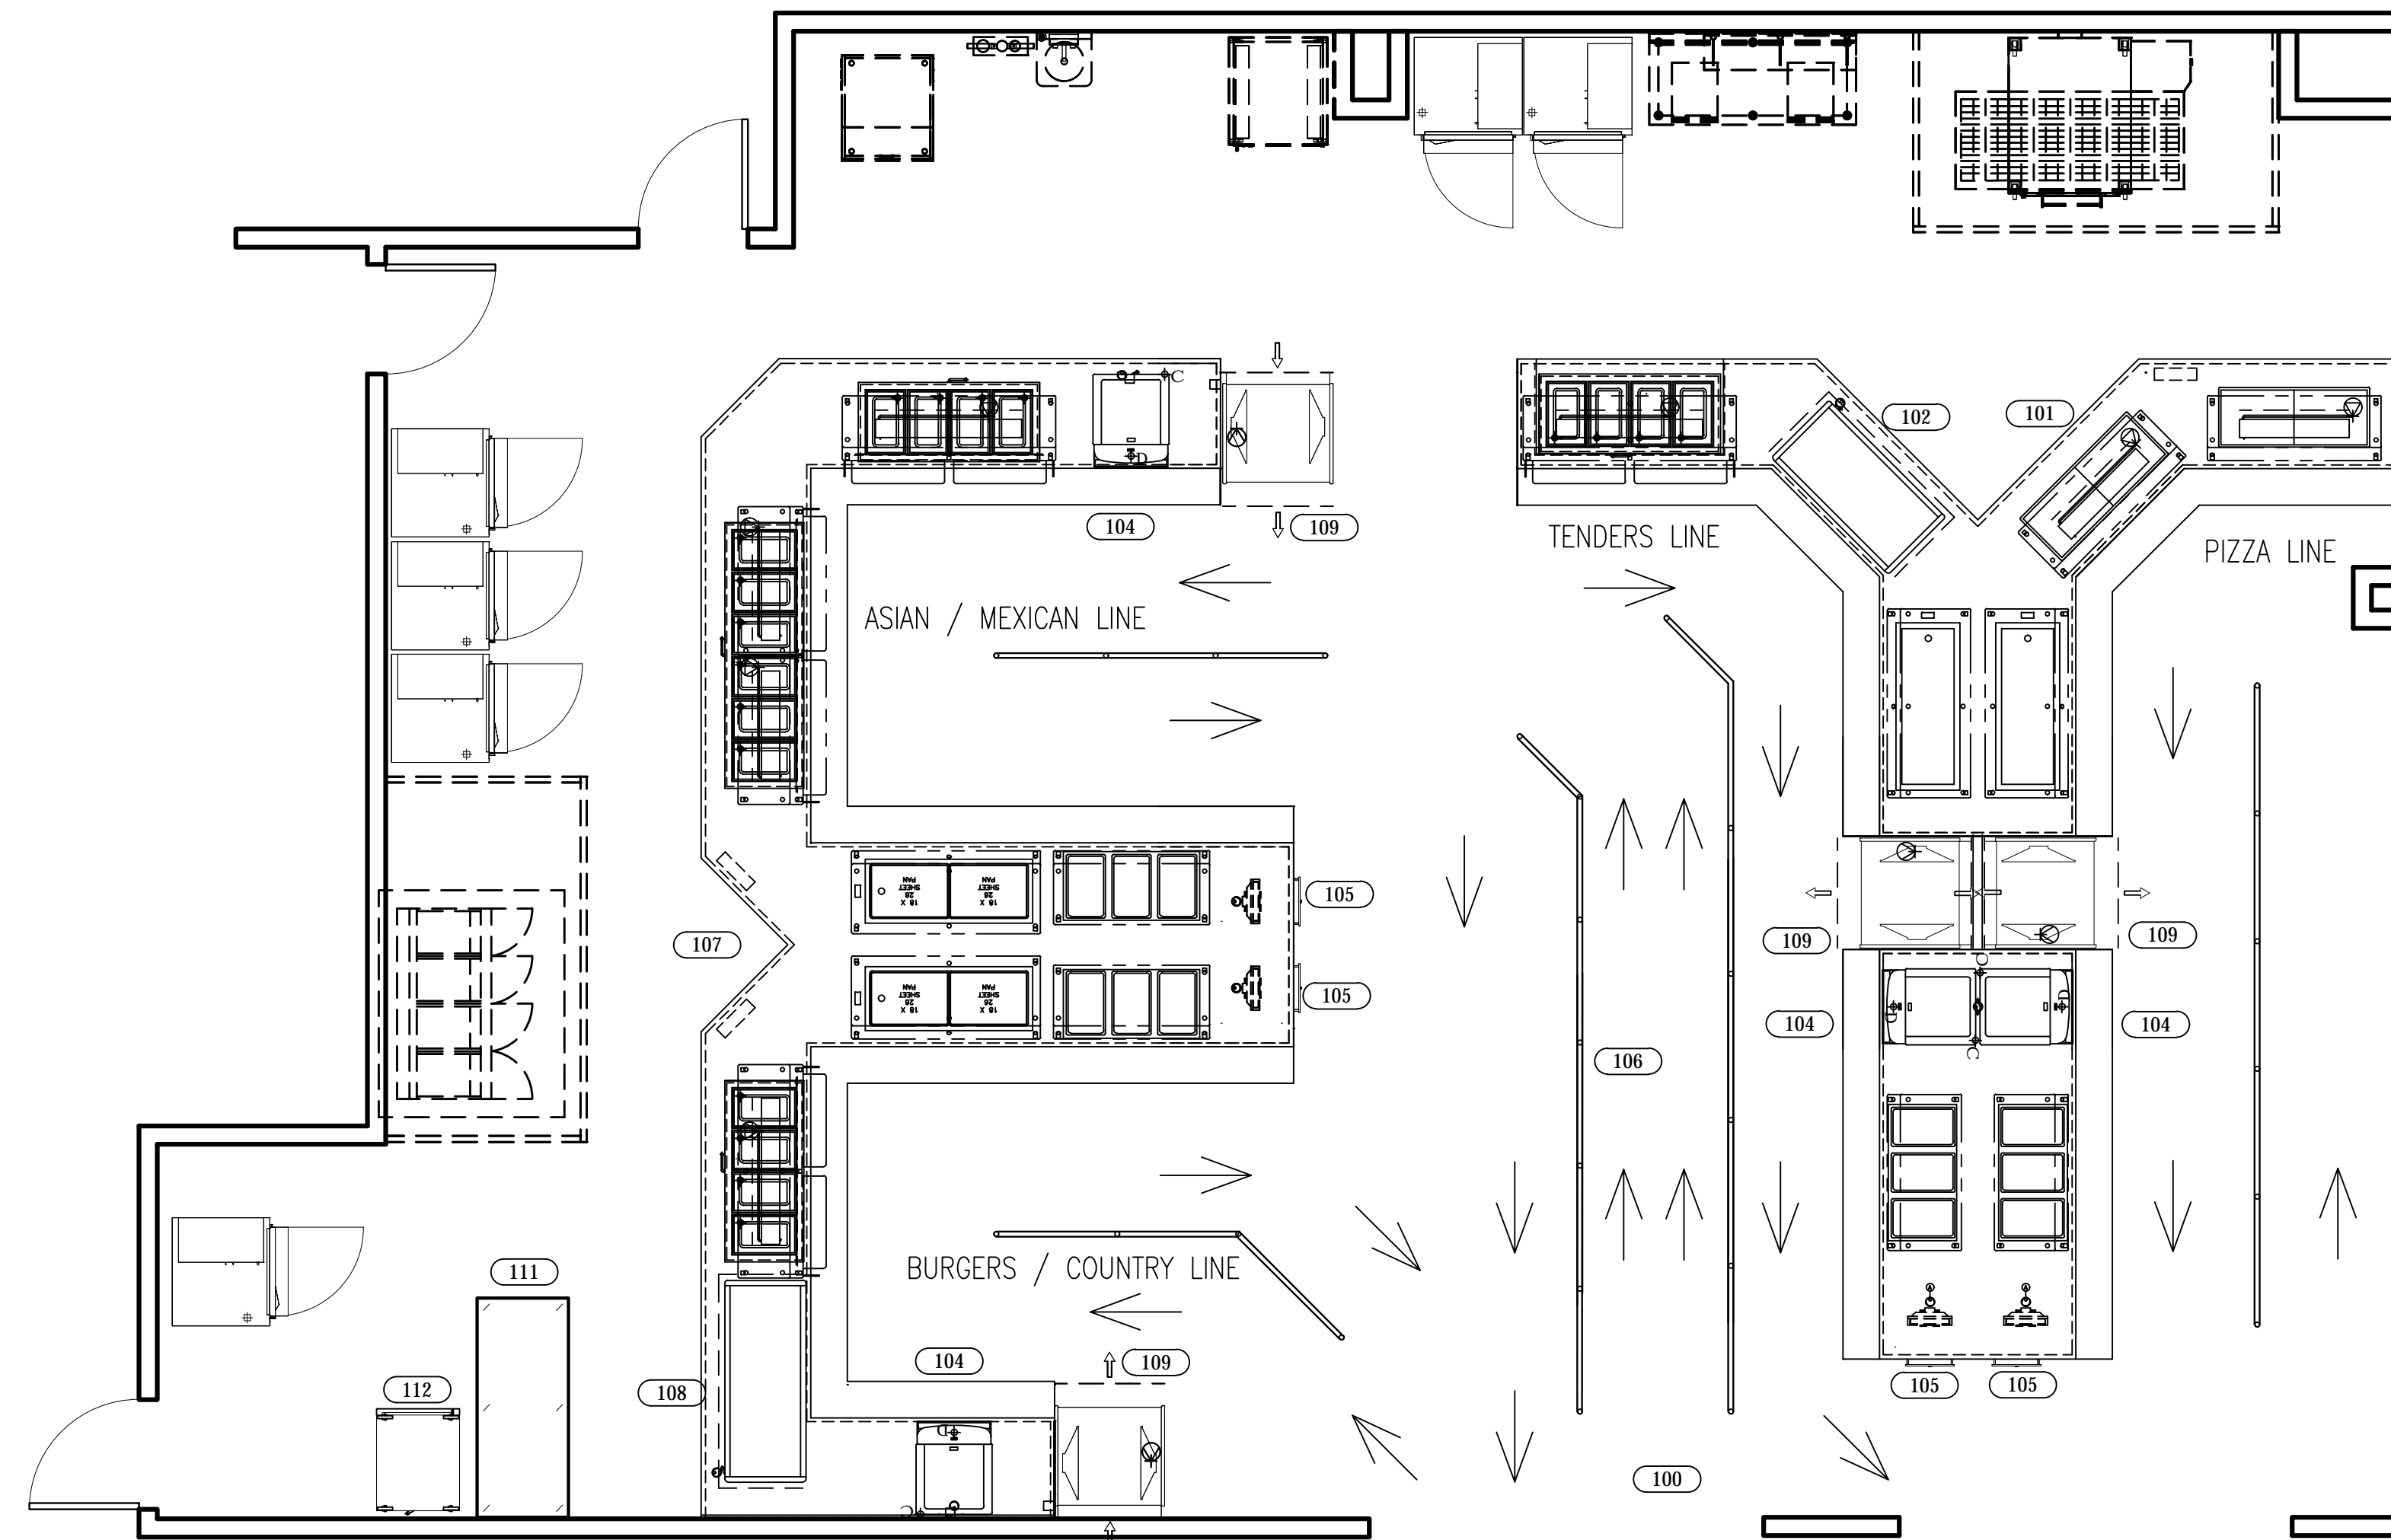

A FOODSERVICE EQUIPMENT PLAN
FS-1 SCALE 1/4"=1'-0"

Seal :

A Project For :



Client :
Santa Fe ISD
High School Serving
Line Renovation
16000 Hwy 6
Santa Fe, Tx.
77517

Revision :

0 01-19-20 DRAWN

1 01-27-20 REVISED

2 02-25-20 REVISED

Date: 01/19/2020
Drawn by: K.D.K.
Checked by: J.W.

Sheet Title :

**FOODSERVICE
EQUIPMENT PLAN**

Sheet # :

FS-1