




NORTH
Athletic Storage
Floor Plan
1/16" = 1'-0"
0 8 16 32

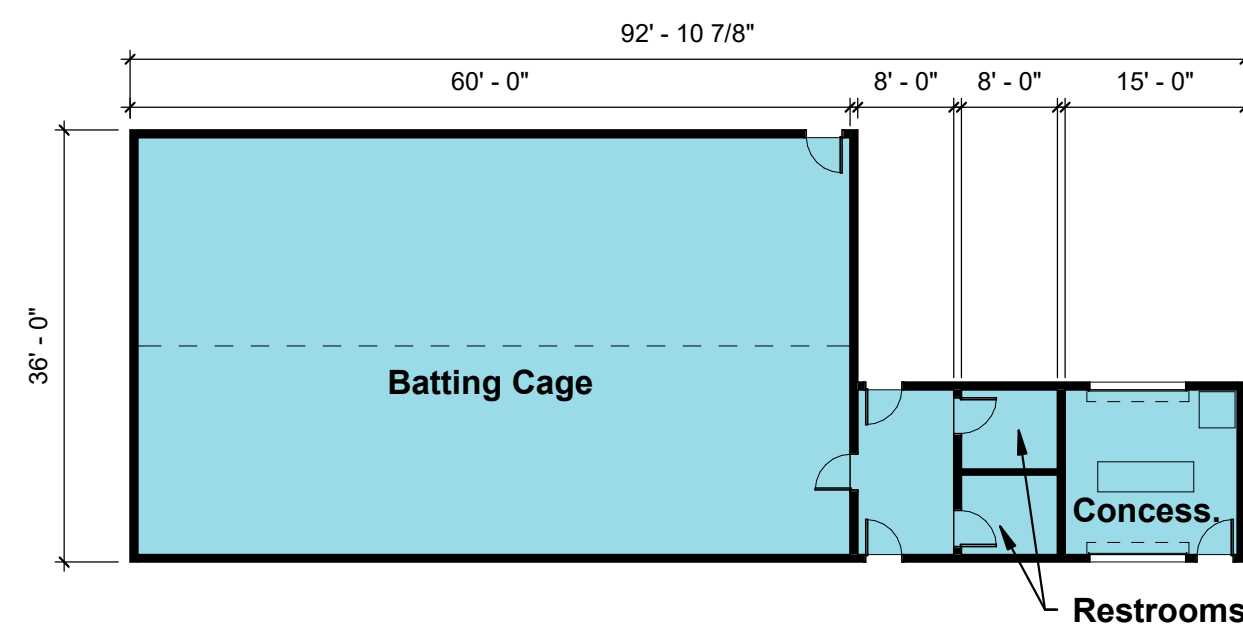

NORTH
Concession/Batting Cage
Floor Plan
1/16" = 1'-0"
0 8 16 32

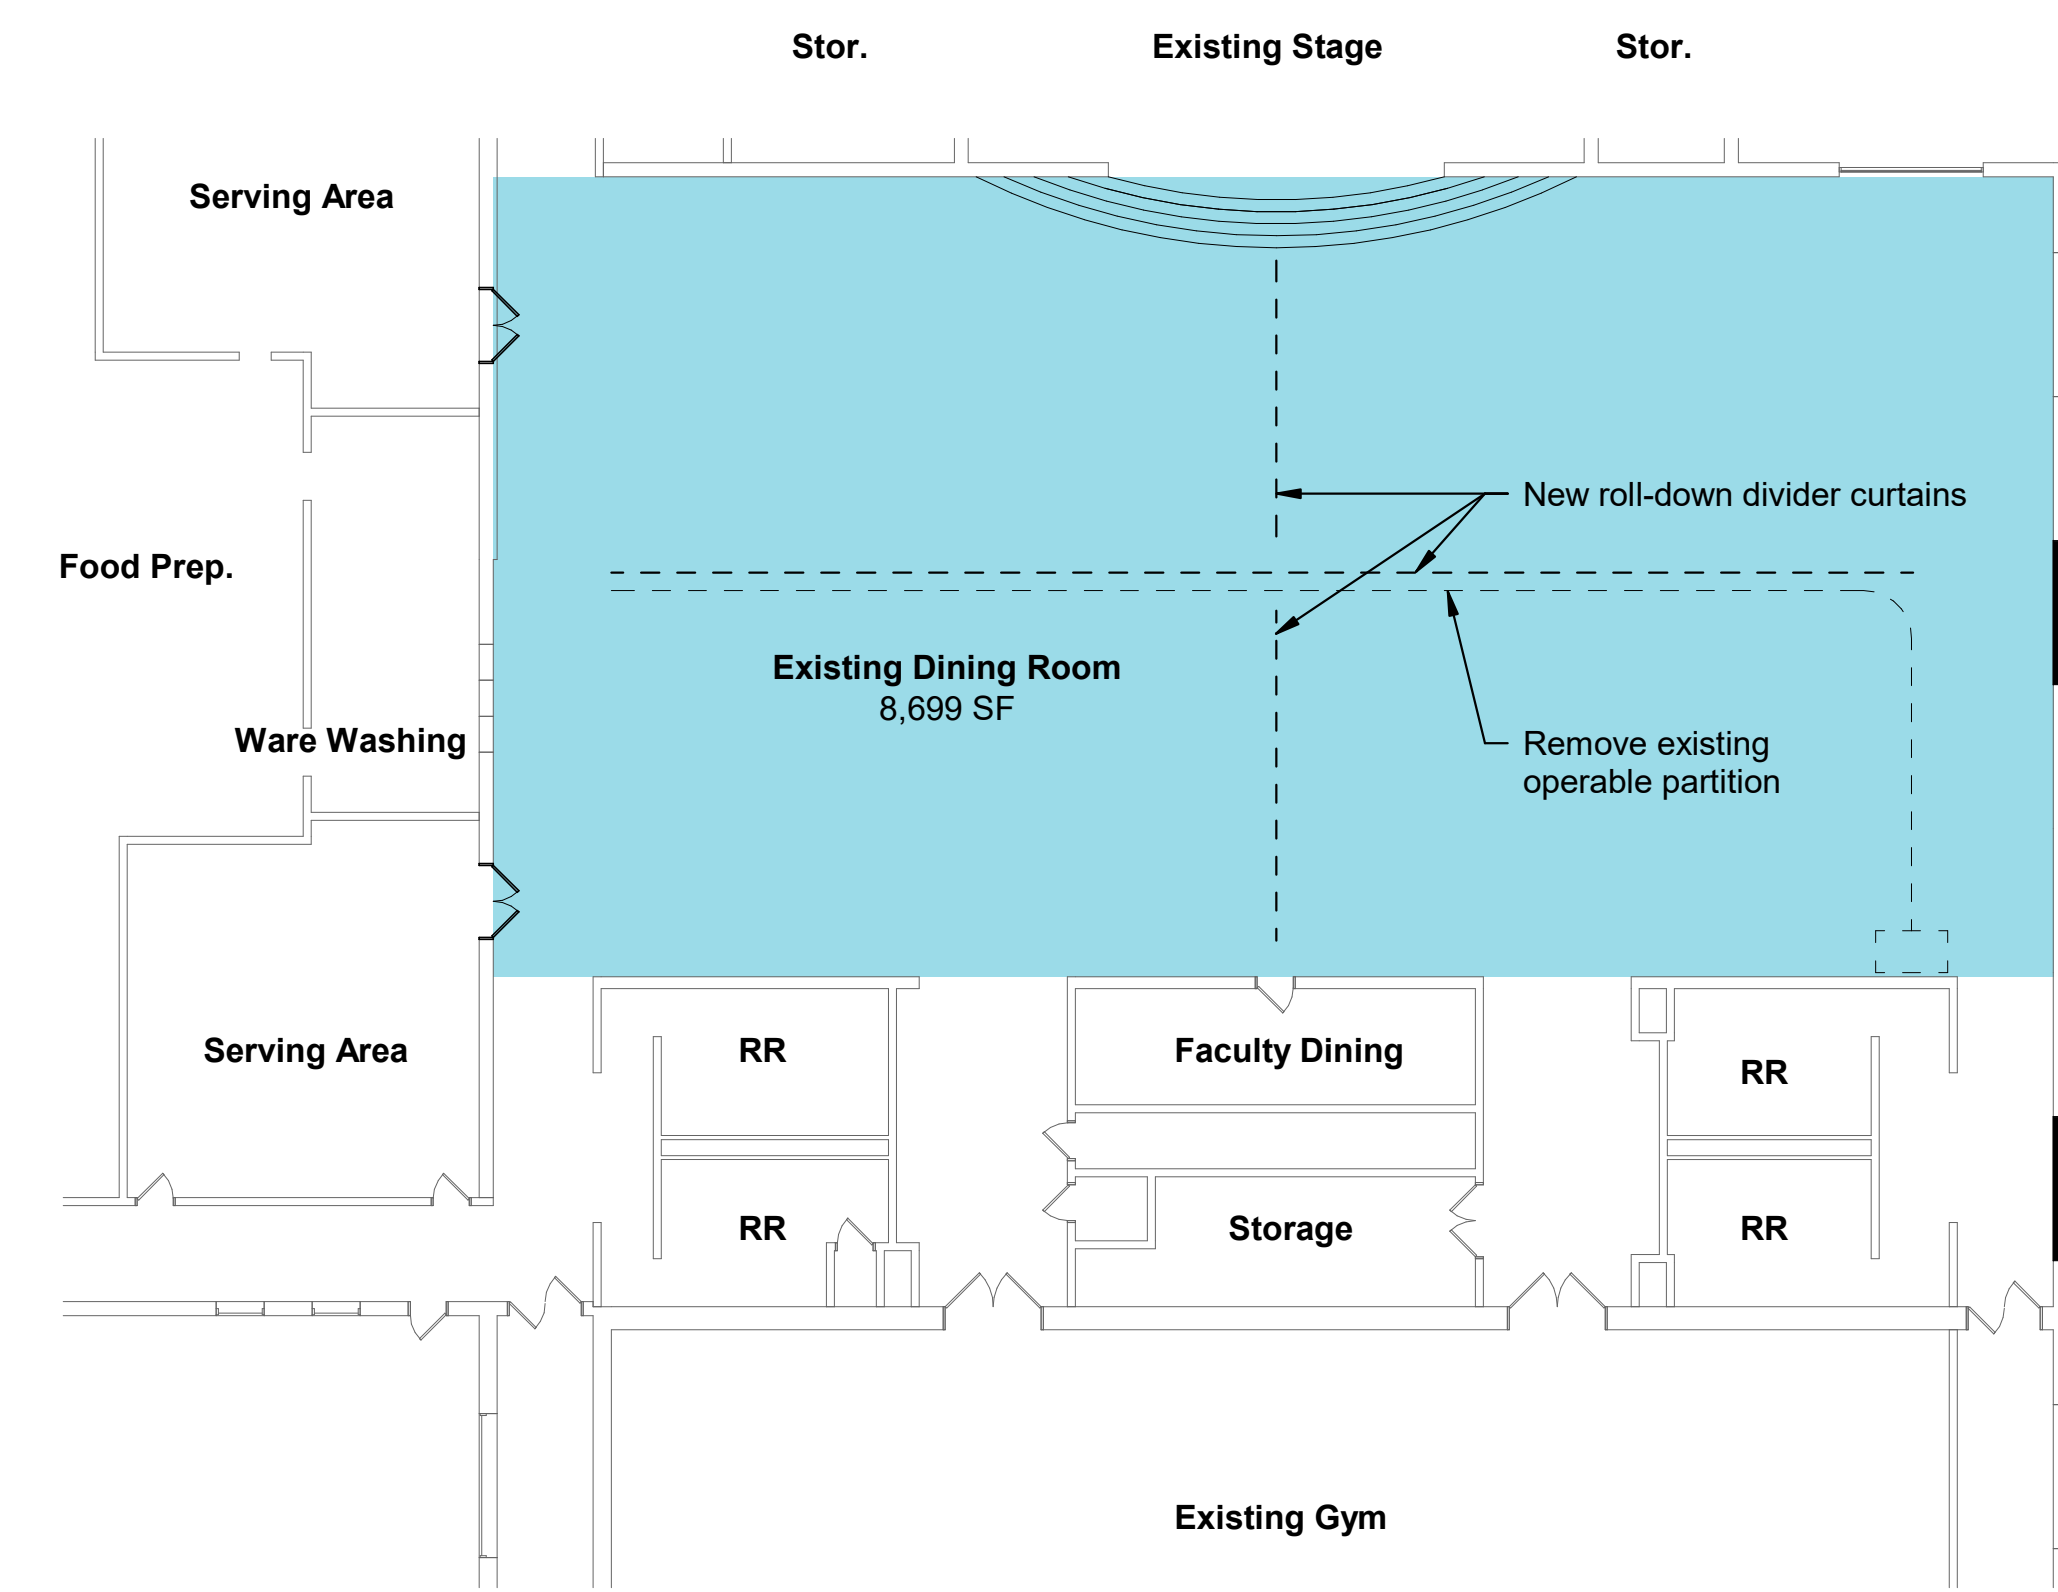

NORTH
3-12 Dining Room Renovation
First Floor Plan
1/16" = 1'-0"

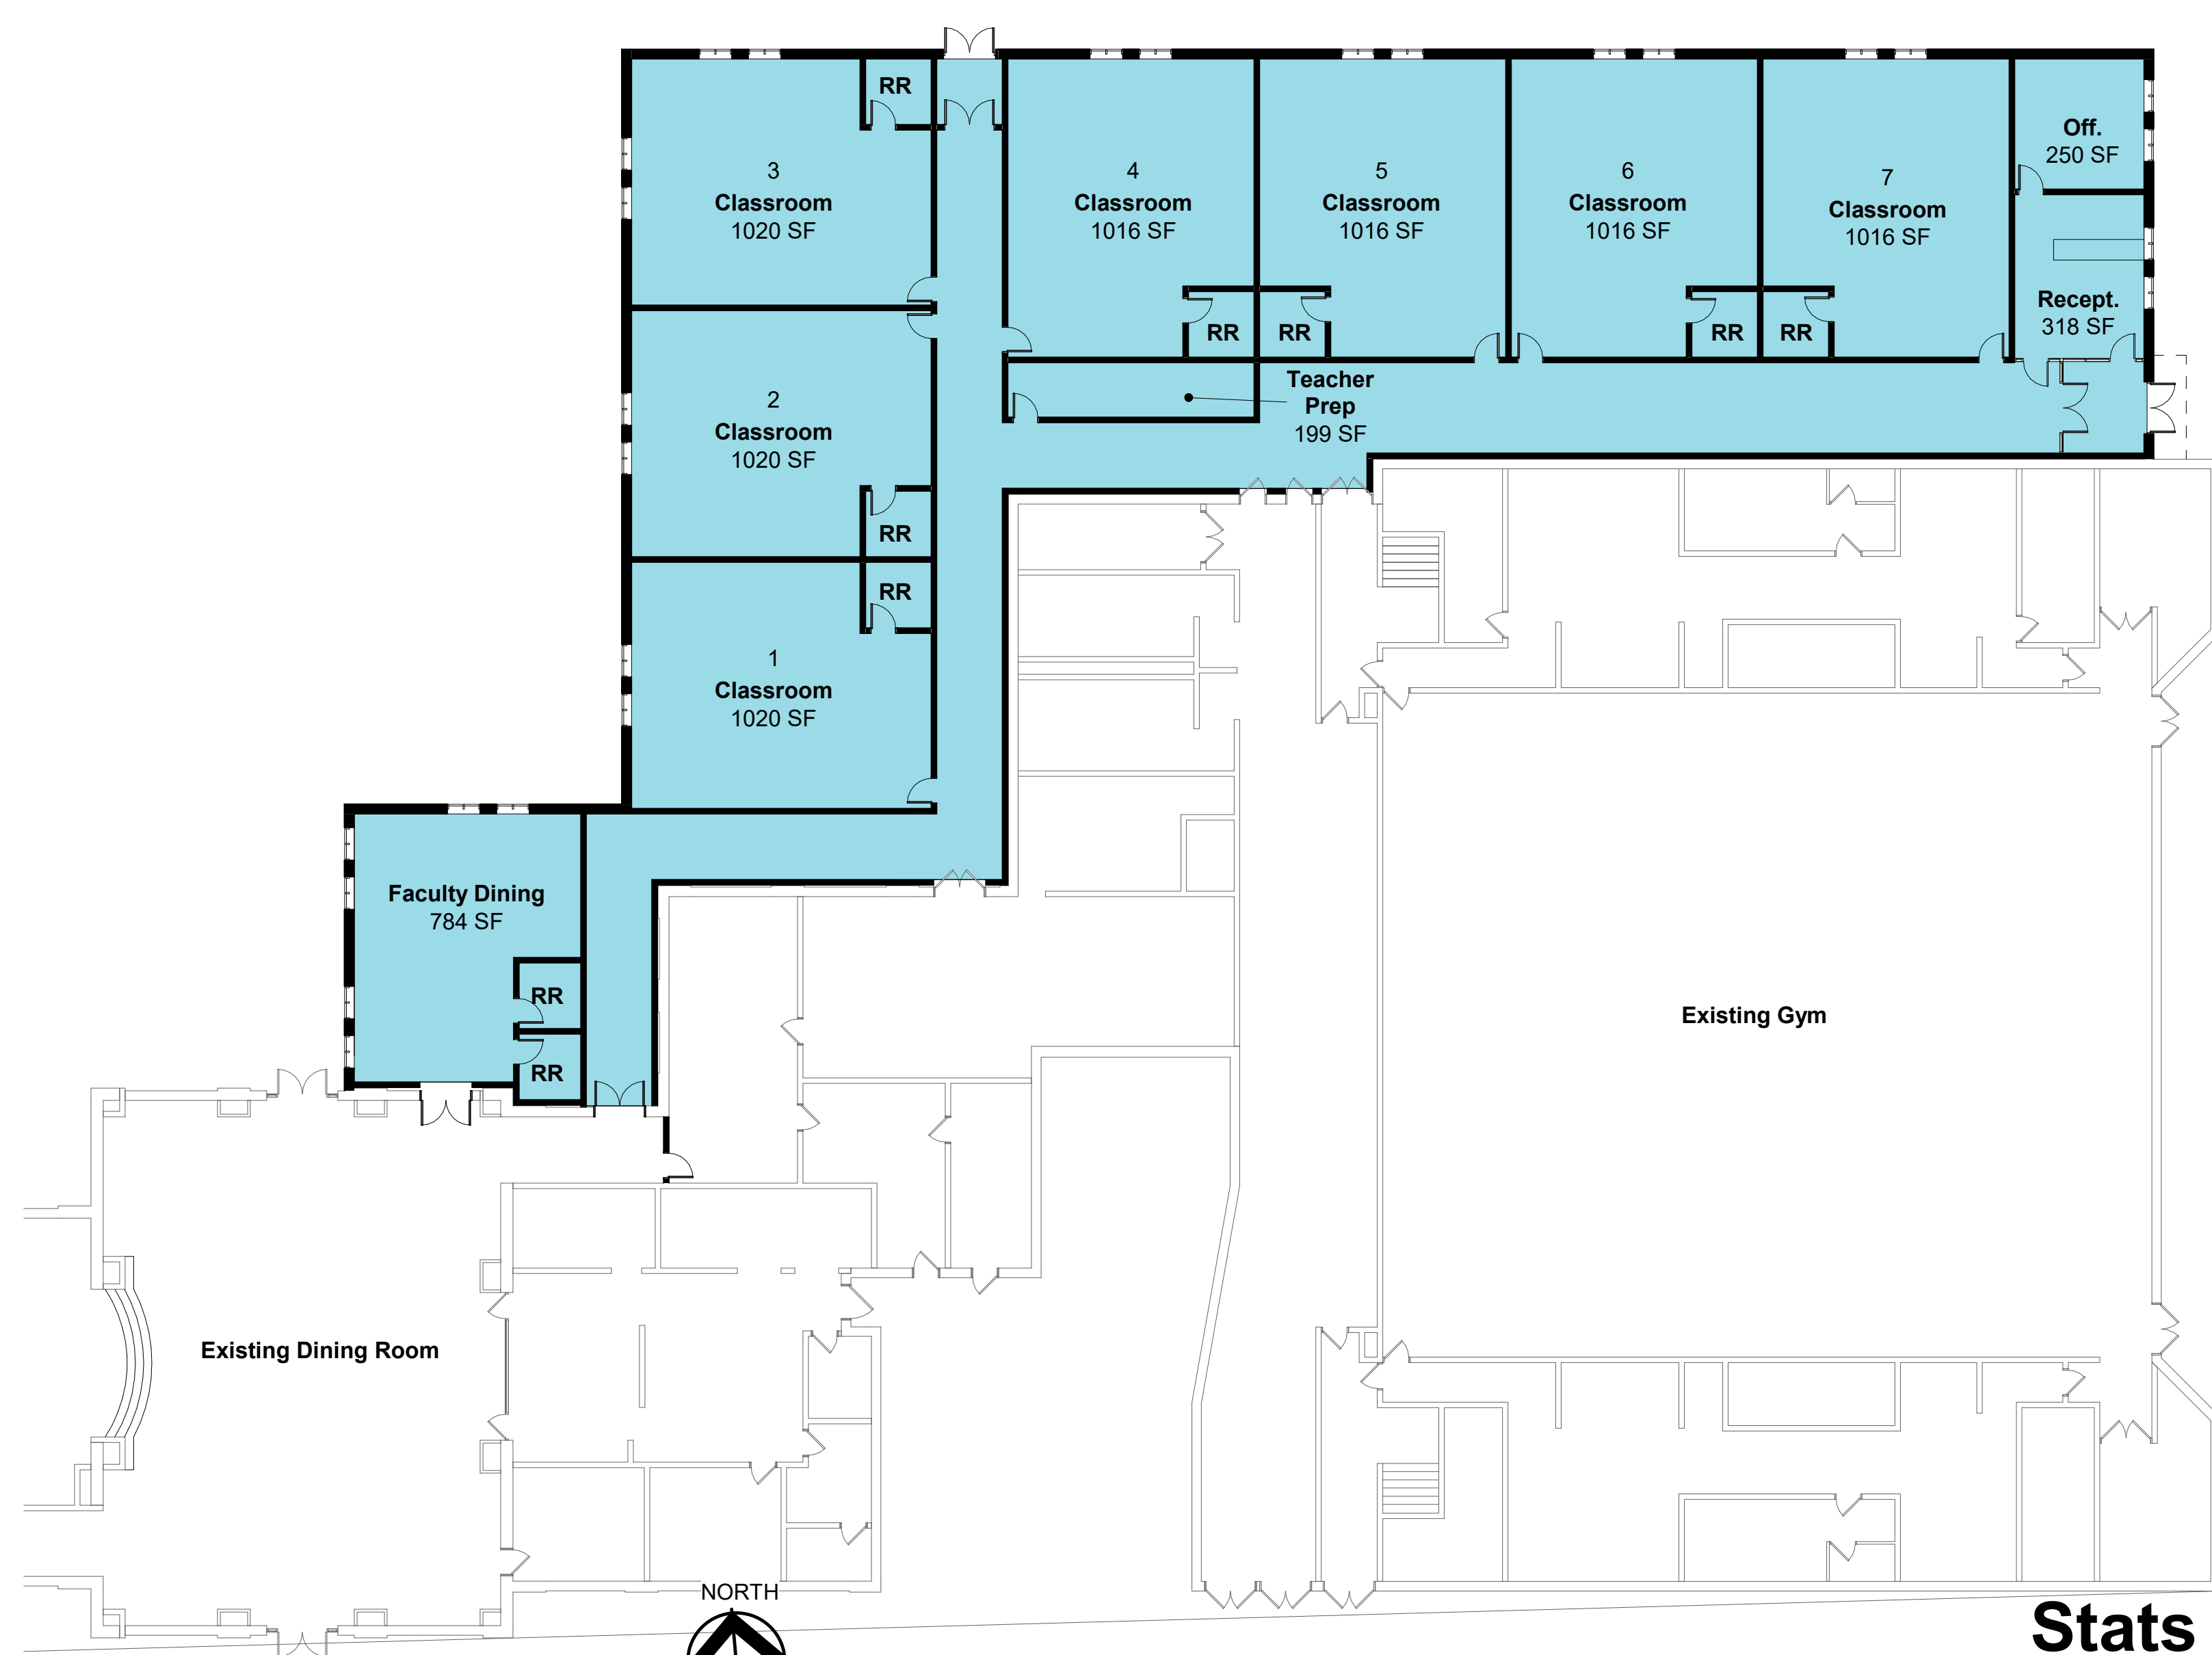


NORTH
K-2 Addition
First Floor Plan
1/16" = 1'-0"
0 8 16 32

Stats

- 7 Classrooms
- 1 Faculty Dining Room
- 2 Faculty Restrooms
- 1 Reception
- 1 Office
- 1 Prep. Room

Total Area: 13,272 SF

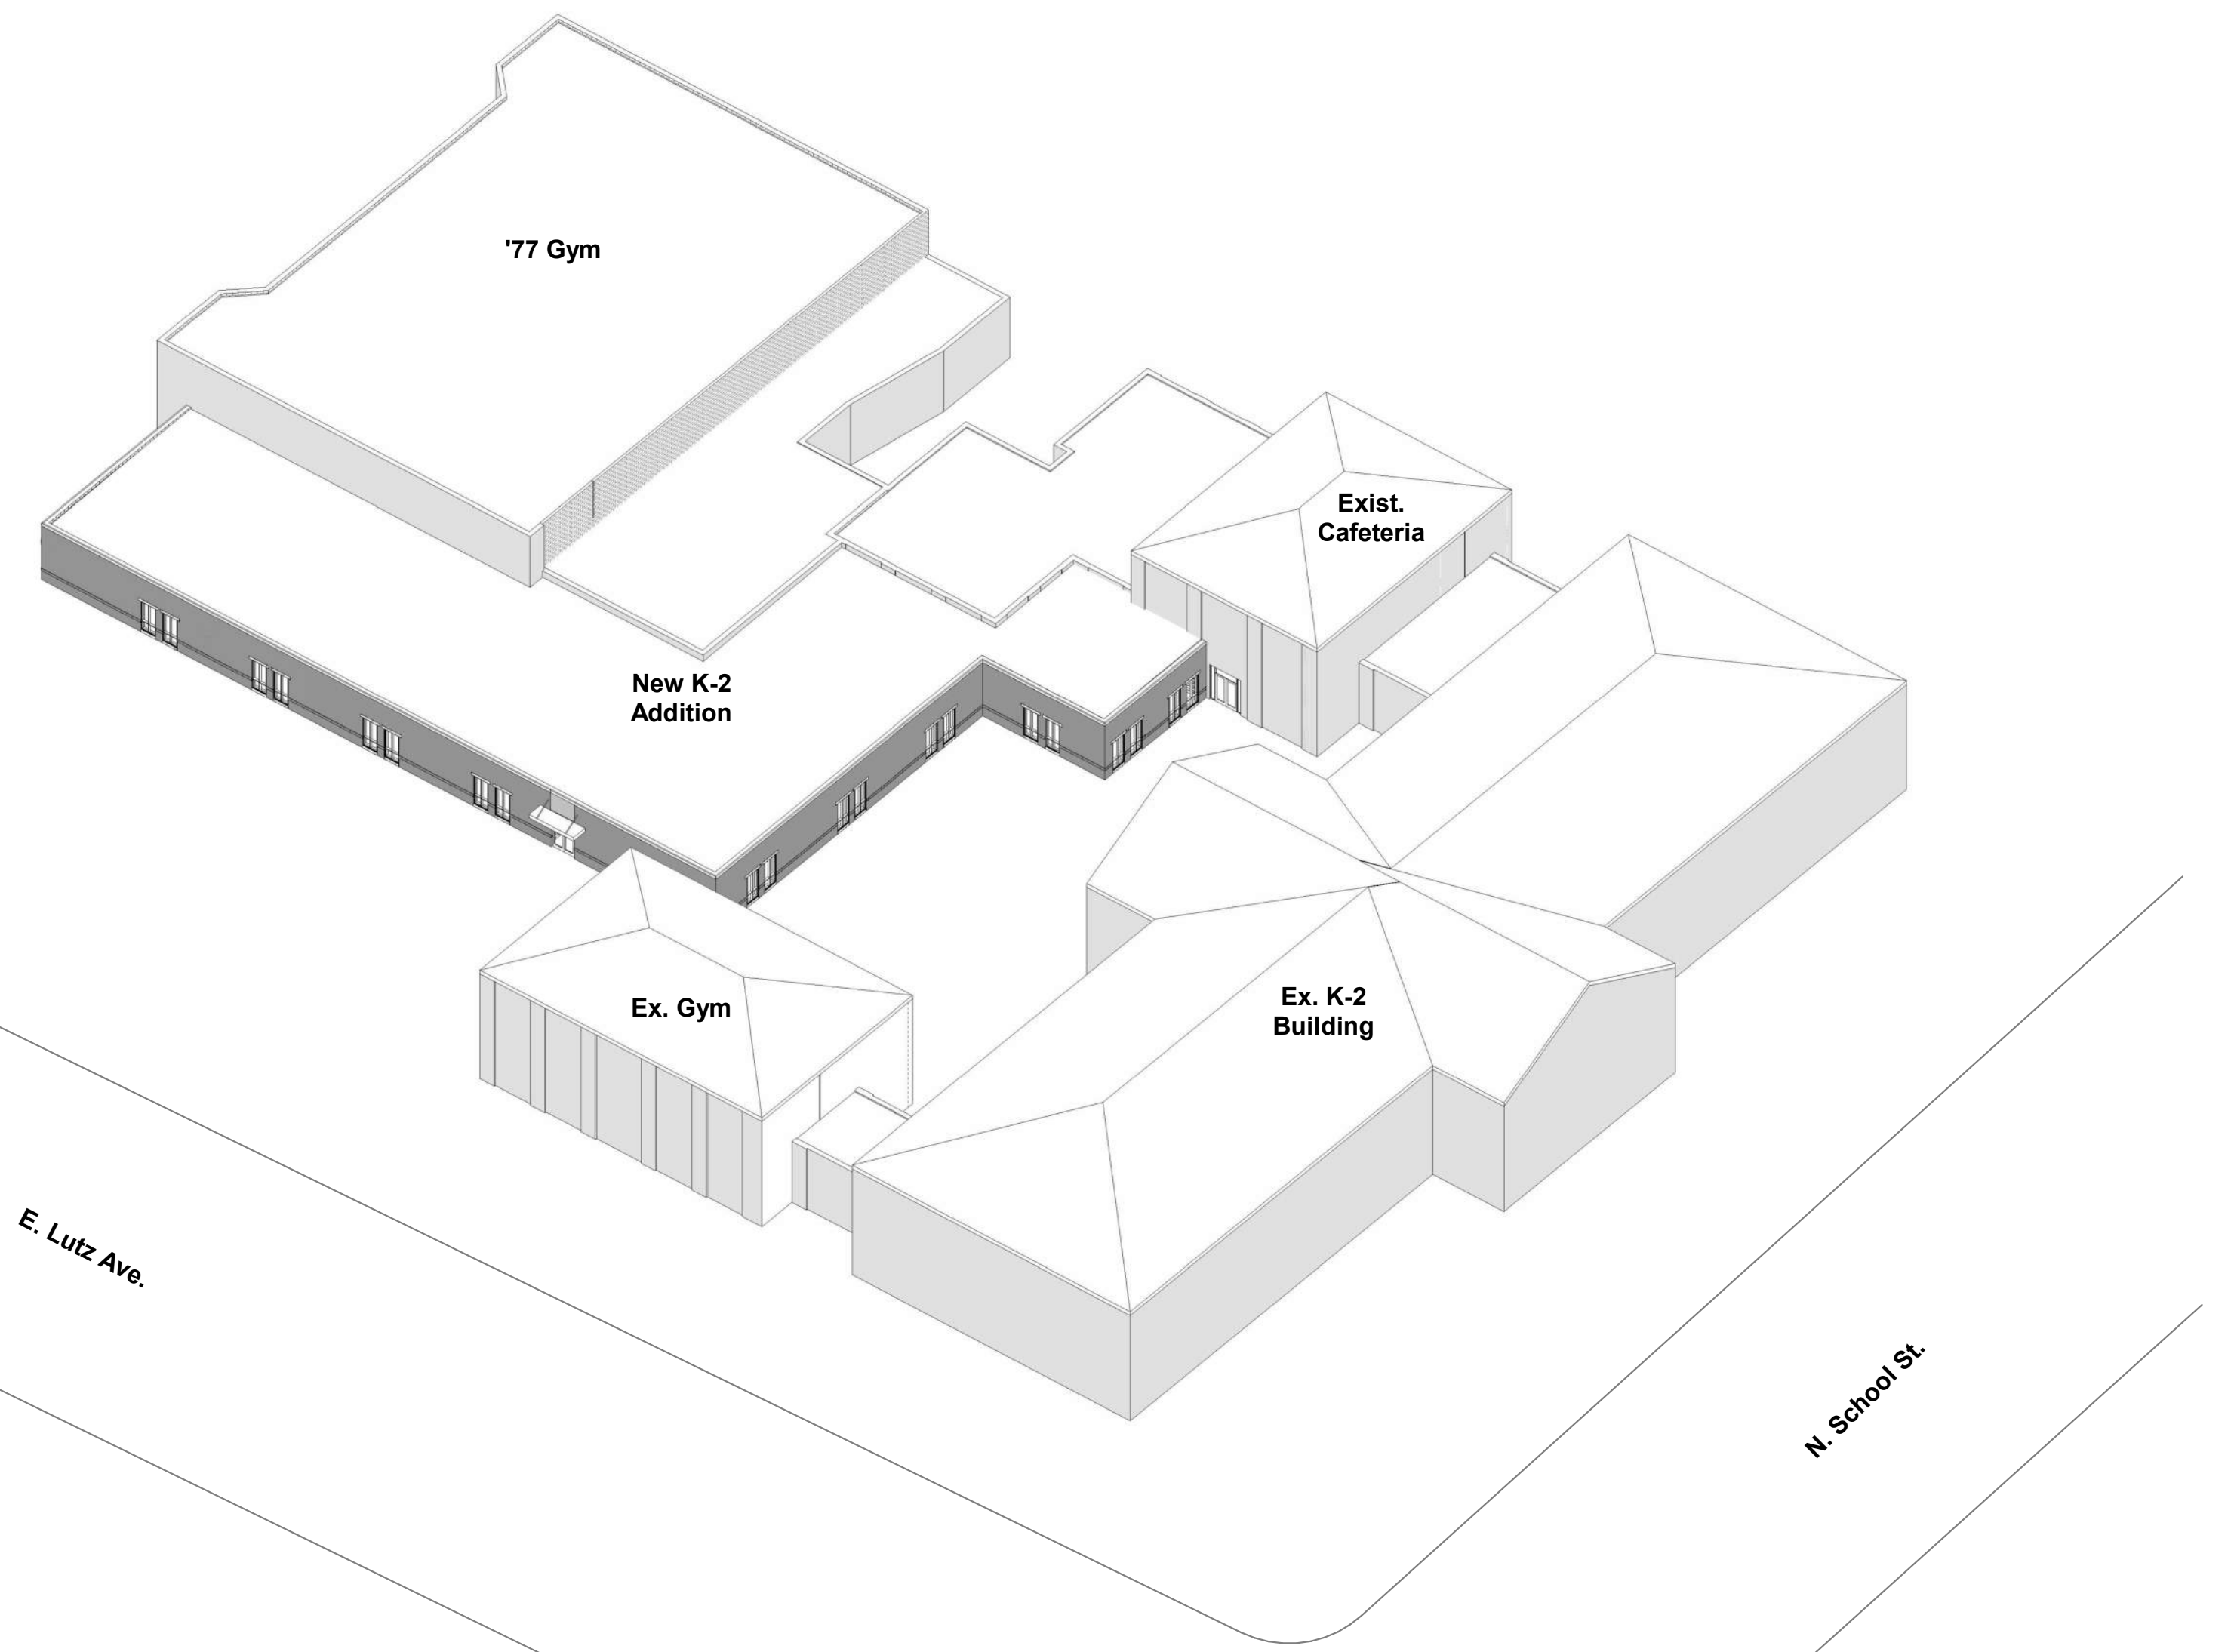

K-2 Addition
3D Concept
1/4" = 1'-0"

4/4/2023



Phase 1

