


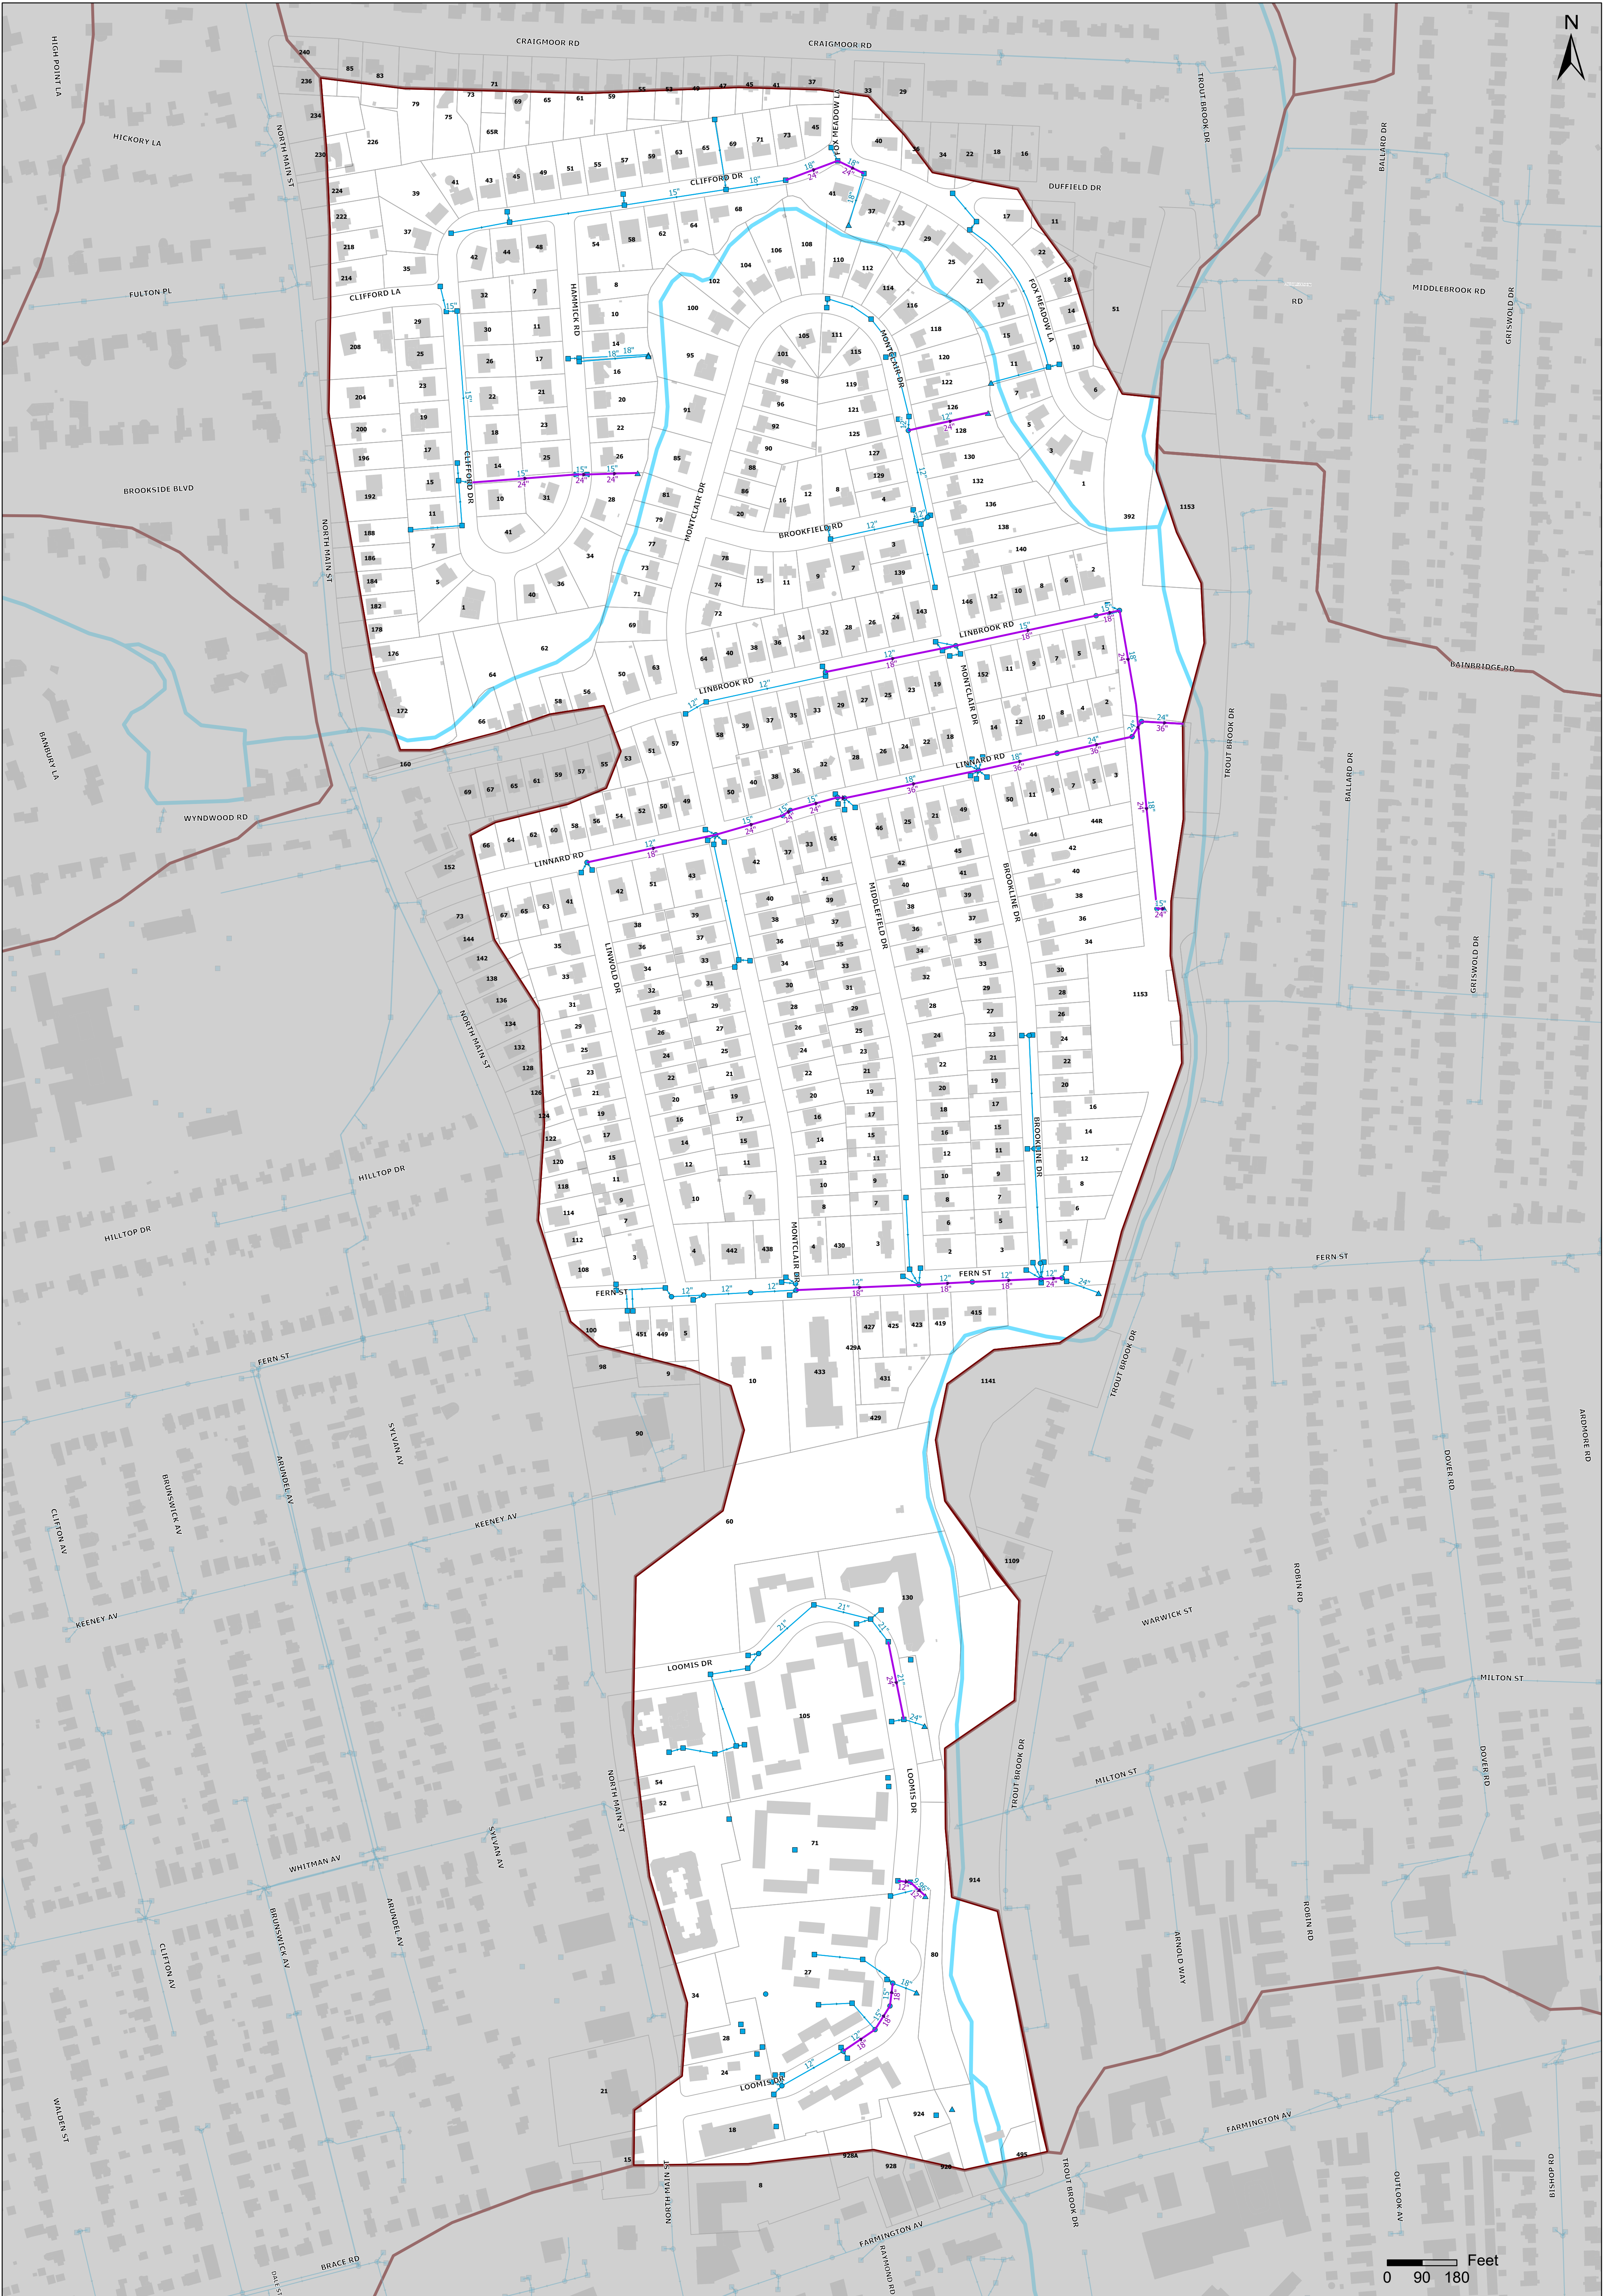

Legend:

Existing

Catch Basin

Drain Manhole

Outfall

Storm Drain Pipe

XX" Storm Drain Pipe Size

Proposed

Larger Storm Drain Pipes

XX" Larger Storm Drain Pipe Size

Drainage System Boundary

Area 3 - Trout Brook Confluence

Total Area: 325 Acres

Proposed Drainage Improvements

Trout Brook Watershed
West Hartford, Connecticut

