



BASE BID
PROPOSED CONCESSION-
RESTROOM-STORAGE
FACILITY

PROPOSED
ADD/ALTERNATE
RESTROOM FACILITY

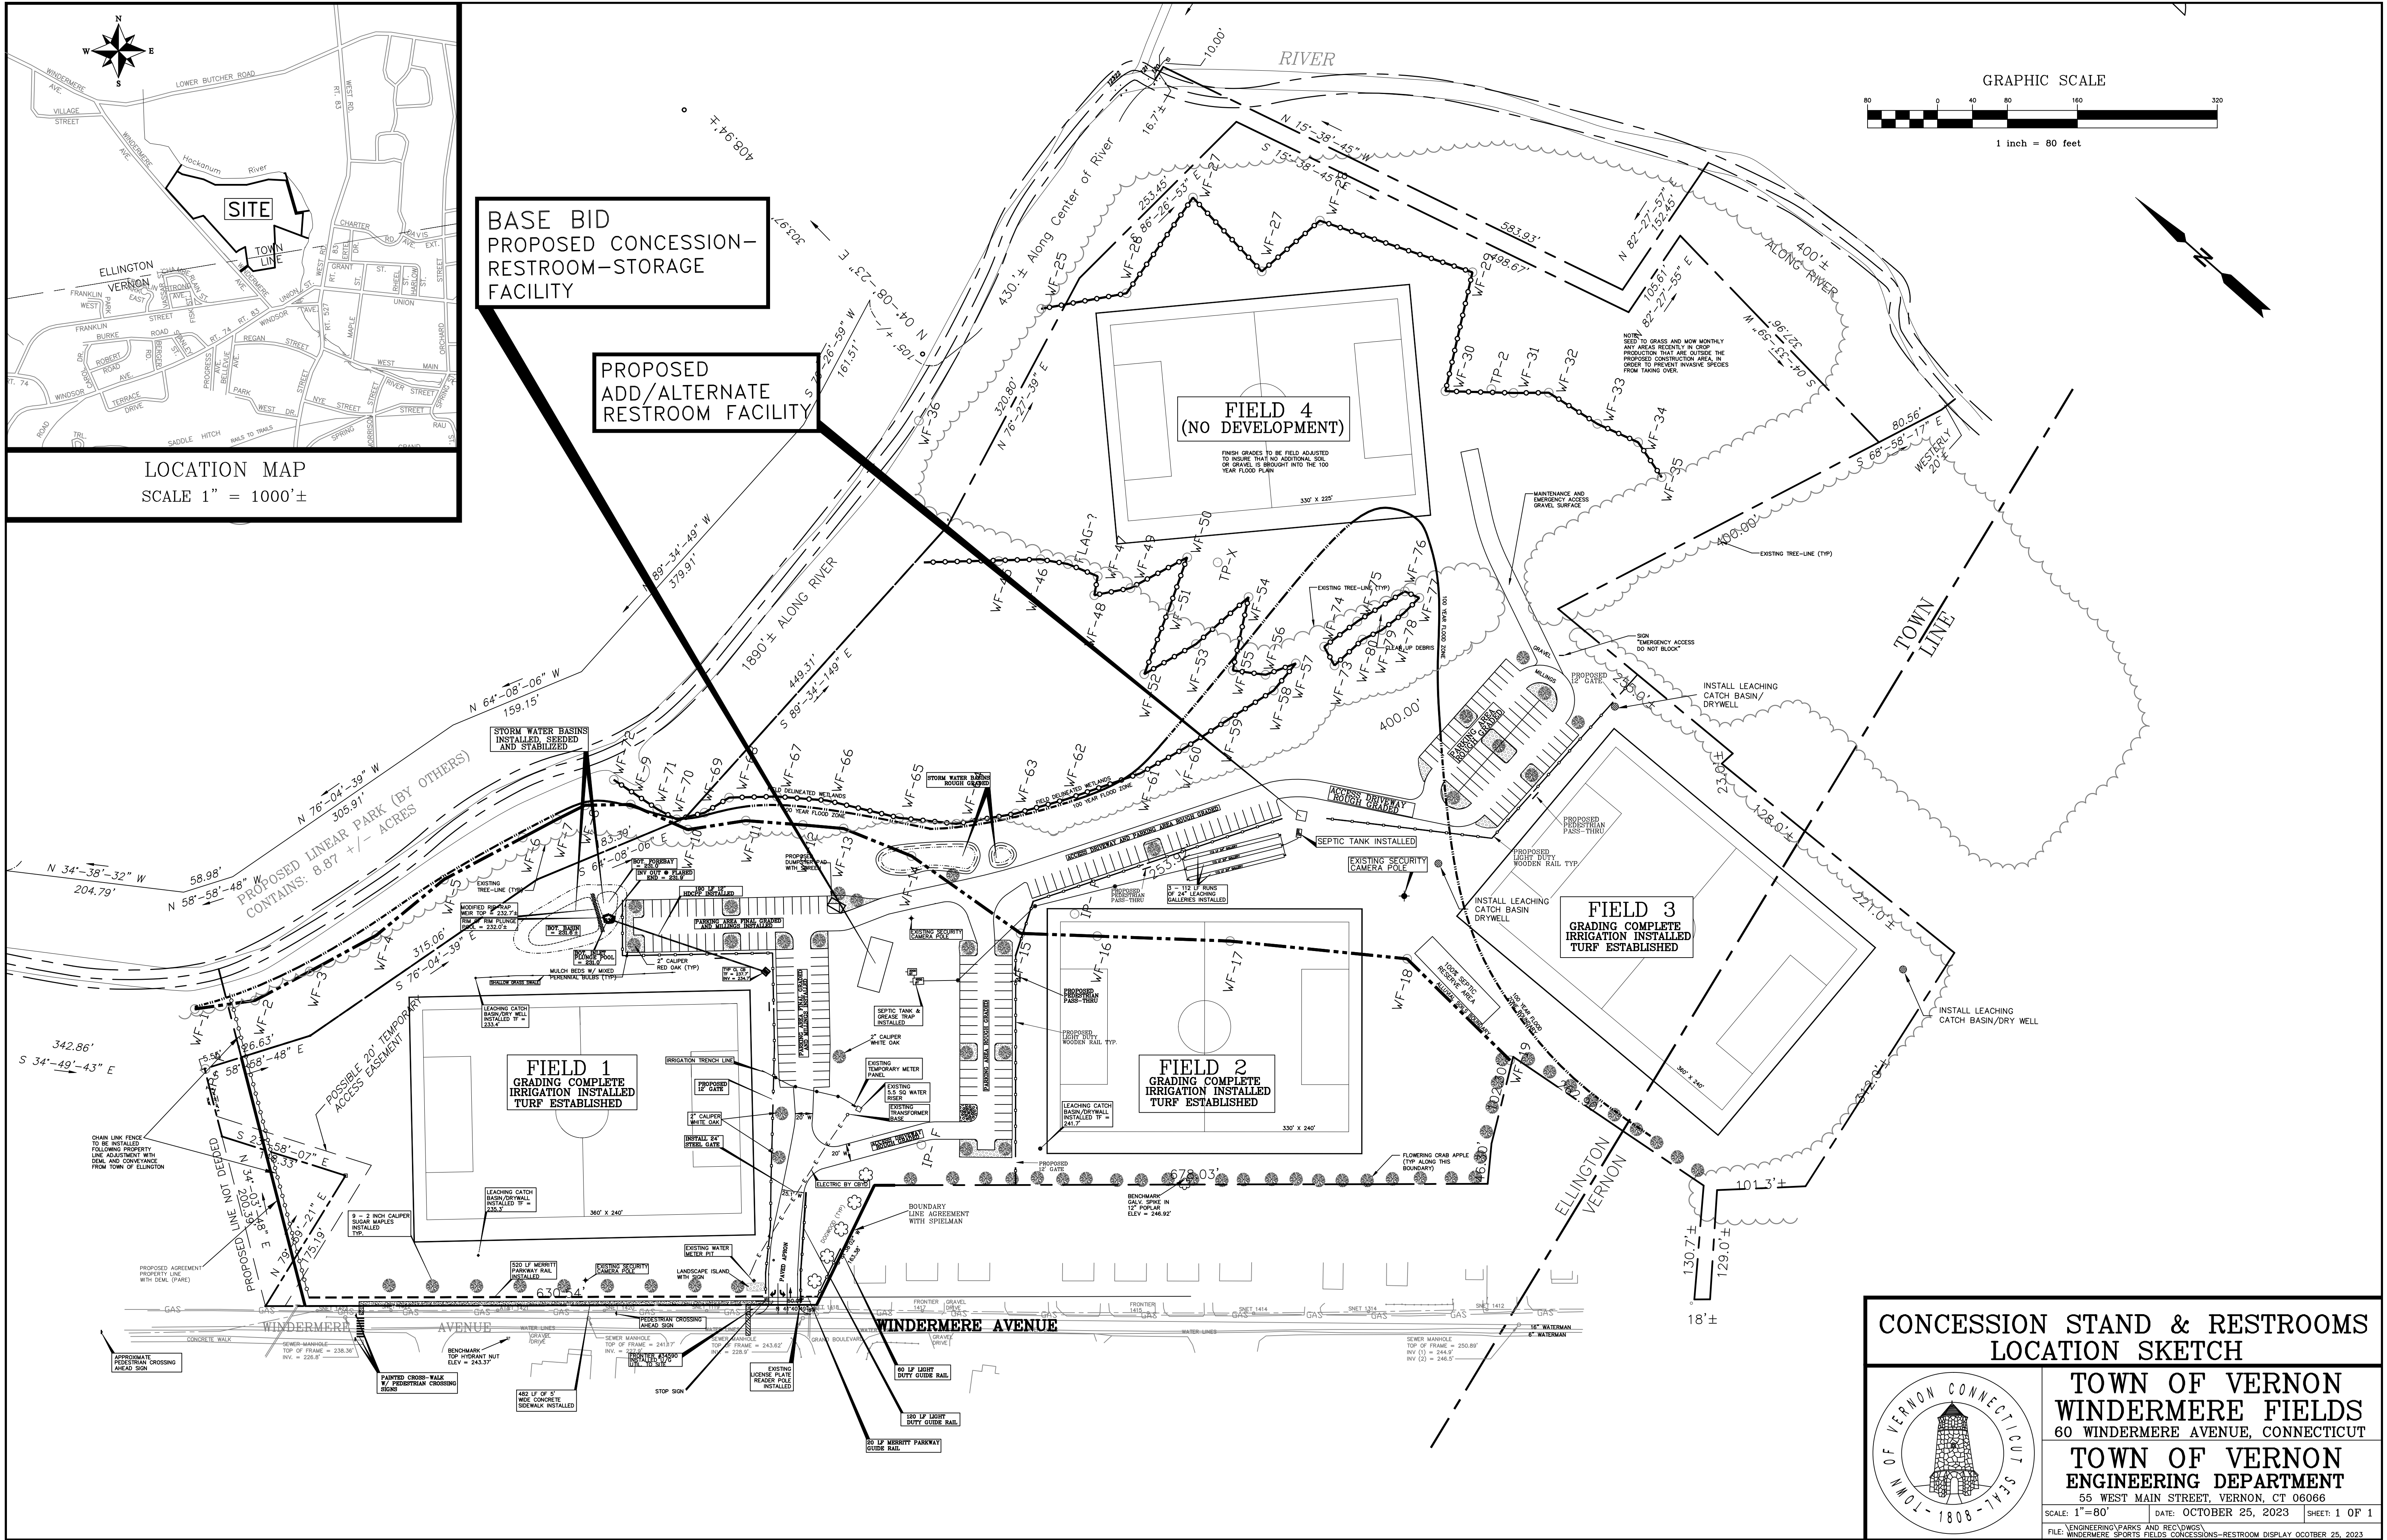

CONCESSION STAND & RESTROOMS
LOCATION SKETCH



TOWN OF VERNON
WINDERMERE FIELDS
60 WINDERMERE AVENUE, CONNECTICUT
TOWN OF VERNON
ENGINEERING DEPARTMENT
55 WEST MAIN STREET, VERNON, CT 06066
SCALE: 1"=80' DATE: OCTOBER 25, 2023 SHEET: 1 OF 1
FILE: WINDERMERE SPORTS FIELDS CONCESSIONS-RESTROOM DISPLAY OCTOBER 25, 2023