


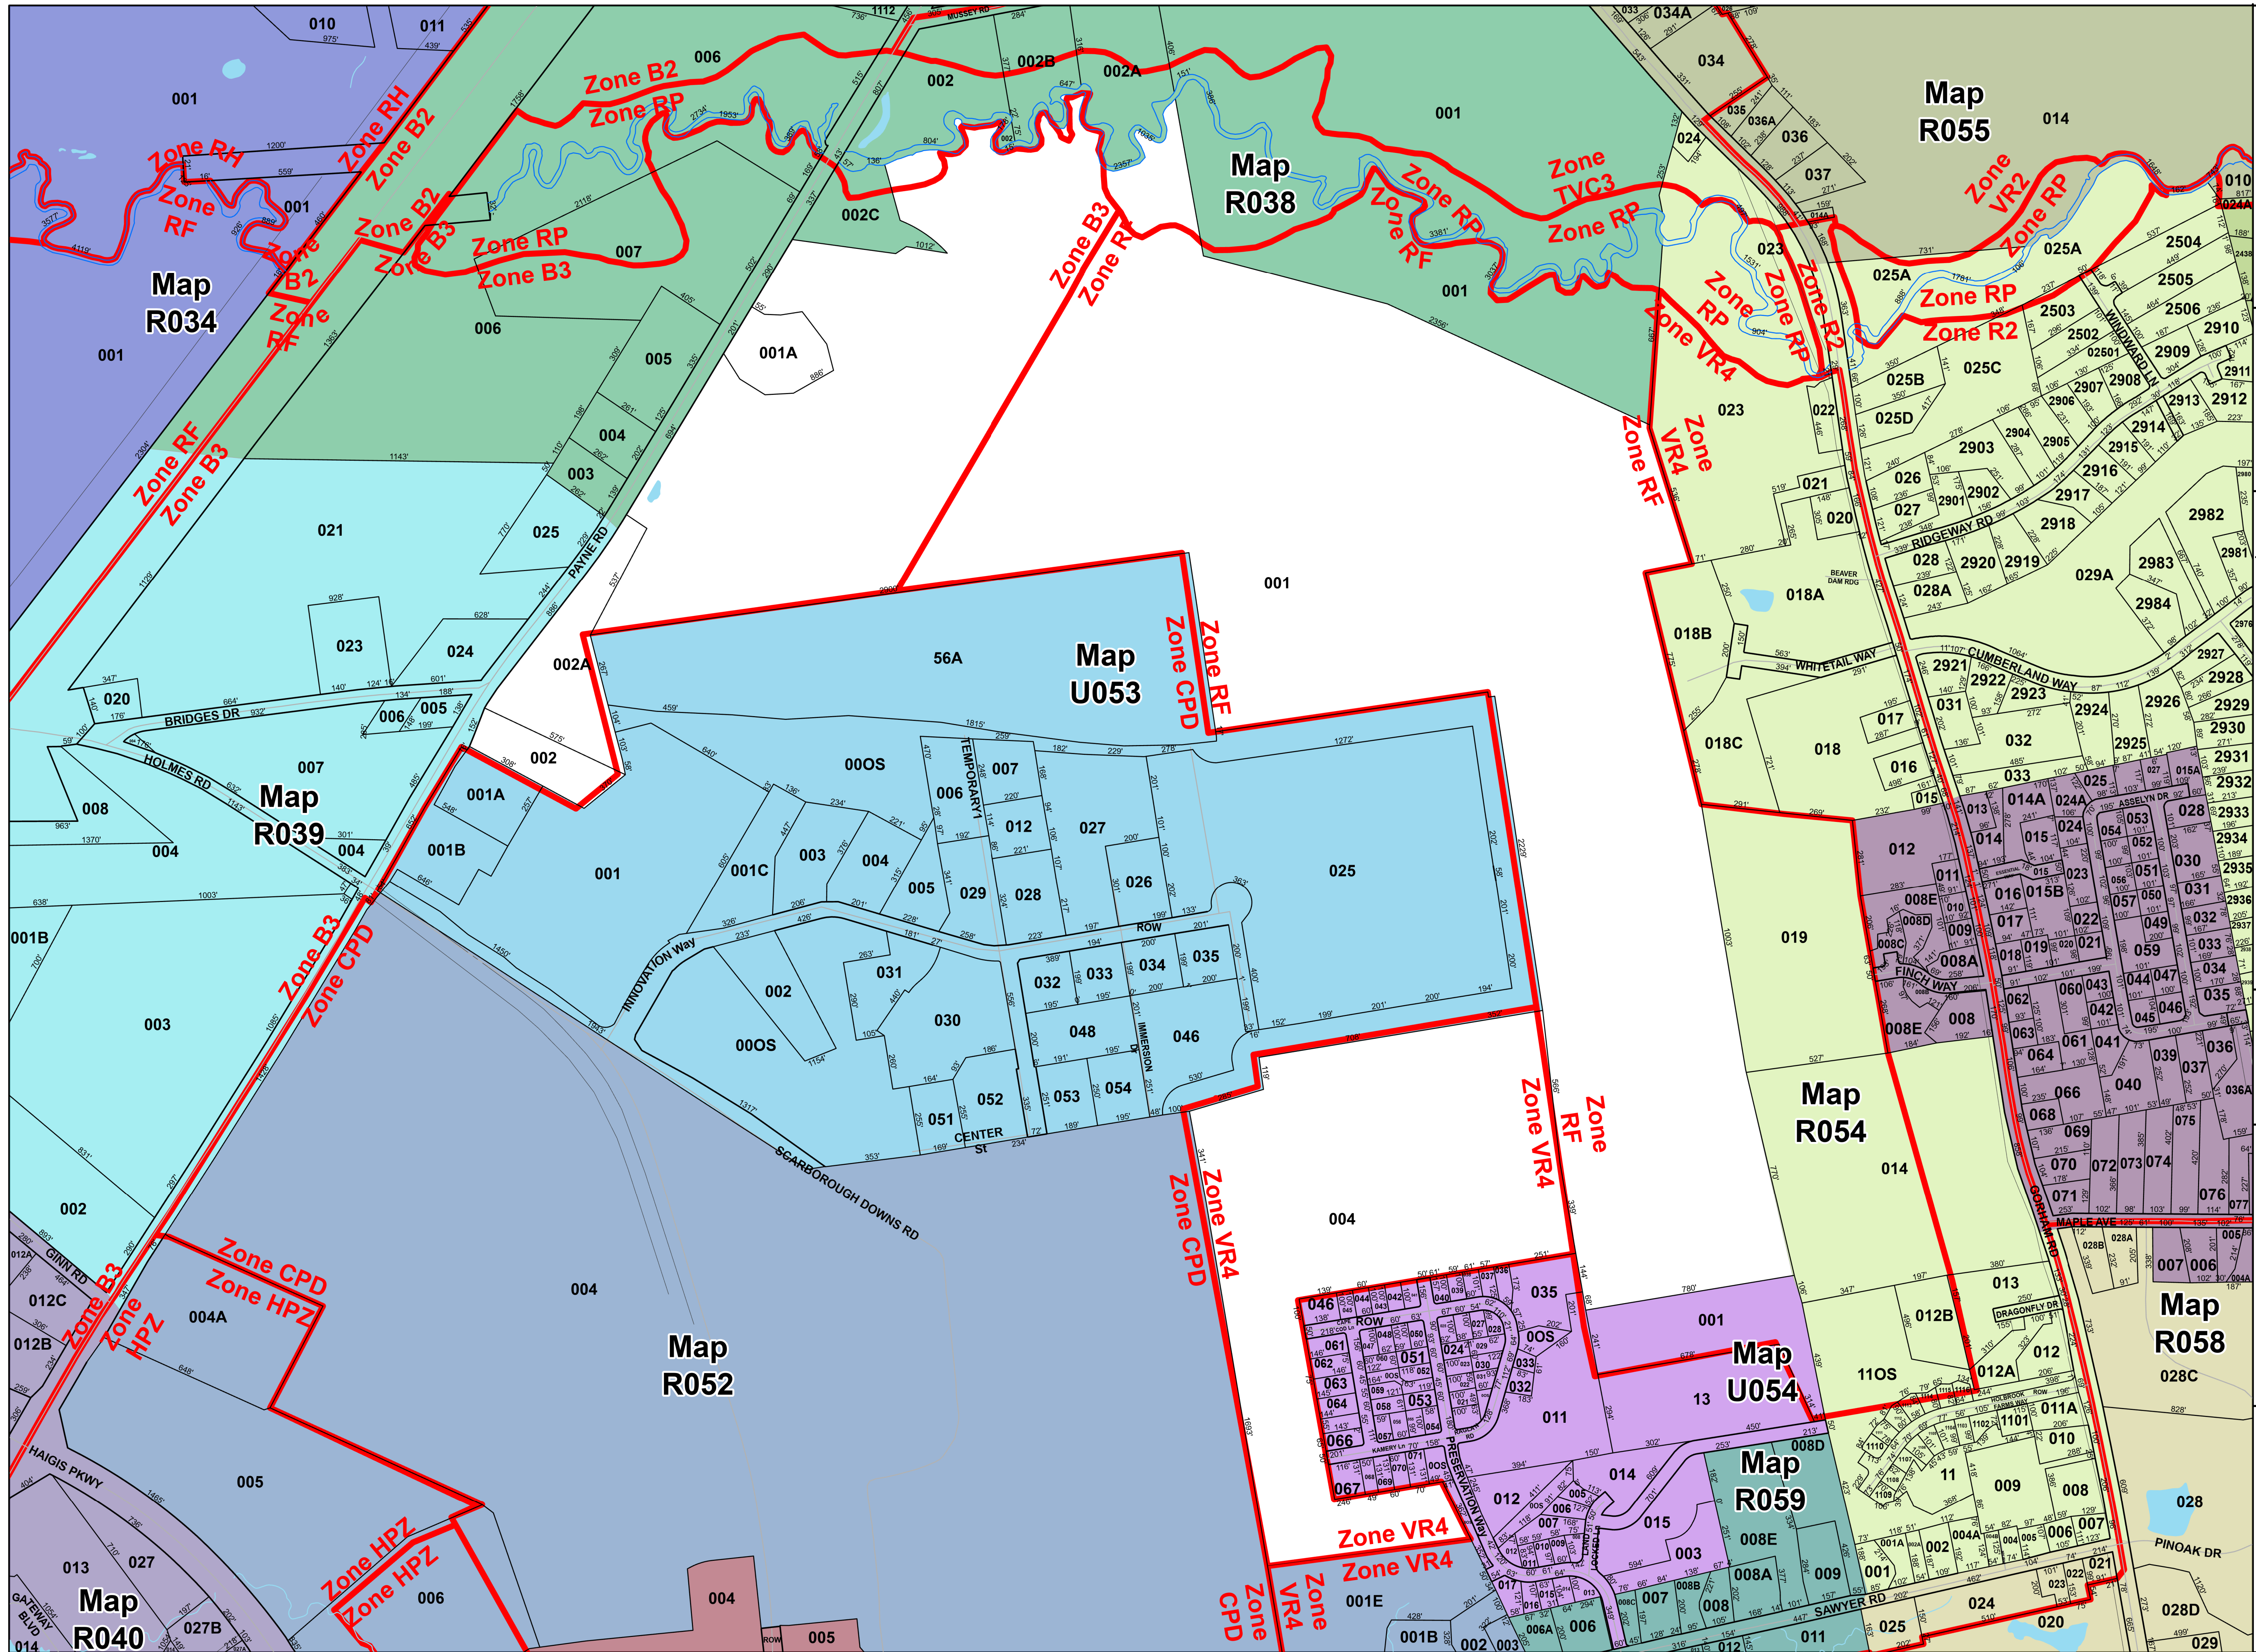


**Town of
Scarborough
Maine**

**For Assessing
Purposes Only**

- Easements
- Condo
- County Boundary
- Private ROW
- Property Line
- Right of Way
- Town Boundary
- Water
- Railroad
- Tax Map Index DDP
- Arrow/Hook Lines
- Red Line** Zoning
- Blue** Water Bodies

April 1, 2023

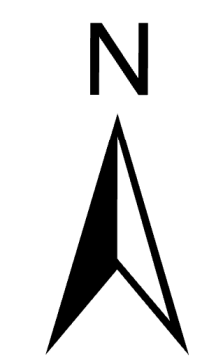

Scale:
1:3,200

**Map
Number
R053**