

STA: 30+27.81,  
12.00'L

VGC

30+00


VGC

N20°11'05"W  
277.69'

29+00

66'-1/2"

22'-3 1/2"

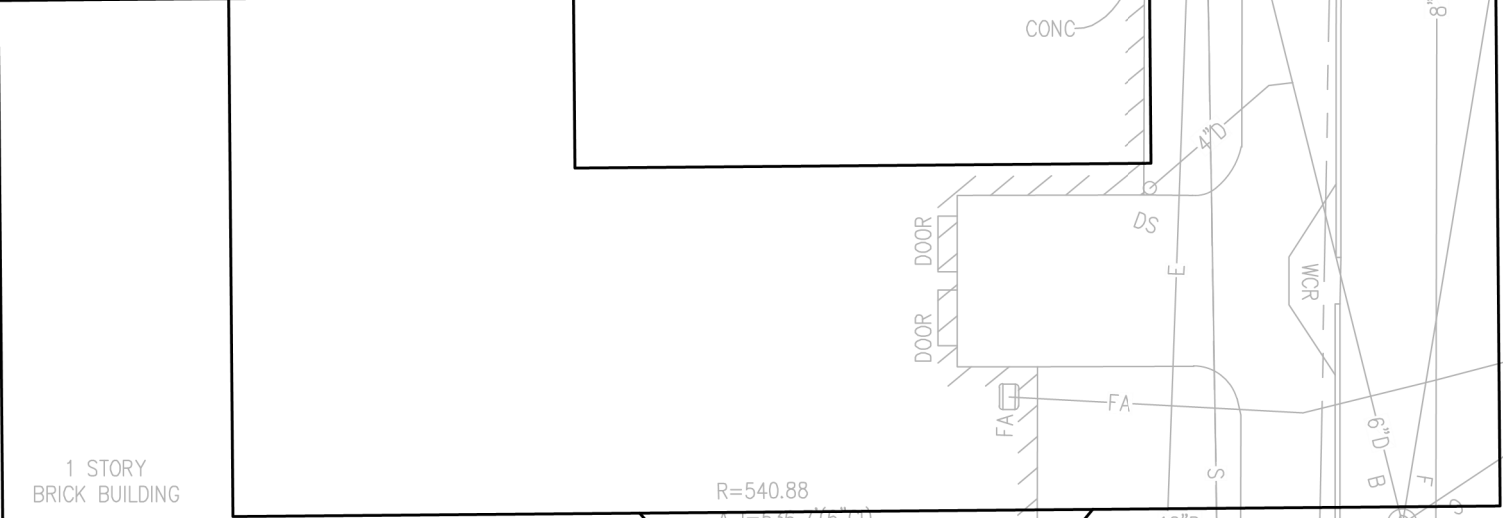


R=540.18  
 A I=535.1'(12")  
 B I=534.7'(6")  
 C I=534.4'(12")  
 D I=533.8'(18")  
 E I=NPV  
 F I=NPV

# ATHLETIC FIELDS

R=541.53  
 ACID NEUTRALIZING  
 SUMP MANHOLE  
 A I=540.3'(4"CI)  
 B TOP OF ELBOW=538.2'(6"CI)  
 C I=537.6'(6"CI)

R=541.25  
 A I=537.8'(4"CI)  
 B I=537.8'(4"CI)  
 C I=537.8'(6"CI)

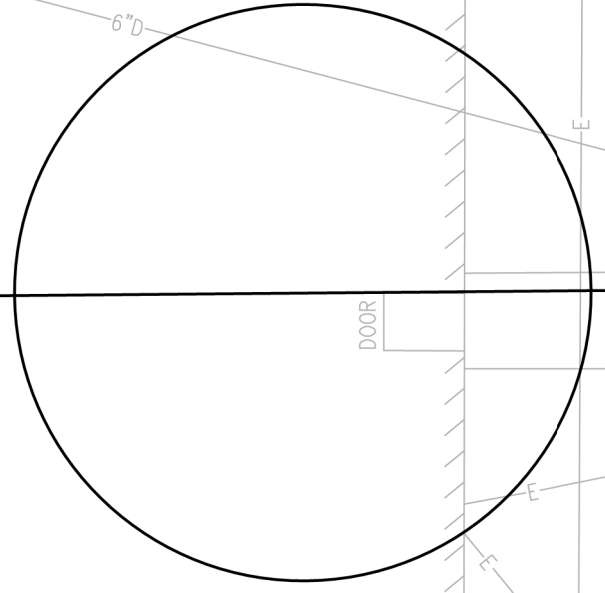

#11 CB  
 N: 58095366.5980  
 E: 5810176757  
 EI.: 539.400

R=541.25  
 A I=535.5'(8"CI)

