

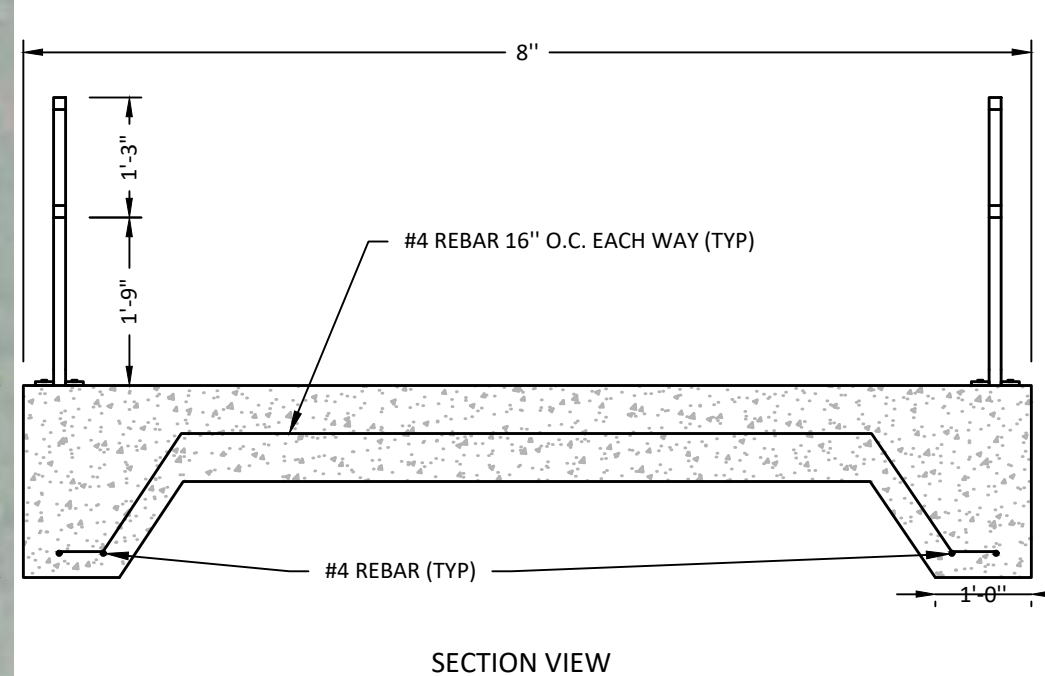
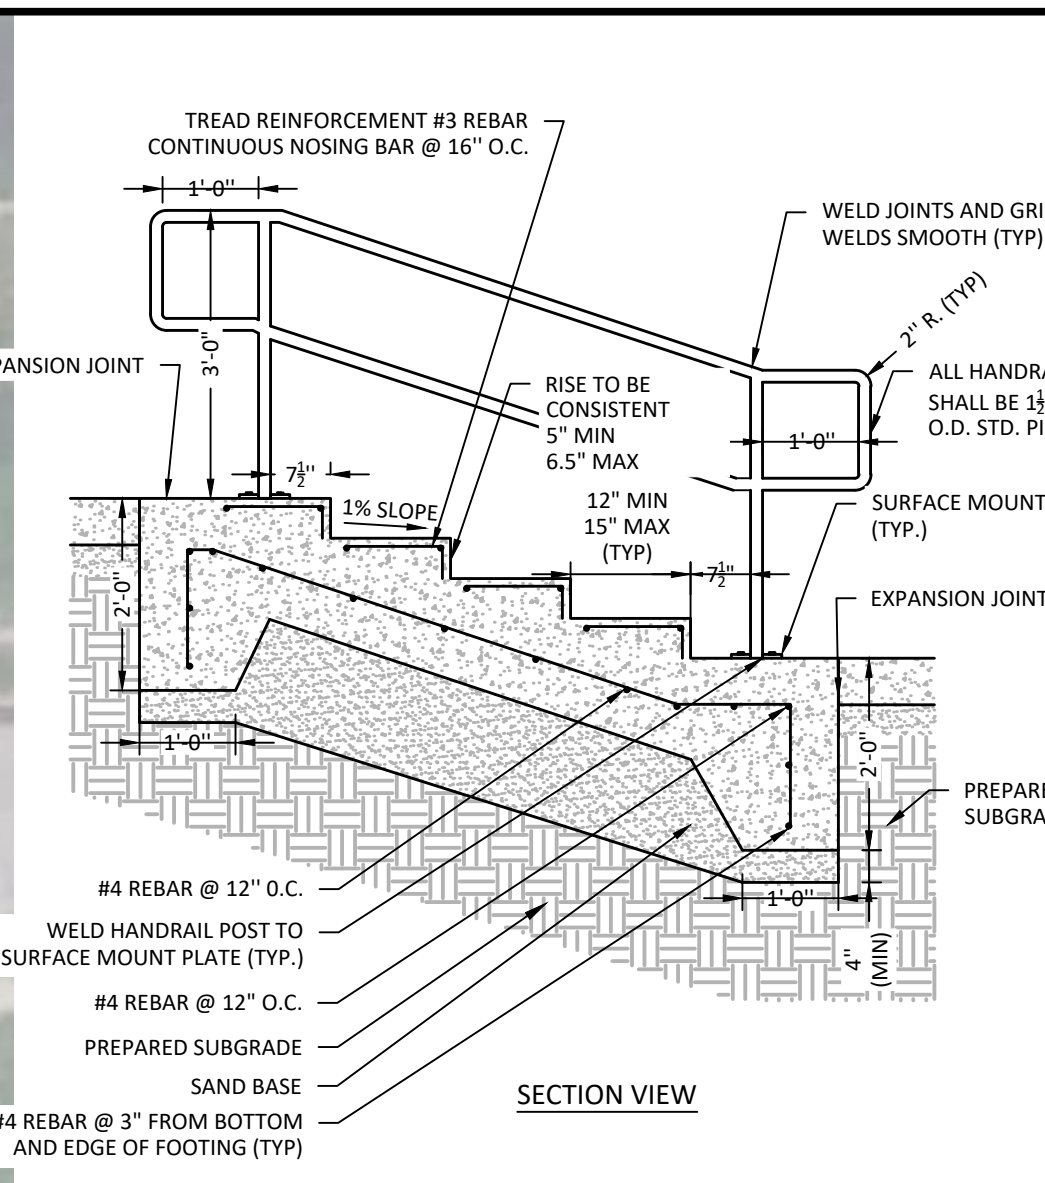


HS

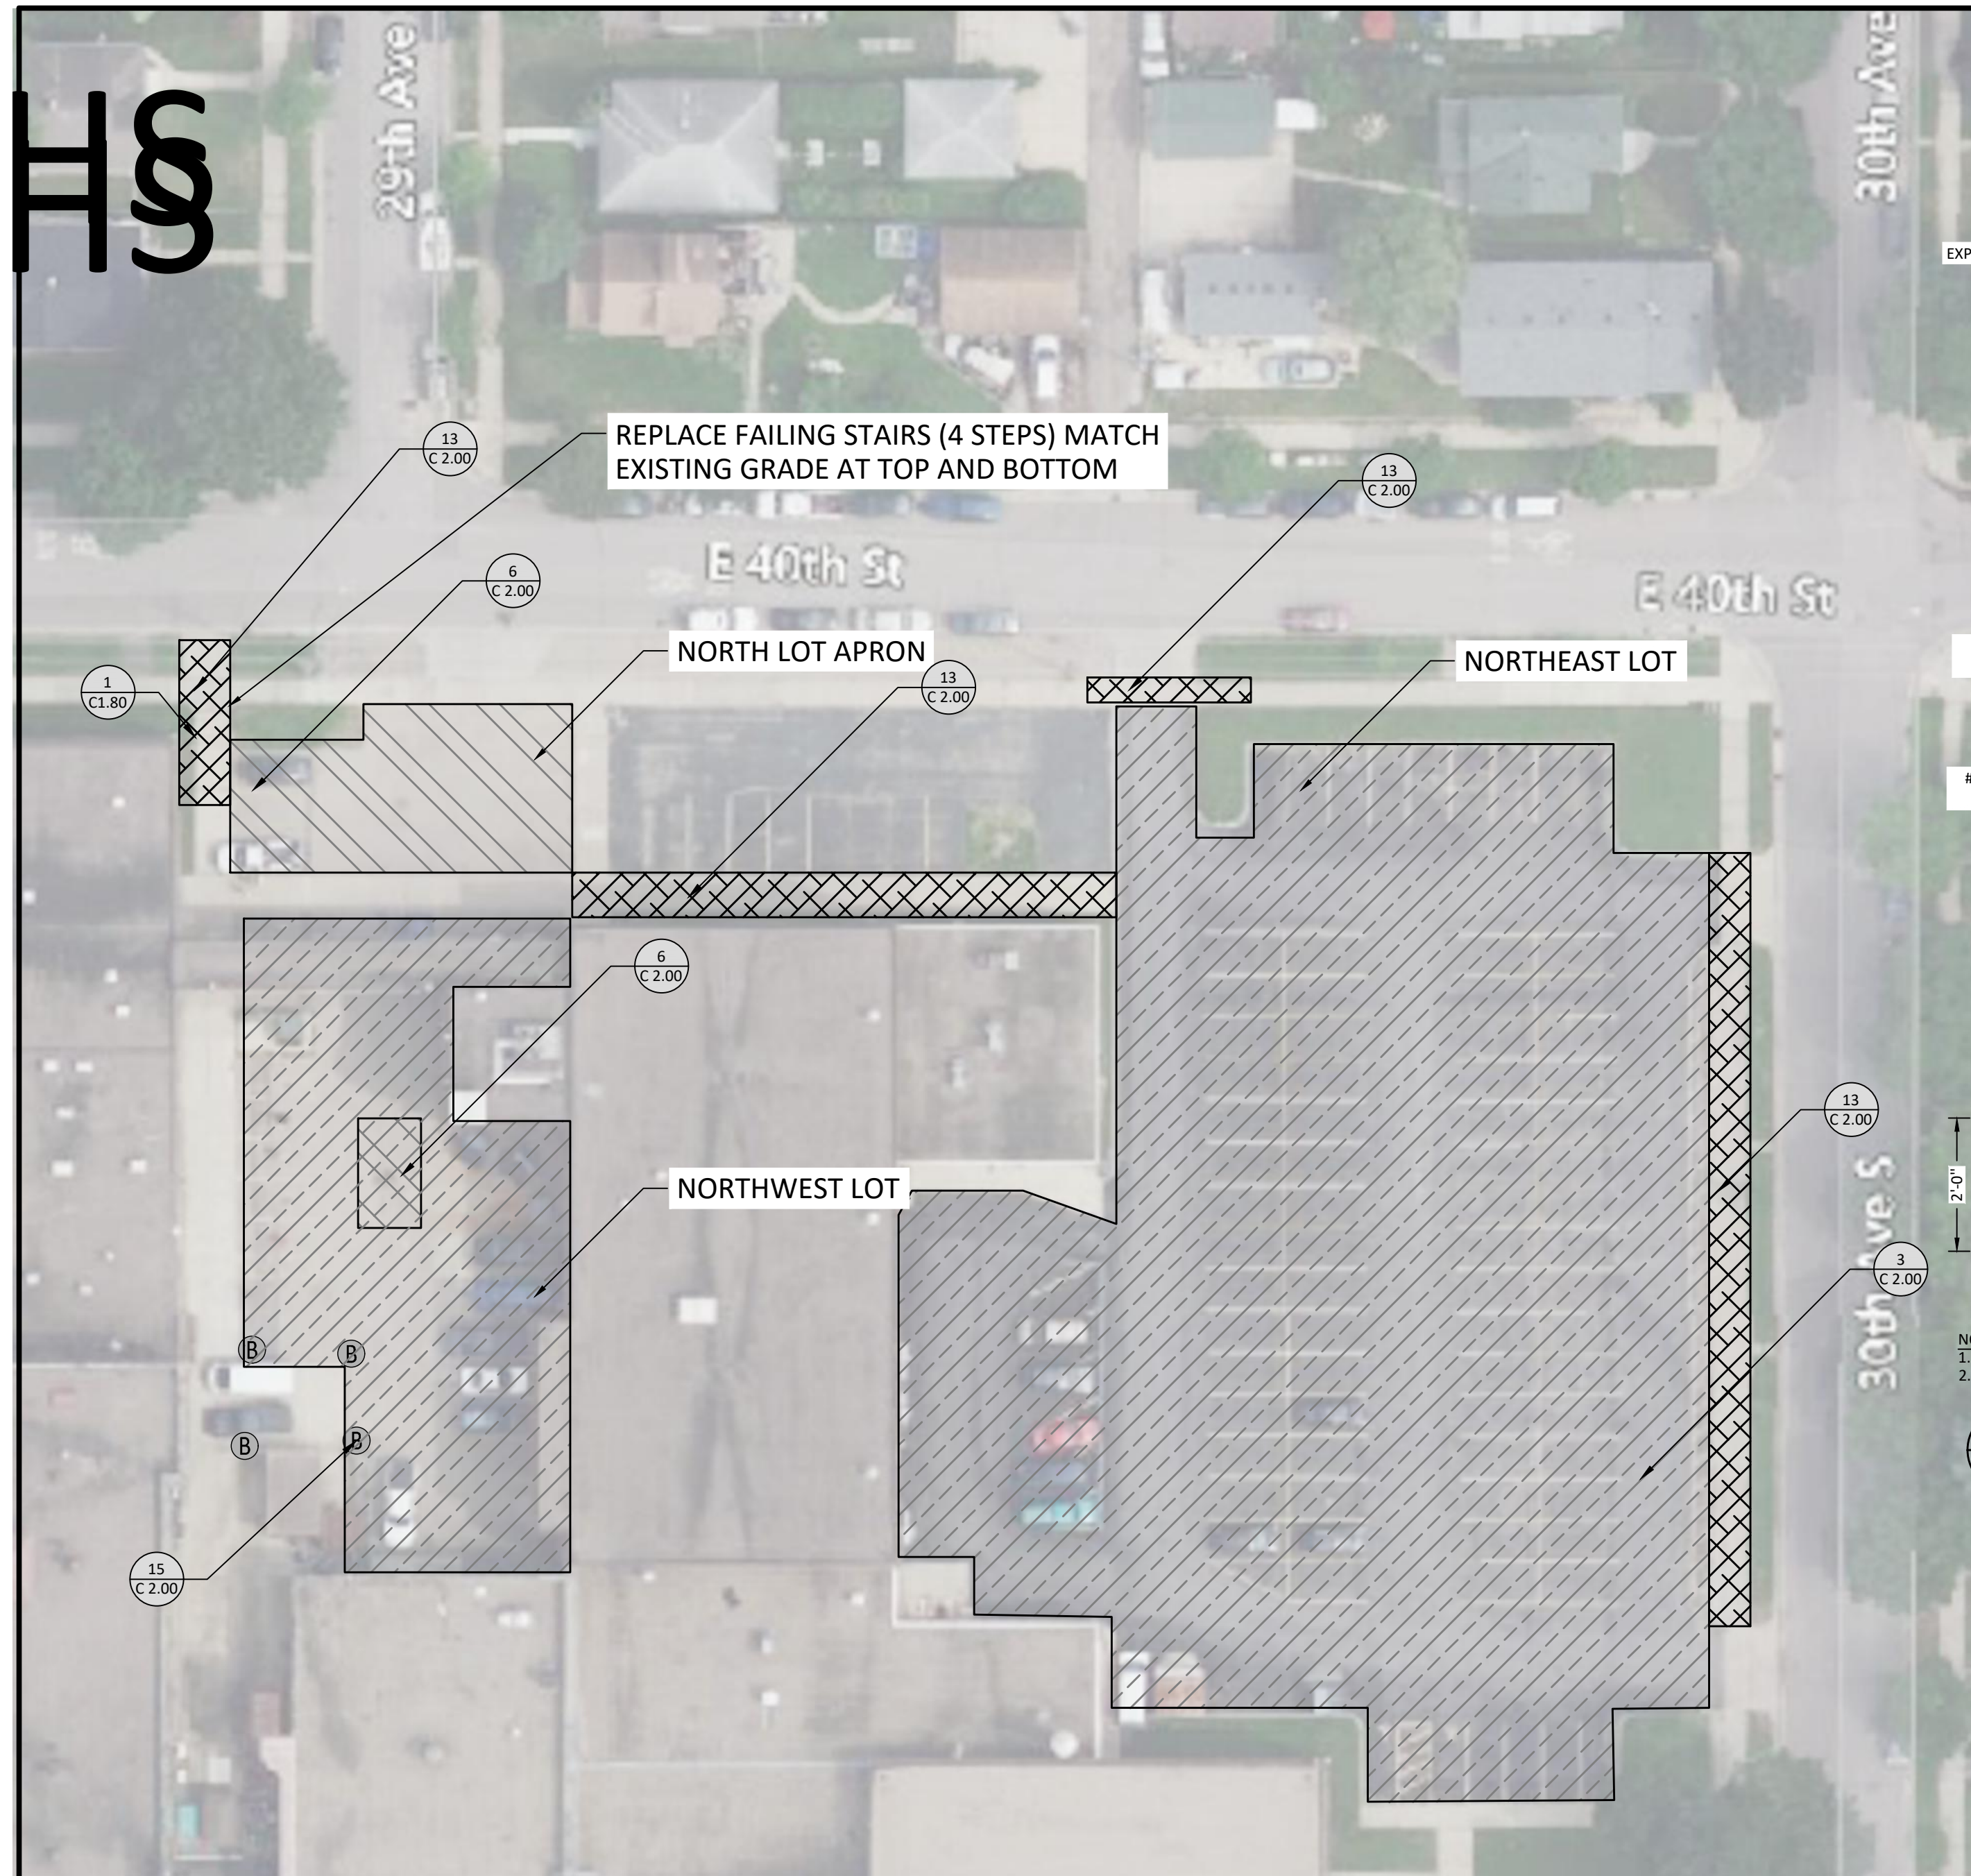

NOTES:
1. HANDRAIL SHALL CONFORM TO ADA AND STATE OF MINNESOTA BUILDING ACCESS SURVEY STANDARDS.
2. HAND RAIL SHALL RECEIVE 1 COAT OF PRIMER AND 2 COATS OF FINISH COLOR AS APPROVED BY ARCHITECT.

1
C1.80
CONCRETE STAIRS

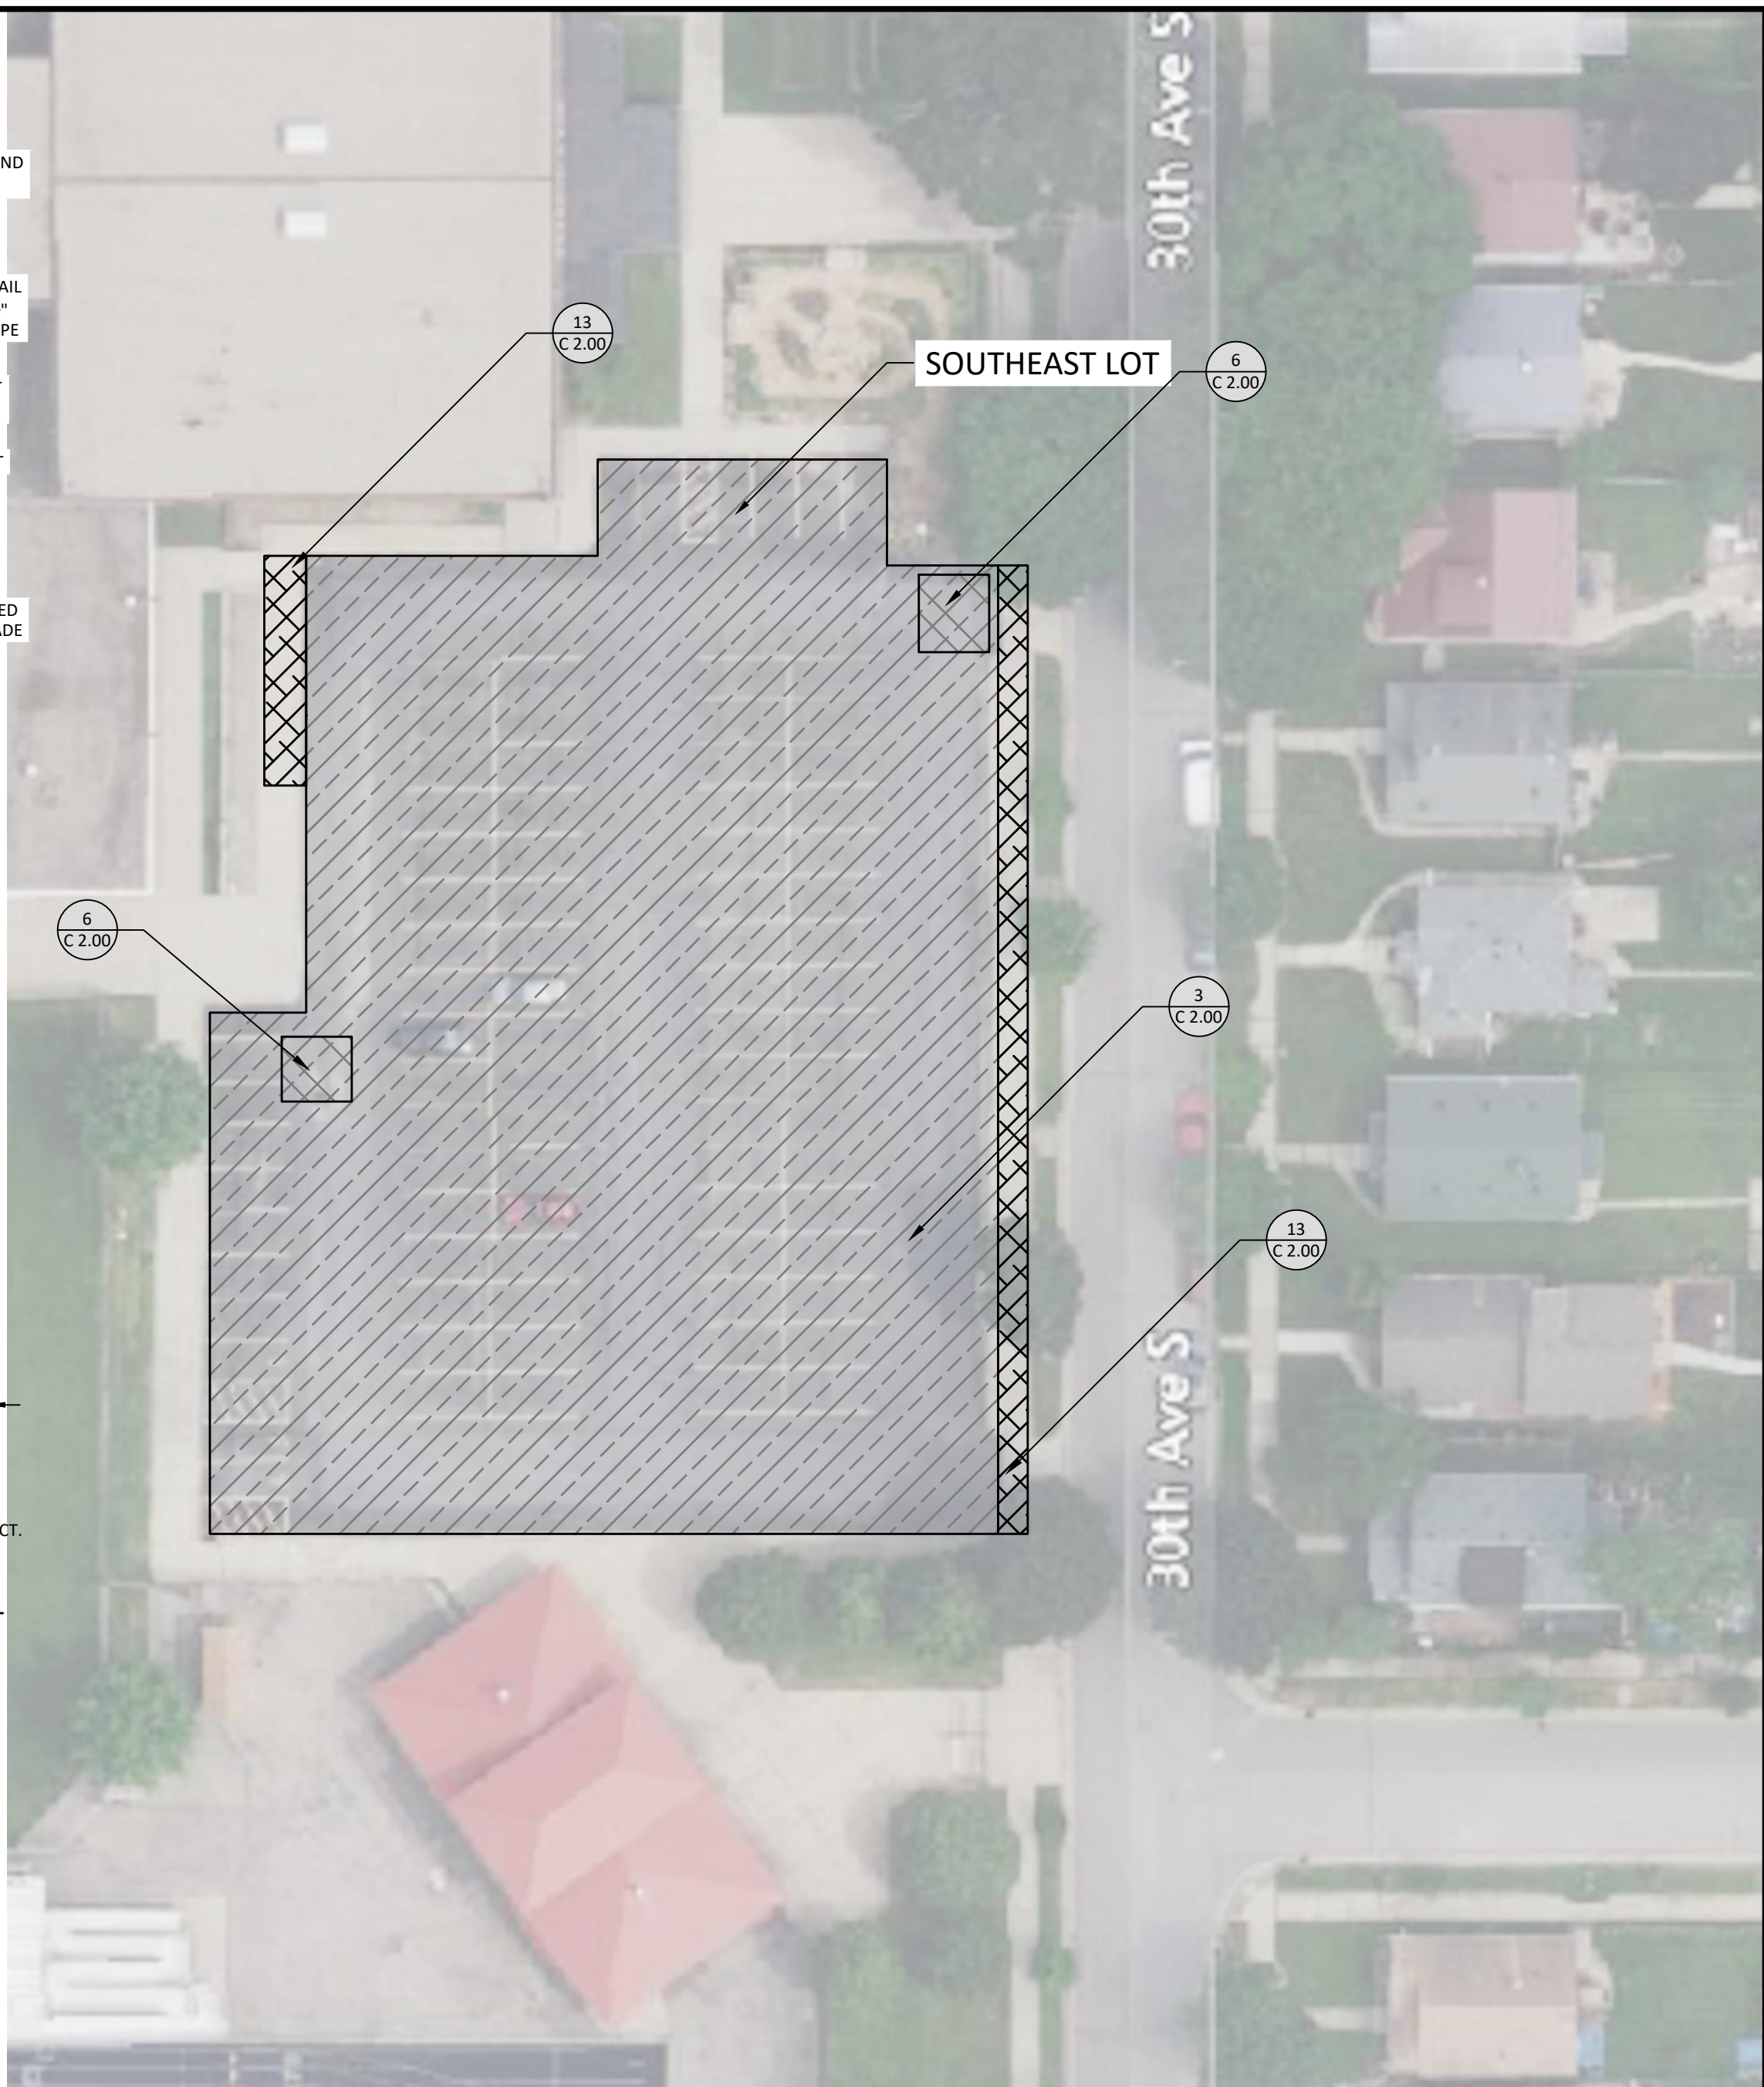

ROOSEVELT HIGH SCHOOL QUANTITIES

THE CONTRACTOR SHALL VERIFY ALL EXISTING CONDITIONS, INCLUDING DETERMINATION OF ALL QUANTITIES, PRIOR TO THE WORK. BASE BID AMOUNT INCLUDES ALL WORK TO ACCOMPLISH THAT WHICH IS ILLUSTRATED ON THE PLAN, UNLESS OTHERWISE NOTED.

"ESTIMATED" QUANTITIES PROVIDED ARE FOR THE CONTRACTOR'S REFERENCE ONLY.
"ASSUMED" QUANTITIES SHALL BE INCLUDED IN THE CONTRACTOR'S BASE BID COST.
FINAL QUANTITIES WILL BE ADJUSTED USING UNIT PRICES.

NORTH LOT APRON
ESTIMATED HEAVY DUTY BITUMINOUS PAVEMENT RECLAIM AND REPAVE = 2,681 S.Y.

NORTHWEST LOT
ESTIMATED BITUMINOUS SEAL COAT = 3,687 S.Y.

SOUTHEAST LOT
ESTIMATED BITUMINOUS SEAL COAT = 3,440 S.Y.


NORTHEAST LOT
ASSUMED BITUMINOUS CRACK SEAL = 320 L.F.

LEGEND

- 1
C2.00 REFERENCE KEY TO SITE DETAILS
DETAIL I.D. NUMBER (TOP)
DETAIL SHEET NUMBER (BOTTOM)
- B BOLLARD 16
C2.00
- BITUMINOUS PAVEMENT CRACKSEAL / SEALCOAT WITH FOGSEAL 3
C2.00
- BITUMINOUS PAVEMENT RECLAIM AND REPAVE MEDIUM DUTY 4
C2.00
- CONCRETE WALK REPAIR 13
C2.00

NOTES

1. REFER TO SHEET T1.00, TITLE SHEET, FOR RELATED GENERAL NOTES.
2. CONTRACTOR SHALL VERIFY ALL EXISTING CONDITIONS PRIOR TO THE BIDDING.
3. CONTRACTOR SHALL BE RESPONSIBLE FOR SHOOTING AND RECORDING EXISTING PAVEMENT SURFACE ELEVATIONS. ONCE BITUMINOUS PAVEMENT HAS BEEN REMOVED, THE CONTRACTOR SHALL BE RE-ESTABLISH ELEVATIONS THAT WILL ENSURE POSITIVE DRAINAGE AS APPROPRIATE.
4. RESTRIPE PARKING LOT STALLS AS APPLICABLE. OBSERVE AND MAP EXISTING PRIOR TO BEGINNING WORK.

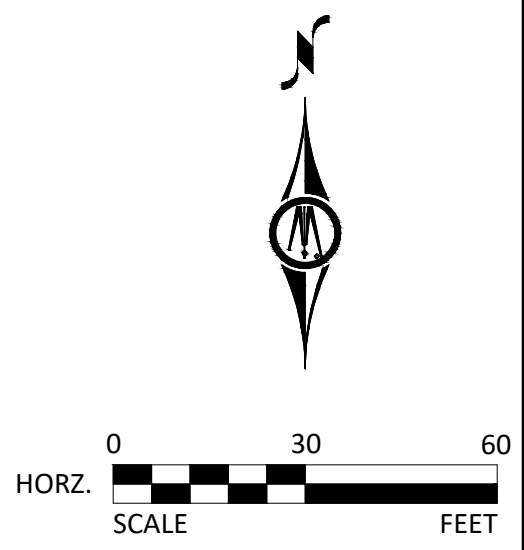

© Bolton & Menk, Inc. 2024. All Rights Reserved. P:\USD_ED_MINN\21131100\CAD\21131100_C_PRT_A1.dwg 1/12/2024 2:24:57 PM

I HEREBY CERTIFY THAT THIS PLAN, SPECIFICATION, OR REPORT WAS PREPARED BY ME OR UNDER MY DIRECT SUPERVISION AND THAT I AM A DULY LICENSED LANDSCAPE ARCHITECT UNDER THE LAWS OF THE STATE OF MINNESOTA.

Jay R. Pomeroy
LIC. NO. 23543 DATE 01/12/2024



7575 GOLDEN VALLEY RD, SUITE 200
GOLDEN VALLEY, MINNESOTA 55427
Phone: (763) 544-7129
Email: GoldenValley@bolton-menk.com
www.bolton-menk.com

DESIGNED	NO.	ISSUED FOR	DATE
CDL			
CDL			
CHECKED			
JRP			
CLIENT PROJ. NO.	24-2411		

MINNEAPOLIS, MN
FY24 SITE WORK
ROOSEVELT HIGH SCHOOL

ALTERNATE 6

SHEET

C 1.80