

SUPPLEMENTAL CONDOMINIUM MAP
BRIGHTON LIFELONG LEARNING AND RESOURCE CENTER
 LOT 1, BLOCK 1, PLATTE VALLEY MEDICAL CENTER
 PART OF THE NORTH 1/2 SECTION 8, T1S, R68W, 6TH P.M.
 CITY OF BRIGHTON, COUNTY OF ADAMS, STATE OF COLORADO
 SHEET 2 OF 4



NORTH


SCALE: 1" = 40'




LEGEND

- GCE - GENERAL COMMON ELEMENT
- LCE - LIMITED COMMON ELEMENT

RESOURCE UNIT

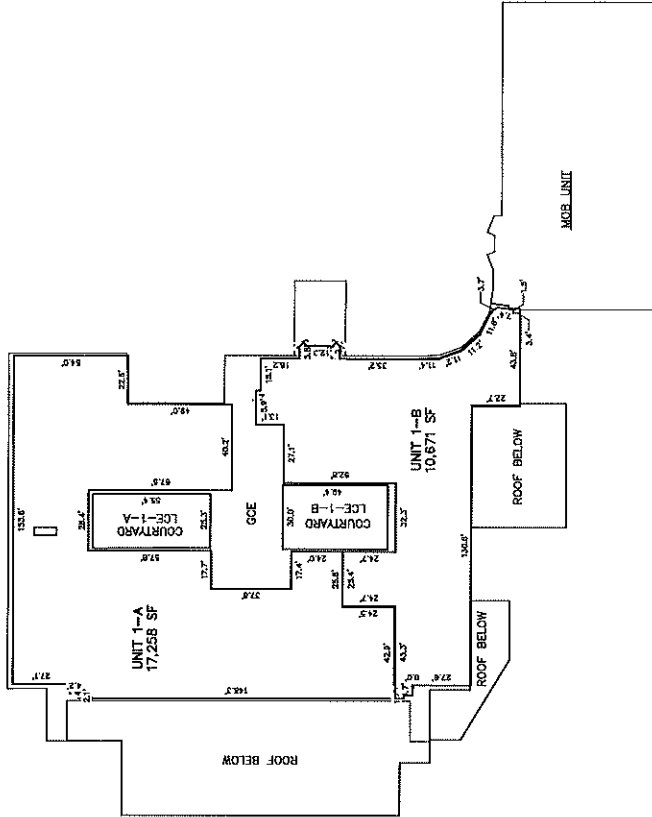

RESOURCE UNIT

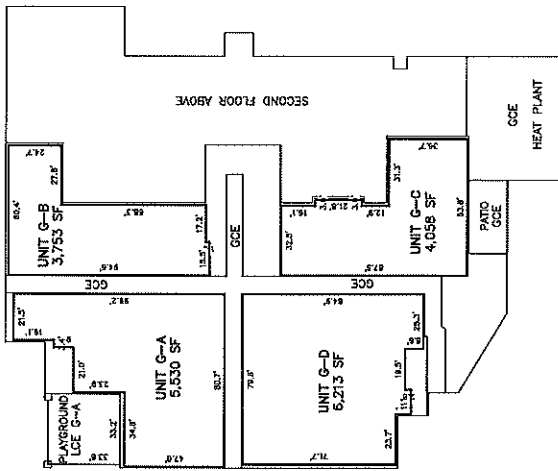

PROJECT NO. **S195071**
 DATE: 4/27/19
 DRAWN BY: JPE
 CHECKED BY: JMH

EHRHART
 LAND SURVEYING
 P.O. Box 930 • Eric Colomado 80516
 (303) 822-3340
 www.coloadesubs.com