

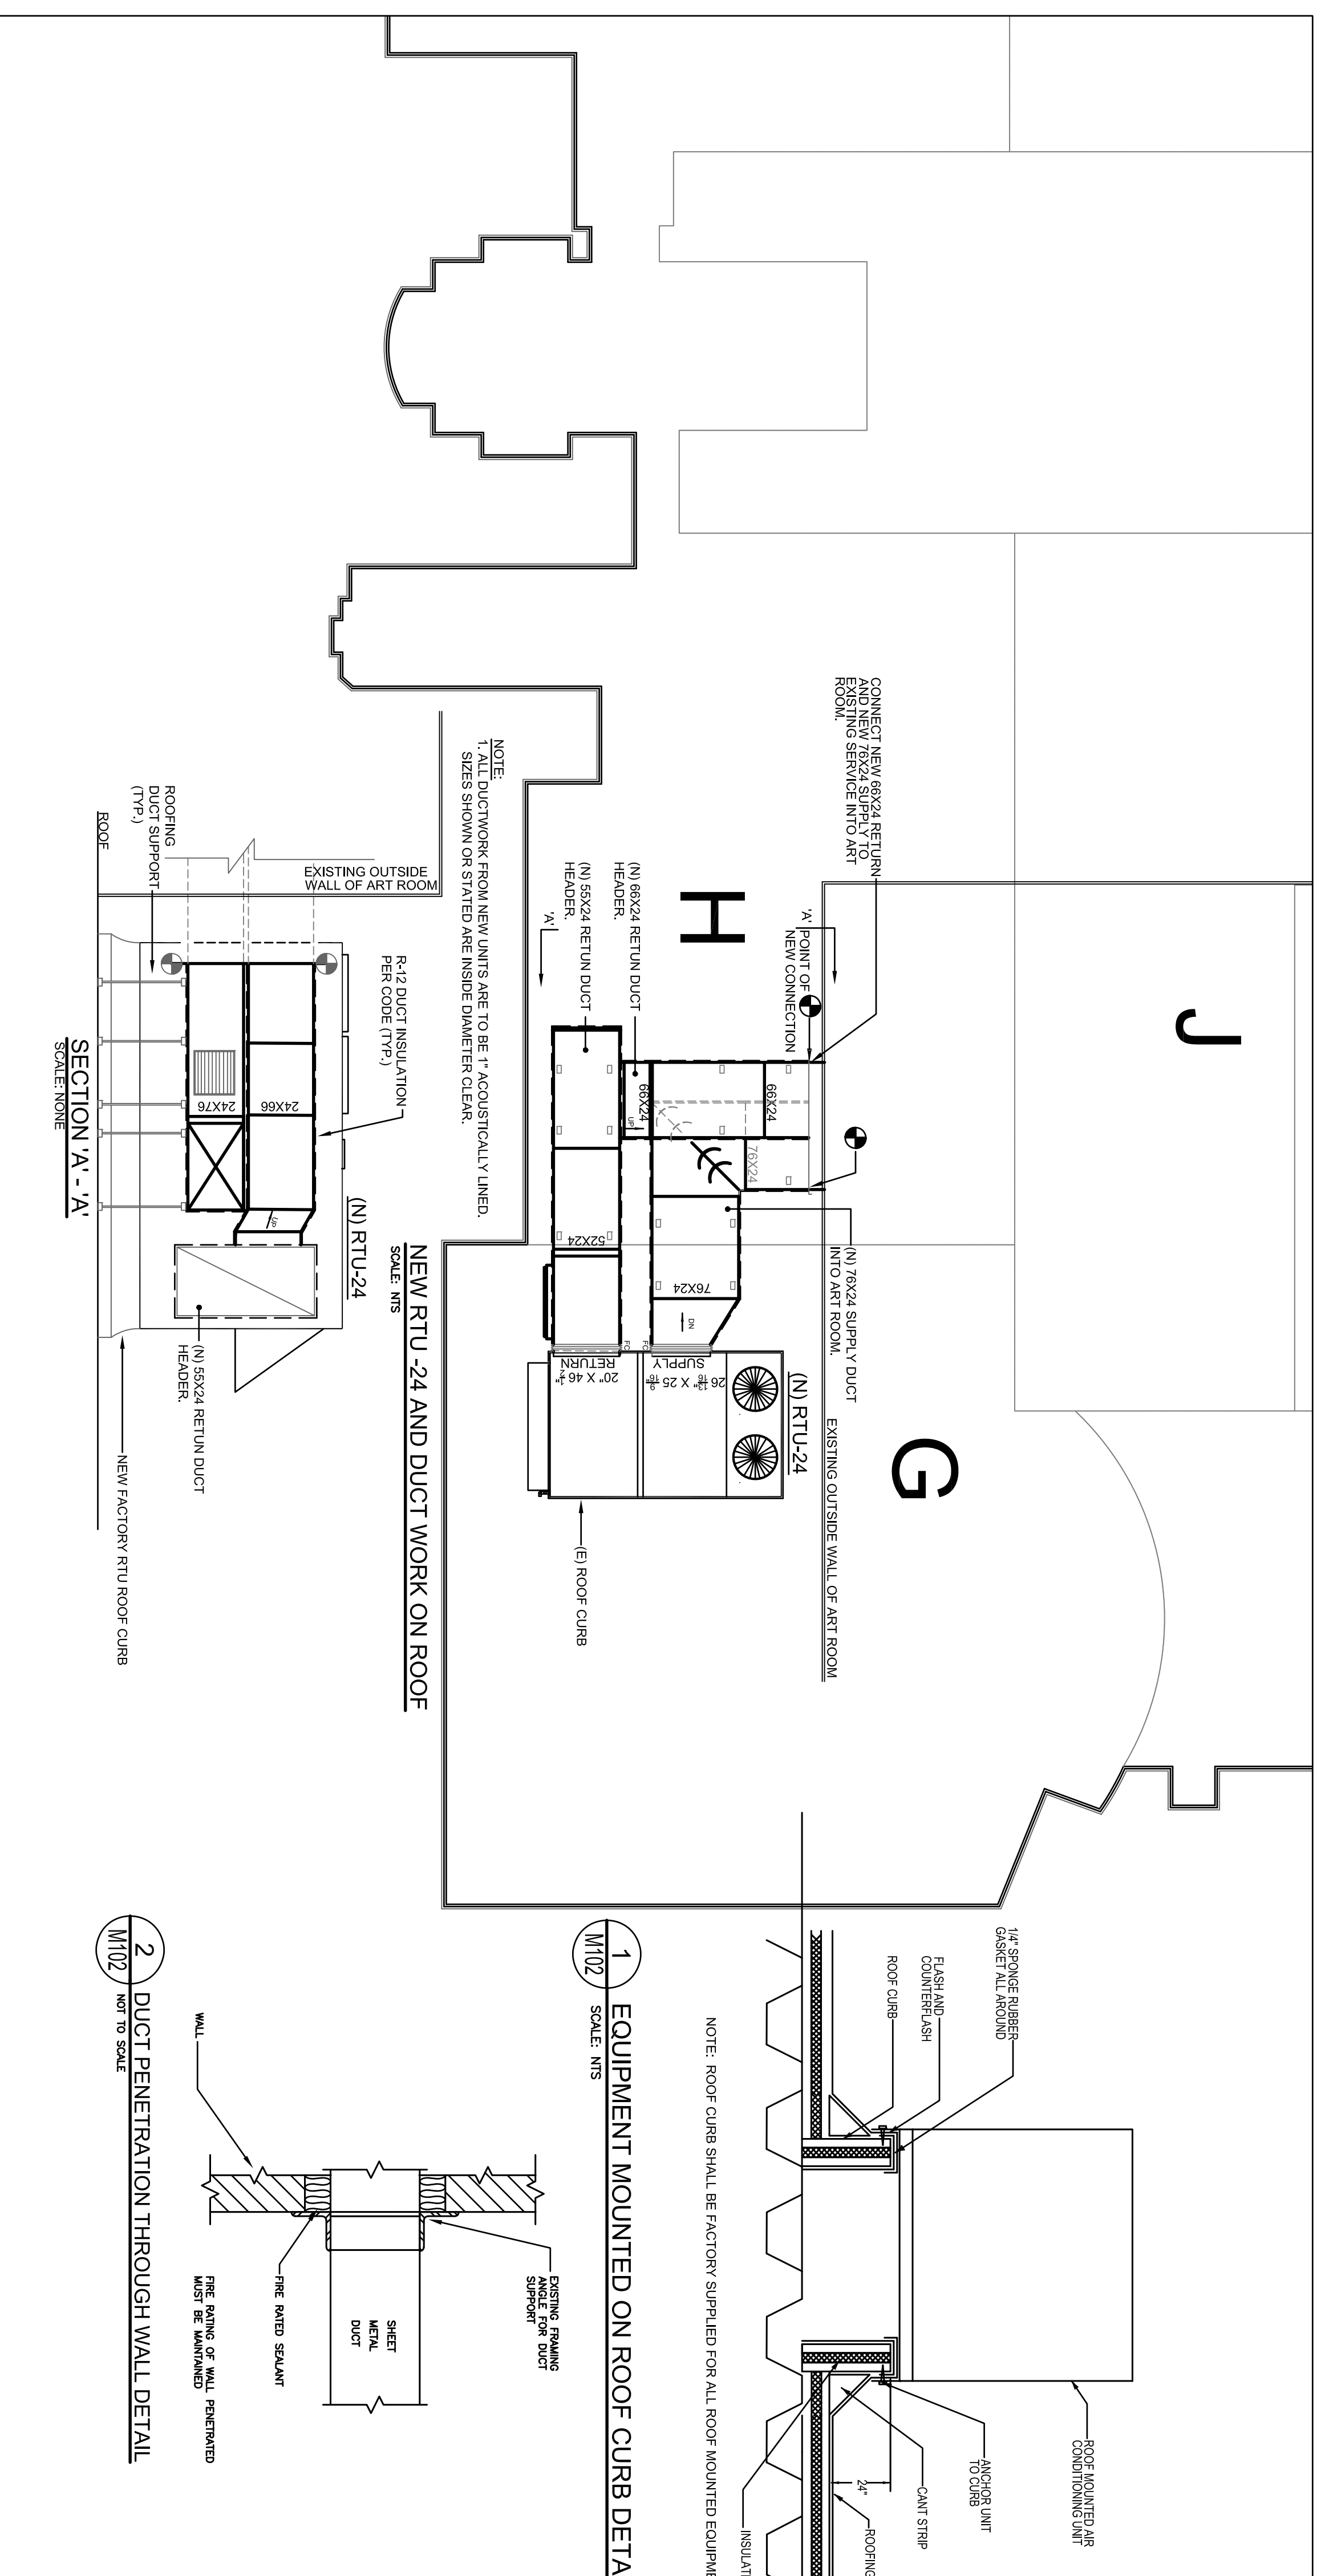


MECHANICAL ROOFTOP DEMOLITION PART PLAN-RTU #24

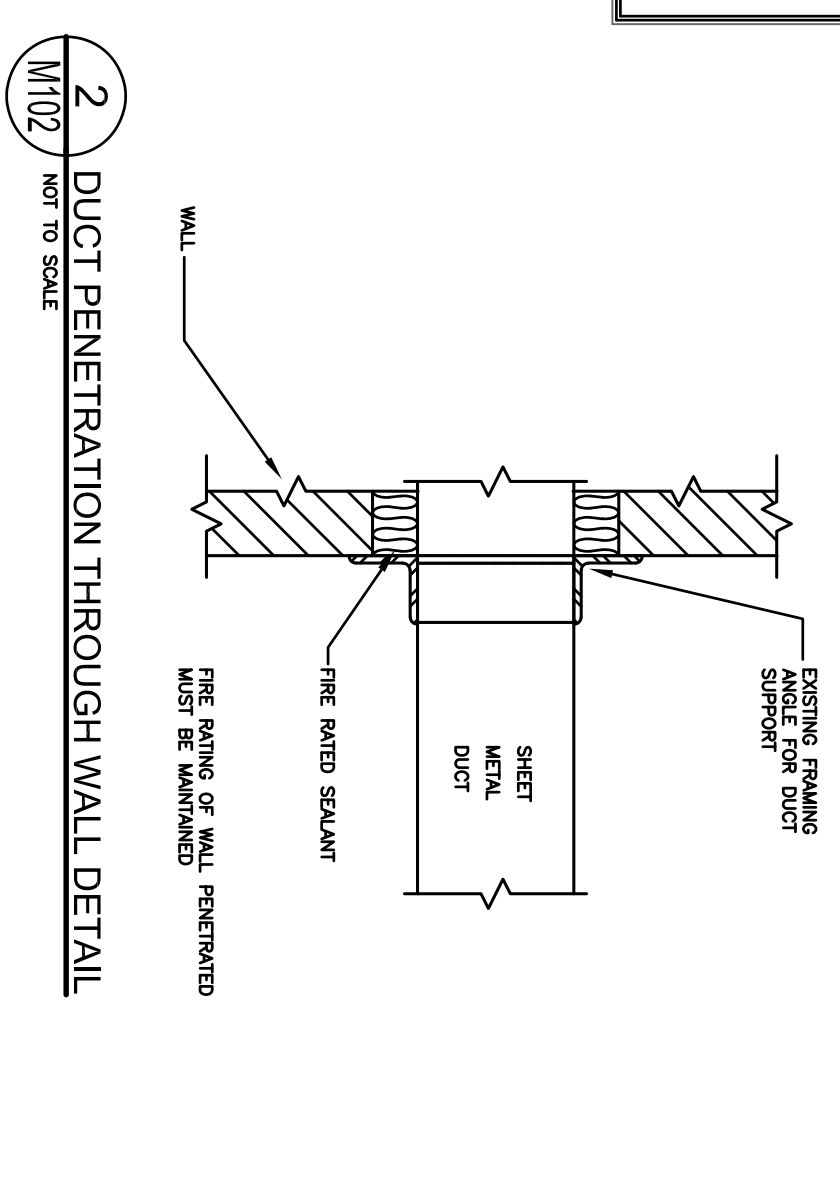

MECHANICAL ROOFTOP NEW WORK PART PLAN-RTU #24

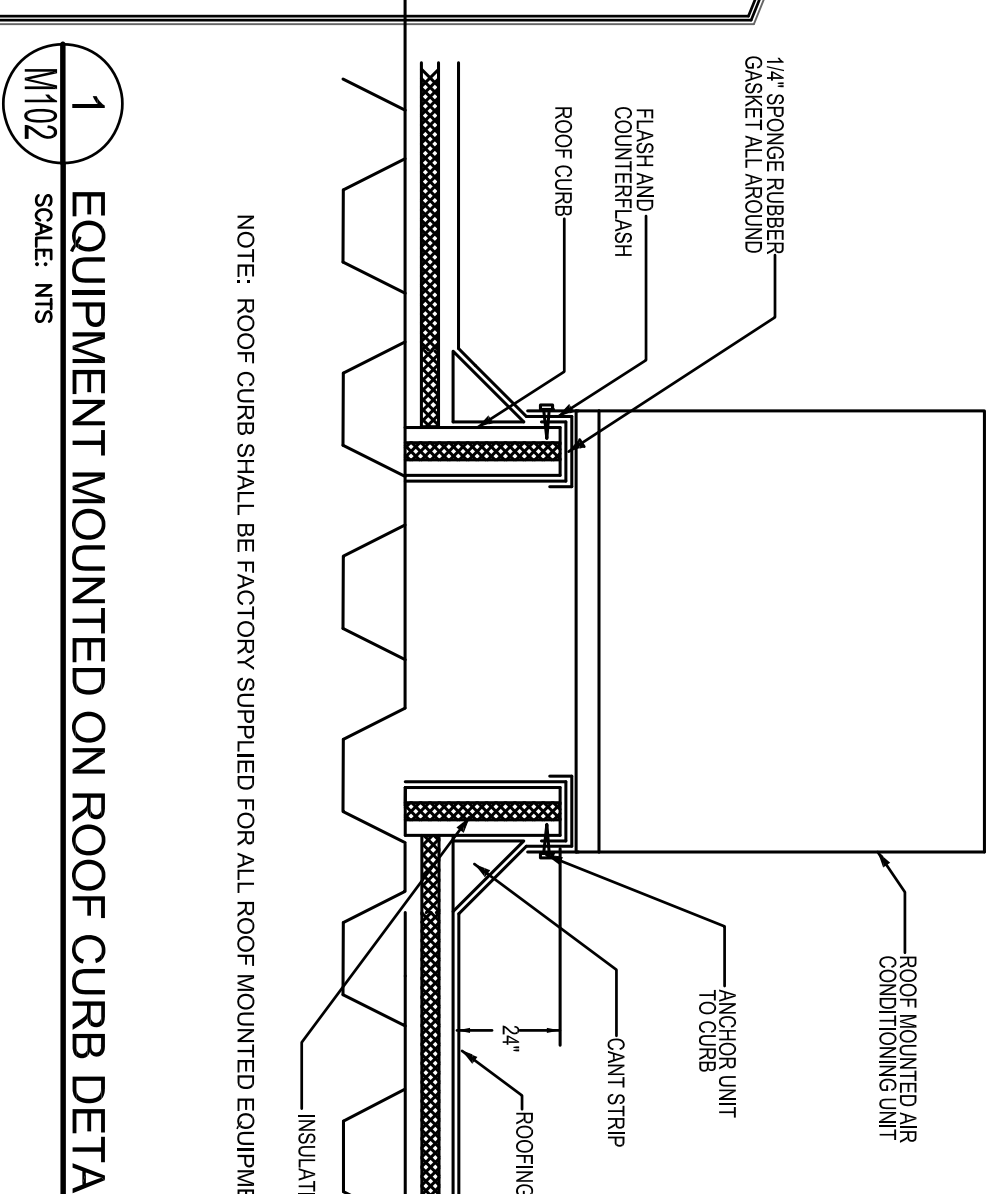

Project Title:
HVAC ROOFTOP UNIT REPLACEMENT:
REGIONAL SCHOOL DISTRICT 10
LEWIS S. MILLS HAR-BUR COMPLEX
24/26 LYON ROAD
BURLINGTON, CONNECTICUT 06013

SILVER PETRUCELLI + ASSOCIATES
3190 WHITNEY AVENUE HAMDEN CT 06518
311 STATE STREET NEW LONDON CT 06320
203 230 9007
silverpetrucci.com

Revision	Description	Date	Revised By

Project Title:
MECHANICAL ROOFTOP PLAN-NEW
Date:
February 13, 2024
Scale:
N/S
Drawn By:
Project Number:
23138
Drawing Number:
M102