

LAKE OSWEGO
RECREATION AND AQUATICS CENTER

NEIGHBORHOOD MEETING

NOVEMBER 2, 2021
6:00 PM





Key Considerations:


- First and last hole access from building
- Site topography, balance of cut and fill
- Access / connection to parking, golf, high school, club house, neighborhood trail, Stafford and Overlook
- Possible expansion
- Outdoor patio / outdoor space for fitness, recreation pool, lobby and event spaces
- Park/golf connection and views
- Daylight and sun exposure
- Level of control and access to outdoor spaces
- Primary circulation and lobby location
- Locker room access to competition and recreation pools
- Public access to competition pool for swim meets
- Separation of dry activities from wet activities
- Mechanical and service access

Lake Oswego Recreation and Aquatics Center

17525 Stafford Rd.
 Lake Oswego, OR
 11.02.21 | Project # 20138

SITE ANALYSIS



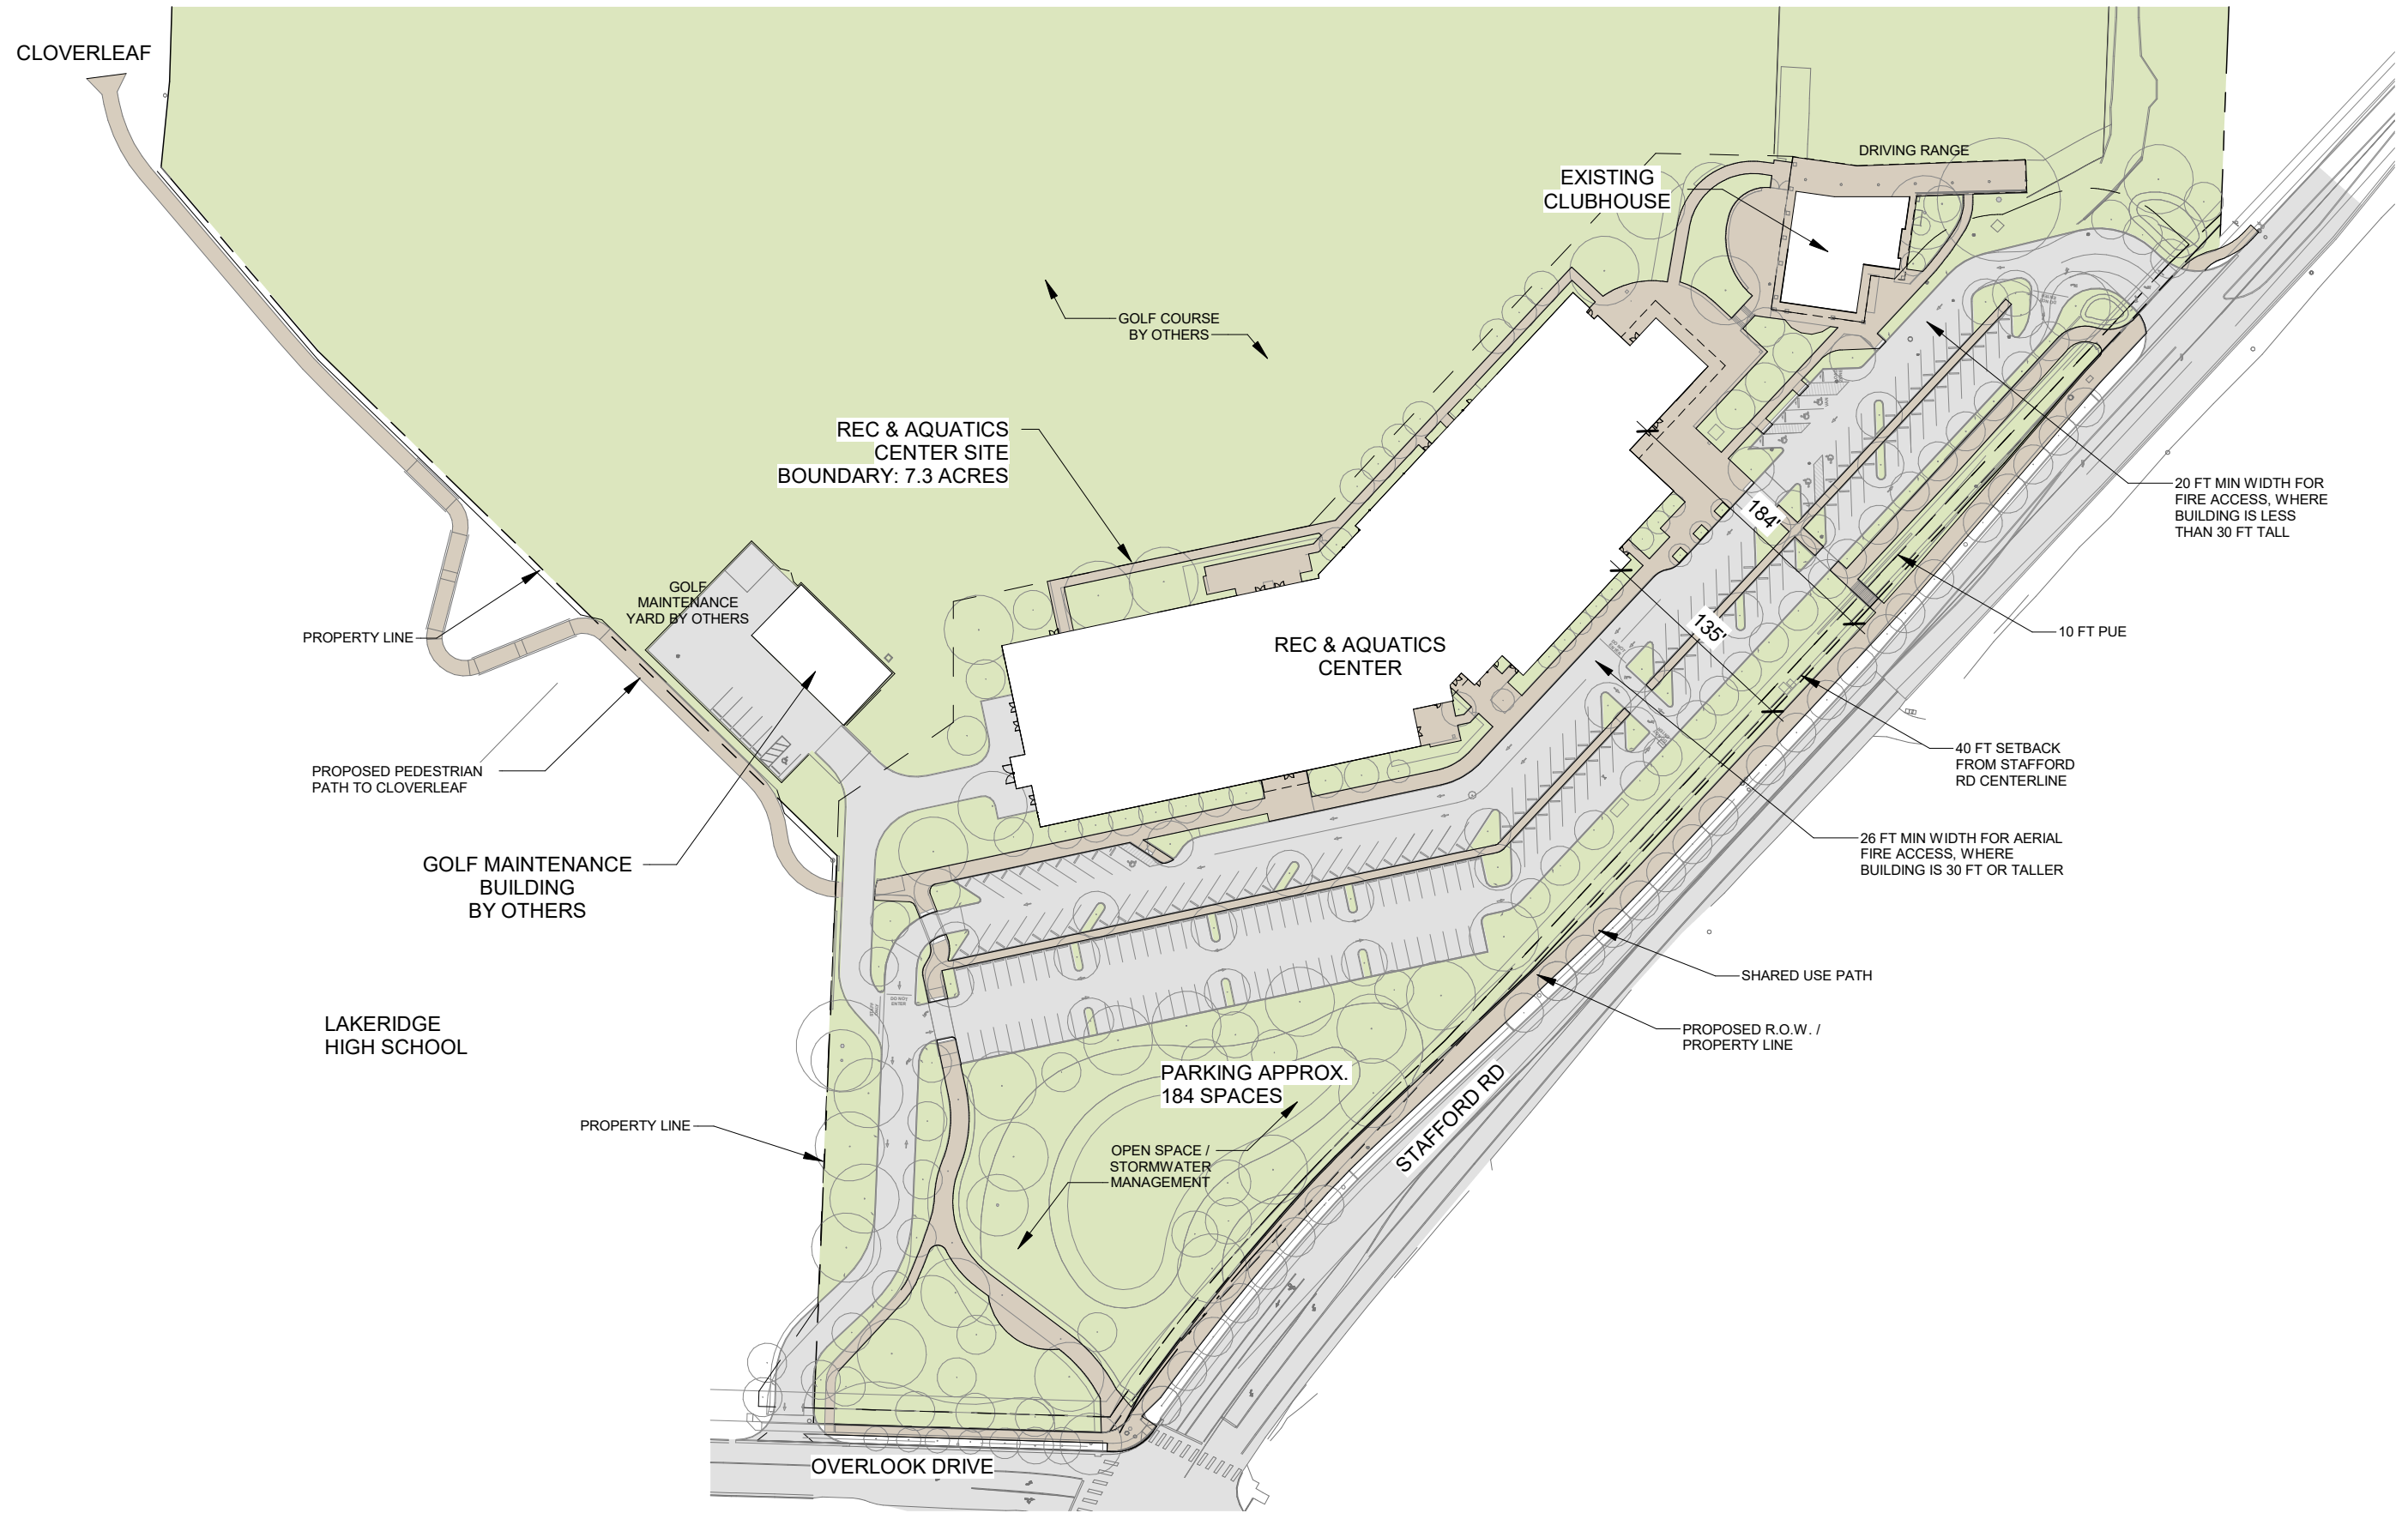

Lake Oswego Recreation and Aquatics Center
 17525 Stafford Rd.
 Lake Oswego, OR
 11.02.21 | Project # 20138


CONCEPTUAL SITE PLAN






1 ELEVATION - NORTHEAST, Lobby

1" = 20'-0"

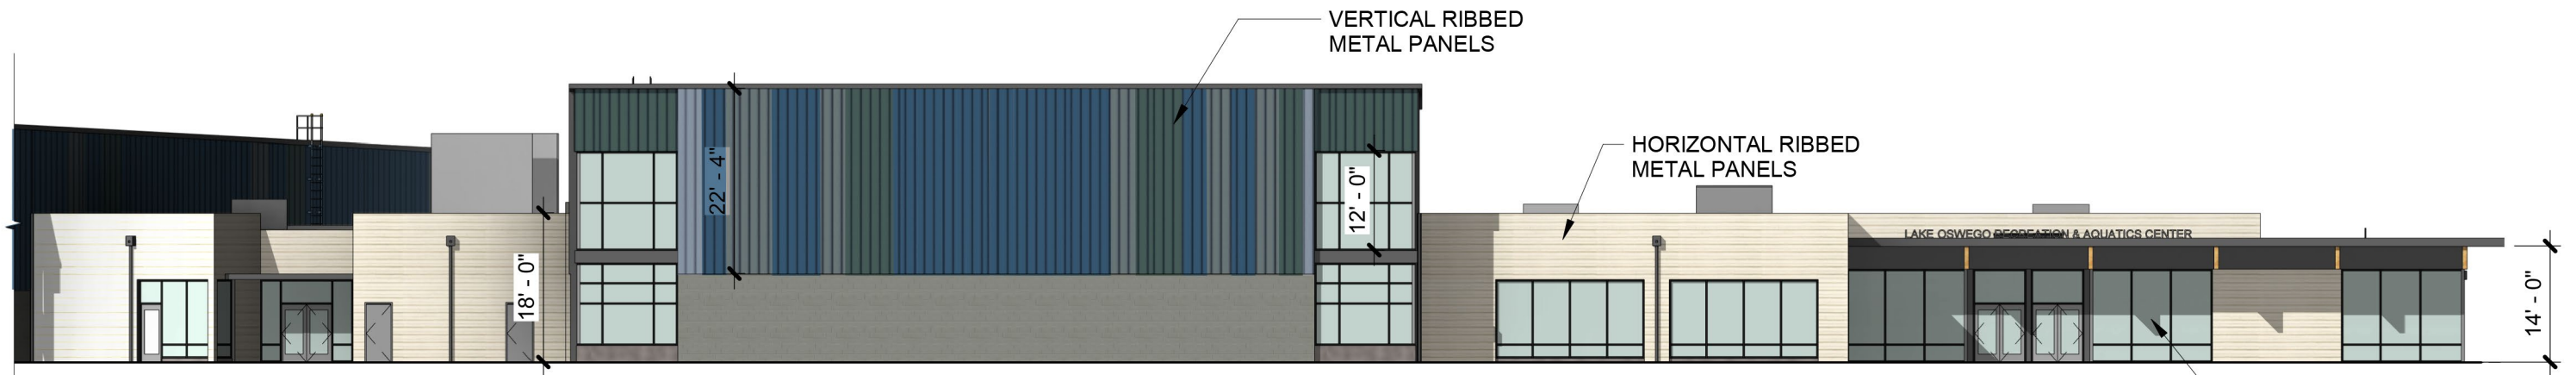


2 ELEVATION - SOUTHEAST, Event Rooms, Gym, Fitness Studio

1" = 20'-0"

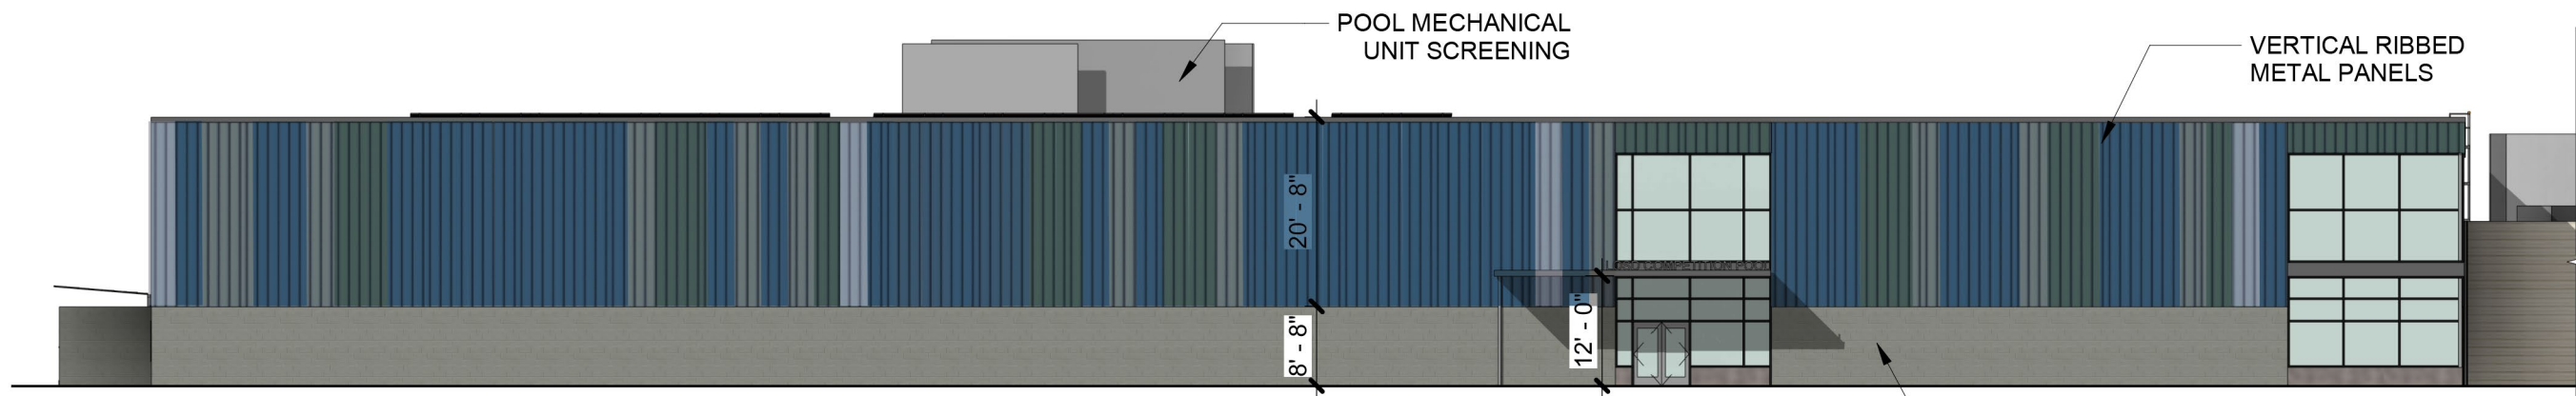

3 ELEVATION - SOUTH, Natatorium


1" = 20'-0"

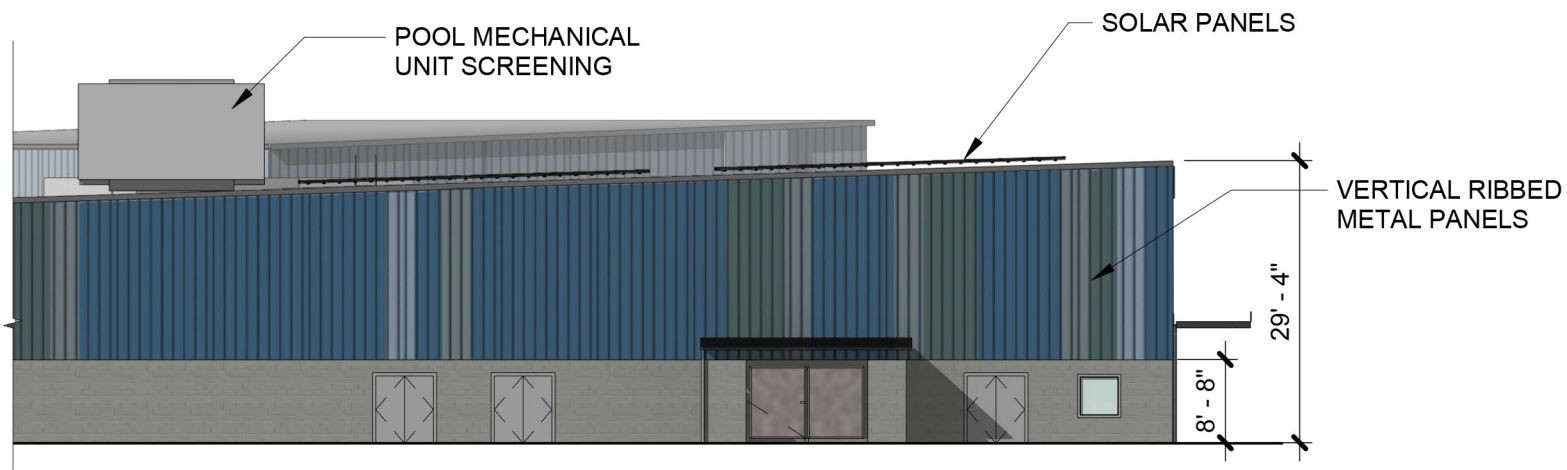

1

ELEVATION - WEST, Mechanical

1" = 20'-0"

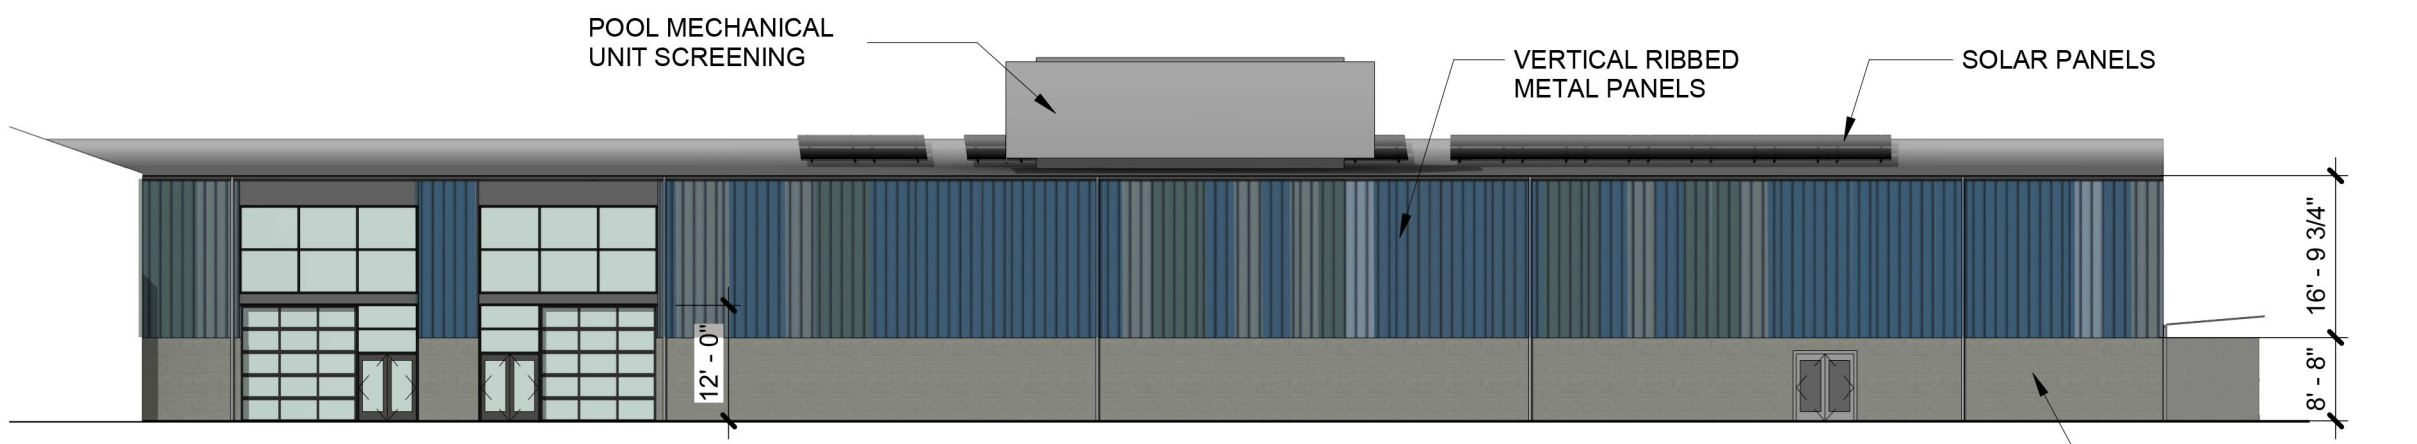

2

ELEVATION - NORTH, Natatorium

1" = 20'-0"



3

ELEVATION - NORTHWEST, Admin, Cardio, Lockers

1" = 20'-0"



Lake Oswego Recreation and Aquatics Center
17525 Stafford Rd.
Lake Oswego, OR
11.02.21 | Project # 20138

AERIAL BUILDING VIEW





Lake Oswego Recreation and Aquatics Center
17525 Stafford Rd.
Lake Oswego, OR
11.02.21 | Project # 20138

BUILDING ENTRY VIEW





Lake Oswego Recreation and Aquatics Center
17525 Stafford Rd.
Lake Oswego, OR
11.02.21 | Project # 20138

CLUBHOUSE AND LOBBY



TO FOLLOW ALONG WITH THE PROJECT, GO TO
WWW.CI.OSWEGO.OR.US/PARKSREC/RECREATION-AND-AQUATICS-CENTER

The screenshot shows the website for the City of Lake Oswego, specifically the Recreation and Aquatics Center project page. The page features a navigation menu on the left, a main content area with text and a rendering of the center, and a right sidebar with project details and related links.

Navigation Menu (Left):

- Parks and Recreation Home >
- Things To Do >
- How Do I... >
- Parks & Recreation Projects >
- Parks Project Map >
- Master Plans & Reports >
- Parks Bond Investment >
- Adult Community Center Rehabilitation >
- Golf Course Renovation >
- Rassekh Park Development >
- Recreation and Aquatics Center** >
- Stevens Meadows Development Project >
- Tennis Center Rehabilitation >
- Yates Property Improvements >
- Parks >
- Recreation >
- About >
- City of Lake Oswego

Main Content Area:

Recreation and Aquatics Center

A new recreation and aquatics center.

Public outreach conducted in June 2019 identified the center as a prioritization for a portion of the parks bond money. [Read about the outreach efforts.](#)

To meet this priority, the City is designing a facility for the current Lake Oswego Municipal Golf Course property. It's centrally located and saves the cost of the City buying land. [Updates on the golf course](#)

We're designing to meet as many community needs as possible while staying within the project budget. Those needs include spaces for recreation, exercise/fitness and competition – both in water and out – as well as classrooms and offices.

Funding is through a joint partnership of the City and the Lake Oswego School District.

Changes to the golf course will be funded through the City.

Latest developments

LAKE OSWEGO RECREATION AND AQUATIC CENTER
DESIGNED BY SIEA
17525 STAFFORD ROAD
LAKE OSWEGO, OR 97034

ROAD ENTRY

SIEA

We've scheduled the next round of meetings to keep everyone informed and updated. Exterior design is likely to be the main topic. Download the latest [conceptual elevations](#), [front entry](#)

Right Sidebar:

Lake Oswego Recreation & Aquatics Center

Project Details

ID: WO 305
Type: Capital Improvement Projects
Parks Project
Year: 2020
Status: Active
Project Contact:
Bruce Powers, RLA
Park Analyst / Project Manager
Lake Oswego Parks & Recreation
17525 Stafford Road
P.O. Box 369
Lake Oswego, OR 97034
Phone: 503-697-6575
Email: bpowers@lakeoswego.city

Related Links

[Architecture and Engineering Request ...](#)

Lake Oswego Recreation and Aquatics Center

17525 Stafford Rd.
Lake Oswego, OR
11.02.21 | Project # 20138

