


STATE COLLEGE AREA HIGH SCHOOL CAMPUS


ACCESS MAP

A GUIDE TO ACCESSIBLE AND
BARRIER FREE PEDESTRIAN ROUTES

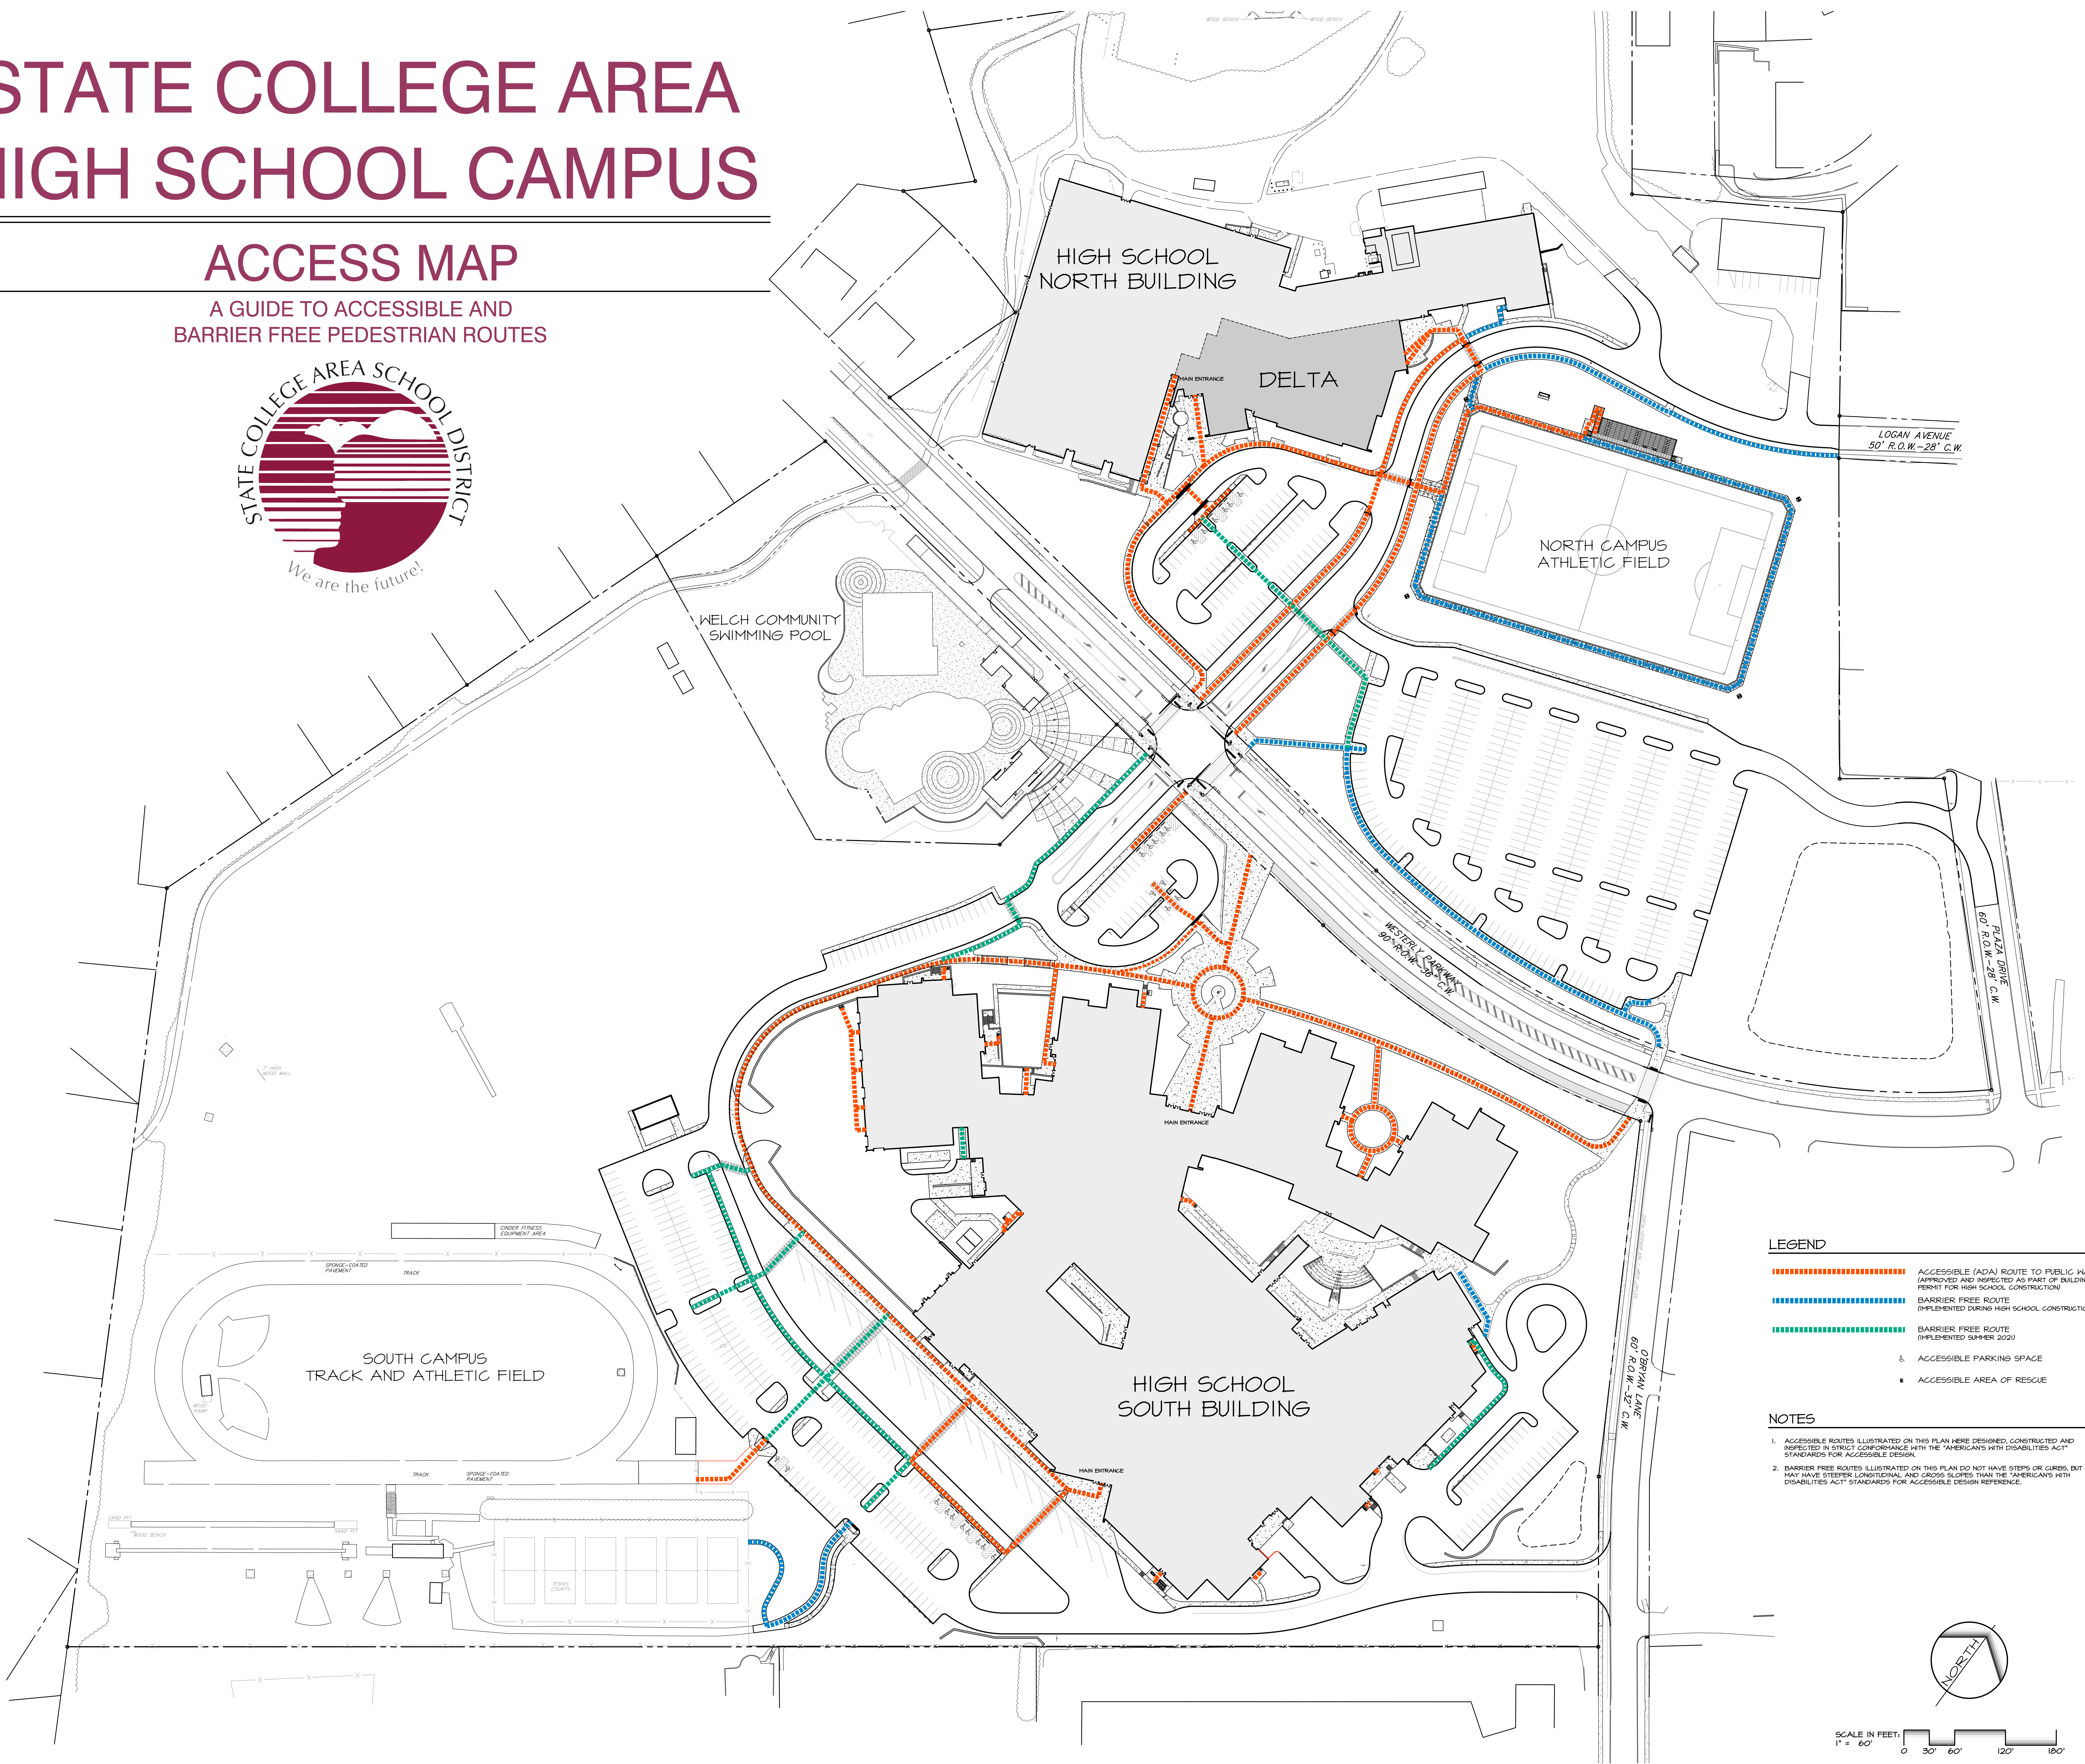

- LEGEND**
- — — — — ACCESSIBLE (ADA) ROUTE TO PUBLIC WAY (APPROVED AND INSPECTED AS PART OF BUILDING PERMIT FOR HIGH SCHOOL CONSTRUCTION)
 - — — — — BARRIER FREE ROUTE (IMPLEMENTED DURING HIGH SCHOOL CONSTRUCTION)
 - — — — — BARRIER FREE ROUTE (IMPLEMENTED SUMMER 2023)
 - ACCESSIBLE PARKING SPACE
 - ACCESSIBLE AREA OF RESCUE

- NOTES**
1. ACCESSIBLE ROUTES ILLUSTRATED ON THIS PLAN WERE DESIGNED, CONSTRUCTED AND INSPECTED IN STRICT CONFORMANCE WITH THE "AMERICANS WITH DISABILITIES ACT" STANDARDS FOR ACCESSIBLE DESIGN.
 2. BARRIER FREE ROUTES ILLUSTRATED ON THIS PLAN DO NOT HAVE STEPS OR CURBS, BUT MAY HAVE STEEPER LONGITUDINAL AND CROSS SLOPES THAN THE "AMERICANS WITH DISABILITIES ACT" STANDARDS FOR ACCESSIBLE DESIGN REFERENCE.

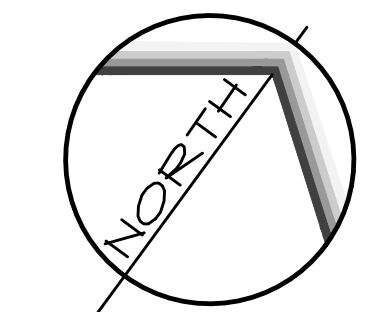

SCALE IN FEET:
1" = 60'
0 30' 60' 120' 180'