


STATE COLLEGE AREA SCHOOL DISTRICT – MEMORIAL FIELD
 BOROUGH OF STATE COLLEGE
 STATE COLLEGE, CENTRE COUNTY, PENNSYLVANIA

CONCEPTUAL PHASING PLAN
 OCTOBER 23, 2006
 SCALE: 1" = 60.0'


Kimball
 L. Robert Kimball & Associates
 Architects and Engineers, Inc.

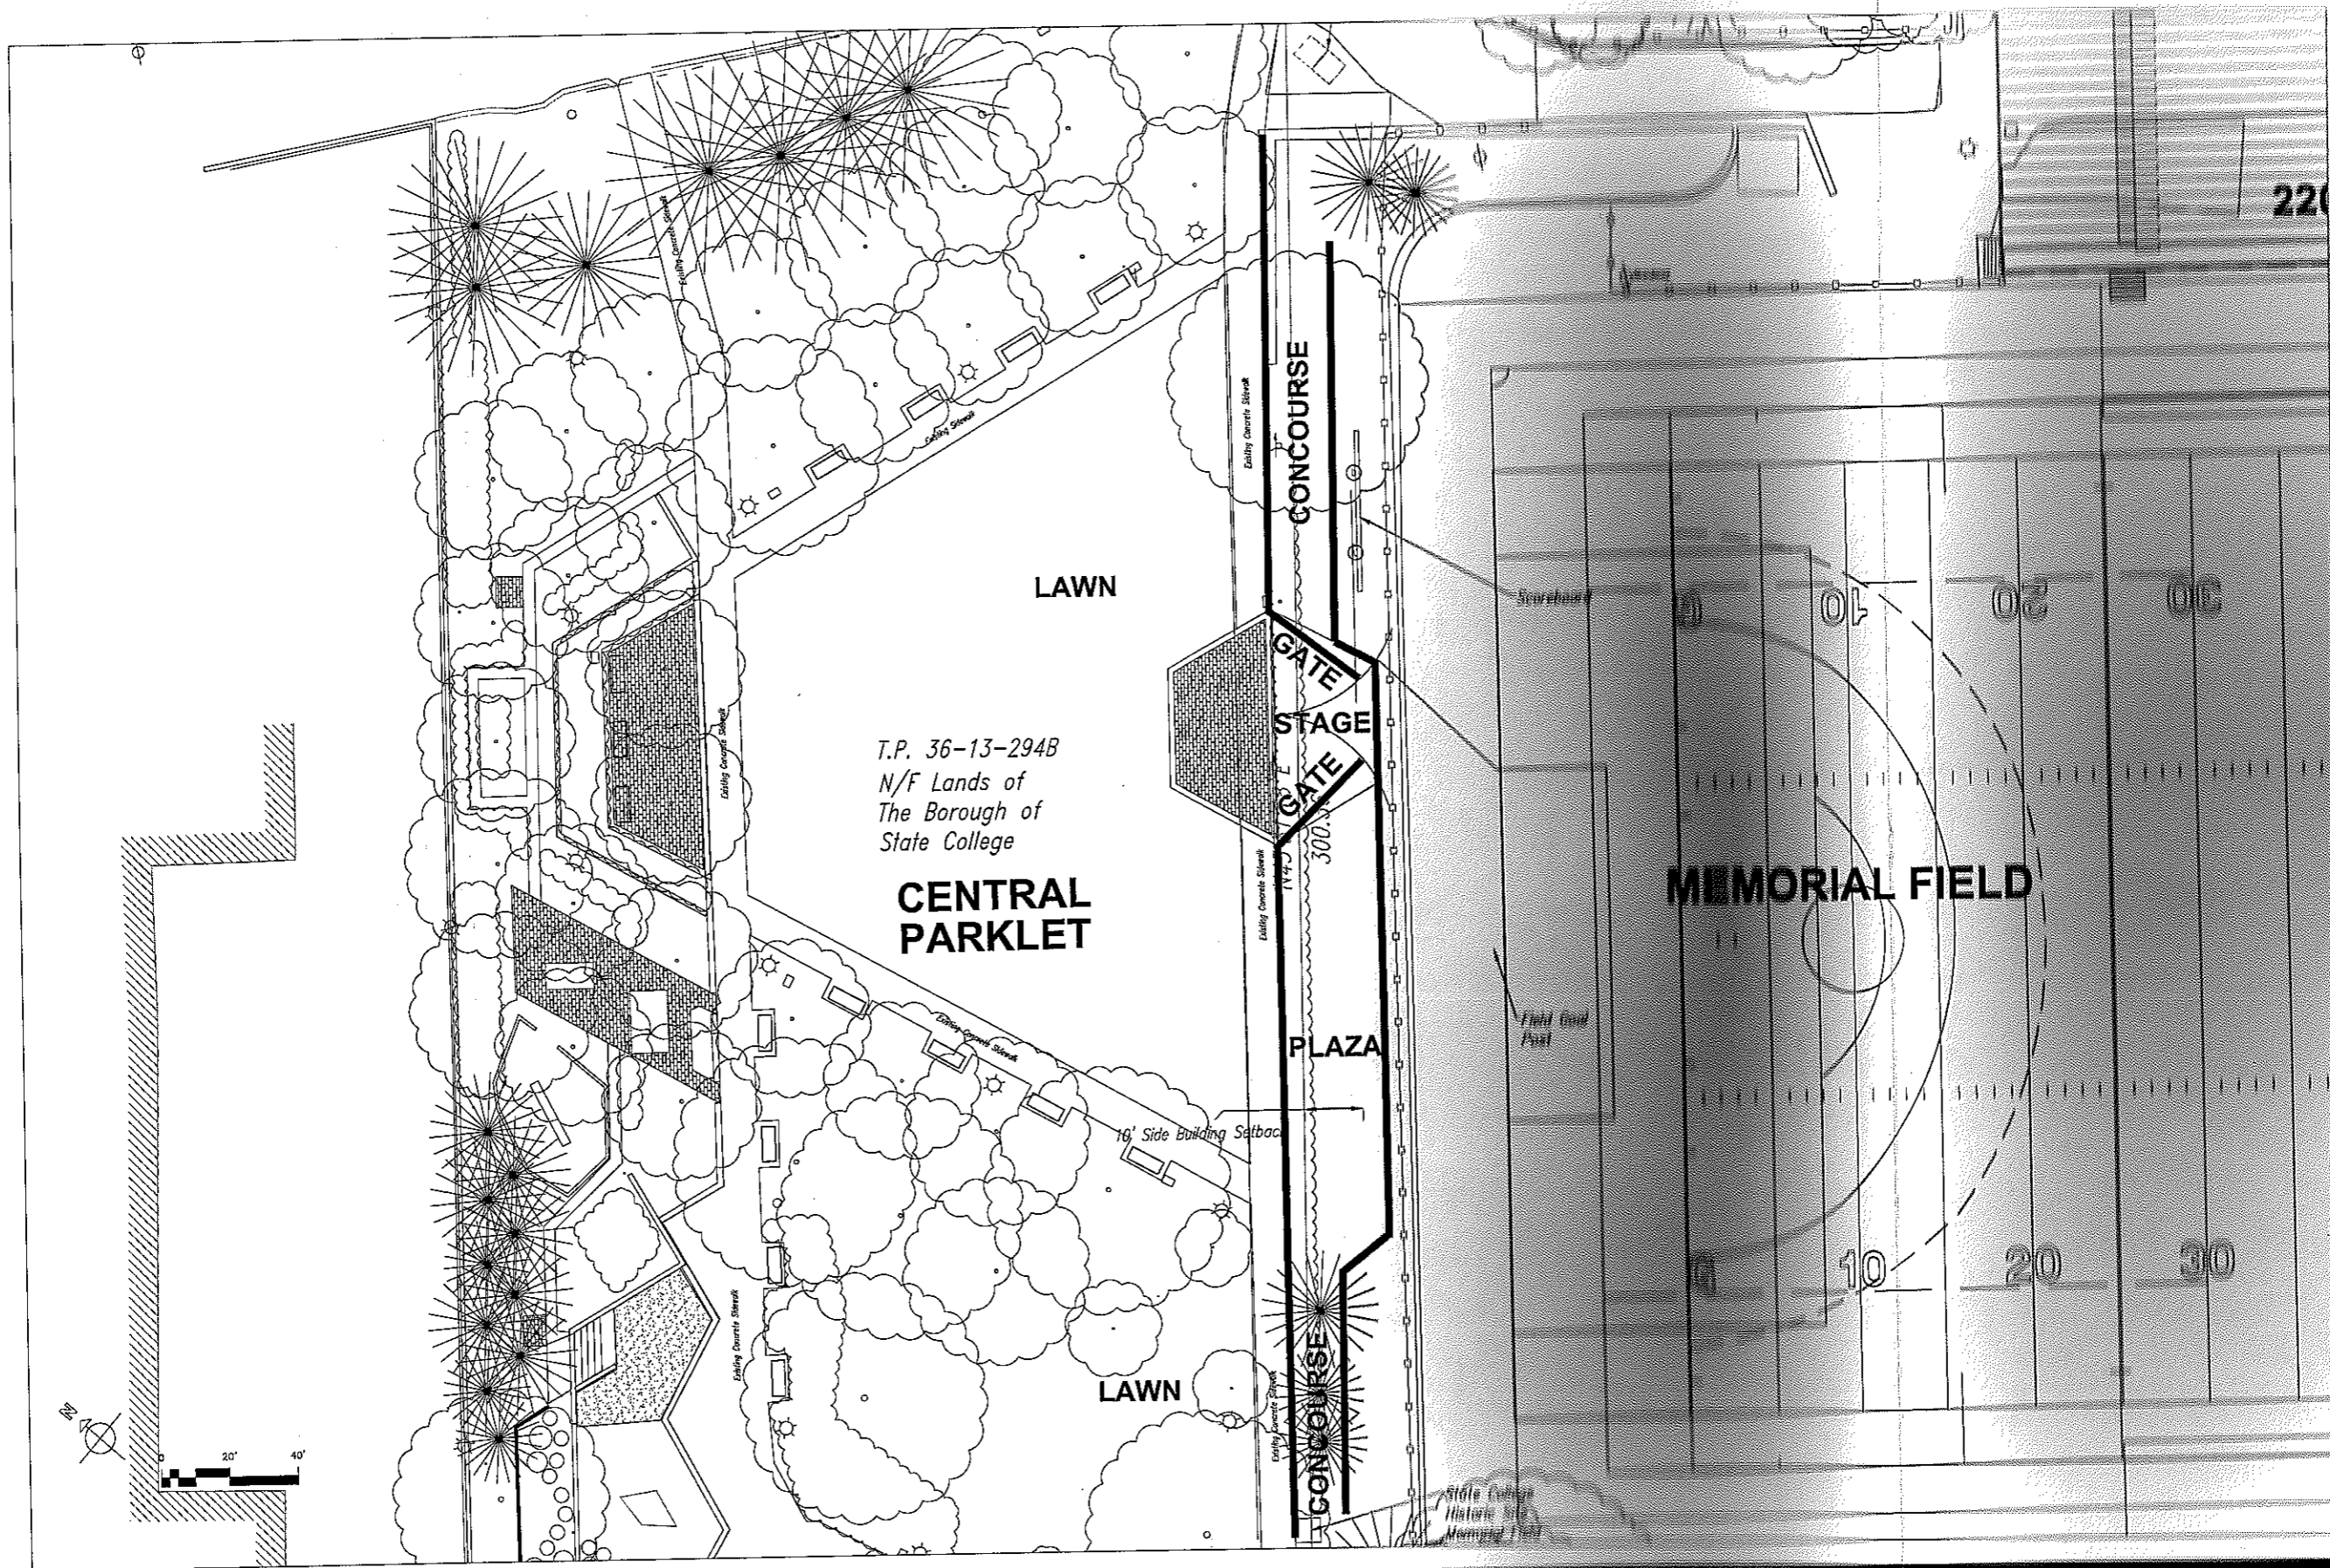


STATE COLLEGE AREA SCHOOL DISTRICT - MEMORIAL FIELD
 BOROUGH OF STATE COLLEGE
 STATE COLLEGE, CENTRE COUNTY, PENNSYLVANIA

CONCEPTUAL SITE PLAN
 CENTRAL PARKLET
 OCTOBER 23, 2006
 SCALE: 1" = 30.0'

Kimball
 L. Robert Kimball & Associates
 Architects and Engineers, Inc.

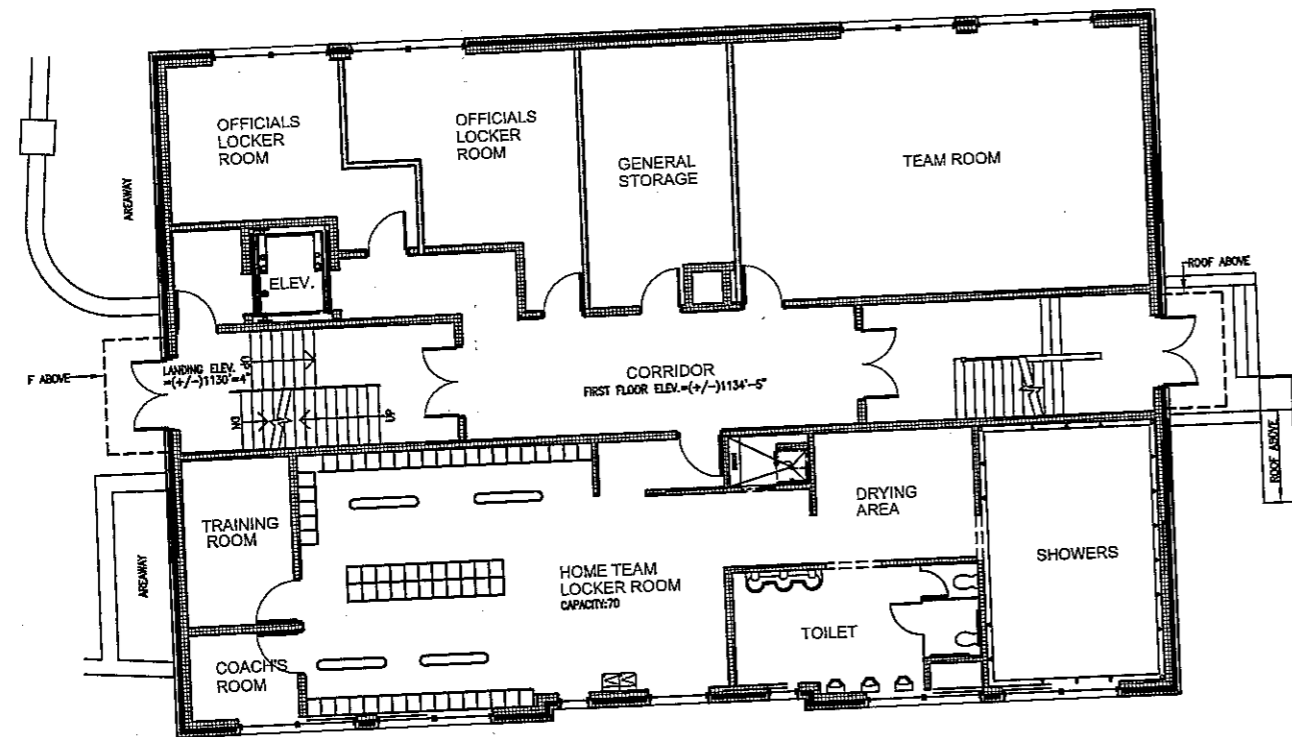

CONCOURSE LEVEL FLOOR PLAN

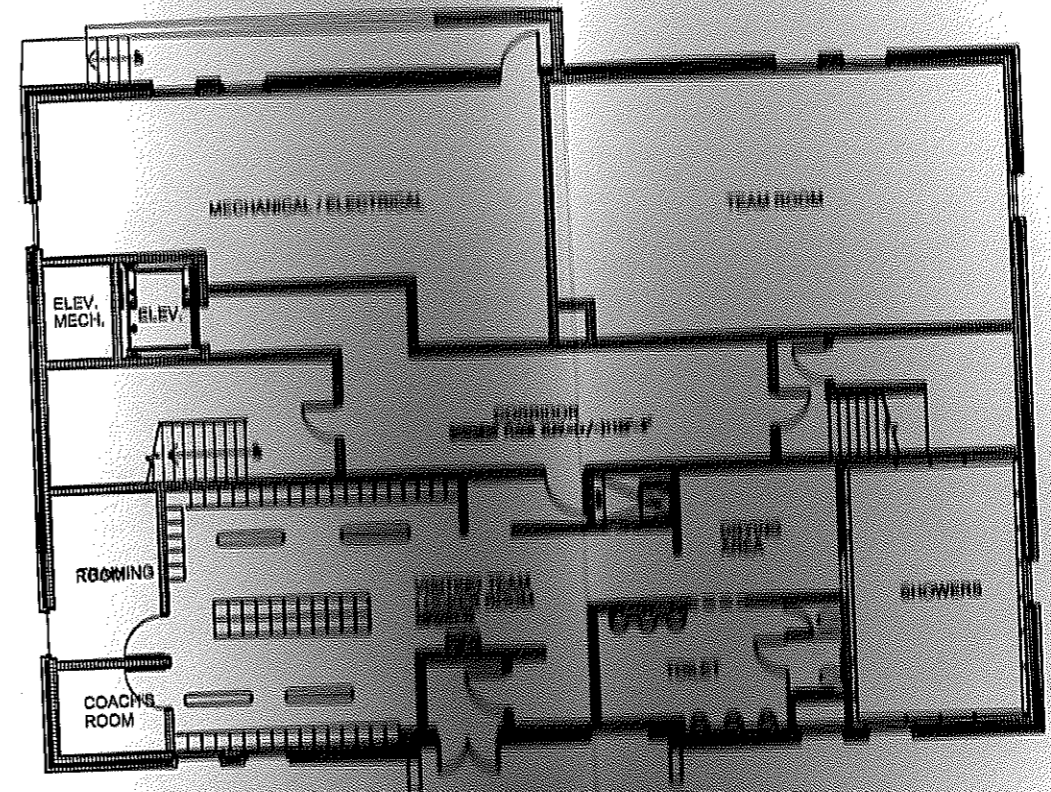


LOWER LEVEL FLOOR PLAN


MASTER PLAN FOR MEMORIAL FIELD
State College Area School District

CONCEPTUAL FLOOR PLANS-ATHLETIC BUILDING

NOV
OCTOBER 23, 2006

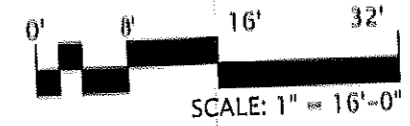

Kimball
328 Innovation Blvd., Suite 222
State College, PA 16803
phone (814) 857-4566 fax (814) 857-4572
L. ROBERT KIMBALL & ASSOCIATES
ARCHITECTS and ENGINEERS, INC.

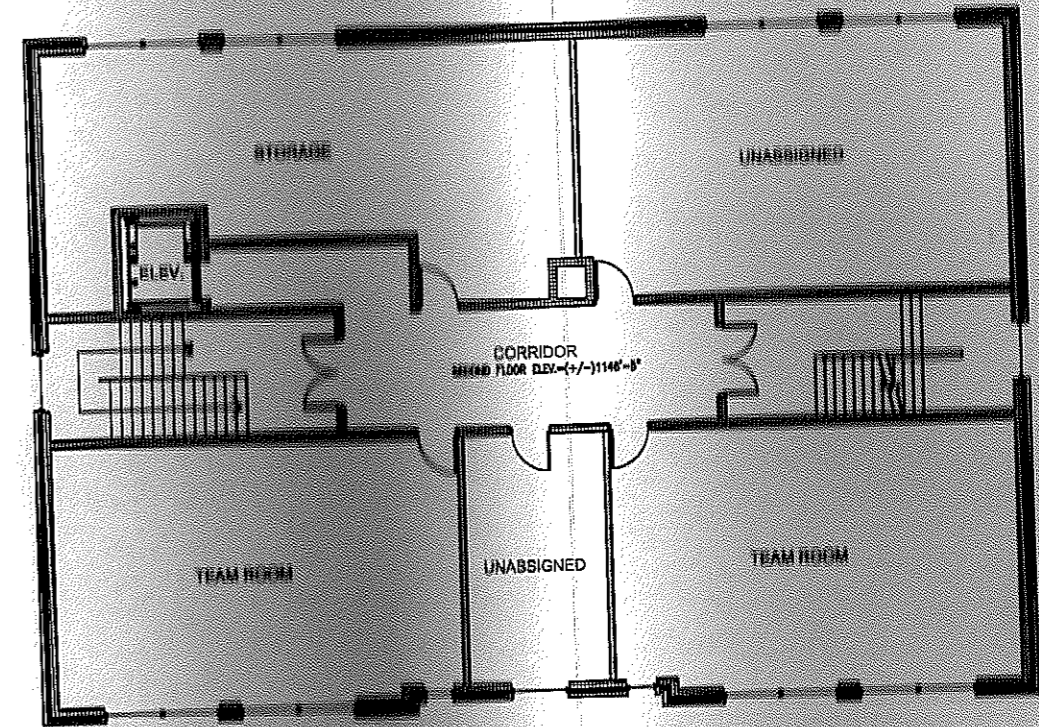


UPPER LEVEL FLOOR PLAN

MASTER PLAN FOR MEMORIAL FIELD
State College Area School District

CONCEPTUAL FLOOR PLANS-ATHLETIC BUILDING



OCTOBER 23, 2008

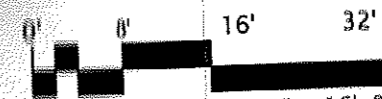

SCALE: 1" = 16'-0"

Kimball
320 Innovation Blvd., Suite 222
State College, PA 16803
phone (814) 857-4566 fax (814) 857-4572
L. ROBERT KIMBALL & ASSOCIATES
ARCHITECTS and ENGINEERS, INC.