


NOTE:
UNDERGROUND UTILITIES ARE PLOTTED FROM A
COMPILATION OF AVAILABLE RECORD INFORMATION AND
SURFACE INDICATIONS OF UNDERGROUND STRUCTURES AND
MAY NOT BE INCLUSIVE. PRECISE LOCATIONS AND THE
EXISTENCE OR NON EXISTENCE OF UNDERGROUND UTILITIES
CANNOT BE VERIFIED. PLEASE NOTIFY THE OHIO UTILITY
PROTECTION SERVICE AT 811 OR 1-800-362-2764 BEFORE ANY
PERIOD OF EXCAVATION OR CONSTRUCTION ACTIVITY.

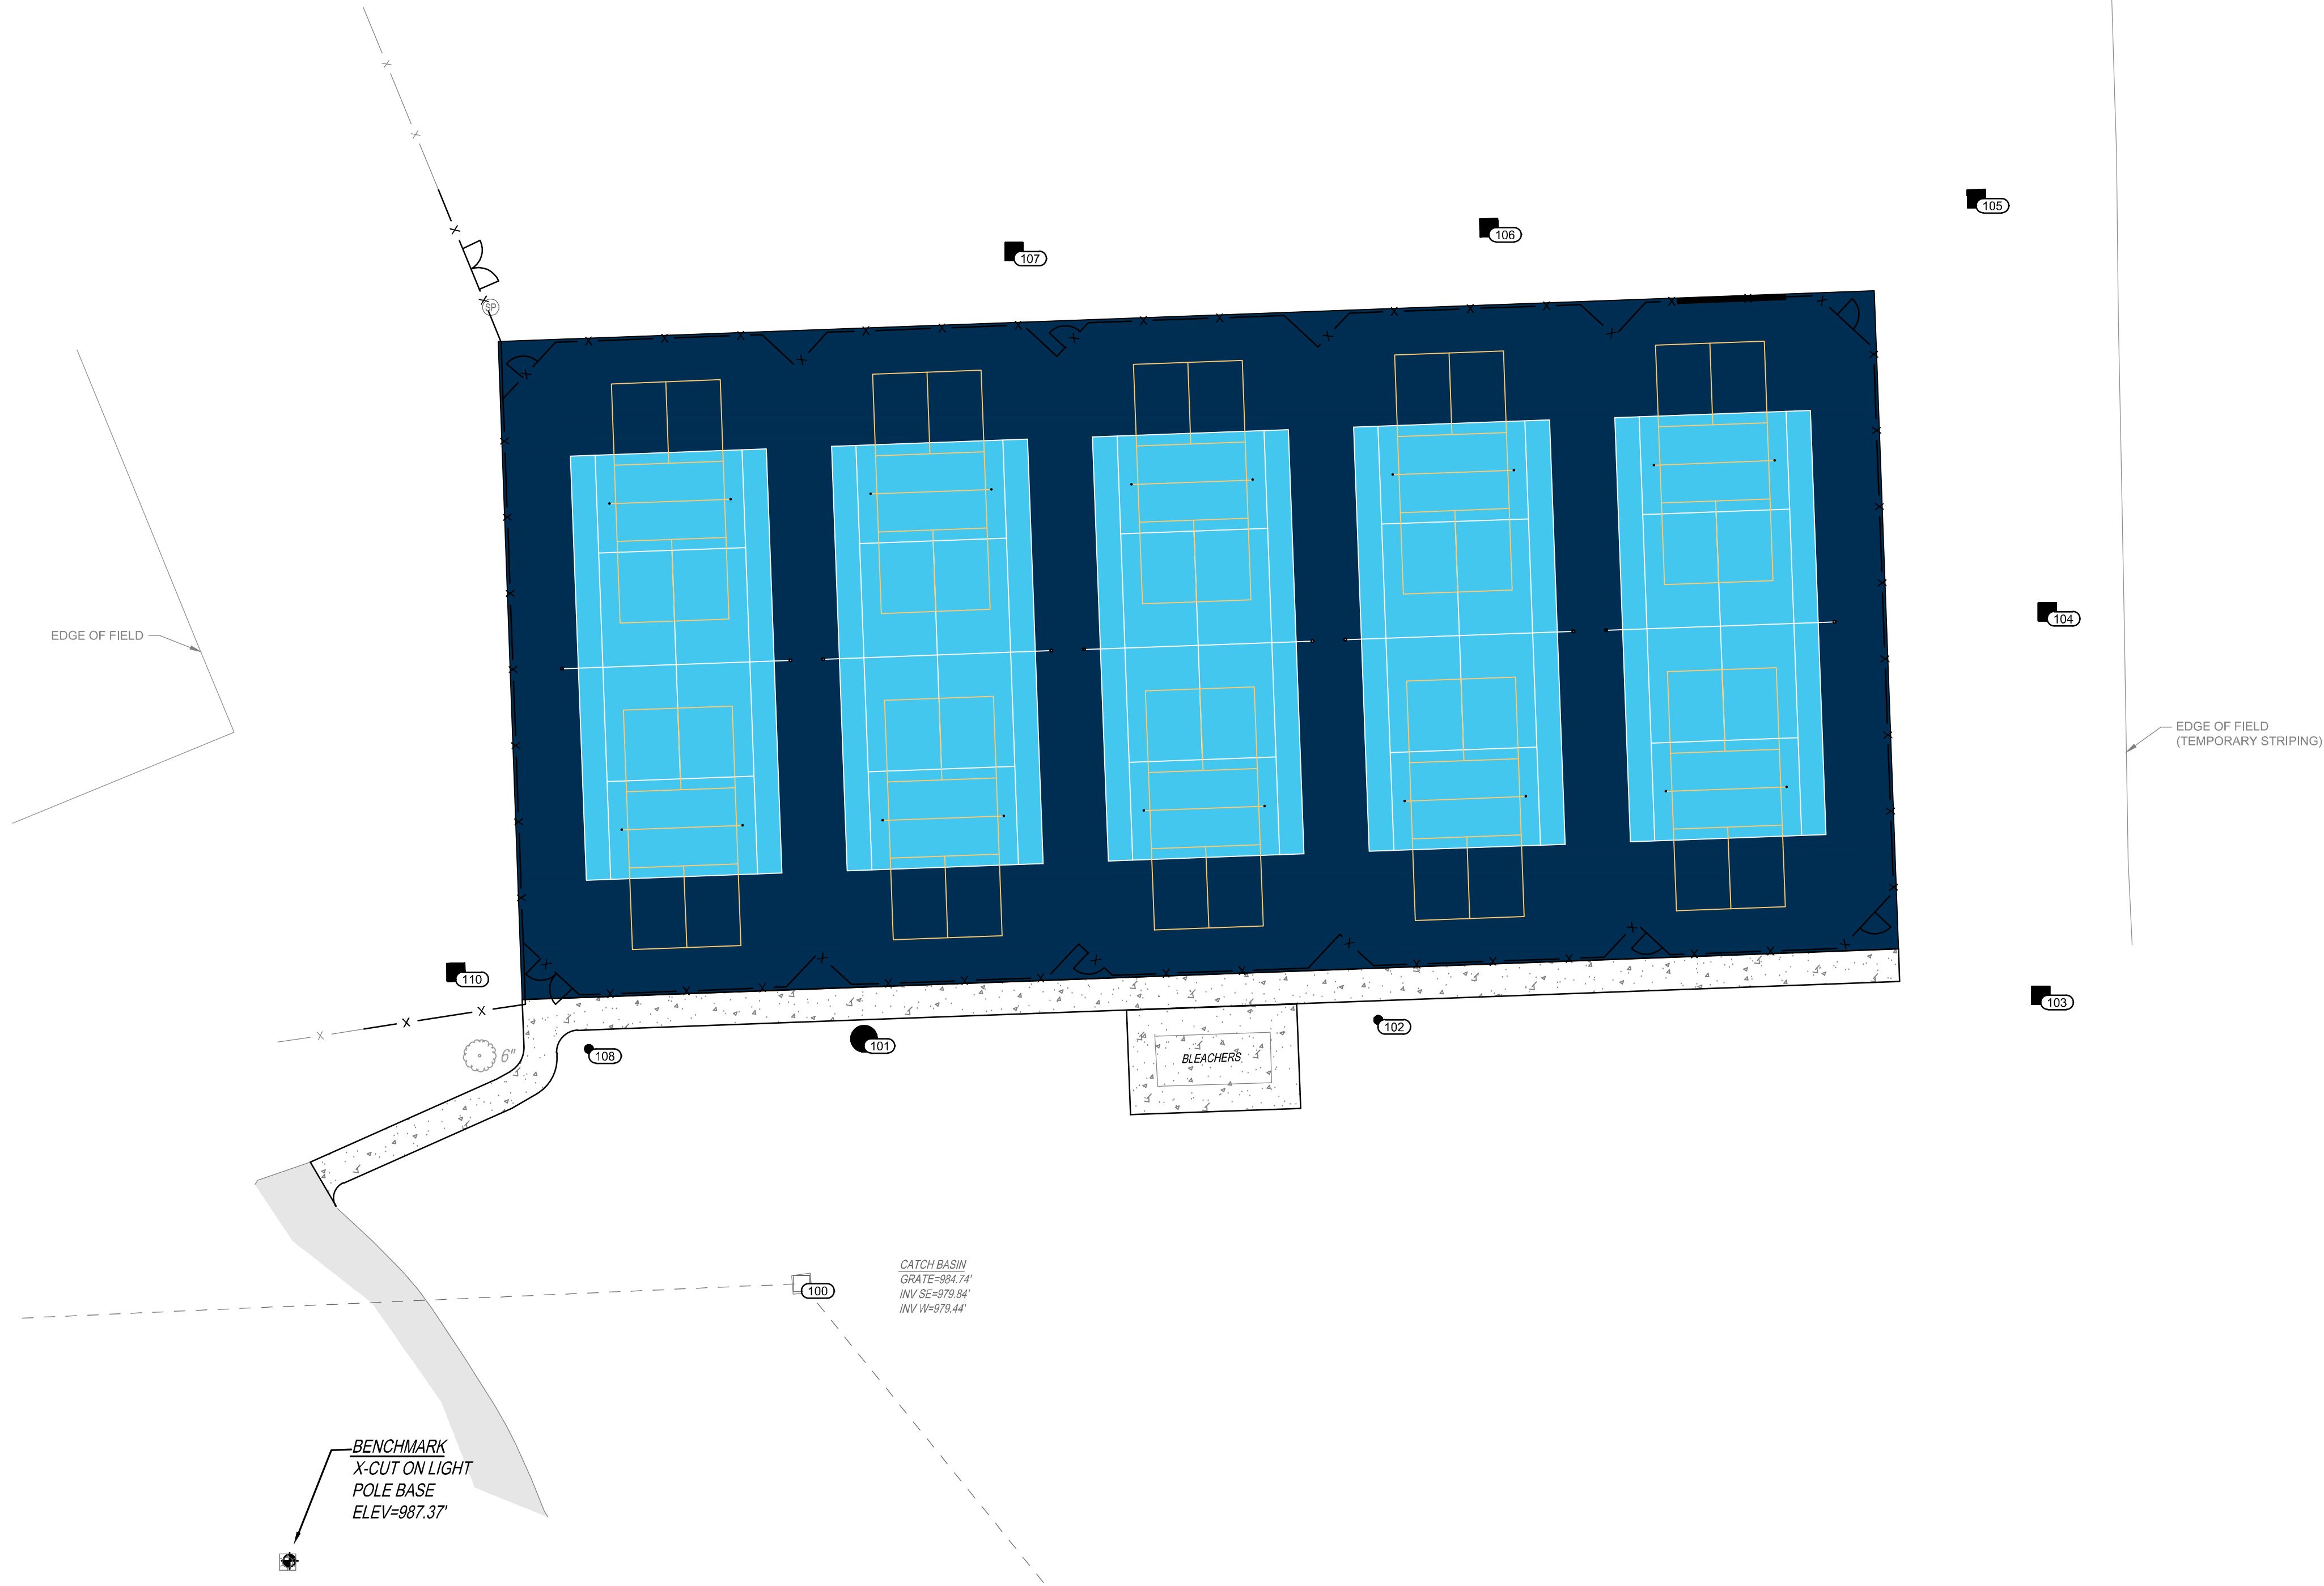

LOCATION PLAN LEGEND:

	TENNIS COURT SURFACE PER DETAIL 1/C1.0
	CONCRETE WALK PER DETAIL 2/C1.0
	SAWCUT PER DETAIL 3/C1.0 (SCOPE A ONLY)

BENCHMARK
X-CUT ON LIGHT
POLE BASE
ELEV=987.58'



**RIVER VALLEY HIGH SCHOOL
TENNIS COURT REMEDIATION**
4280 MARION-MT GILEAD RD
CALEDONIA, OHIO 43314

RIVER VALLEY LOCAL SCHOOLS
197 BROCKLESBY RD
CALEDONIA, OHIO 43314

SEAL:


NO.	DATE	DESCRIPTION
1	01/11/2024	PROPOSAL SET
2	03/22/2024	BULLETIN 1
3	04/04/2024	CONFORMANCE SET

**RIVER VALLEY
HIGH SCHOOL
TENNIS COURT
REMEDATION**

PROJECT NO: 220836,001
DATE: JANUARY 2024
SCALE:

SHEET NAME:
**STRIPING PLAN
- OPTION 1**
SHEET NO.
1 OF 3

NOTE:
UNDERGROUND UTILITIES ARE PLOTTED FROM A
COMPILATION OF AVAILABLE RECORD INFORMATION AND
SURFACE INDICATIONS OF UNDERGROUND STRUCTURES AND
MAY NOT BE INCLUSIVE. PRECISE LOCATIONS AND THE
EXISTENCE OR NON EXISTENCE OF UNDERGROUND UTILITIES
CANNOT BE VERIFIED. PLEASE NOTIFY THE OHIO UTILITY
PROTECTION SERVICE AT 811 OR 1-800-362-2764 BEFORE ANY
PERIOD OF EXCAVATION OR CONSTRUCTION ACTIVITY.

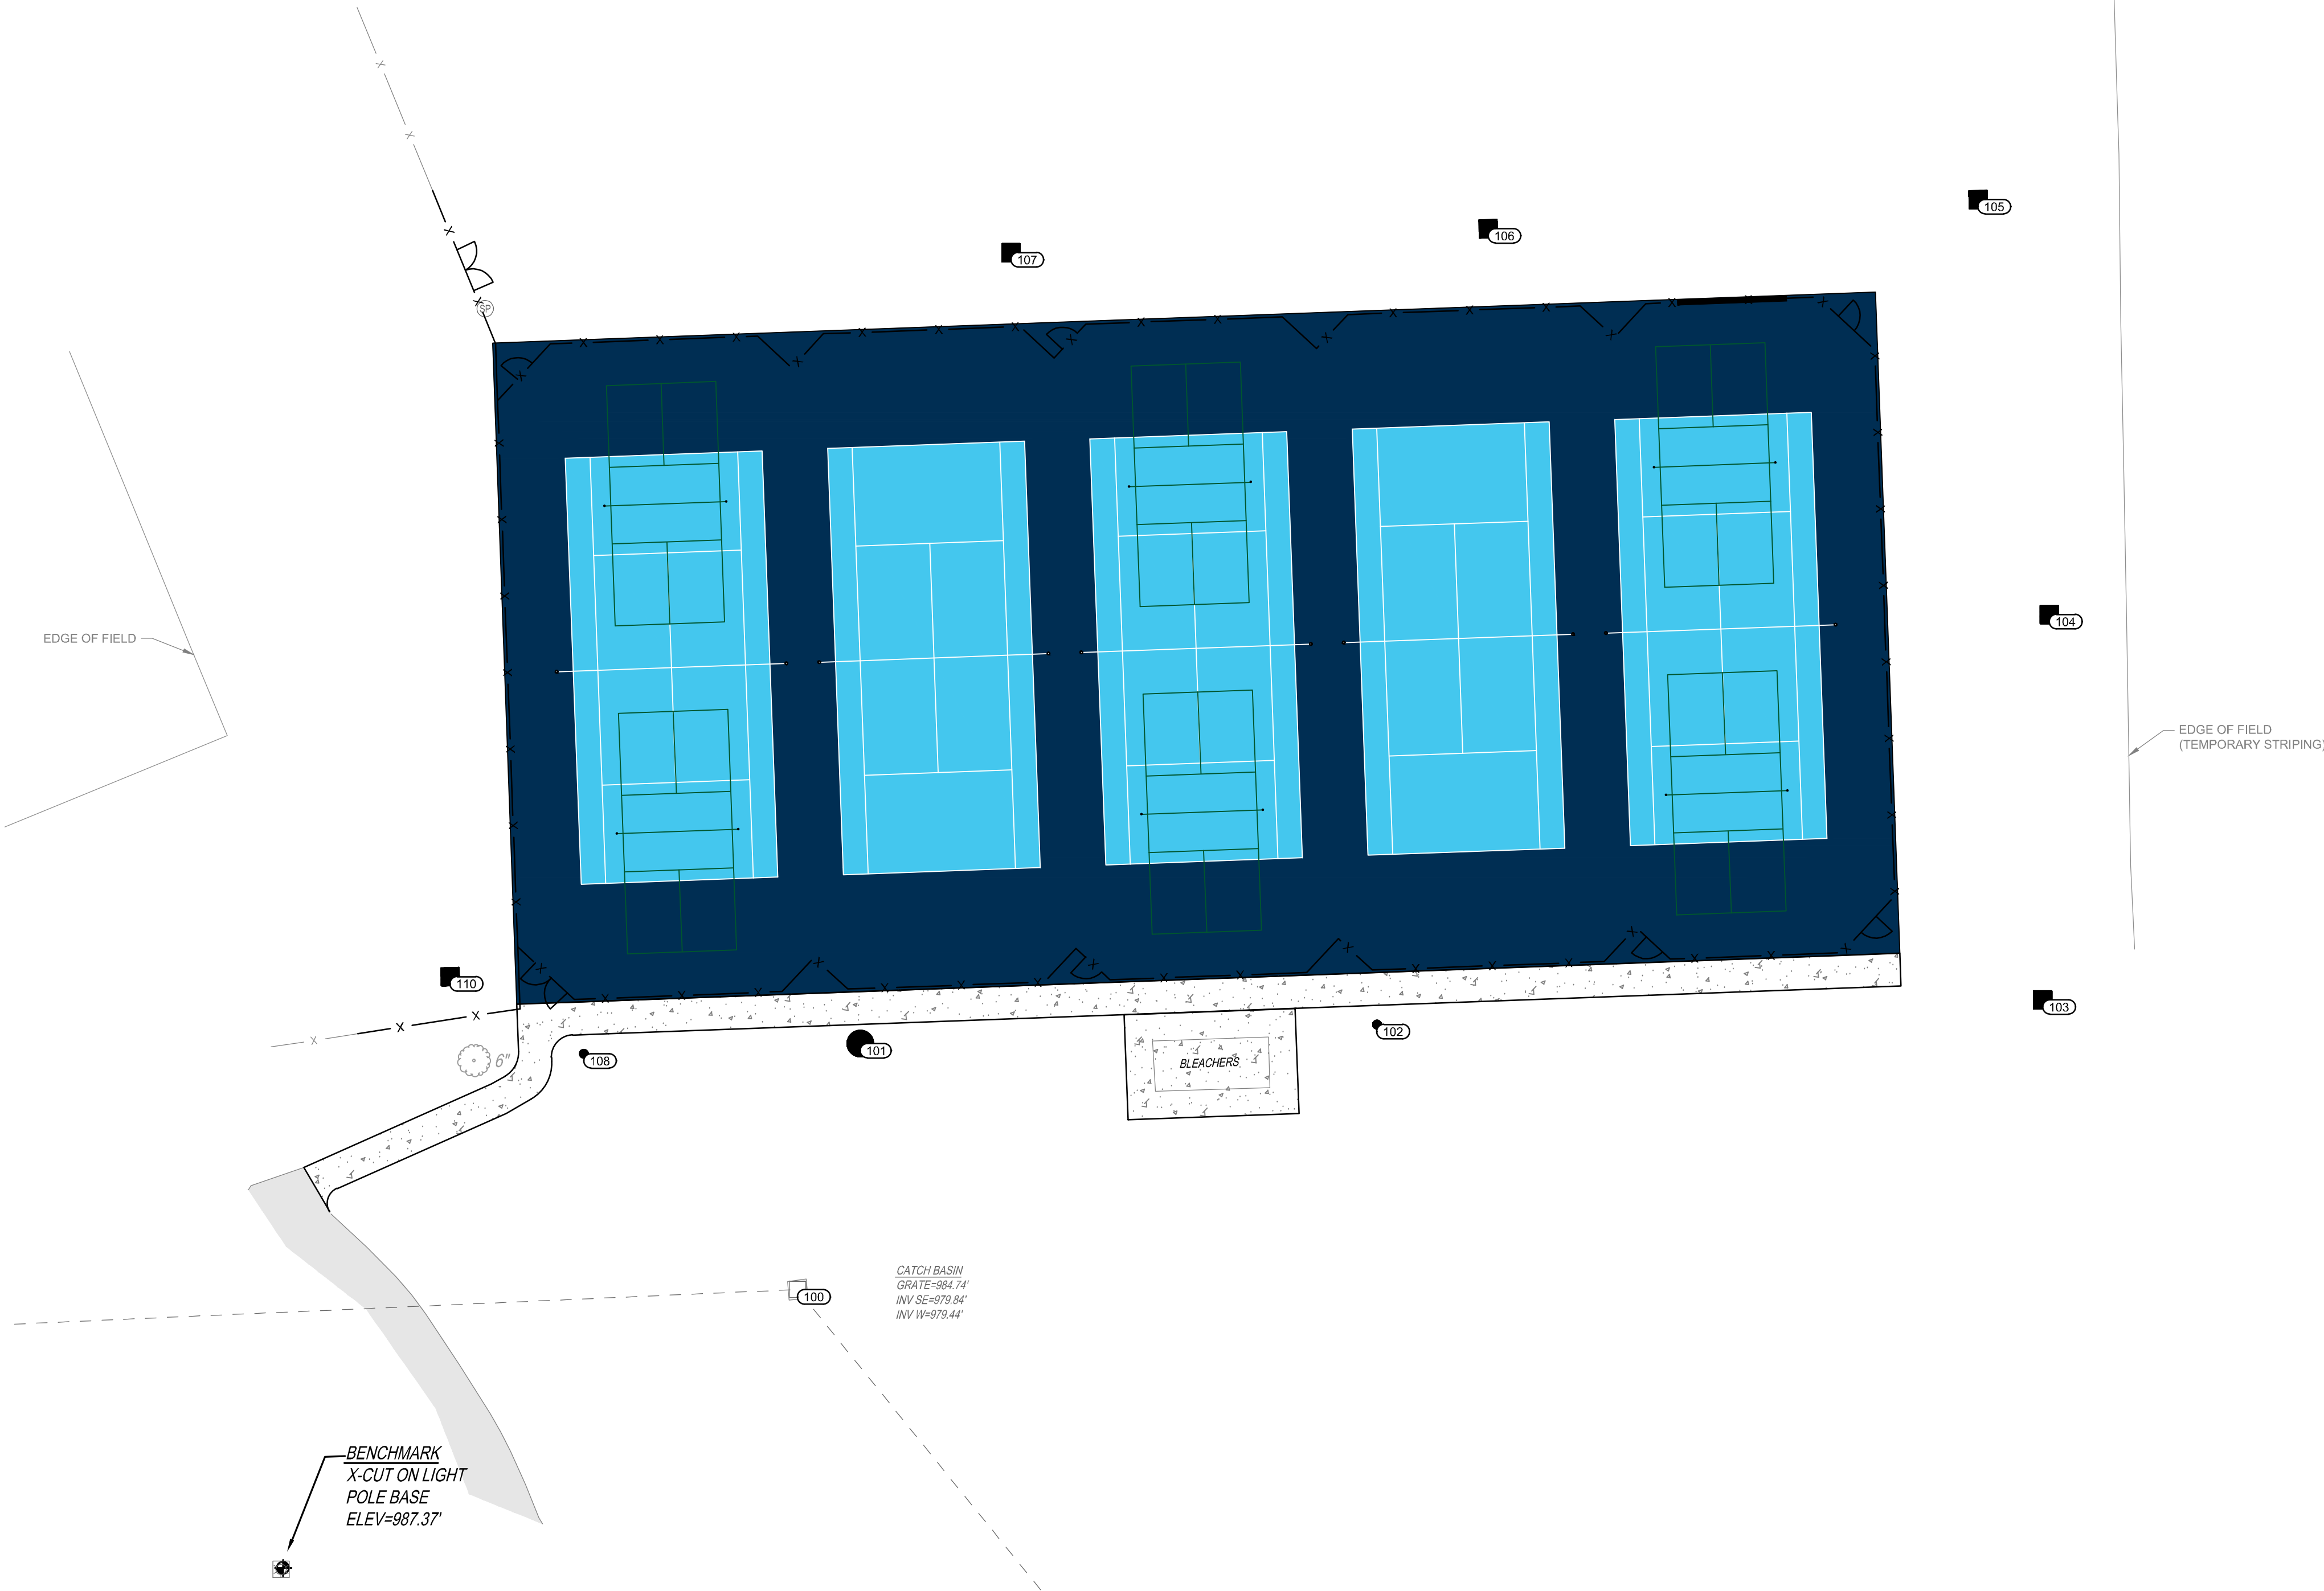

LOCATION PLAN LEGEND:

	TENNIS COURT SURFACE PER DETAIL 1/C1.0
	CONCRETE WALK PER DETAIL 2/C1.0
	SAWCUT PER DETAIL 3/C1.0 (SCOPE A ONLY)

**RIVER VALLEY HIGH SCHOOL
TENNIS COURT REMEDIATION**
4280 MARION-MT GILEAD RD
CALEDONIA, OHIO 43314

RIVER VALLEY LOCAL SCHOOLS
197 BROCKLESBY RD
CALEDONIA, OHIO 43314

SEAL:

NO.	DATE	DESCRIPTION
1	01/11/2024	PROPOSAL SET
2	03/22/2024	BULLETIN 1
3	04/04/2024	CONFORMANCE SET


**RIVER VALLEY
HIGH SCHOOL
TENNIS COURT
REMEDATION**

PROJECT NO: 220836,001
DATE: JANUARY 2024
SCALE:

SHEET NAME:
**STRIPING PLAN
- OPTION 2**

SHEET NO.
2 OF 3

NOTE:
UNDERGROUND UTILITIES ARE PLOTTED FROM A
COMPILATION OF AVAILABLE RECORD INFORMATION AND
SURFACE INDICATIONS OF UNDERGROUND STRUCTURES AND
MAY NOT BE INCLUSIVE. PRECISE LOCATIONS AND THE
EXISTENCE OR NON EXISTENCE OF UNDERGROUND UTILITIES
CANNOT BE VERIFIED. PLEASE NOTIFY THE OHIO UTILITY
PROTECTION SERVICE AT 811 OR 1-800-362-2764 BEFORE ANY
PERIOD OF EXCAVATION OR CONSTRUCTION ACTIVITY.

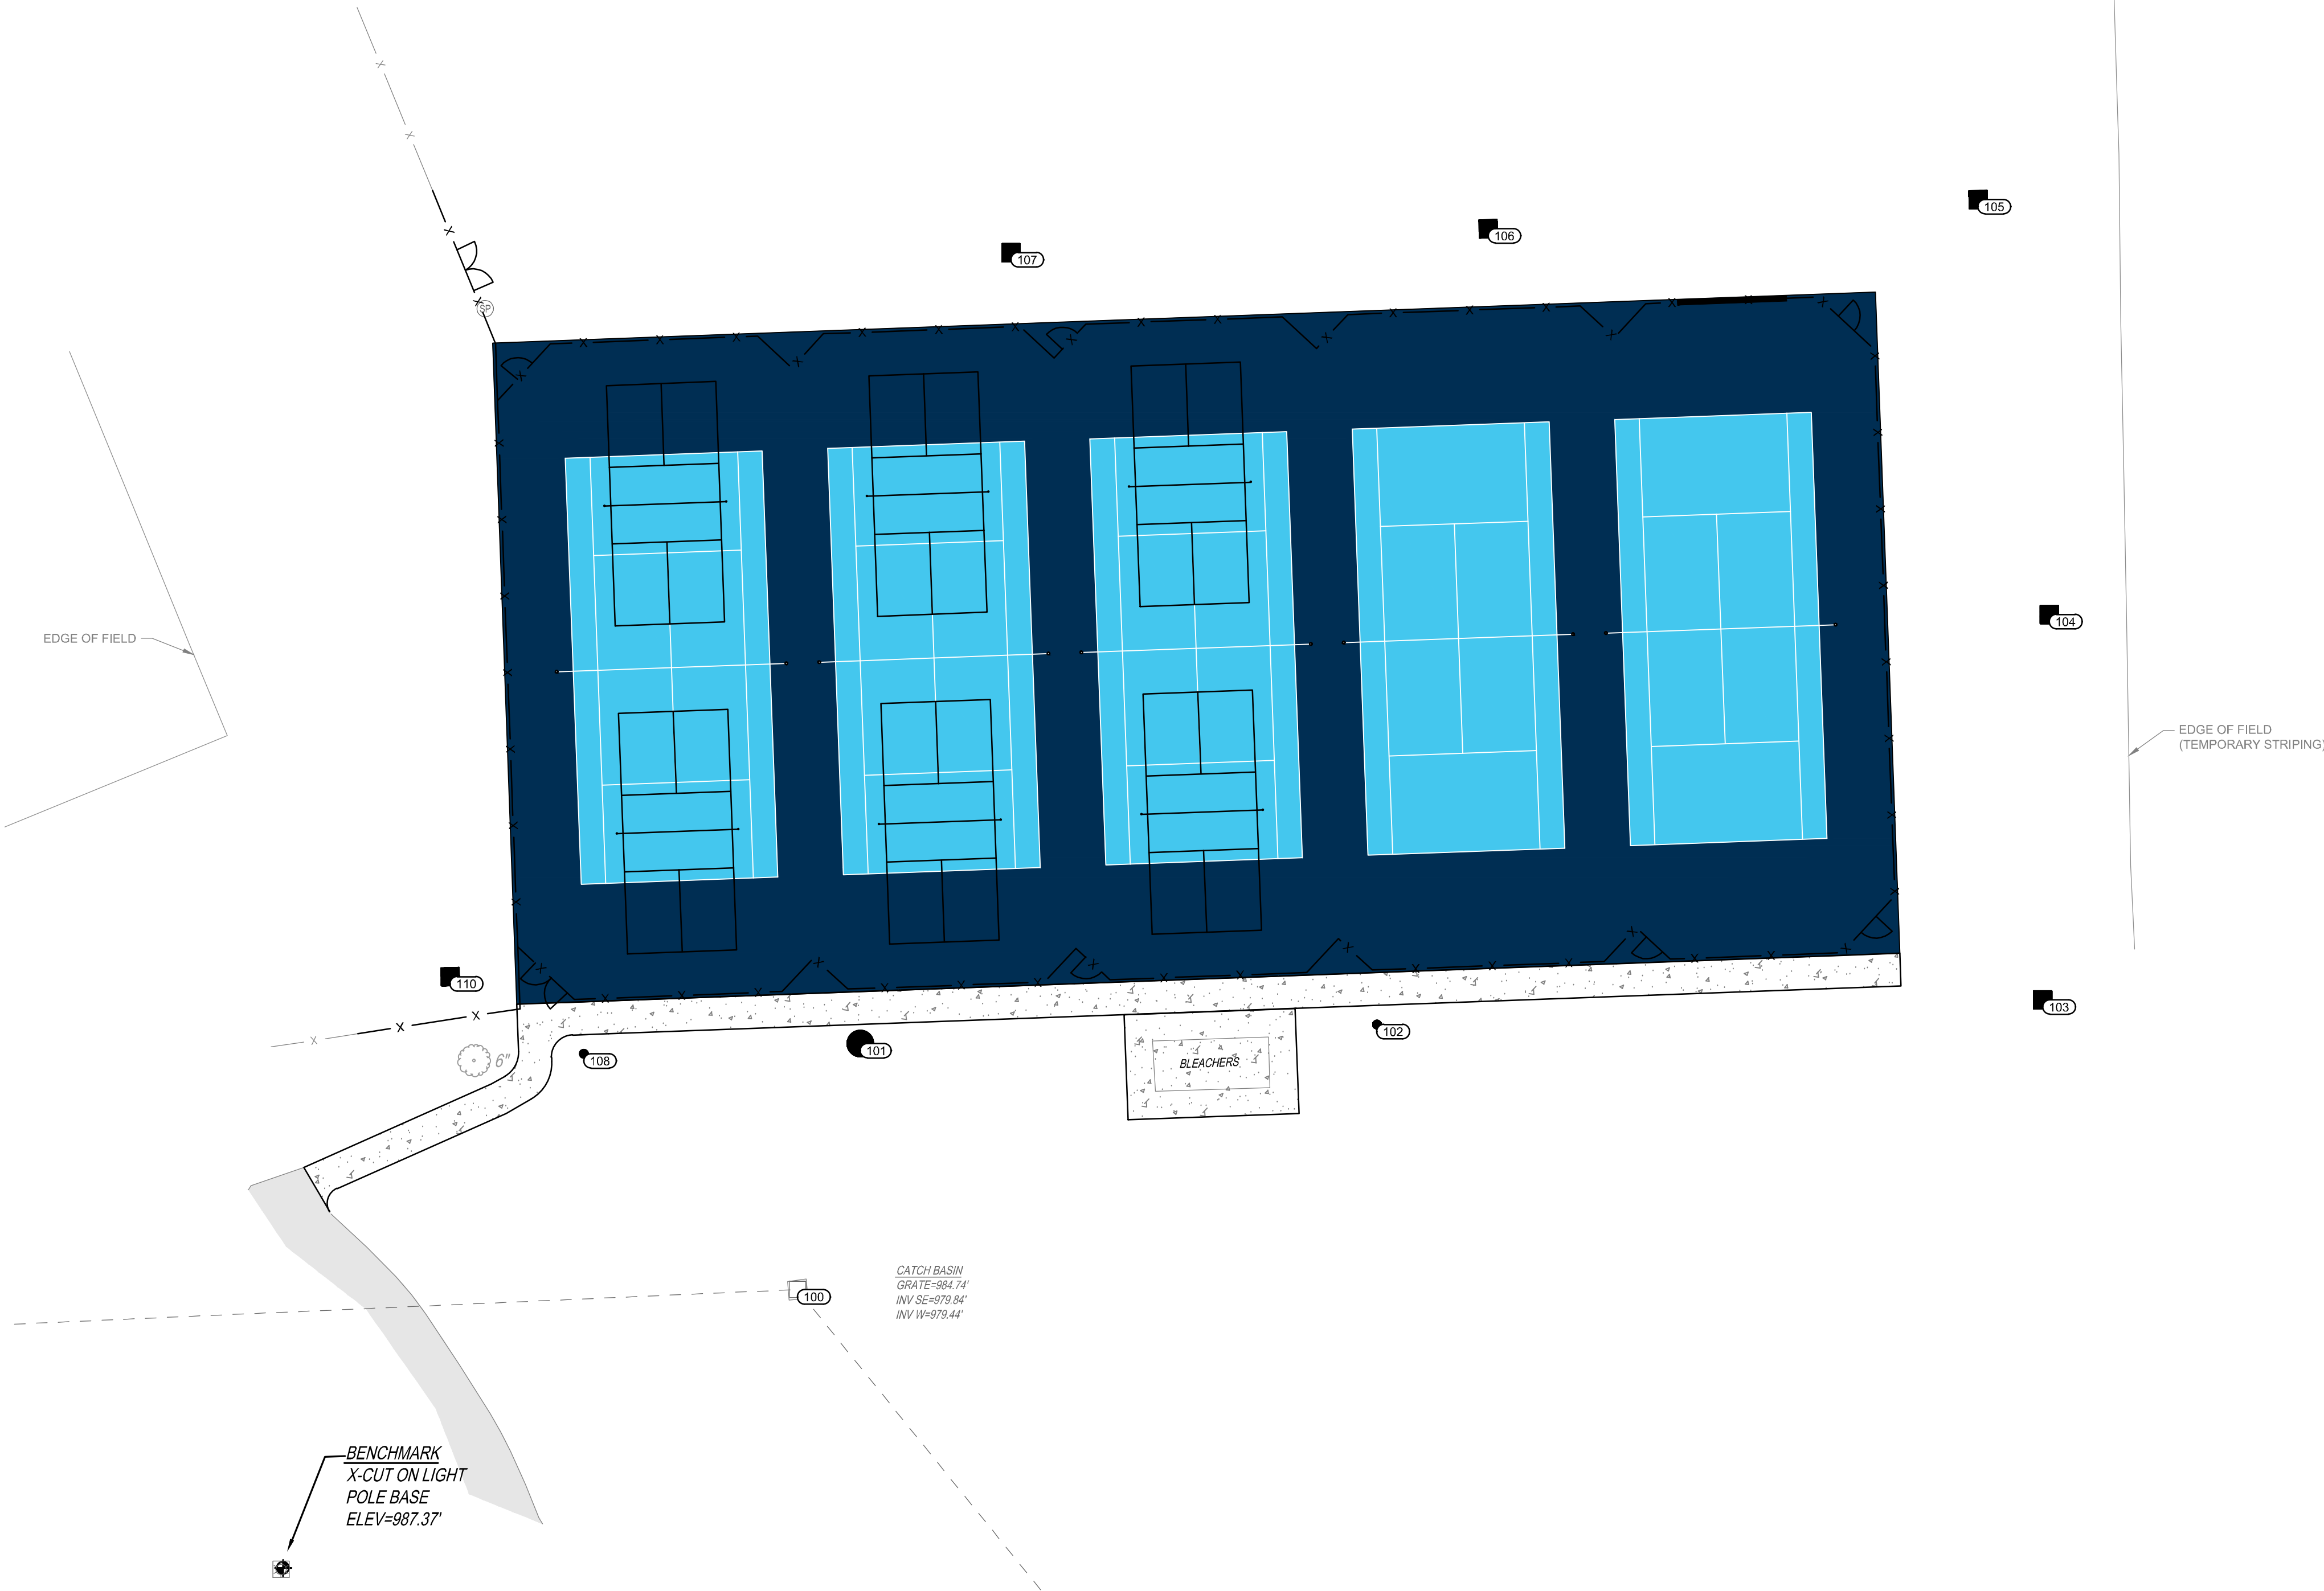

LOCATION PLAN LEGEND:

	TENNIS COURT SURFACE PER DETAIL 1/C1.0
	CONCRETE WALK PER DETAIL 2/C1.0
	SAWCUT PER DETAIL 3/C1.0 (SCOPE A ONLY)

BENCHMARK
X-CUT ON LIGHT
POLE BASE
ELEV=987.58'



**RIVER VALLEY HIGH SCHOOL
TENNIS COURT REMEDIATION**
4280 MARION-MT GILEAD RD
CALEDONIA, OHIO 43314

RIVER VALLEY LOCAL SCHOOLS
197 BROCKLESBY RD
CALEDONIA, OHIO 43314

SEAL:

NO.	DATE	DESCRIPTION
1	01/11/2024	PROPOSAL SET
2	03/22/2024	BULLETIN 1
3	04/04/2024	CONFORMANCE SET

**RIVER VALLEY
HIGH SCHOOL
TENNIS COURT
REMEDATION**

PROJECT NO: 220836,001

DATE: JANUARY 2024

SCALE:



SHEET NAME:

**STRIPING PLAN
- OPTION 3**

SHEET NO.