





FOR BIDDING

**Town Of
Vernon**

**Exit 67 Sewer
Extension**

Vernon, CT

PROJECT NO:	V0037-017
DATE:	JANUARY 2024
FILE:	V0037-017-C-100-PLNPR.dwg
DRAWN BY:	RRB
DESIGNED/CHECKED BY:	LAC
APPROVED BY:	MM
SANITARY SEWER PLAN & PROFILE RESERVOIR RD - 3 MILE HILL ROAD	
SCALE:	AS SHOWN

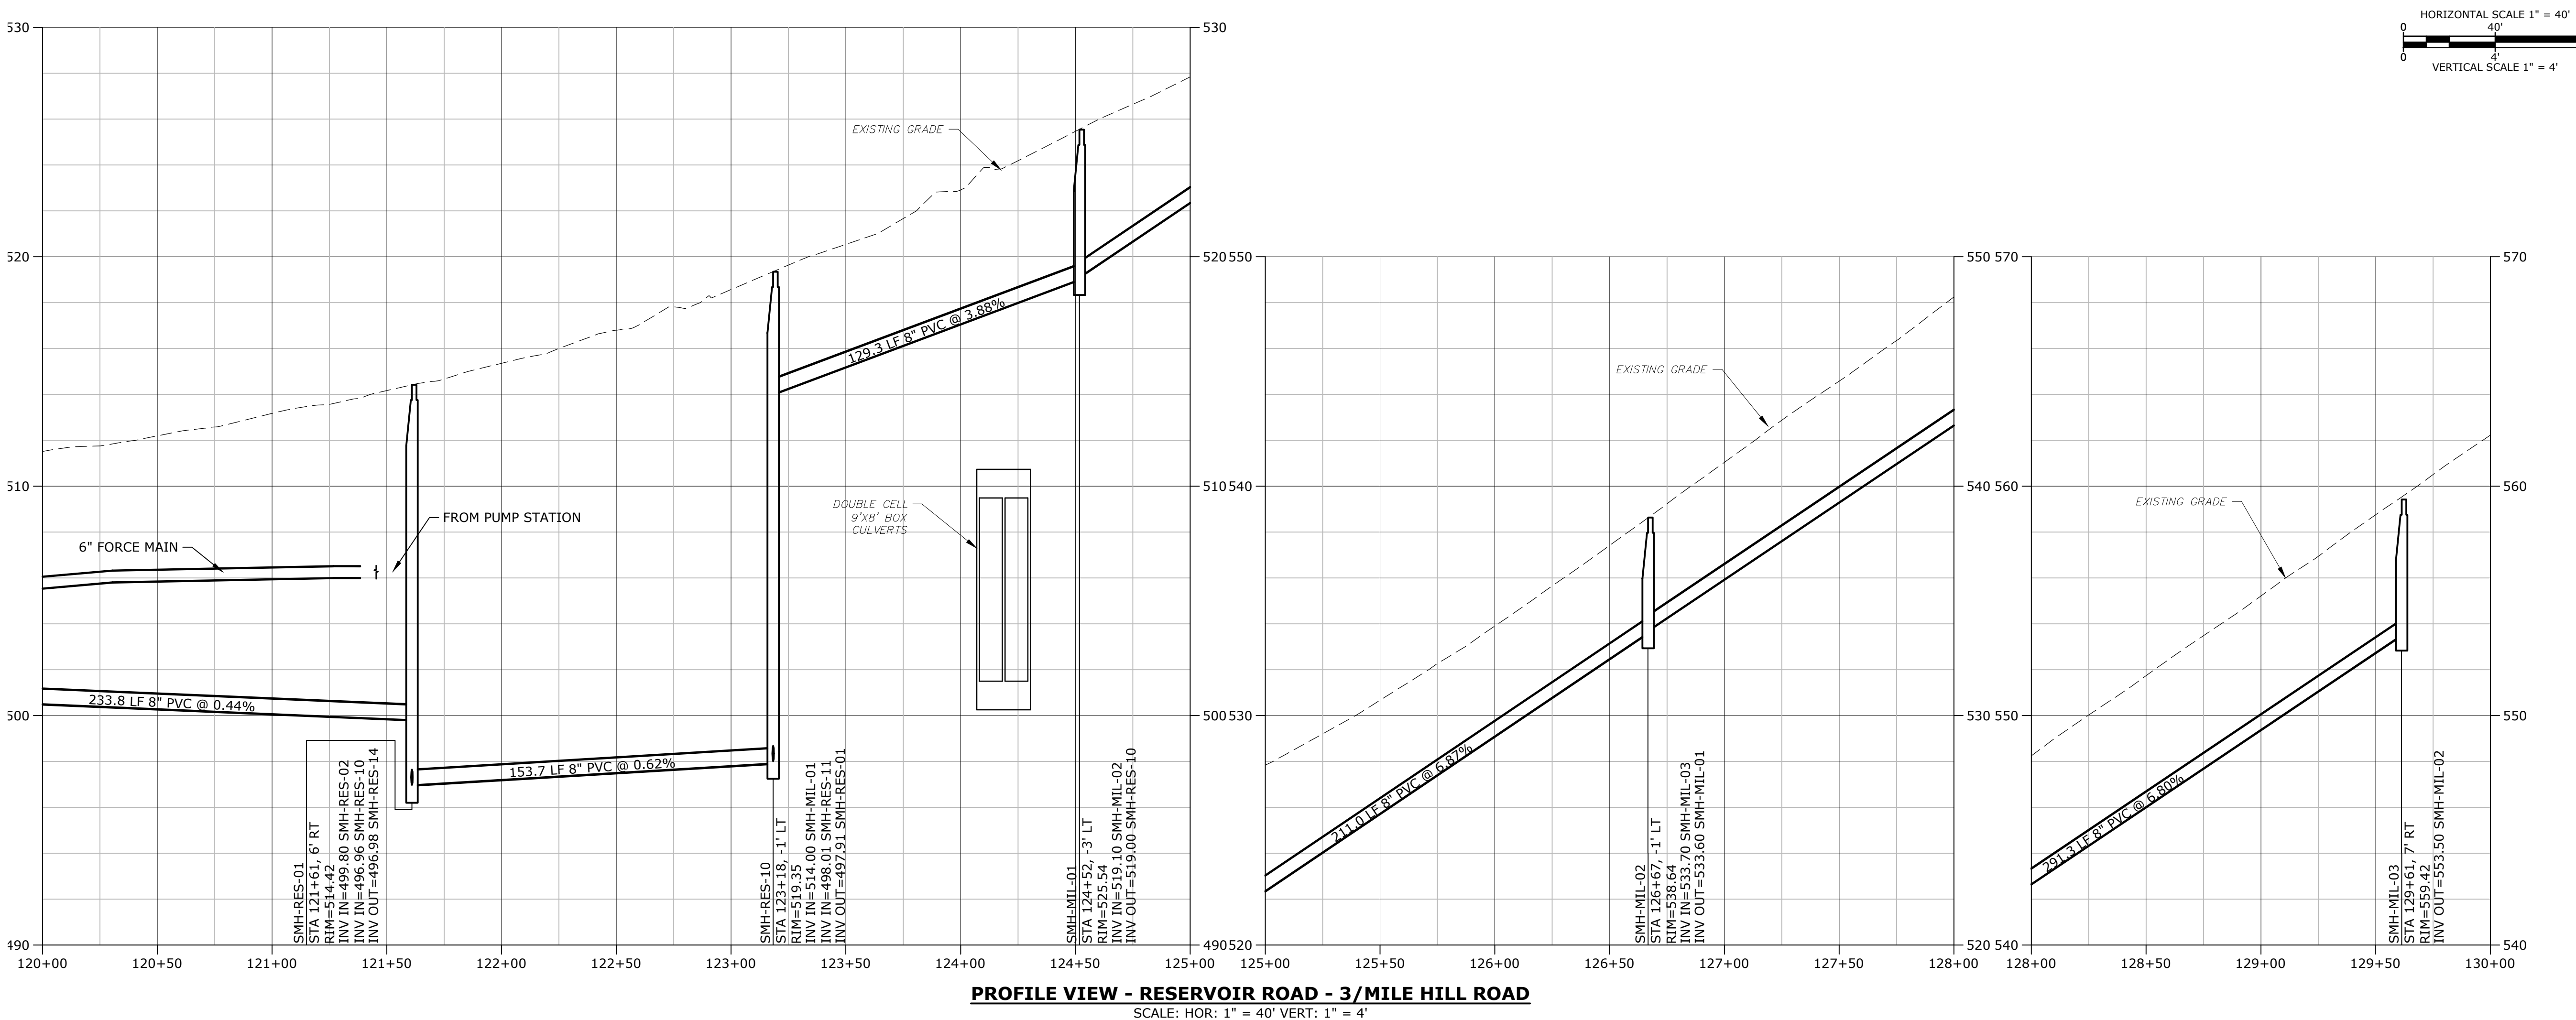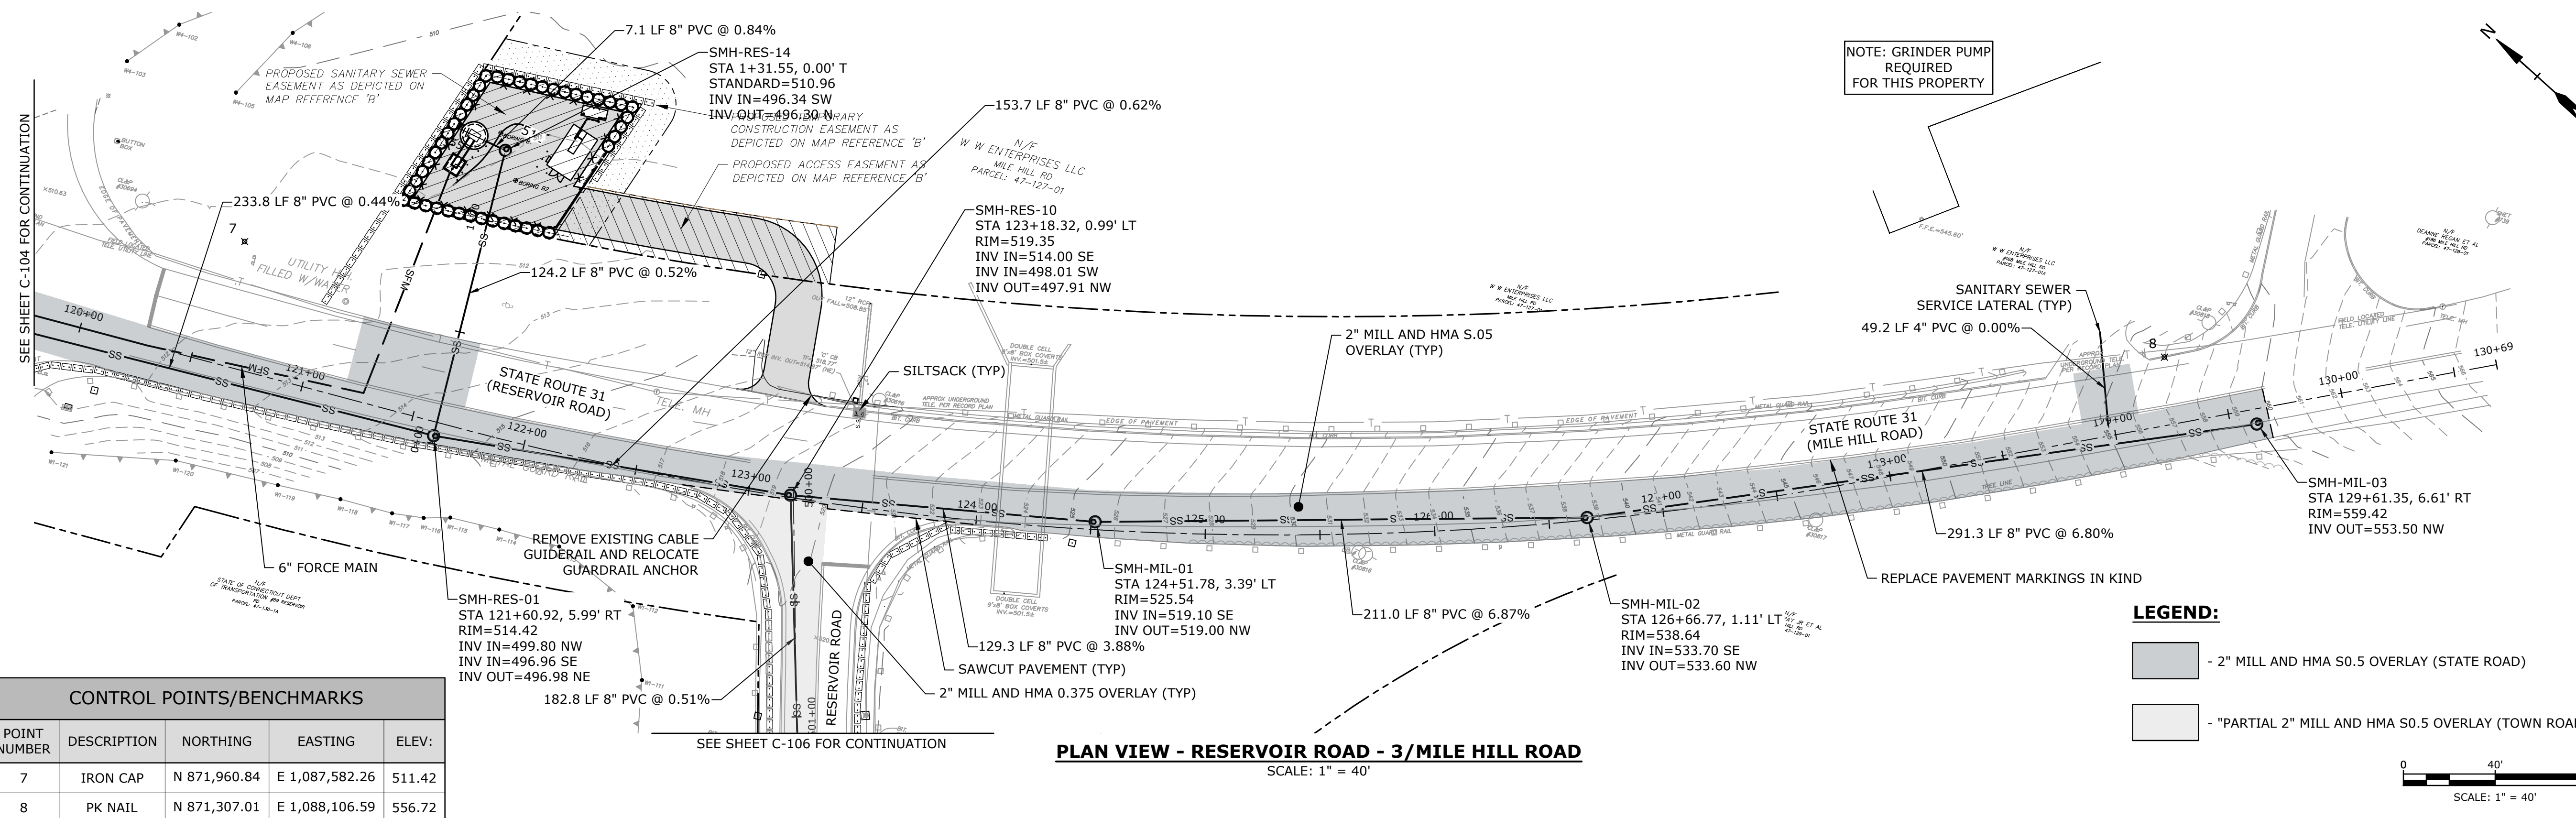

Last Saved: 1/16/2024 1:58pm By: SrisonehM
 Plotted On: Jan 16, 2024 1:58pm By: SrisonehM
 Tighe & Bond: J:\V0037-Vernon\WTRP\017 - Exit 67 Sewer Extension Design\Drawings\AutoCAD\Sheet\0037-017-C-100-PLNPR.dwg