

**FOR BIDDING**

**Town Of  
Vernon**

**Exit 67 Sewer  
Extension**



Vernon, CT

PROJECT NO:	V0037-017
DATE:	JANUARY 2024
FILE:	V0037-017-C-100-PLNPR.dwg
DRAWN BY:	RRB
DESIGNED/CHECKED BY:	LAC
APPROVED BY:	MM

**SANITARY SEWER  
PLAN & PROFILE  
RESERVOIR ROAD - 4**

SCALE: AS SHOWN

**C-106**

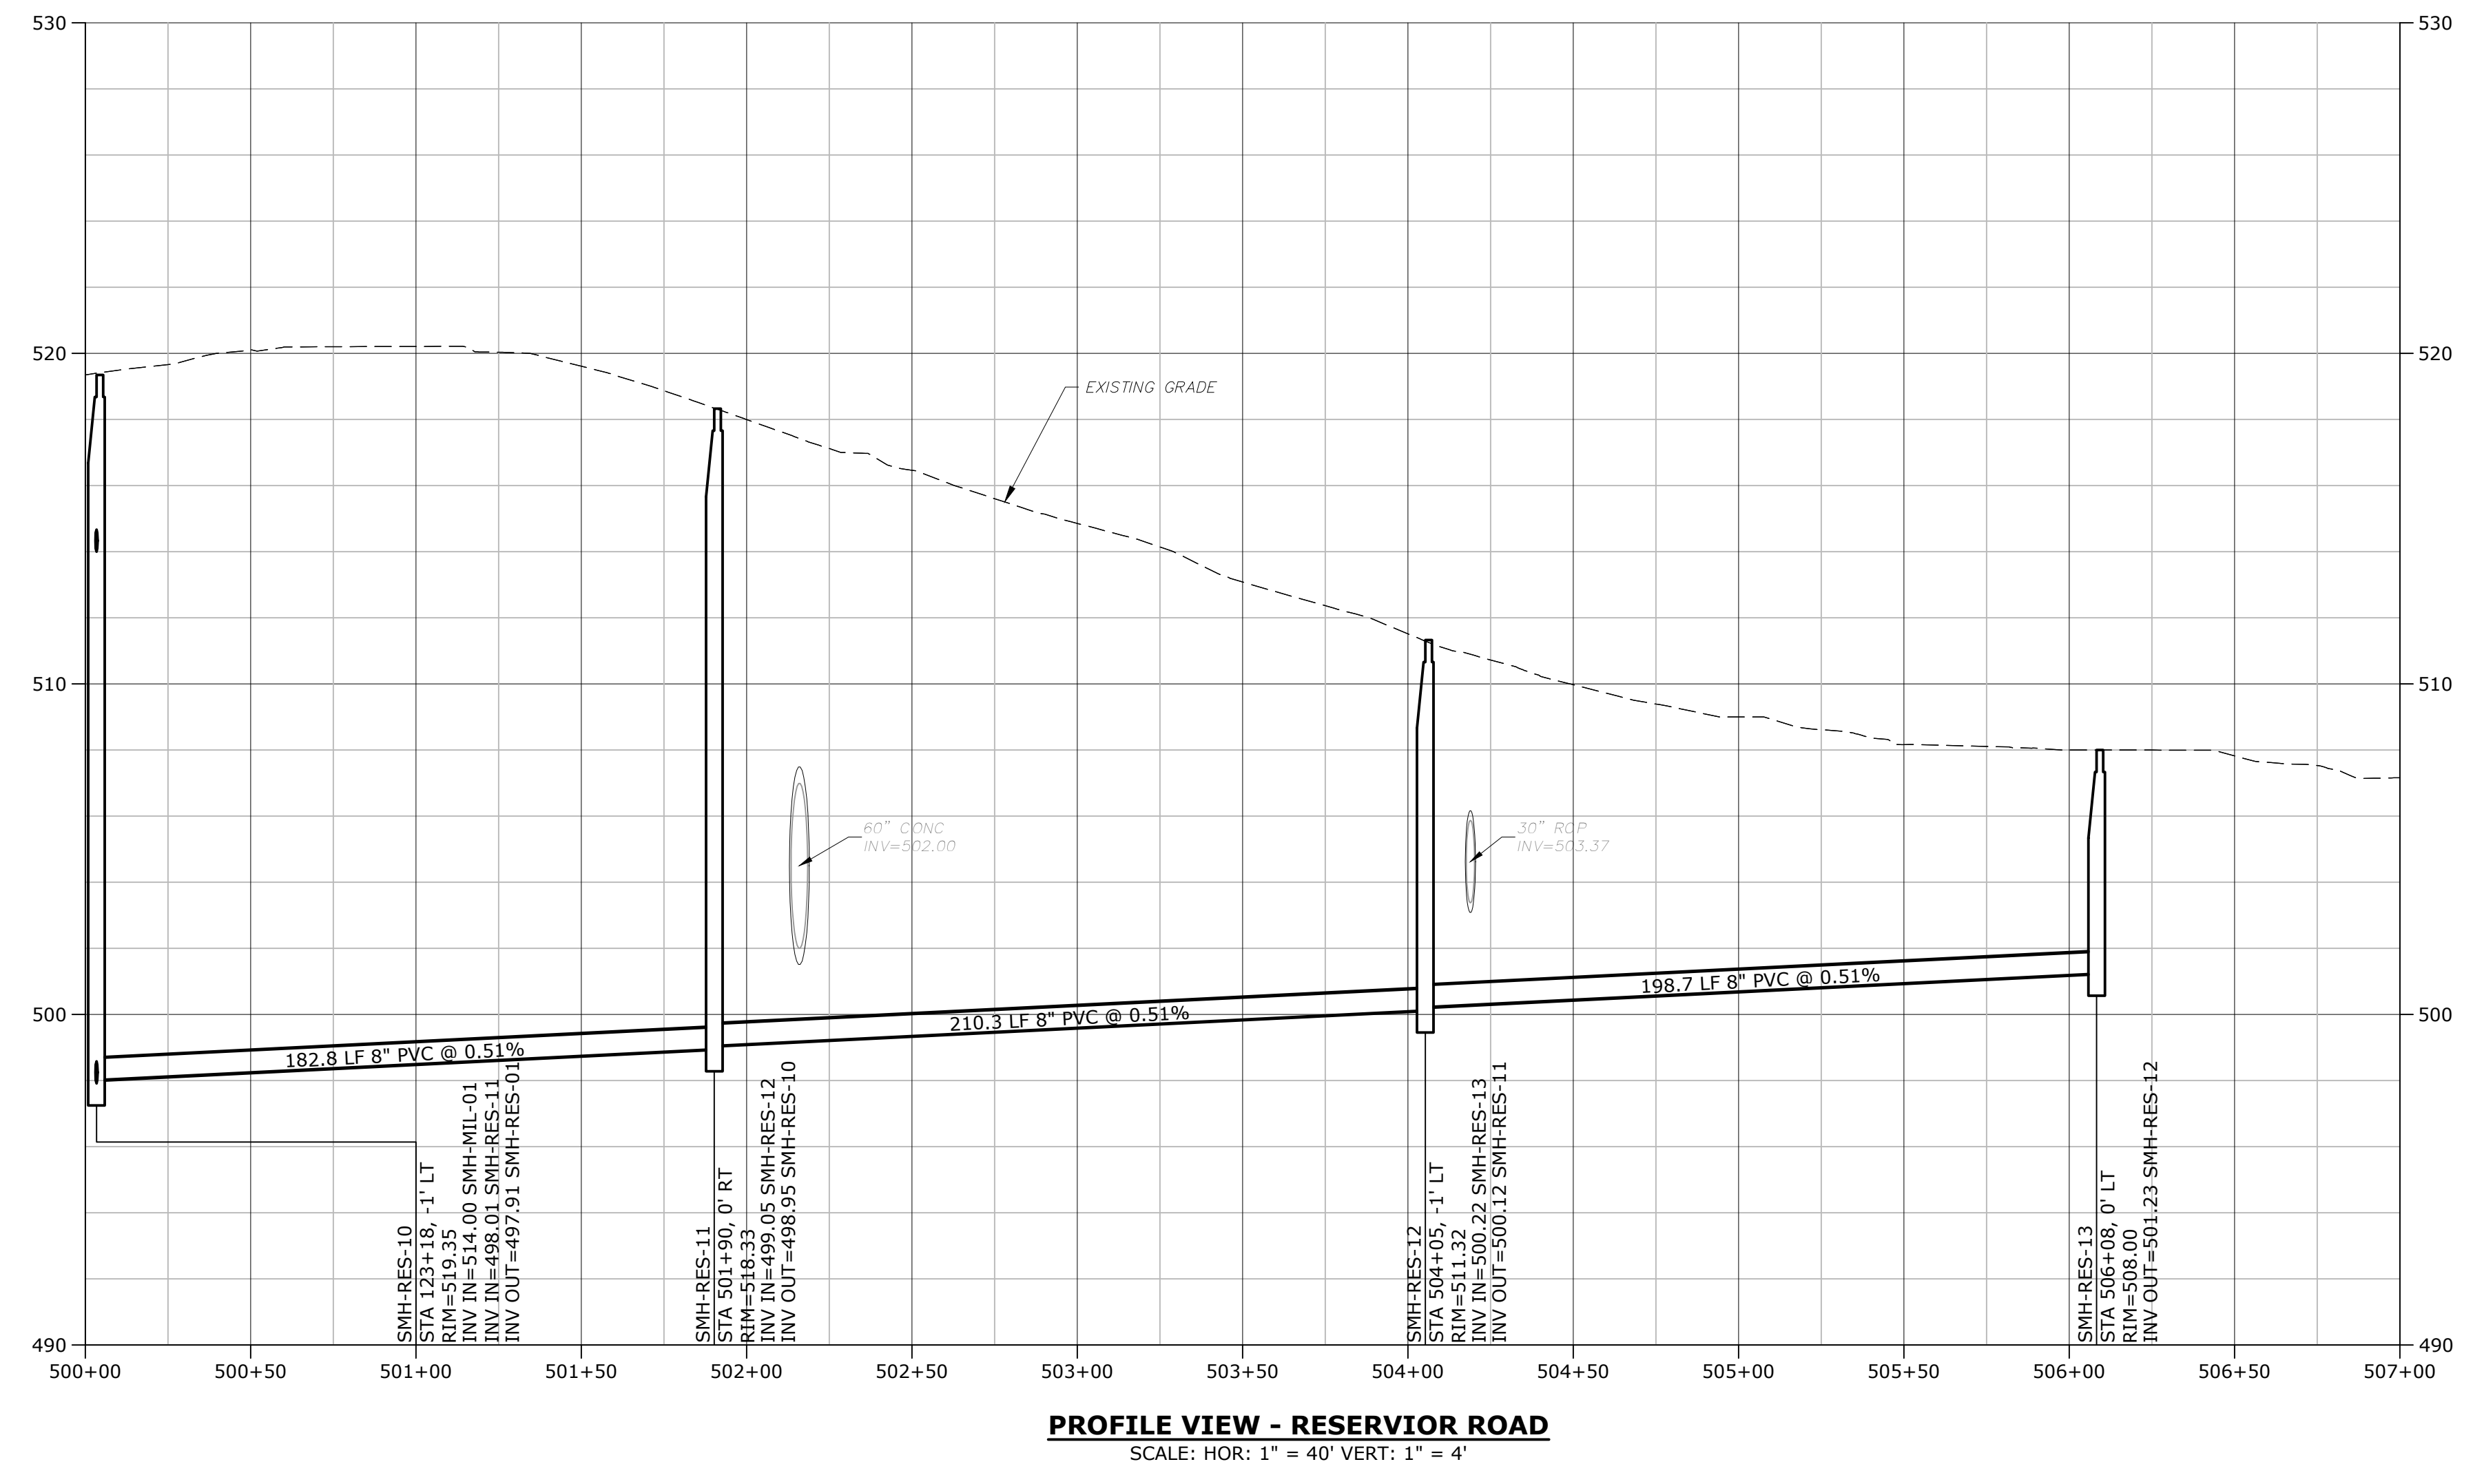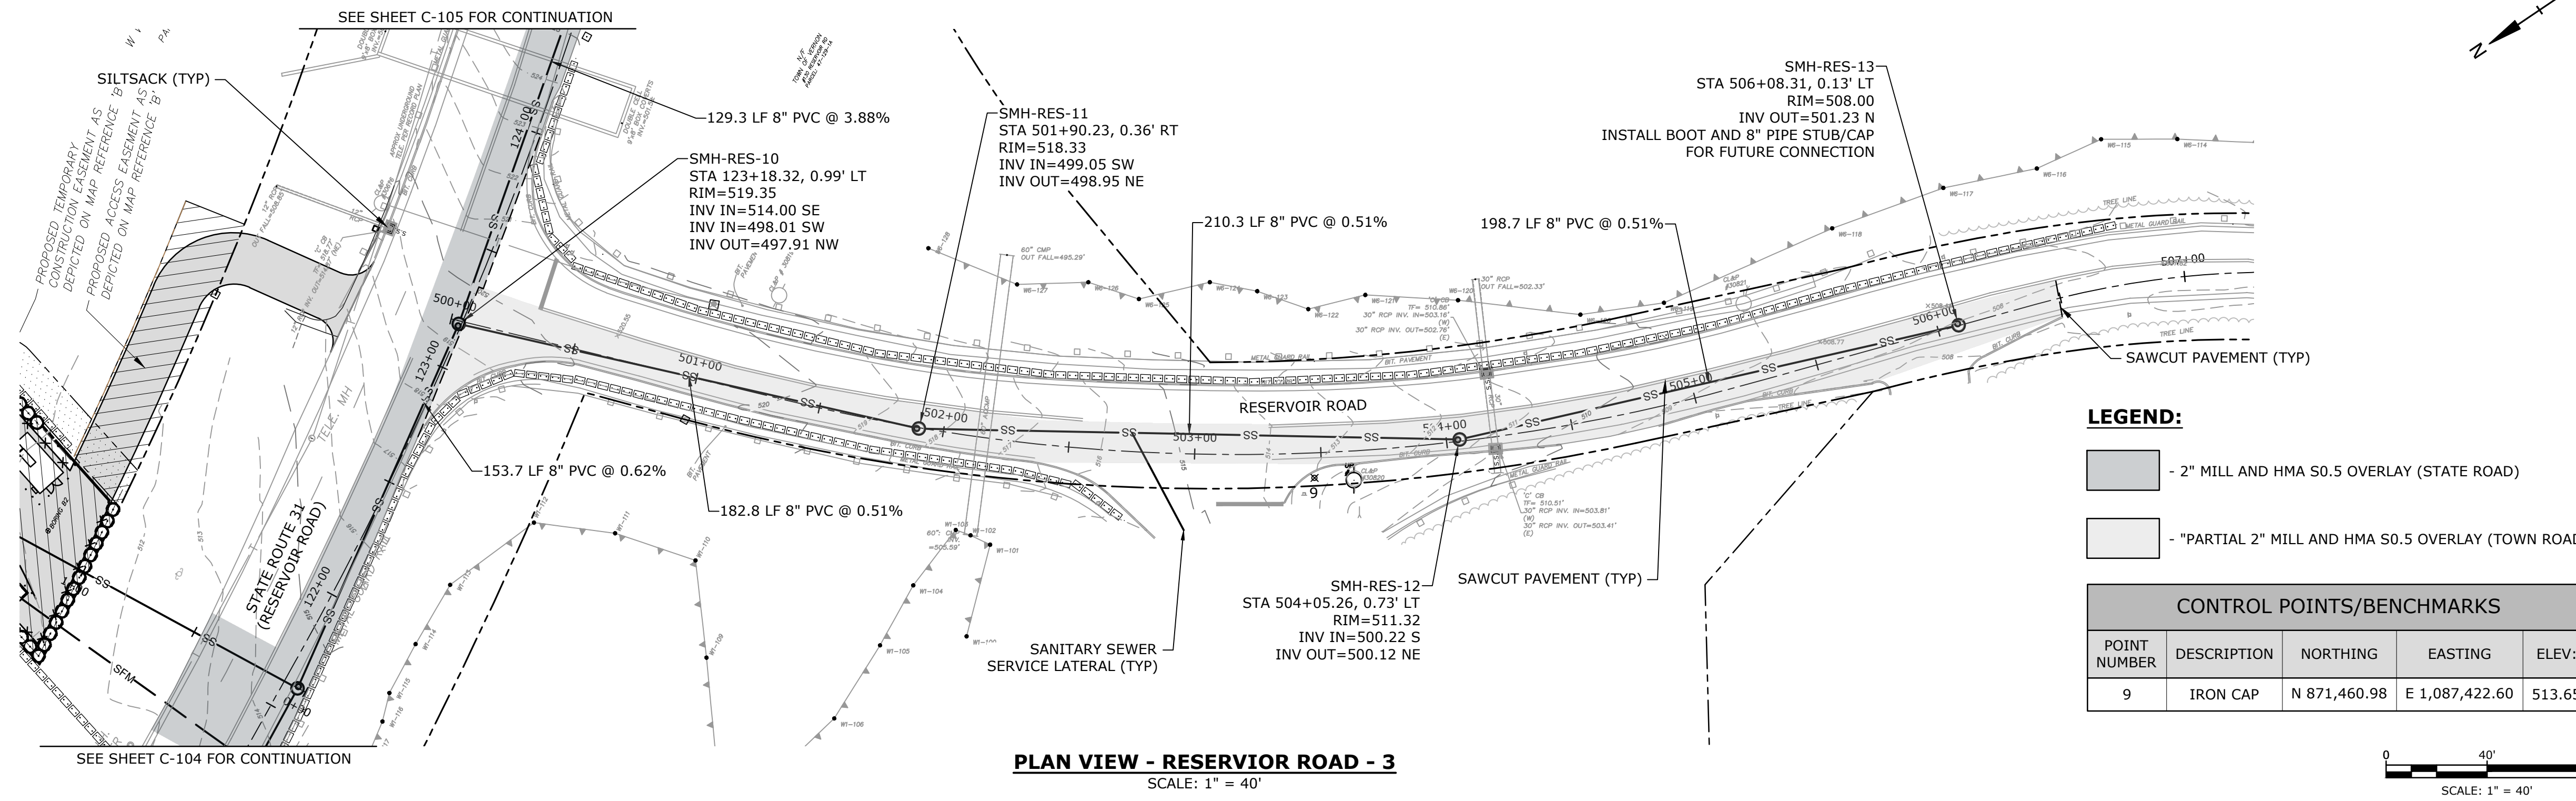

Last Saved: 1/16/2024 1:59pm By: SrisonehM  
 Plotted On: Jan 16, 2024 1:59pm By: SrisonehM  
 Tighe & Bond: J:\V0037-Vernon\WIP\017 - Exit 67 Sewer Extension Design\Drawings\AutoCAD\Sheet\0037-017-C-100-PLNPR.dwg