
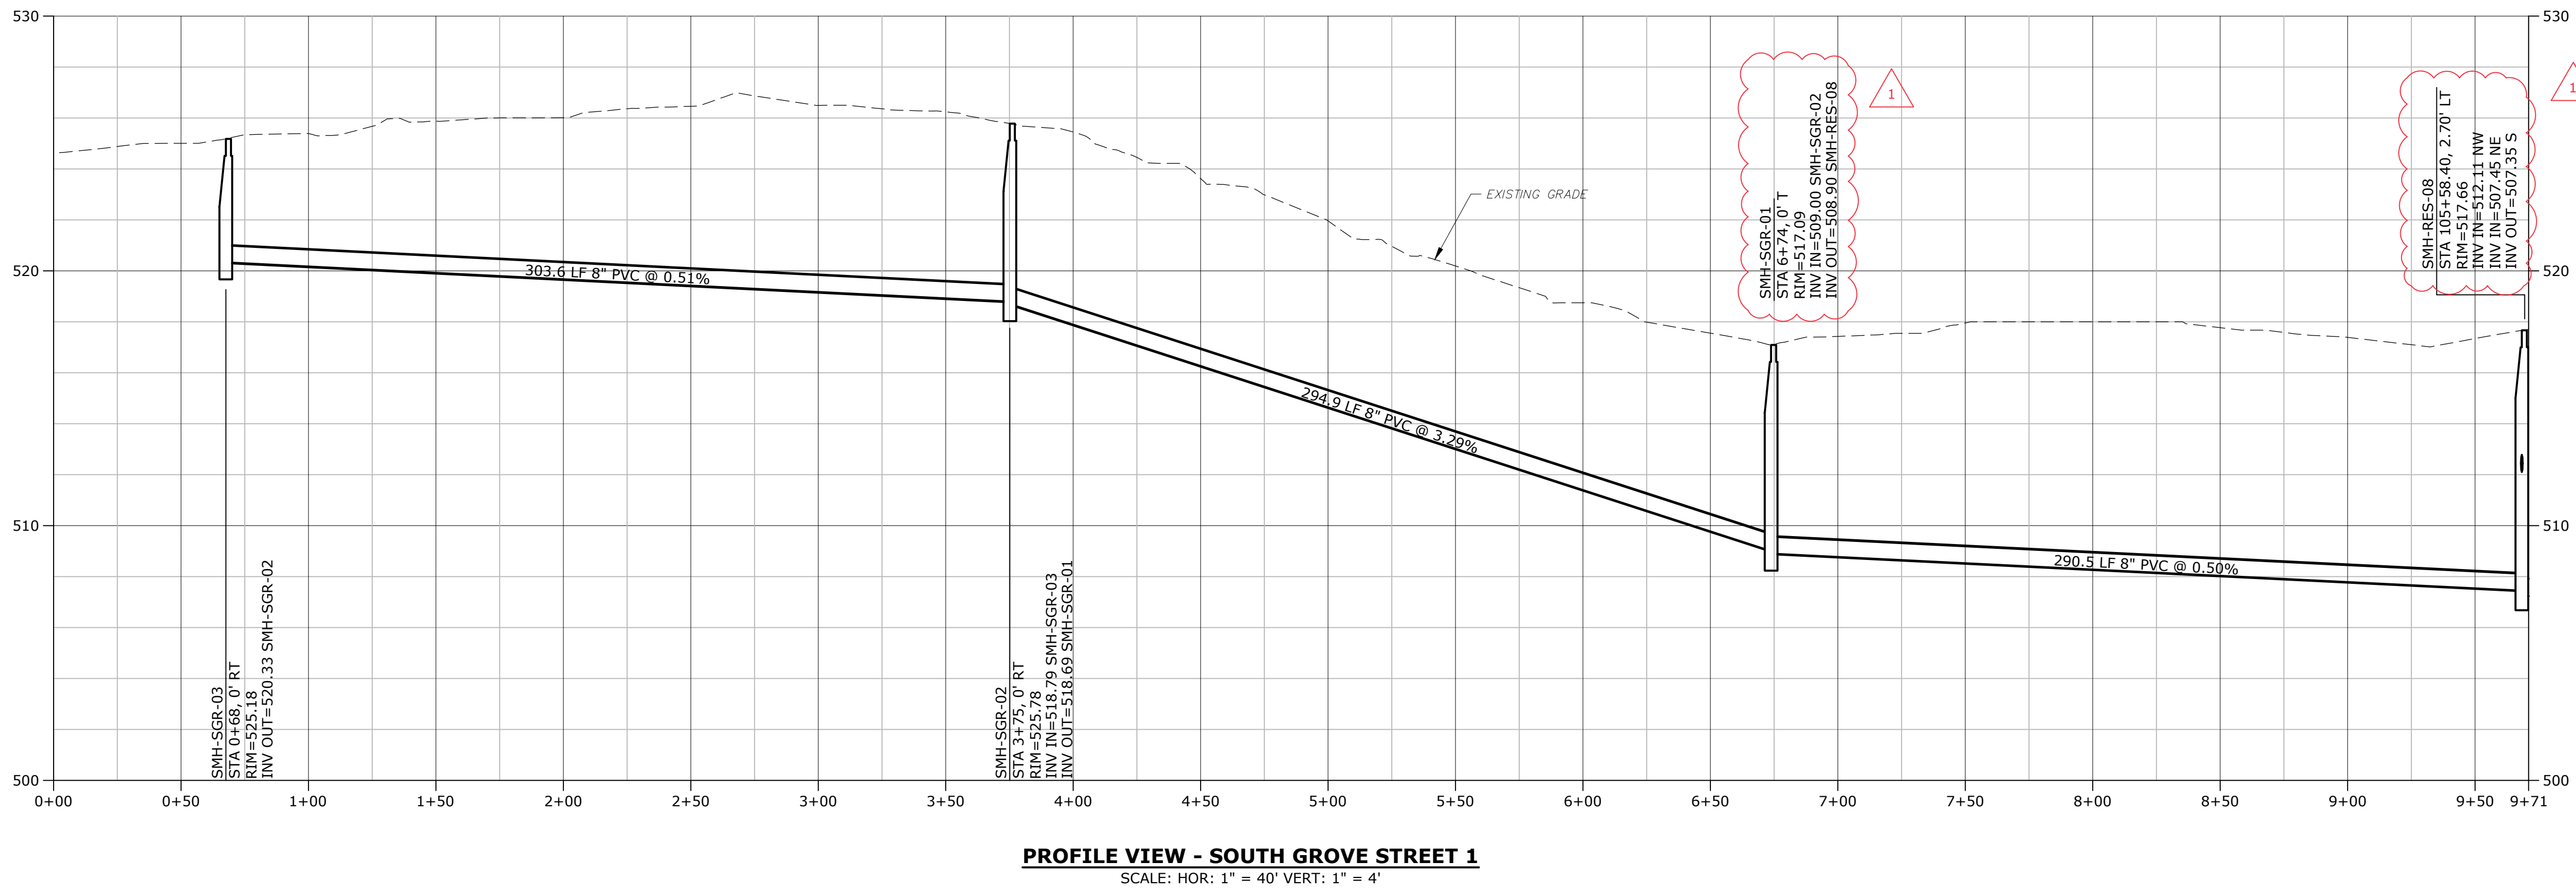


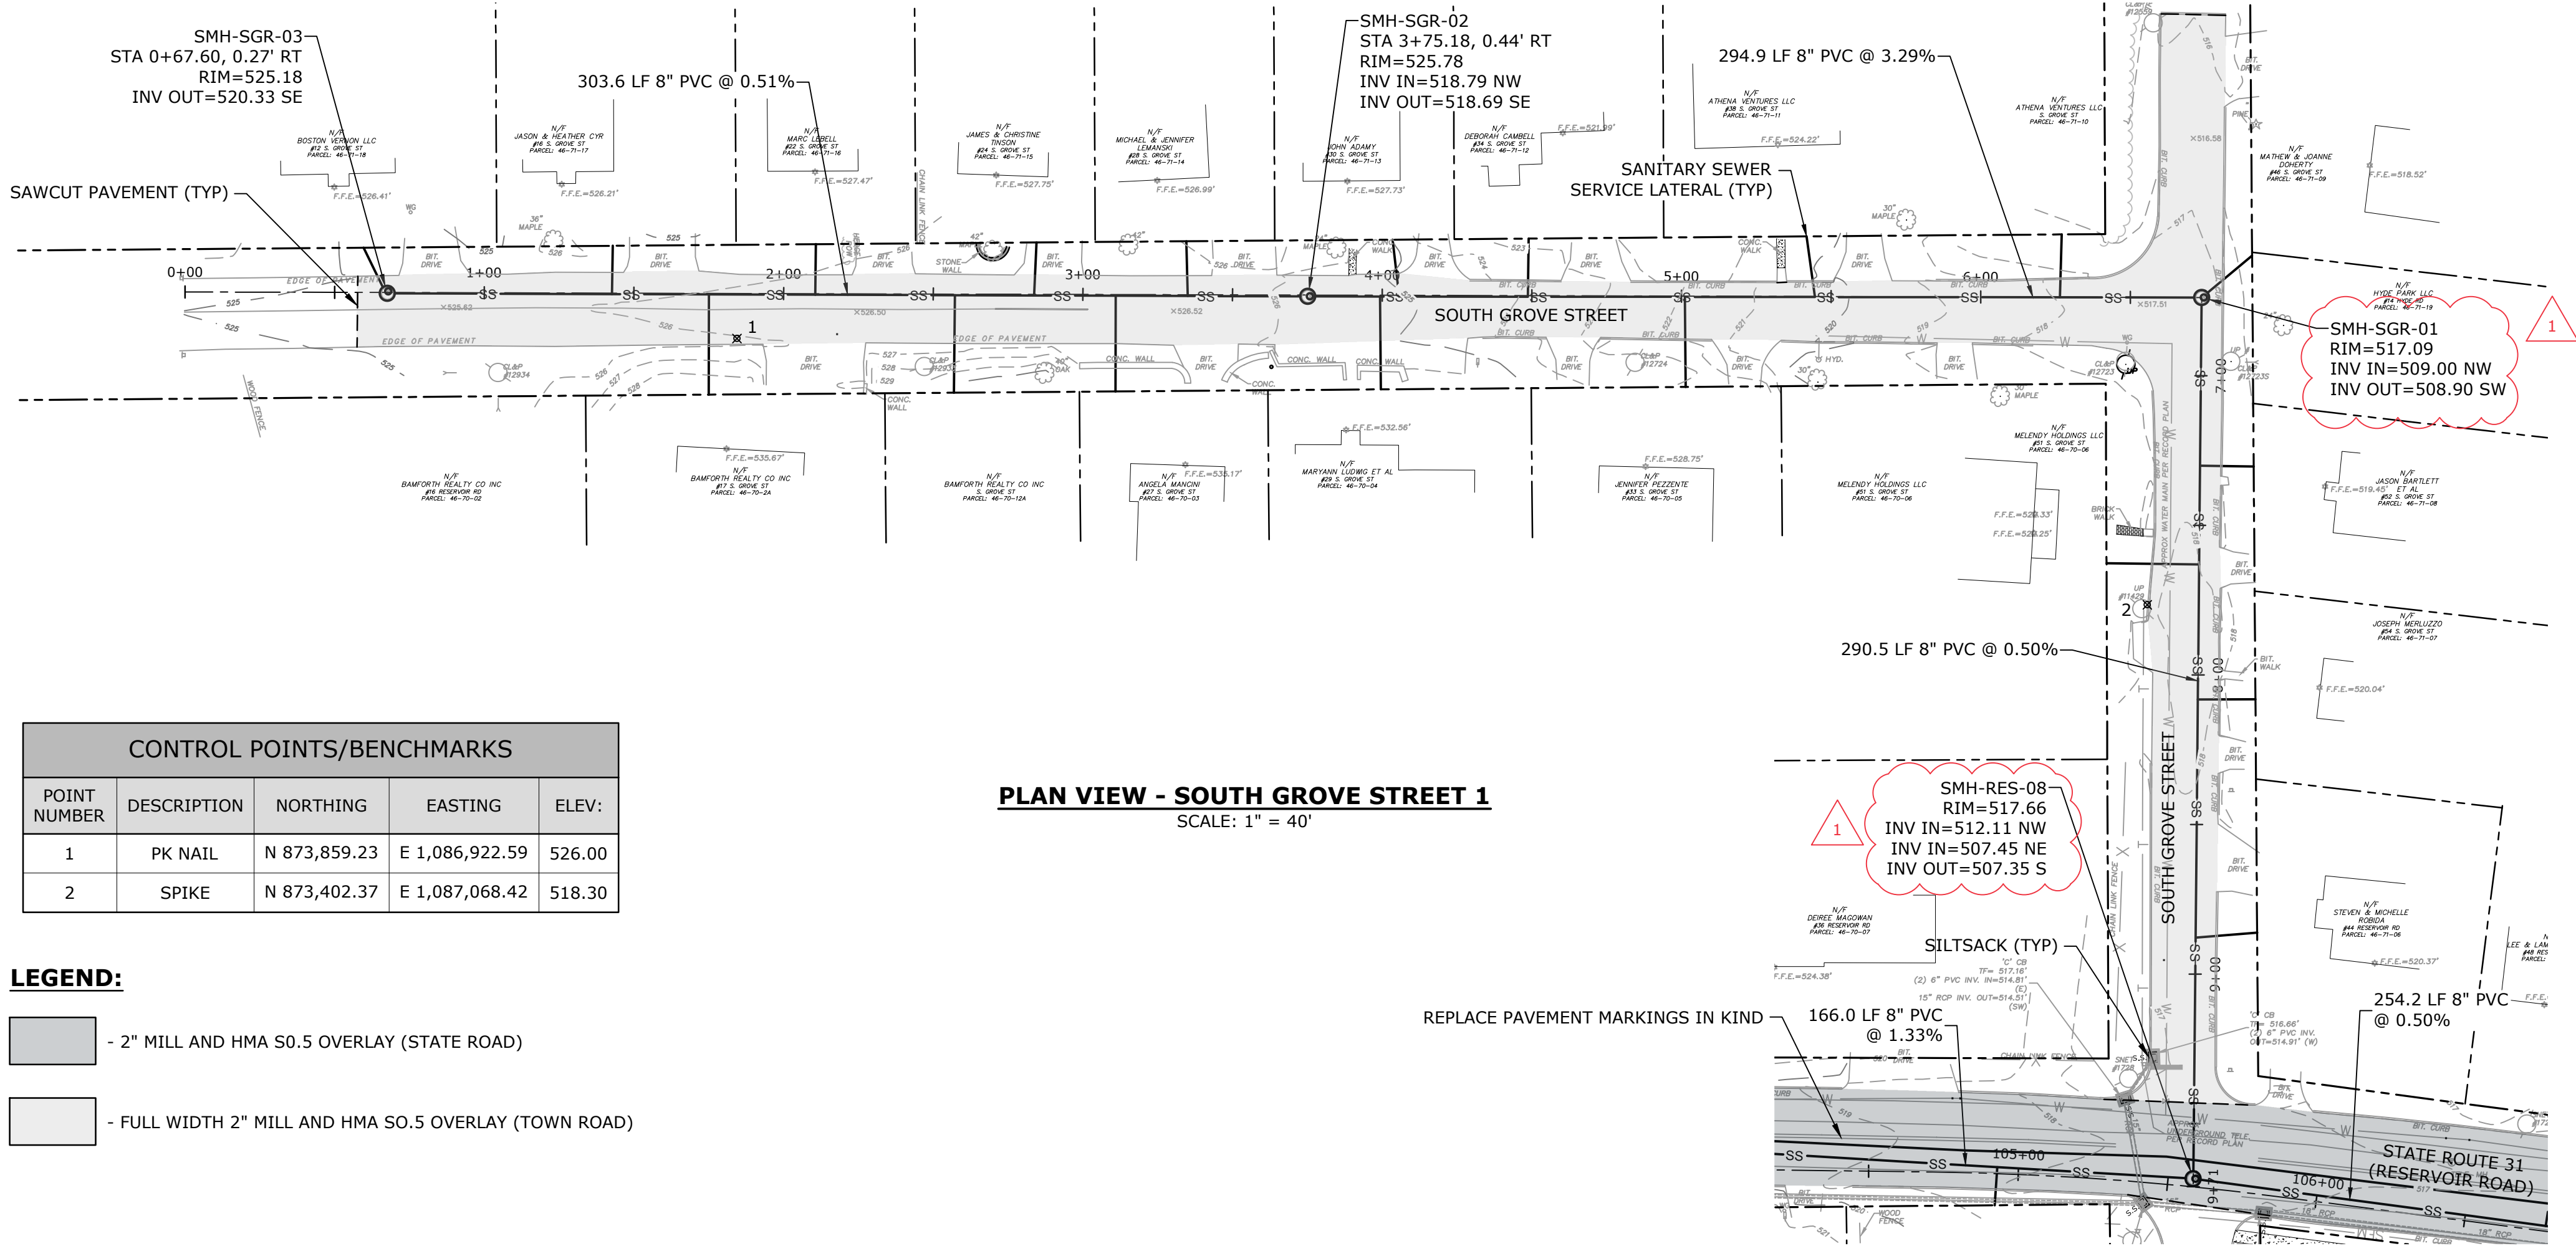

FOR BIDDING

Town Of
Vernon

Exit 67 Sewer
Extension


Vernon, CT

1	6/18/2024	REVISED PIPE DEPTH
MARK	DATE	DESCRIPTION
PROJECT NO:	V0037-017	
DATE:	JANUARY 2024	
FILE:	V0037-017-C-100-PLNPR.dwg	
DRAWN BY:	RRB	
DESIGNED/CHECKED BY:	LAC	
APPROVED BY:	MM	

SANITARY SEWER
PLAN & PROFILE
SOUTH GROVE STREET

SCALE: AS SHOWN



C-101

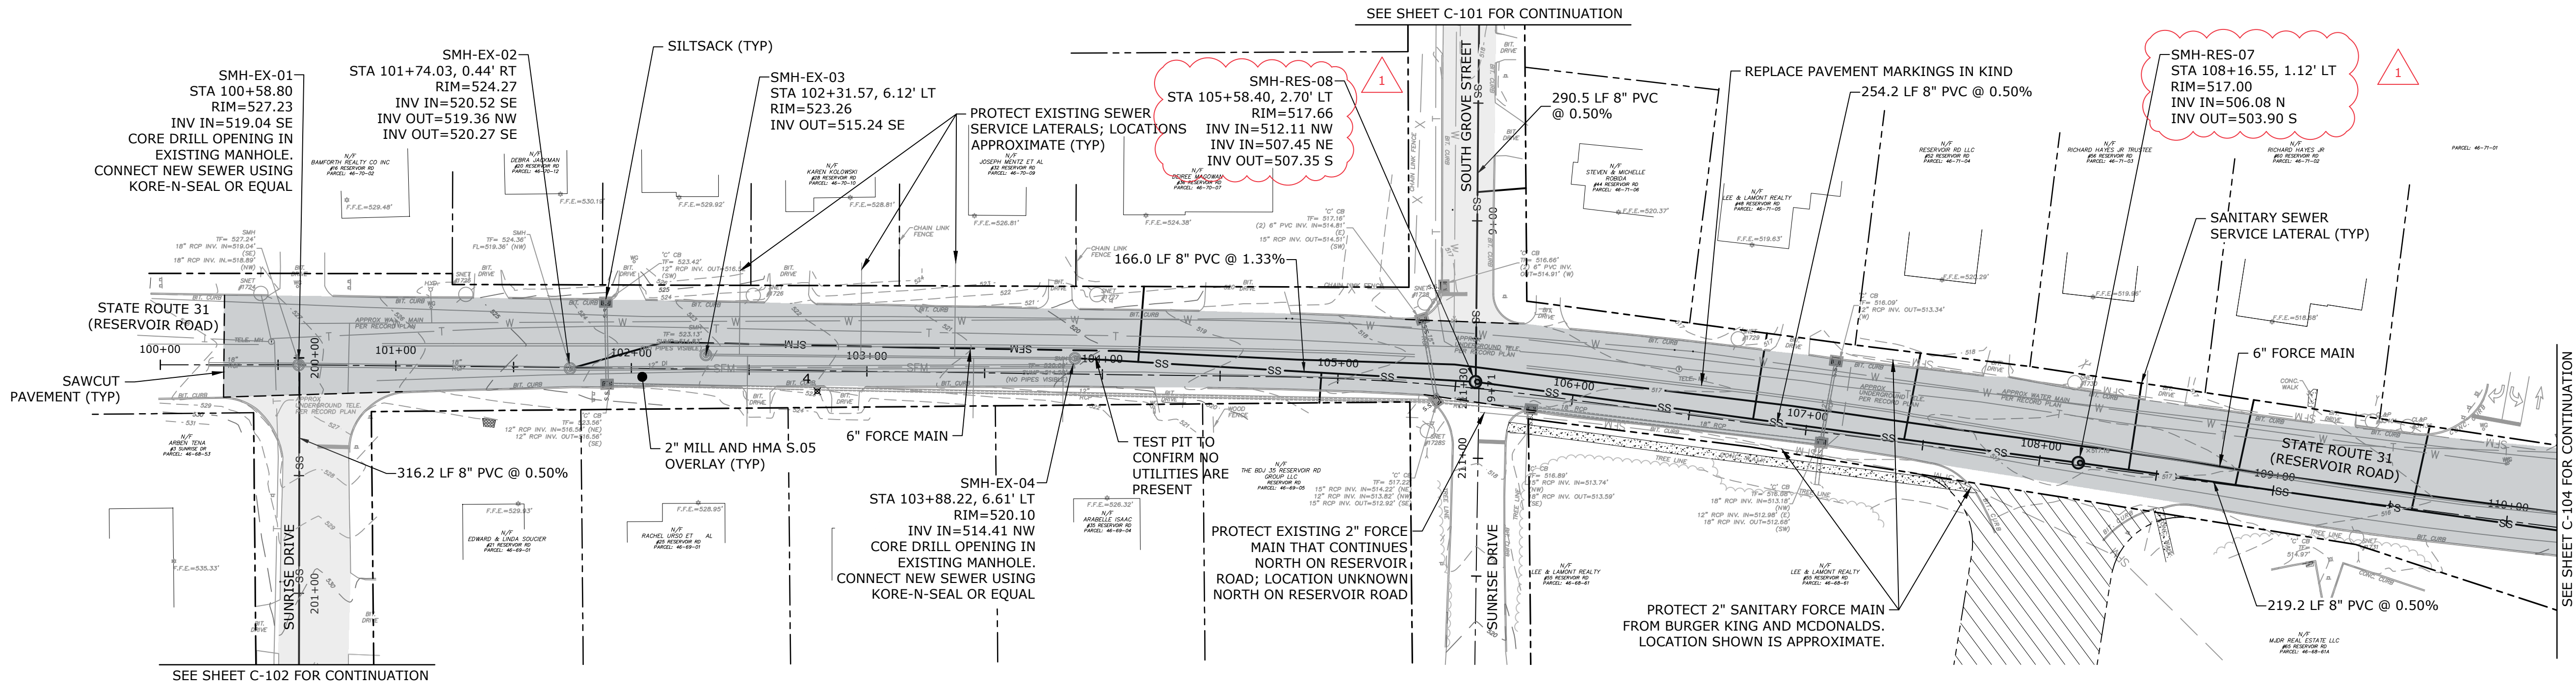

CONTROL POINTS/BENCHMARKS				
POINT NUMBER	DESCRIPTION	NORTHING	EASTING	ELEV.
4	SPIKE	N 873,541.60	E 1,086,770.58	522.47

LEGEND:

- 2" MILL AND HMA S0.5 OVERLAY (STATE ROAD)
- FULL WIDTH 2" MILL AND HMA S0.5 OVERLAY (TOWN ROAD)

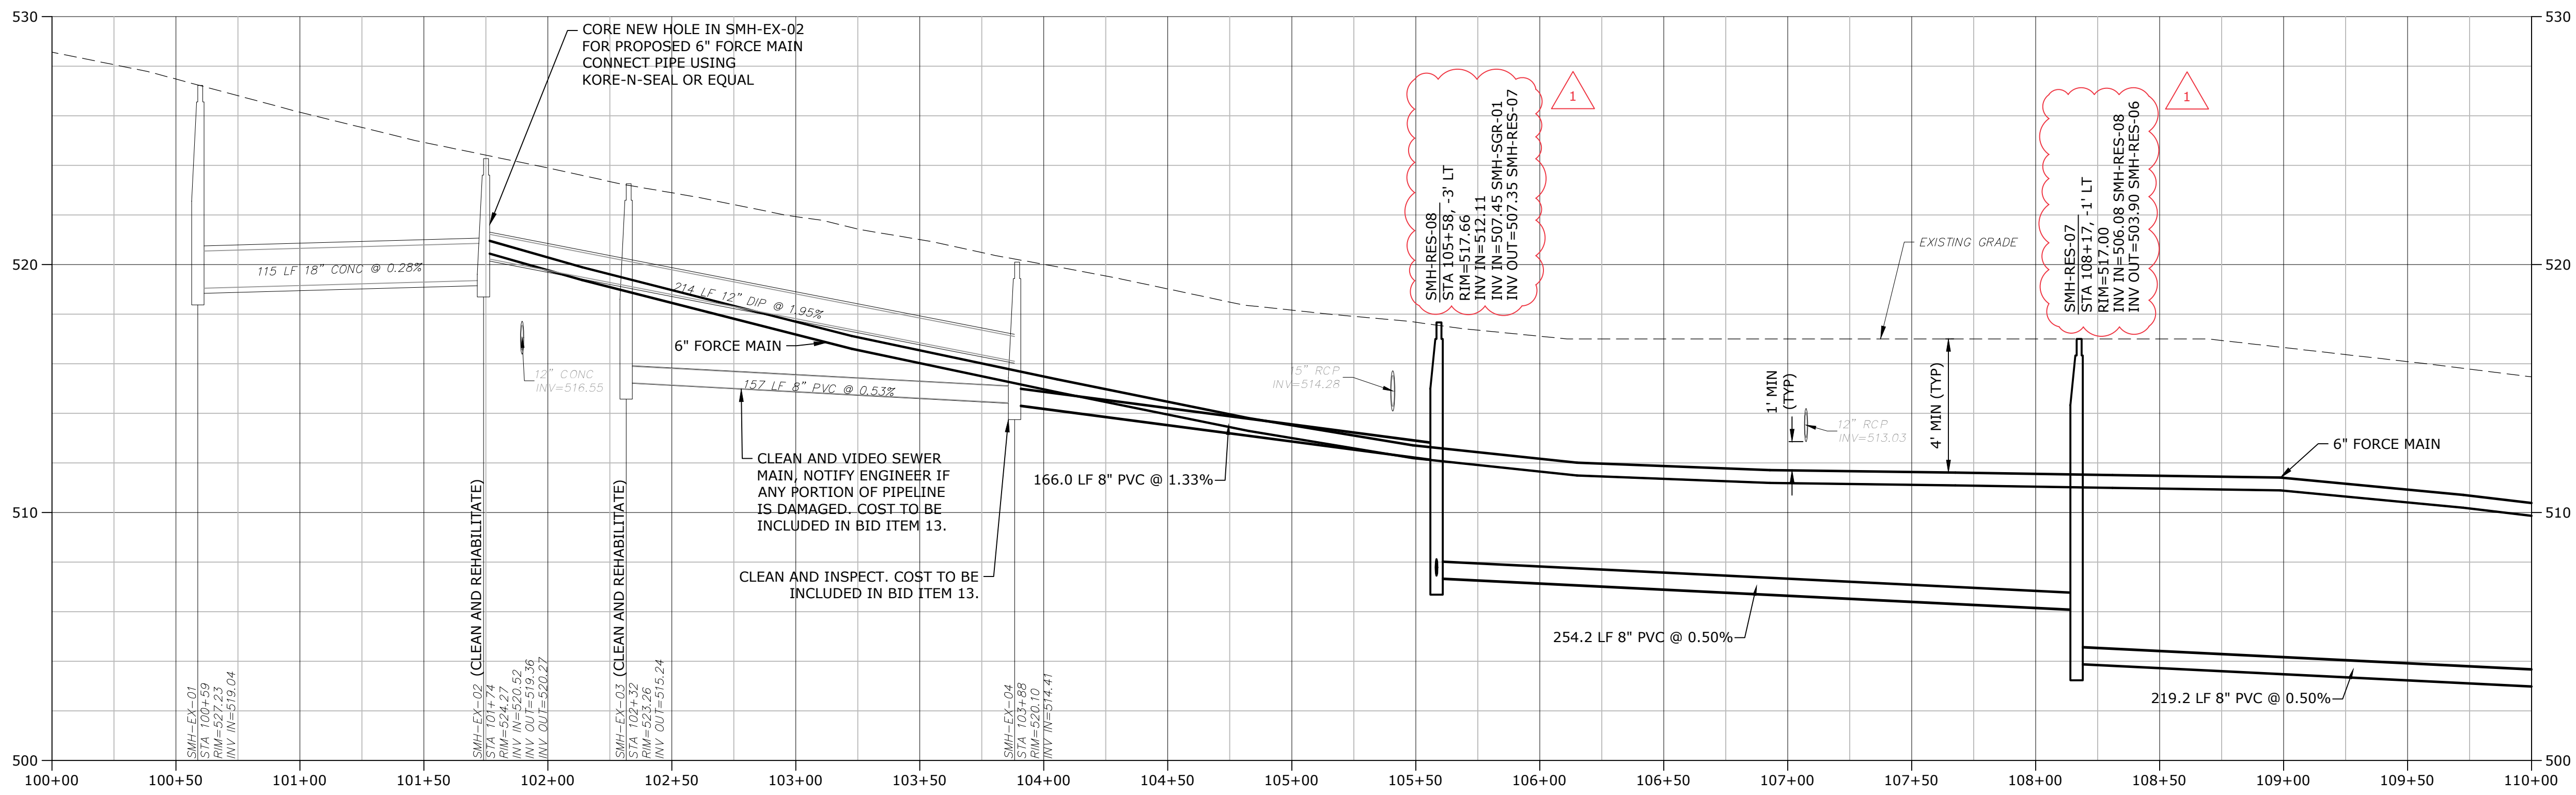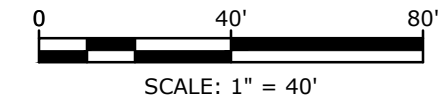

Town Of
Vernon


Exit 67 Sewer
Extension

Vernon, CT


1	6/18/2024	REVISED PIPE DEPTH
MARK	DATE	DESCRIPTION
PROJECT NO: V0037-017		
DATE: JANUARY 2024		
FILE: V0037-017-C-100-PLNPR.dwg		
DRAWN BY: RRB		
DESIGNED/CHECKED BY: LAC		
APPROVED BY: MM		

SANITARY SEWER
PLAN & PROFILE
RESERVOIR ROAD - 1

SCALE: AS SHOWN

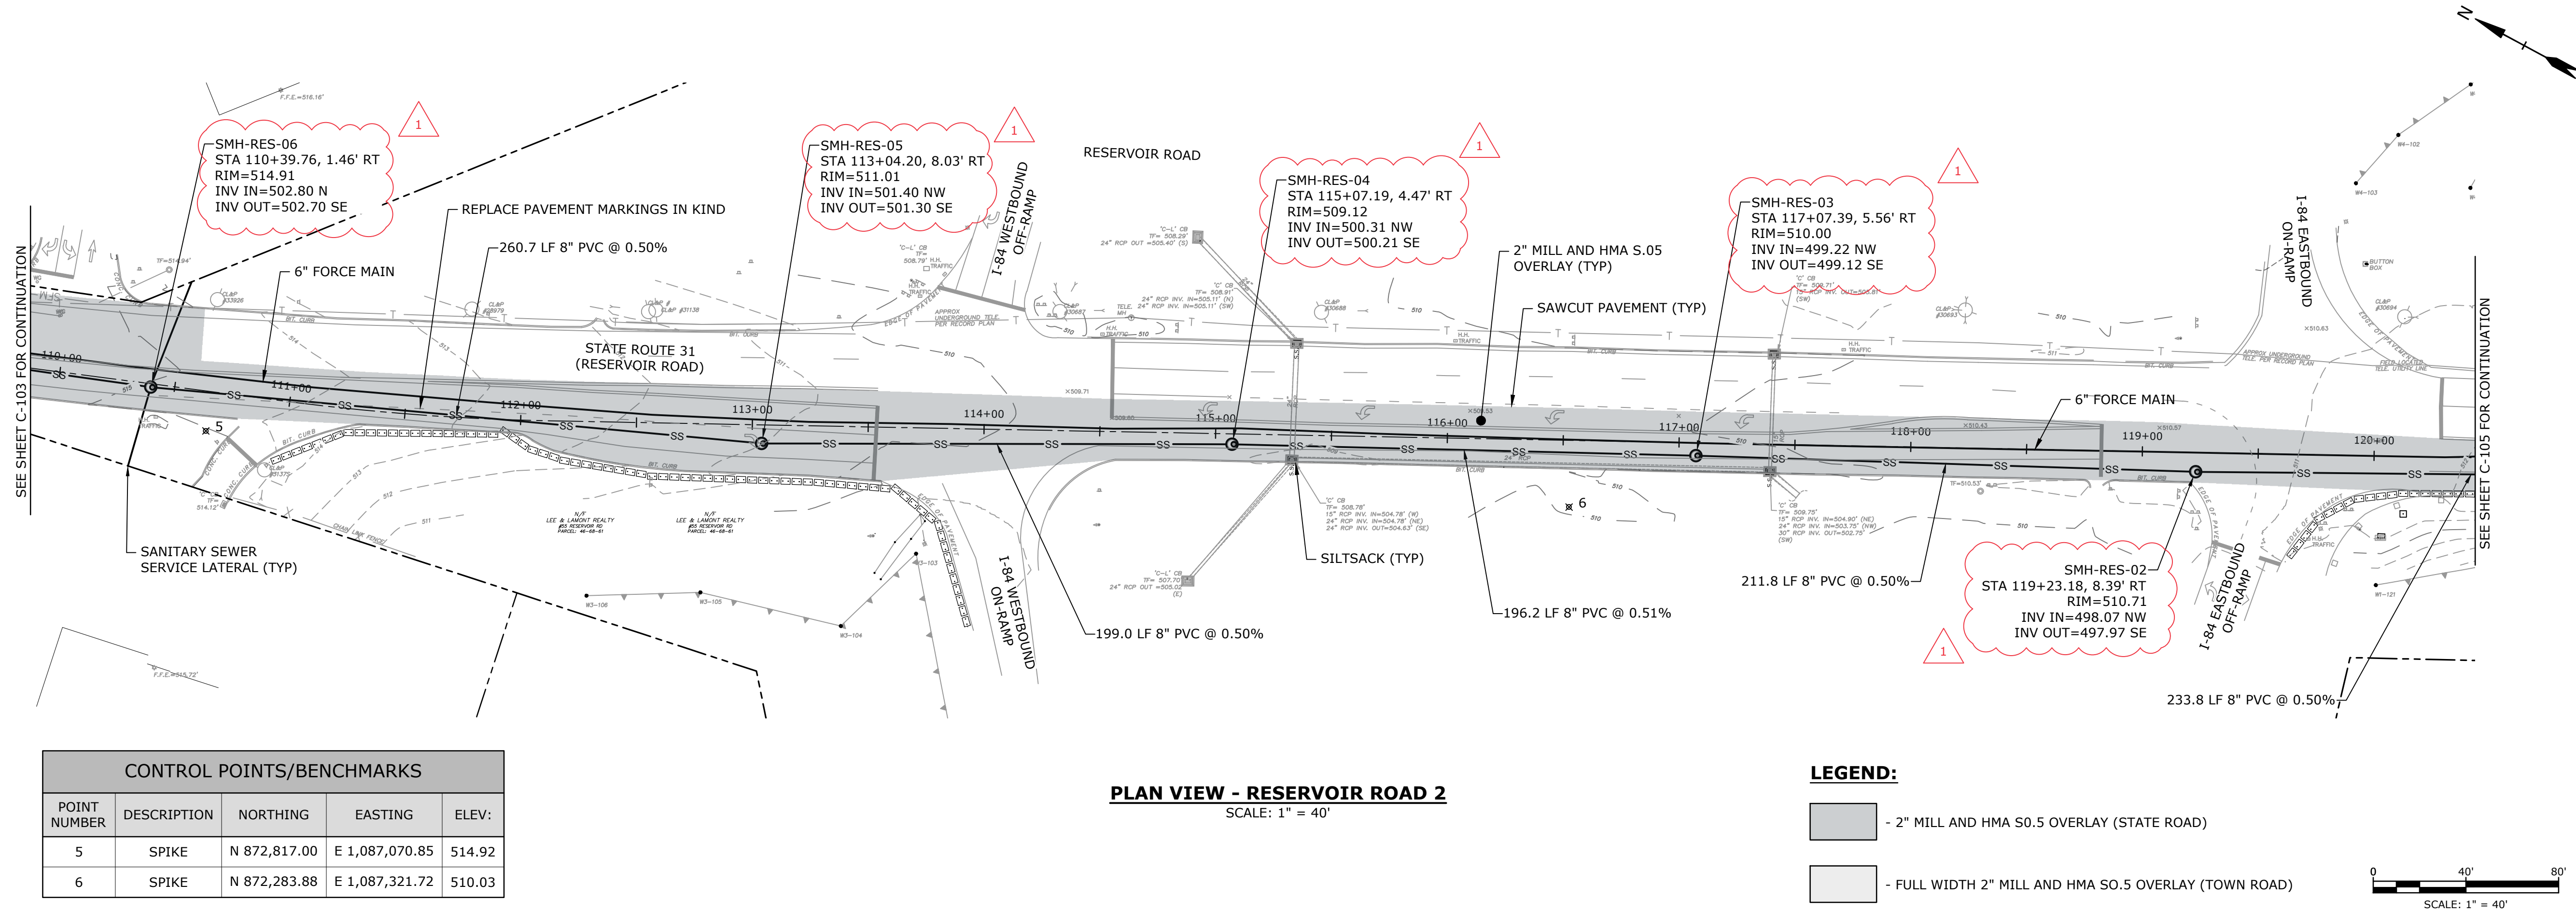

FOR BIDDING

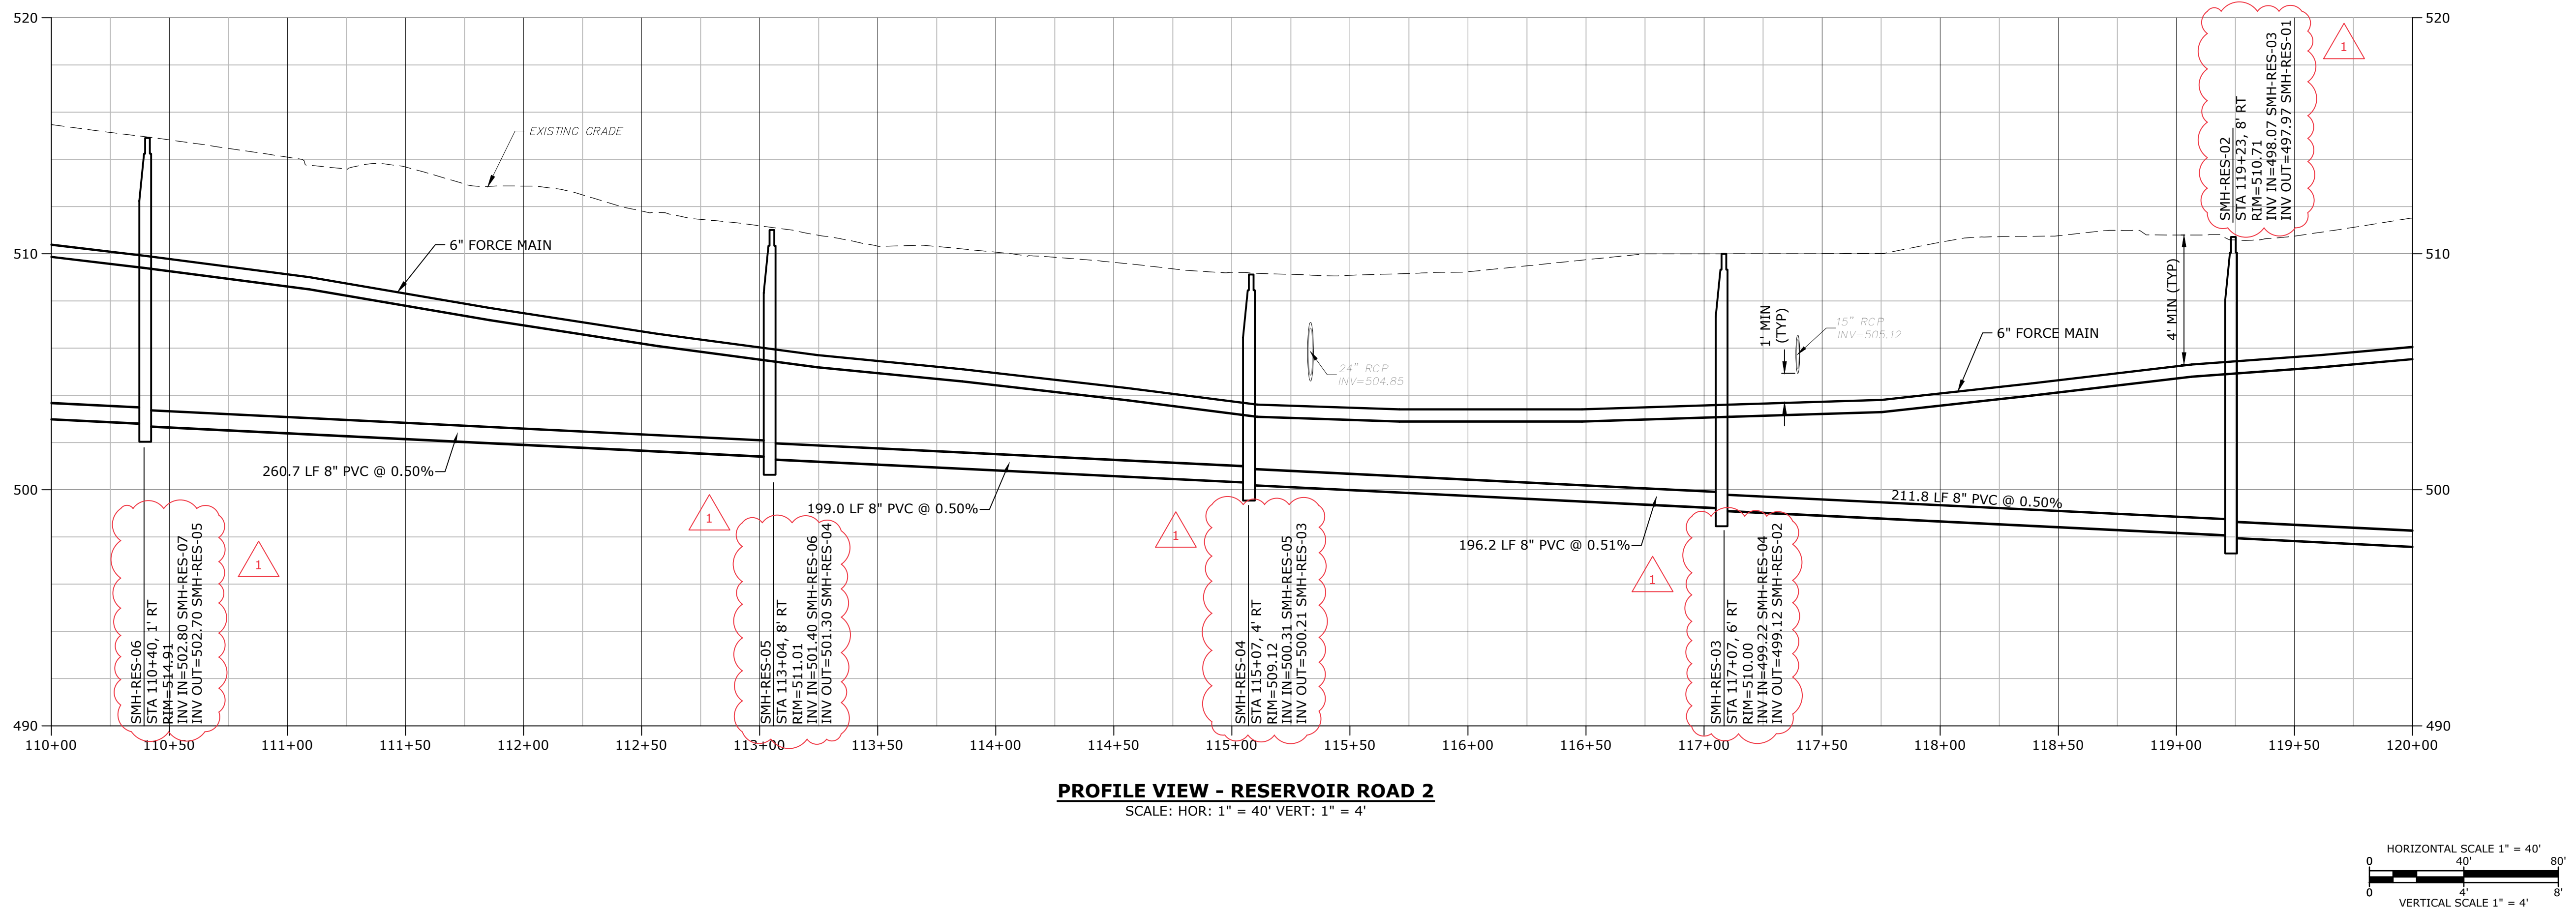

Town Of
Vernon

Exit 67 Sewer
Extension

Vernon, CT

1	6/18/2024	REVISED PIPE DEPTH
MARK	DATE	DESCRIPTION
PROJECT NO:	V0037-017	
DATE:	JANUARY 2024	
FILE:	V0037-017-C-100-PLNPR.dwg	
DRAWN BY:	RRB	
DESIGNED/CHECKED BY:	LAC	
APPROVED BY:	MM	

SANITARY SEWER
PLAN & PROFILE
RESERVOIR ROAD - 2

SCALE: AS SHOWN

C-104

Town Of Vernon

Vernon, CT

SANITARY SEWER PLAN &
PROFILE RESERVOIR RD - 3
MILE HILL ROAD

C-105

