


DRAFT 6.24.2024 - Subject to Modifications

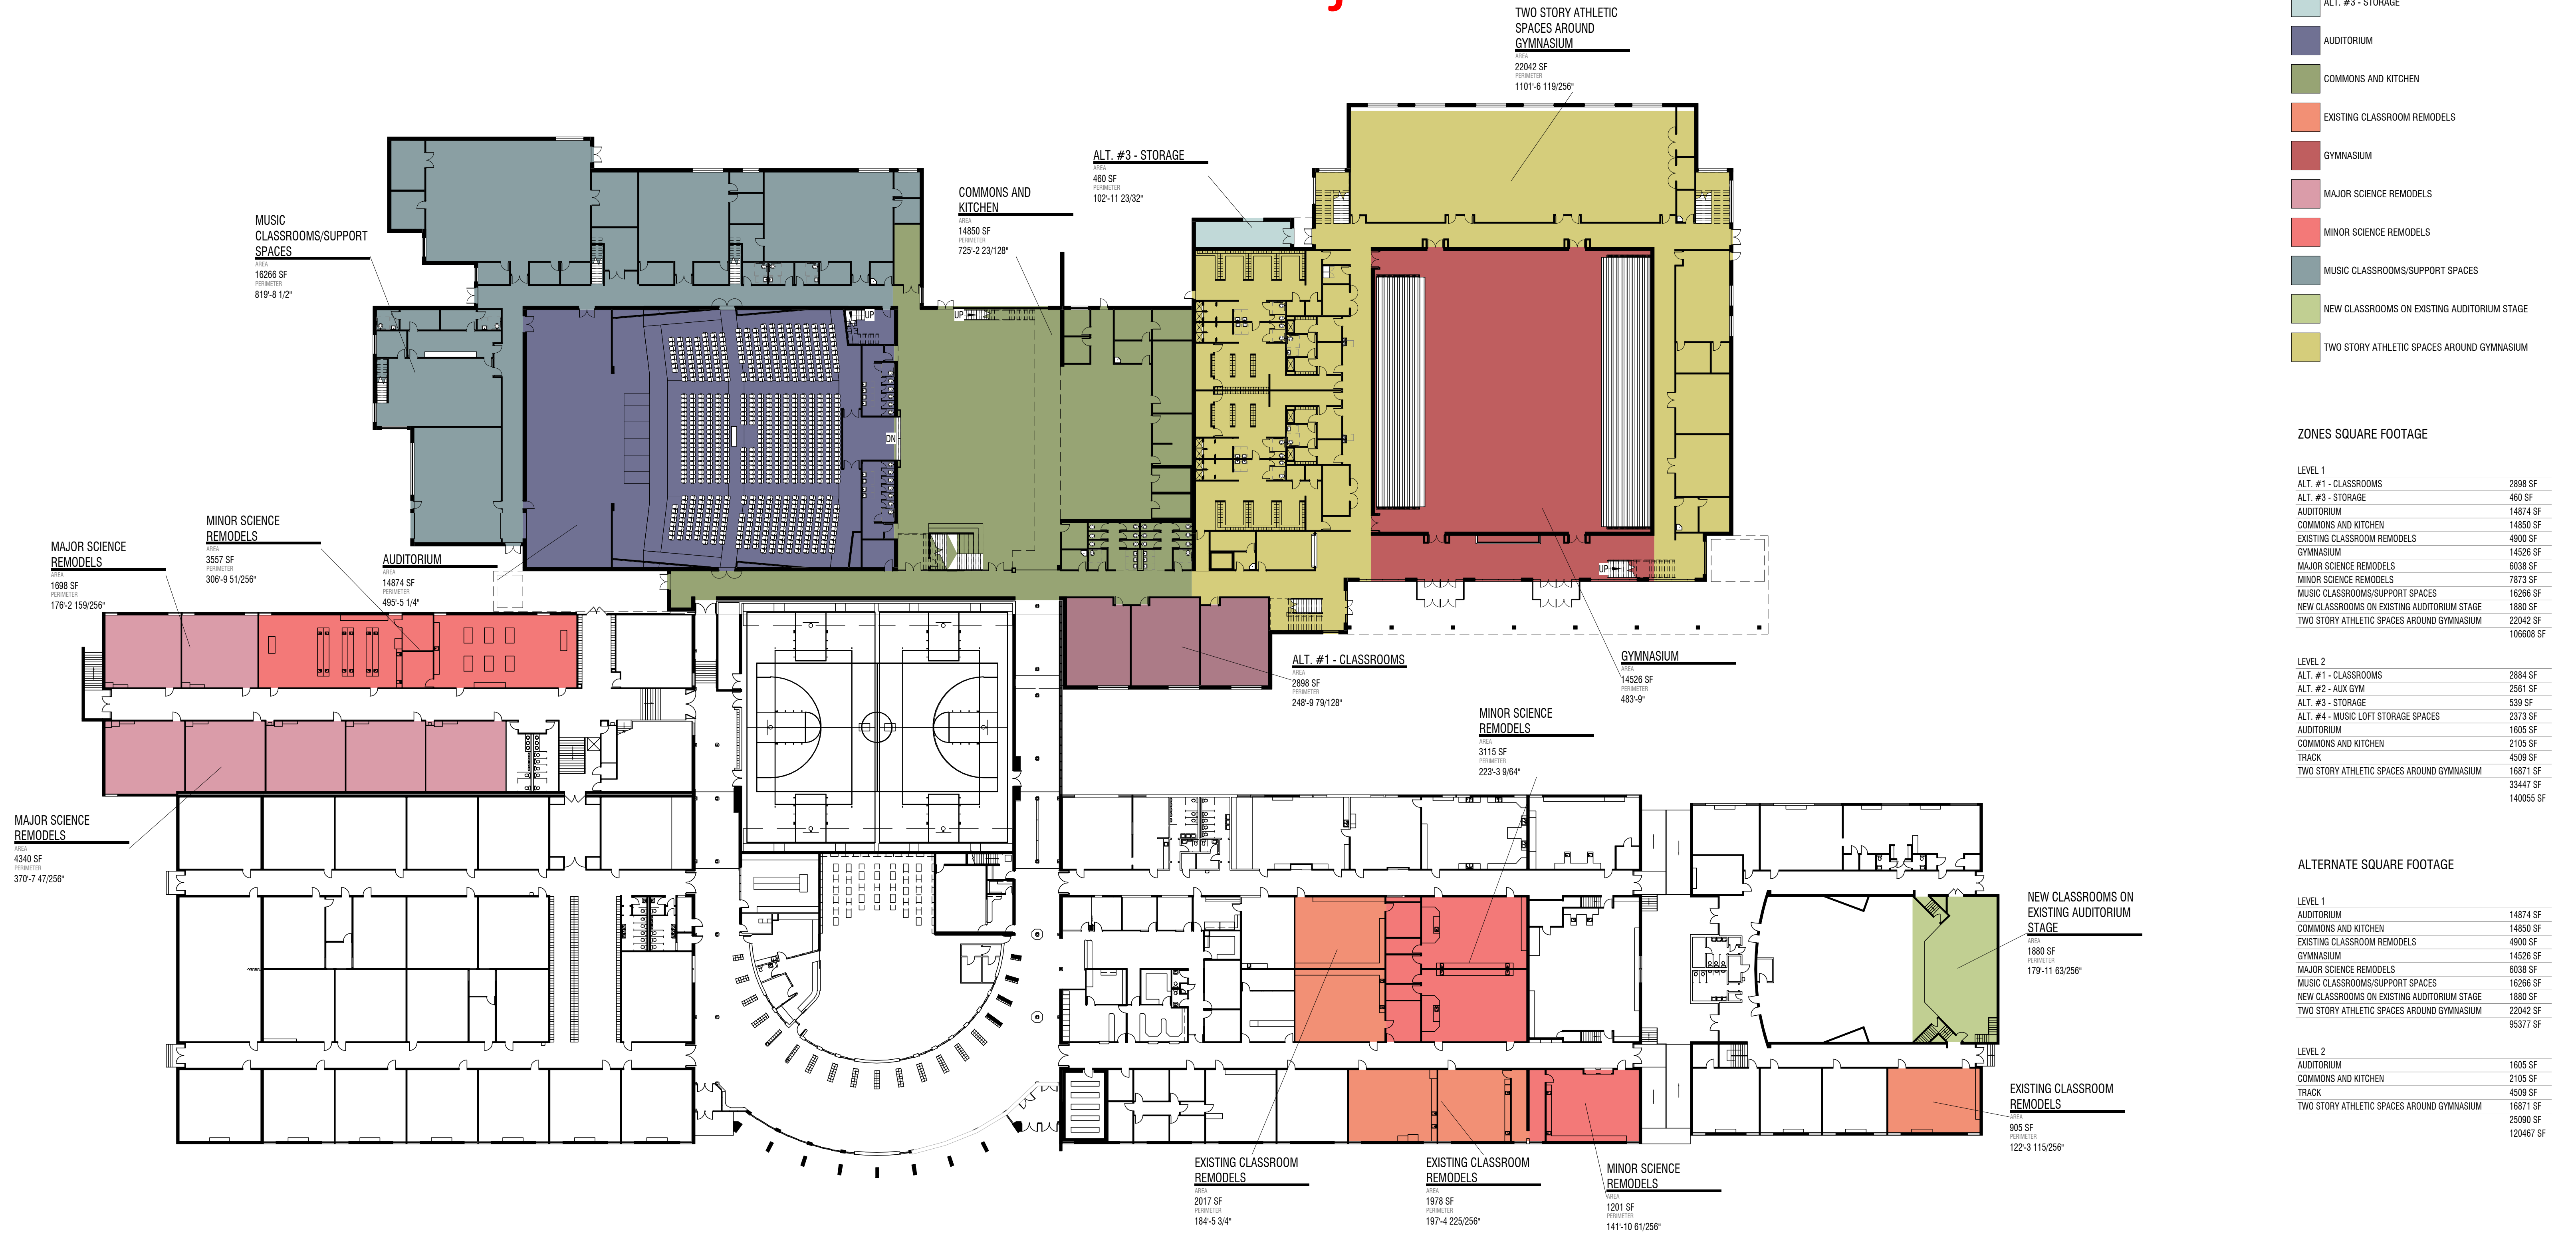

ZONES LEGEND

- ALT. #1 - CLASSROOMS
- ALT. #3 - STORAGE
- AUDITORIUM
- COMMONS AND KITCHEN
- EXISTING CLASSROOM REMODELS
- GYMNASIUM
- MAJOR SCIENCE REMODELS
- MINOR SCIENCE REMODELS
- MUSIC CLASSROOMS/SUPPORT SPACES
- NEW CLASSROOMS ON EXISTING AUDITORIUM STAGE
- TWO STORY ATHLETIC SPACES AROUND GYMNASIUM

ZONES SQUARE FOOTAGE

LEVEL 1	
ALT. #1 - CLASSROOMS	2898 SF
ALT. #3 - STORAGE	460 SF
AUDITORIUM	14874 SF
COMMONS AND KITCHEN	14850 SF
EXISTING CLASSROOM REMODELS	4900 SF
GYMNASIUM	14526 SF
MAJOR SCIENCE REMODELS	6038 SF
MINOR SCIENCE REMODELS	7873 SF
MUSIC CLASSROOMS/SUPPORT SPACES	16266 SF
NEW CLASSROOMS ON EXISTING AUDITORIUM STAGE	1880 SF
TWO STORY ATHLETIC SPACES AROUND GYMNASIUM	22042 SF
TOTAL	106608 SF

LEVEL 2	
ALT. #1 - CLASSROOMS	2884 SF
ALT. #2 - AUX GYM	2561 SF
ALT. #3 - STORAGE	539 SF
ALT. #4 - MUSIC LOFT STORAGE SPACES	2373 SF
AUDITORIUM	1605 SF
COMMONS AND KITCHEN	2105 SF
TRACK	4509 SF
TWO STORY ATHLETIC SPACES AROUND GYMNASIUM	16871 SF
TOTAL	140055 SF

ALTERNATE SQUARE FOOTAGE

LEVEL 1	
AUDITORIUM	14874 SF
COMMONS AND KITCHEN	14850 SF
EXISTING CLASSROOM REMODELS	4900 SF
GYMNASIUM	14526 SF
MAJOR SCIENCE REMODELS	6038 SF
MUSIC CLASSROOMS/SUPPORT SPACES	16266 SF
NEW CLASSROOMS ON EXISTING AUDITORIUM STAGE	1880 SF
TWO STORY ATHLETIC SPACES AROUND GYMNASIUM	22042 SF
TOTAL	95377 SF

LEVEL 2	
AUDITORIUM	1605 SF
COMMONS AND KITCHEN	2105 SF
TRACK	4509 SF
TWO STORY ATHLETIC SPACES AROUND GYMNASIUM	16871 SF
TOTAL	25090 SF