
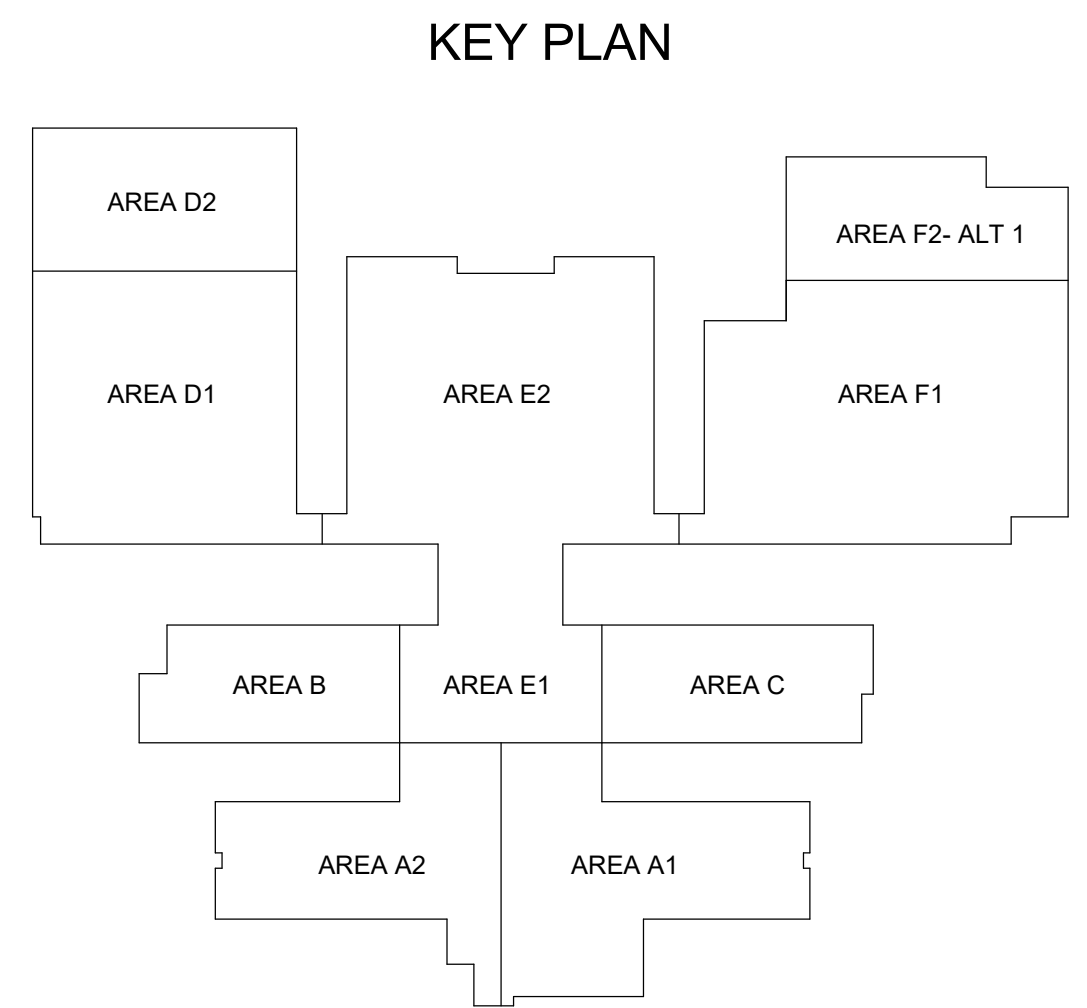


REVISIONS:

No.	Description	Date
1	ASI 02	03/08/2024

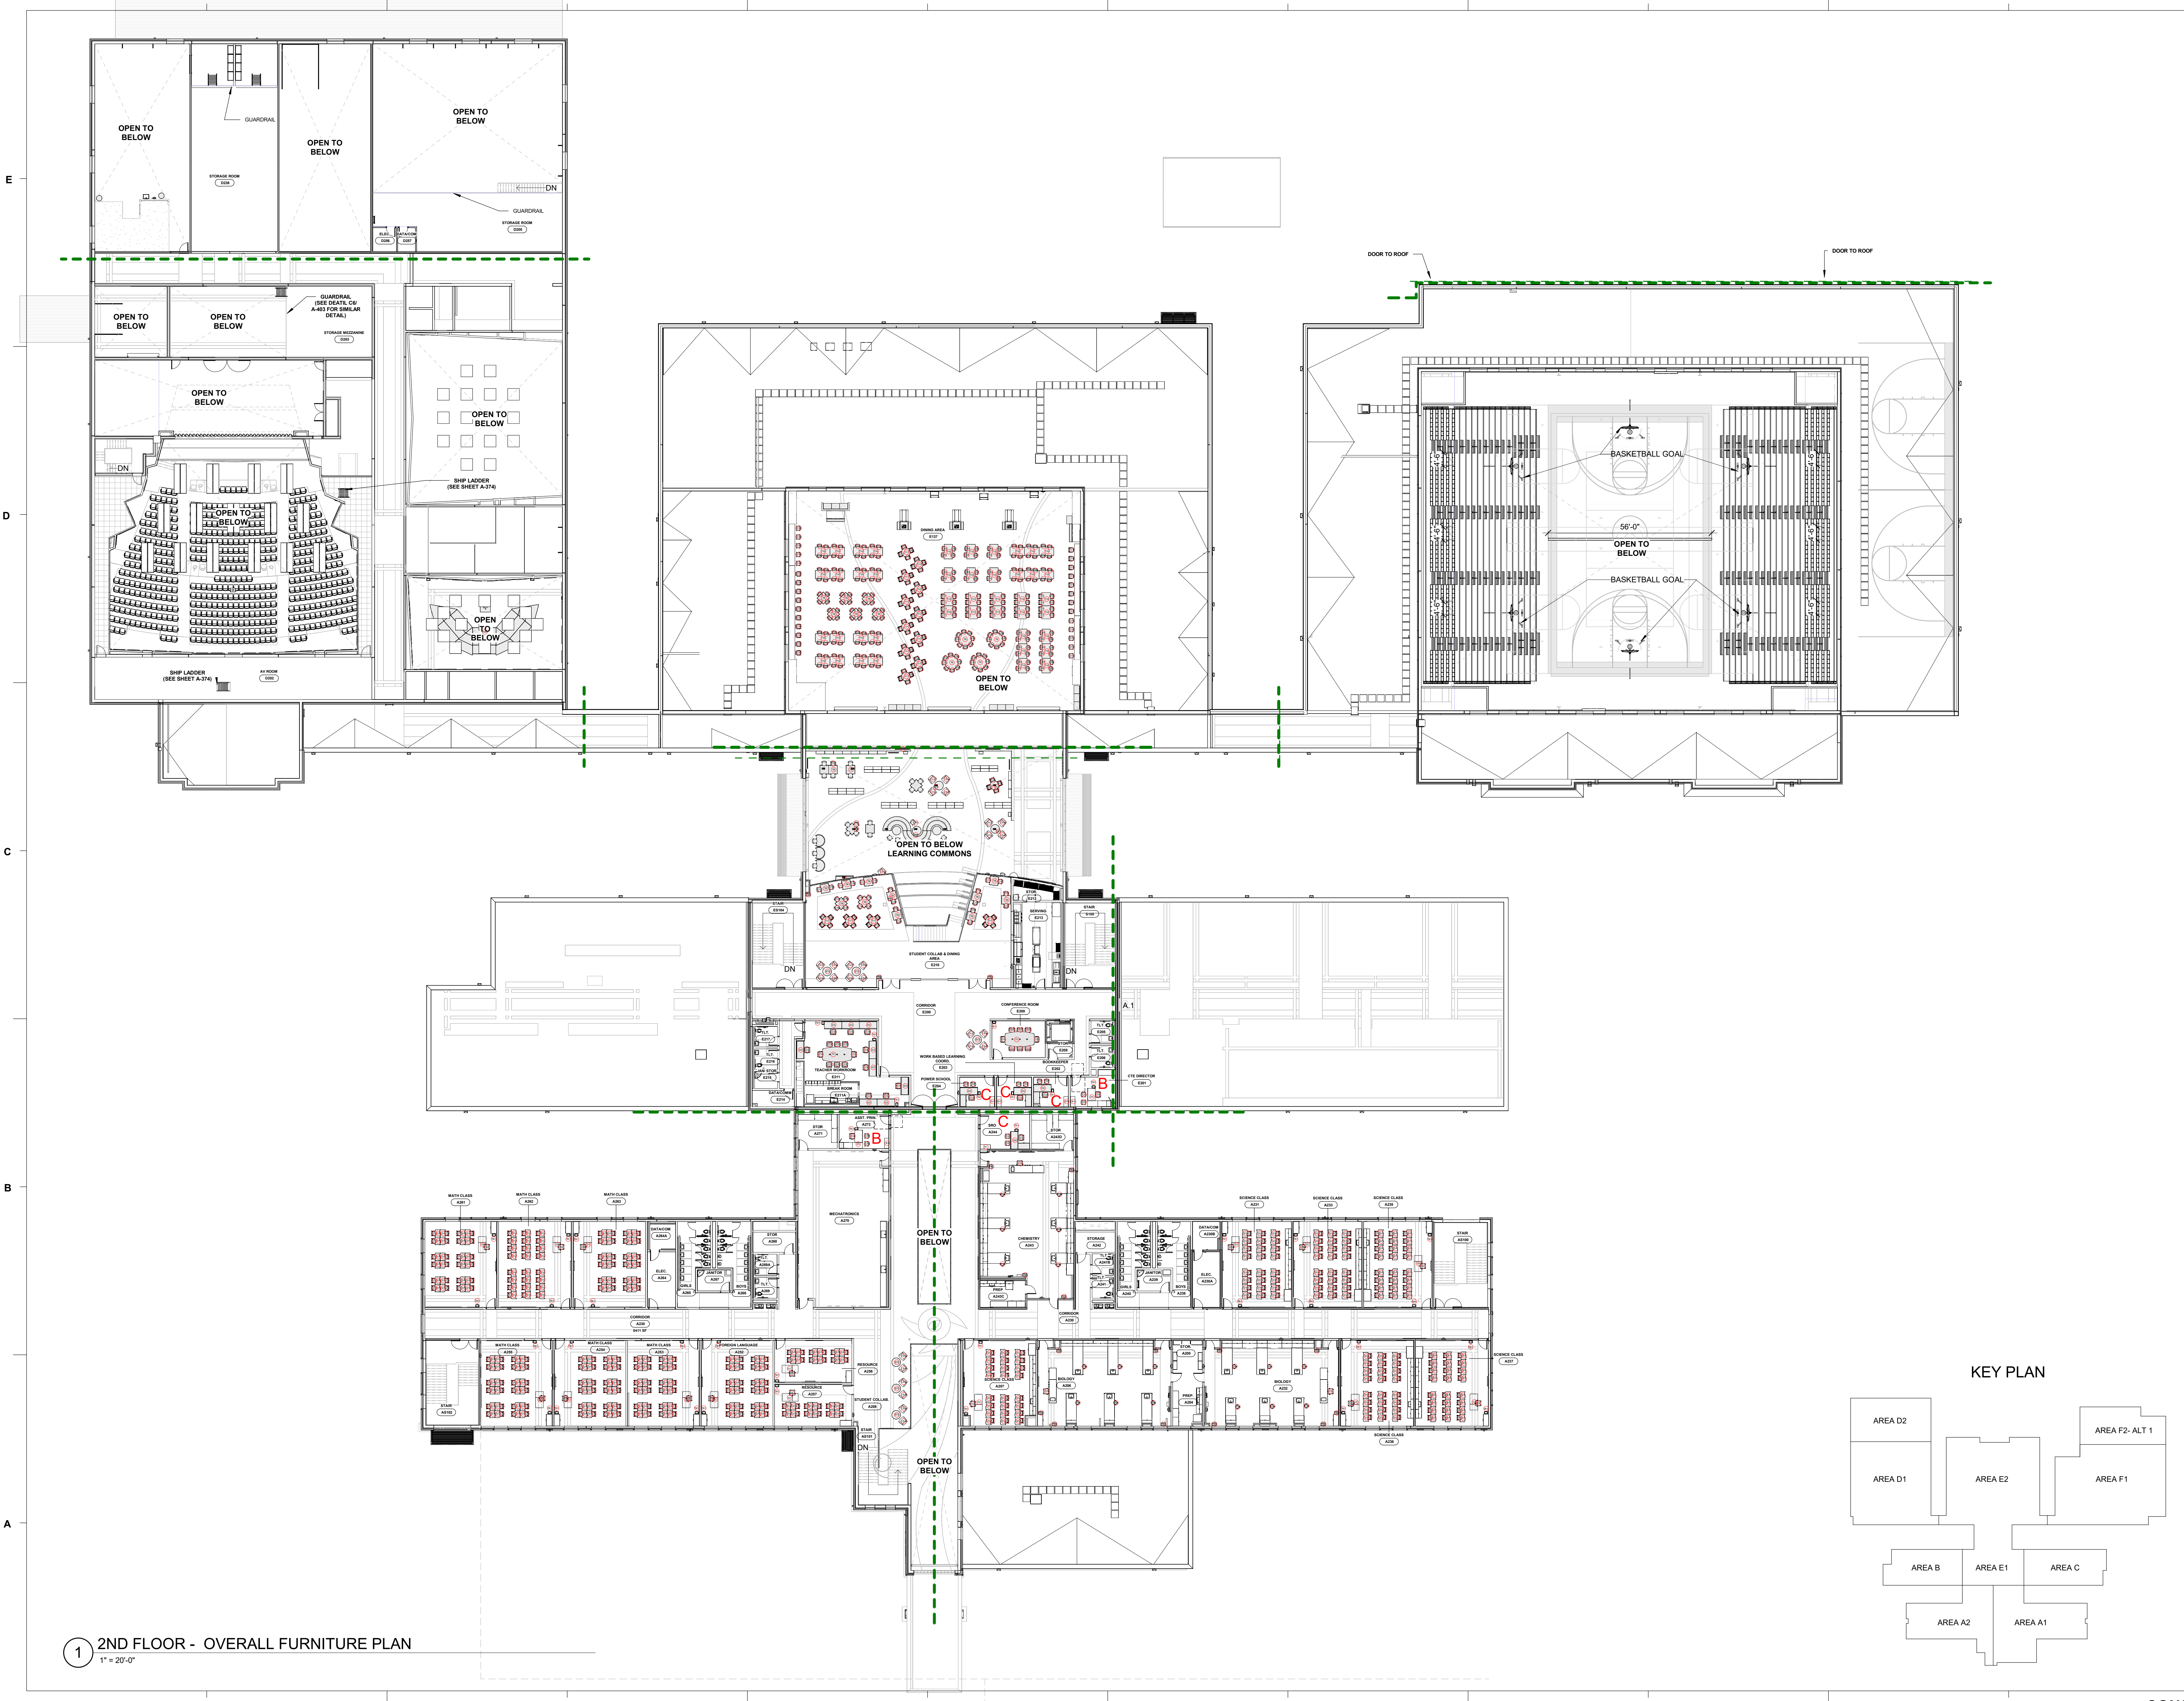

1 2ND FLOOR - OVERALL FURNITURE PLAN
1" = 20'-0"

Autodesk Docs: 1/20/21 11:59 AM Hampton County HS ARCH Hampton County HS v2022.rvt 3/3/2025 5:26:13 PM