


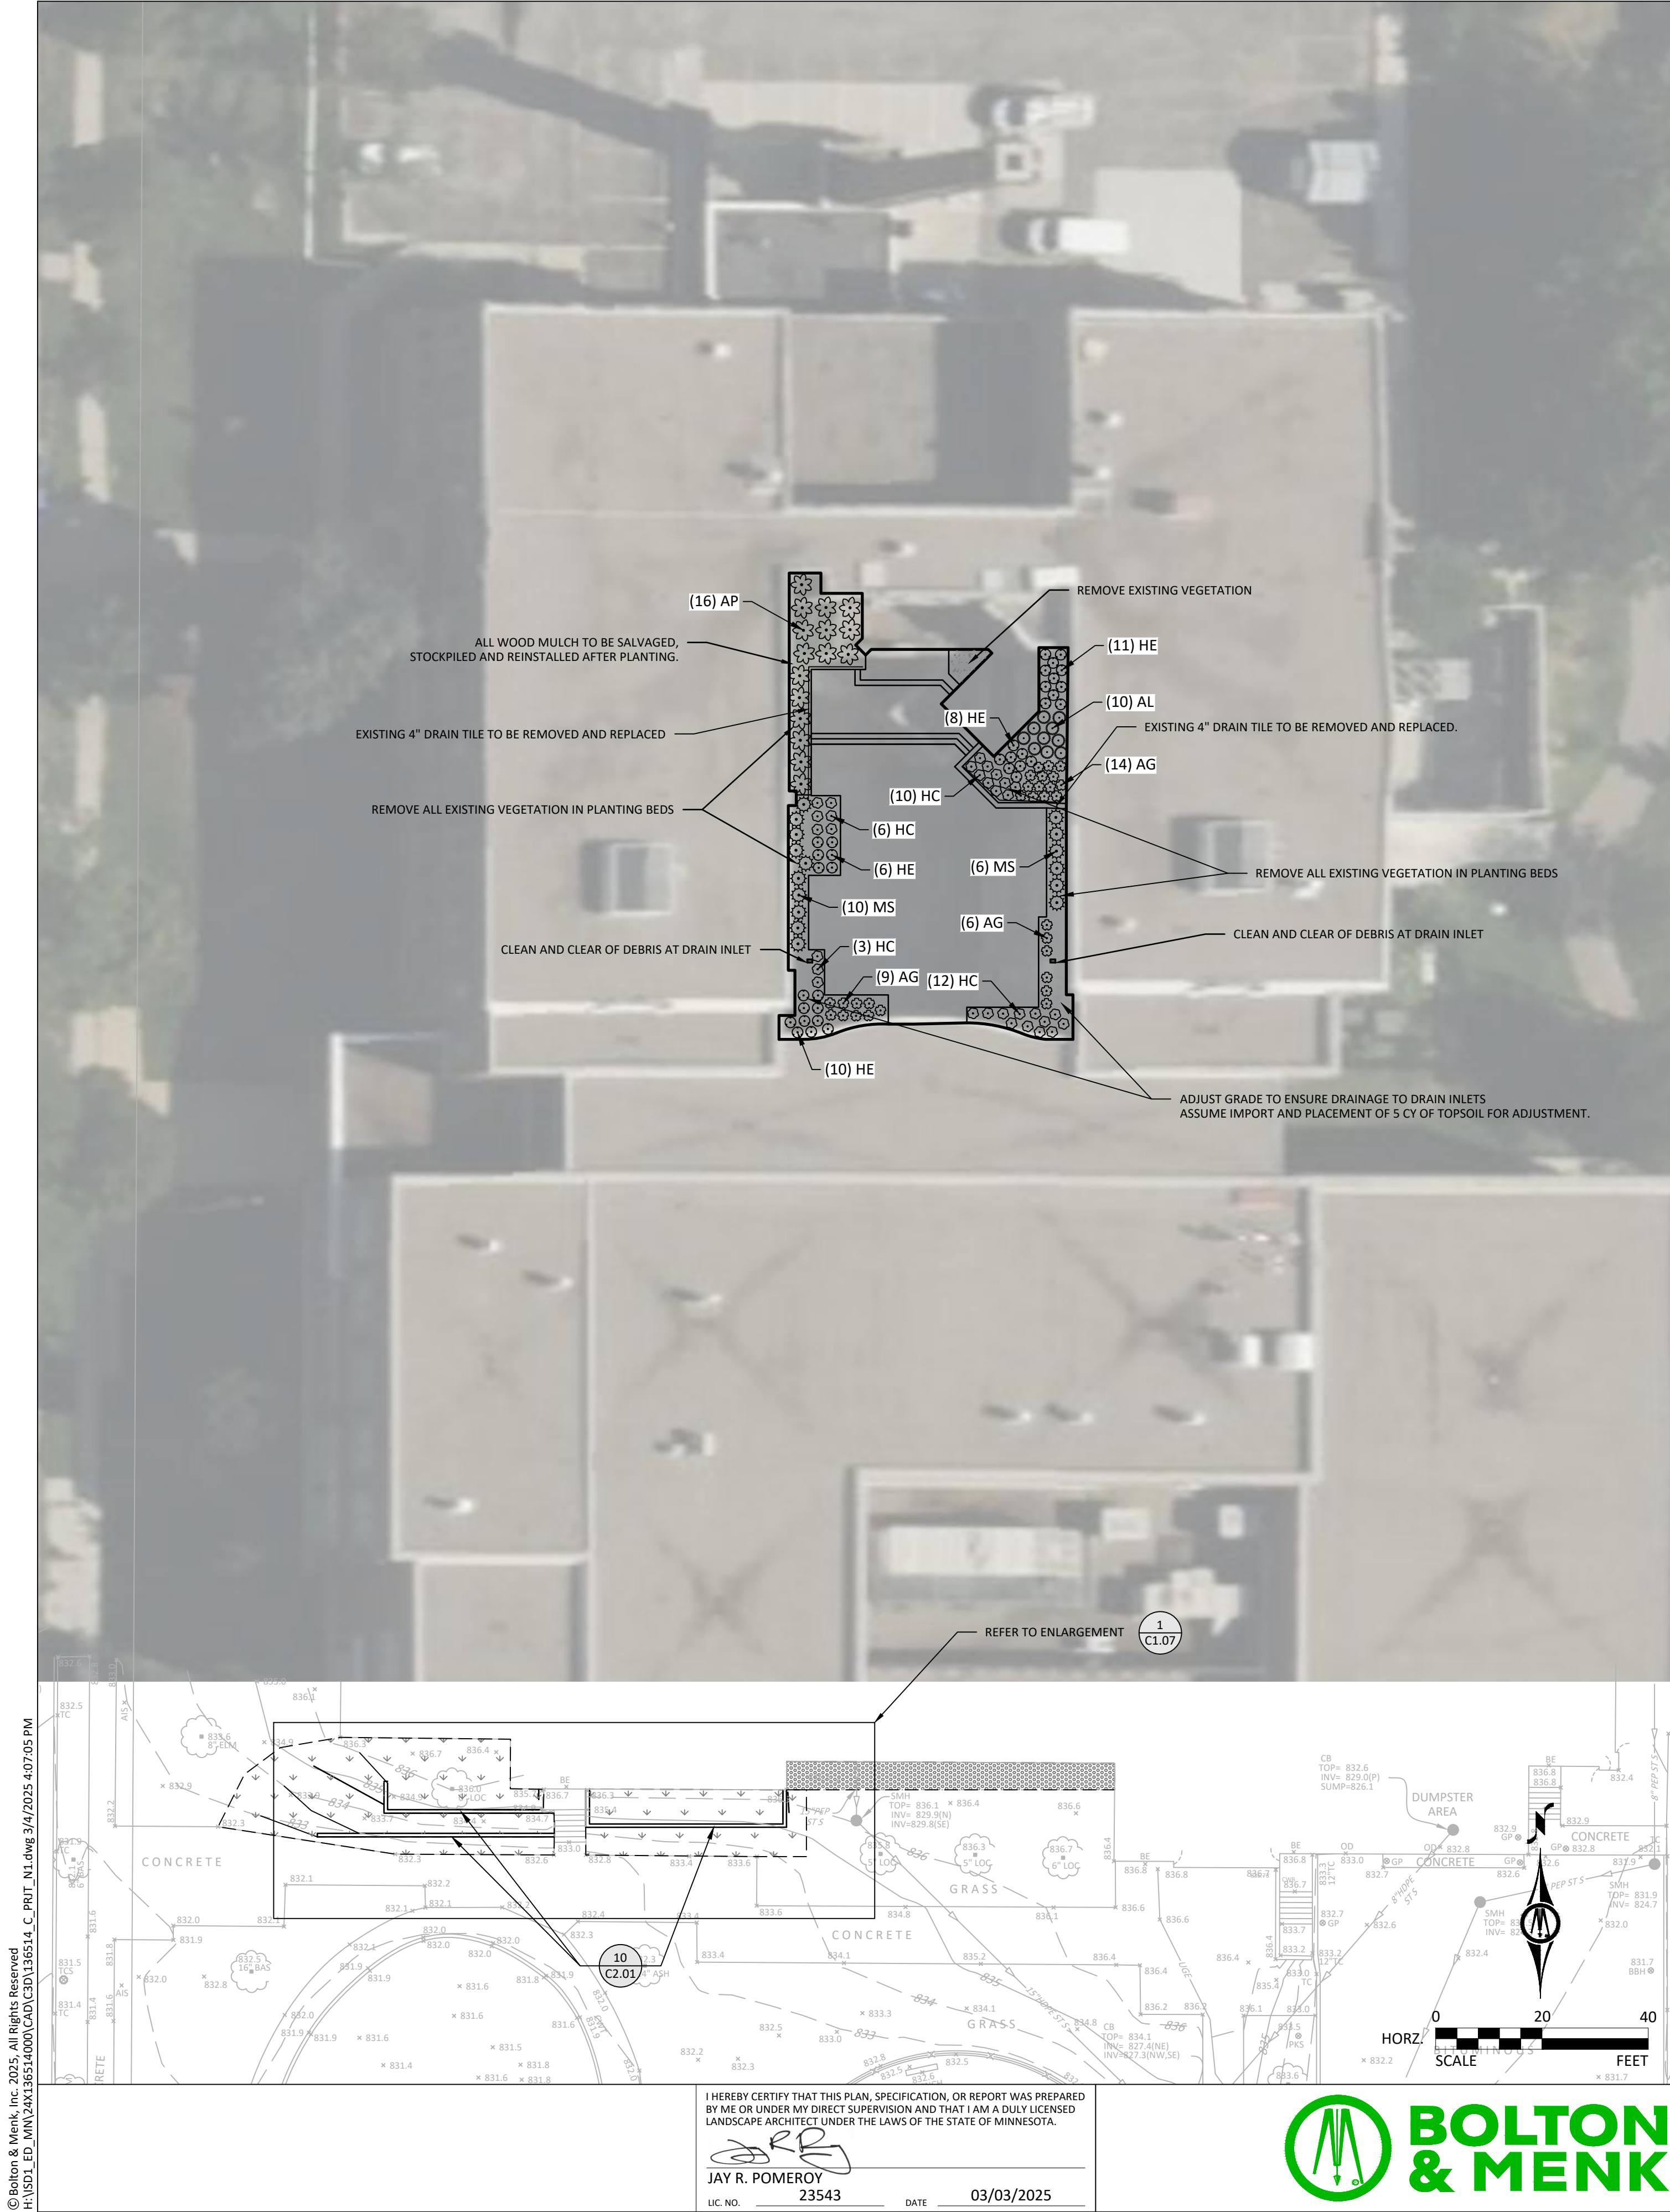

NOTES

- 1. REFER TO SHEET T1.00, TITLE SHEET, FOR RELATED GENERAL NOTES.
- 2. CONTRACTOR SHALL VERIFY ALL EXISTING CONDITIONS PRIOR TO THE BIDDING.

LEGEND

1

C2.01

=====

REFERENCE KEY TO SITE DETAILS
DETAIL I.D. NUMBER (TOP)
DETAIL SHEET NUMBER (BOTTOM)

10

C2.01

PROPOSED SMALL BLOCK RETAINING WALL

PROPOSED SEED MIX #2

KEEWAYDIN QUANTITIES

THE CONTRACTOR SHALL VERIFY ALL EXISTING CONDITIONS, INCLUDING DETERMINATION OF ALL QUANTITIES, PRIOR TO THE WORK. BASE BID AMOUNT INCLUDES ALL WORK TO ACCOMPLISH THAT WHICH IS ILLUSTRATED ON THE PLAN, UNLESS OTHERWISE NOTED.

"ESTIMATED" QUANTITIES PROVIDED ARE FOR THE CONTRACTOR'S REFERENCE ONLY.
"ASSUMED" QUANTITIES SHALL BE INCLUDED IN THE CONTRACTOR'S BASE BID COST.
FINAL QUANTITIES WILL BE ADJUSTED USING UNIT PRICES.

- 1. ESTIMATED SMALL BLOCK RETAINING WALL = 350 FACE S.F

PLANT SCHEDULE

SYMBOL	CODE	QTY	BOTANICAL NAME	COMMON NAME	SPREAD	HEIGHT	CONTAINER
PERENNIALS							
	AP	16	AEGOPODIUM PODAGRARIA 'VARIEGATUM'	VARIEGATED BISHOP WEED	42 - 48" SPR.	1 - 2' HT	#1 CONT.
	AL	10	ATHYRIUM FILIX-FEMINA 'LADY IN RED'	LADY IN RED FERN	18 - 24" SPR.	3 - 4' HT.	#1 CONT.
	AG	29	ATHYRIUM GOERINGIANUM 'PICTUM'	JAPANESE PAINTED FERN	18 - 24" SPR.	1 - 2' HT	#1 CONT.
	HC	31	HOSTA X 'CAPTAIN KIRK'	CAPTAIN KIRK HOSTA	24 - 30" SPR.	1 - 2' HT	#1 CONT.
	HE	35	HOSTA X 'EARTH ANGEL'	EARTH ANGEL HOSTA	18 - 24" SPR.	1 - 2' HT	#1 CONT.
	MS	16	MATTEUCCIA STRUTHIOPTERIS	OSTRICH FERN	24 - 36" SPR.	3 - 4' HT.	#1 CONT.

