



PHASE III STRATEGIC PLAN
Rochester School Modernization Program

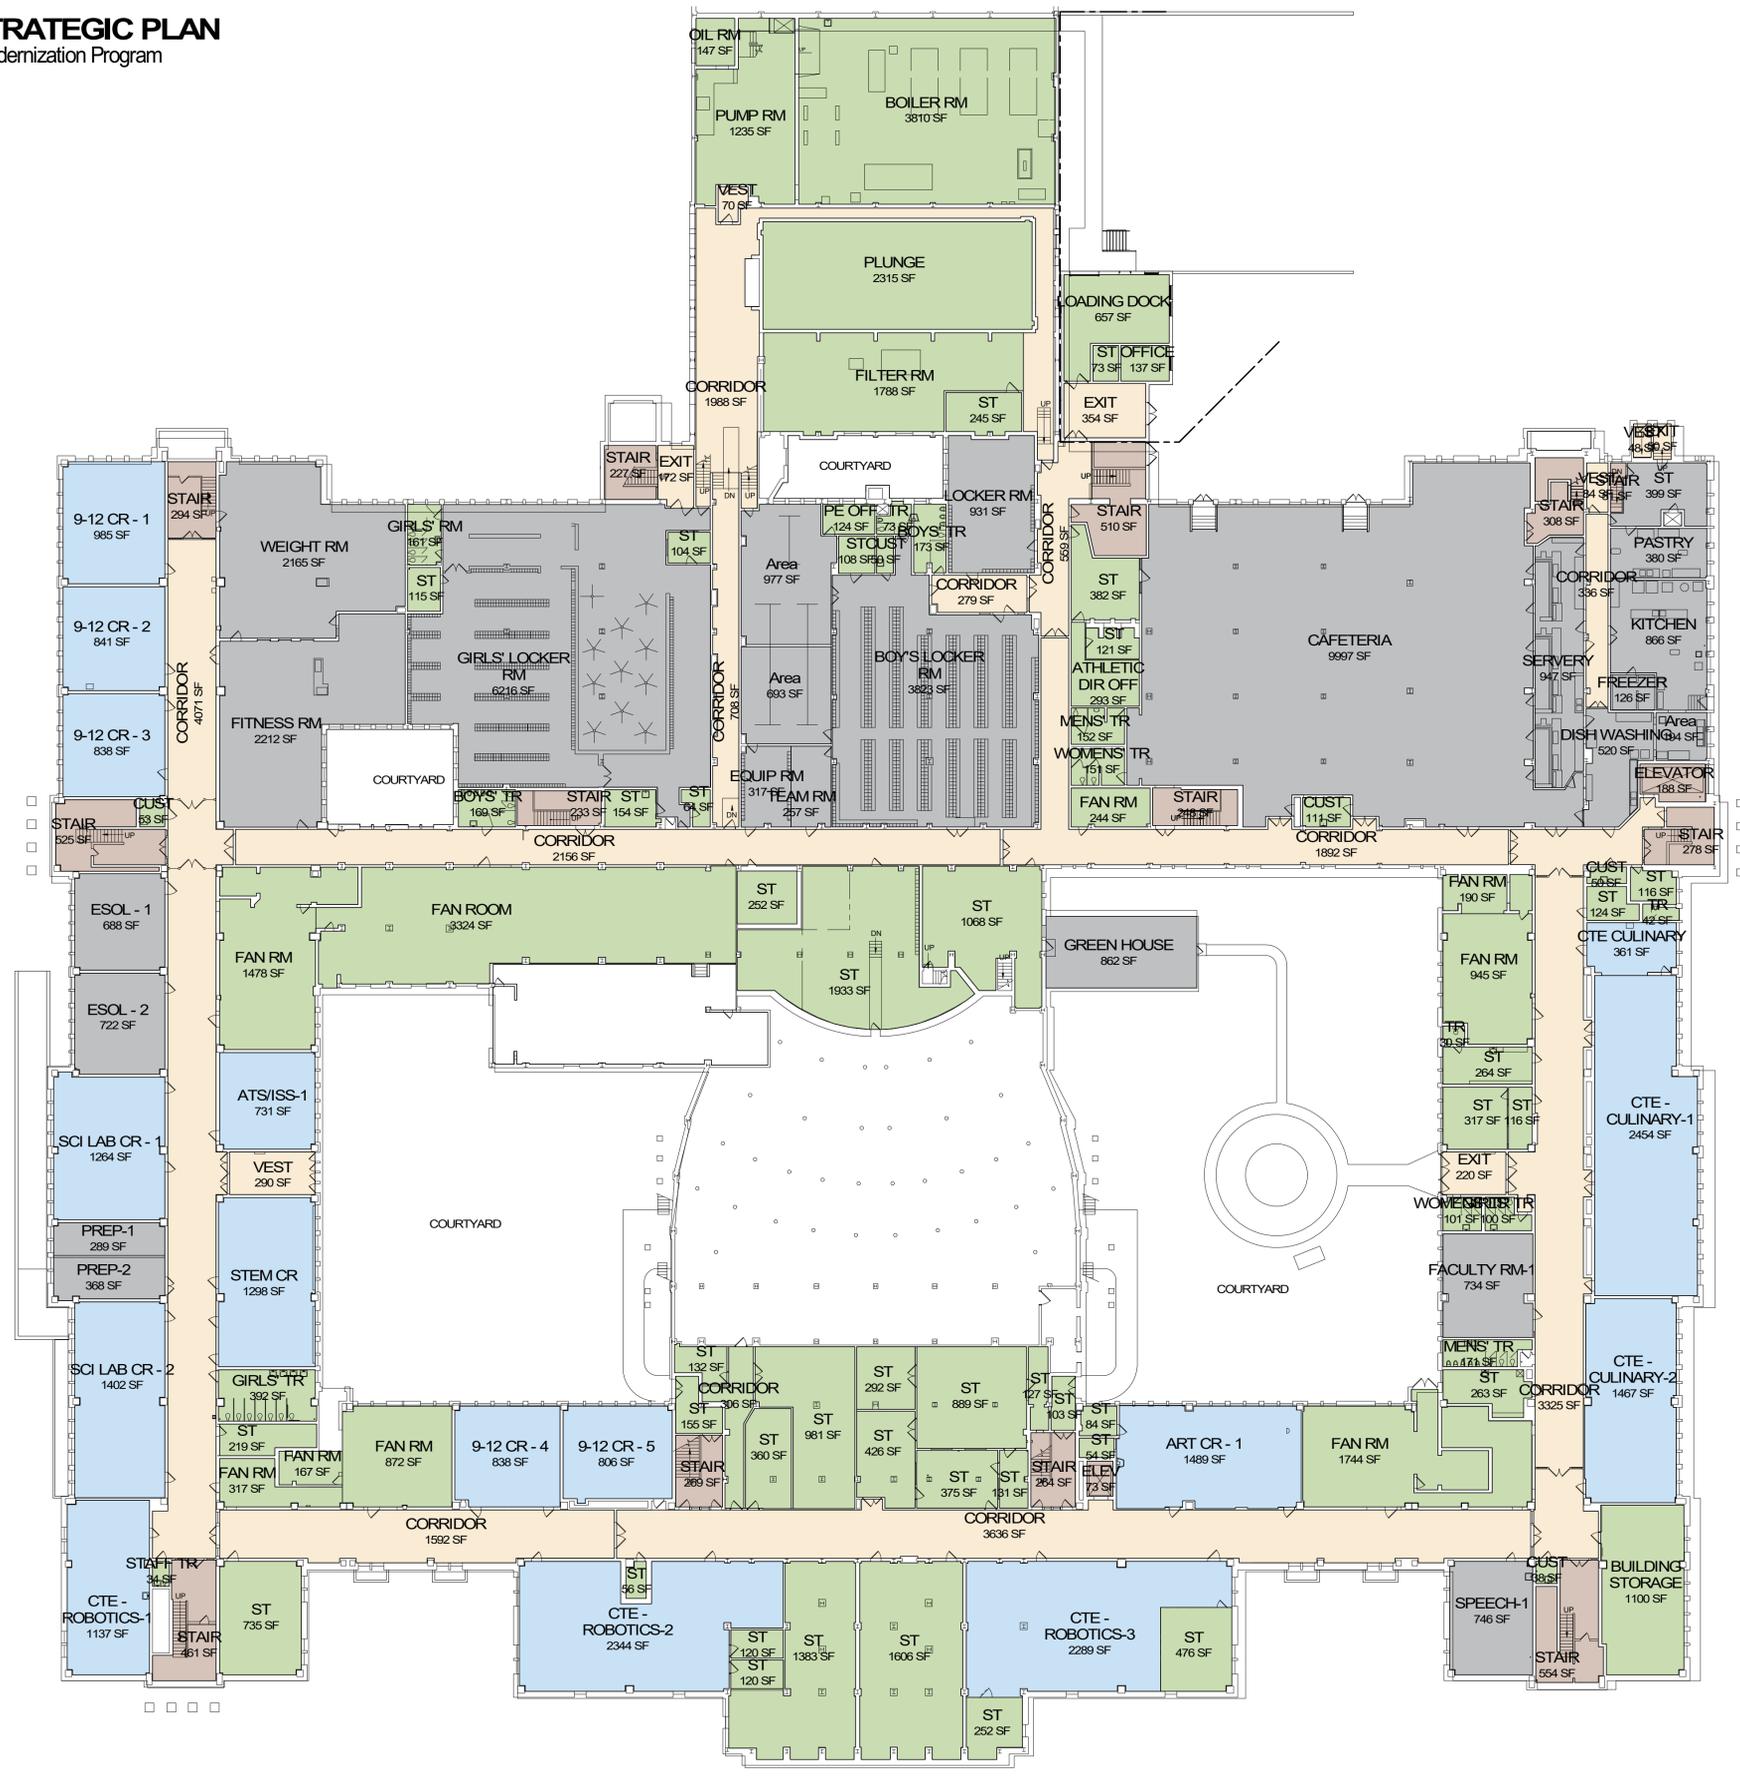

- KEY:**
- ELA (English Language Art)
 - CTE (Career and Technical Education)
 - FACS (Family and Consumer Science)
 - NYSAA (New York State Alternative Assessment)
 - CSE (Committee on Special Education)
 - OT/PT (Occupational & Physical Therapy)
 - LOTE (Language Other Than English)
 - ATS (Alternative To Suspension)
 - STEM (Science/Technology/Engineering/Math)
 - AIS (Academic Intervention Services)
 - REC (Student Records)
 - ST (Storage)
 - GS (General Science)
 - SS (Social Studies)
 - CAD (Computer Aided Design)
 - CR (Grade)
 - CR (Classroom)

- LEGEND**
- CLASSROOM
 - CIRCULATION
 - STAIR
 - SUPPORT
 - TOILETS/STORAGE

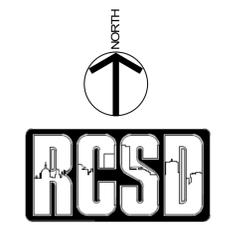


Franklin High School


950 Norton Street, Rochester, NY 14621

Basement Floor Plan

CORE MODEL PROGRAM: 9-12 = 1650 STUDENTS

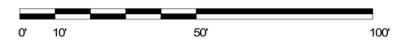

PHASE III STRATEGIC PLAN
Rochester School Modernization Program

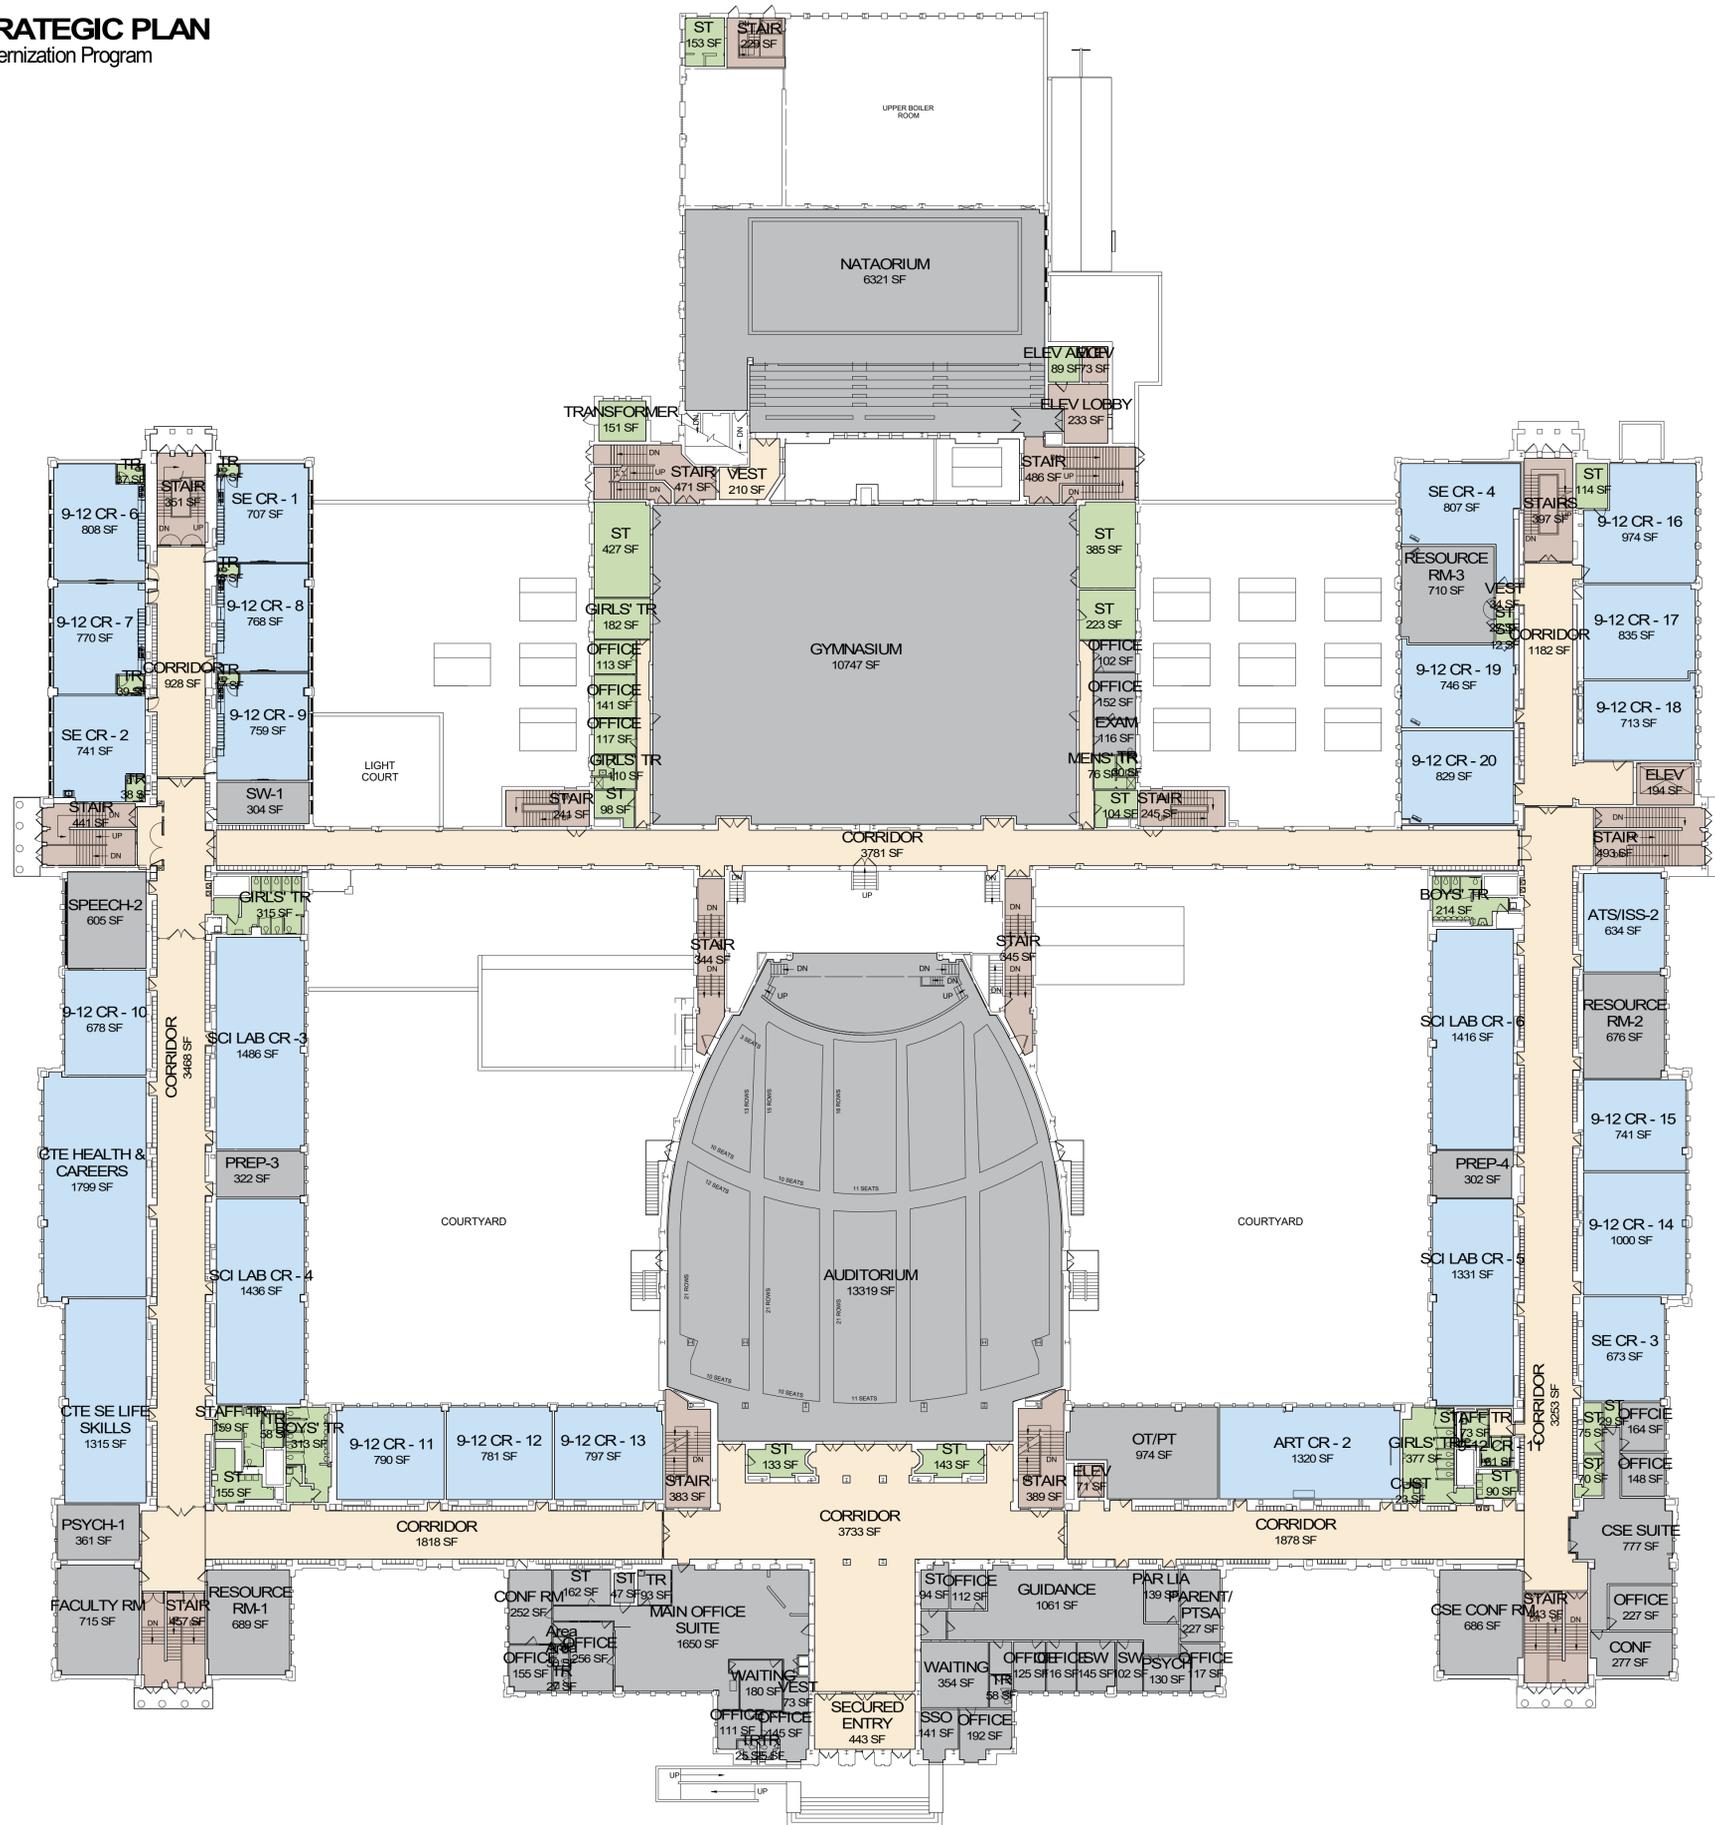

- KEY:**
 ELA (English Language Art)
 CTE (Career and Technical Education)
 FACS (Family and Consumer Science)
 NYSAA (New York State Alternative Assessment)
 CSE (Committee on Special Education)
 OT/PT (Occupational & Physical Therapy)
 LOTE (Language Other Than English)
 ATS (Alternative To Suspension)
 STEM (Science/Technology/Engineering/Math)
 AIS (Academic Intervention Services)
 REG (Student Records)
 ST (Storage)
 GS (General Science)
 SS (Social Studies)
 CAD (Computer Aided Design)
 CR (Grade)
 CR (Classroom)

- LEGEND**
 CLASSROOM
 CIRCULATION
 STAIR
 SUPPORT
 TOILETS/STORAGE




Franklin High School


950 Norton Street, Rochester, NY 14621

First Floor Plan

CORE MODEL PROGRAM: 9-12 = 1650 STUDENTS

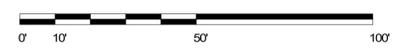

PHASE III STRATEGIC PLAN
Rochester School Modernization Program

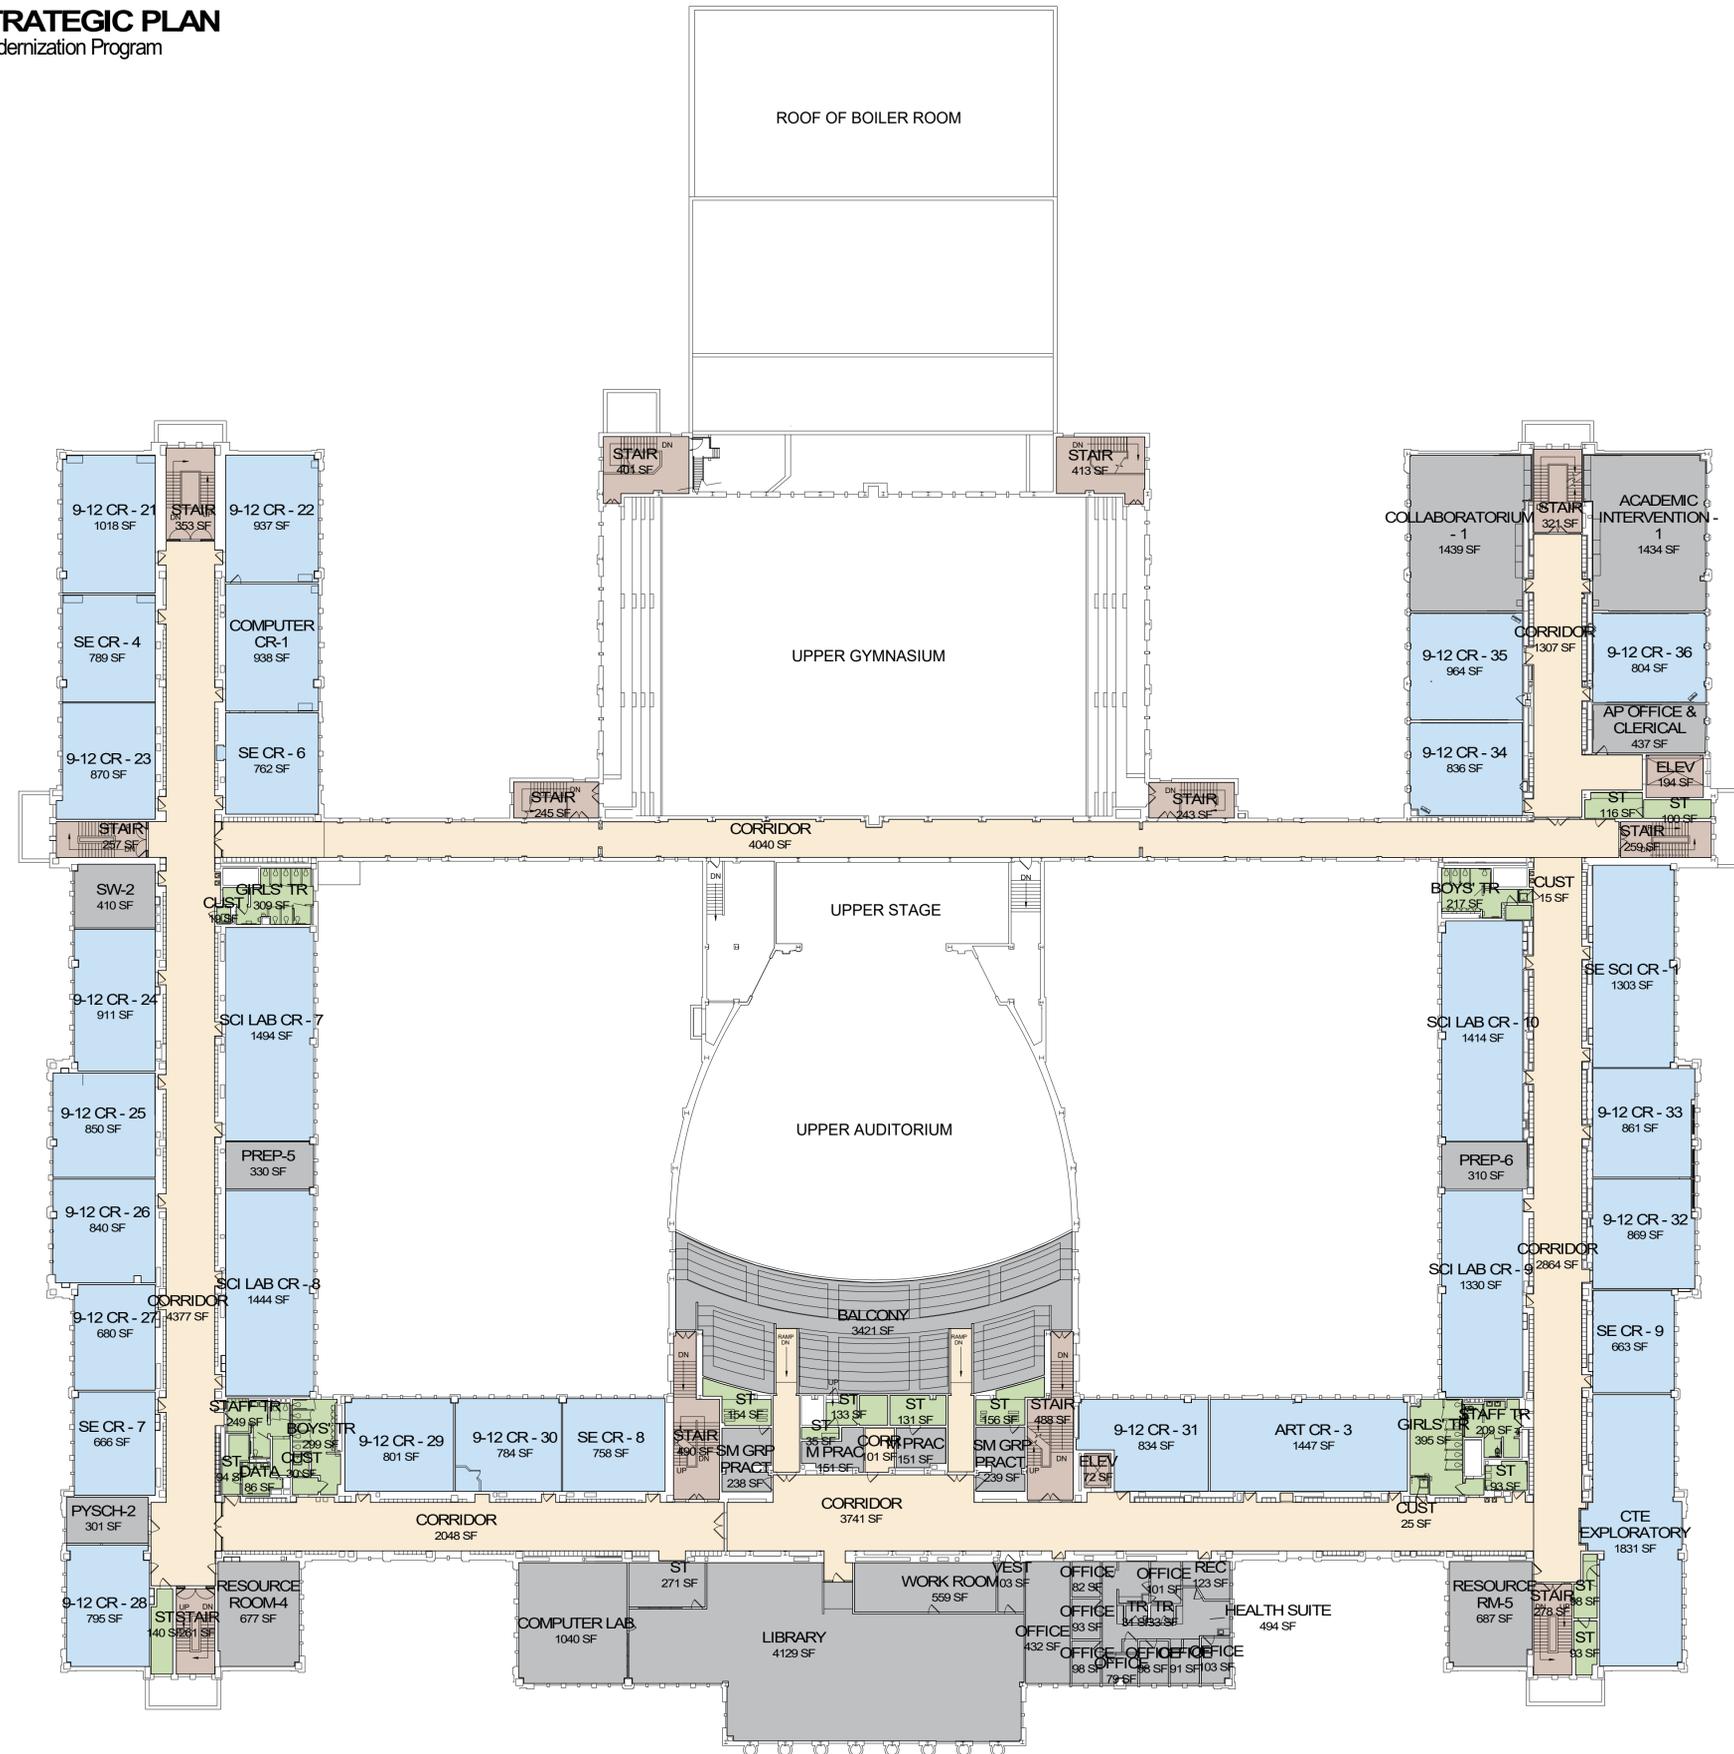

- KEY:**
- ELA (English Language Art)
 - CTE (Career and Technical Education)
 - FACS (Family and Consumer Science)
 - NYSAA (New York State Alternative Assessment)
 - CSE (Committee on Special Education)
 - OT/PT (Occupational & Physical Therapy)
 - LOTE (Language Other Than English)
 - ATS (Alternative To Suspension)
 - STEM (Science/Technology/Engineering/Math)
 - AIS (Academic Intervention Services)
 - REC (Student Records)
 - ST (Storage)
 - GS (General Science)
 - SS (Social Studies)
 - CAD (Computer Aided Design)
 - CR (Grade)
 - CR (Classroom)

- LEGEND**
- CLASSROOM
 - CIRCULATION
 - STAIR
 - SUPPORT
 - TOILETS/STORAGE



Franklin High School

950 Norton Street, Rochester, NY 14621

Second Floor Plan

CORE MODEL PROGRAM: 9-12 = 1650 STUDENTS



PHASE III STRATEGIC PLAN
Rochester School Modernization Program



- KEY:**
 ELA (English Language Art)
 CTE (Career and Technical Education)
 FACS (Family and Consumer Science)
 NYSAA (New York State Alternative Assessment)
 CSE (Committee on Special Education)
 OT/PT (Occupational & Physical Therapy)
 LOTE (Language Other Than English)
 ATS (Alternative To Suspension)
 STEM (Science/Technology/Engineering/Math)
 AIS (Academic Intervention Services)
 REG (Student Records)
 ST (Storage)
 GS (General Science)
 SS (Social Studies)
 CAD (Computer Aided Design)
 CR (Grade)
 CR (Classroom)

- LEGEND**
 CLASSROOM
 CIRCULATION
 STAIR
 SUPPORT
 TOILETS/STORAGE




Franklin High School


950 Norton Street, Rochester, NY 14621

Third Floor Plan

CORE MODEL PROGRAM: 9-12 = 1650 STUDENTS

 

PHASE III STRATEGIC PLAN
Rochester School Modernization Program

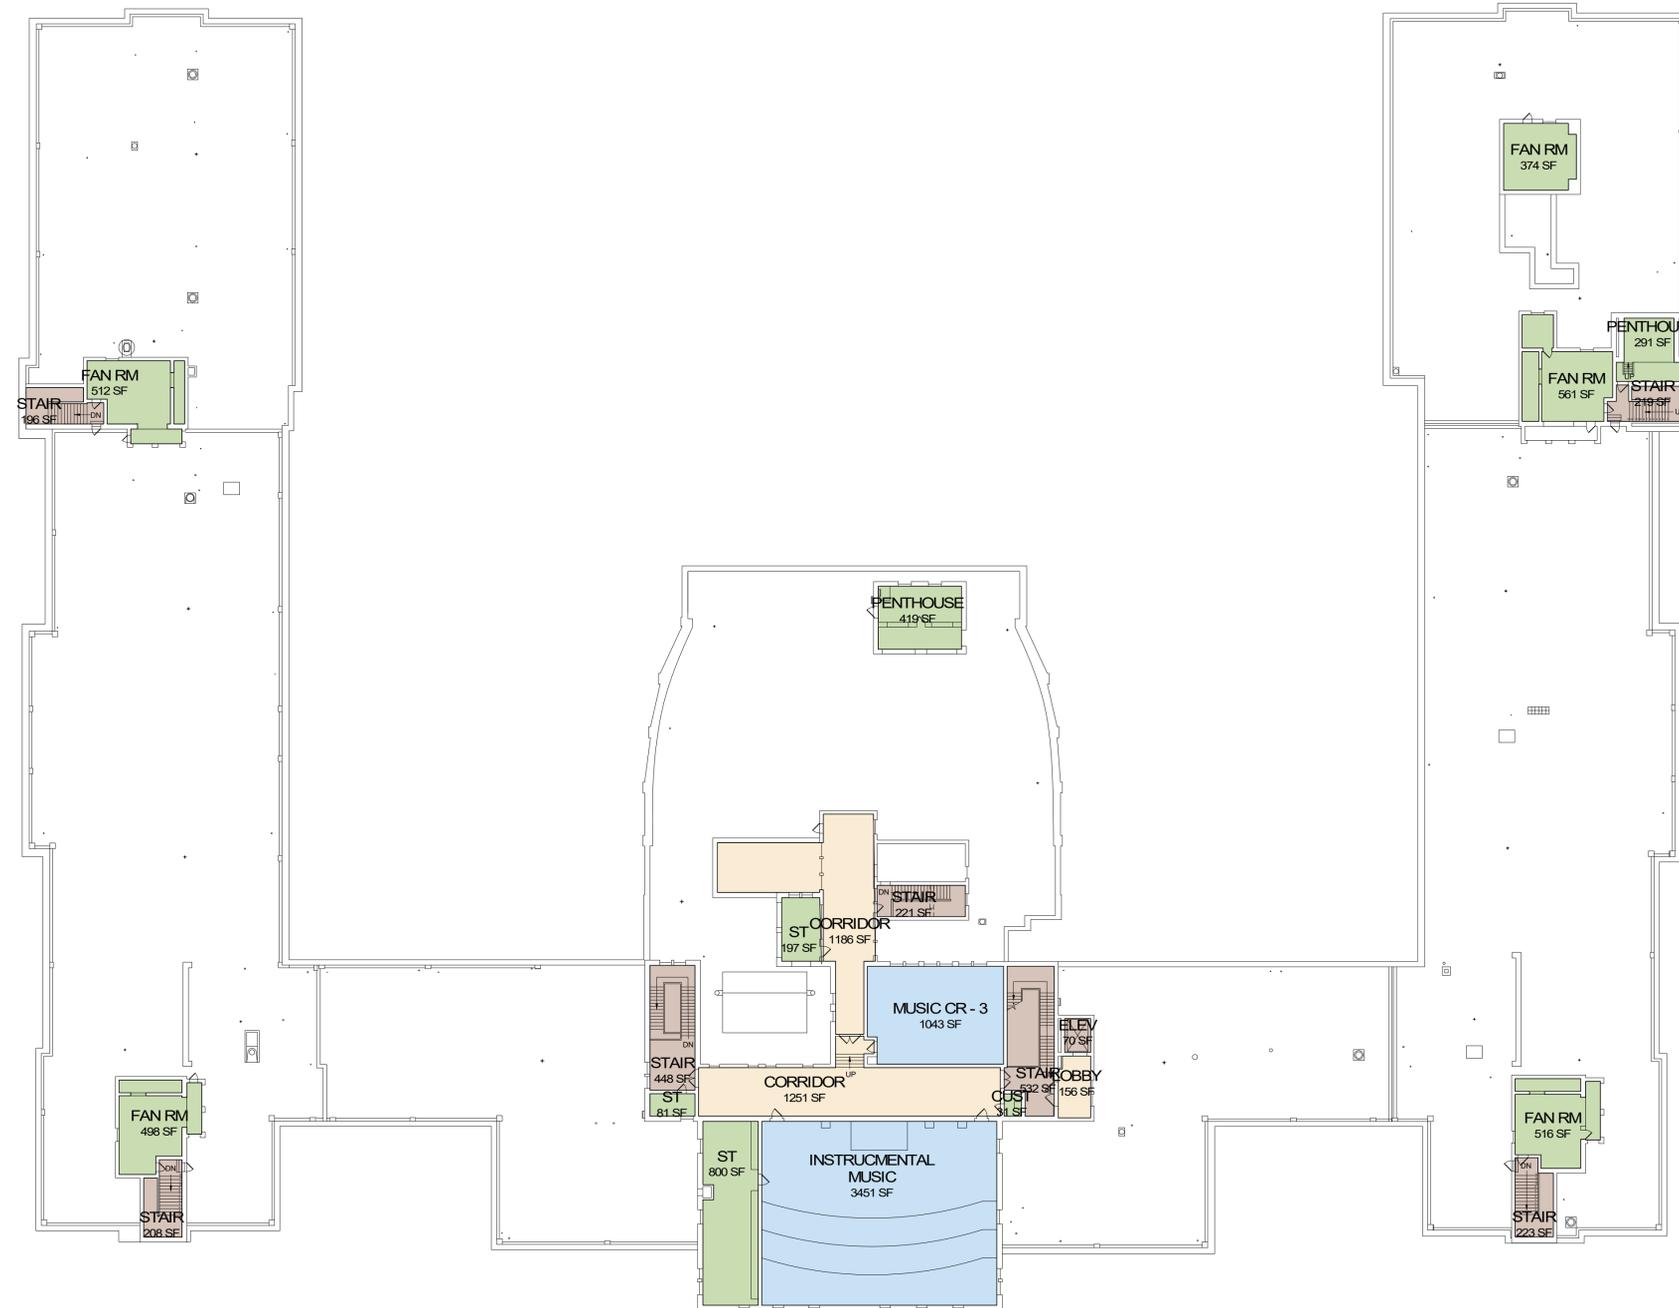

- KEY:**
- ELA (English Language Art)
 - CTE (Career and Technical Education)
 - FACS (Family and Consumer Science)
 - NYSAA (New York State Alternative Assessment)
 - CSE (Committee on Special Education)
 - OT/PT (Occupational & Physical Therapy)
 - LOTE (Language Other Than English)
 - ATS (Alternative To Suspension)
 - STEM (Science/Technology/Engineering/Math)
 - AIS (Academic Intervention Services)
 - REG (Student Records)
 - ST (Storage)
 - GS (General Science)
 - SS (Social Studies)
 - CAD (Computer Aided Design)
 - GR (Grade)
 - CR (Classroom)

- LEGEND**
- CLASSROOM
 - CIRCULATION
 - STAIR
 - TOILETS/STORAGE




Franklin High School


950 Norton Street, Rochester, NY 14621

Fourth Floor Plan

CORE MODEL PROGRAM: 9-12 = 1650
STUDENTS

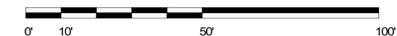

PHASE III STRATEGIC PLAN
Rochester School Modernization Program

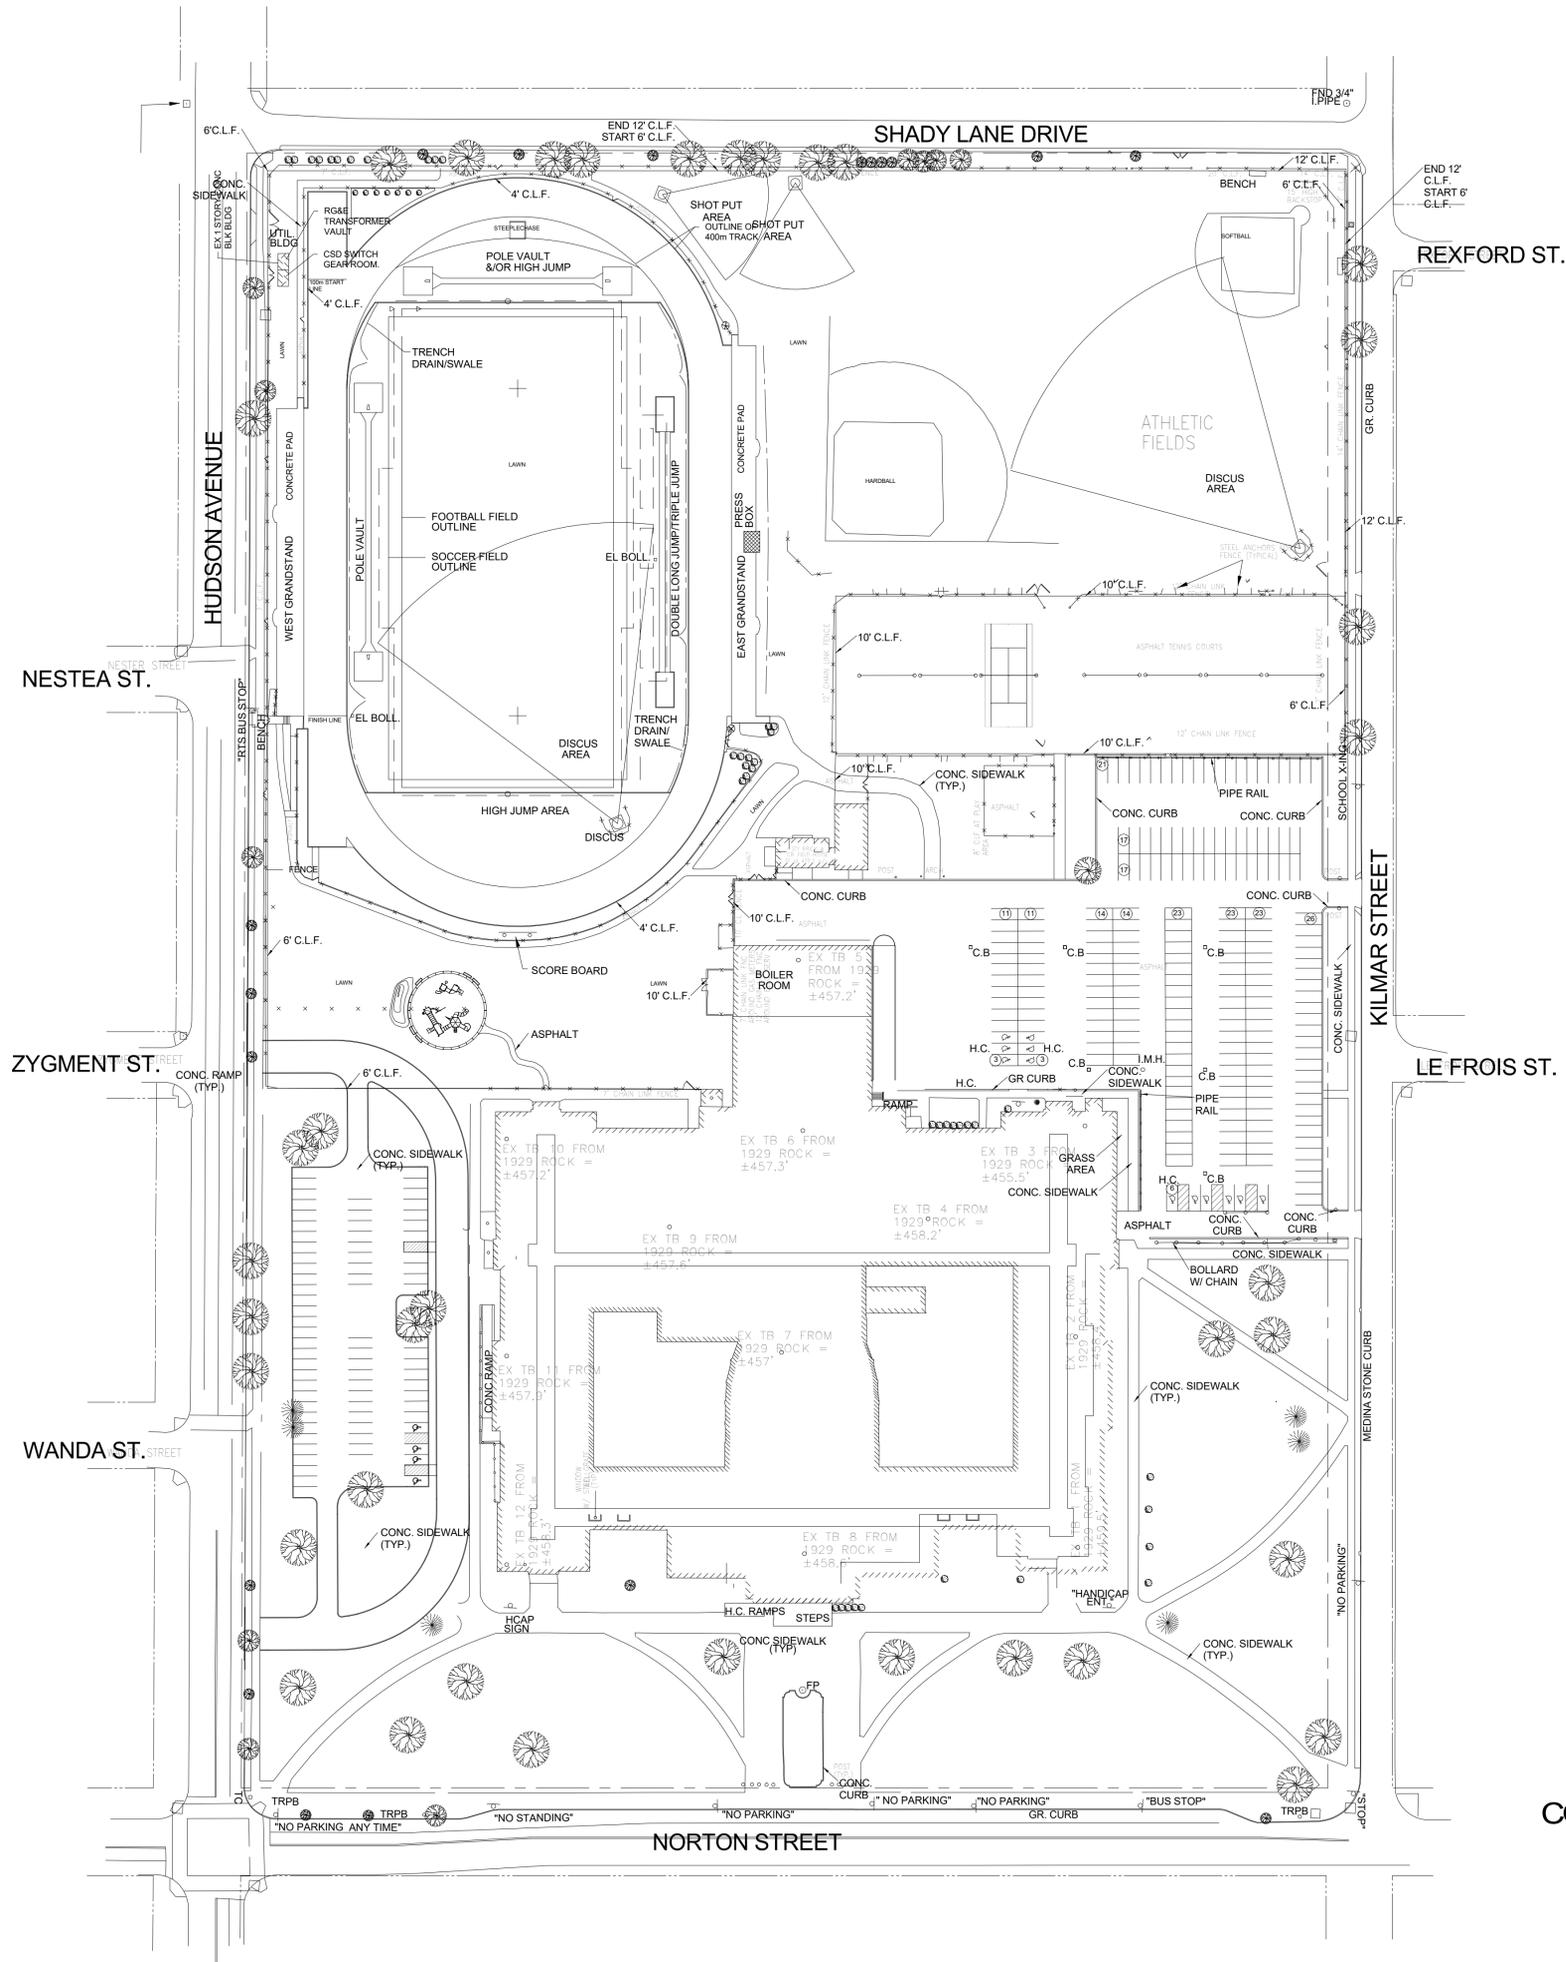

Franklin High School
950 Norton Street, Rochester, NY 14621

SITE
CORE MODEL PROGRAM: 9-12 = 1650 STUDENTS

