


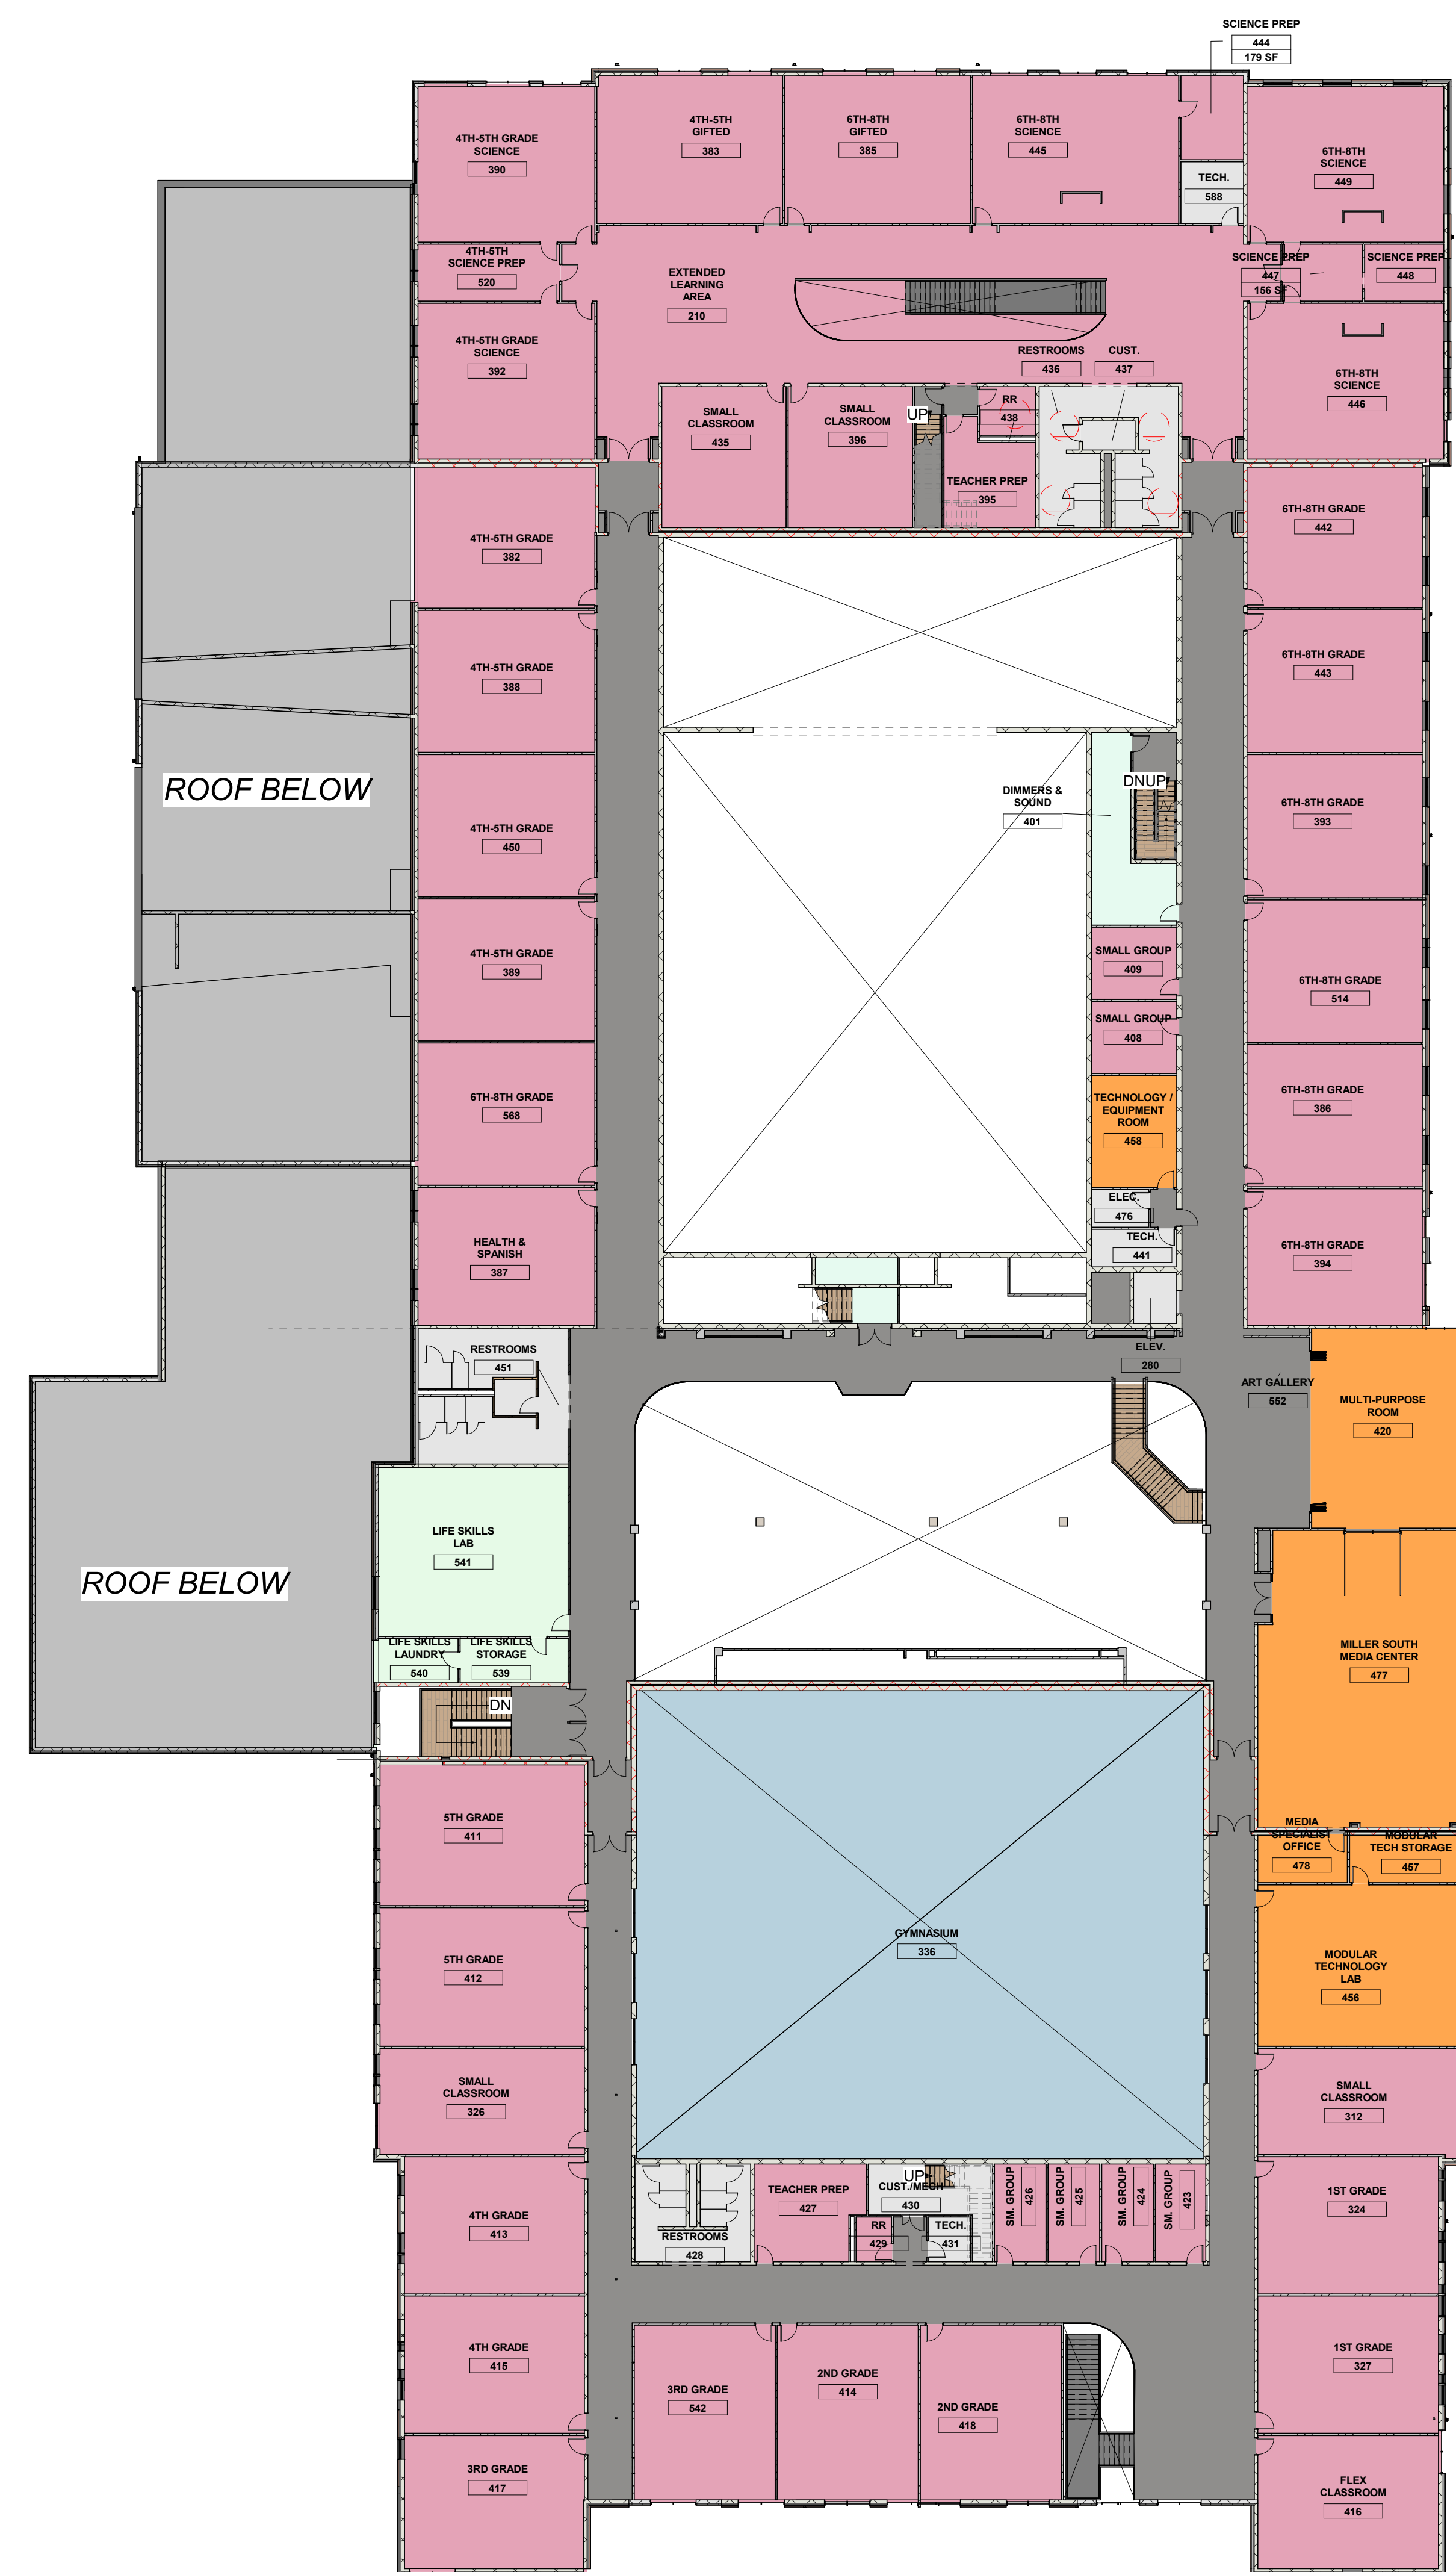

VERSION 3.0 - 07/29/2025 SECOND FLOOR PLAN ②
3/64" = 1'-0"



VERSION 3.0 - 07/29/2025 FIRST FLOOR PLAN ①
3/64" = 1'-0"

Department Legend

- Academic Core
- Administration
- Building Services
- Custodial
- Food Service
- Media Center
- Music
- Performing Art
- Physical Education
- Specialized Support Spaces
- Student Dining
- Theater
- Visual Art

APS PFEIFFER MILLER SOUTH
K-8 ARTS SCHOOL

2140 13th ST. S.W.
AKRON, OH 44314

7/31/2025
DD Progress

Sheet Issue Date:

Revisions:

No. Date Description

1 07/29/2025
PRIME AE Group, Inc.

FLOOR PLANS

A-001

230349

PRELIMINARY
NOT FOR
CONSTRUCTION

PRIME AE Group
540 White Pond Dr. Suite E
Akron, OH 44320
Triad Architects
172 E State St. Suite 600
Columbus, OH 43215