

C

B

A

1



2

3

4

5

6

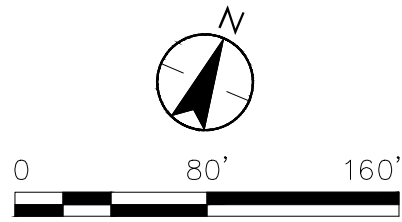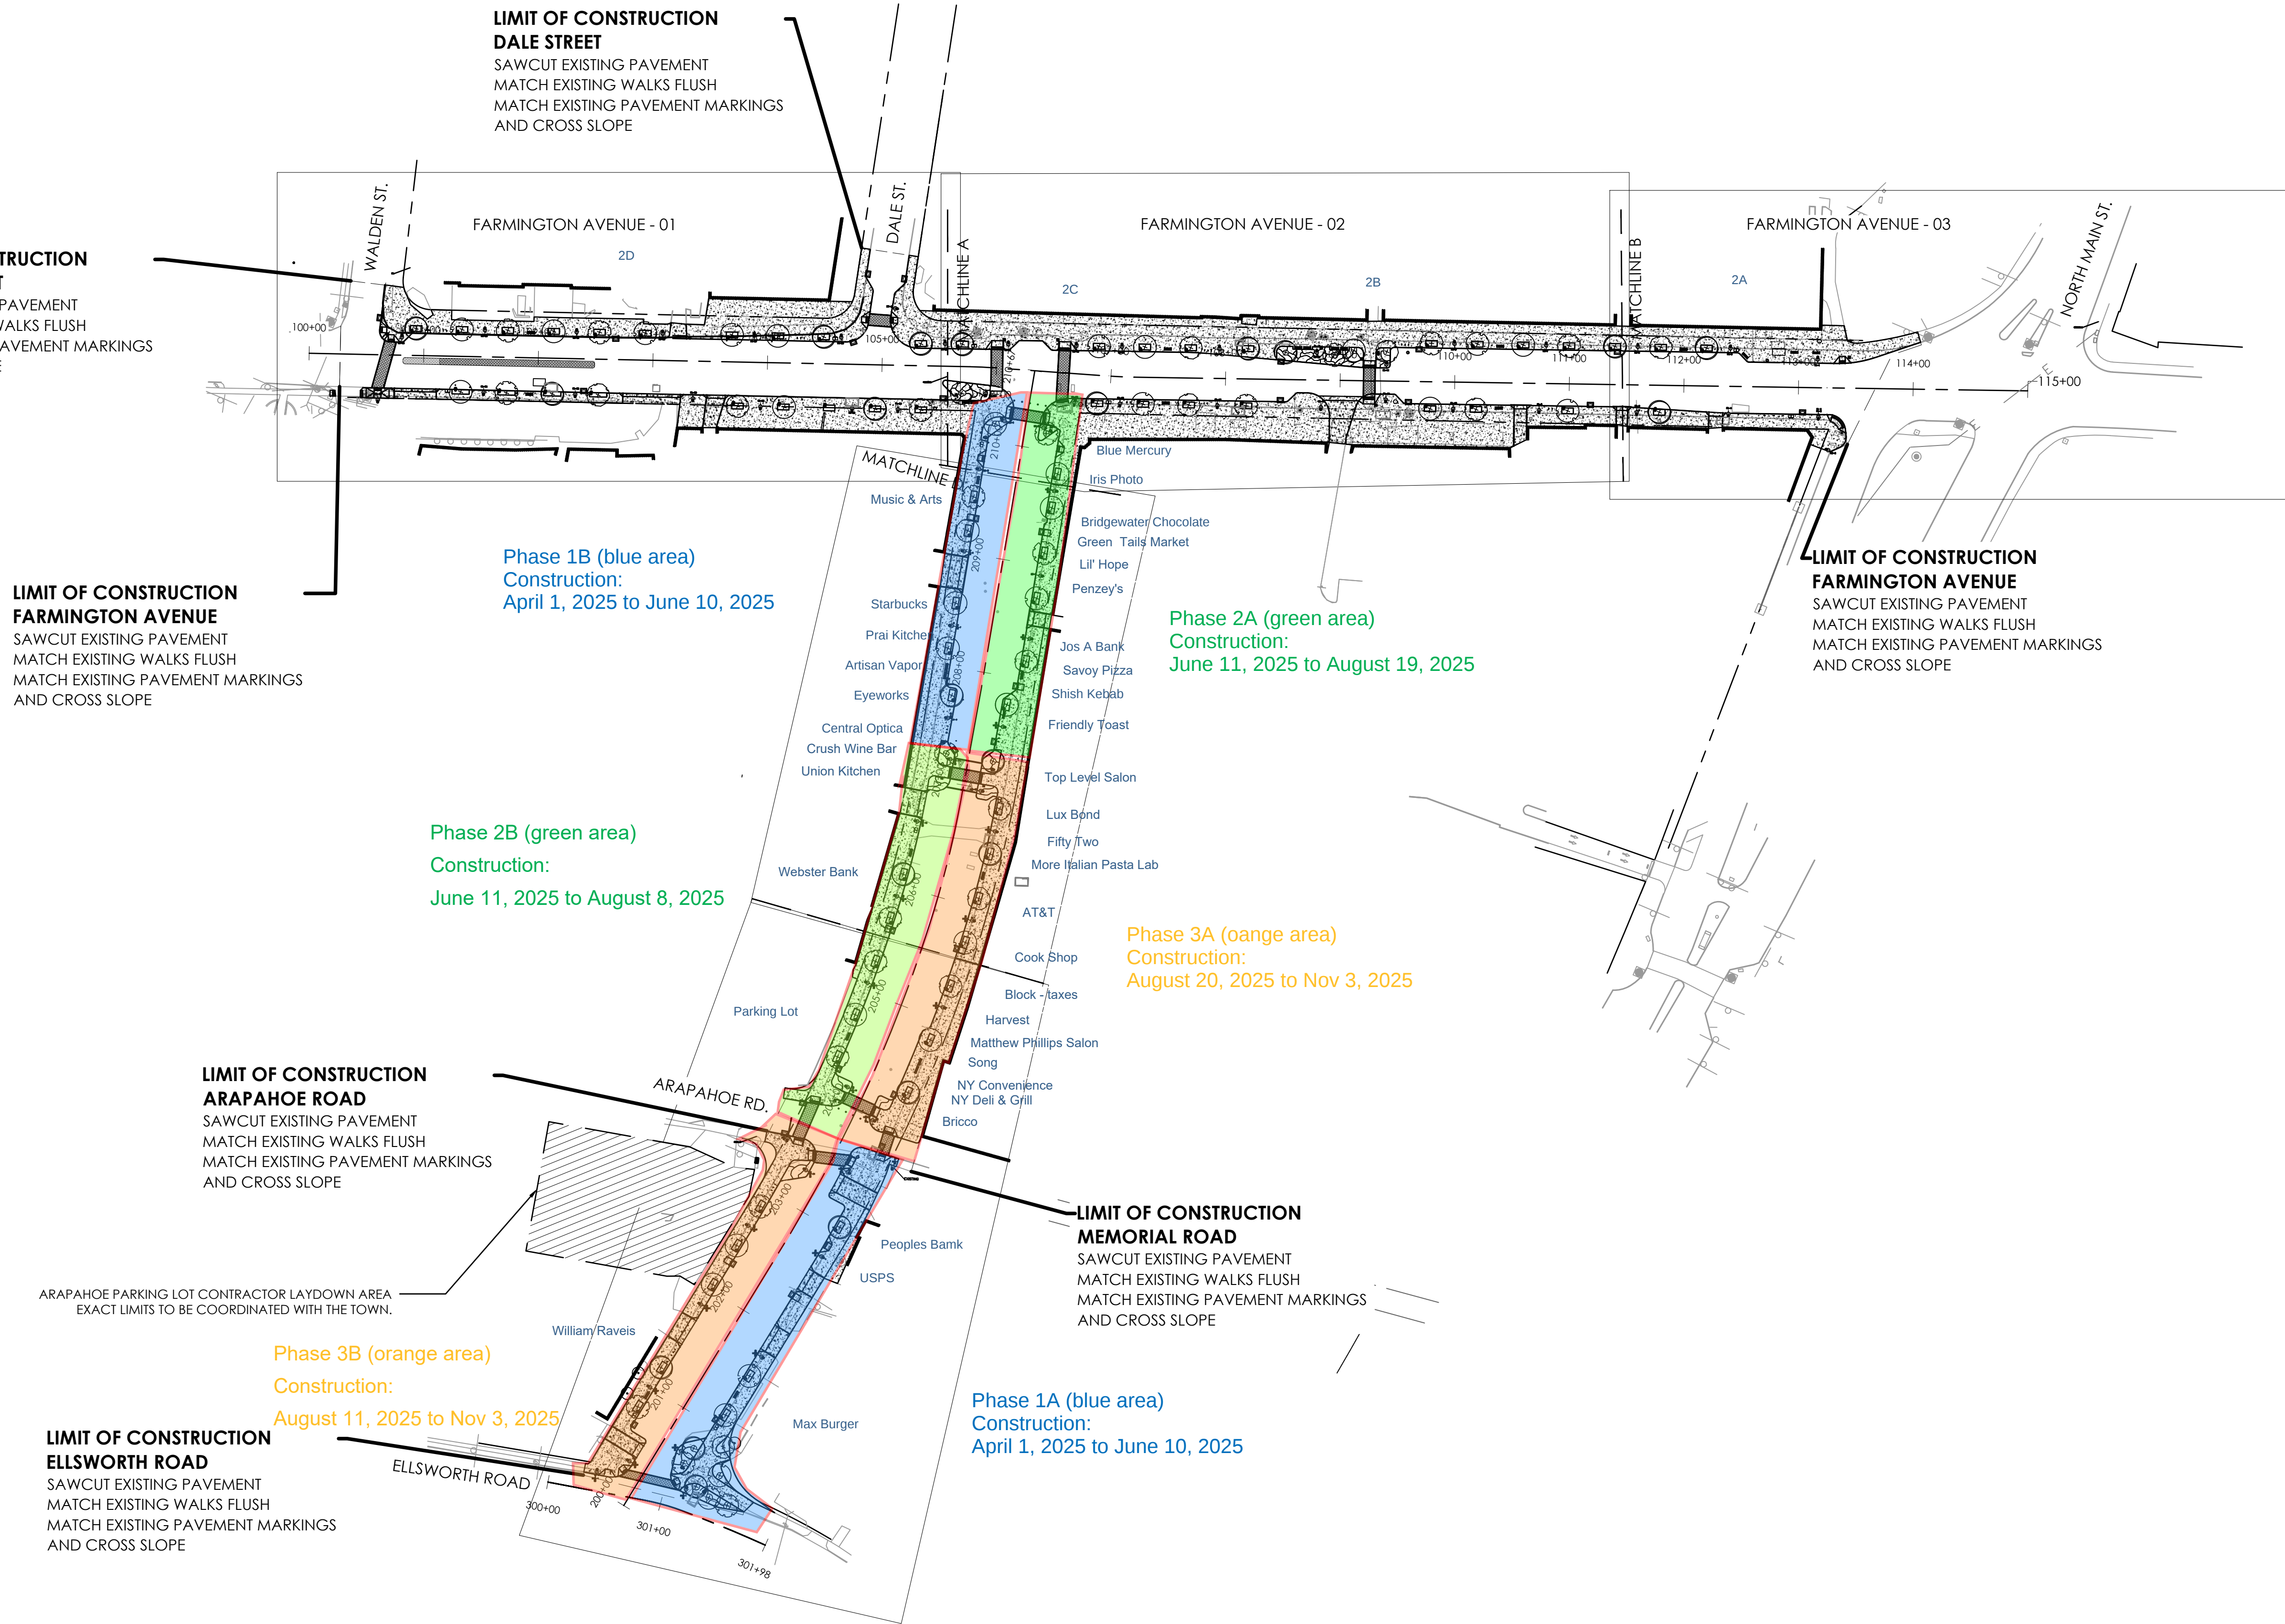

US:V231134.dwg (sheet 02.03) - general notes and index plan
2024.11.04 10:56:04 AM

Revision				100% BID DOCUMENTS			
By	Appd	YYYY-MM-DD		By	Appd	YYYY-MM-DD	
						2024.11.04	
Issued							

Permit/Seal

Consultant



Stantec Consulting Services Inc.
55 Church Street, Suite 601
New Haven CT 06510-3014
Tel: 203.495.1645
www.stantec.com

Copyright Reserved

The Contractor shall verify and be responsible for all dimensions. DO NOT scale the drawing - any errors or omissions shall be reported to Stantec without delay.
The Copyright to all designs and drawings are the property of Stantec. Reproduction or use for any purpose other than that authorized by Stantec is forbidden.

Client/Project Logo



Client/Project
TOWN OF WEST HARTFORD

WEST HARTFORD CENTER INFRASTRUCTURE
PROJECT

WEST HARTFORD, CT

File Name: 02.01_GENERAL NOTES AND INDEX

TOWN

Dwn. Dsgn. Chkd. YYYY-MM-DD

Title
INDEX PLAN

Project No.
192311344

Revision Sheet
4

Scale
1" = 80'

Drawing No.
02.03