


Transportation Depot Interior Areas

Address: 3050 Orange Grove Avenue
 North Highlands, CA 95660

Initial Construction Completion Date: 2001
 Total Sq. Ft. of Floor Space: 31,408
 Acres: 6.1

Location #: 409

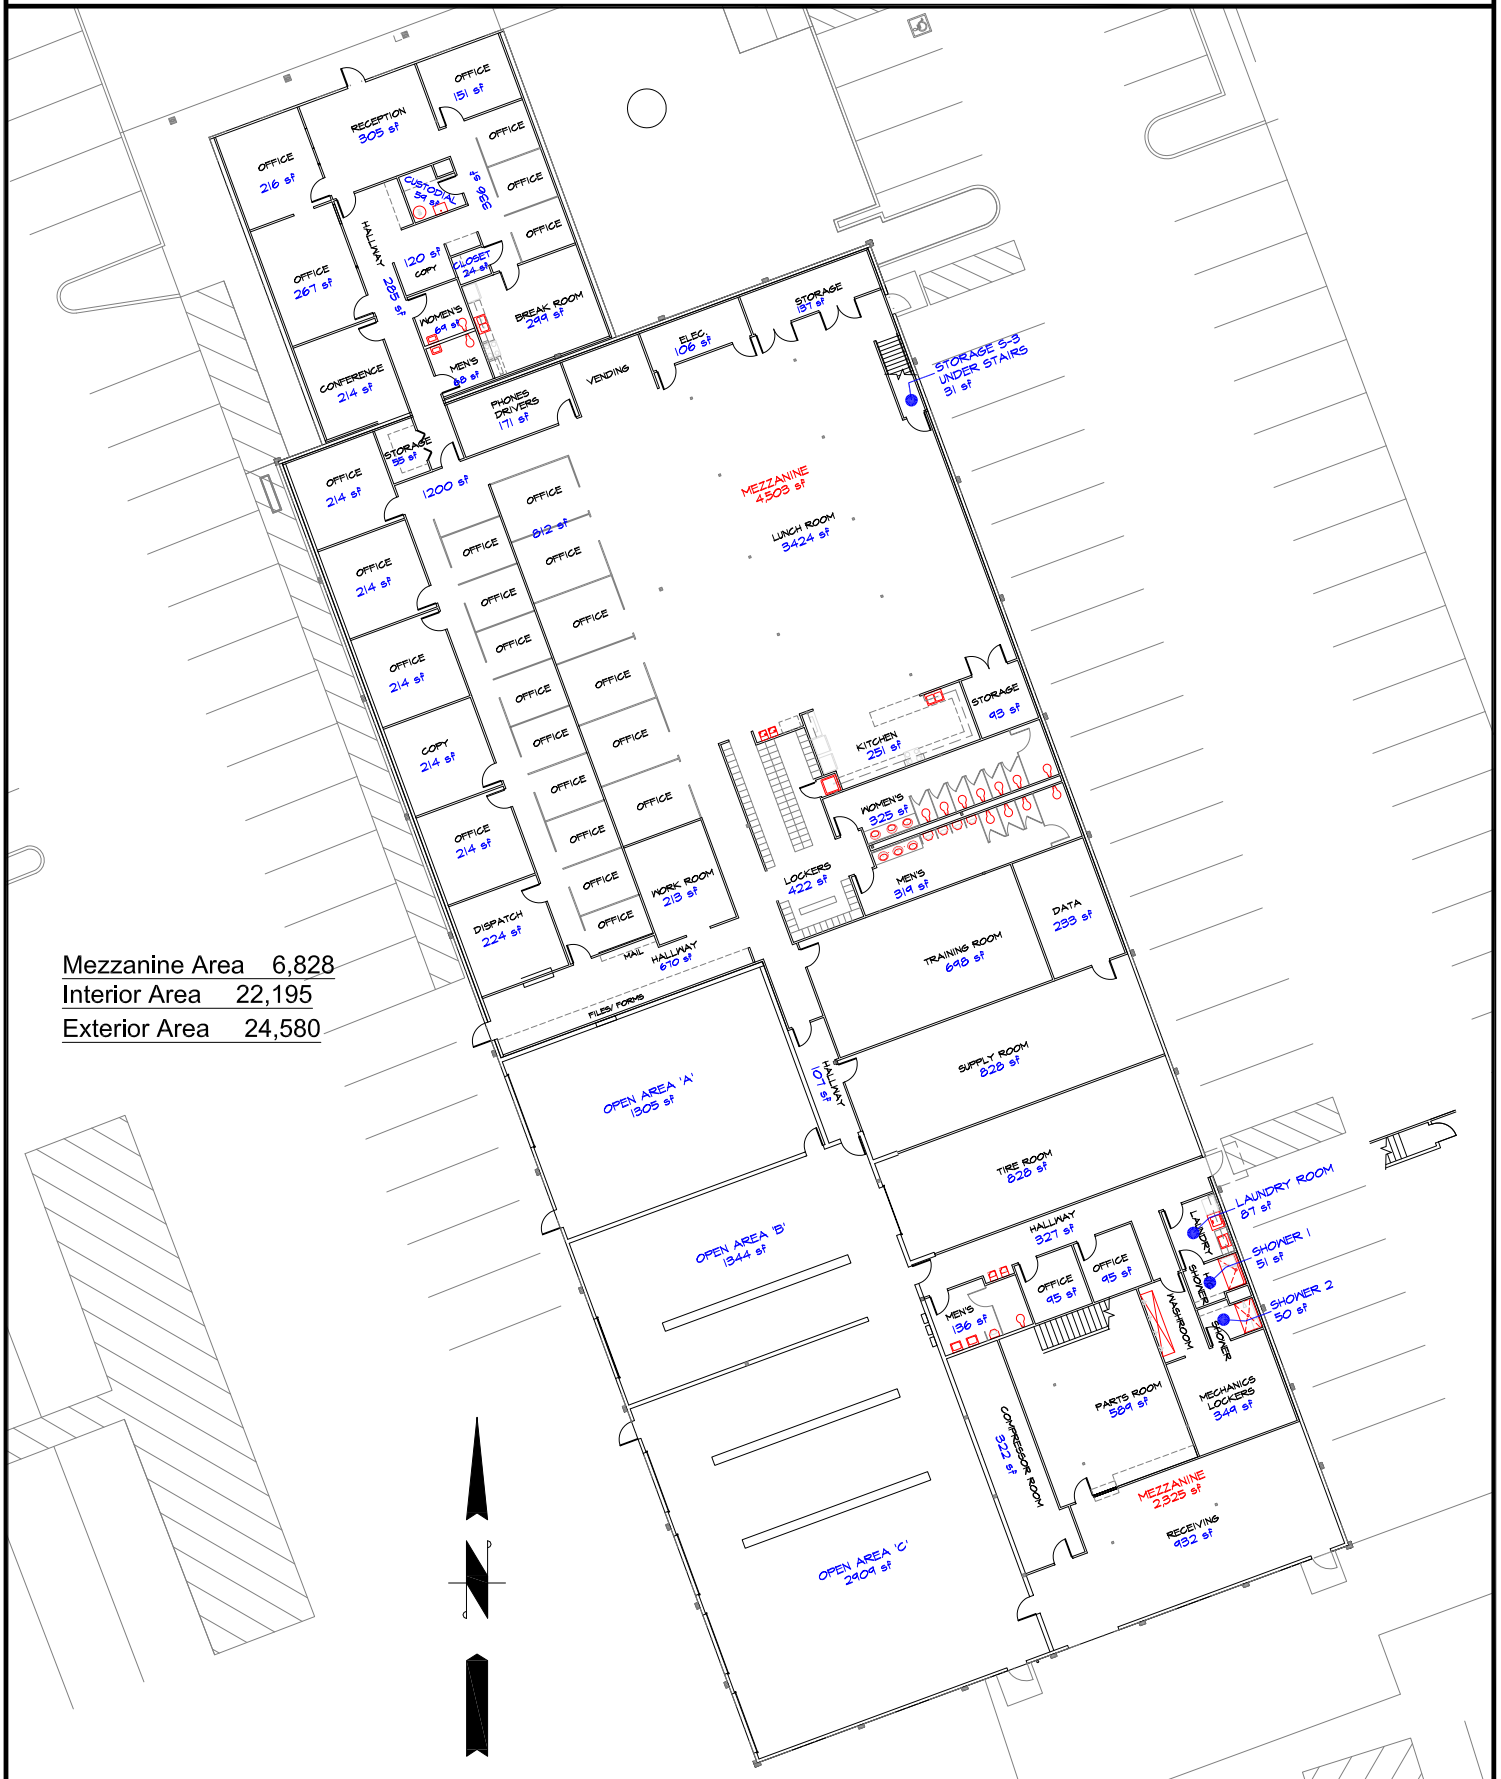

Mezzanine Area 6,828
 Interior Area 22,195
 Exterior Area 24,580