


Arden Middle School 1st Floor Exterior Areas per Room

Address: 1640 Watt Avenue
Sacramento CA 95864
School Number: 002

Initial Construction Completion Date: 1938
Total Sq. Ft. of Floor Space: 102,081
Acres: 17.2

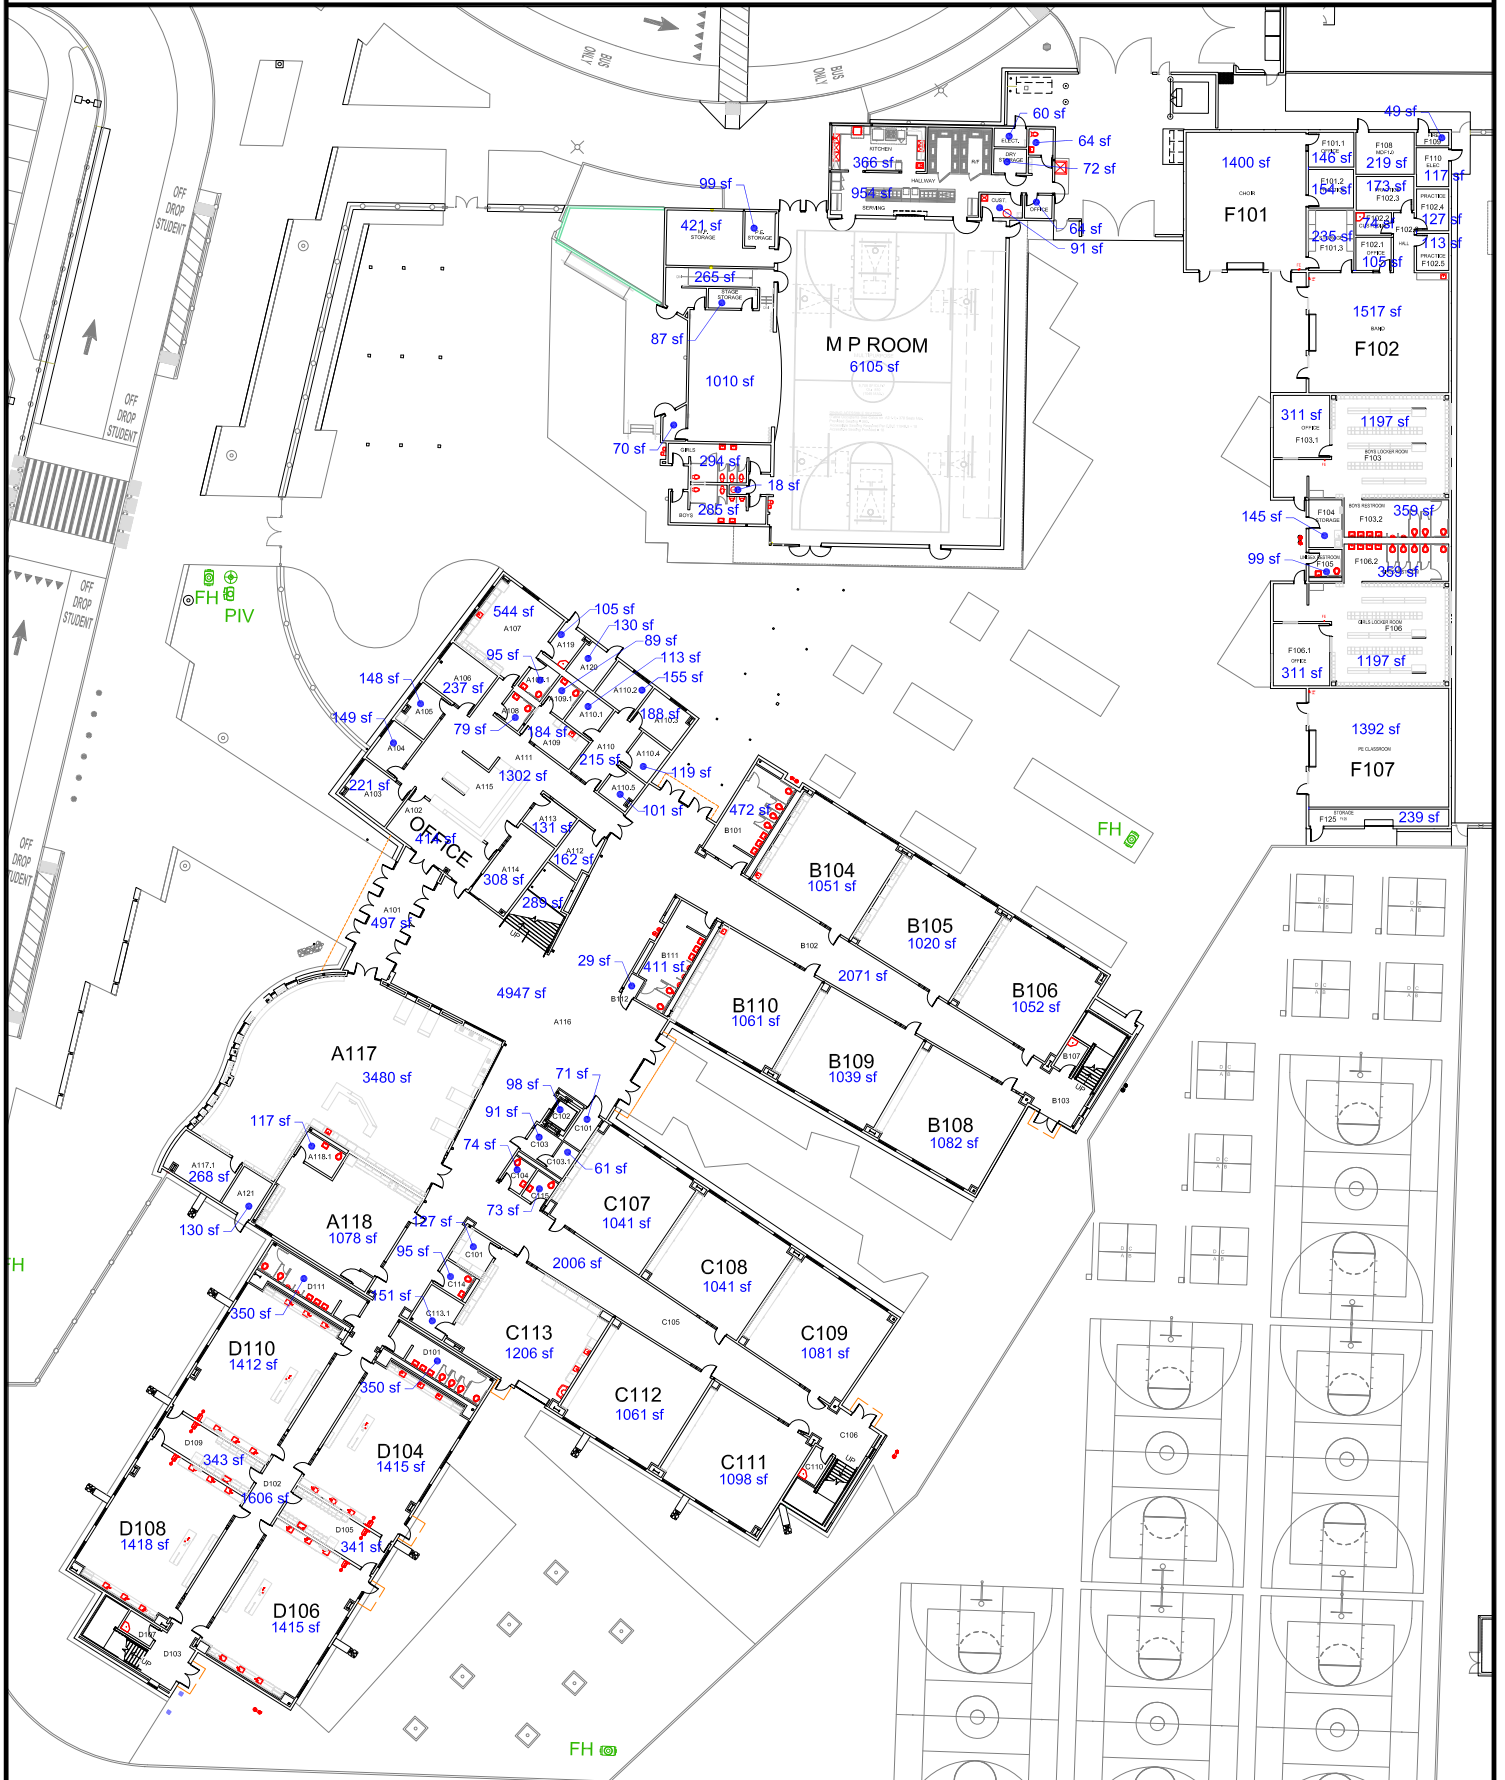

Arden Middle School 2nd Floor Exterior Areas per Room

Address: 1640 Watt Avenue
Sacramento CA 95864
 School Number: 002

Initial Construction Completion Date: 1938
 Total Sq. Ft. of Floor Space: 102,081
 Acres: 17.2

