


CATEGORY CABLE (REFER TO SPECIFICATIONS).

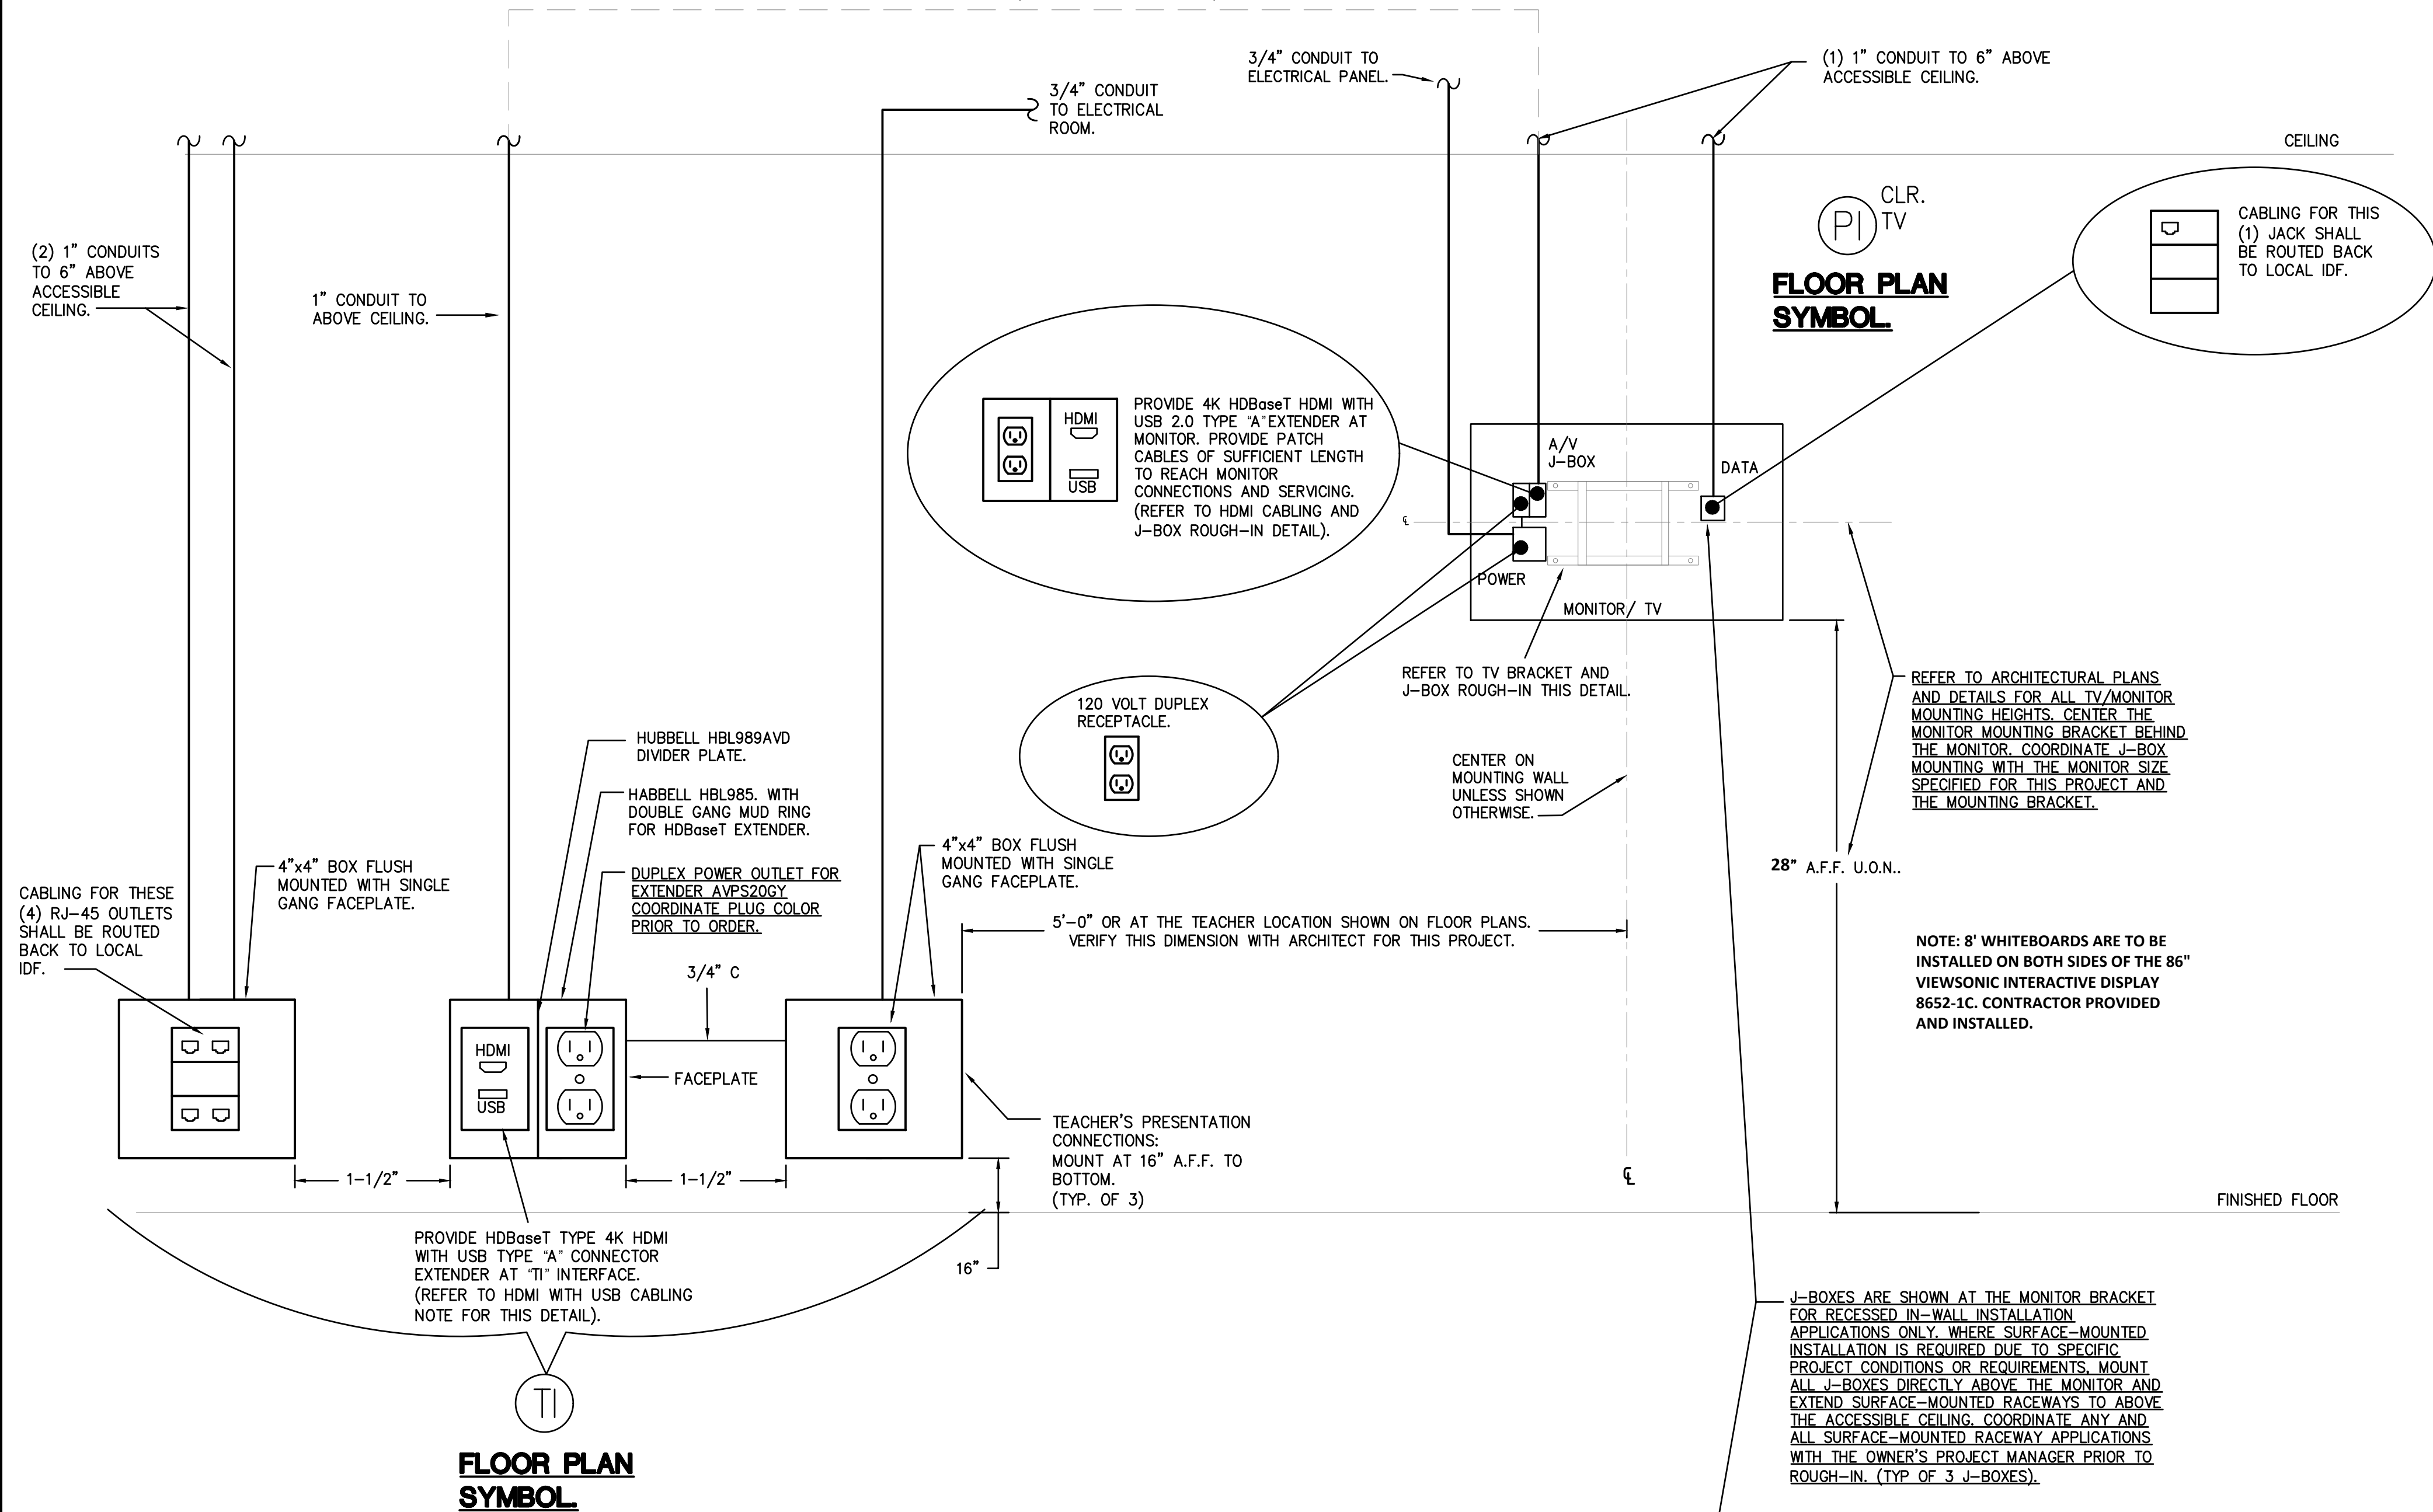


NOTES:

- COORDINATE WITH ARCHITECTURAL DRAWINGS. MONITOR SIZE AND LOCATION.
- COORDINATE DISPLAY MOUNT LOCATION WITH A/V J-BOX.
- ALL WALL BOXES SHALL BE SPACED 1-1/2" APART FROM EACH OTHER.
- TEACHER'S PRESENTATION CONNECTIONS SHALL BE OFFSET 5'-0" FROM THE CENTERLINE OF THE MONITOR TO THE SIDE OPPOSITE THE DOOR ENTERING THE ROOM. UNLESS OTHERWISE SHOWN AT TEACHER'S LOCATION ON FLOOR PLANS.
- ALL 4" SQUARE J-BOXES ARE 2-1/8" DEEP UNLESS NOTED OTHERWISE.
- THIS IS A CONCEPTUAL BASED DRAWING AND IS NOT INTENDED FOR WIRING DIAGRAM USE. CONTRACTOR SHALL PROVIDE ALL EQUIPMENT SHOWN, POWER ADAPTERS, CABLES, BRACKETS, WALL PLATES AND MOUNTING HARDWARE FOR COMPLETE FUNCTIONAL SYSTEM. U.O.N..

HDMI WITH USB CABLING NOTES:

FOR THIS INSTALLATION PROVIDE 4K 60Hz SIGNAL CAPABLE HDMI/USB HDBaseT EXTENDER. UTILIZE A CATEGORY CABLE AND HDMI WITH USB EXTENDER/CONVERTERS, SUCH AS HUBBELL PART #SFHD4BK (REQUIRES 3" DEEP J-BOX) PROVIDE A HUBBELL POWER OUTLET AT EACH END, PART #AVPS20GY OR EQUIVALENT. REFER TO THE MANUFACTURER'S INSTALLATION DOCUMENTATION FOR ALL INSTALLATION REQUIREMENTS.

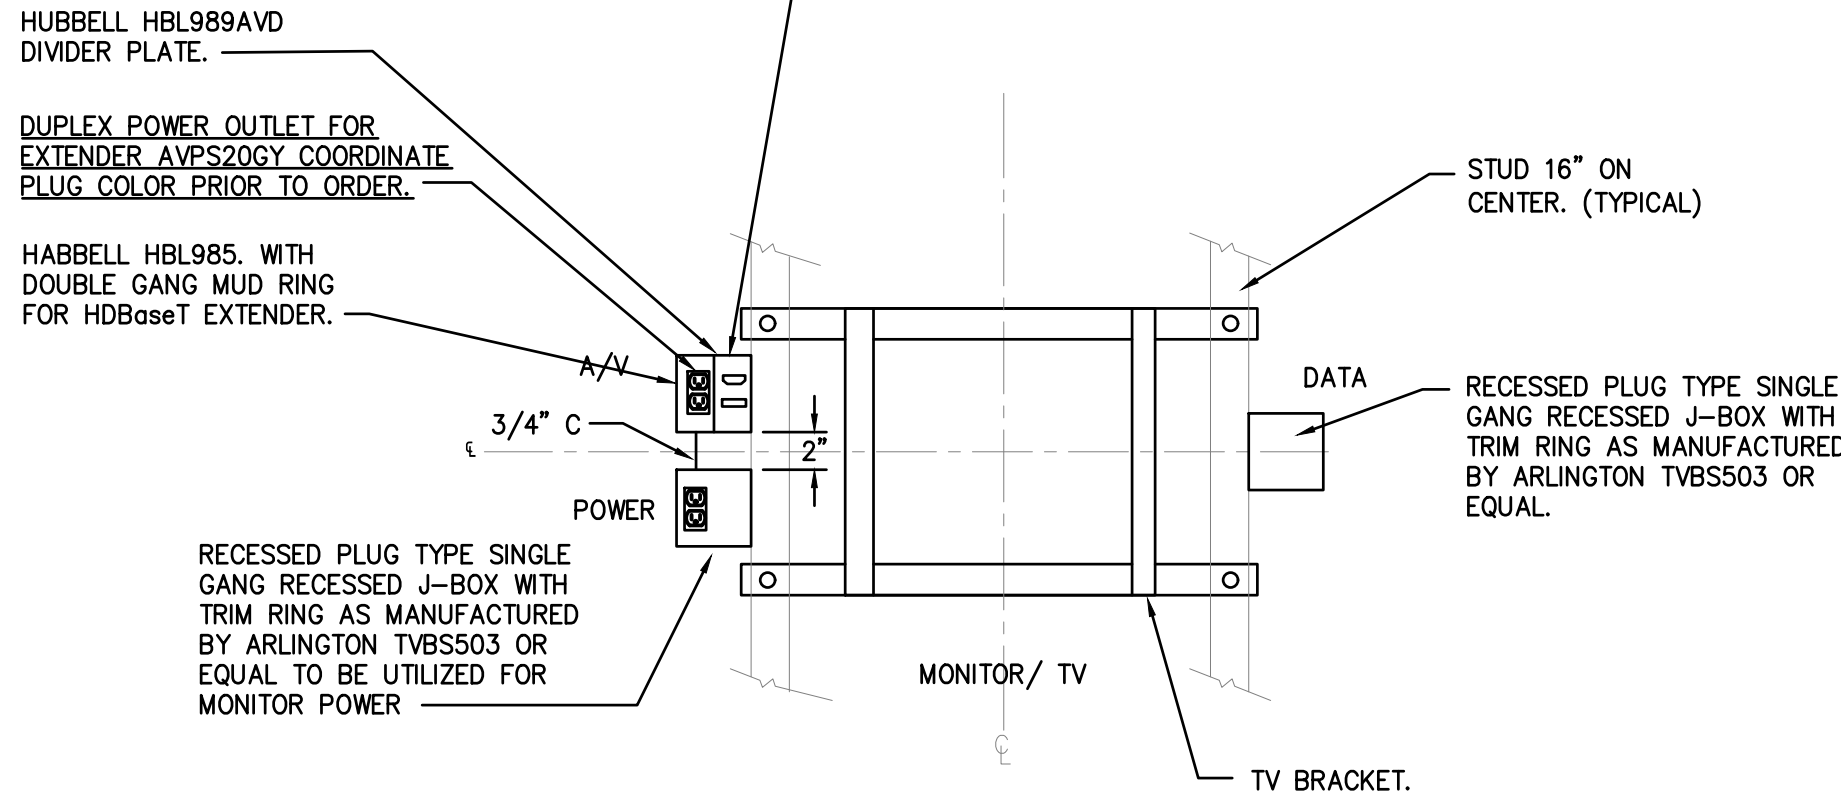

TV BRACKET AND J-BOX BOX ROUGH-IN DETAIL

TYPICAL CLASSROOM TV MONITOR CONDUIT ROUGH-IN DETAIL.

NOT TO SCALE