


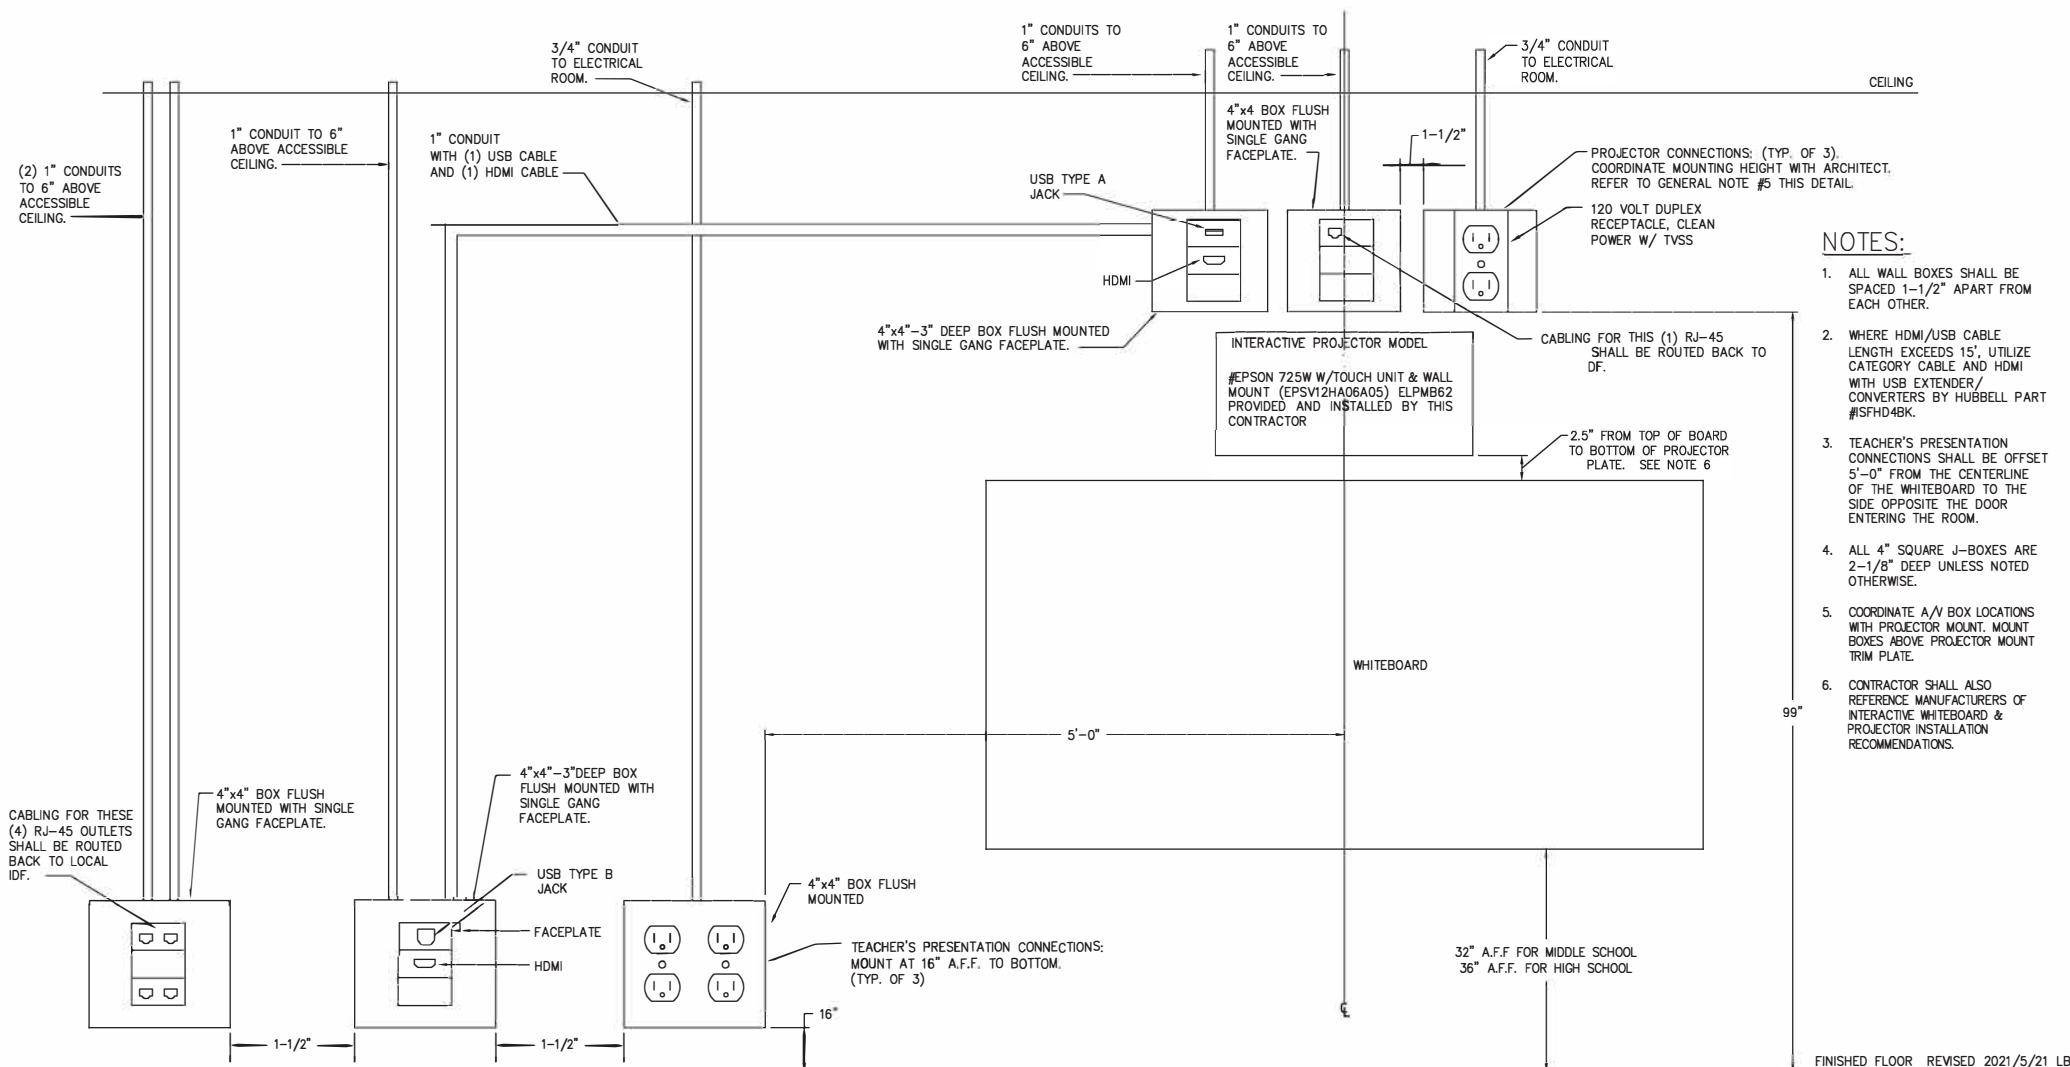

NOTES:

- ALL WALL BOXES SHALL BE SPACED 1-1/2" APART FROM EACH OTHER.
- WHERE HDMI/USB CABLE LENGTH EXCEEDS 15', UTILIZE CATEGORY CABLE AND HDMI WITH USB EXTENDER/ CONVERTERS BY HUBBELL PART #SFHD4BK.
- TEACHER'S PRESENTATION CONNECTIONS SHALL BE OFFSET 5'-0" FROM THE CENTERLINE OF THE WHITEBOARD TO THE SIDE OPPOSITE THE DOOR ENTERING THE ROOM.
- ALL 4" SQUARE J-BOXES ARE 2-1/8" DEEP UNLESS NOTED OTHERWISE.
- COORDINATE A/V BOX LOCATIONS WITH PROJECTOR MOUNT. MOUNT BOXES ABOVE PROJECTOR MOUNT TRIM PLATE.
- CONTRACTOR SHALL ALSO REFERENCE MANUFACTURERS OF INTERACTIVE WHITEBOARD & PROJECTOR INSTALLATION RECOMMENDATIONS.

TYPICAL INTERACTIVE PROJECTOR CONDUIT ROUGH-IN DETAIL (MS/HS ONLY).

NOT TO SCALE

FINISHED FLOOR REVISED 2021/5/21 LB