


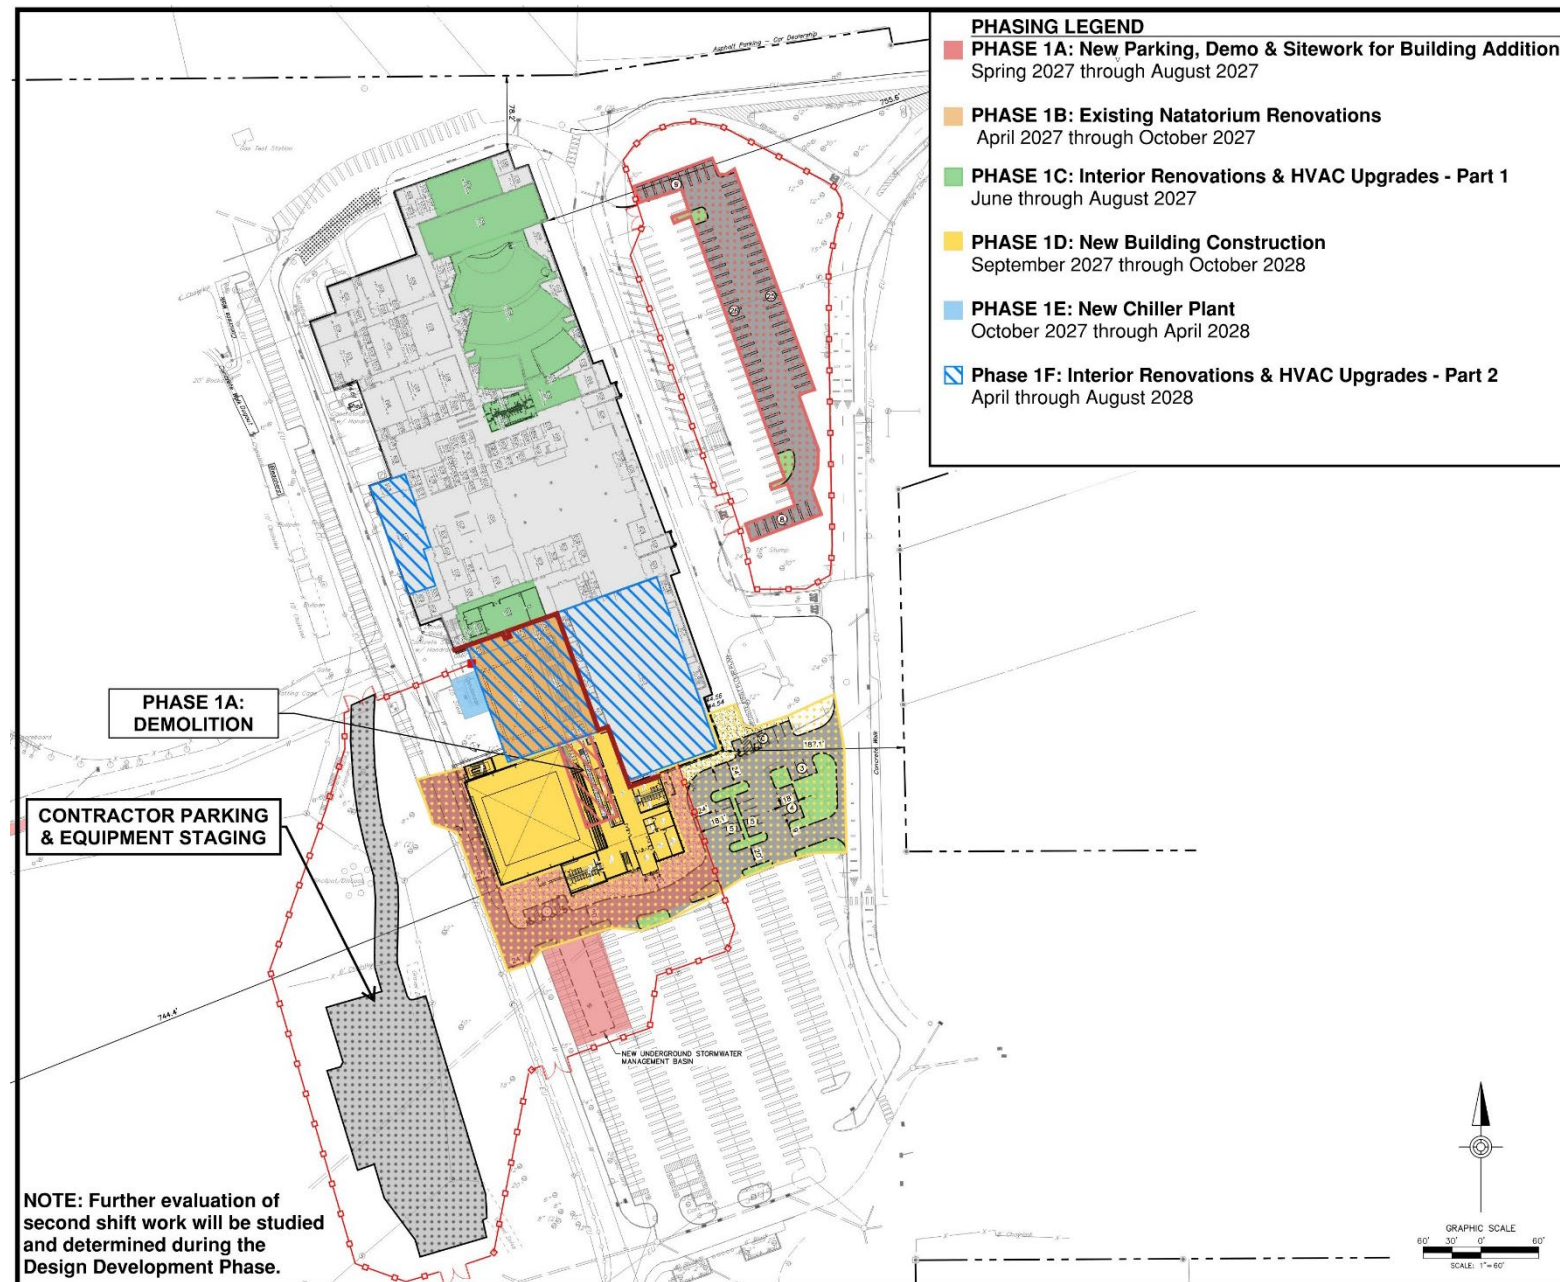

NASH CONSTRUCTION PHASING PLAN